




SCALE 1:50

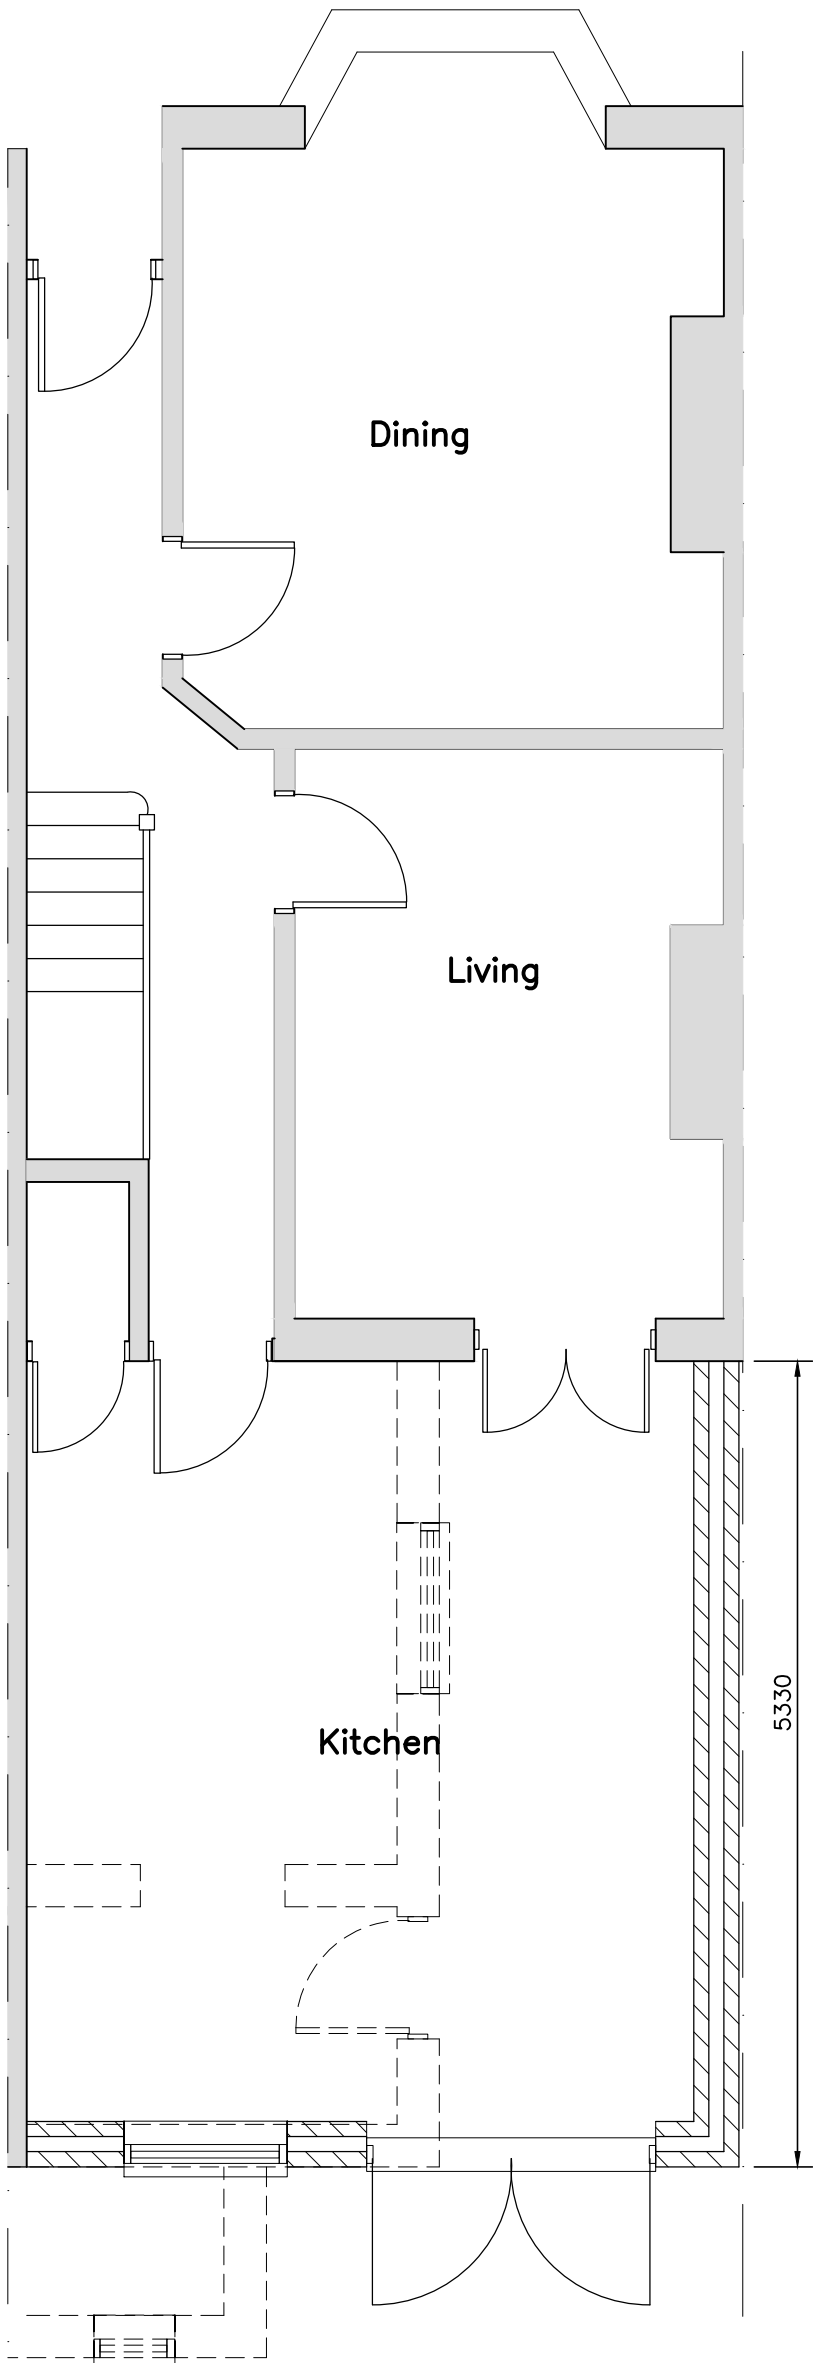

PROPOSED GROUND FLOOR PLAN

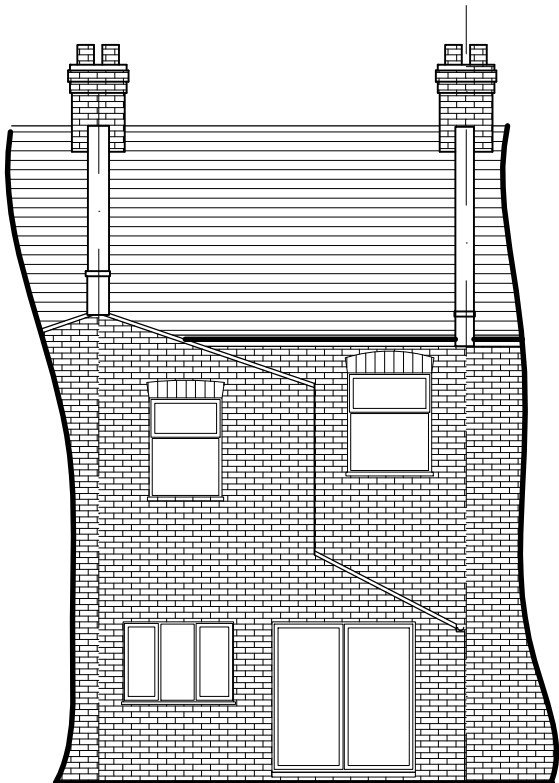

PROPOSED REAR ELEVATION  
1:100

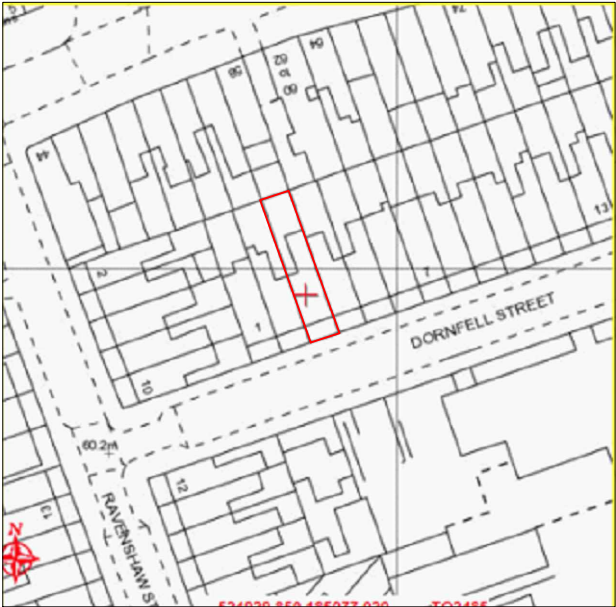

SITE LOCATION PLAN  
(1:1250)

Rev	Description	Date
<b>RESIDENTIAL BUILDING SOLUTIONS LTD</b> ARCHITECTURAL, STRUCTURAL & PARTY WALL SERVICES 21 CLIFTON AVENUE, STANMORE, MIDDLESEX, HA72HR T: 07807 234 683 E: <a href="mailto:info@rbslondon.co.uk">info@rbslondon.co.uk</a> W: <a href="http://www.rbslondon.co.uk">www.rbslondon.co.uk</a> <small>This drawing is property of Residential Building Solutions Ltd. The information it contains is copyright and is not to be copied or used without prior permission.</small>		
Project <b>PROPOSED SINGLE STOREY REAR/SIDE EXTENSION</b>  3 DORNFELL STREET, LONDON, NW6 1QN		
Drawing <b>EXISTING/PROPOSED PLANS/ELEV</b>		
Drawn	RBS	Checked
Scale	A3@1:50	Date JUNE 2018
Stage	Drg. No. <b>3DS/P100</b>	Rev