


FRESSON AND TEE

6th Floor Queens House
55-56 Lincoln's Inn Fields
LONDON WC2A 3LJ

020 7391 7100 www.fandt.com

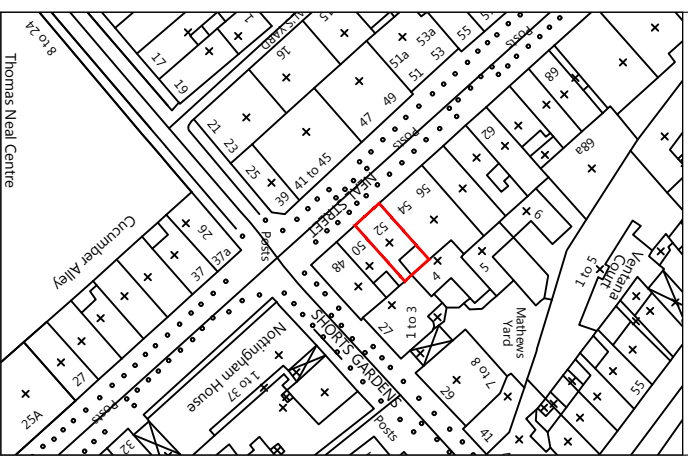

NOTES:
LOCATION PLAN @ 1:1250 and NORTH UP
ALL SCALES/DIMENSIONS TO BE CHECKED ON SITE.

REV	D.B.	Description	Date
X	XX	xxxx	xx/xx/xxxx

Floor Plans
As Proposed

Refurbishment


ADDRESS
52 Neal Street,
London WC2H 9PA

CLIENT
Shaftesbury Covent Garden Ltd


JOB NO. 24077 DRAWING NO. P01

SCALE 1:100@A3 DATE May 2018


DRAWN BY KK CHECKED BY SL

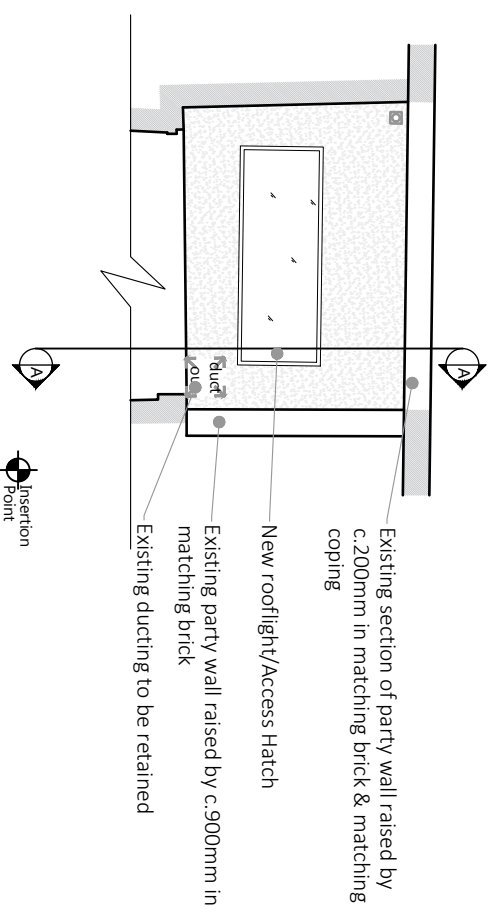


Rear Roof Plan

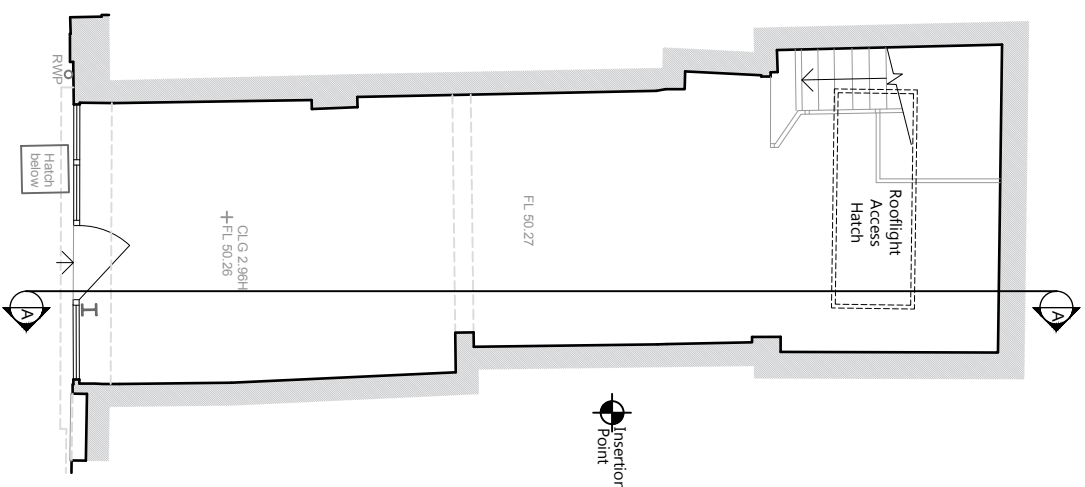


Ground Floor Plan

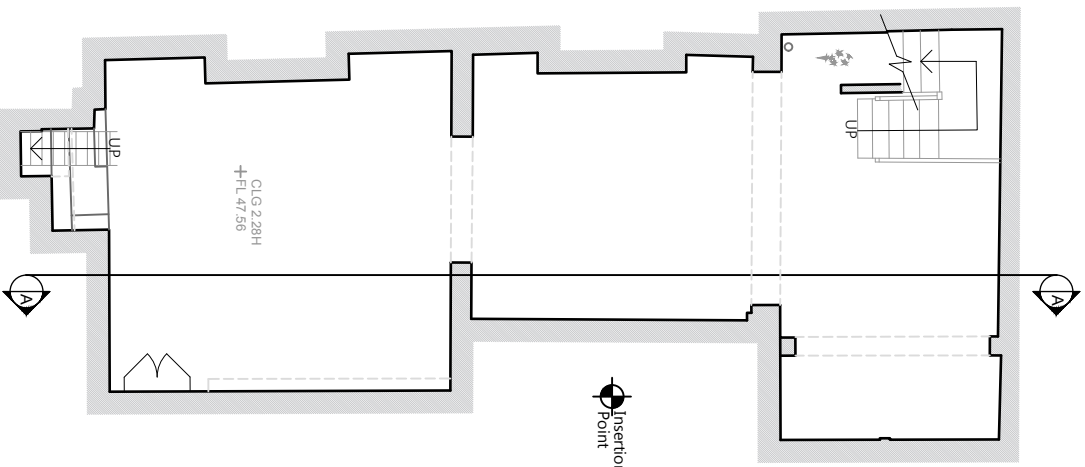

Basement Floor Plan

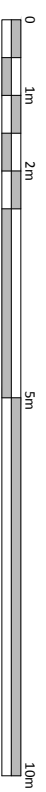

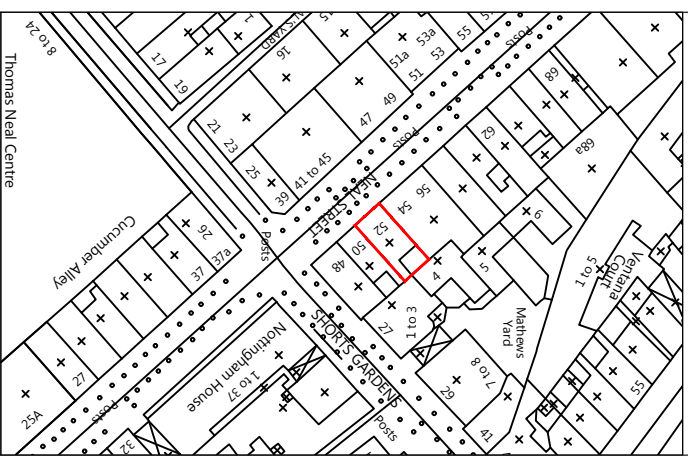

NOTES:
LOCATION PLAN @ 1:1250 and NORTH UP
ALL SCALES/DIMENSIONS TO BE CHECKED ON SITE.

REV	D.B.	Description	Date
X	XX	xxxx	xx/xx/xxxx

Section A-A
As Proposed

Refurbishment


ADDRESS
52 Neal Street,
London WC2H 9PA

CLIENT
Shaftesbury Covent Garden Ltd

JOB NO. 24077 DRAWING NO. P02


SCALE 1:50@A3 DATE May 2018

DRAWN BY KK CHECKED BY SL

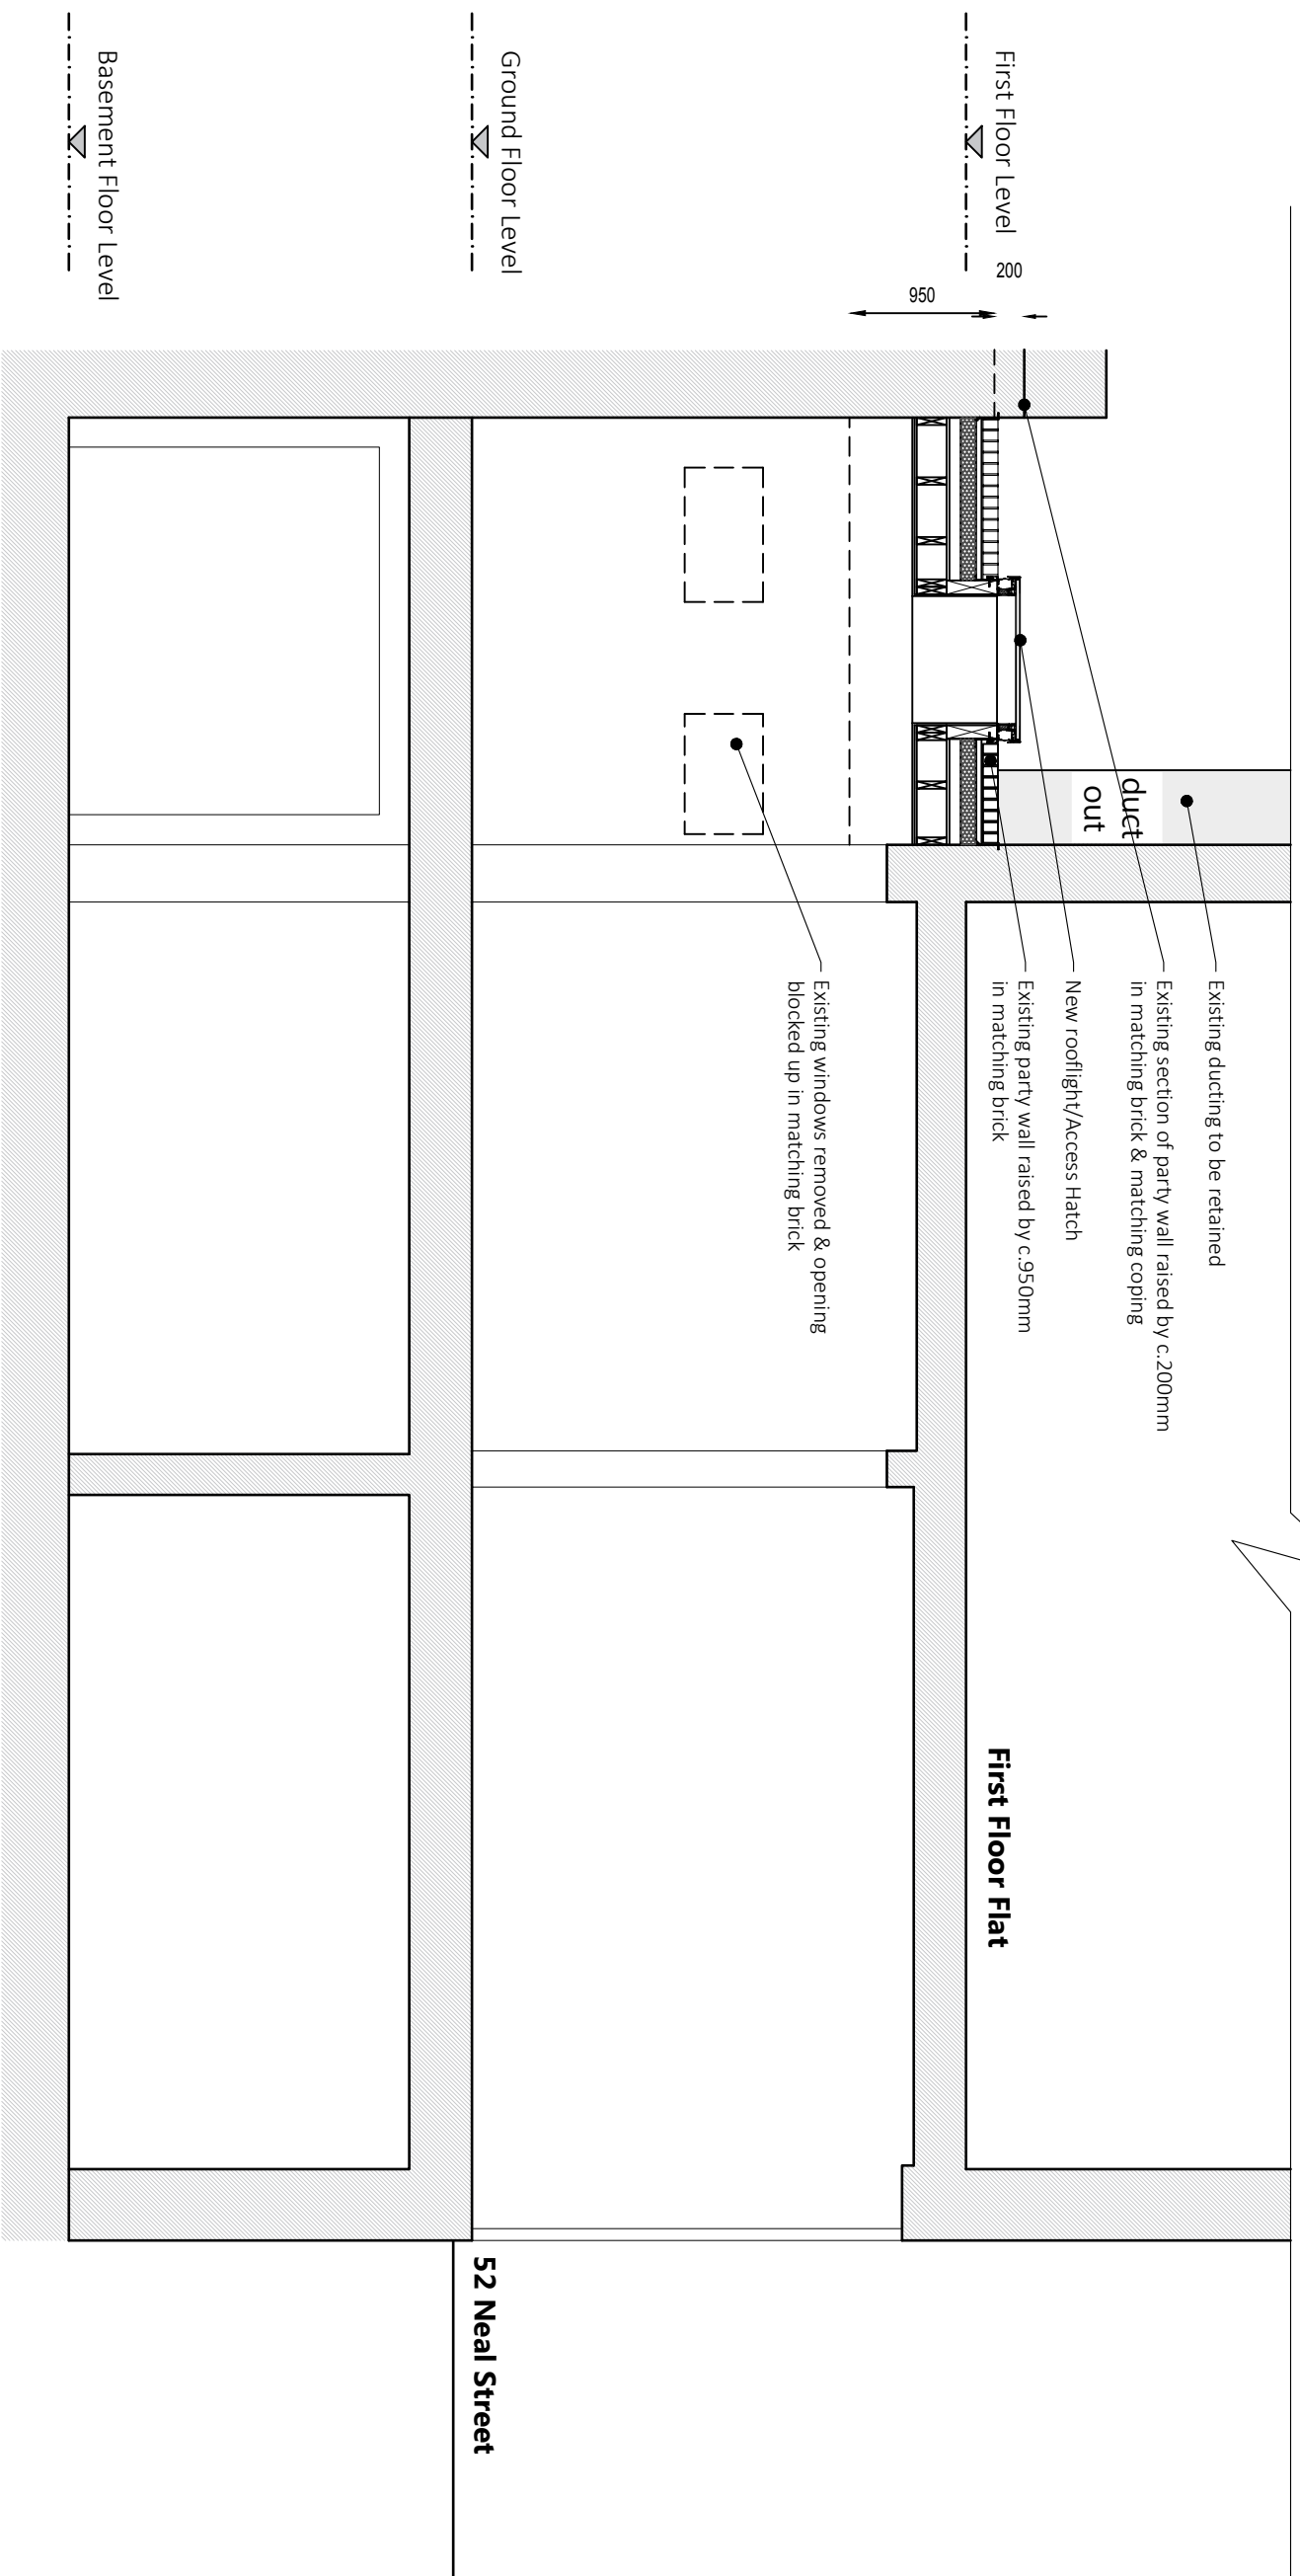

Section A-A



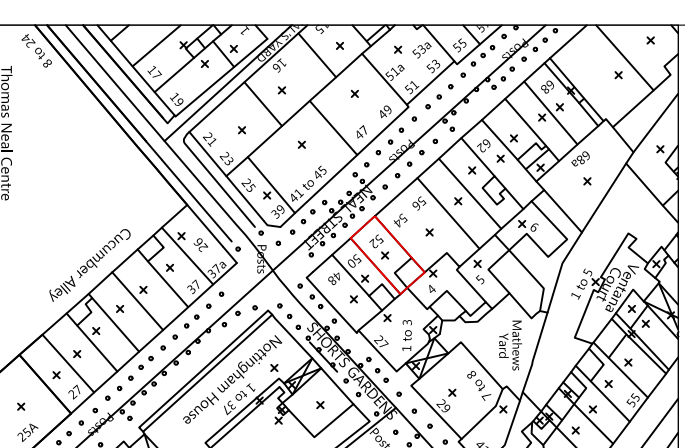


NOTES:
LOCATION PLAN @ 1:1250 and NORTH UP
ALL SCALES/DIMENSIONS TO BE CHECKED ON SITE.


REV	D.B.	Description	Date
X	XX	xxxx	xxxx/xxxx

**Elevations
As Proposed**

PROJECT NAME		Refurbishment	
ADDRESS		52 Neal Street, London WC2H 9PA	
CLIENT		Shaftesbury Covent Garden Ltd	
JOB NO.	24077	DRAWING NO.	P03
SCALE	1:100@A3	DATE	May 2018
DRAWN BY	KK	CHECKED BY	SL

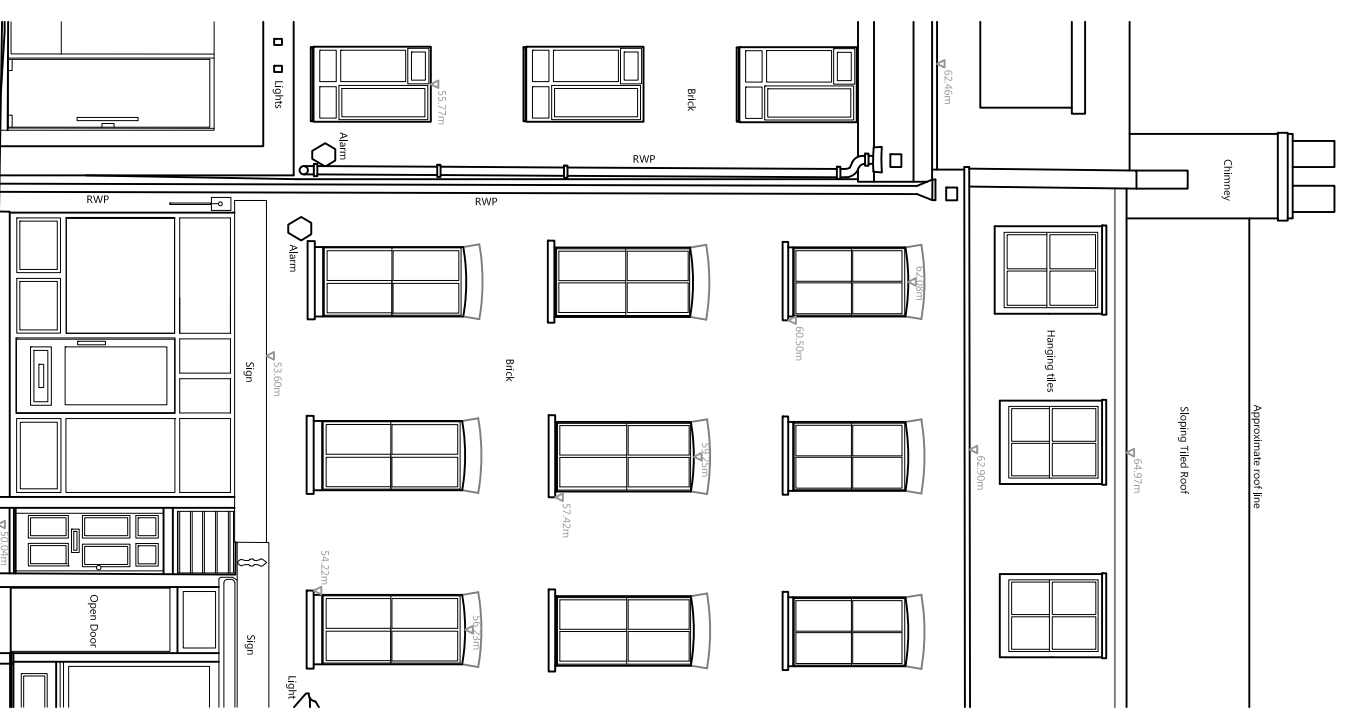

48.000m AD
Front Building Elevation

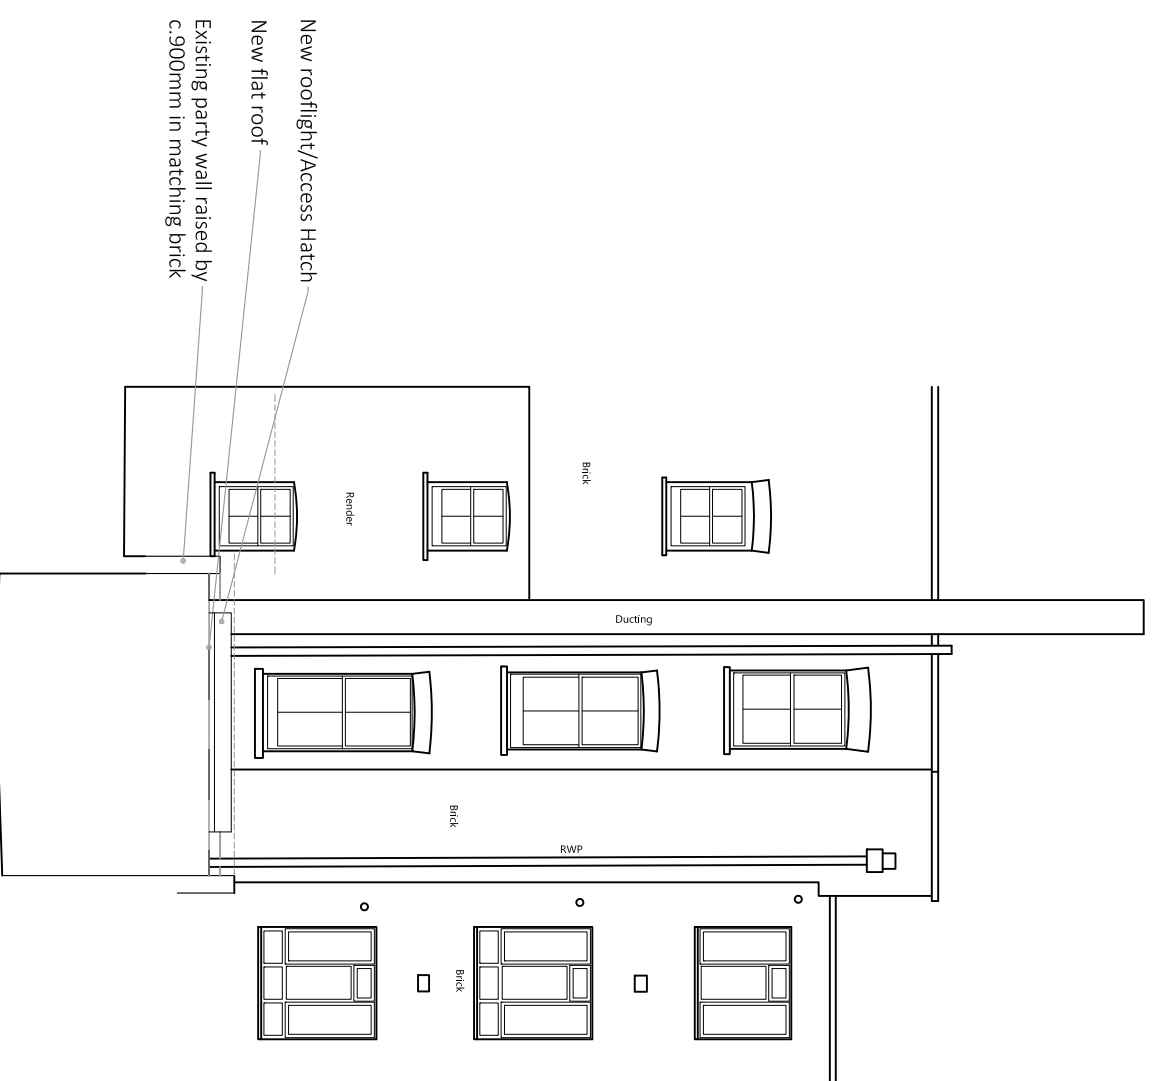

48.000m AD
Rear Building Elevation

