


FRESSON AND TEE

6th Floor Queens House
55-56 Lincoln's Inn Fields
LONDON WC2A 3LJ

020 7391 7100 www.fandt.com

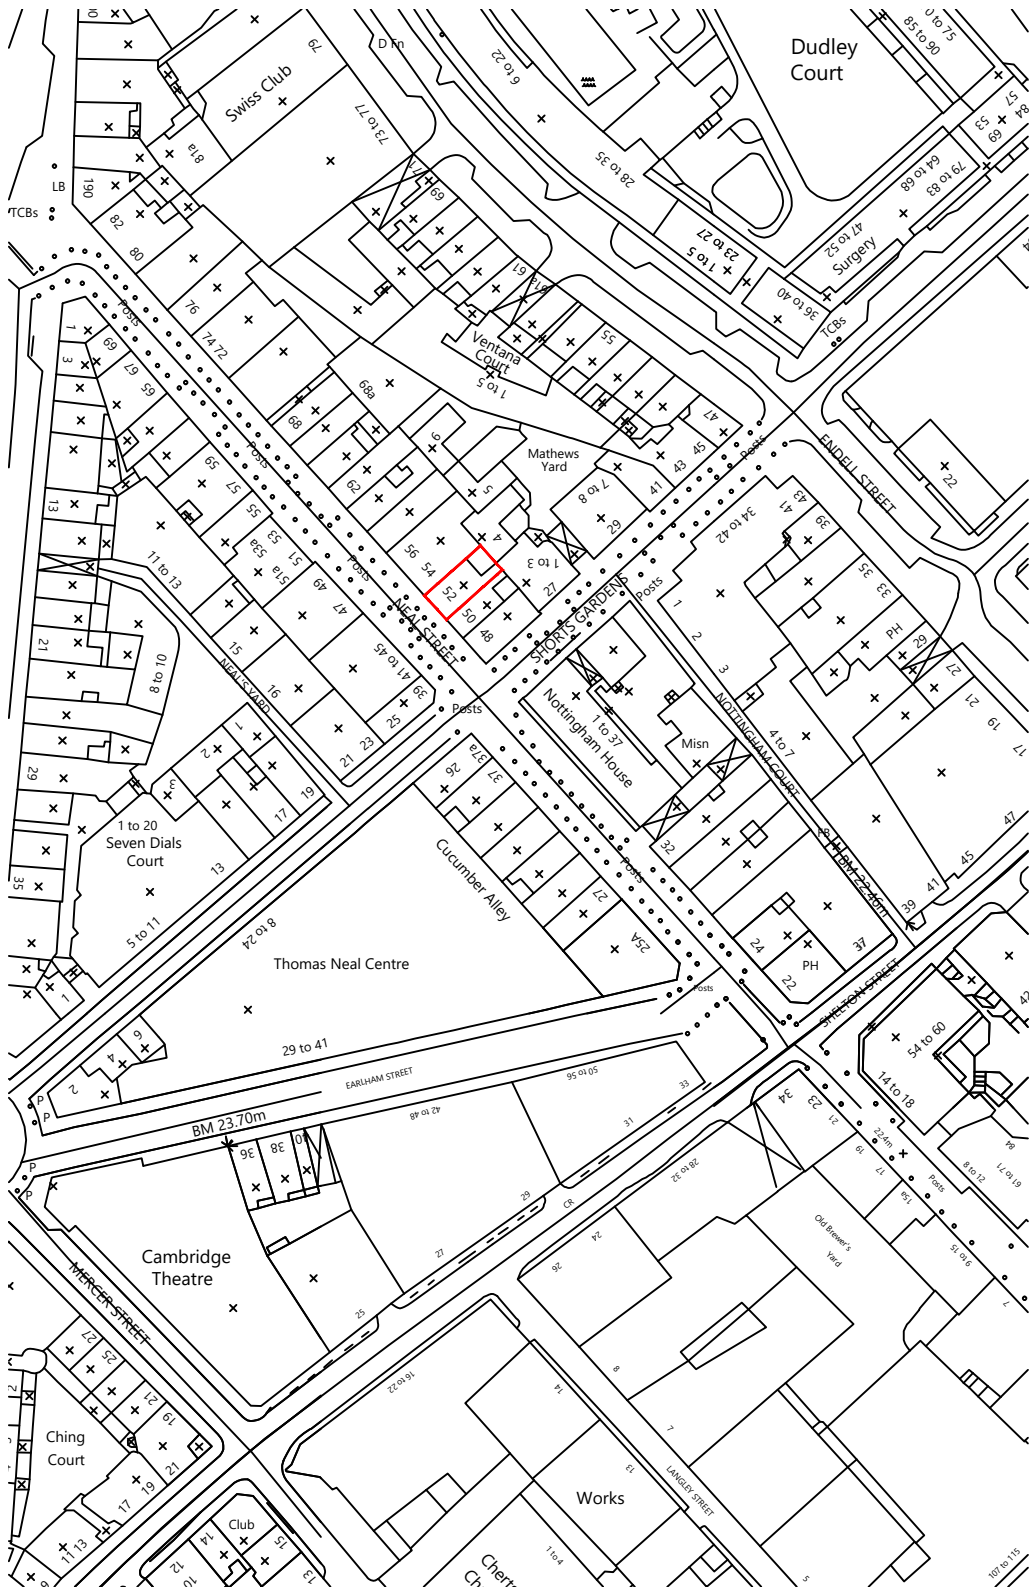

NOTES:
LOCATION PLAN @ 1:1250 and NORTH UP
ALL SCALES/DIMENSIONS TO BE CHECKED ON SITE.

X	XX	XXXX	XX/XX/XXXX
REV	D.B.	Description	Date


DRAWING TITLE	
Site Location Plan	
PROJECT NAME	
Refurbishment	
ADDRESS	
52 Neal Street, London WC2H 9PA	
CLIENT	
Shaftesbury Covent Garden Ltd	

JOB NO.	DRAWING NO.
24077	E01
SCALE	DATE
1:1250@A4	June. 2018
DRAWN BY	CHECKED BY
KK	XX

FRESSON
AND TEE

6th Floor Queens House
55-56 Lincoln's Inn Fields
LONDON WC2A 3LJ


020 7391 7100 www.fandt.com

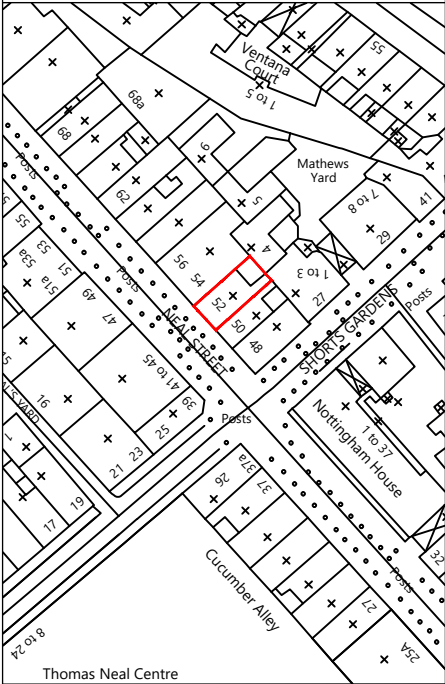


NOTES:
LOCATION PLAN @ 1:1250 and NORTH UP
ALL SCALES/DIMENSIONS TO BE CHECKED ON SITE.

X	XX	XXXX	xx/xx/xxxx
REV	D.B.	Description	Date

DRAWING TITLE	
Basement & Ground Floor Plan As Existing	
PROJECT NAME	
Refurbishment	
ADDRESS	
52 Neal Street, London WC2H 9PA	
CLIENT	
Shaftesbury Covent Garden Ltd	
JOB NO.	DRAWING NO.
24077	E02
SCALE	DATE
1:100@A3	June 2018
DRAWN BY	CHECKED BY
KK	XX

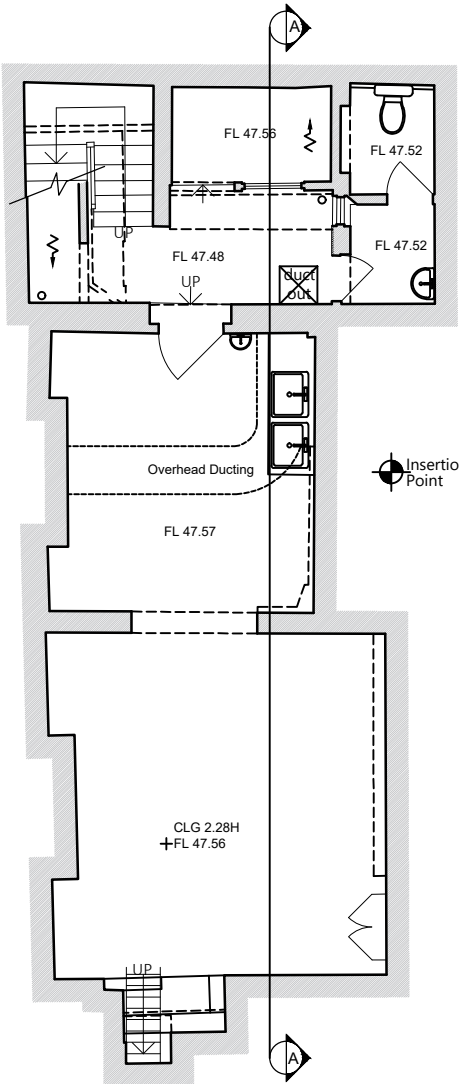


Basement Floor Plan

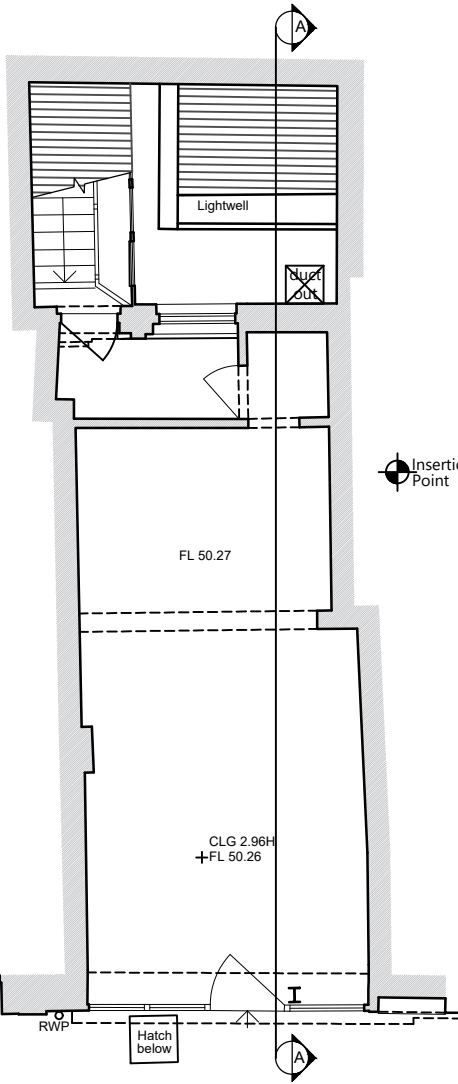

Ground Floor Plan



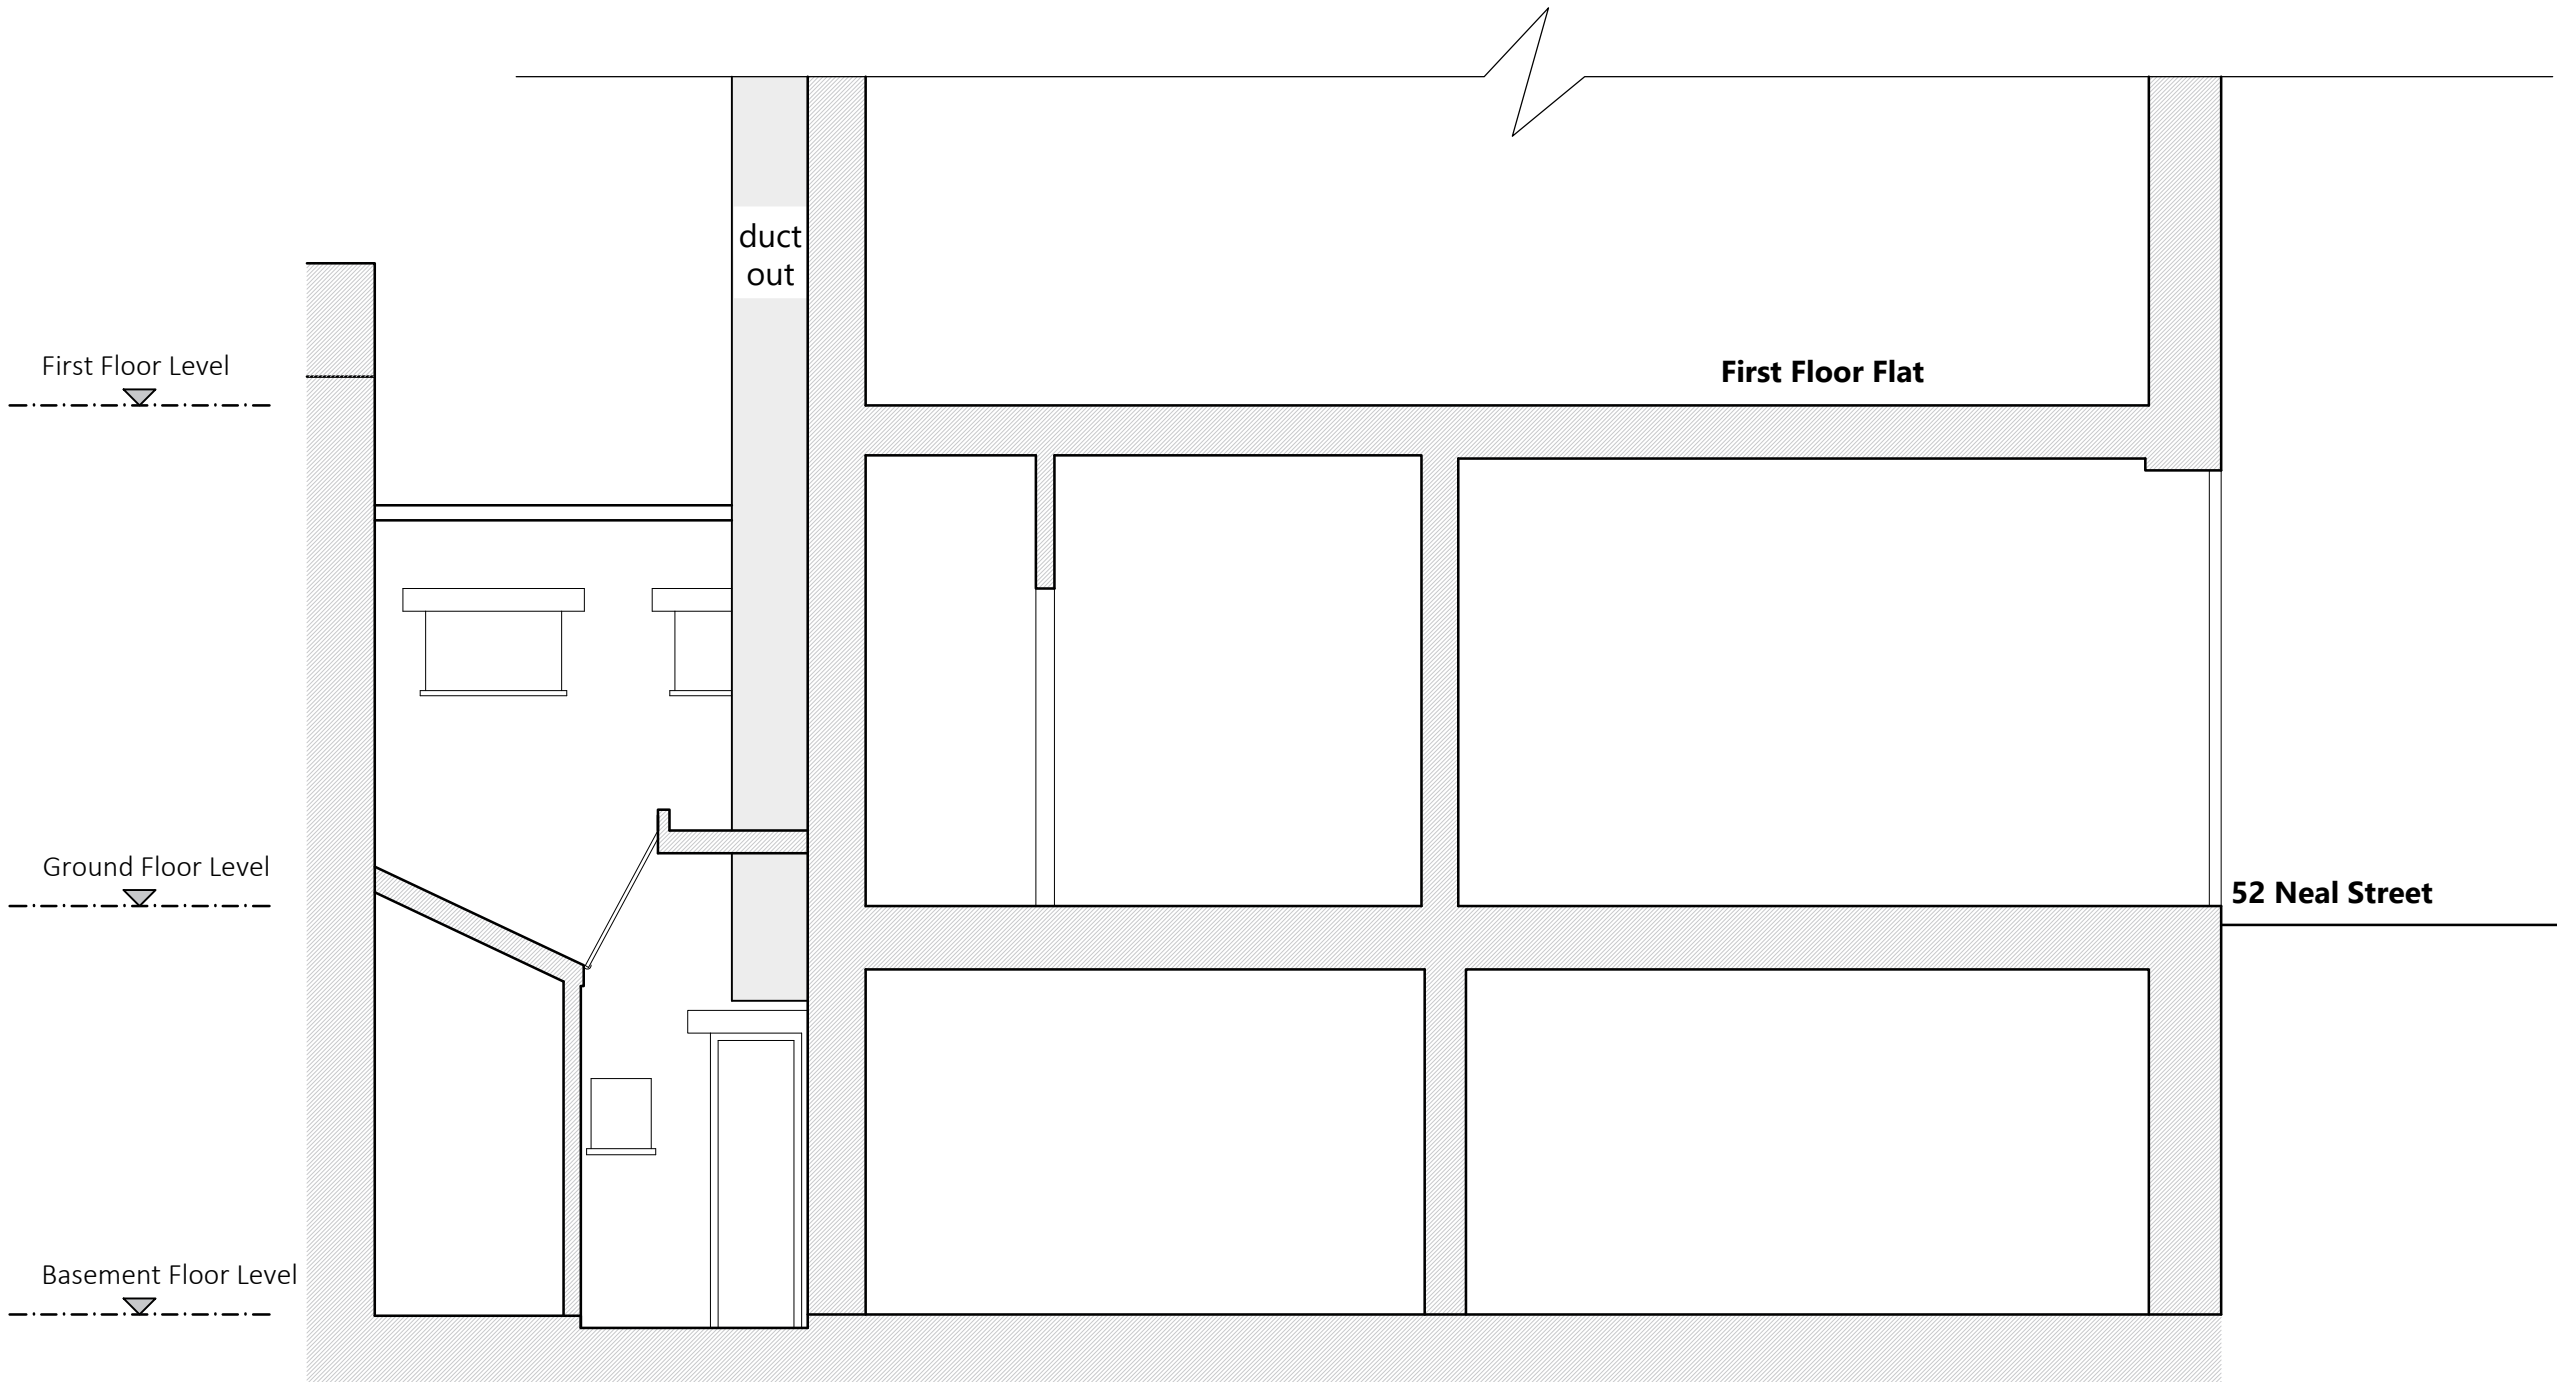

Section A-A



FRESSON
AND TEE

6th Floor Queens House
55-56 Lincoln's Inn Fields
LONDON WC2A 3LJ

020 7391 7100 www.fandt.com

Thomas Neal Centre

NOTES:
LOCATION PLAN @ 1:1250 and NORTH UP
ALL SCALES/DIMENSIONS TO BE CHECKED ON SITE.

X	XX	XXXX	xx/xx/xxxx
REV	D.B.	Description	Date

DRAWING TITLE

Section A-A
As Existing

PROJECT NAME

Refurbishment

ADDRESS

52 Neal Street,
London WC2H 9PA

CLIENT

Shaftesbury Covent Garden Ltd

JOB NO.
24077


DRAWING NO.
E03

SCALE
1:50@A3


DATE
June 2018

DRAWN BY
KK

CHECKED BY
XX

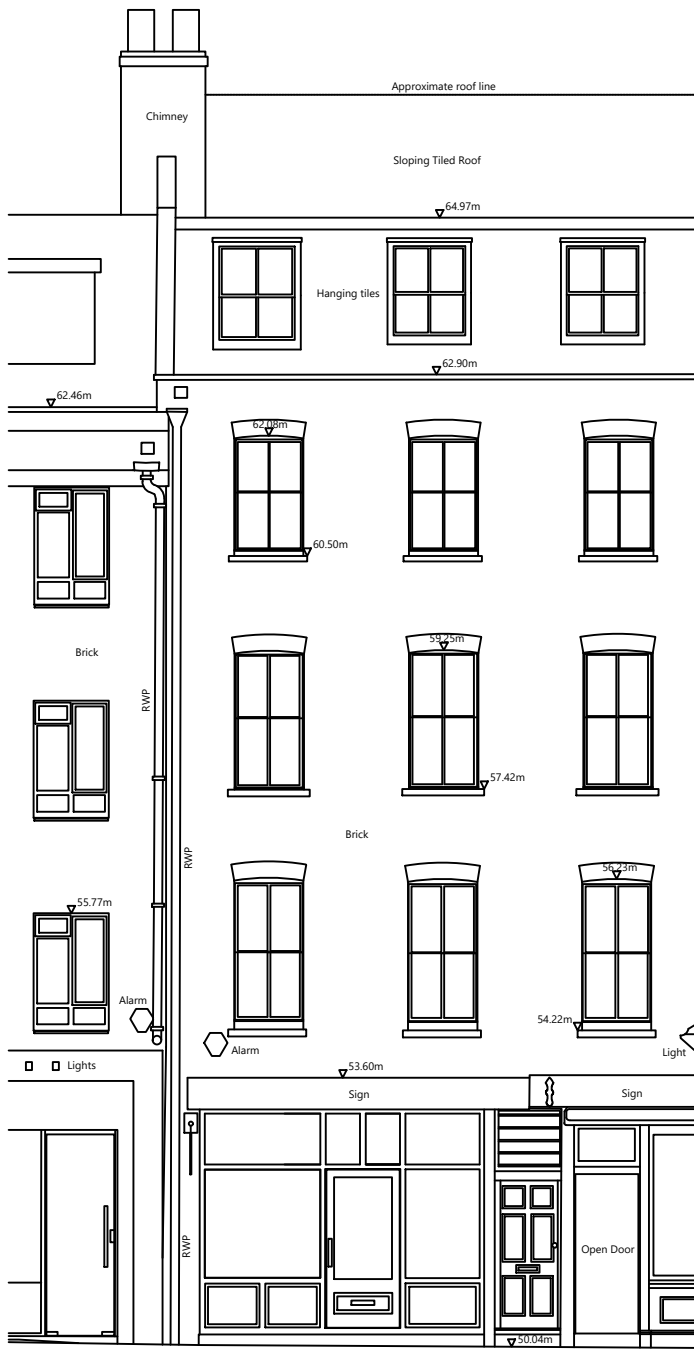

48.000m AD
Front Building Elevation

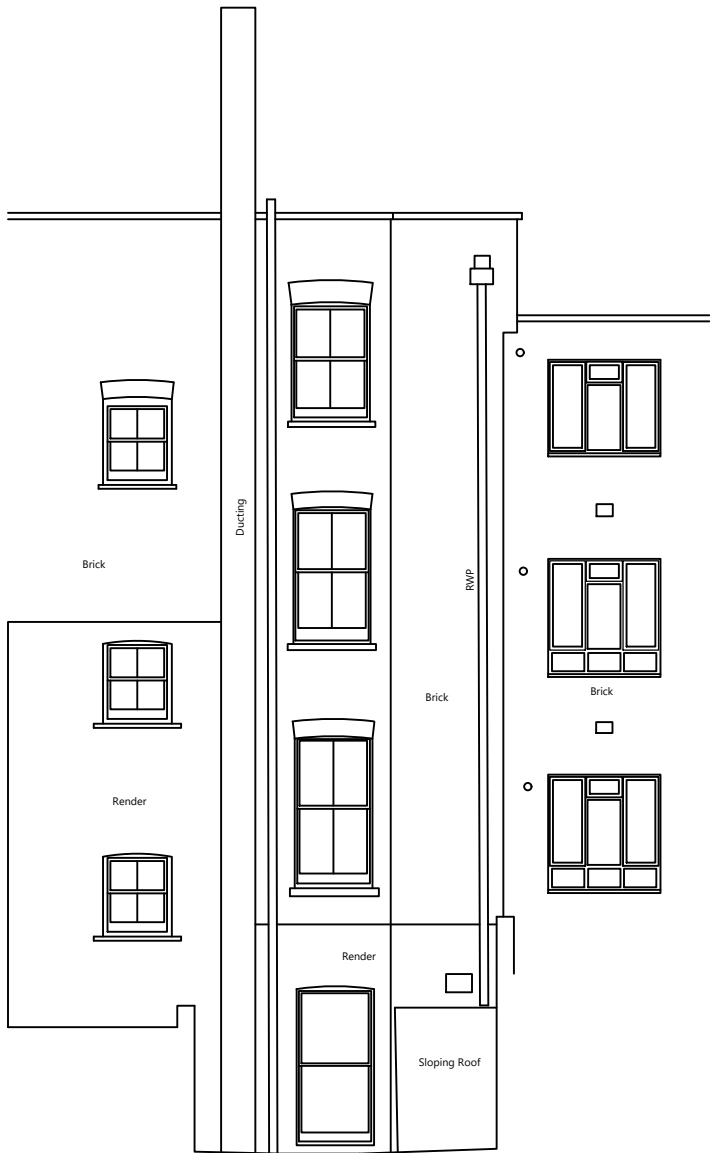

48.000m AD
Rear Building Elevation



FRESSON
AND TEE

6th Floor Queens House
55-56 Lincoln's Inn Fields
LONDON WC2A 3LJ

020 7391 7100 www.fandt.com

Thomas Neal Centre

NOTES:
LOCATION PLAN @ 1:1250 and NORTH UP
ALL SCALES/DIMENSIONS TO BE CHECKED ON SITE.

X	XX	XXXX	xx/xx/xxxx
REV	D.B.	Description	Date

DRAWING TITLE

Elevations
As Existing

PROJECT NAME

Refurbishment

ADDRESS

52 Neal Street,
London WC2H 9PA

CLIENT

Shaftesbury Covent Garden Ltd

JOB NO.	24077	DRAWING NO.	E04
SCALE	1:100@A3	DATE	June. 2018
DRAWN BY	KK	CHECKED BY	XX