


Appendix 5

Approved Drawings

Application Ref: 2016/1086/P

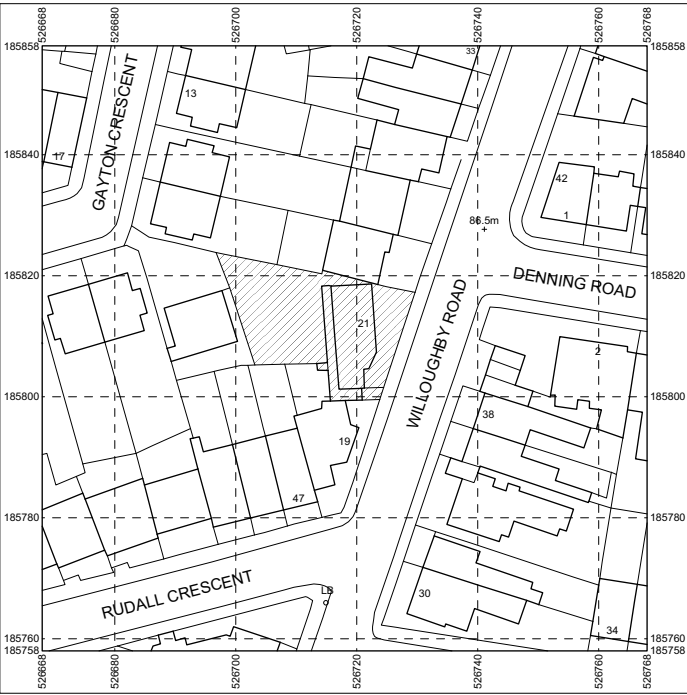

**DOMINIC
McKENZIE
ARCHITECTS**

1. Do not scale drawings. All dimensions to be checked on site. To be read in conjunction with all relevant architects, services and engineers drawings.
2. Contractors, sub-contractors and suppliers to verify any critical dimensions on site prior to fabrication of any building element. Any discrepancies to be reported to the architect.
3. This drawing to be read in conjunction with all relevant specifications, engineers and specialists consultants information and any discrepancies reported prior to installation.


Project: Willoughby Road

Drawing: OS Site Plan

Scale: 1:1250 @ A3

Date: February 2016

Drawing Ref: 063_P_05

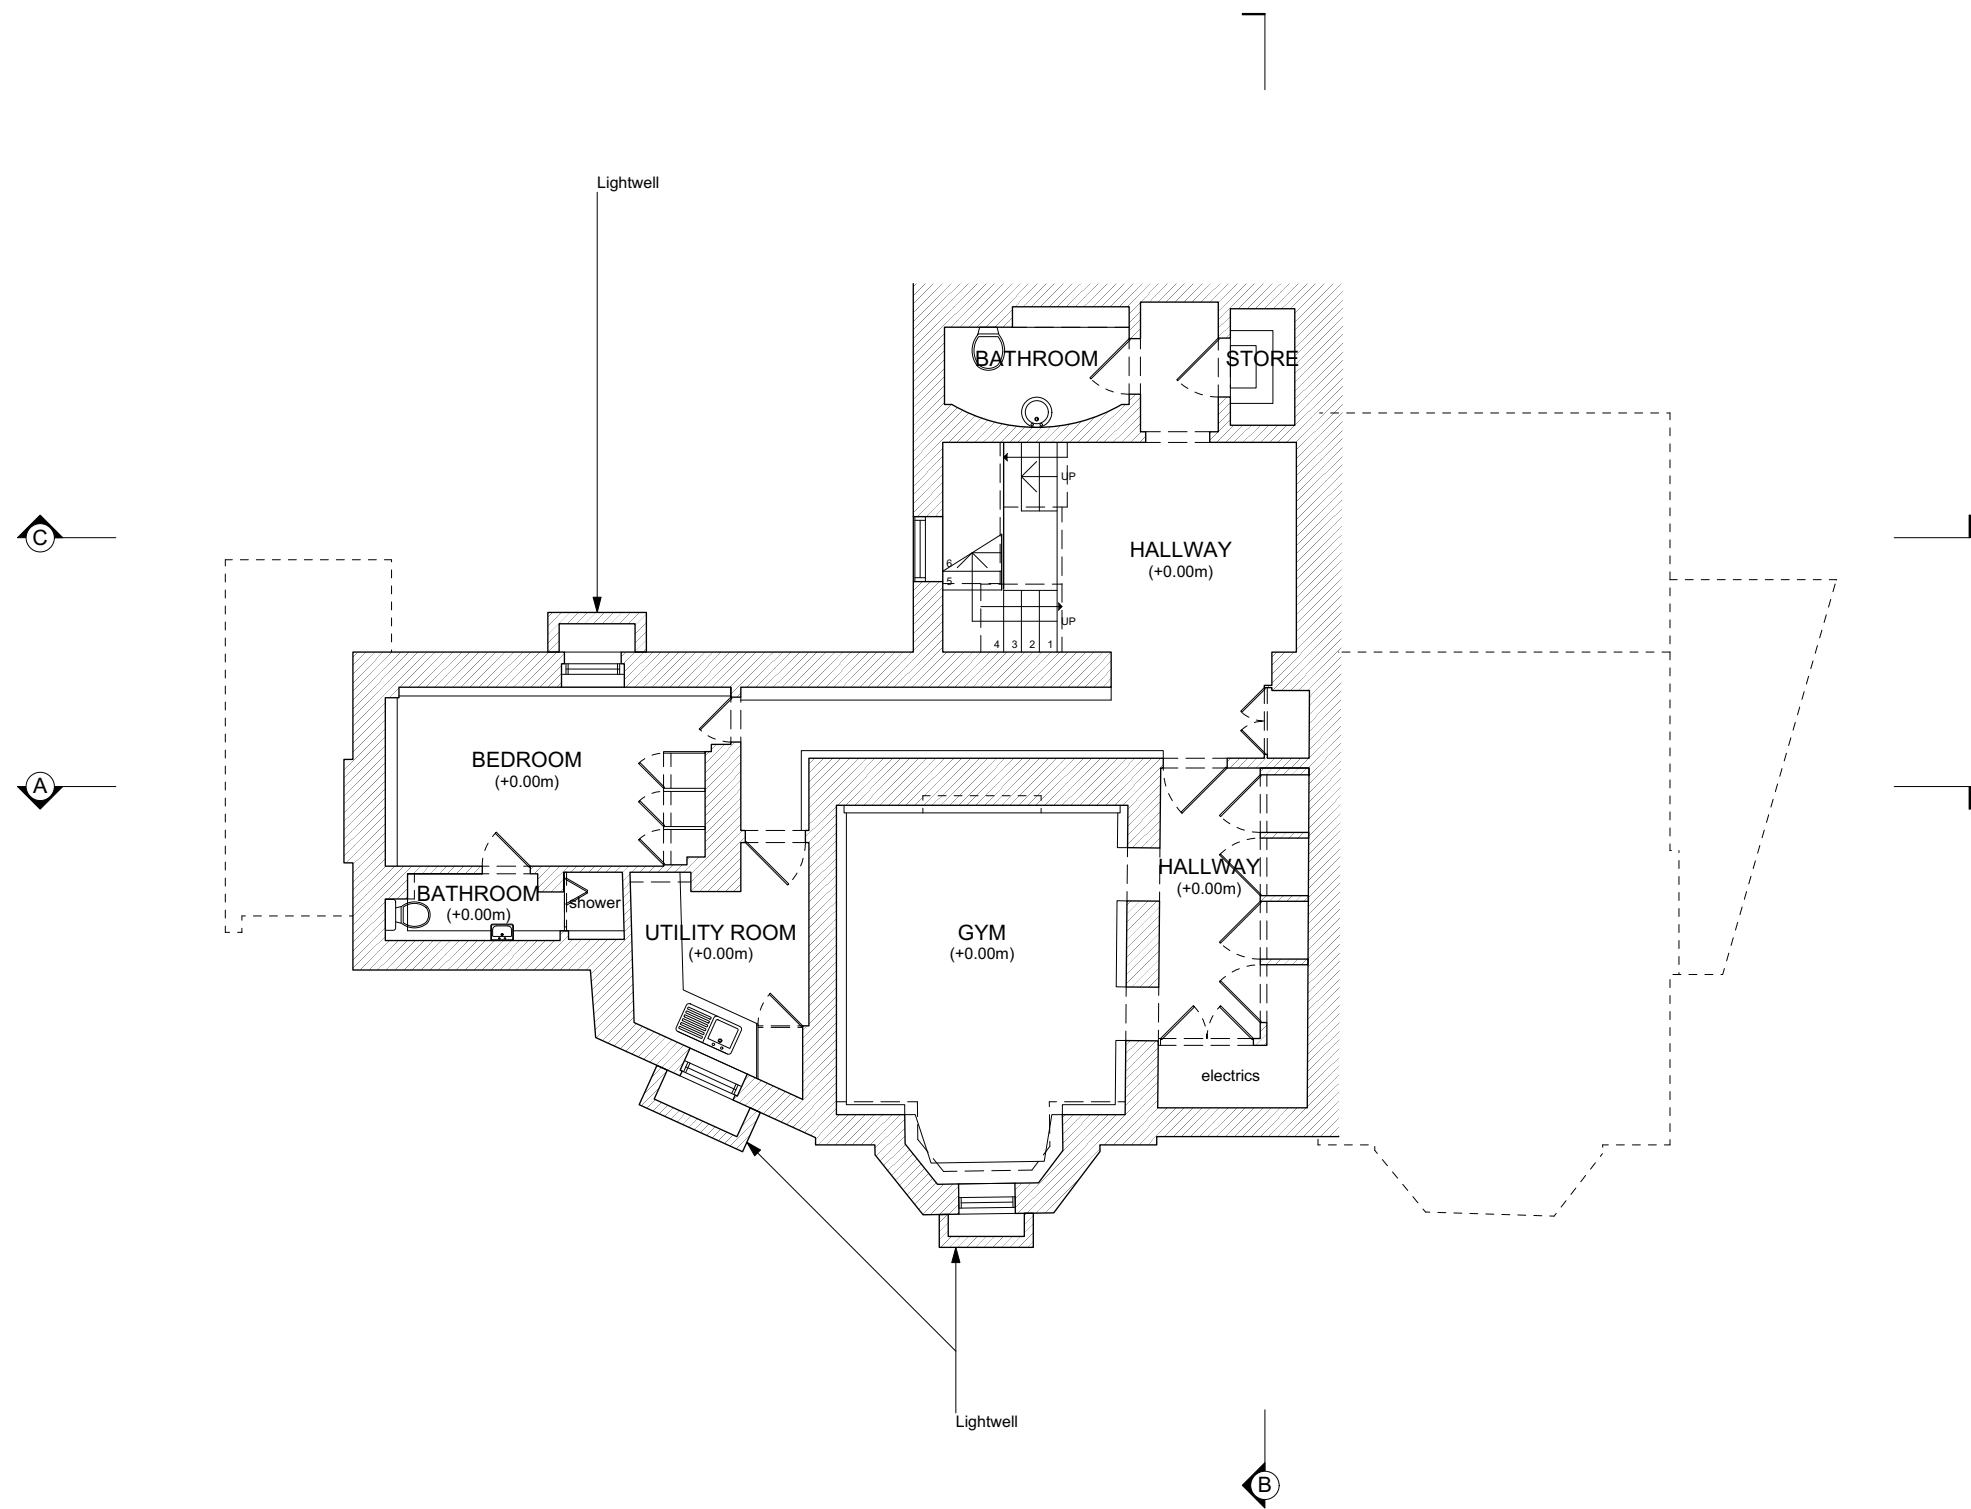

0 1 3 M

DOMINIC
McKENZIE
ARCHITECTS

1. Do not scale drawings. All dimensions to be checked on site. To be read in conjunction with all relevant architects, services and engineers drawings.
2. Contractors, sub-contractors and suppliers to verify any critical dimensions on site prior to fabrication of any building element. Any discrepancies to be reported to the architect.
3. This drawing to be read in conjunction with all relevant specifications, engineers and specialists consultants information and any discrepancies reported prior to installation.


Project: Willoughby Road

Drawing: Existing Lower Ground Floor Plan

Scale: 1:100 @ A3

Date: February 2016


Drawing Ref: 063_P_09

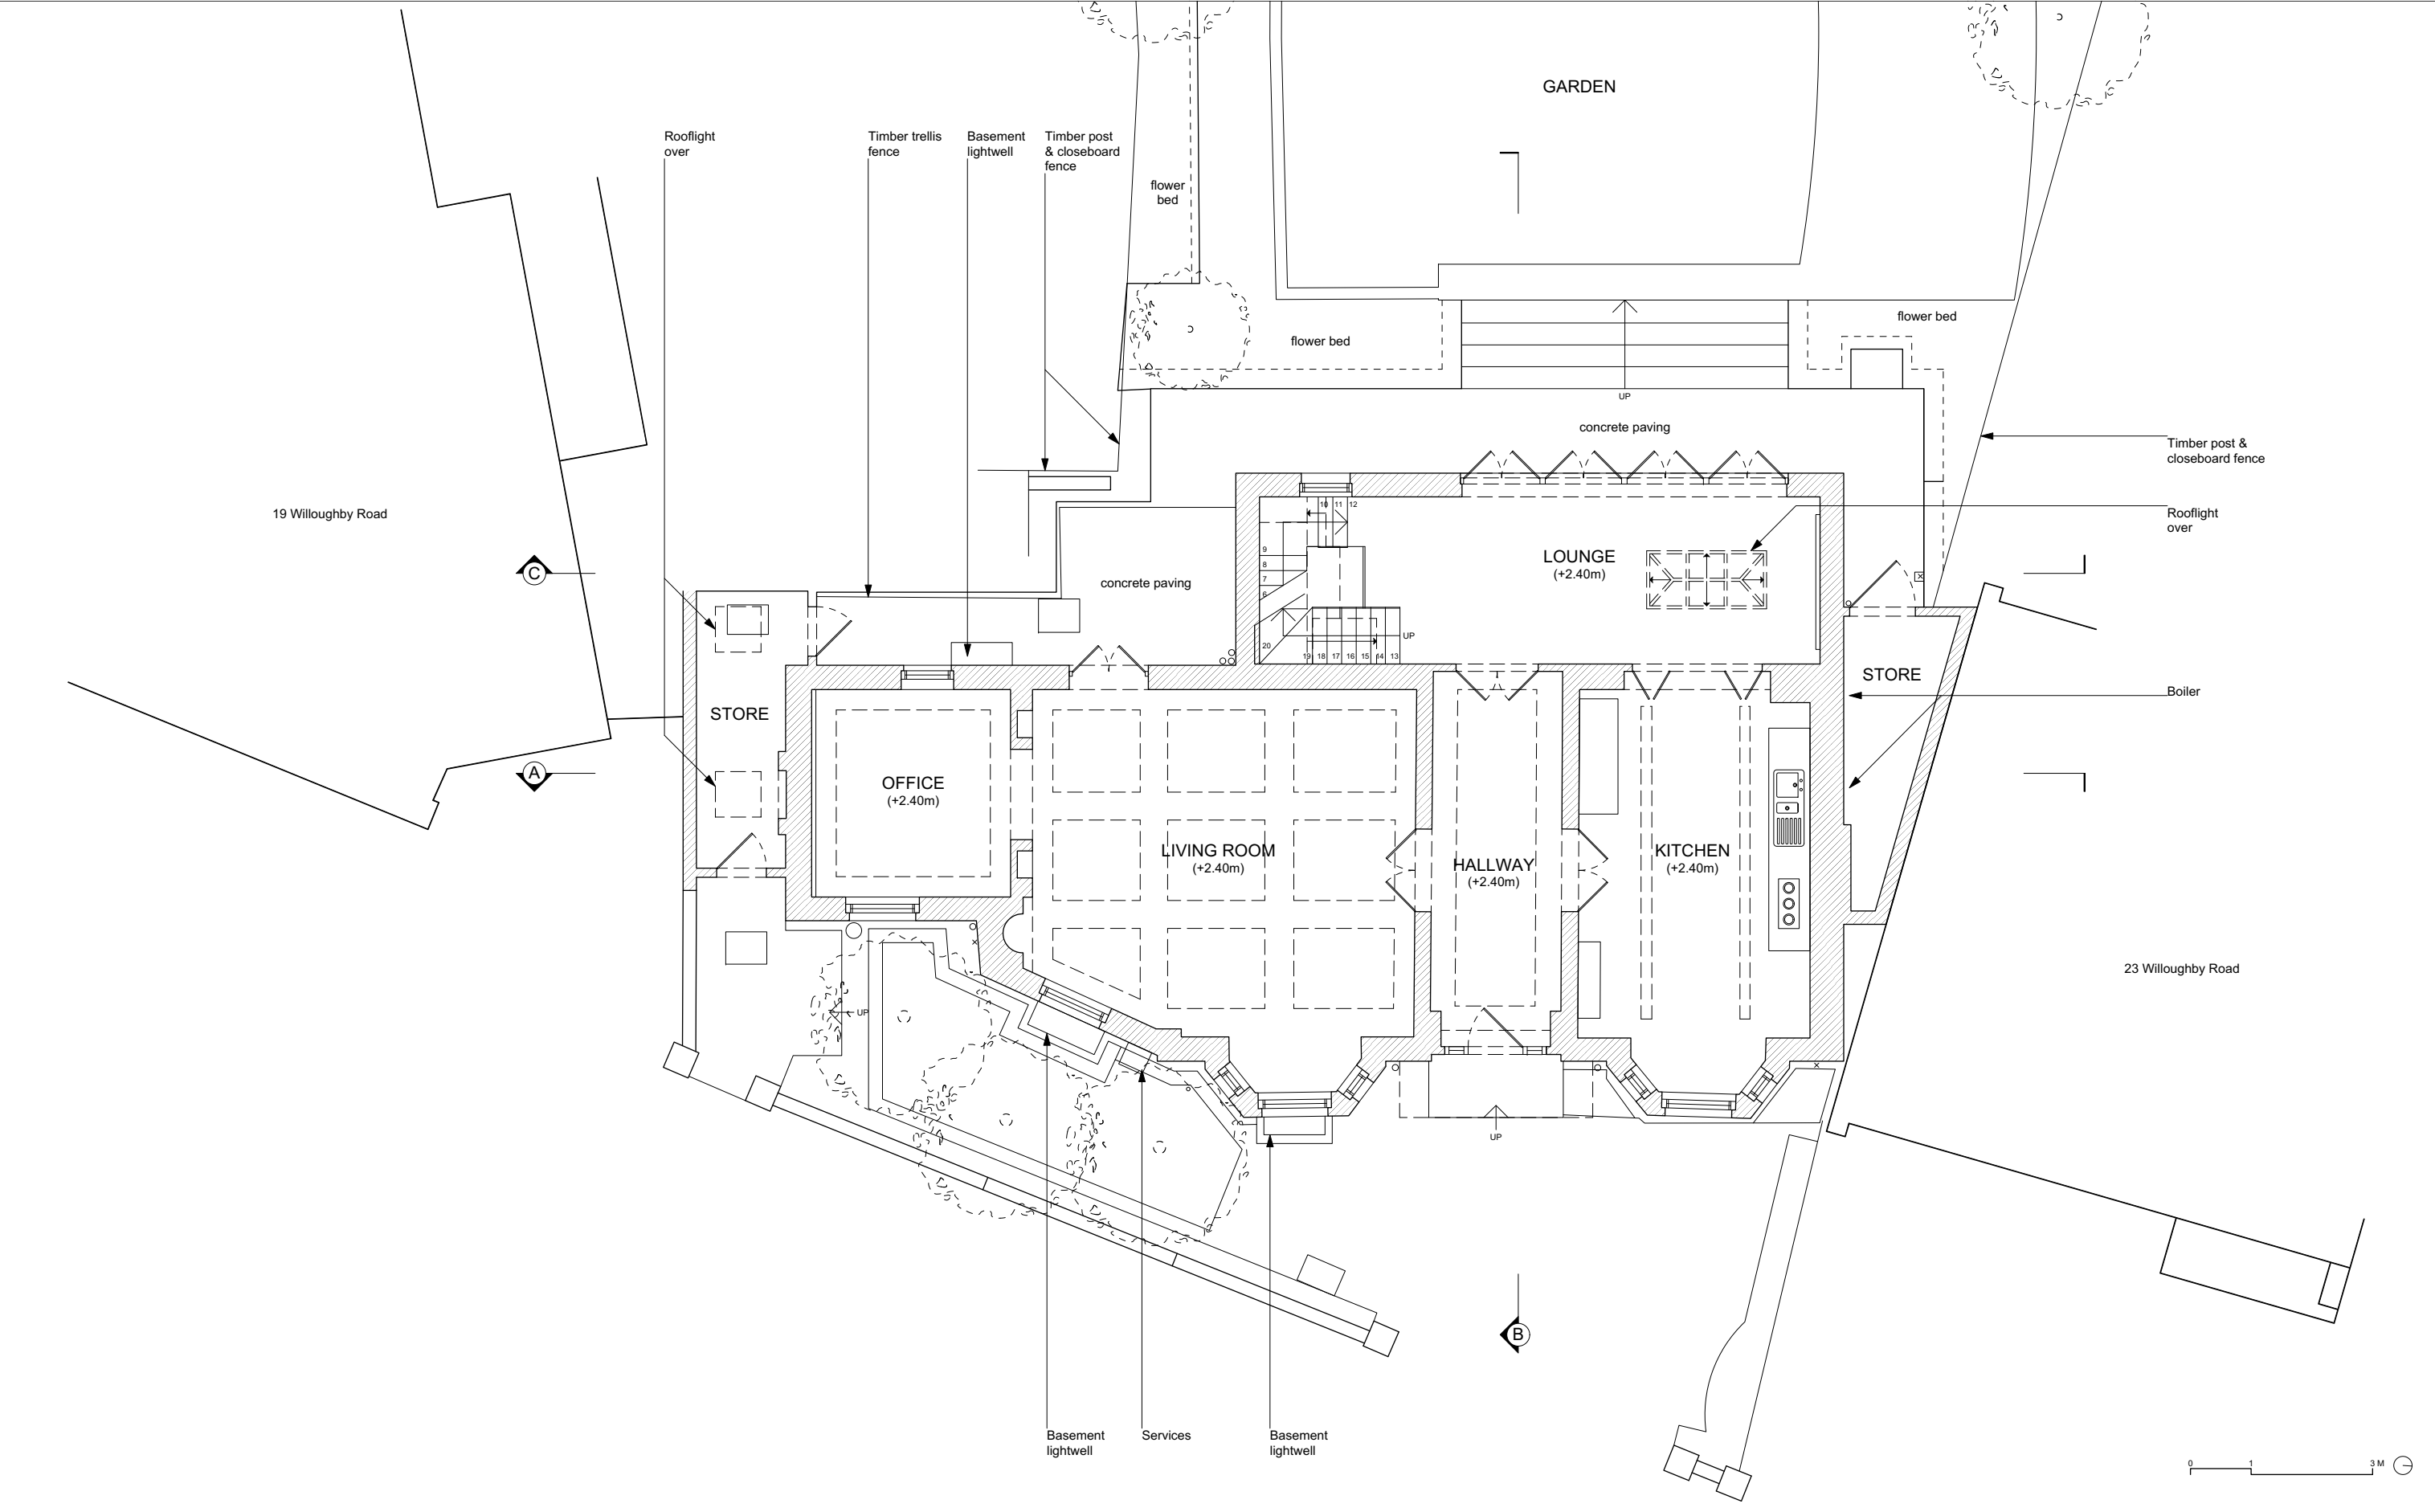

DOMINIC
McKENZIE
ARCHITECTS

1. Do not scale drawings. All dimensions to be checked on site. To be read in conjunction with all relevant architects, services and engineers drawings.
2. Contractors, sub-contractors and suppliers to verify any critical dimensions on site prior to fabrication of any building element. Any discrepancies to be reported to the architect.
3. This drawing to be read in conjunction with all relevant specifications, engineers and specialists consultants information and any discrepancies reported prior to installation.

Project: Willoughby Road
Drawing: Existing Ground Floor Plan
Scale: 1:100 @ A3
Date: February 2016
Drawing Ref: 063_P_10

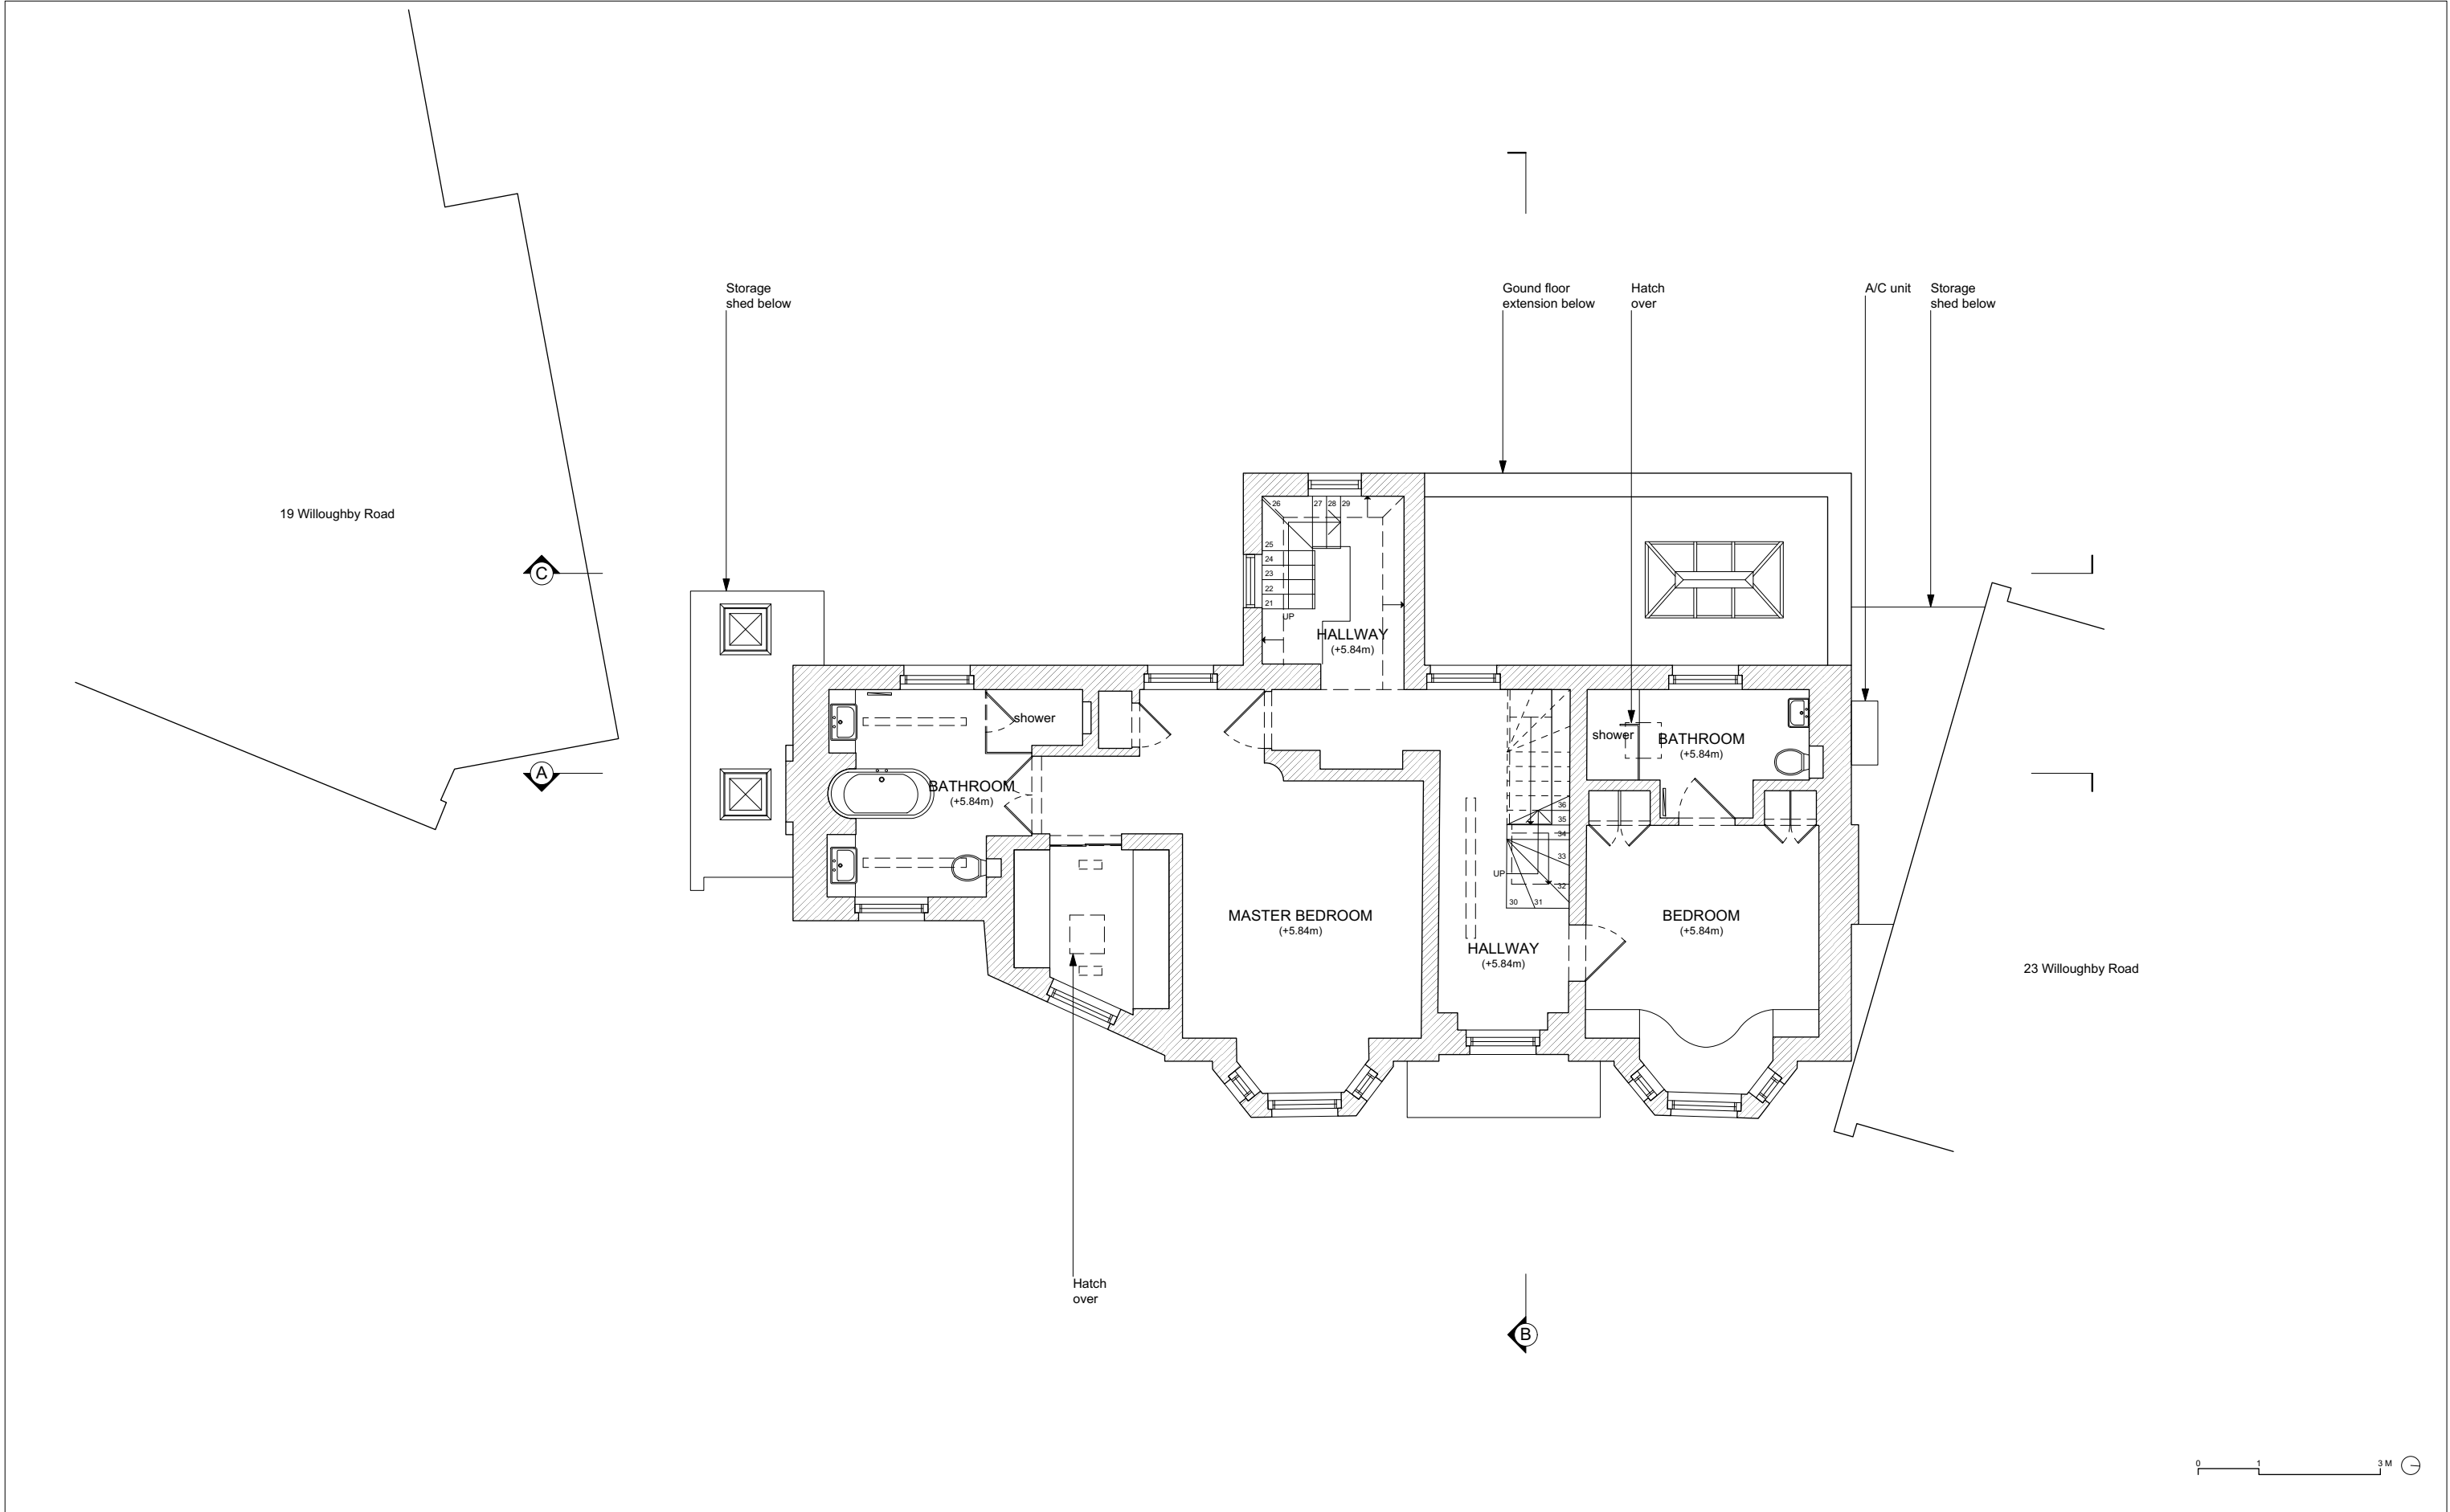

**DOMINIC
McKENZIE
ARCHITECTS**

1. Do not scale drawings. All dimensions to be checked on site. To be read in conjunction with all relevant architects, services and engineers drawings.
2. Contractors, sub-contractors and suppliers to verify any critical dimensions on site prior to fabrication of any building element. Any discrepancies to be reported to the architect.
3. This drawing to be read in conjunction with all relevant specifications, engineers and specialists consultants information and any discrepancies reported prior to installation.


Project: Willoughby Road

Drawing: Existing First Floor Plan

Scale: 1:100 @ A3

Date: February 2016


Drawing Ref: 063_P_11

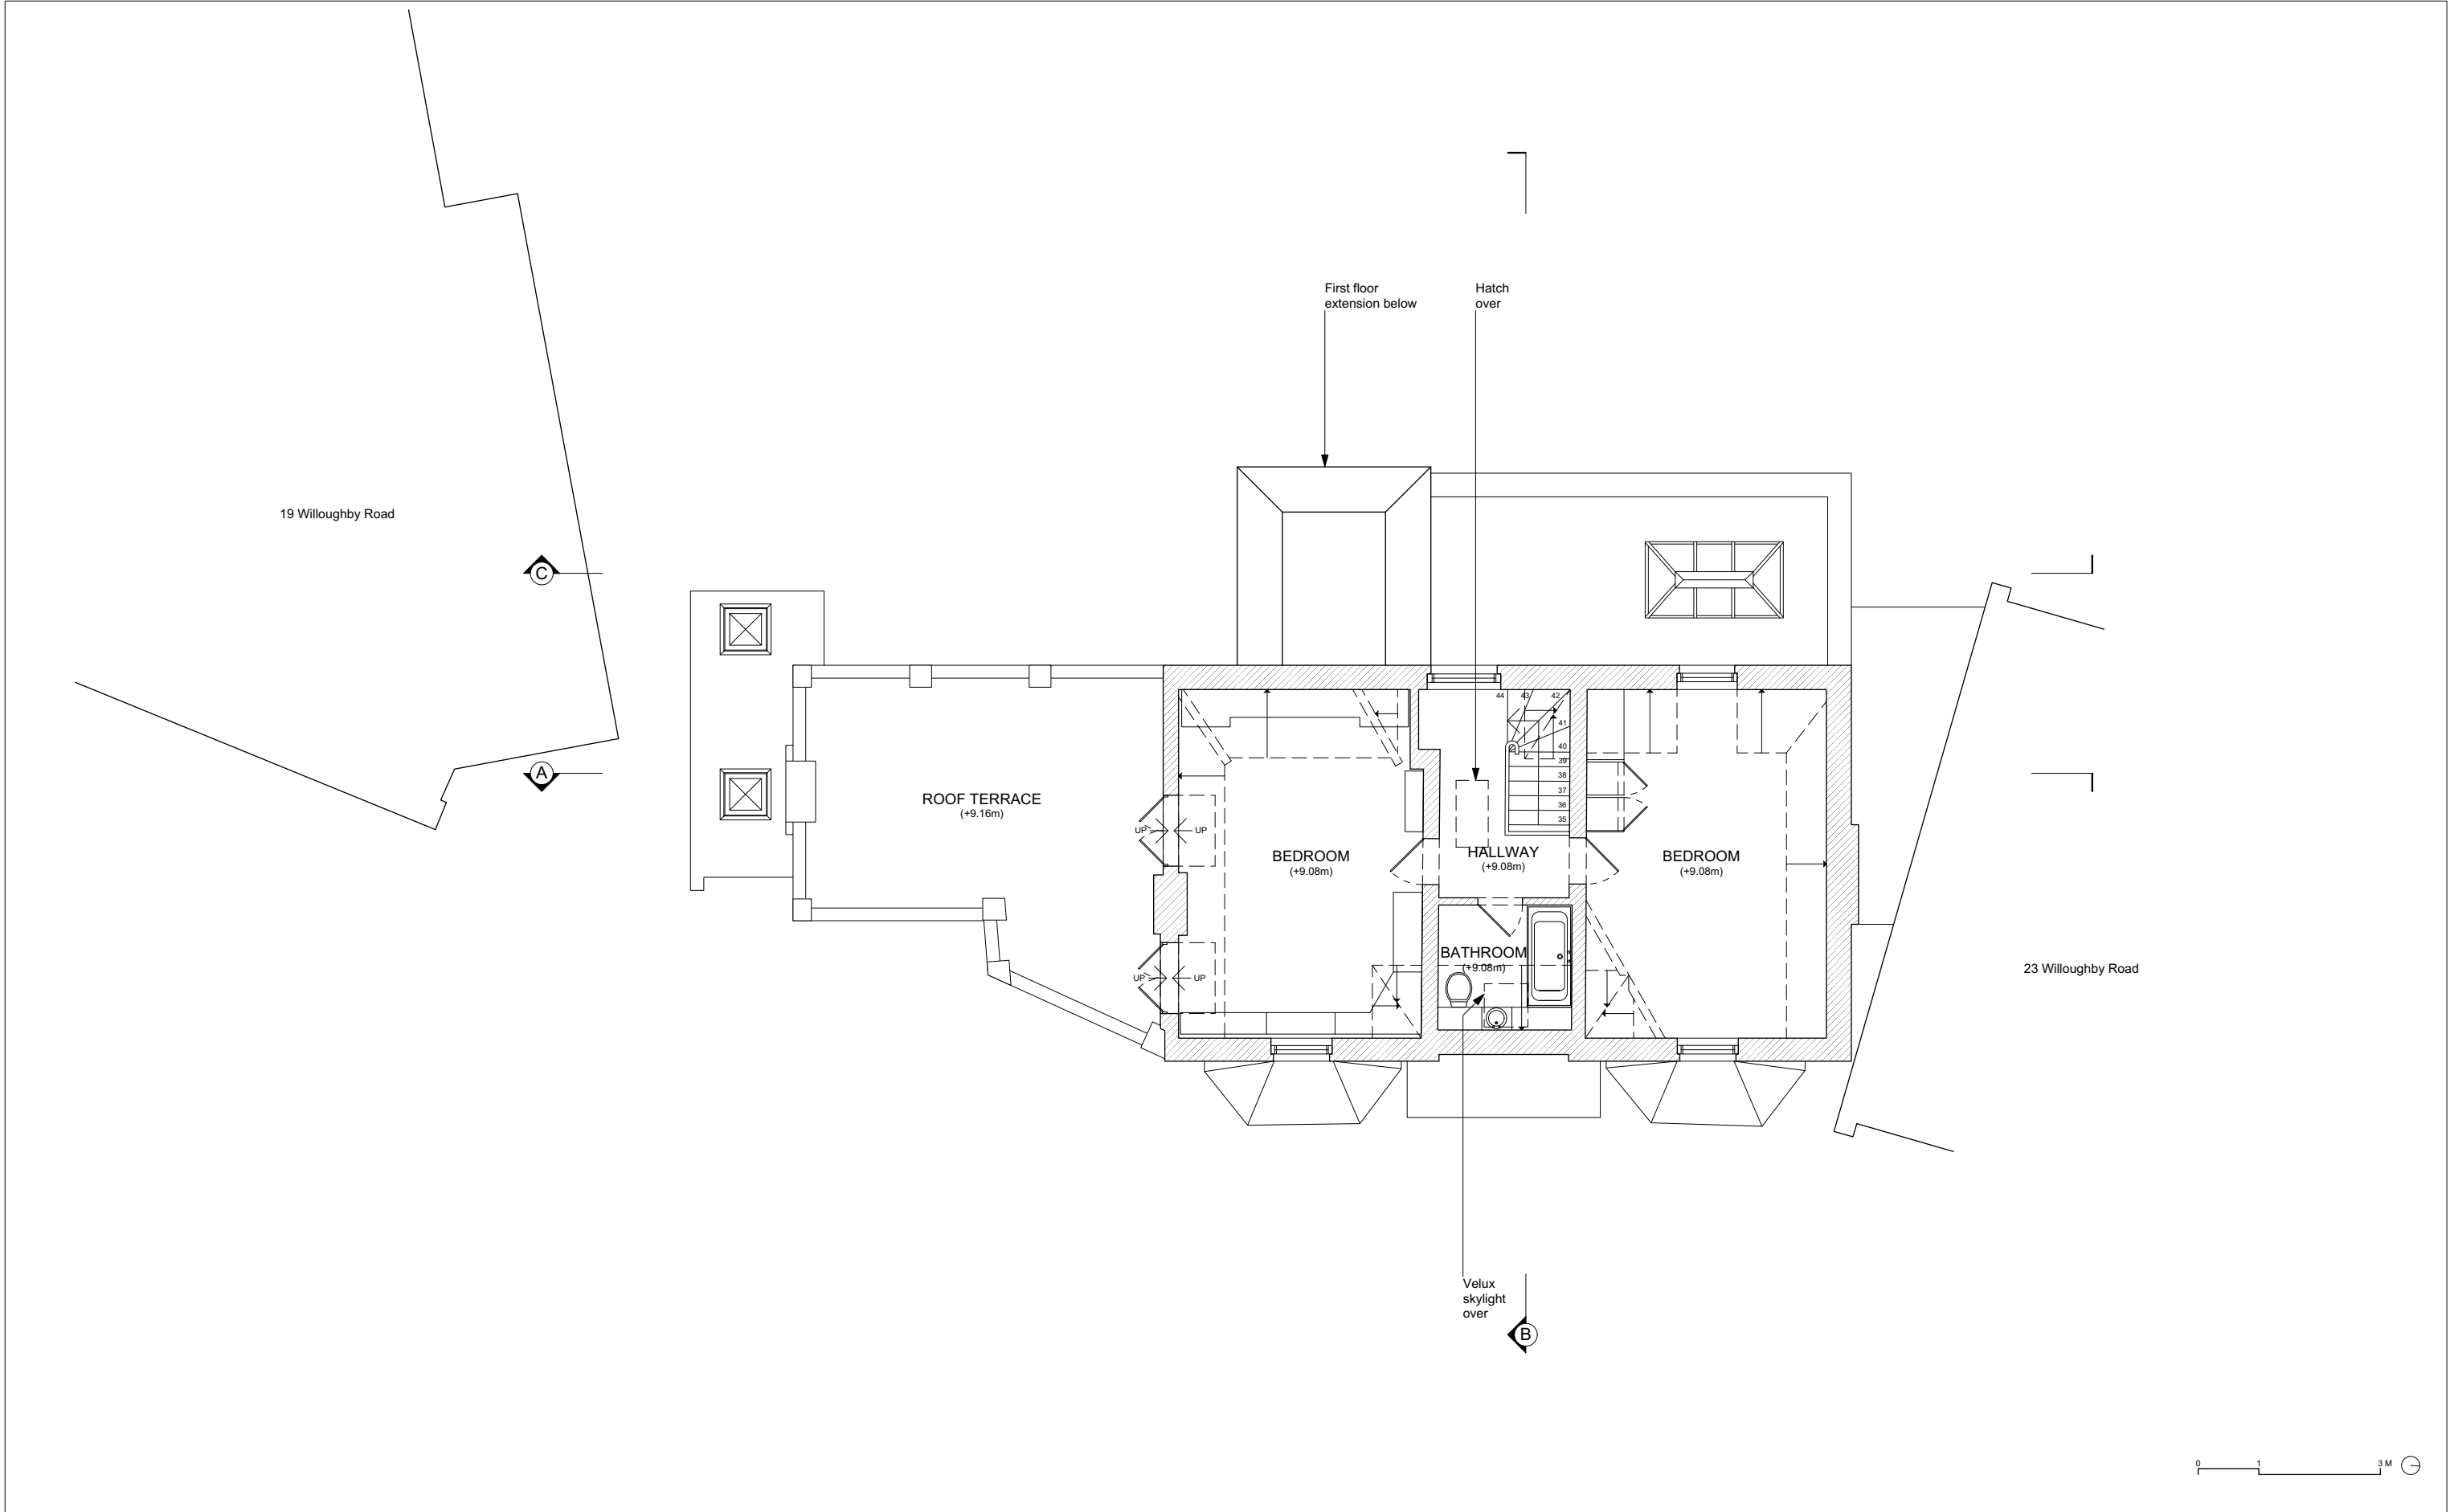

**DOMINIC
McKENZIE
ARCHITECTS**

1. Do not scale drawings. All dimensions to be checked on site. To be read in conjunction with all relevant architects, services and engineers drawings.
2. Contractors, sub-contractors and suppliers to verify any critical dimensions on site prior to fabrication of any building element. Any discrepancies to be reported to the architect.
3. This drawing to be read in conjunction with all relevant specifications, engineers and specialists consultants information and any discrepancies reported prior to installation.


Project: Willoughby Road
Drawing: Existing Second Floor Plan
Scale: 1:100 @ A3
Date: February 2016
Drawing Ref: 063_P_12

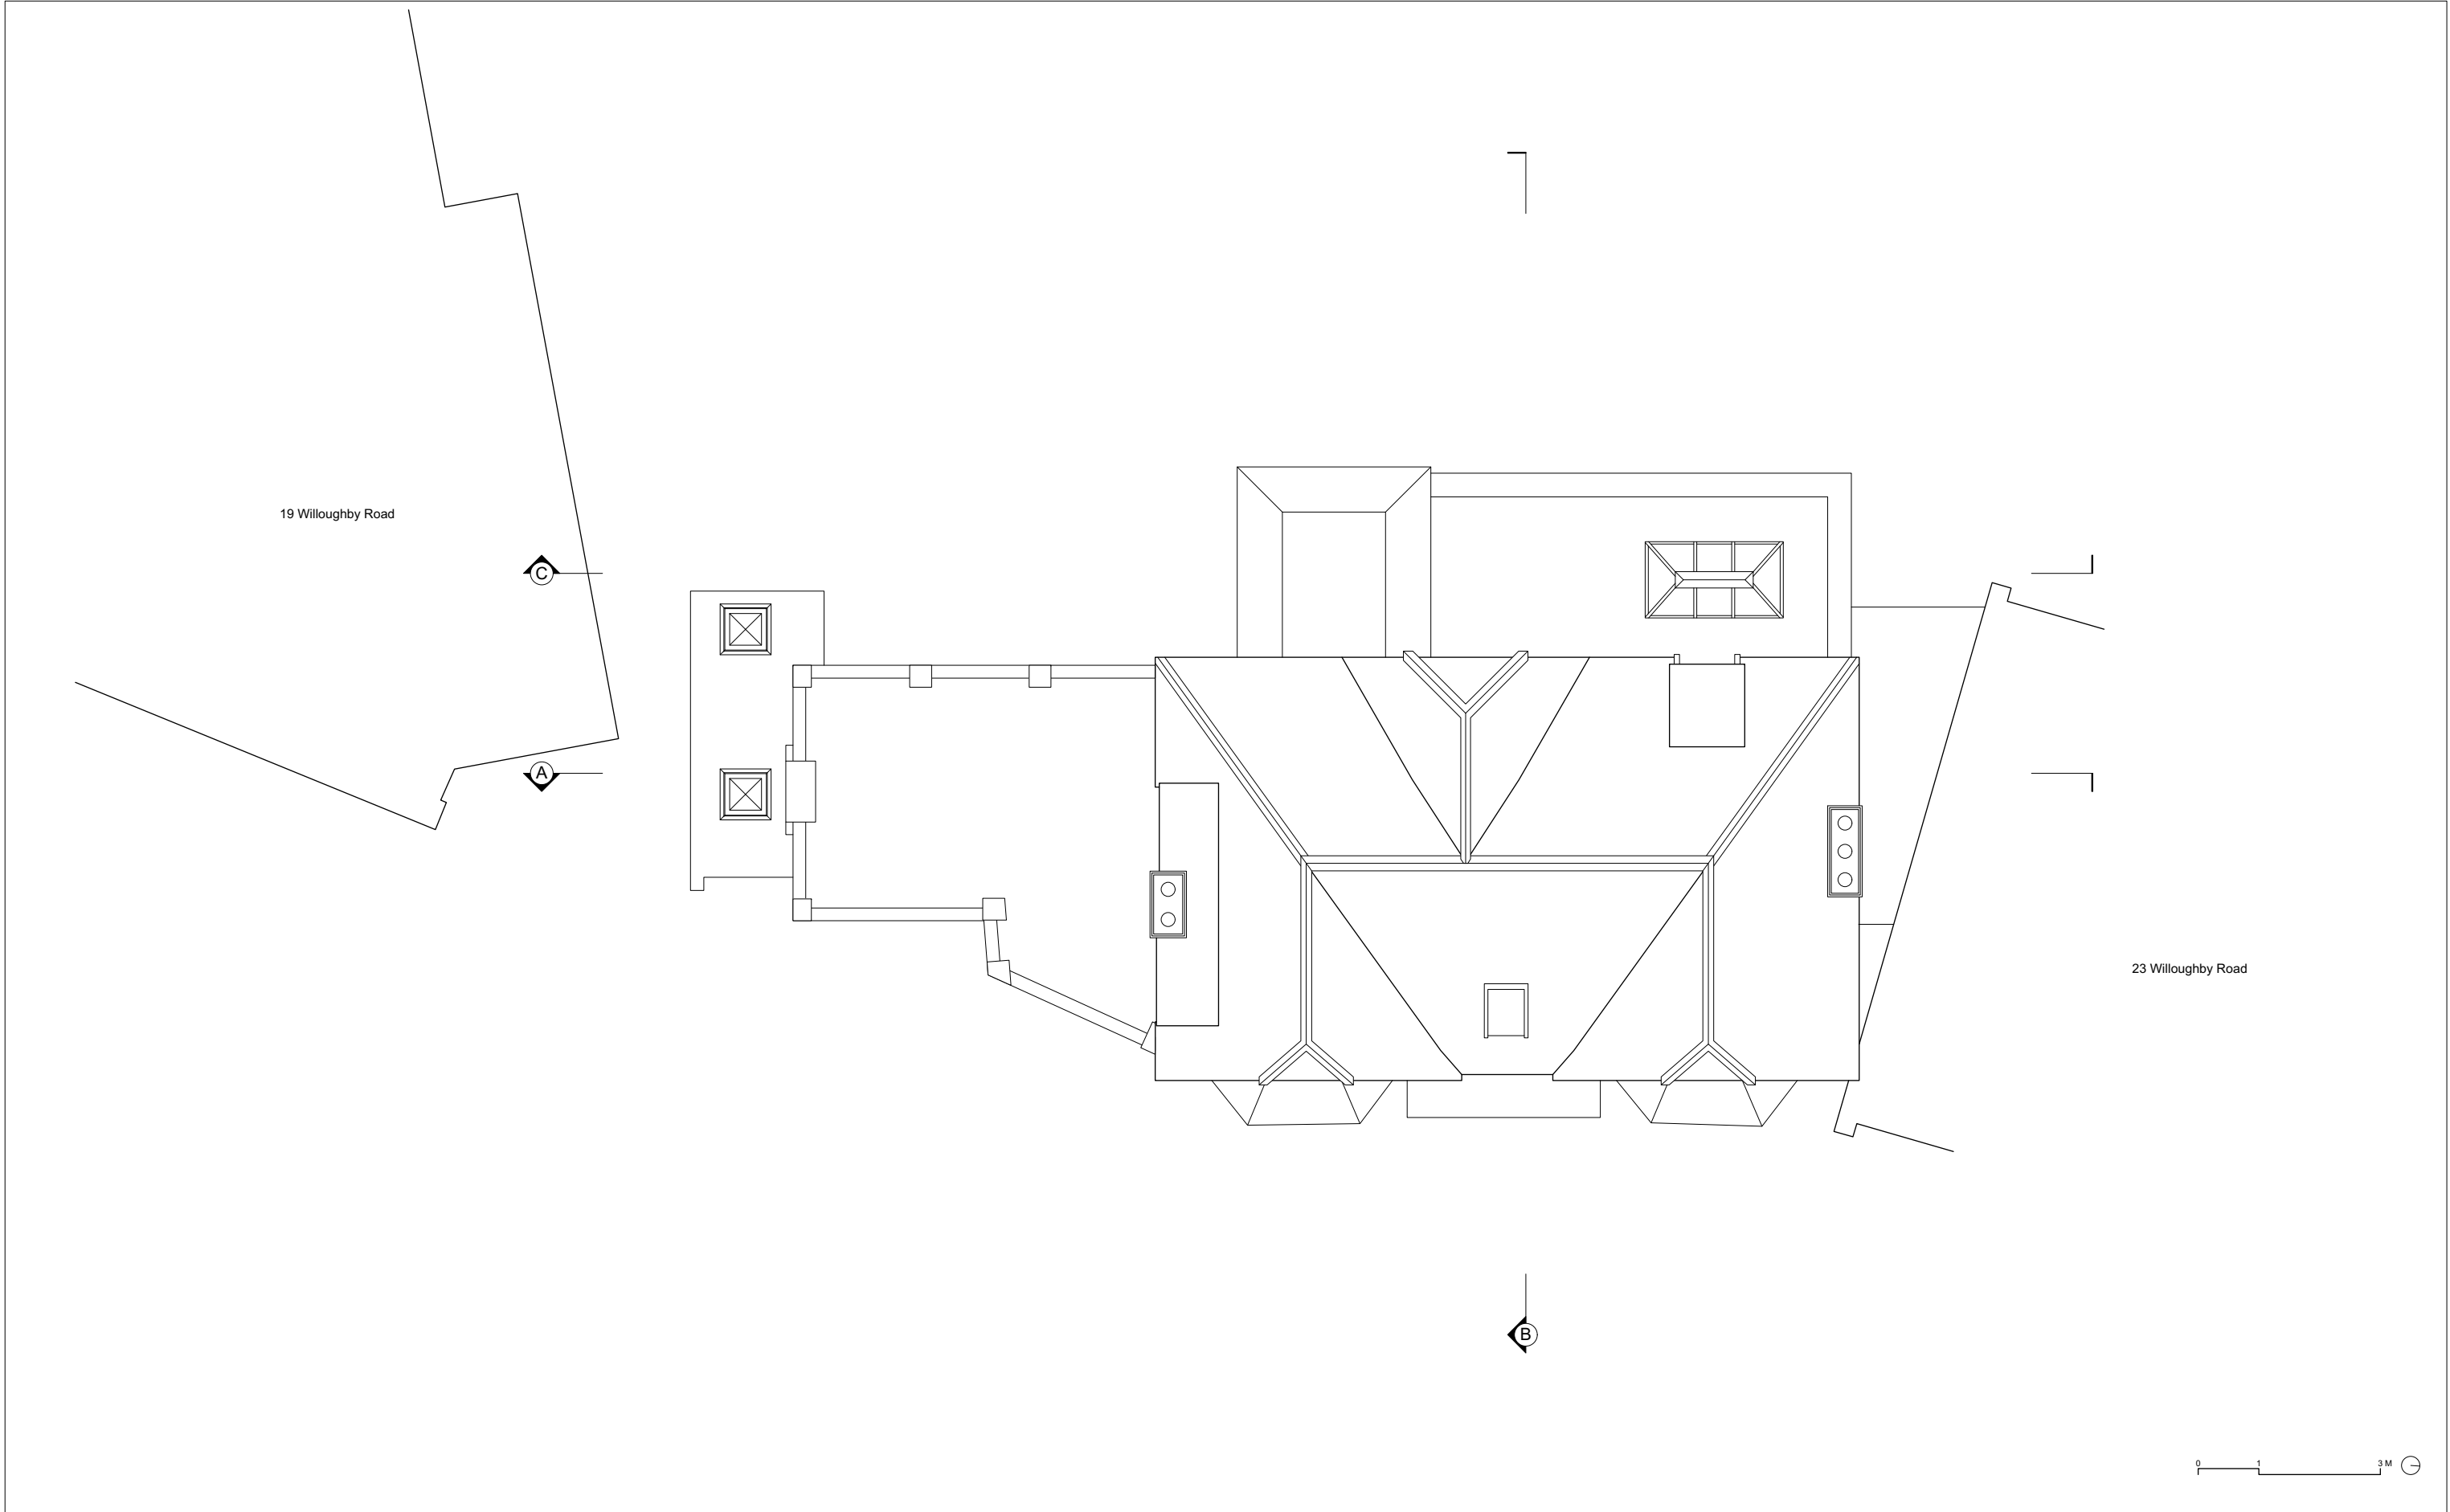

**DOMINIC
McKENZIE
ARCHITECTS**

1. Do not scale drawings. All dimensions to be checked on site. To be read in conjunction with all relevant architects, services and engineers drawings.
2. Contractors, sub-contractors and suppliers to verify any critical dimensions on site prior to fabrication of any building element. Any discrepancies to be reported to the architect.
3. This drawing to be read in conjunction with all relevant specifications, engineers and specialists consultants information and any discrepancies reported prior to installation.

Project: Willoughby Road
Drawing: Existing Roof Plan
Scale: 1:100 @ A3
Date: February 2016
Drawing Ref: 063_P_13

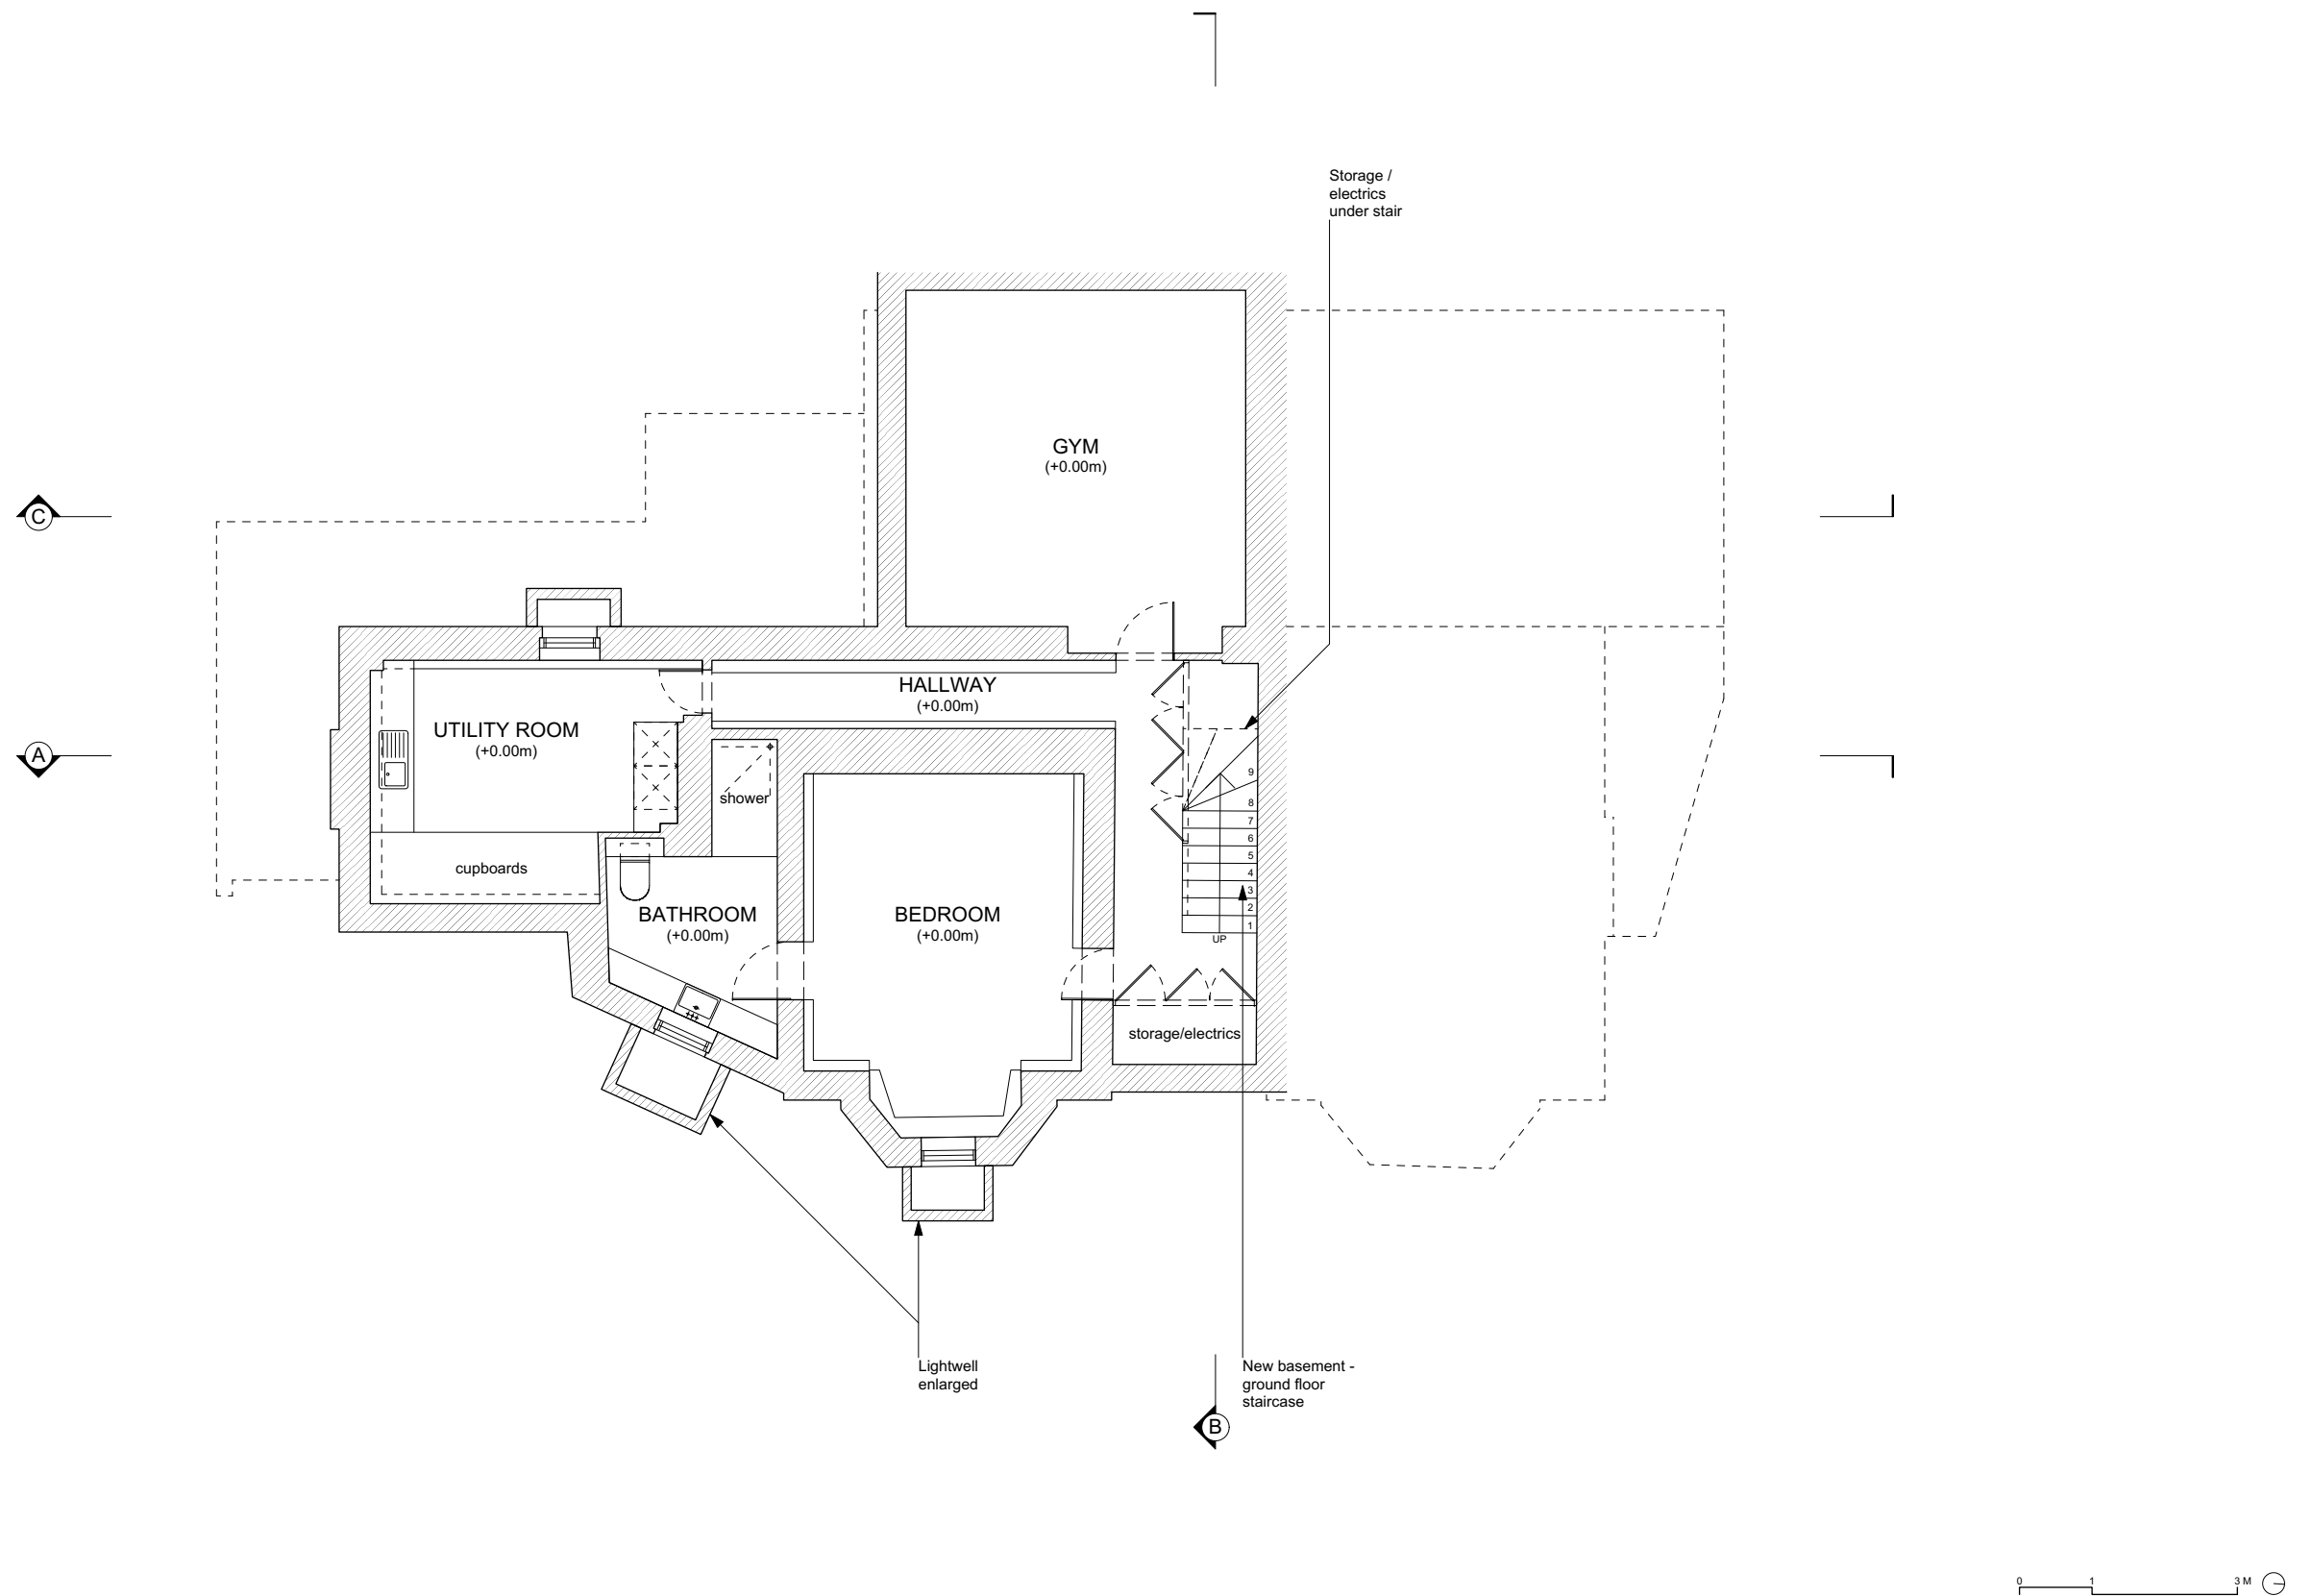

**DOMINIC
McKENZIE
ARCHITECTS**

1. Do not scale drawings. All dimensions to be checked on site. To be read in conjunction with all relevant architects, services and engineers drawings.
2. Contractors, sub-contractors and suppliers to verify any critical dimensions on site prior to fabrication of any building element. Any discrepancies to be reported to the architect.
3. This drawing to be read in conjunction with all relevant specifications, engineers and specialists consultants information and any discrepancies reported prior to installation.


Project: Willoughby Road

Drawing: Proposed Lower Ground Floor Plan

Scale: 1:100 @ A3

Date: February 2016

Drawing Ref: 063_P_19

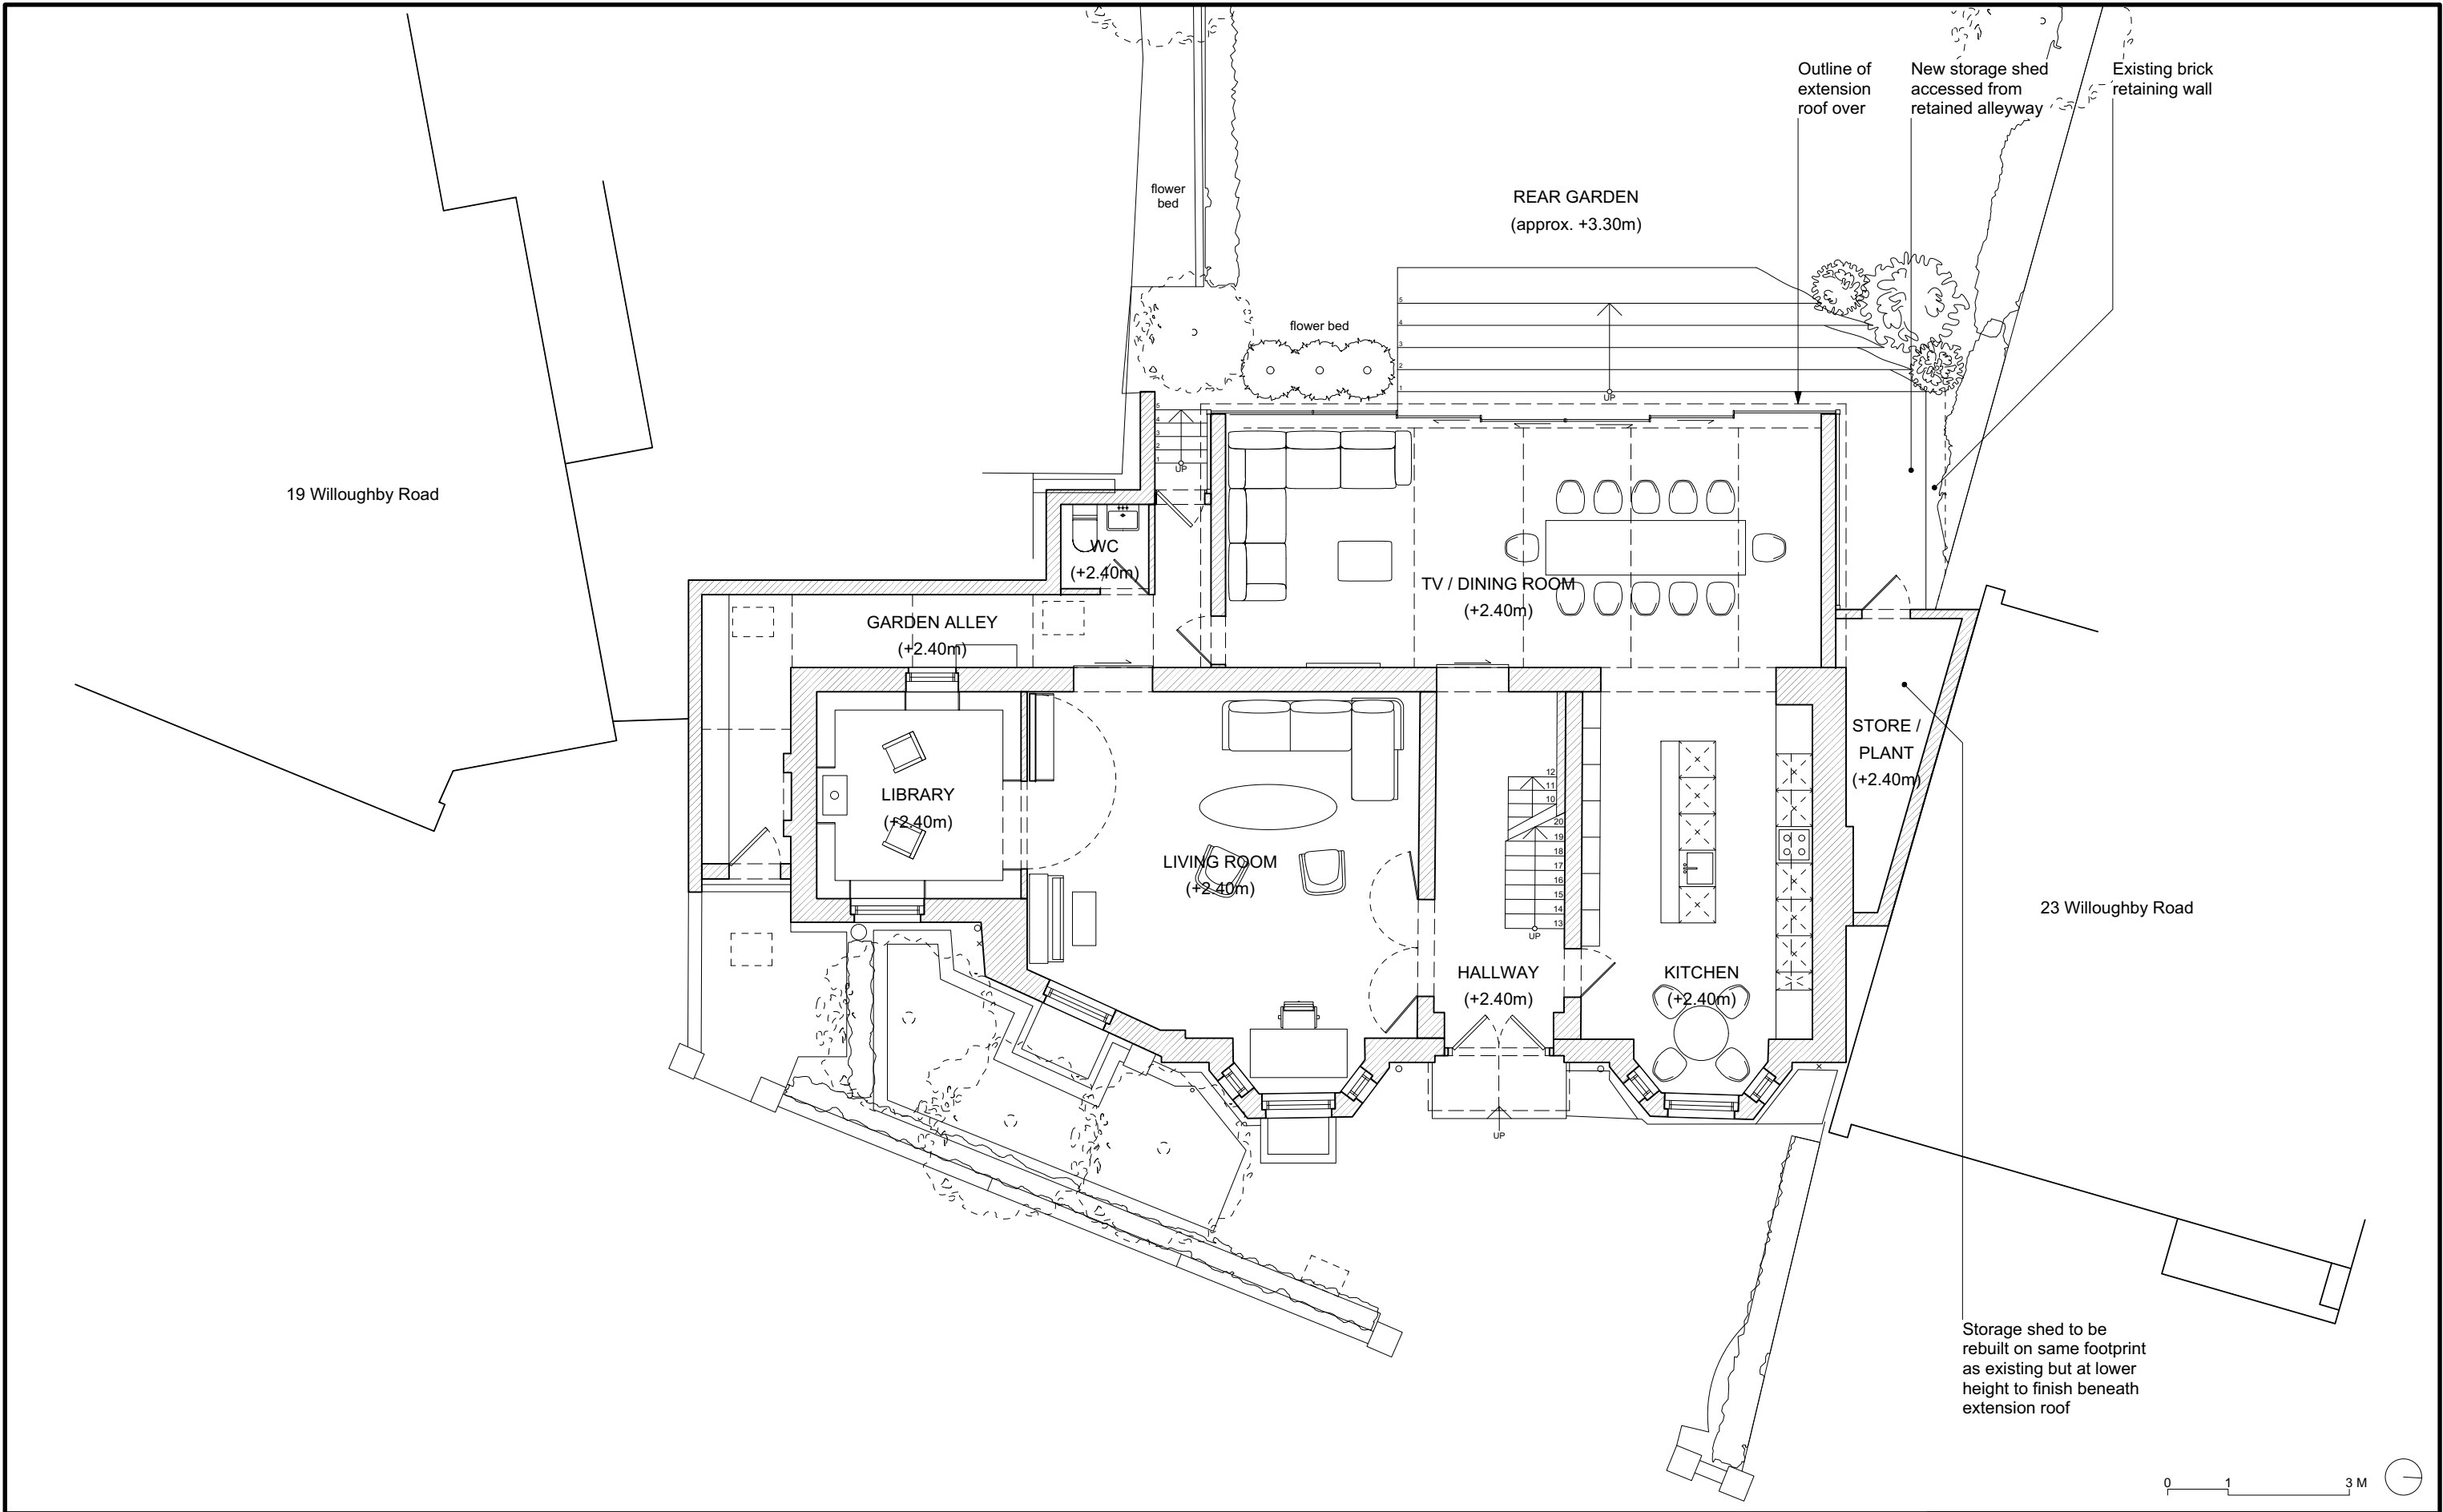


**DOMINIC
McKENZIE
ARCHITECTS**

1. Do not scale drawings. All dimensions to be checked on site. To be read in conjunction with all relevant architects, services and engineers drawings.
2. Contractors, sub-contractors and suppliers to verify any critical dimensions on site prior to fabrication of any building element. Any discrepancies to be reported to the architect.
3. This drawing to be read in conjunction with all relevant specifications, engineers and specialists consultants information and any discrepancies reported prior to installation.

Project: Willoughby Road
Drawing: Proposed Ground Floor Plan
Scale: 1:100 @ A3
Date: May 2016
Drawing Ref: 063_P_20_REV B

19 Willoughby Road

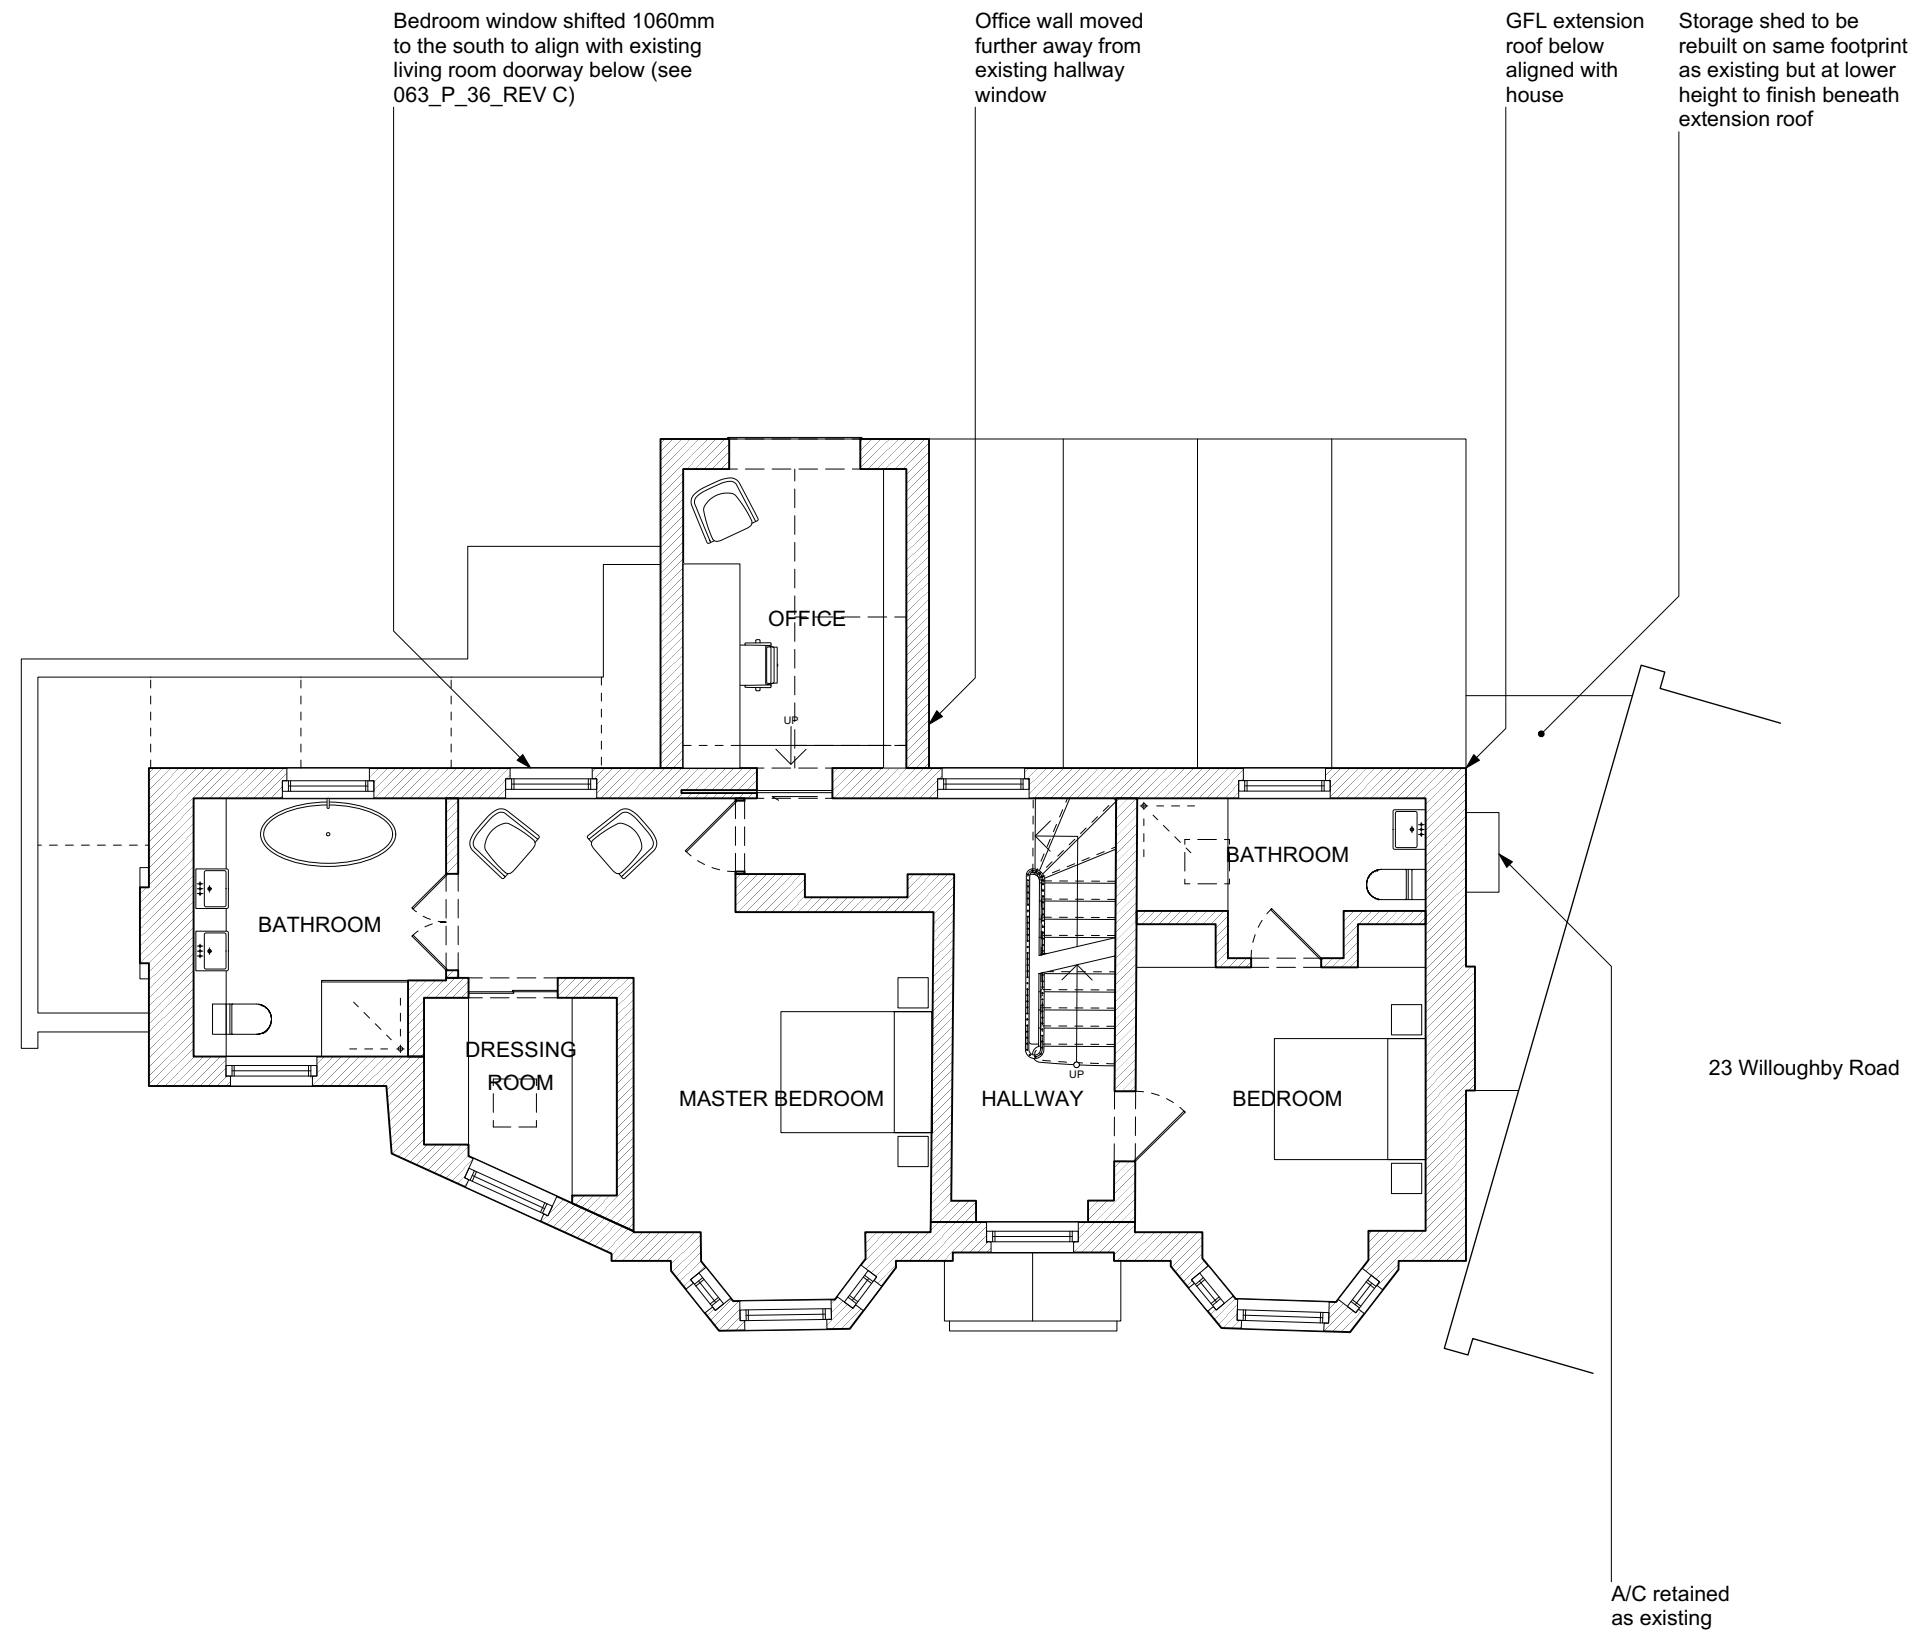

0 1 3 M

**DOMINIC
McKENZIE
ARCHITECTS**

1. Do not scale drawings. All dimensions to be checked on site. To be read in conjunction with all relevant architects, services and engineers drawings.
2. Contractors, sub-contractors and suppliers to verify any critical dimensions on site prior to fabrication of any building element. Any discrepancies to be reported to the architect.
3. This drawing to be read in conjunction with all relevant specifications, engineers and specialists consultants information and any discrepancies reported prior to installation.


Project: Willoughby Road

Drawing: Proposed First Floor Plan

Scale: 1:100 @ A3

Date: June 2016


Drawing Ref: 063_P_21_REV C

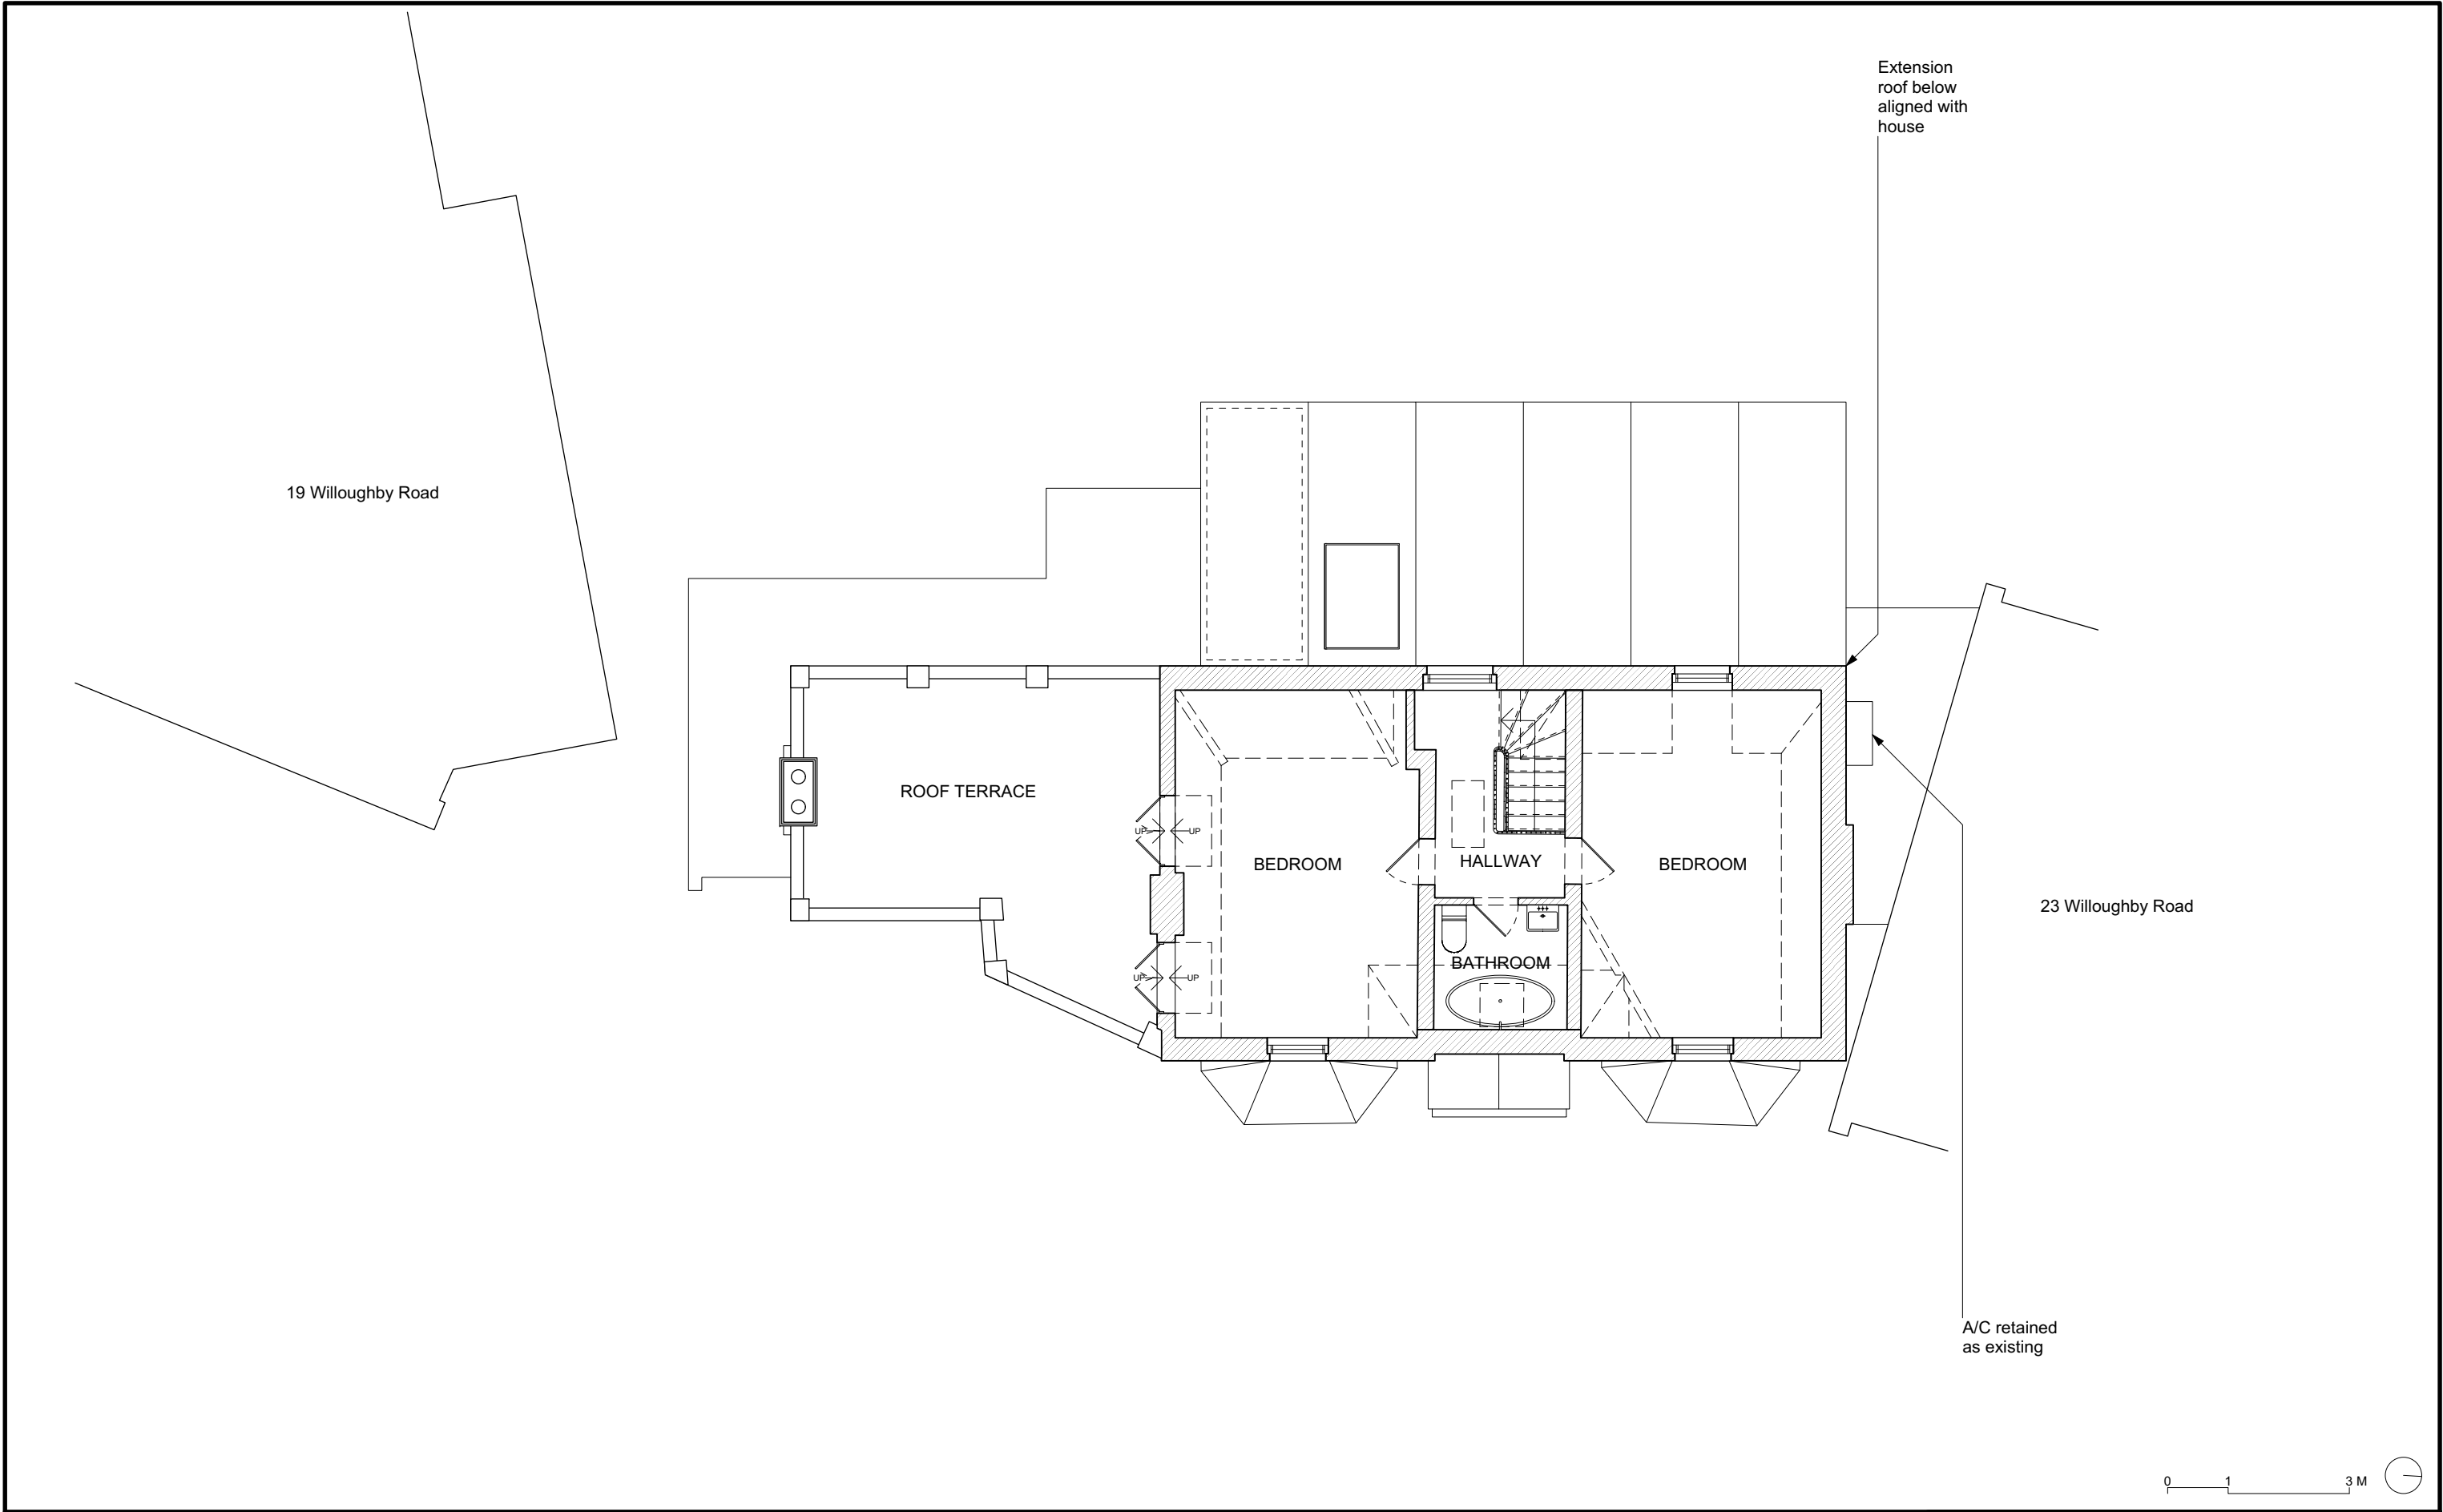

**DOMINIC
McKENZIE
ARCHITECTS**

1. Do not scale drawings. All dimensions to be checked on site. To be read in conjunction with all relevant architects, services and engineers drawings.
2. Contractors, sub-contractors and suppliers to verify any critical dimensions on site prior to fabrication of any building element. Any discrepancies to be reported to the architect.
3. This drawing to be read in conjunction with all relevant specifications, engineers and specialists consultants information and any discrepancies reported prior to installation.

Project: Willoughby Road
Drawing: Proposed Second Floor Plan
Scale: 1:100 @ A3
Date: June 2016
Drawing Ref: 063_P_22_REV A

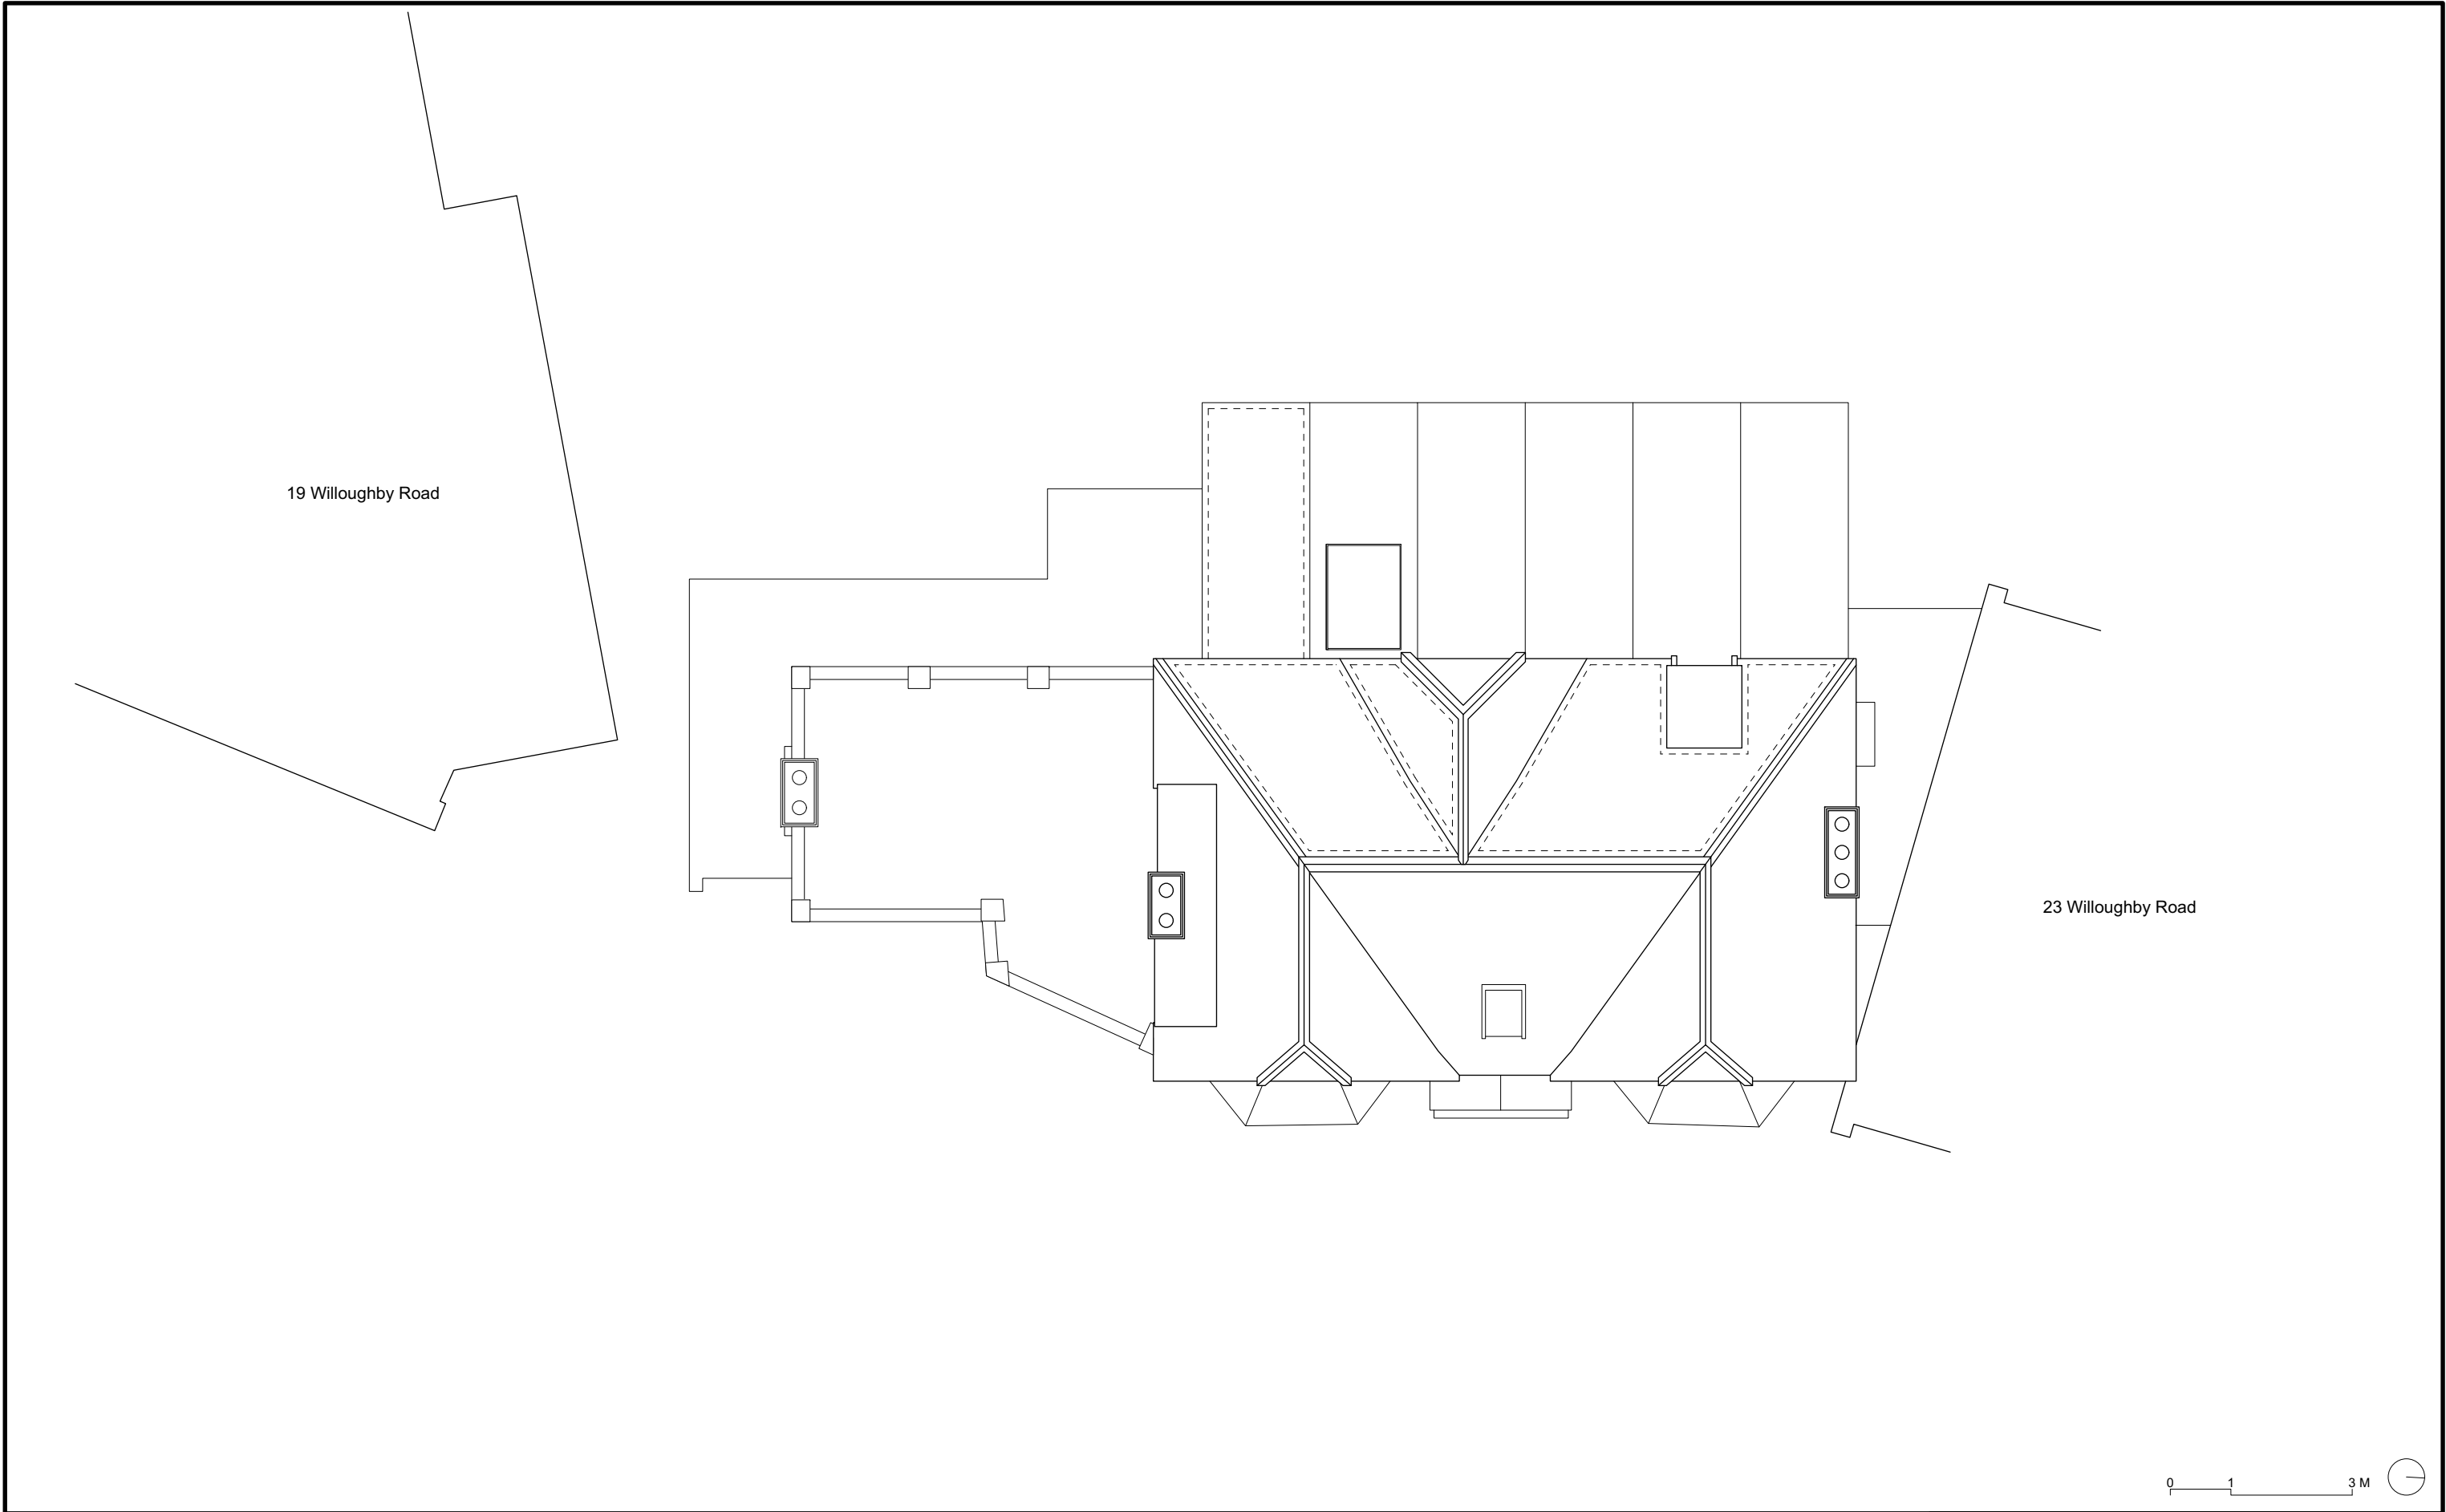

**DOMINIC
McKENZIE
ARCHITECTS**

1. Do not scale drawings. All dimensions to be checked on site. To be read in conjunction with all relevant architects, services and engineers drawings.
2. Contractors, sub-contractors and suppliers to verify any critical dimensions on site prior to fabrication of any building element. Any discrepancies to be reported to the architect.
3. This drawing to be read in conjunction with all relevant specifications, engineers and specialists consultants information and any discrepancies reported prior to installation.

Project: Willoughby Road
Drawing: Proposed Roof Plan
Scale: 1:100 @ A3
Date: June 2016
Drawing Ref: 063_P_23_REV A



**DOMINIC
McKENZIE
ARCHITECTS**

1. Do not scale drawings. All dimensions to be checked on site. To be read in conjunction with all relevant architects, services and engineers drawings.
2. Contractors, sub-contractors and suppliers to verify any critical dimensions on site prior to fabrication of any building element. Any discrepancies to be reported to the architect.
3. This drawing to be read in conjunction with all relevant specifications, engineers and specialists consultants information and any discrepancies reported prior to installation.

Project: Willoughby Road

Drawing: Existing Front Elevation

Scale: 1:100 @ A3

Date: February 2016

Drawing Ref: 063_P_30



**DOMINIC
McKENZIE
ARCHITECTS**

1. Do not scale drawings. All dimensions to be checked on site. To be read in conjunction with all relevant architects, services and engineers drawings.
2. Contractors, sub-contractors and suppliers to verify any critical dimensions on site prior to fabrication of any building element. Any discrepancies to be reported to the architect.
3. This drawing to be read in conjunction with all relevant specifications, engineers and specialists consultants information and any discrepancies reported prior to installation.


Project: Willoughby Road

Drawing: Existing Rear Elevation

Scale: 1:100 @ A3

Date: February 2016

Drawing Ref: 063_P_31

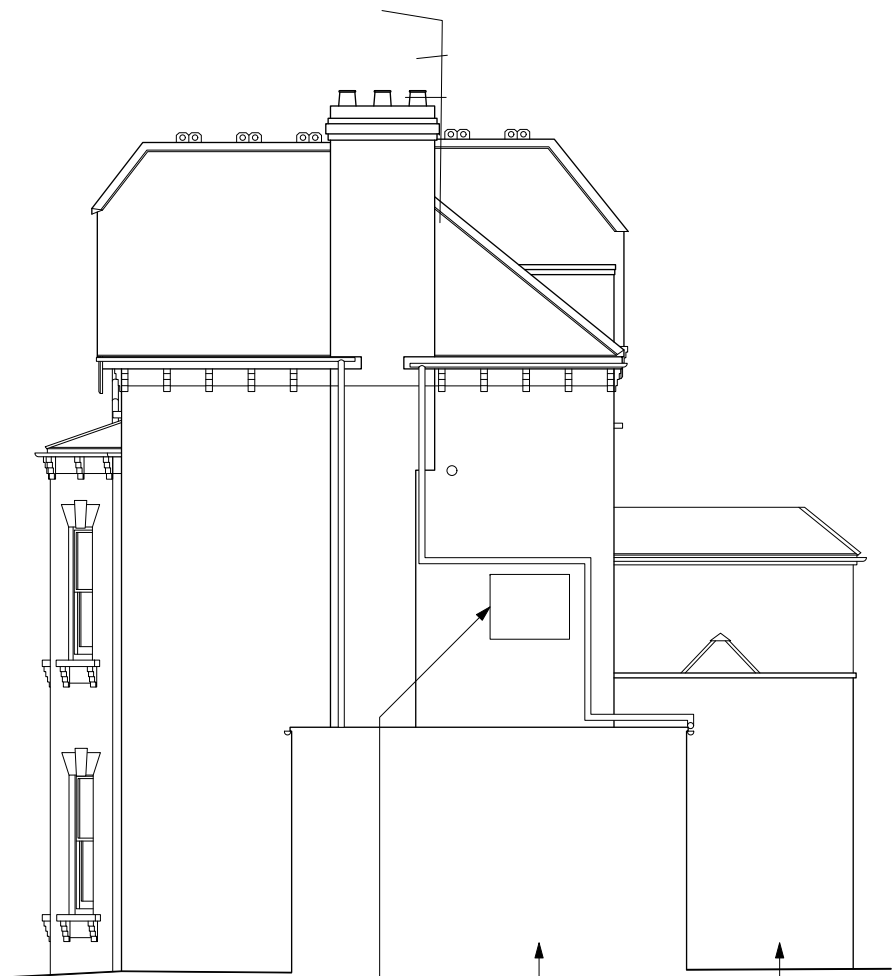

1 NORTH ELEVATION



2 SOUTH ELEVATION

0 1 3 M

**DOMINIC
McKENZIE
ARCHITECTS**

1. Do not scale drawings. All dimensions to be checked on site. To be read in conjunction with all relevant architects, services and engineers drawings.
2. Contractors, sub-contractors and suppliers to verify any critical dimensions on site prior to fabrication of any building element. Any discrepancies to be reported to the architect.
3. This drawing to be read in conjunction with all relevant specifications, engineers and specialists consultants information and any discrepancies reported prior to installation.

Project: Willoughby Road

Drawing: Existing Side Elevations

Scale: 1:100 @ A3

Date: February 2016

Drawing Ref: 063_P_32



**DOMINIC
McKENZIE
ARCHITECTS**

1. Do not scale drawings. All dimensions to be checked on site. To be read in conjunction with all relevant architects, services and engineers drawings.
2. Contractors, sub-contractors and suppliers to verify any critical dimensions on site prior to fabrication of any building element. Any discrepancies to be reported to the architect.
3. This drawing to be read in conjunction with all relevant specifications, engineers and specialists consultants information and any discrepancies reported prior to installation.

Project: Willoughby Road

Drawing: Proposed Front Elevation

Scale: 1:100 @ A3

Date: February 2016

Drawing Ref: 063_P_35



0 1 3 M

**DOMINIC
McKENZIE
ARCHITECTS**

1. Do not scale drawings. All dimensions to be checked on site. To be read in conjunction with all relevant architects, services and engineers drawings.
2. Contractors, sub-contractors and suppliers to verify any critical dimensions on site prior to fabrication of any building element. Any discrepancies to be reported to the architect.
3. This drawing to be read in conjunction with all relevant specifications, engineers and specialists consultants information and any discrepancies reported prior to installation.

Project: Willoughby Road

Drawing: Proposed Rear Elevation

Scale: 1:100 @ A3

Date: June 2016

Drawing Ref: 063_P_36_REV C



**DOMINIC
McKENZIE
ARCHITECTS**

1. Do not scale drawings. All dimensions to be checked on site. To be read in conjunction with all relevant architects, services and engineers drawings.
2. Contractors, sub-contractors and suppliers to verify any critical dimensions on site prior to fabrication of any building element. Any discrepancies to be reported to the architect.
3. This drawing to be read in conjunction with all relevant specifications, engineers and specialists consultants information and any discrepancies reported prior to installation.


Project: Willoughby Road

Drawing: Proposed Rear Elevation

Scale: 1:100 @ A3

Date: May 2016

Drawing Ref: 063_P_36_REV B_SK1

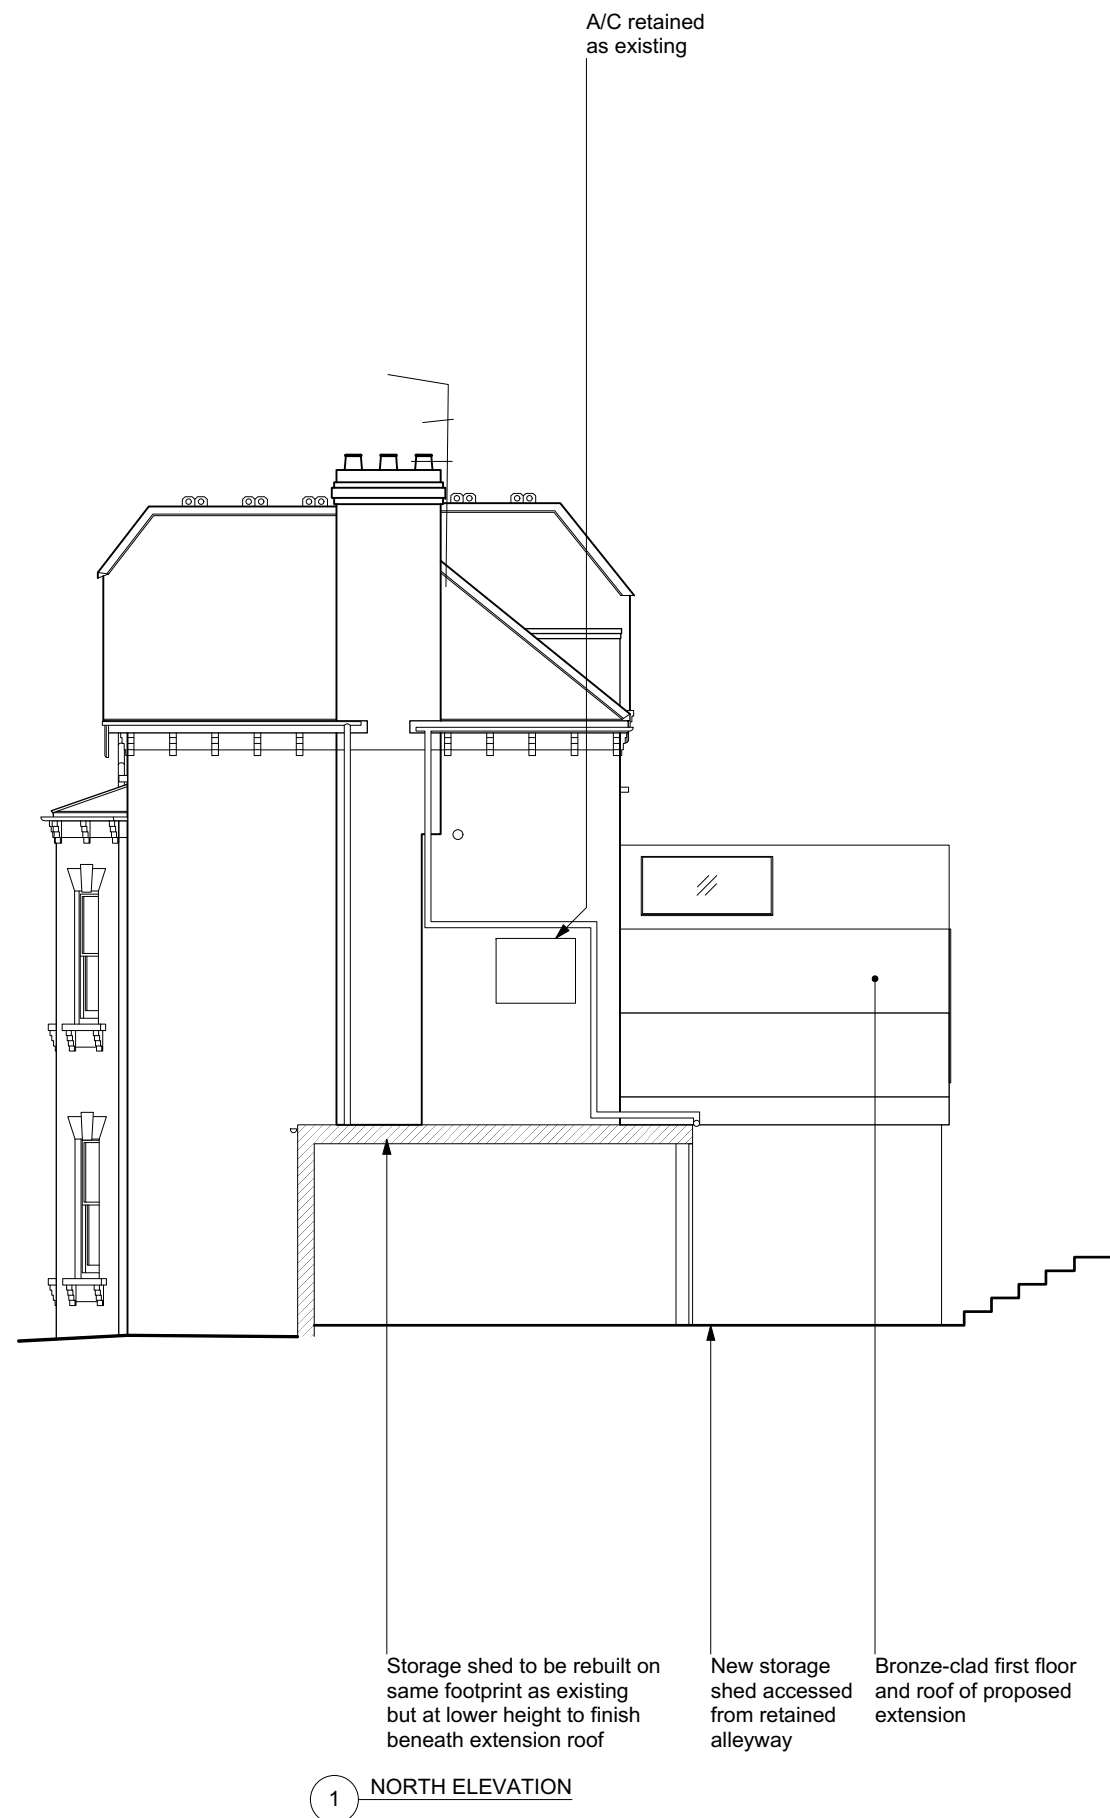

**DOMINIC
McKENZIE
ARCHITECTS**

1. Do not scale drawings. All dimensions to be checked on site. To be read in conjunction with all relevant architects, services and engineers drawings.
2. Contractors, sub-contractors and suppliers to verify any critical dimensions on site prior to fabrication of any building element. Any discrepancies to be reported to the architect.
3. This drawing to be read in conjunction with all relevant specifications, engineers and specialists consultants information and any discrepancies reported prior to installation.

Project: Willoughby Road

Drawing: Proposed Side Elevations

Scale: 1:100 @ A3

Date: June 2016

Drawing Ref: 063_P_37_REV A

19 Willoughby Road

21 Willoughby Road

23 Willoughby Road

Approx Site Boundary

Approx Site Boundary



0 1 3 M

DOMINIC
McKENZIE
ARCHITECTS

1. Do not scale drawings. All dimensions to be checked on site. To be read in conjunction with all relevant architects, services and engineers drawings.
2. Contractors, sub-contractors and suppliers to verify any critical dimensions on site prior to fabrication of any building element. Any discrepancies to be reported to the architect.
3. This drawing to be read in conjunction with all relevant specifications, engineers and specialists consultants information and any discrepancies reported prior to installation.


Project: Willoughby Road

Drawing: Existing Section AA

Scale: 1:100 @ A3

Date: February 2016

Drawing Ref: 063_P_40

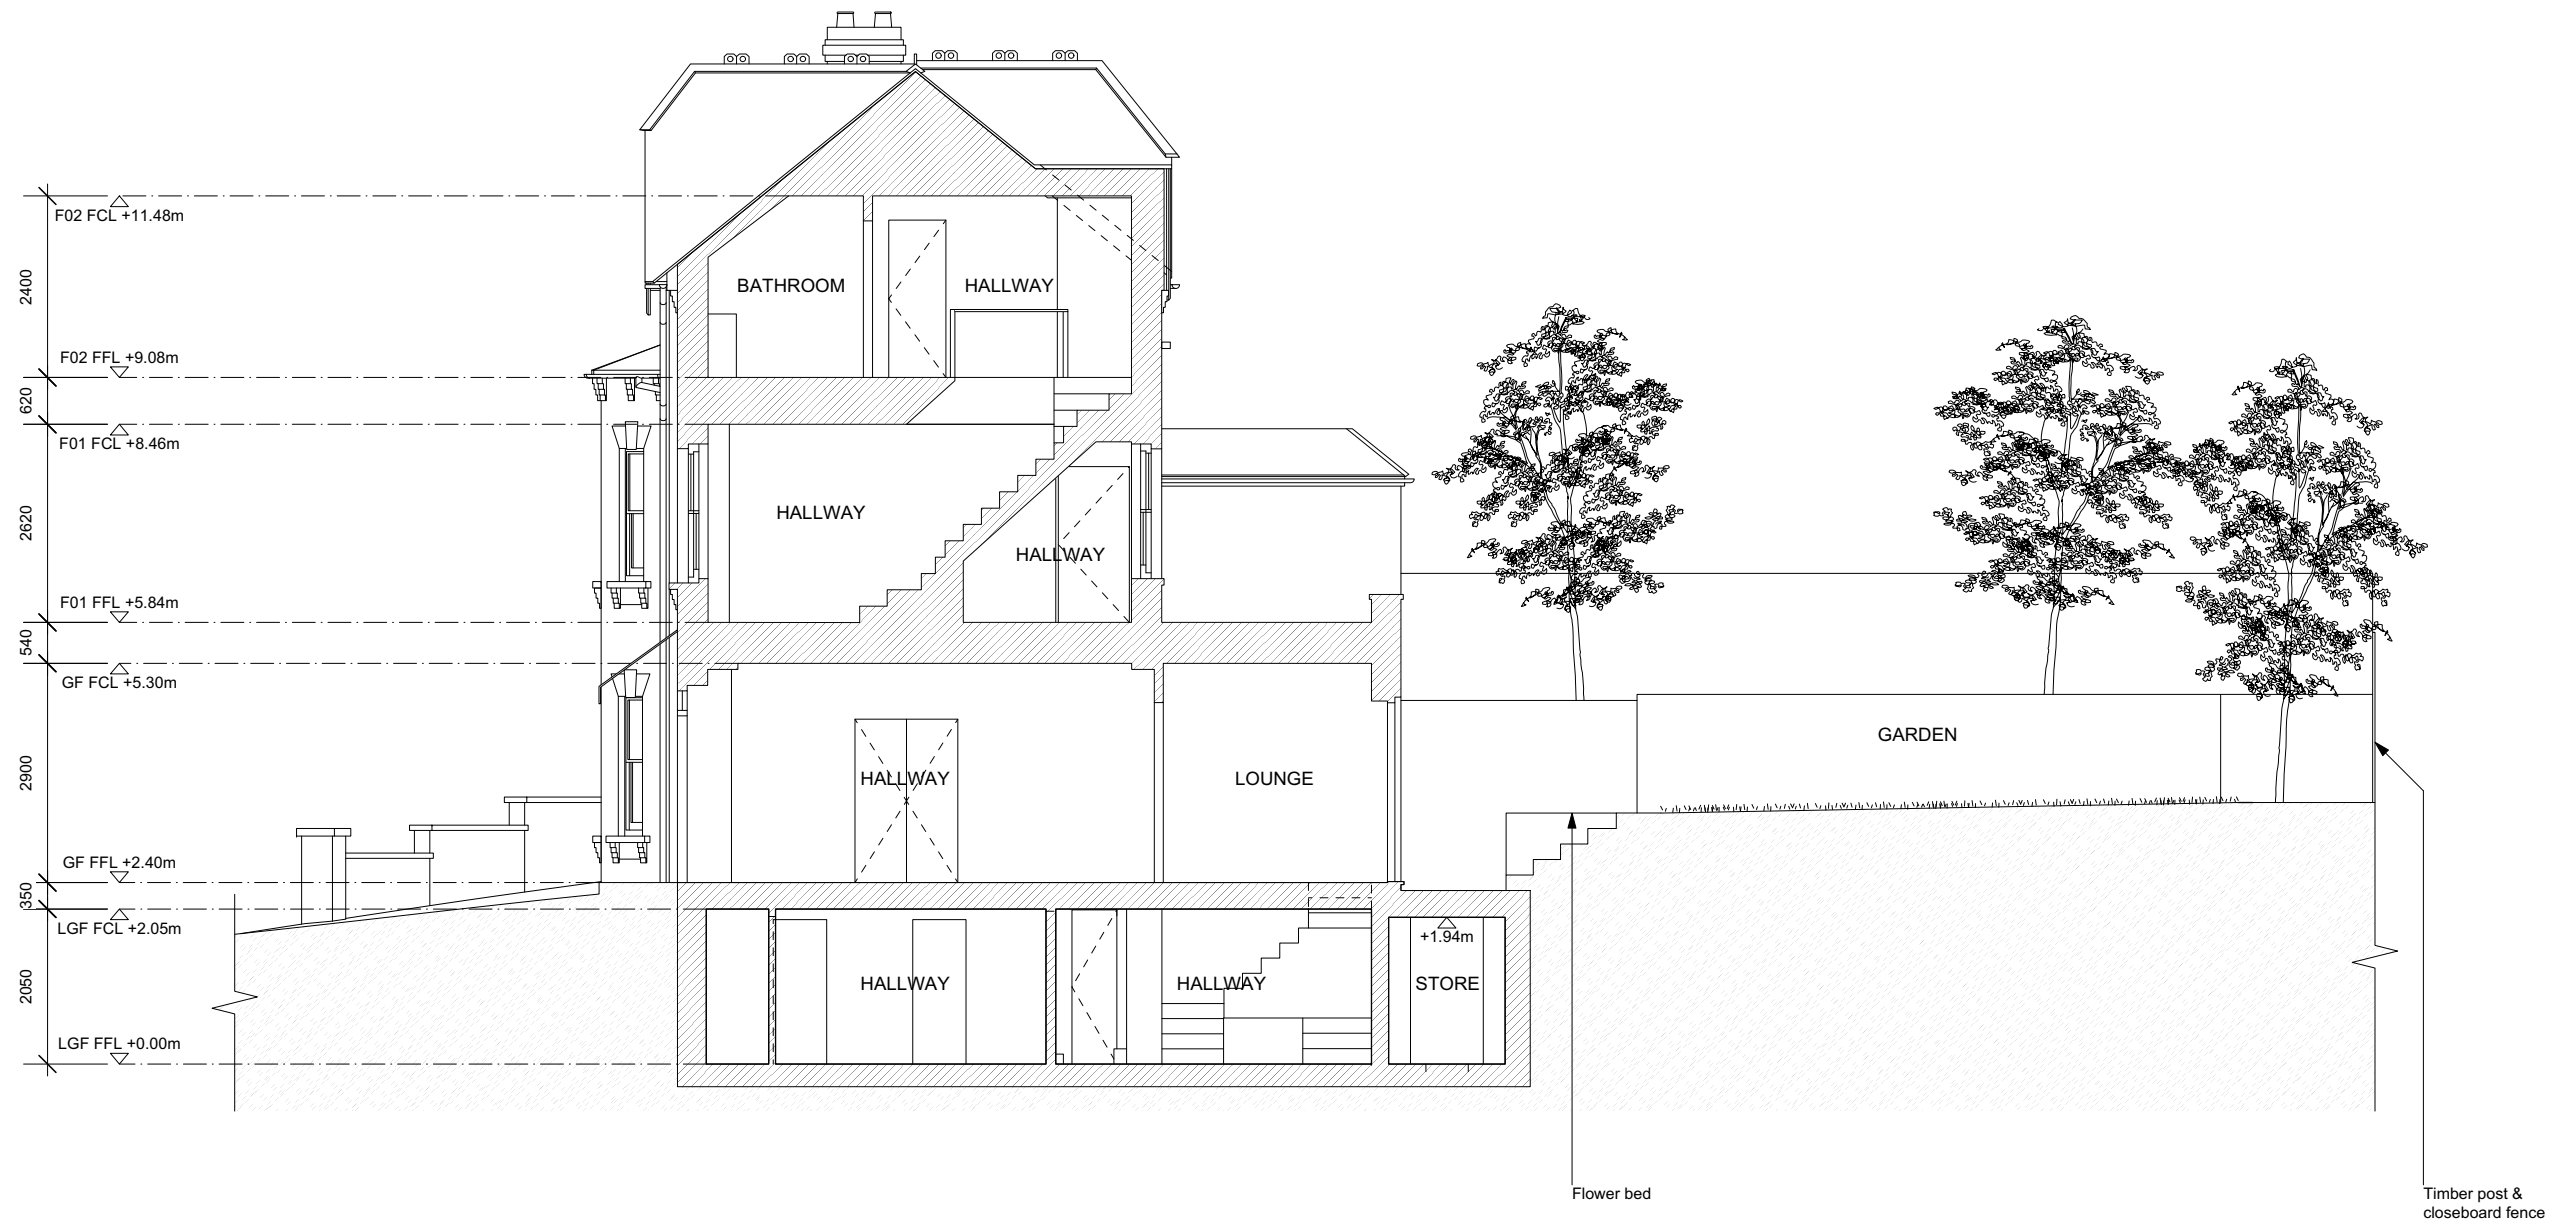

**DOMINIC
McKENZIE
ARCHITECTS**

1. Do not scale drawings. All dimensions to be checked on site. To be read in conjunction with all relevant architects, services and engineers drawings.
2. Contractors, sub-contractors and suppliers to verify any critical dimensions on site prior to fabrication of any building element. Any discrepancies to be reported to the architect.
3. This drawing to be read in conjunction with all relevant specifications, engineers and specialists consultants information and any discrepancies reported prior to installation.


Project: Willoughby Road

Drawing: Existing Section BB

Scale: 1:100 @ A3

Date: February 2016

Drawing Ref: 063_P_41

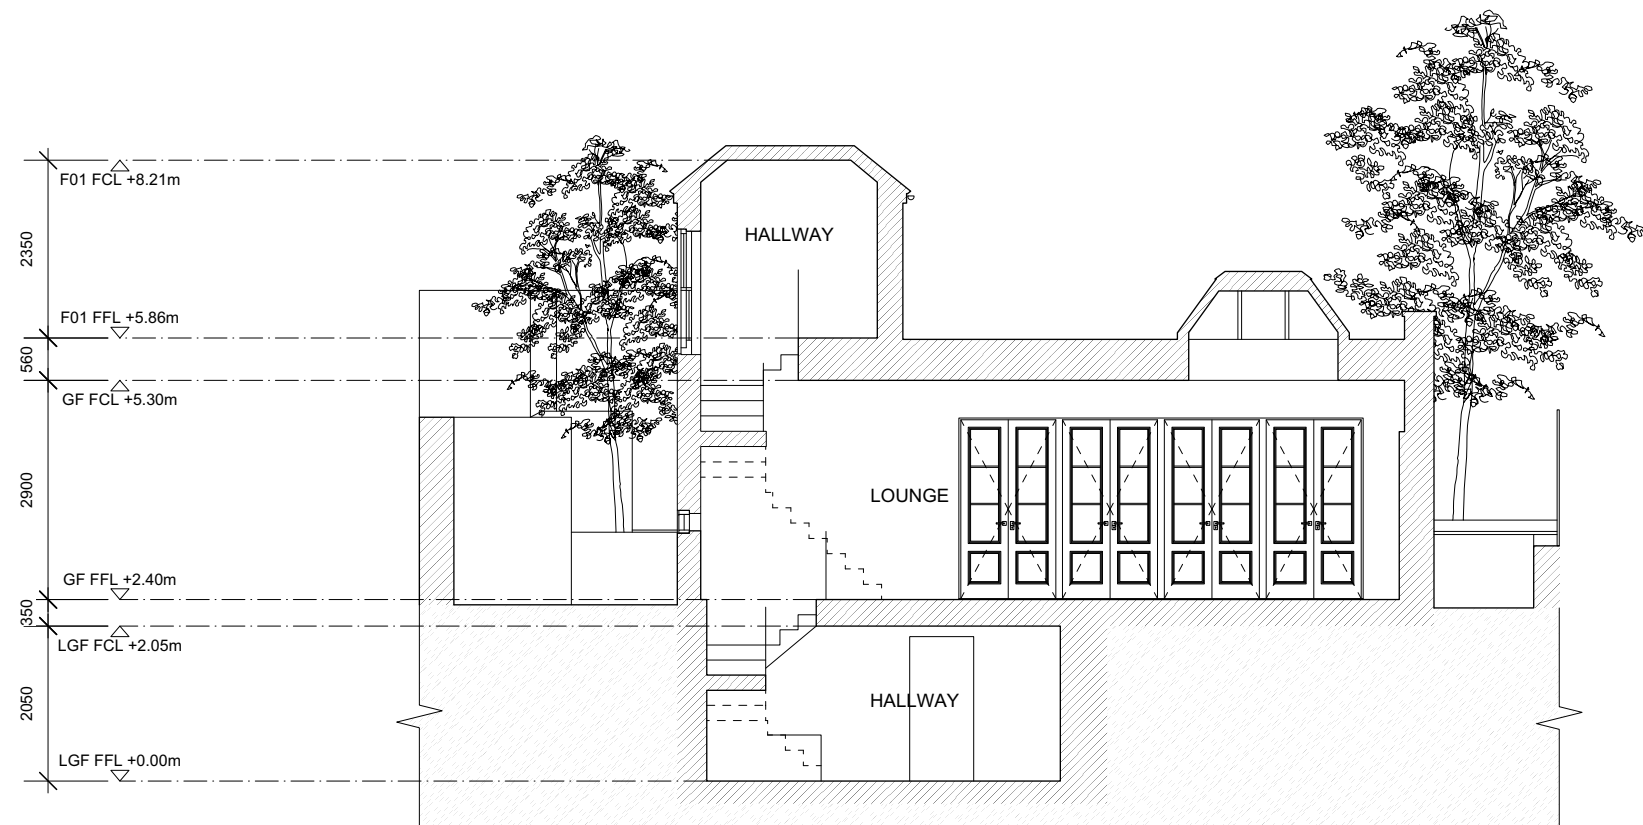

**DOMINIC
MCKENZIE
ARCHITECTS**

1. Do not scale drawings. All dimensions to be checked on site. To be read in conjunction with all relevant architects, services and engineers drawings.
2. Contractors, sub-contractors and suppliers to verify any critical dimensions on site prior to fabrication of any building element. Any discrepancies to be reported to the architect.
3. This drawing to be read in conjunction with all relevant specifications, engineers and specialists consultants information and any discrepancies reported prior to installation.

Project: Willoughby Road

Drawing: Existing Section CC

Scale: 1:100 @ A3

Date: February 2016

Drawing Ref: 063_P_42



0 1 3 M

**DOMINIC
McKENZIE
ARCHITECTS**

1. Do not scale drawings. All dimensions to be checked on site. To be read in conjunction with all relevant architects, services and engineers drawings.
2. Contractors, sub-contractors and suppliers to verify any critical dimensions on site prior to fabrication of any building element. Any discrepancies to be reported to the architect.
3. This drawing to be read in conjunction with all relevant specifications, engineers and specialists consultants information and any discrepancies reported prior to installation.


Project: Willoughby Road

Drawing: Proposed Section AA

Scale: 1:100 @ A3

Date: June 2016

Drawing Ref: 063_P_50_REV A

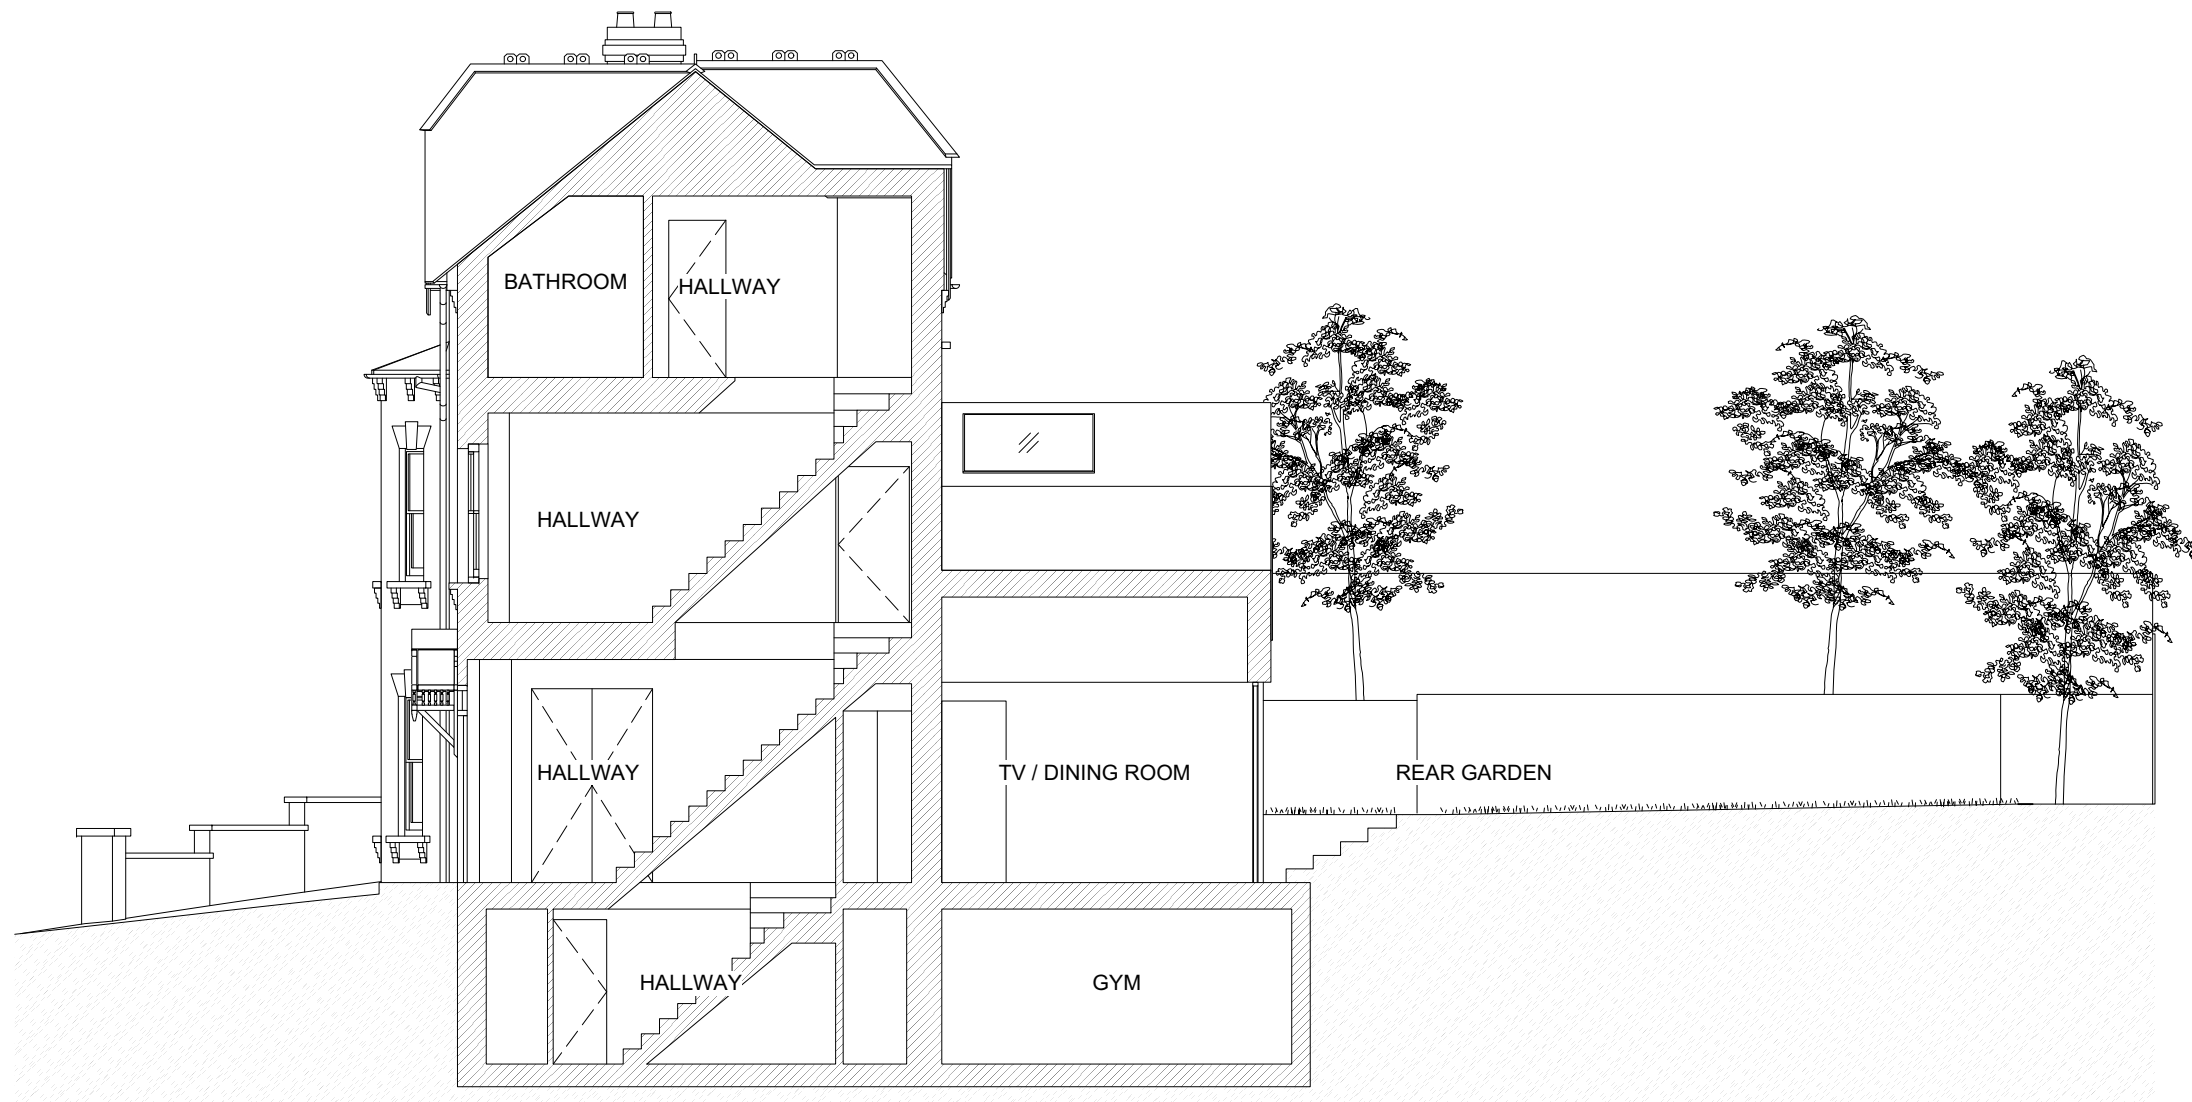

0 1 3 M

**DOMINIC
McKENZIE
ARCHITECTS**

1. Do not scale drawings. All dimensions to be checked on site. To be read in conjunction with all relevant architects, services and engineers drawings.
2. Contractors, sub-contractors and suppliers to verify any critical dimensions on site prior to fabrication of any building element. Any discrepancies to be reported to the architect.
3. This drawing to be read in conjunction with all relevant specifications, engineers and specialists consultants information and any discrepancies reported prior to installation.


Project: Willoughby Road

Drawing: Proposed Section BB

Scale: 1:100 @ A3

Date: June 2016

Drawing Ref: 063_P_51_REV A

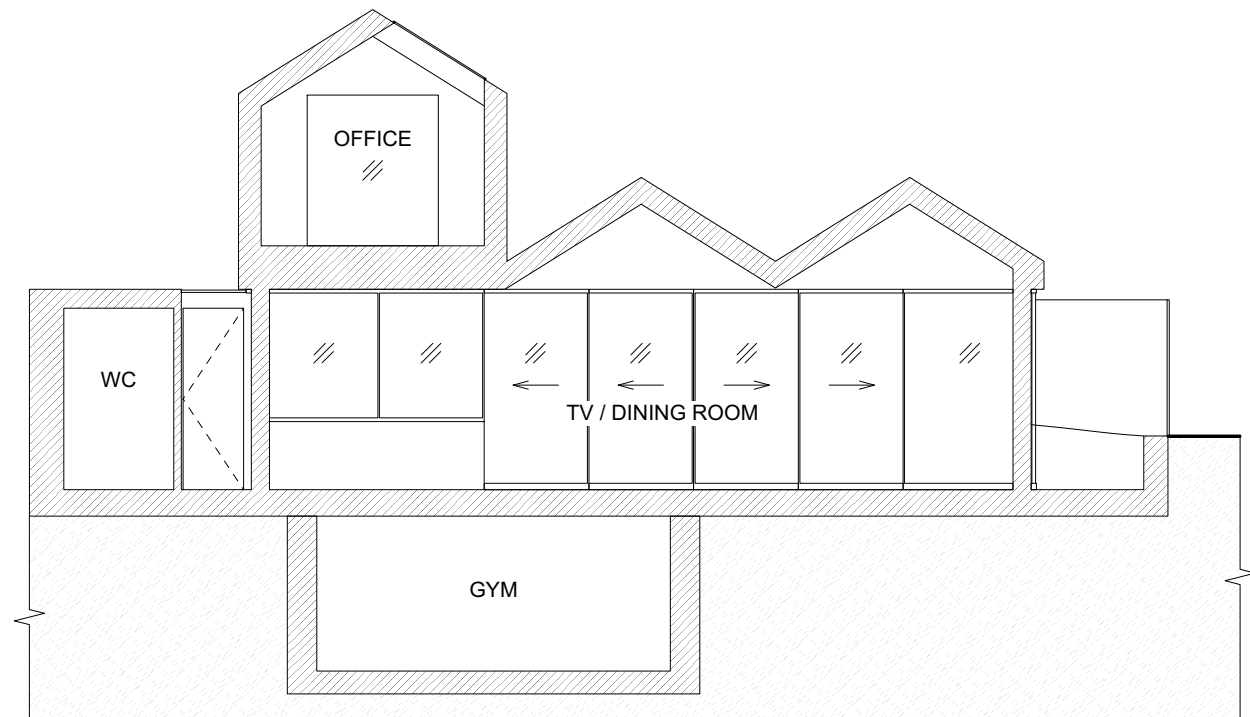

0 1 3 M

**DOMINIC
McKENZIE
ARCHITECTS**

1. Do not scale drawings. All dimensions to be checked on site. To be read in conjunction with all relevant architects, services and engineers drawings.
2. Contractors, sub-contractors and suppliers to verify any critical dimensions on site prior to fabrication of any building element. Any discrepancies to be reported to the architect.
3. This drawing to be read in conjunction with all relevant specifications, engineers and specialists consultants information and any discrepancies reported prior to installation.

Project: Willoughby Road

Drawing: Proposed Section CC

Scale: 1:100 @ A3

Date: June 2016

Drawing Ref: 063_P_52_REV A