

CAFE BON NEW THRU-THE-GLASS ATM

PROPERTY ADDRESS:

CAFE BON
94 WEST END LANE,
LONDON,
NW6 2LU

SHEET INDEX:

- A1 SITE PLANS & EXISTING PLANS
- A2 PROPOSED PLANS

GENERAL NOTES:

LIGHTING:
ALL LIGHTING TO BE POSITIONED TO AVOID DIRECT GLARE ON THE EYES OF THE USER AND UNWANTED REFLECTIONS FROM THE SCREEN OR OPERATING FEATURES. GLARE FROM LIGHTING TO BE AVOIDED.

SIGNAGE:
ALL SIGNAGE TO CONFORM TO BS8300:2001 SECTIONS 9.2.2 LOCATION & DESIGN OF SIGNS & INFORMATION AND 9.2.3 VISUAL SIGNS.
ALL NEW GLAZING CONFORMS TO BS 6206.
ALL ELECTRICAL WORK CONFORMS TO BS 7671.

IT IS ASSUMED THAT ALL PRELIMINARY WORKS CARRIED OUT / CONTRACTED BY THE SITE OWNER (SHOULD THEY BE REQUIRED BY THE PROJECT) ARE COMPLETED IN ACCORDANCE WITH CURRENT BUILDING REGULATIONS 2010 AND AMENDMENTS THEREAFTER



SITE NOTES:

GLAZING:
REMOVE GLAZING AND CUT GLASS TO FORM APERTURE.
POLISH EDGE OF THE CUT GLASS
SILICON THE GLASS PANE SECTIONS

INSTALL:
INSTALL WHITE LAMINATED PANEL, ATM, PLINTH & ILLUMINATED SIGNAGE


CCS ELECTRICIAN TO PERFORM INSTALLATION CONDITION REPORT & TEST

VICINITY MAP

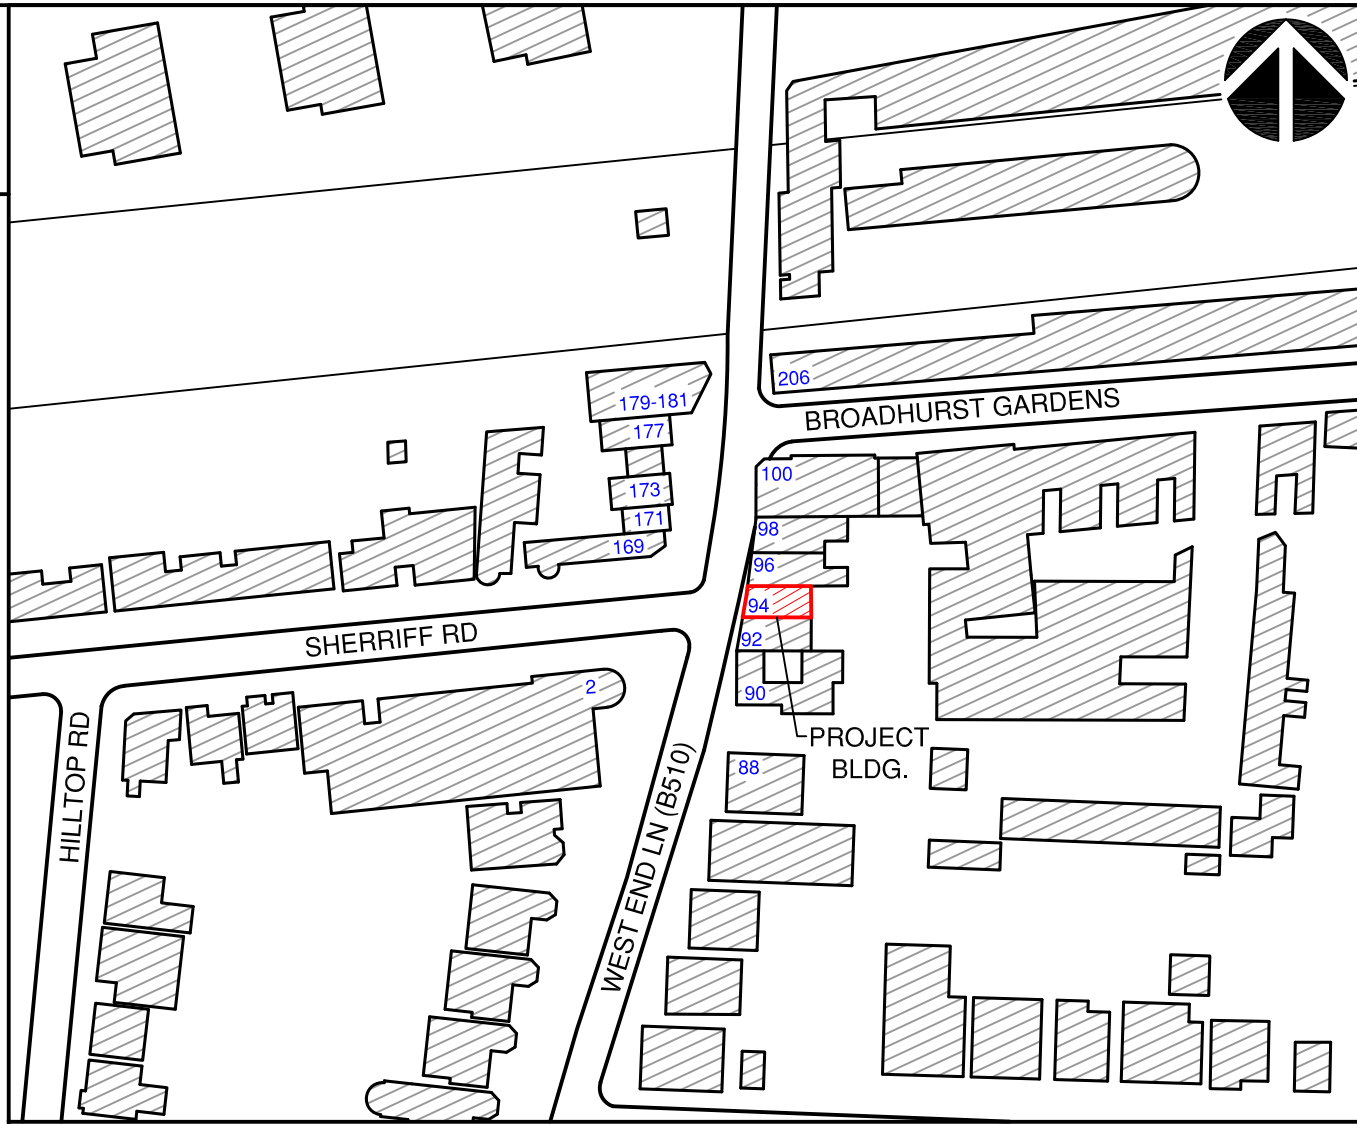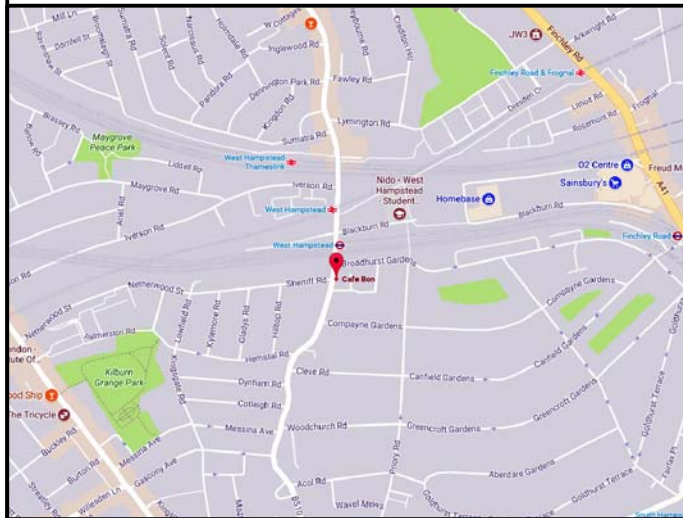

SITE LOCATION PLAN

SCALE 1:1500 ①

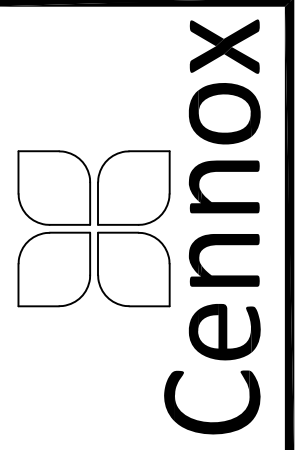

REVISIONS	
A	
B	
C	
D	

PROJECT:
CAFE BON

94 WEST END LANE
LONDON,
NW6 2LU

TITLE:
**SITE PLAN
NOTES &
EXIST. PLANS**


DRAWN BY:
J. LACOSSE

PAGE SIZE:
A3

DATE:
31 JULY 2017


SCALE:
AS NOTED

SHEET:
1

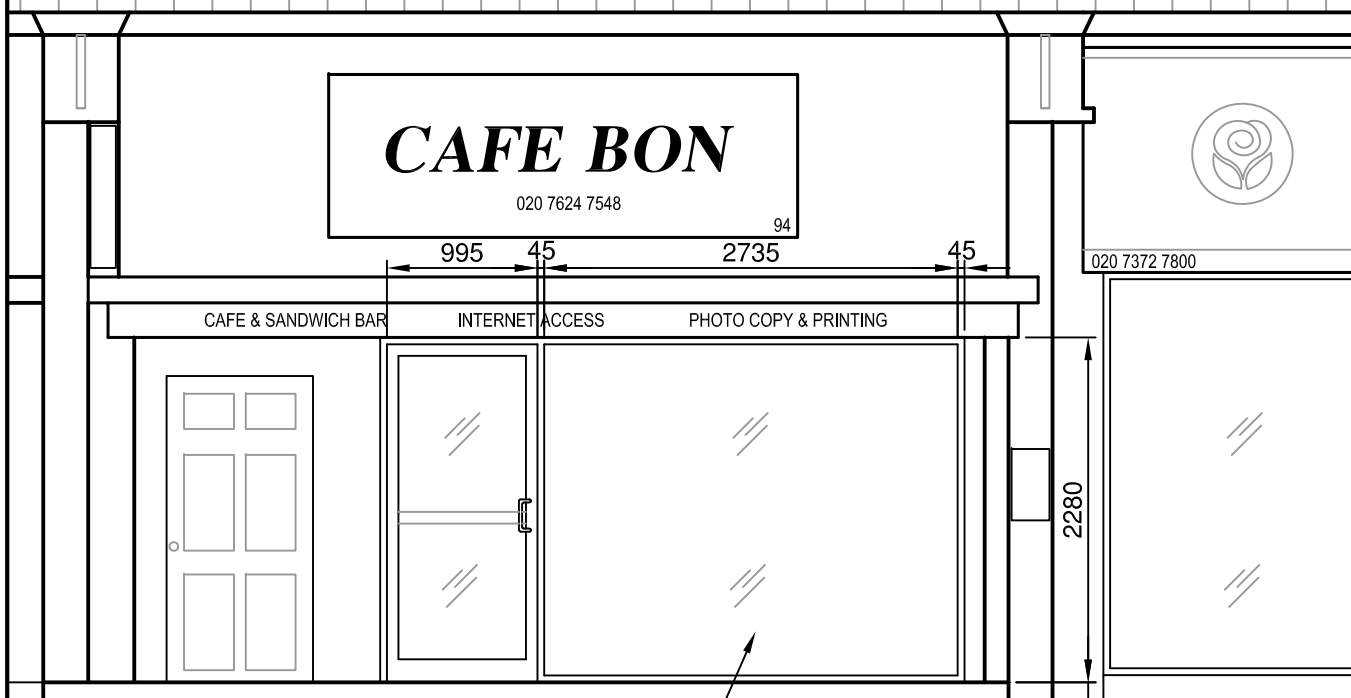



EXISTING ELEVATION

SCALE 1:50 ③


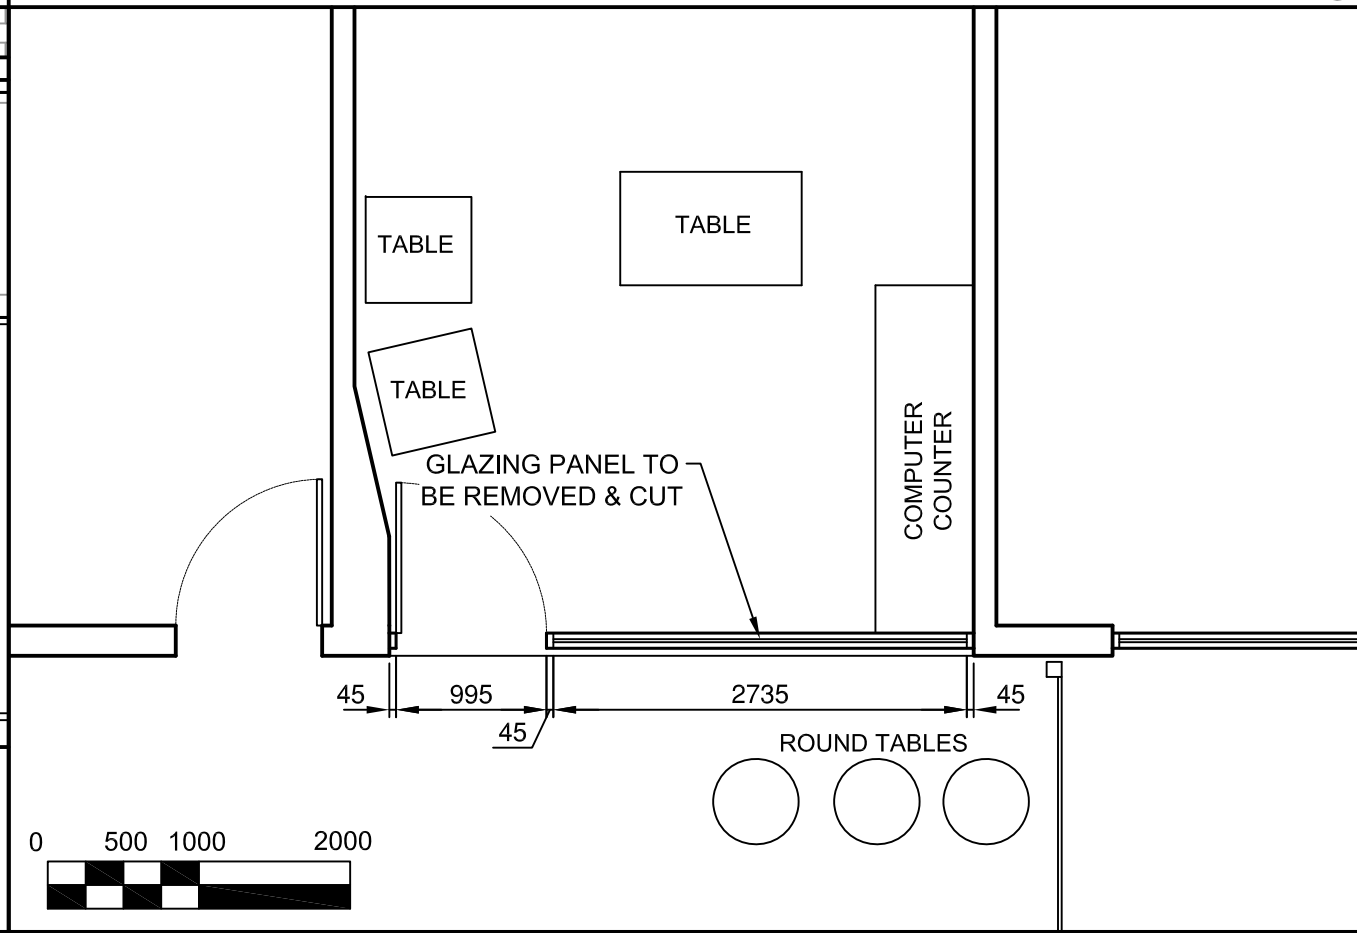


EXISTING FLOOR PLAN


SCALE 1:50 ②

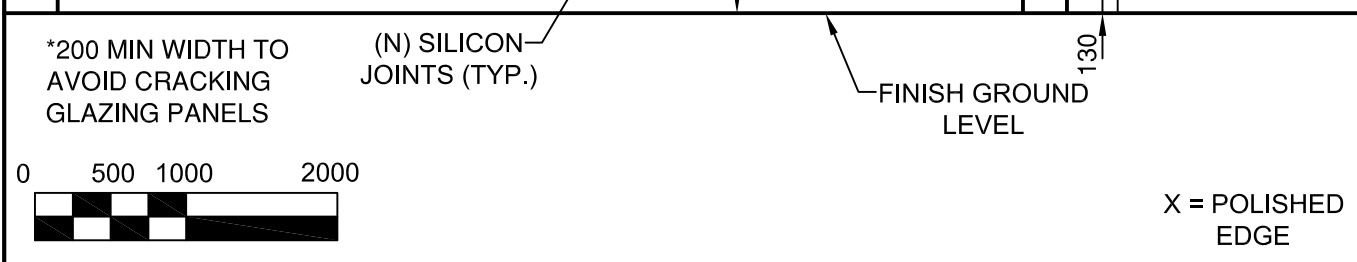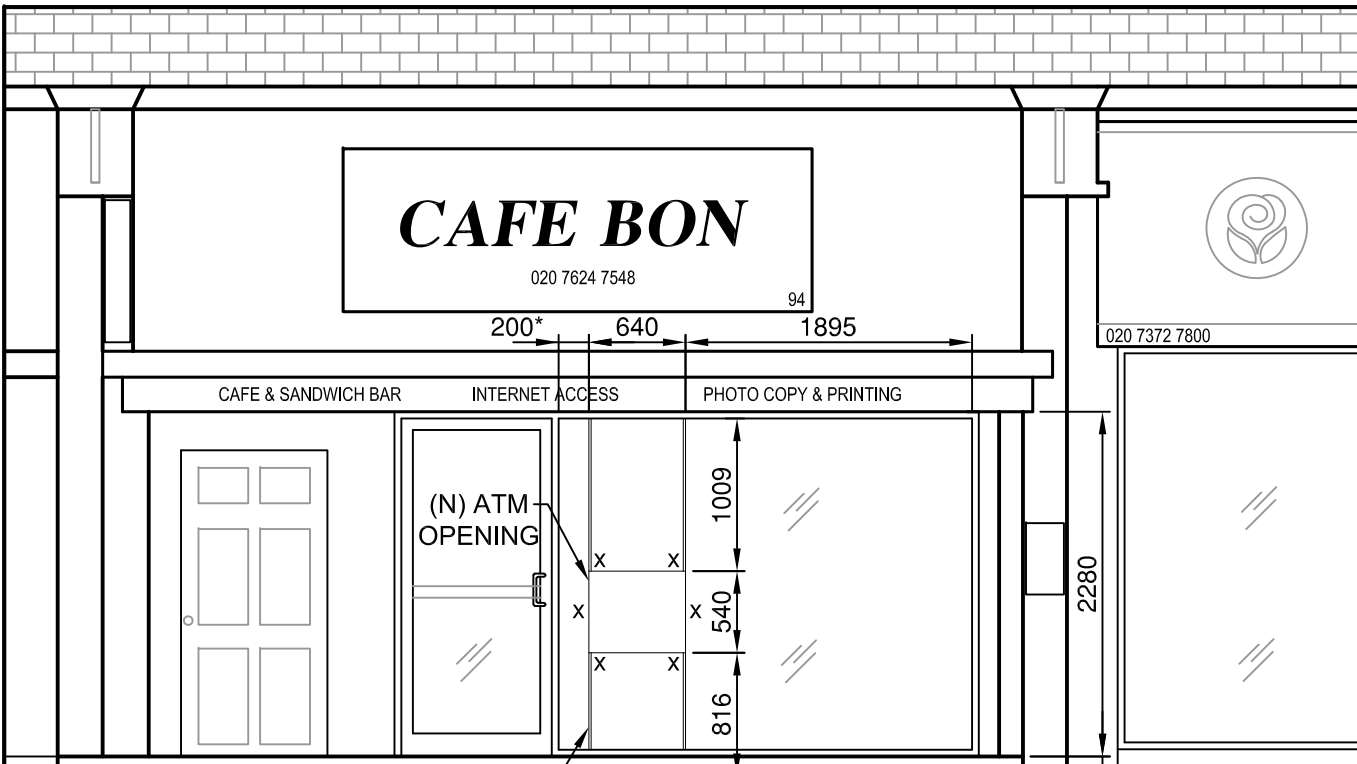



PROPOSED ELEVATION W/ ROUGH OPENING SCALE 1:50 (3)

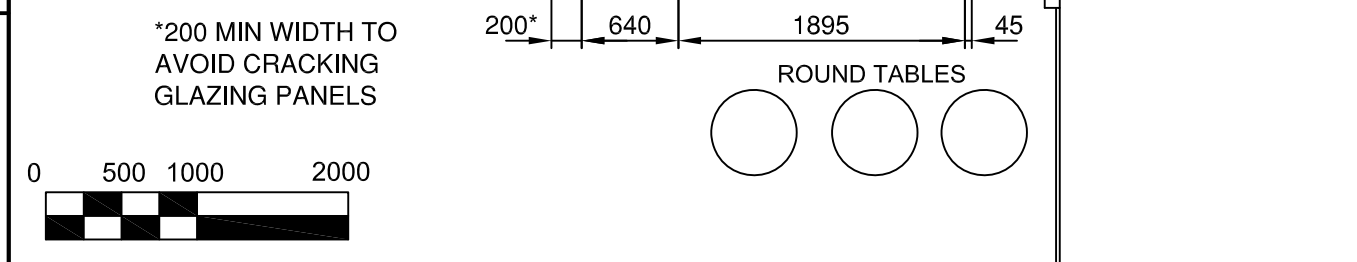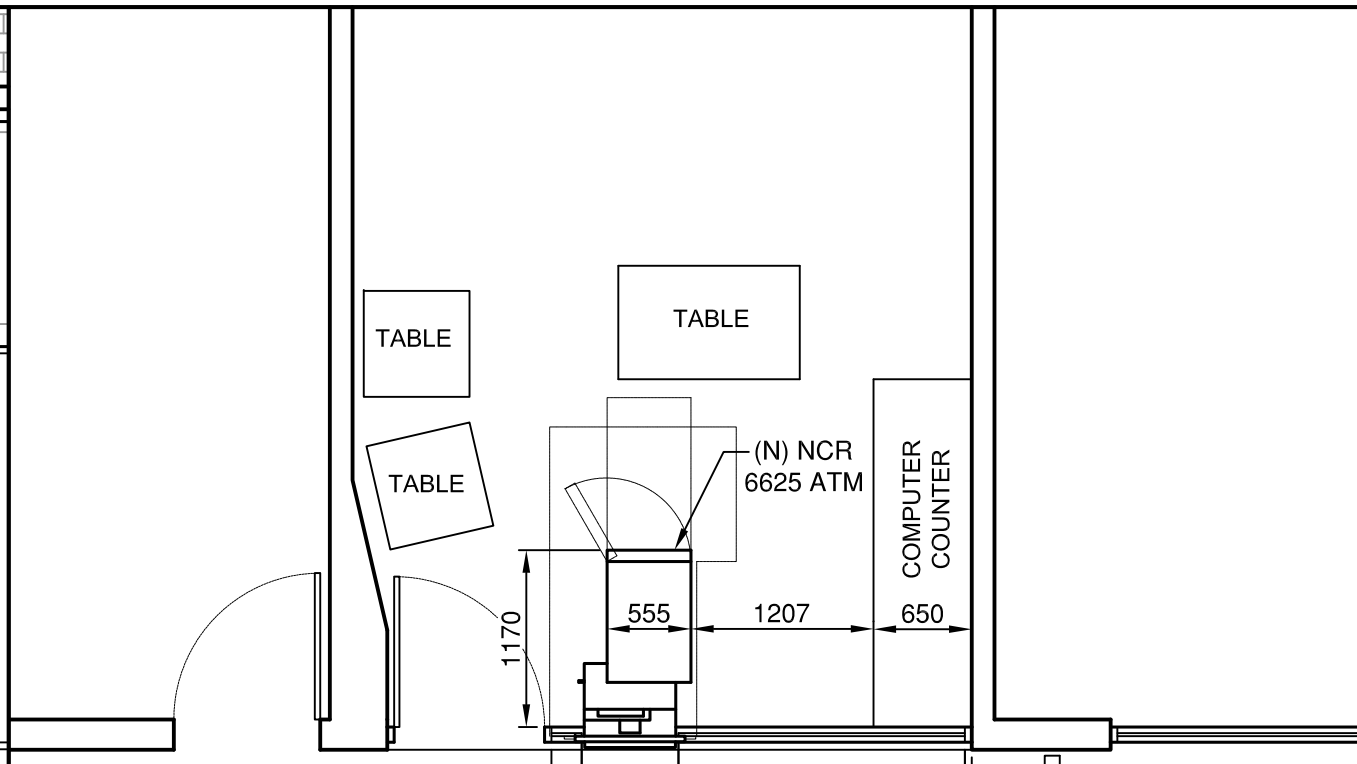


PROPOSED FLOOR PLAN SCALE 1:50 (1)

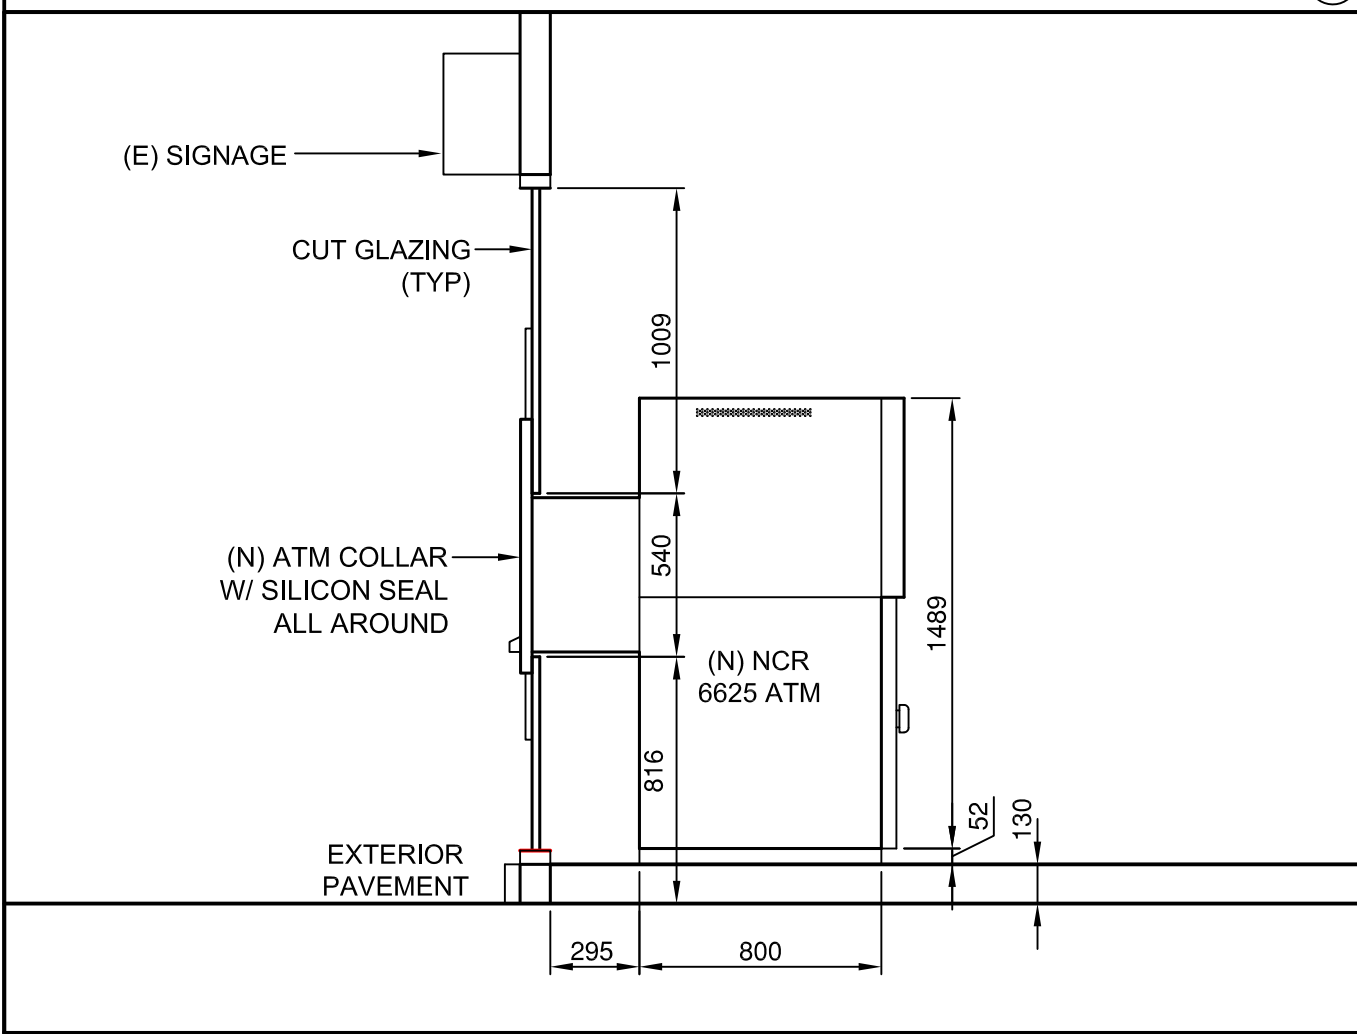

SECTION AT ATM SCALE 1:25 (4)

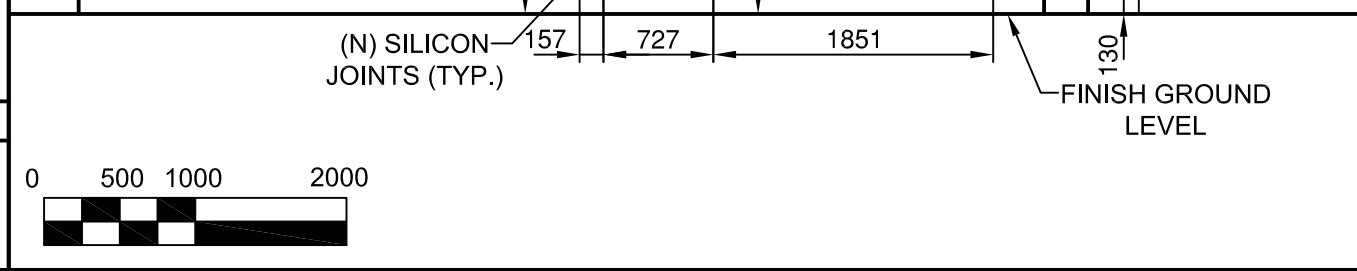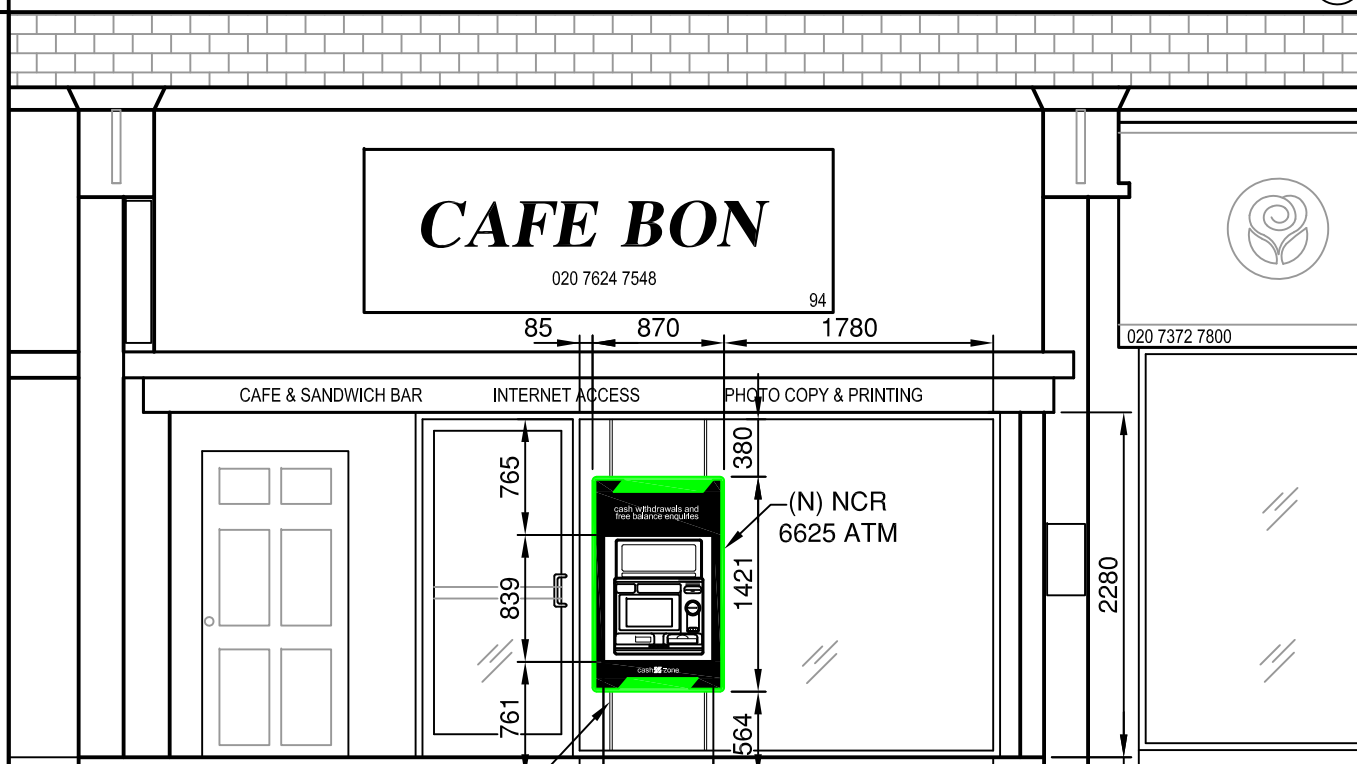

PROPOSED ELEVATION W/ NCR 6625 SCALE 1:50 (2)

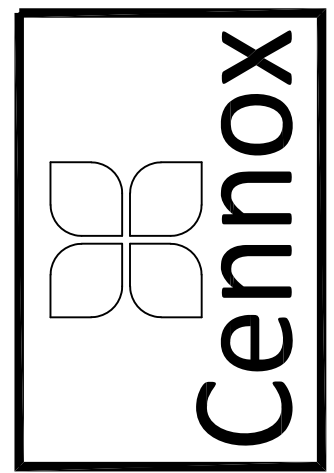

REVISIONS	
A	
B	
C	
D	

PROJECT:
CAFE BON

94 WEST END LANE
LONDON,
NW6 2LU

TITLE:
PROPOSED FLOOR PLAN ELEV & SECT

DRAWN BY:
J. LACOSSE

PAGE SIZE:
A3

DATE:
31 JULY 2017

SCALE:
AS NOTED

SHEET:
2