


Tree Protection Statement
T1 in relation to proposed development

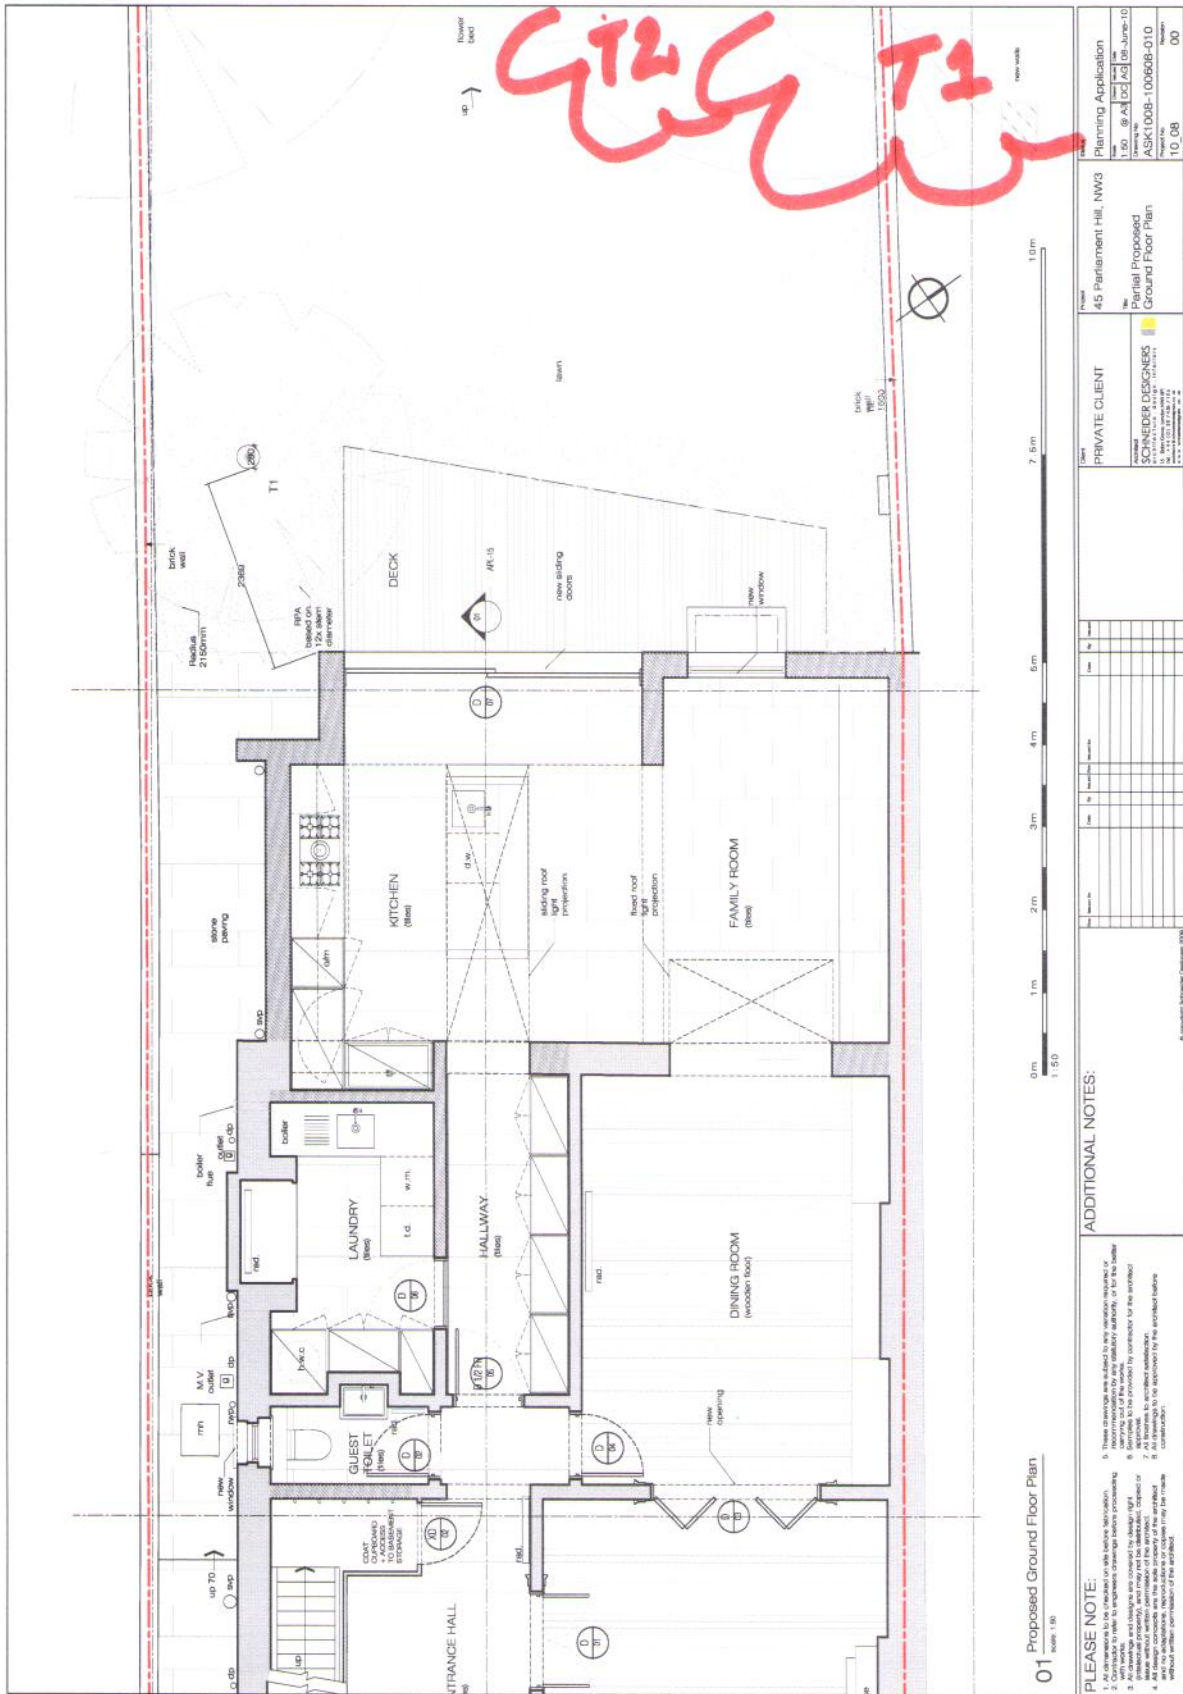

01 Proposed Ground Floor Plan
Scale: 1:150

PLEASE NOTE:

1. All dimensions to be checked on site before construction.
2. All work to be in accordance with the latest provisions of the Building Act 2004 and the Building Regulations 2004.
3. All design proposals are the sole responsibility of the architect and are not to be taken in any way as an indication of liability without further confirmation of the architect.
4. All design proposals are the sole responsibility of the architect and are not to be taken in any way as an indication of liability without further confirmation of the architect.
5. These drawings are issued as a condition precedent to the carrying out of the works.
6. The architect is not responsible for any delays or costs incurred by the contractor or the client.
7. All design proposals are the sole responsibility of the architect and are not to be taken in any way as an indication of liability without further confirmation of the architect.

ADDITIONAL NOTES:

NO.	DESCRIPTION	DATE

PRIVATE CLIENT

SCHNEIDER DESIGNERS
ARCHITECTS & INTERIORS
1008_A - 45 PARLIAMENT HILL
N.W.3

PROJECT: 45 Parliament Hill, NW3

DATE: 08 June 10

PERMITTED PROPOSED: Ground Floor Plan

PLANNING APPLICATION: 1008_A - 45 Parliament Hill

PLANNING APPLICATION: 1008_A - 45 Parliament Hill

DATE: 08 June 10

PERMITTED PROPOSED: Ground Floor Plan

PLANNING APPLICATION: 1008_A - 45 Parliament Hill

DATE: 10 08 00