


CCTV AND CARD READER FOR LIFT C2.L01 SHOWN ON FIRST FLOOR SECURITY LAYOUT DRAWING (CLV-6000-SC-C2-01-DR-9000) TO CORRESPOND WITH ACCESS CONTROL SCHEMATIC (CLV-6000-X-CX-ZZ-DR-9000) AND CCTV SCHEMATIC (CLV-6000-T-CX-ZZ-DR-9000).

ACCESS CONTROLLED LIFT CALL WITH CCTV

CCTV AND CARD READER FOR LIFTS C2.L06 & C2.L07 SHOWN ON EIGHTH FLOOR SECURITY LAYOUT DRAWING (CLV-6000-SC-C2-08-DR-9000) TO CORRESPOND WITH ACCESS CONTROL SCHEMATIC (CLV-6000-X-CX-ZZ-DR-9000) AND CCTV SCHEMATIC (CLV-6000-T-CX-ZZ-DR-9000).

CCTV AND CARD READER FOR LIFTS C2.L02 & C2.L03 SHOWN ON SIXTH FLOOR SECURITY LAYOUT DRAWING (CLV-6000-SC-C2-06-DR-9000) TO CORRESPOND WITH ACCESS CONTROL SCHEMATIC (CLV-6000-X-CX-ZZ-DR-9000) AND CCTV SCHEMATIC (CLV-6000-T-CX-ZZ-DR-9000).

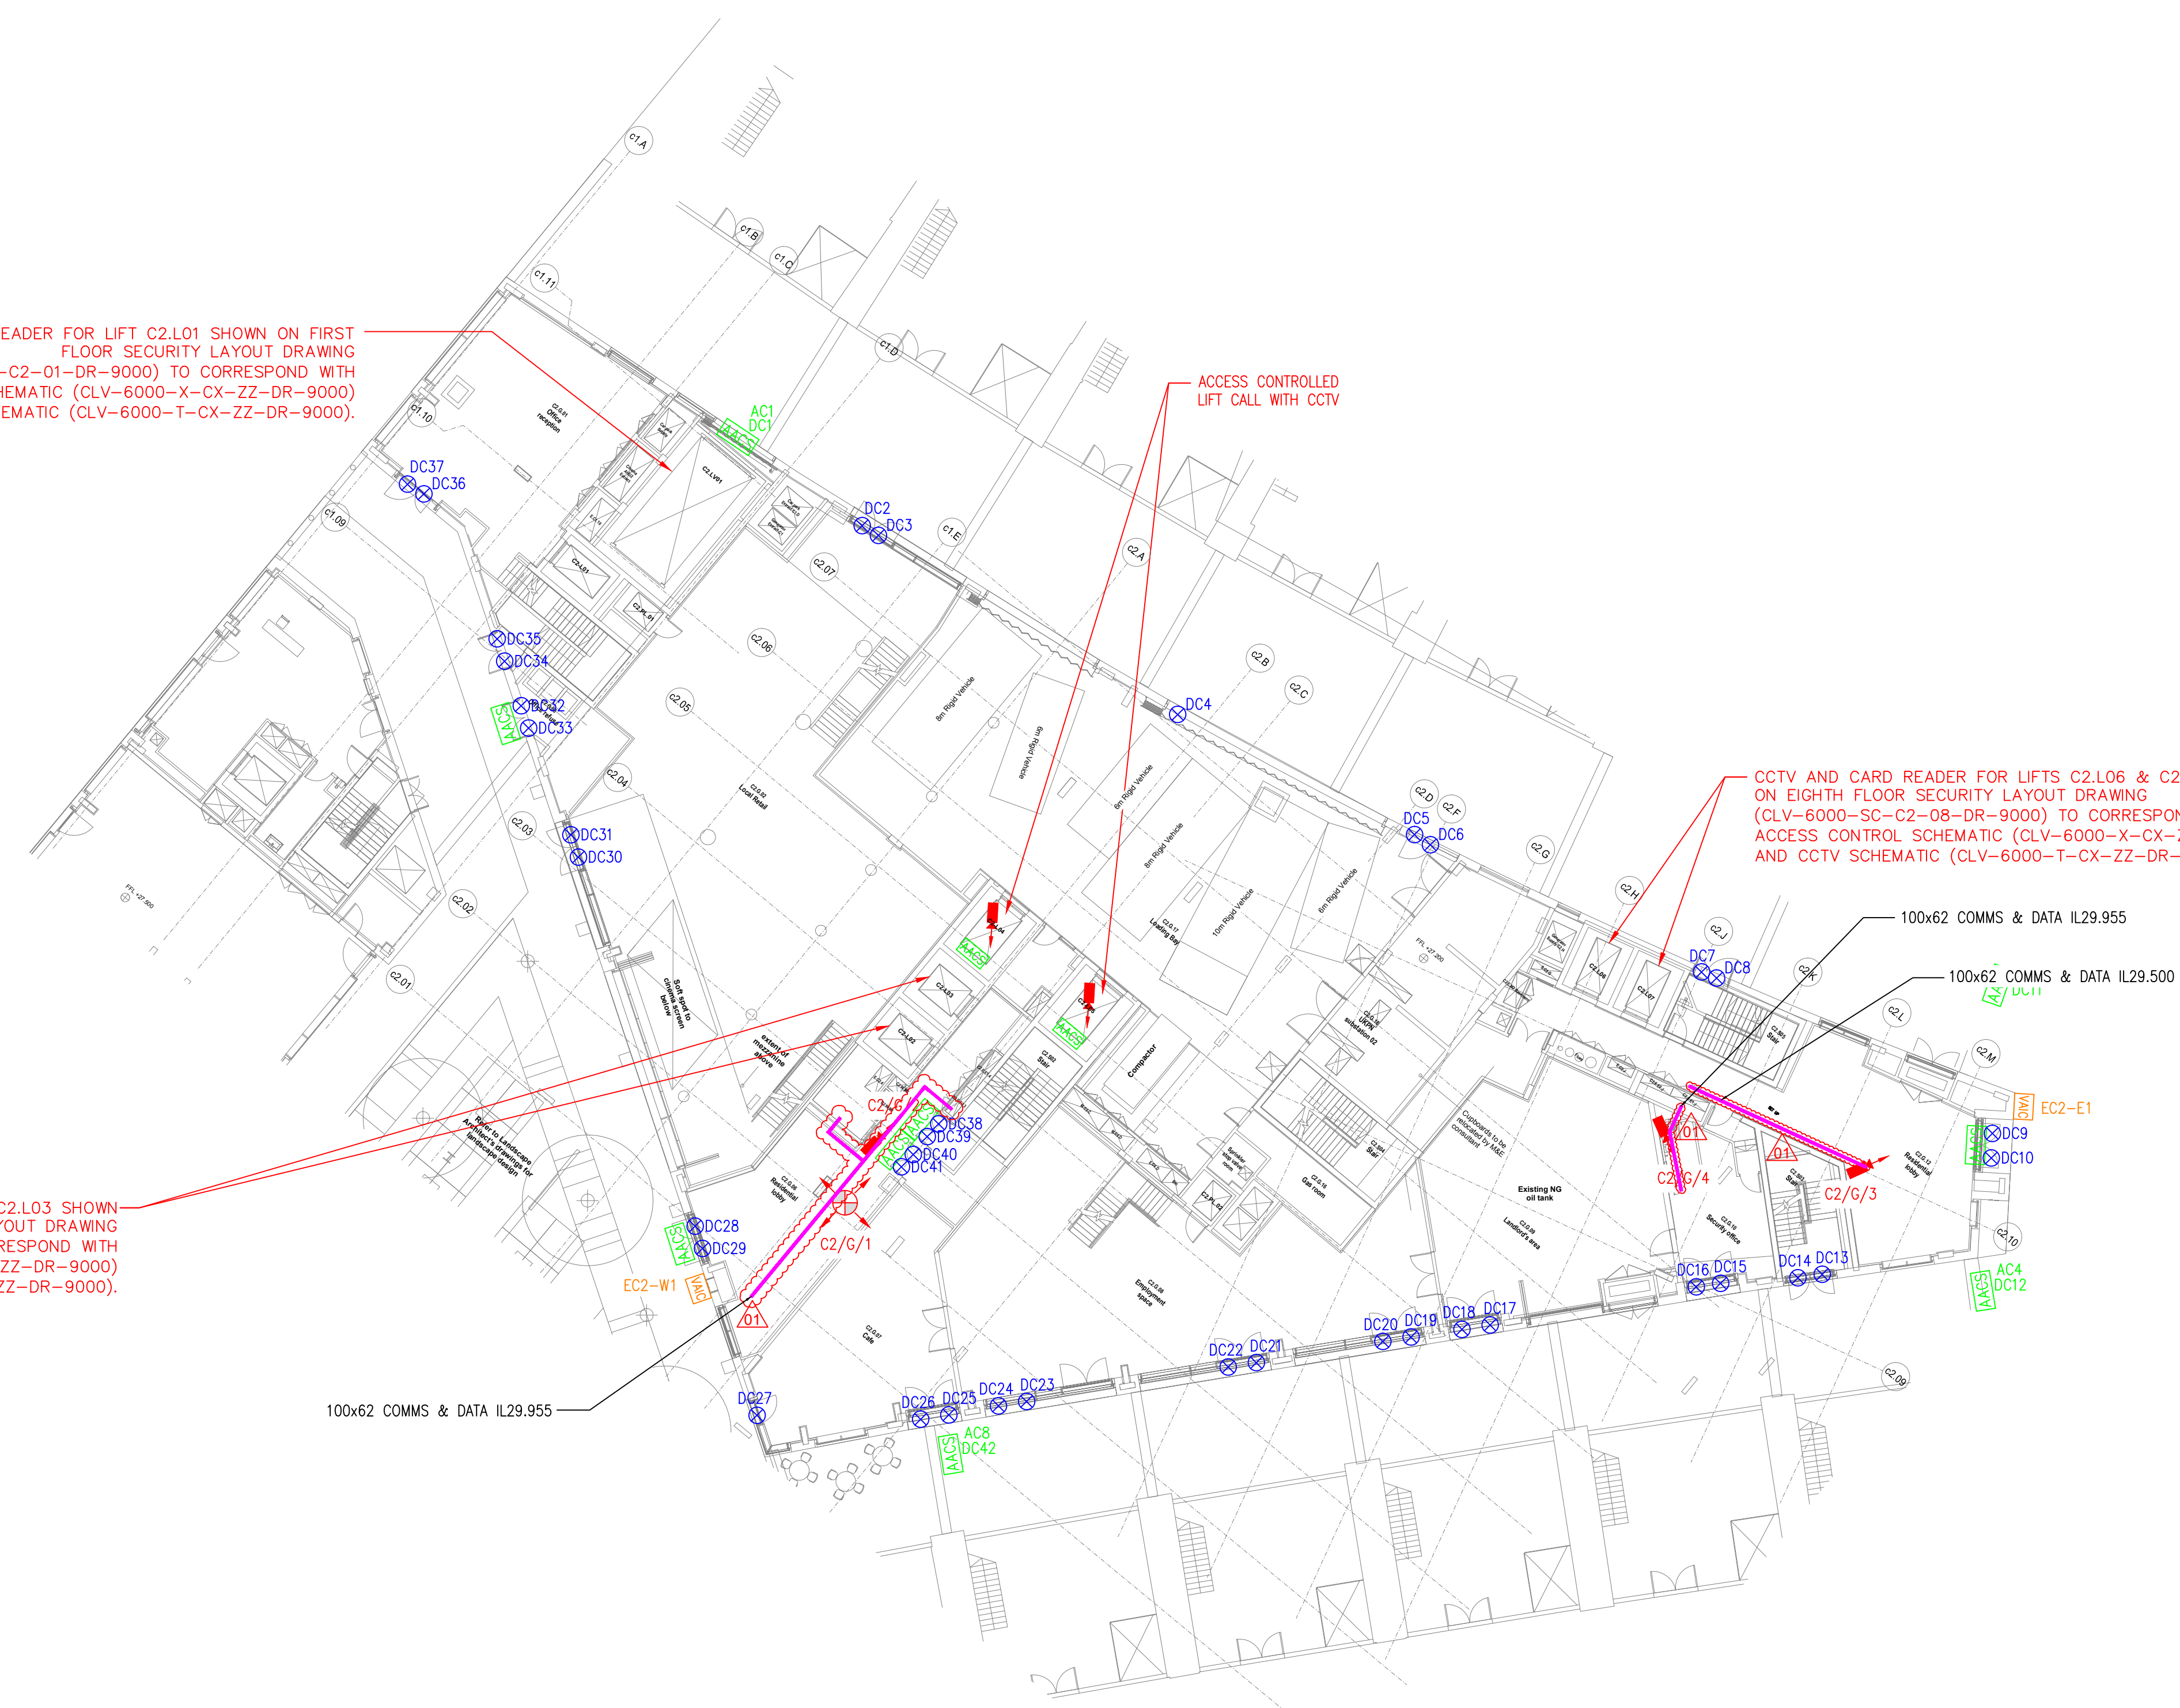

Notes

Legend

- INTERNAL PTZ CAMERA WITH HOME POSITION INDICATED
- FIXED VIEW CCTV CAMERA
- 360° PANORAMIC CAMERA
- ACCESS CONTROLLED DOOR
- IDS DOOR CONTACT
- SECURITY NODE (RIO)
- ACCESS INTERCOM
- VISITOR ACCESS INTERCOM

REFERENCE DOCUMENTS USED TO PRODUCE THIS DRAWING

14045_C2_(00)_1200_REV_CD2
CLV-6000-E-CX-GF-DR-1301, CLV-6000-E-CX-GF-DR-1302, CLV-6000-E-CX-GF-DR-1303 (REV C1)

01	FOR APPROVAL	PW	ARD	01.09.17
00	FOR APPROVAL	SJG	ARD	07.12.16

This document is based on an original copyright work created by a company in the Gratte group of companies (Gratte) or a third party (Others) showing the layout of the relevant part of the building and/or the schematics of the fixtures and/or fittings in the relevant part of the building or to be affixed and/or fitted to that part. All property rights including copyright in a drawing created by Gratte or technical additions to that drawing made by Gratte are owned by Gratte. The contents of this document may not be reproduced, copied, stored in any retrieval system in any form or passed to any third party without the express written consent of both Gratte and the relevant Others. Gratte does not accept any responsibility or liability for any errors in the dimensions or scale shown in the drawing.

Client

Job

CAMDEN LOCK VILLAGE

Description

BUILDING C2 - GROUND FLOOR SECURITY LAYOUT

Drg. No.	Rev	Scale
CLV-6000-SC-C2-GF-DR-9000	01	1:200 @ A1
Date	Drawn	Checked
AUG 2017	ARD	SJG

GRATTE BROTHERS SECURITY MANAGEMENT LIMITED

2 Regents Wharf
All Saints Street
London N1 9RL

Security systems engineers

Tel: 020 7837 6433
Fax: 020 7520 8100
email: cad@gratte.com

