

1 North Elevation planning  
1: 100

**Notes**

This drawing is © Archtype Ltd.  
 Check this drawing is the latest revision.  
 Do not scale from this drawing.  
 Do not use the information on this drawing without checking all dimensions on site.  
 Do not use any areas indicated for either valuation, purchase, sale or any other form of legally binding contract.  
 Do not reproduce any part of this drawing without prior written consent.  
 Report any discrepancies on this document to Archtype.  
 Read this drawing in conjunction with the associated models, specifications and related consultant's documents.  
 Equivalent products / materials may be Approved where the Employer's Requirements, Thermal Performance, Airtightness and any other specified performance requirements are met. Subject to Archtype "Acceptance".  
 All materials to be certified to comply with BS 14001 or BES6001 or be able to provide a Chain of Custody certificate in order to comply Code for Sustainable Homes. All timber species and sources used in this development are not to be listed on the CITES appendices for endangered or threatened species (appendix I, II or III).

**Designer's Hazard Identification**

It is assumed that all works will be undertaken by a competent contractor working, where appropriate, to an approved method statement. In addition to the hazards typically associated with the types of construction detailed on this drawing, any known abnormal hazards specific to this drawing have been identified.

**Brick Bonds**

All bricks are standard stretcher bond as per VE

**Brick Types**

Brick types extents as Mae revised bonds PDF 17.05.04

All Bricks not noted are as VE Schedule STP/EF/8C, Jannihof, Black - Red Variegated.

As VE Schedule STP/EF/10C-FS, Jannihof, Black - Blue Variegated.

**Other**

Starling Boxes

Sparrow Boxes

**Brick Bonds**

Note: All bricks not shown otherwise are standard stretcher bond

Corbelling to Entrance


Mesh Bond as per Mae document 1B Brick & Bonds - 04.May.17

Dentilated Bond as per Mae document 1B Brick & Bonds - 04.May.17

**Planning key G**

1: 100

Rev	Date	Description	Drawn	Checked
5	20.05.18	The commencement conditions no 25 (b)	SG	AMF
4	24.01.17	Amendments as per meeting	LM	AMF
3	12.01.16	Planning amendments	CR	AMF
2	30.11.17	Planning amendment update	CR	AMF
1	10.11.17	Planning amendment proposals	CR	AMF

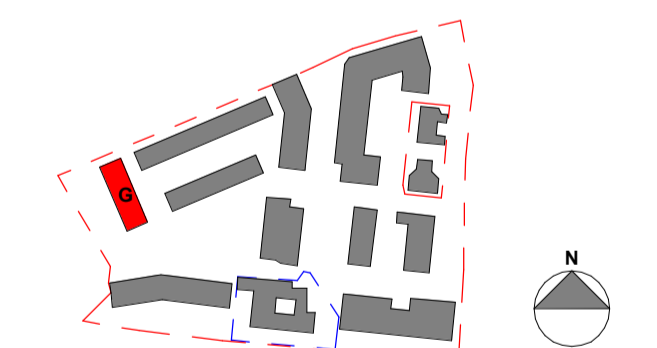

LONDON: 020 7403 2889 WWW.ARCHTYPE.CO.UK HEREFORD: 01981 542 111

Client: Hill Partnership Ltd for Camden Council  
 Project: Agar Grove Block G  
 Drawing Title: North Elevation Planning

Project: T14011 - ART - DR - A - 1b G 00 - PL-302

Status: S2 Issued For Information

Revision: PL 5 Issued for Planning

Scale: 1: 100 @ A1 Date: 11/08/17

Drawn by: CR Checked by: AMF

Internal Project Ref: 8575 Model Ref: AG-RAC2015-A-G