

### **FRESSON**

6th Floor Queens House 55-56 Lincoln's Inn Fields LONDON WC2A 3LJ

020 7391 7100 www.fandt.com

LOCATION PLAN @ 1:1250 and NORTH UP ALL SCALES/DIMENSIONS TO BE CHECKED ON SITE.

XX	XXXX	XX/XX/XXXX
D.B.	Description	Date

Site Location Plan

PROJECT NAME

Refurbishment

ADDRESS


50 Neal Street, London WC2H 9PA

Shaftesbury Covent Garden Ltd

JOB NO.	DRAWING NO.	
24077	P01	
SCALE	DATE	
1:1250@A4	June. 2018	
DRAWN BY	CHECKED BY	
KK	XX	





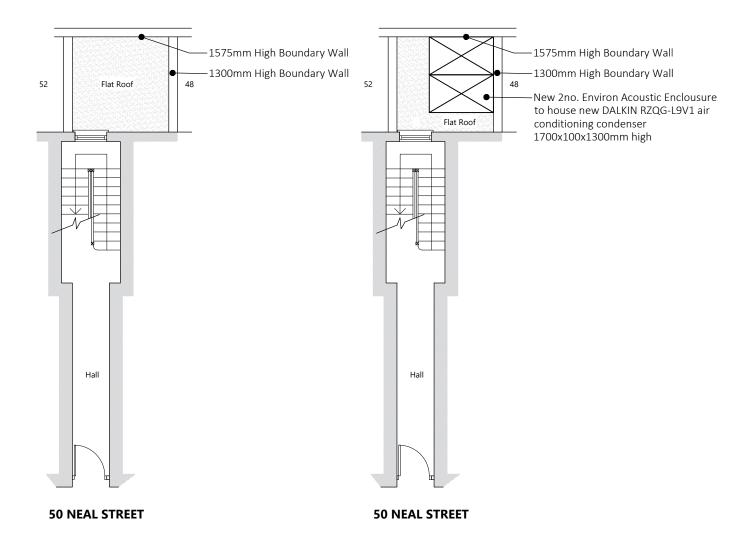

Ground Floor Plan
As Existing

Ground Floor Plan
As Proposed




0 1m 2.5m 5m

# FRESSON AND TEE

6th Floor Queens House 55-56 Lincoln's Inn Fields LONDON WC2A 3LJ

020 7391 7100 www.fandt.com

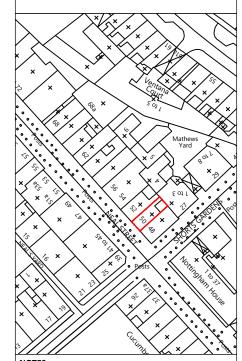

NOTES:
LOCATION PLAN @ 1:1250 and NORTH UP
ALL SCALES/DIMENSIONS TO BE CHECKED ON SITE.

Х	XX	XXXX	xx/xx/xxxx
REV	D.B.	Description	Date

DRAWING TI

Ground Floor Plan As Existing & Proposed

PROJECT NA

New Plant Enclosure

ADDRESS


50 Neal Street, London WC2H 9PA

Shaftesbury Covent Garden Ltd

JOB NO. 24077 P02

SCALE 1:100@A3 June 2018

DRAWN BY CHECKED BY KK SL

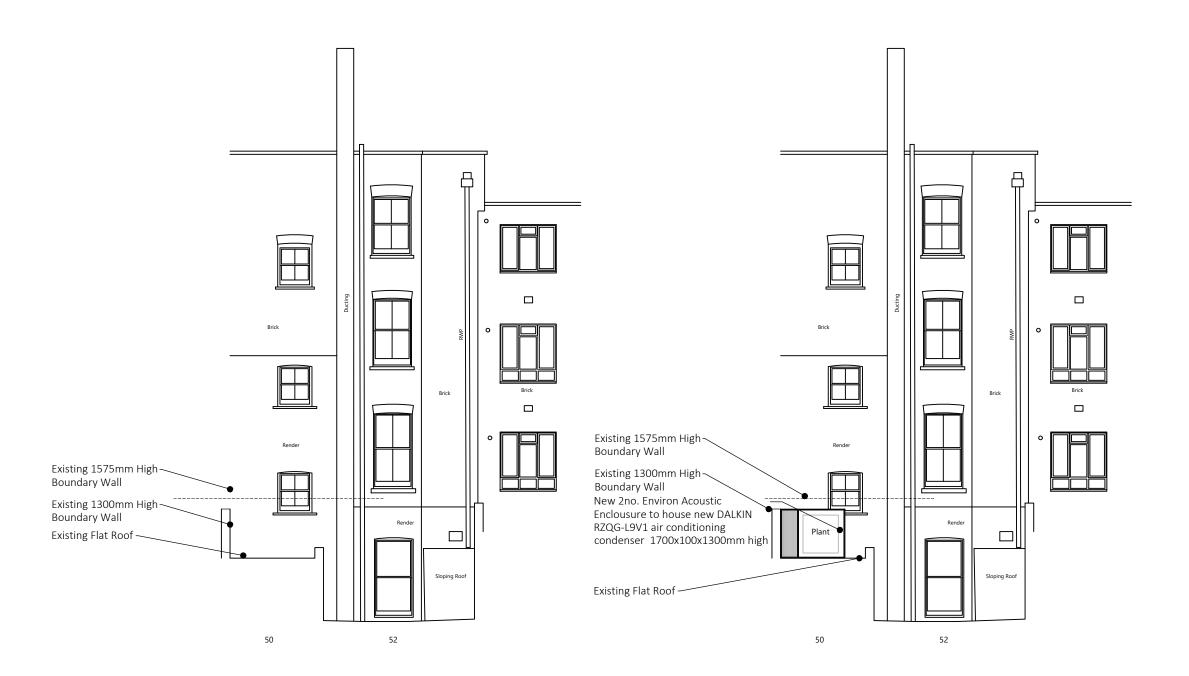

Rear Elevation
As Existing


Rear Elevation As Proposed

0 1m 2.5m 5m

## FRESSON AND TEE

6th Floor Queens House 55-56 Lincoln's Inn Fields LONDON WC2A 3LJ

020 7391 7100 www.fandt.com

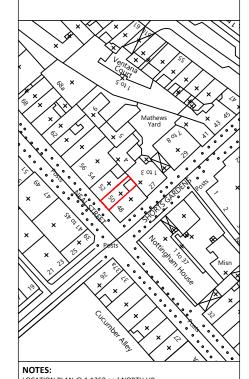

#### 

Rear Elevation As

New Plant Enclosure

Existing & Proposed

50 Neal Street, London WC2H 9PA

Shaftesbury Covent Garden Ltd

JOB NO.	DRAWING NO.	
24077	P03	
SCALE	DATE	
1:100@A3	June 2018	
DRAWN BY	CHECKED BY	
KK	SL	