

PLEASE NOTE:

1. ALL DIMENSIONS TO BE CHECKED ON SITE BEFORE FABRICATION.
 2. CONTRACTOR TO REFER TO ENGINEER'S DRAWINGS
 3. ALL DRAWINGS AND DESIGNS ARE COVERED BY DESIGN RIGHT (INTELLECTUAL PROPERTY), AND MAY NOT BE DISTRIBUTED, COPIED OR ISSUE WITHOUT WRITTEN PERMISSION OF XUL ARCHITECTURE.
 4. ALL DESIGN CONCEPTS ARE THE SOLE PROPERTY OF XUL ARCHITECTURE AND NO ADAPTATIONS, REPRODUCTIONS OR COPIES MAY BE MADE WITHOUT WRITTEN PERMISSION OF XUL ARCHITECTURE.
 5. THESE DRAWINGS ARE SUBJECT TO ANY VARIATION REQUIRED OR RECOMMENDATION BY ANY STATUTORY AUTHORITY, OR FOR THE BETTER CARRYING OUT OF THE WORKS.
 6. SAMPLES TO BE PROVIDED BY CONTRACTOR FOR XUL ARCHITECTURE APPROVAL.
 7. ALL FINISHES TO XUL ARCHITECTURE SATISFACTION.
 8. ALL DRAWINGS TO BE APPROVED BY XUL ARCHITECTURE BEFORE CONSTRUCTION.
- ADDITIONAL NOTES:**

REVISIONS

No	Date	Description Issue For	Issue By
00	02/05/18	Planning	YR
00	01/06/18	Planning	YR

Client
PRIVATE CLIENT

Project
102 Frognal
London NW/3 6XU

Title

PROPOSED

Ground & First Floor Plan


Scale 1:100@A3 Dwg. No. Rev.

Date 02/05/18 PA-01 00


Drawn YR Project Number 17 042

Checked SS


no. 104

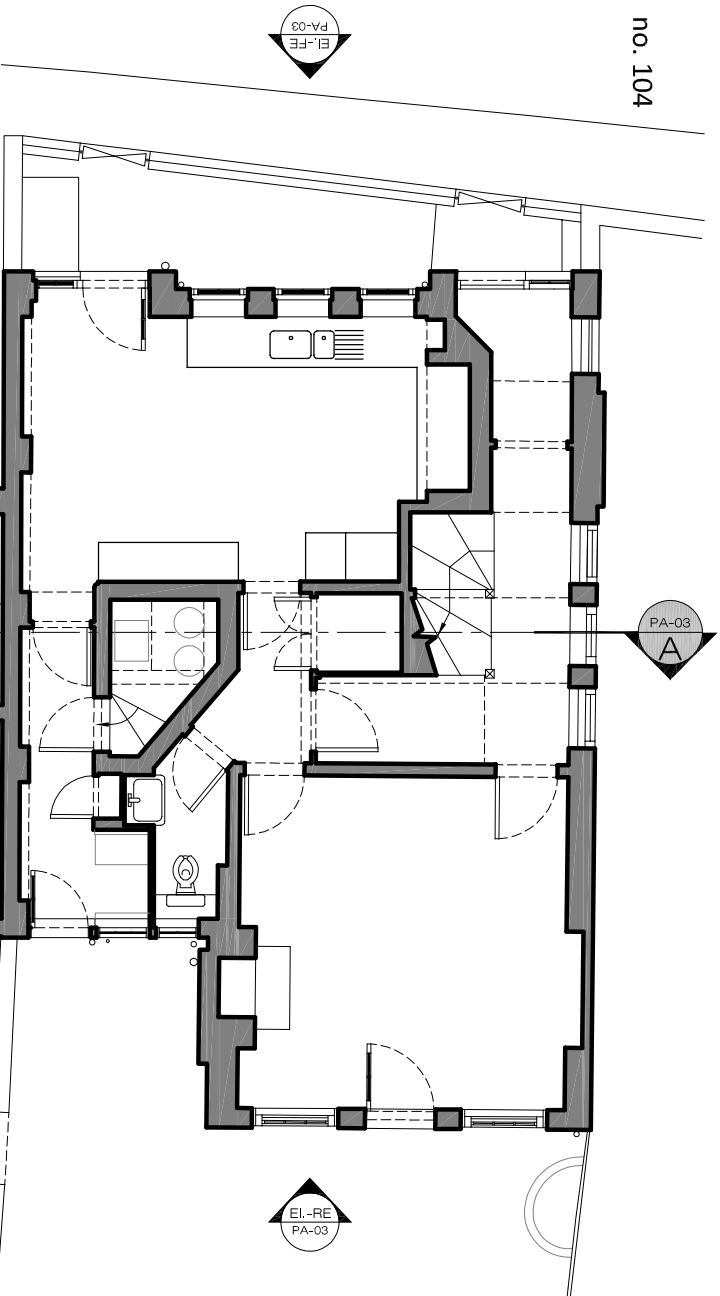


no. 102
Frognal

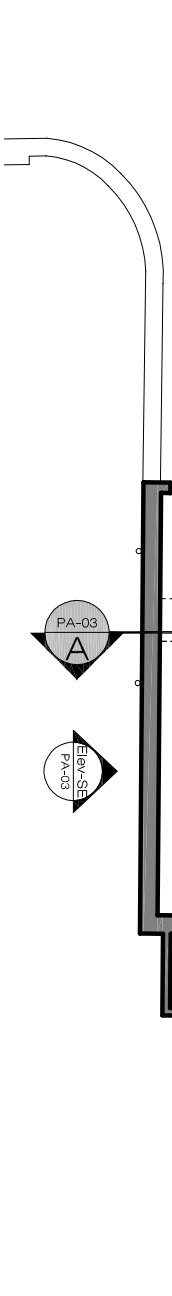

PROPOSED
Ground Floor Plan
SCALE 1:100@A3

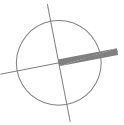

PROPOSED
First Floor Plan
SCALE 1:100@A3

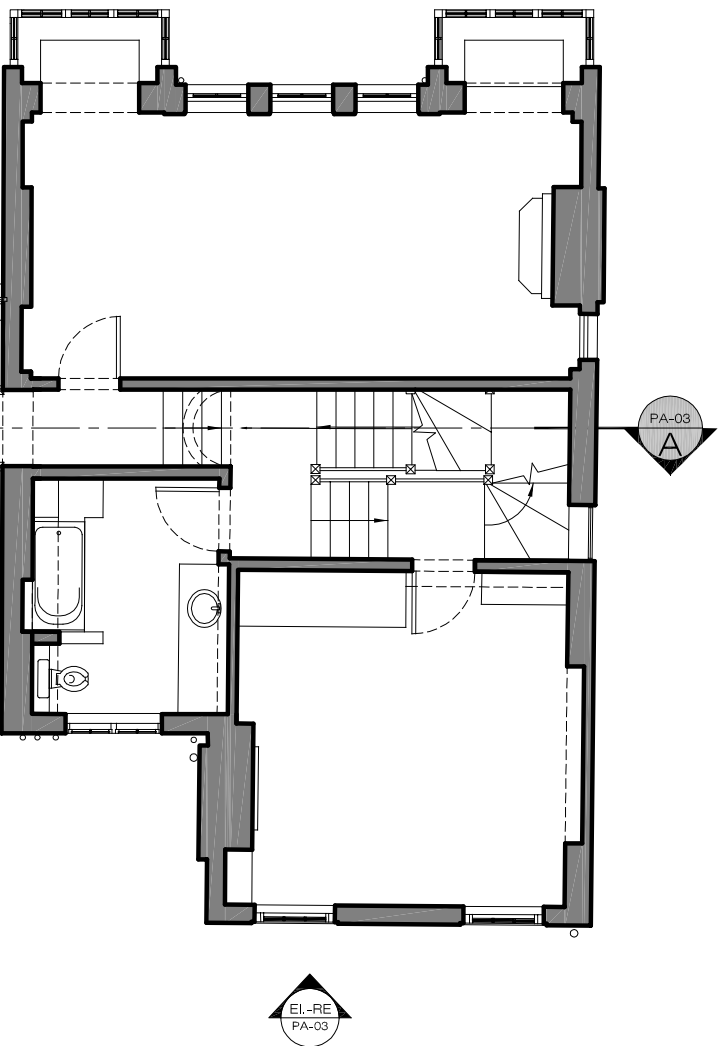


New extension to
replace existing
conservatory



PLEASE NOTE:


1. ALL DIMENSIONS TO BE CHECKED ON SITE BEFORE FABRICATION.
2. CONTRACTOR TO REFER TO ENGINEER'S DRAWINGS BEFORE PROCEEDING WITH WORKS.
3. ALL DRAWINGS AND DESIGNS ARE COVERED BY DESIGN RIGHT (INTELLECTUAL PROPERTY), AND MAY NOT BE DISTRIBUTED, COPIED OR ISSUE WITHOUT WRITTEN PERMISSION OF XUL ARCHITECTURE.
4. ALL DESIGN CONCEPTS ARE THE SOLE PROPERTY OF XUL ARCHITECTURE AND NO ADAPTATIONS, REPRODUCTIONS OR COPIES MAY BE MADE WITHOUT WRITTEN PERMISSION OF XUL ARCHITECTURE.
5. THESE DRAWINGS ARE SUBJECT TO ANY VARIATION REQUIRED OR RECOMMENDATION BY ANY STATUTORY AUTHORITY, OR FOR THE BETTER CARRYING OUT OF THE WORKS.
6. SAMPLES TO BE PROVIDED BY CONTRACTOR FOR XUL ARCHITECTURE APPROVAL.
7. ALL FINISHES TO XUL ARCHITECTURE SATISFACTION.
8. ALL DRAWINGS TO BE APPROVED BY XUL ARCHITECTURE BEFORE CONSTRUCTION.

ADDITIONAL NOTES:

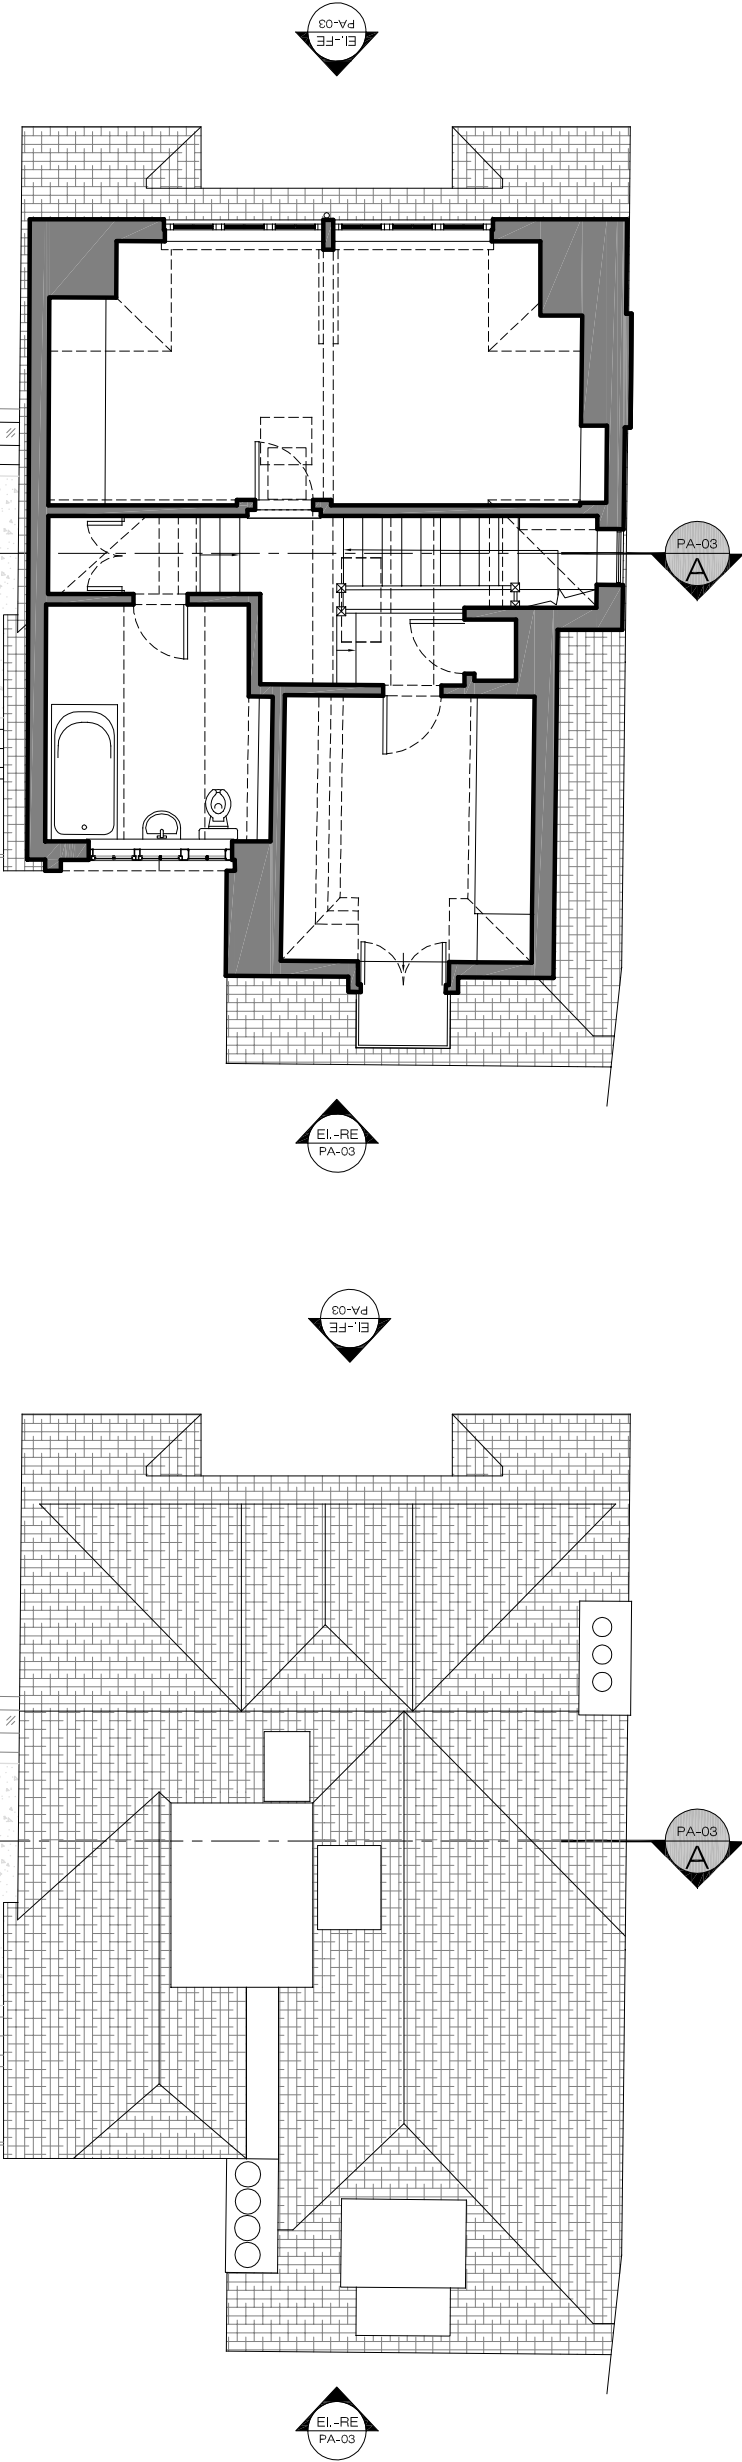

PROPOSED
Second Floor Plan
SCALE 1:100@A3

PROPOSED
Roof Plan
SCALE 1:100@A3

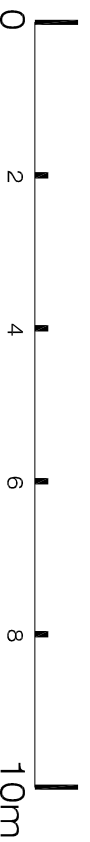

REVISIONS		
No	Date	Description
00	02/05/18	Issue For
01	01/06/18	Planning
		YR
		YR

Client
PRIVATE CLIENT

Project
102 Frognal
London NW3 6XU

Title
PROPOSED
Second Floor & Roof Plan

Scale	Dwg. No.	Rev.
1:100@A3		

Date	PA-02	01
02/05/18		


Drawn	Project Number
YR	17 042

Checked	SS

PLEASE NOTE:

1. ALL DIMENSIONS TO BE CHECKED ON SITE BEFORE FABRICATION.
2. CONTRACTOR TO REFER TO ENGINEER'S DRAWINGS BEFORE PROCEEDING WITH WORKS.
3. ALL DRAWINGS AND DESIGNS ARE COVERED BY DESIGN RIGHT (INTELLECTUAL PROPERTY), AND MAY NOT BE DISTRIBUTED, COPIED OR ISSUED WITHOUT WRITTEN PERMISSION OF XUL ARCHITECTURE.
4. ALL DESIGN CONCEITS ARE THE SOLE PROPERTY OF XUL ARCHITECTURE AND NO ADAPTATIONS, REPRODUCTIONS OR COPIES MAY BE MADE WITHOUT WRITTEN PERMISSION OF XUL ARCHITECTURE.
5. THESE DRAWINGS ARE SUBJECT TO ANY STATUTORY REQUIREMENT OR RECOMMENDATION BY ANY STATUTORY AUTHORITY, OR FOR THE BETTER CARRYING OUT OF THE WORKS.
6. SAMPLES TO BE PROVIDED BY CONTRACTOR FOR XUL ARCHITECTURE APPROVAL.
7. ALL FINISHES TO XUL ARCHITECTURE SATISFACTION.
8. ALL DRAWINGS TO BE APPROVED BY XUL ARCHITECTURE BEFORE CONSTRUCTION.


ADDITIONAL NOTES:

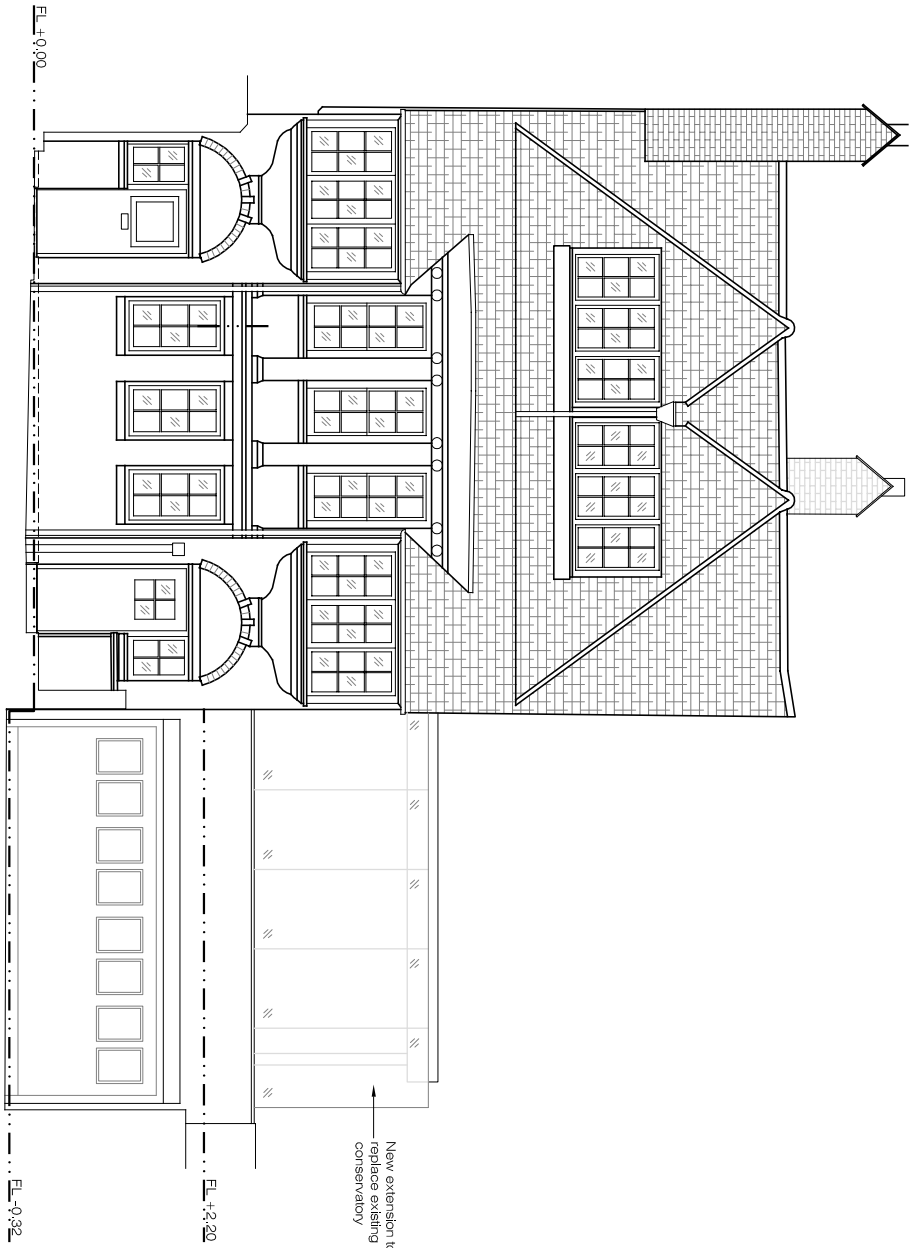


PROPOSED
Front Elevation
SCALE 1:100@A3



PROPOSED
Rear Elevation
SCALE 1:100@A3

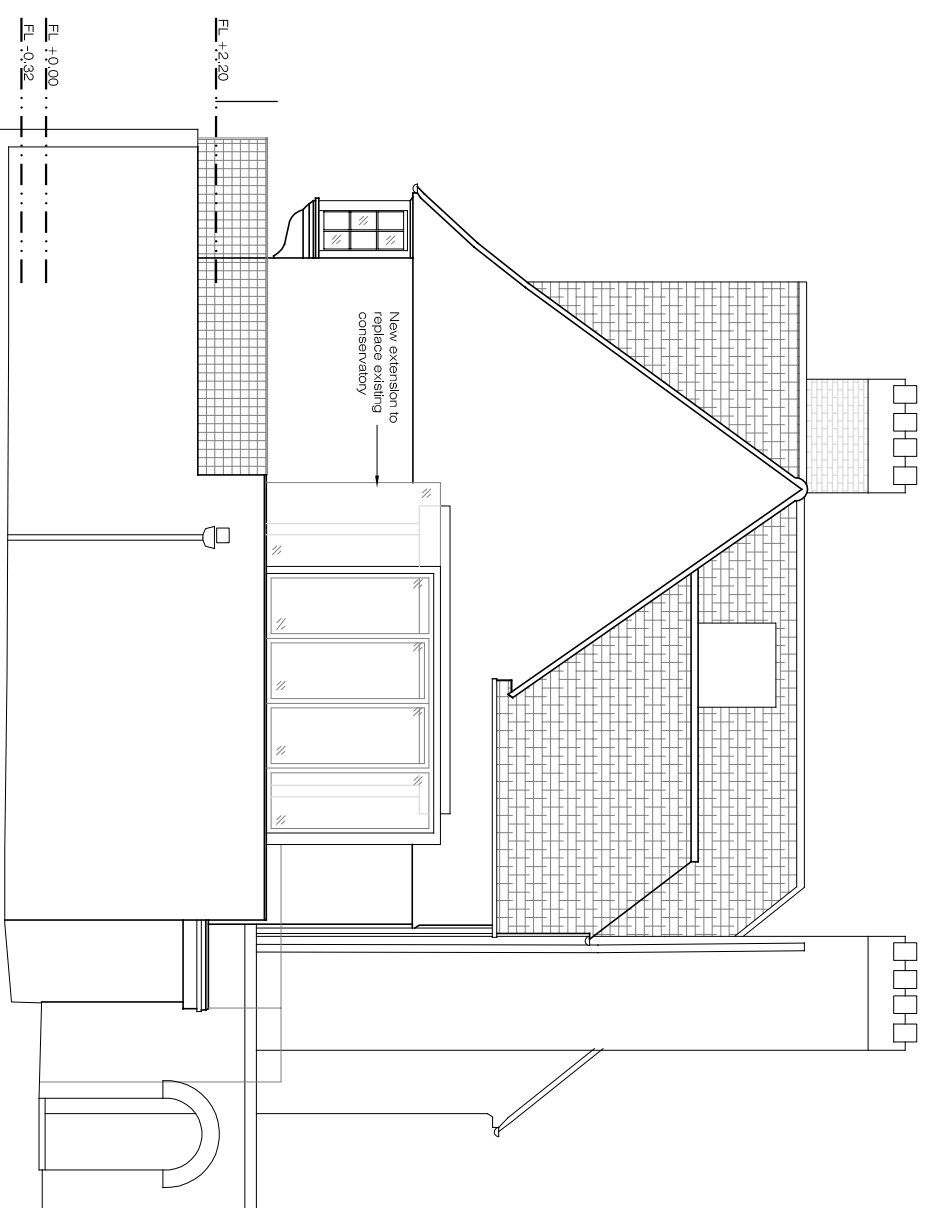

PROPOSED
Side Elevation
SCALE 1:100@A3

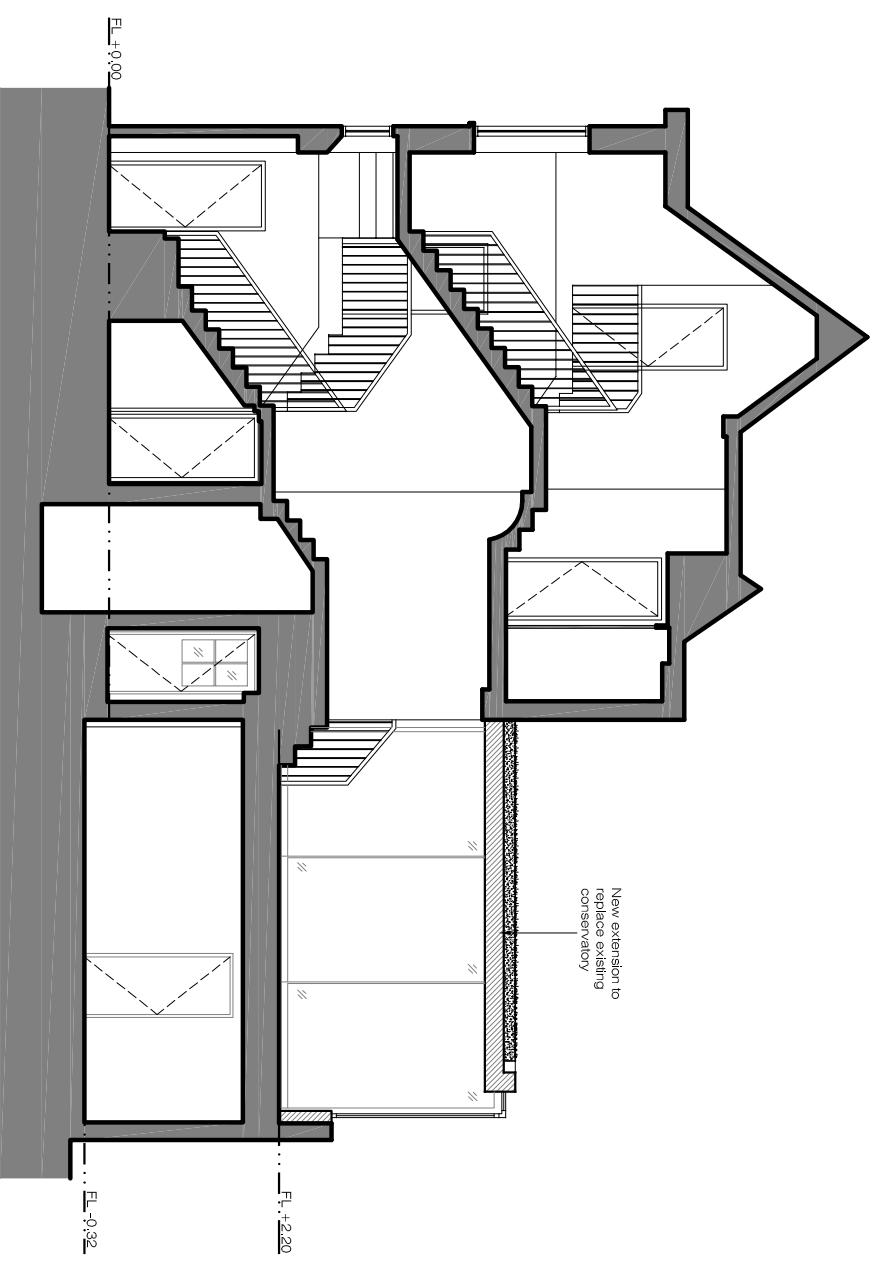

PROPOSED
Section A-A
SCALE 1:100@A3

REVISIONS		
No	Date	Description
00	02/05/18	Issue For
01	01/06/18	Planning
		YR
		YR

Client
PRIVATE CLIENT

Project
102 Frognaal
London NW3 6XU

Title

PROPOSED

Elevations and Section

Scale	Dwg. No.	Rev.
1:100@A3	PA-03	01

Date
02/05/18

Drawn
YR
Project Number
17 042

Checked
SS