


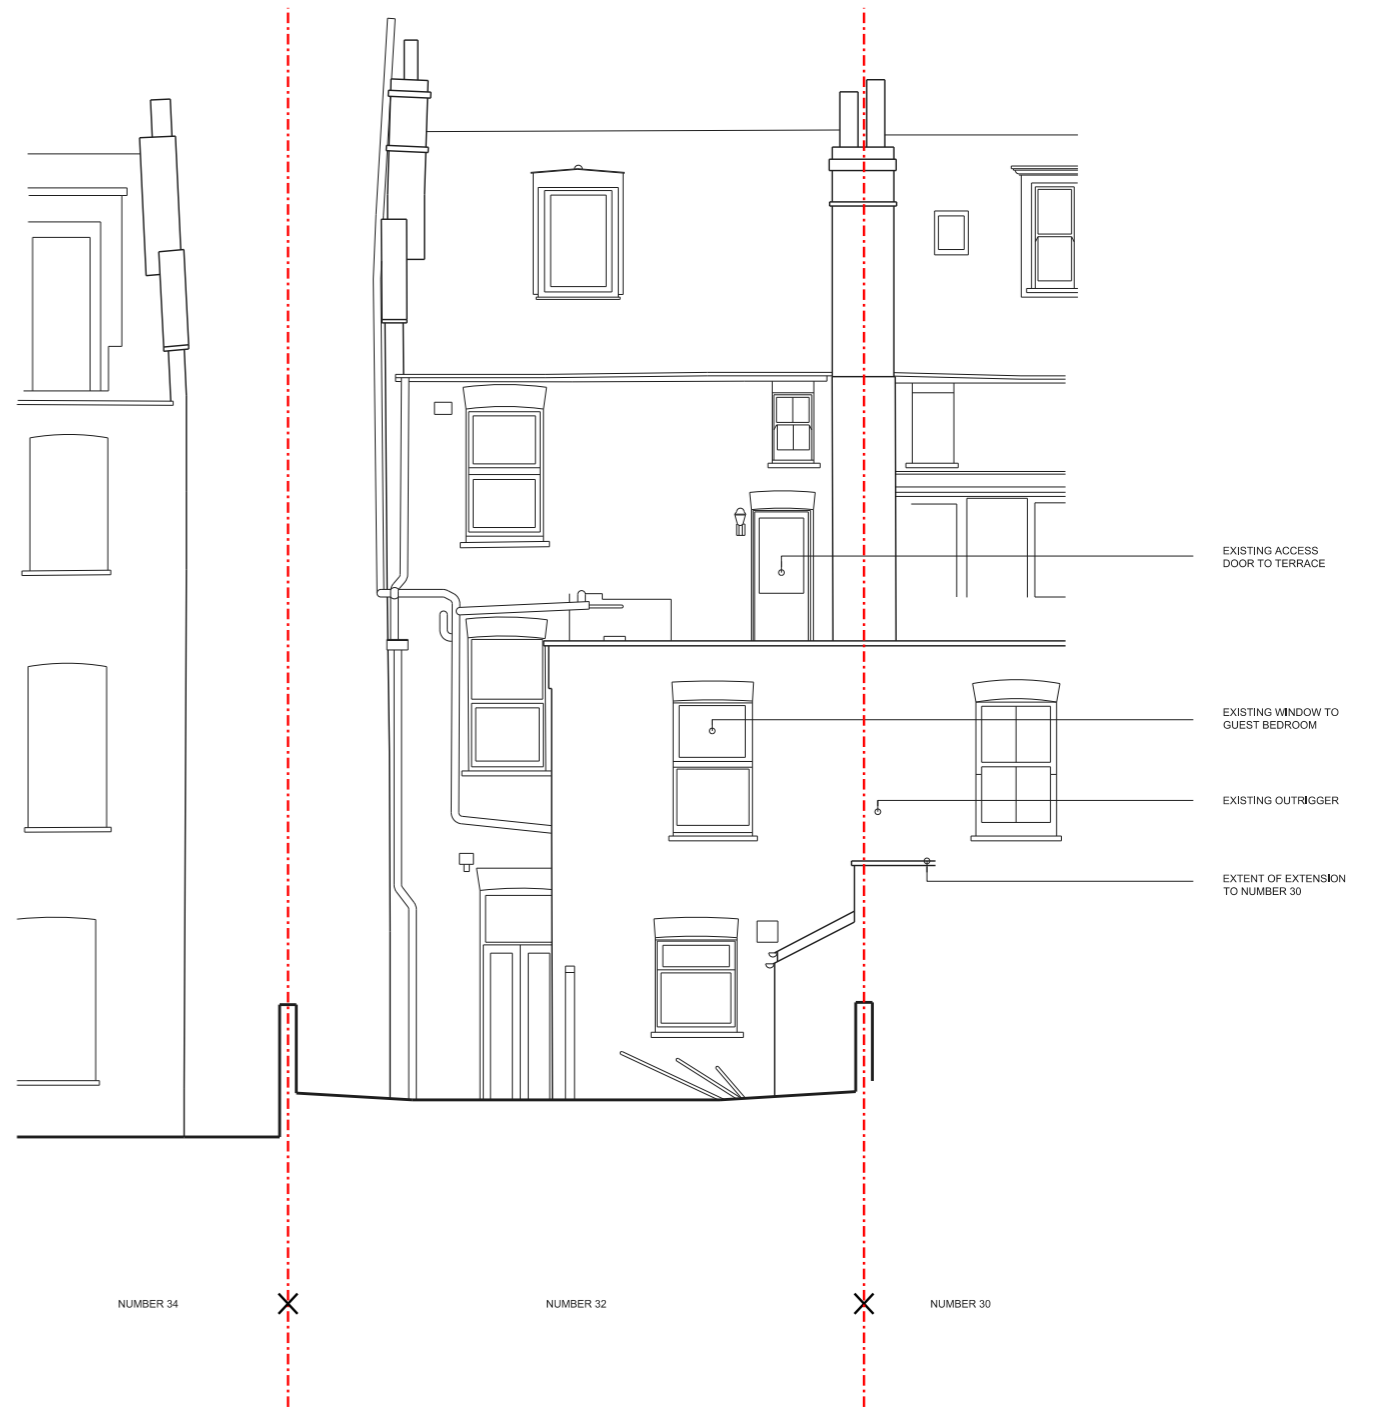

01 EXISTING SOUTH ELEVATION 1:50@A1
1200



02 EXISTING NORTH ELEVATION 1:50@A1
1200



Freehaus Studio 4 F/H, Leroy House, 436 Essex Road, London, N1 3QP
T +44 (0) 208 5100 500
studio@freehausdesign.com
www.freehausdesign.com

Freehaus is a RIBA Chartered Practice, Registration Number 20013331
Freehaus is a trading name and trademark for Freehaus Design Ltd, Registered office: 15 Lingfield Avenue, Kingston upon Thames, Surrey, KT1 2TL Registered in England and Wales No: 8019536

Quality Assured
Do Not Scale. All dimensions and conditions are to be checked on site prior to preparing drawings or commencing any work.
© This drawing is the property of Freehaus Design Limited and protected by the Copyright, Designs and Patents Act, 1988.

KEY PLAN

NOTES

RISK NO.	Design Area	Risk 000 (refer to CDM005 Live Risk Register)	by	STATUS	date	rev	description	drawing status	by	check
NO_000	Design Area	Risk 000 (refer to CDM005 Live Risk Register)		STATUS	18.06.18		PLANNING	PLANNING	NG	TB

project
32 SAVERNAKE ROAD

client
MR J HOLMAN & MS B O'DONOVAN

drawing #/title
SOUTH & NORTH ELEVATIONS
EXISTING

status
PLANNING

scale
1:50@A1 1:100@A3

drawn by
18.06.18 NG

job number drawing number
117-1200

rev
-

FREEHAUS
FREEHAUSDESIGN.COM