

Do not scale drawings
 All dimensions are in millimetres unless stated otherwise
 Use figured dimensions only and report any discrepancies in writing to the architect

Specific key and notes



Existing areas (unaffected by proposals)

- 1 Office
- 2 Lift lobby
- 3 Existing toilet
- 4 Existing kitchen
- 5 Existing fire escape stair
- 6 Roof to lower levels
- 7 Council Chamber ante room
- 8 Terrace for service access only
- 9 Meeting room
- 10 Reception
- 11 Store room
- 12 Council Chamber
- 13 Balcony

Refurbishment area

- 14 Kitchen
- 15 Corridor reinstated as existing following refurbishment works
- 16 WCs lobby
- 17 Unisex WC cubicles (no.8)
- 18 Cleaners cupboard
- 19 Accessible WC

Area of proposed works (refer to drawing P1020 for detailed plan)

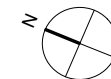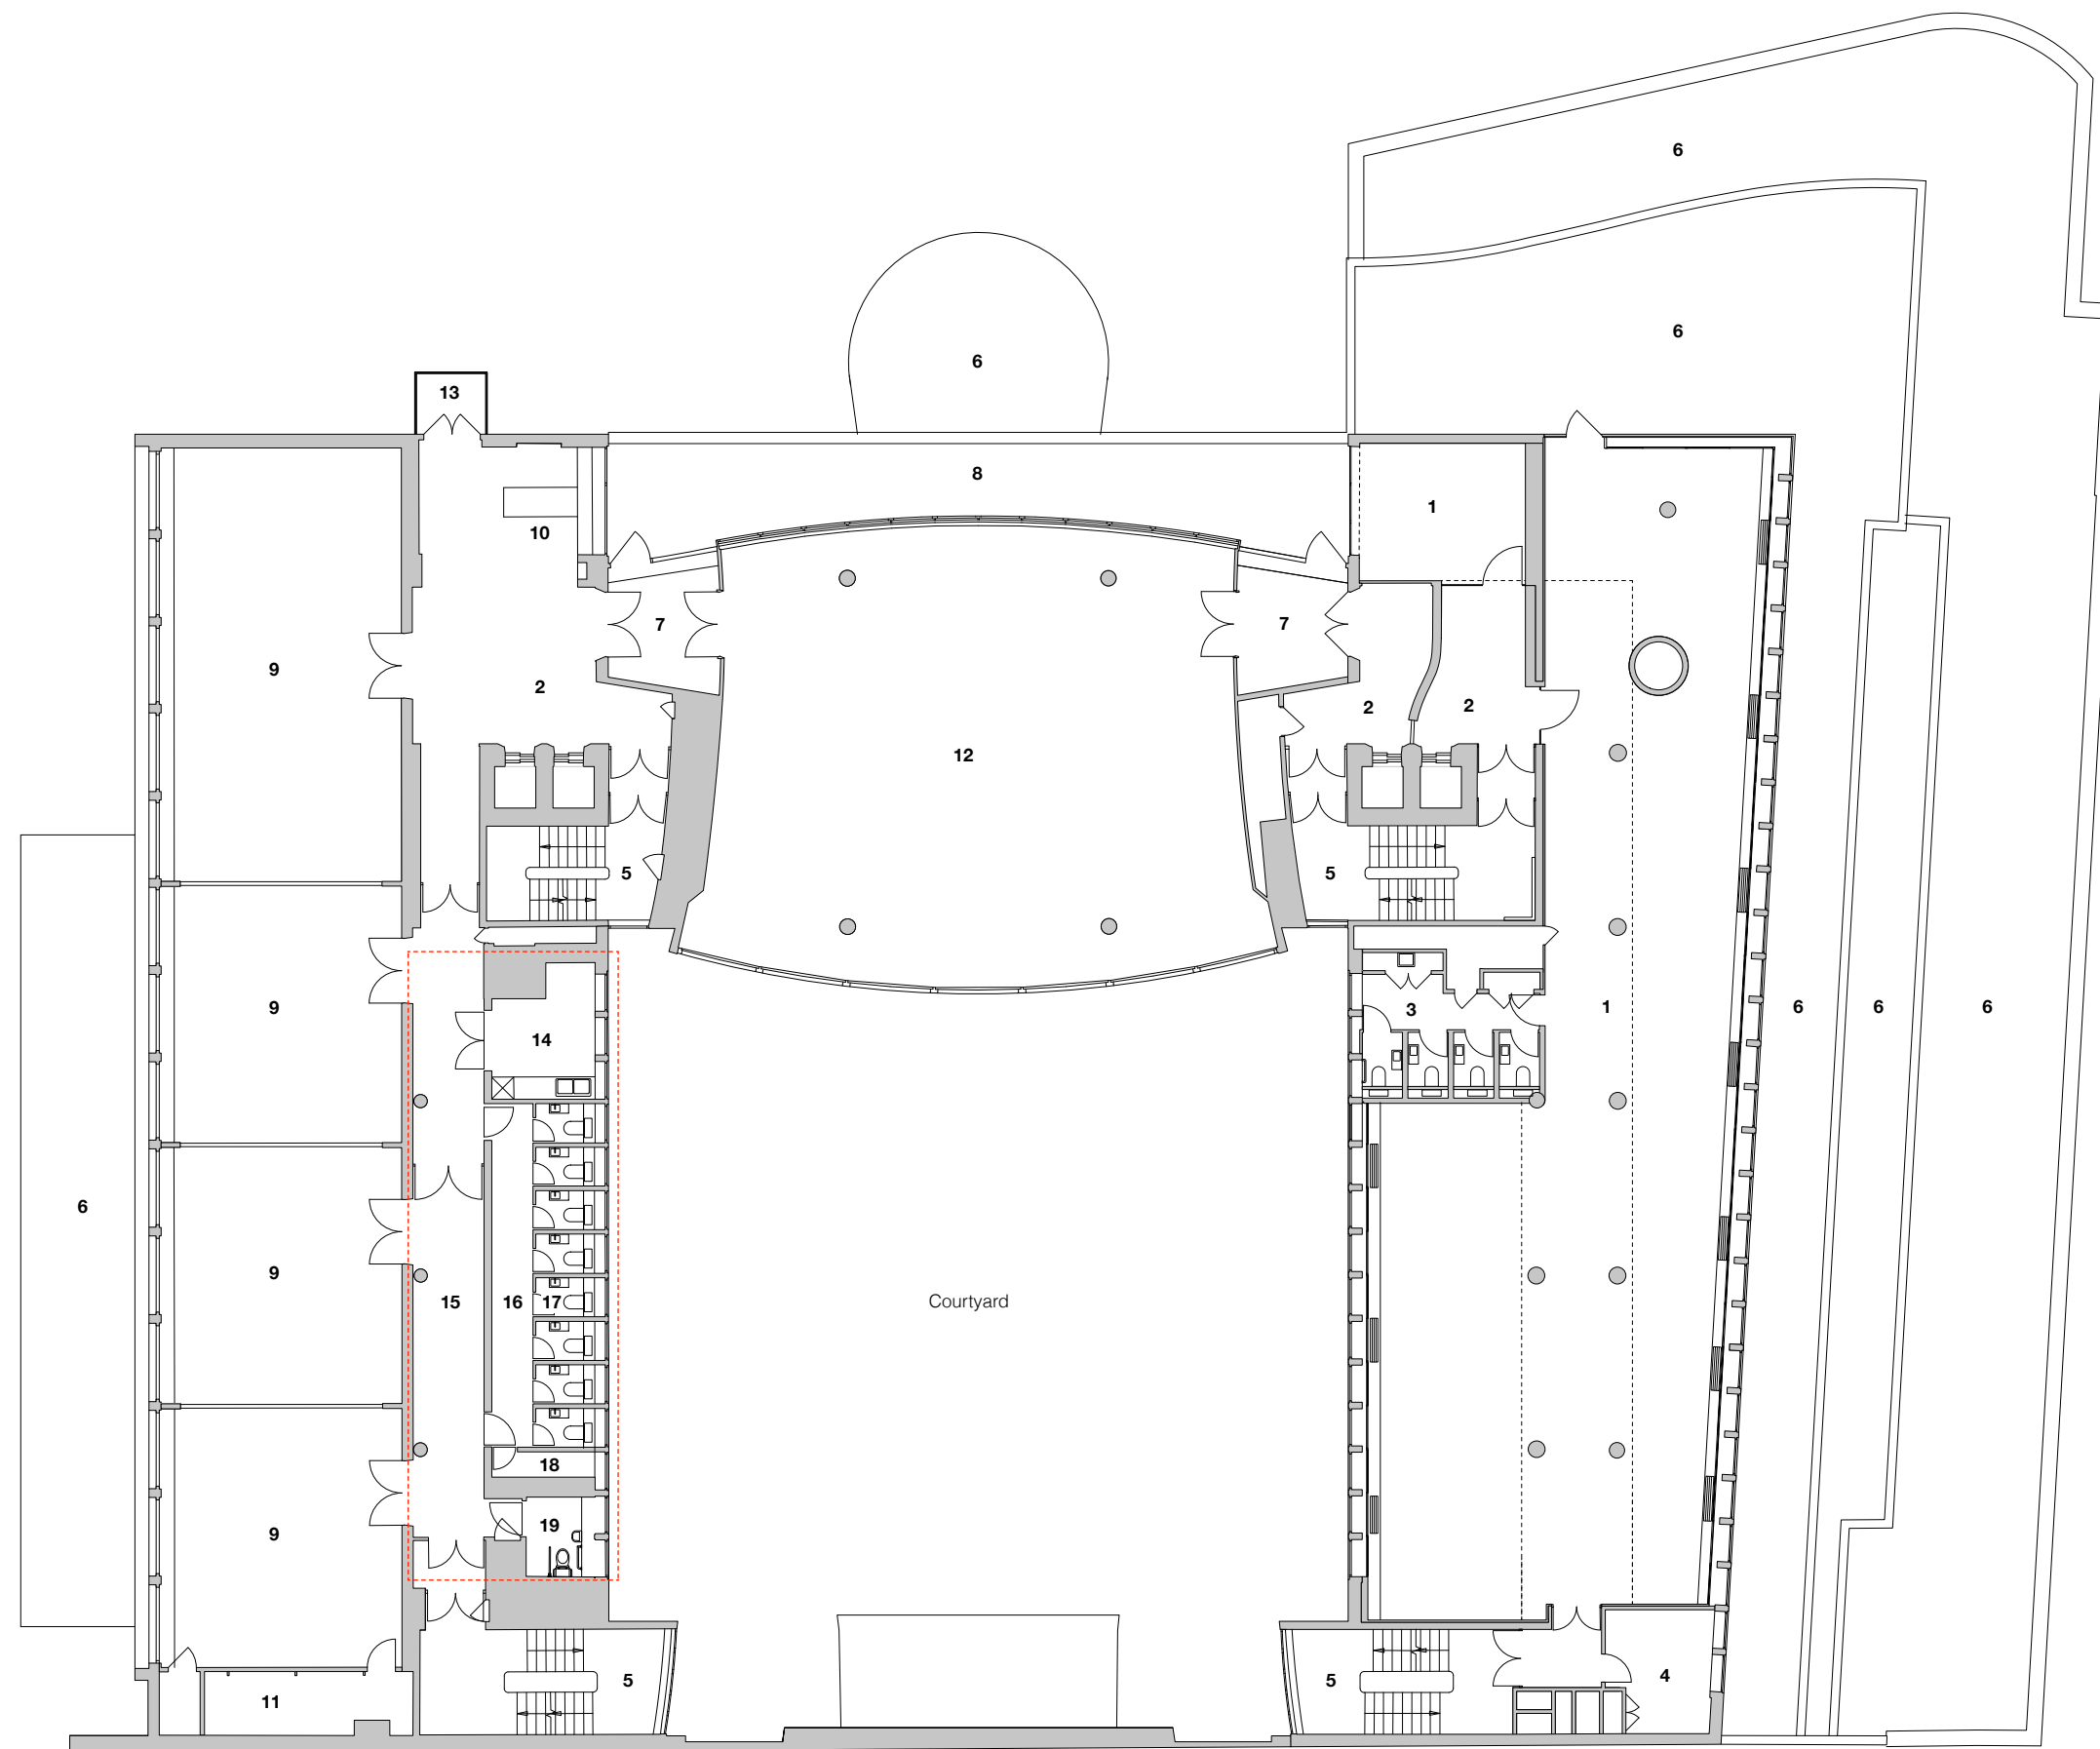

1 Listed Building Consent Application GR 20/06/18

Trades Union Congress
5th Floor Toilets
 Proposed 5th Floor Plan

Status: Listed Building Consent
 1:100 (A1) / 1:200 (A3)
 June 2018

Draw N° 241 / P1010-RevP1

Drawn by GR Authorised by HB Size A1

HUGHBROUGHTONARCHITECTS

41a Beavor Lane London W6 9BL
 T 020 8735 9959 F 020 8563 3891 E info@hbarchitects.co.uk
 © Hugh Broughton Architects Ltd