


PROPOSED PLAN

SCHEDULE OF FINISHES

Area	WCs (1 to 8)	WC Lobby	Accessible WC	Kitchen	Cleaner's Store	Corridor
Floor	600x600mm porcelain tiles (incl skirting)	600x600mm porcelain tiles (incl skirting)	600x600mm porcelain tiles (incl skirting)	Safety vinyl sheeting with plant on painted skirting	Safety vinyl sheeting with plant on painted skirting	Existing carpet retained, skirting extended to match existing
Walls	100x300mm porcelain wall tiles (washhandbasin wall) / Painted plasterboard / Laminated cubicle system	Painted plasterboard (with mirrors next to no. 2 lobby doors) / Laminated cubicle system	Painted plasterboard / Laminated cubicle system	Painted plasterboard	Painted plasterboard	Painted plasterboard
Ceiling	Painted plasterboard	Painted plasterboard	Painted plasterboard	Painted plasterboard	Painted plasterboard	Painted plasterboard (retained)
Doors	Laminated cubicle system	Painted timber with satin stainless steel ironmongery	Painted timber with satin stainless steel ironmongery	Painted timber with satin stainless steel ironmongery	Painted timber with satin stainless steel ironmongery	Veneered timber with vision panels to match original doors

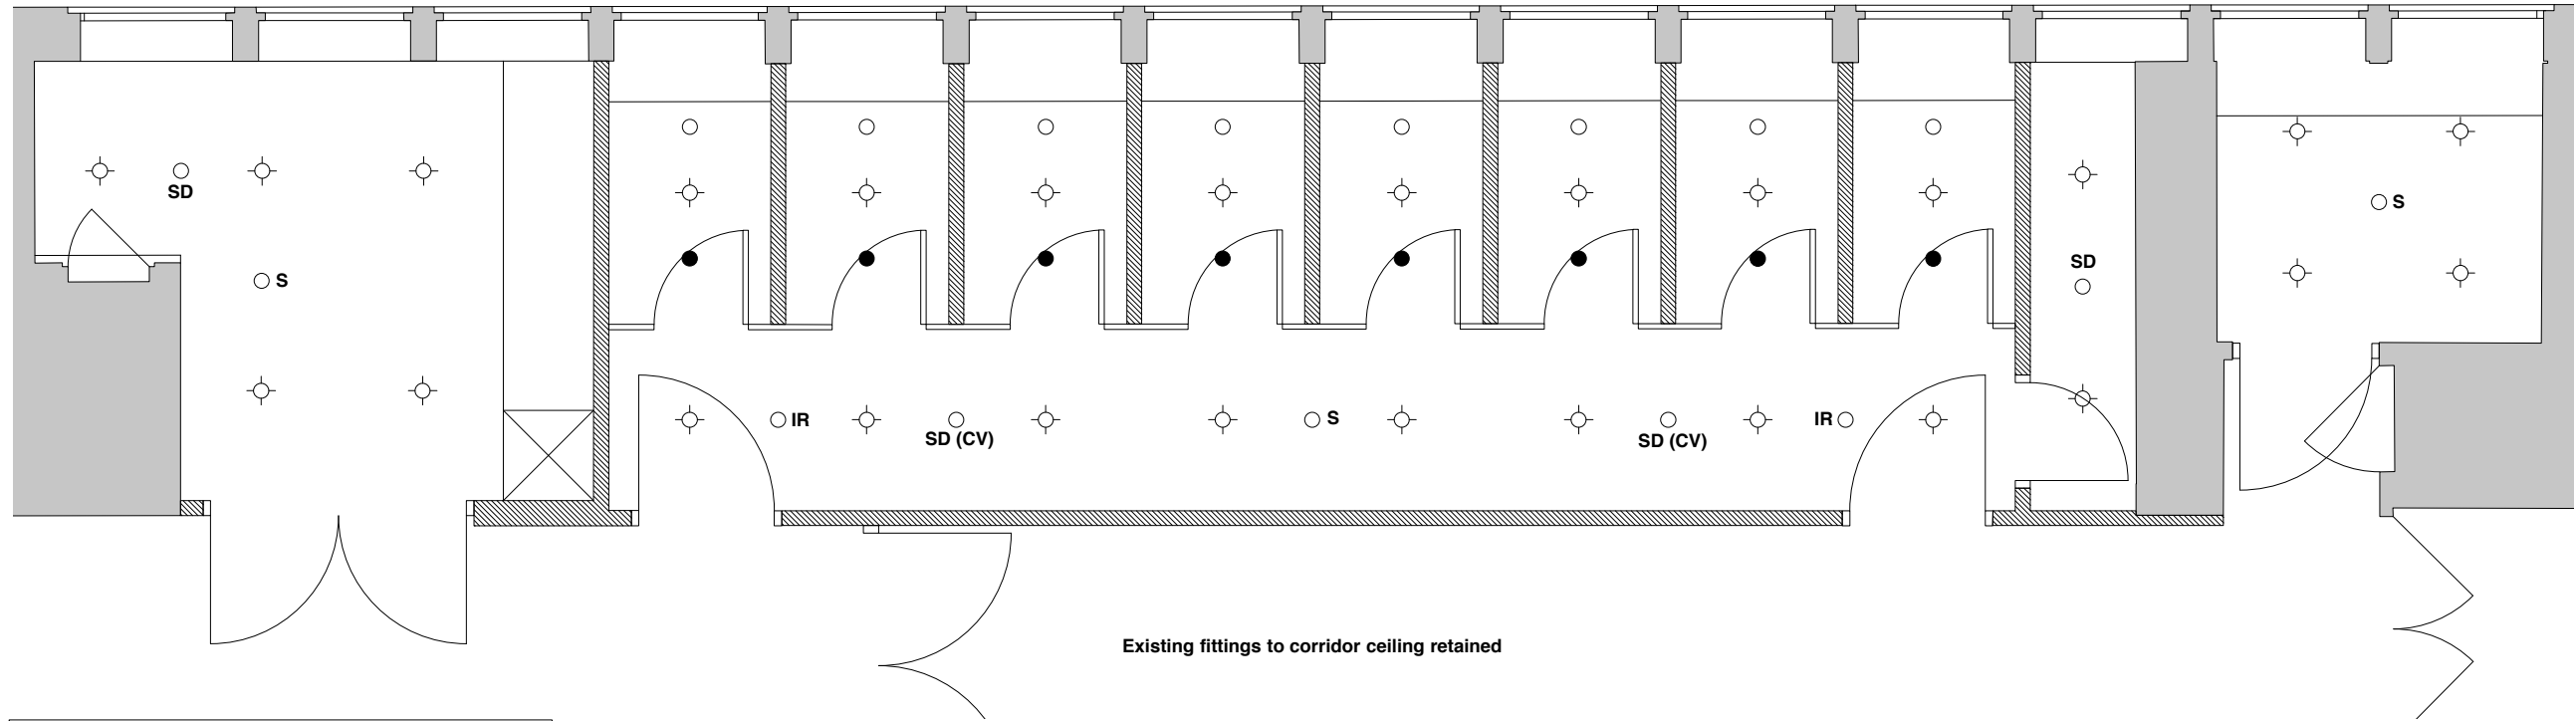

PROPOSED REFLECTED CEILING PLAN

Do not scale drawings


All dimensions are in millimetres unless stated otherwise

Use figured dimensions only and report any discrepancies in writing to the architect

Specific key and notes

- Demolitions
- New stud partitions (100mm thick with no. 2 layers of 12.5mm plasterboard either side of 48mm metal studs with 25mm acoustic insulation infill)
- Existing walls
- Recessed downlighter
- Beacon
- Circular air supply grille
- Smoke Detector
- Smoke Detector within ceiling void
- PIR Detector
- Sounder

- Interfix Velocity cubicle partition system, finish Polyrey Washroom Collection, B101 Banian Noirci
- New fire rated timber veneered door with vision panels. Timber veneer to match existing doors.
- Wall mounted full height mirror

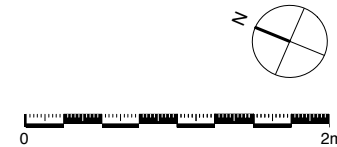

1 Listed Building Consent Application GR 20/06/18

Trades Union Congress
5th Floor Toilets
Proposed Plan 5th Floor Toilets

Status: Listed Building Consent
1:25 (A1) / 1:50 (A3)

June 2018

Draw N° 241 / P1020-RevP1

Drawn by GR Authorised by HB Size A1

HUGHBROUGHTONARCHITECTS

41a Beavor Lane London W6 9BL
T 020 8735 9959 F 020 8563 3891 E info@hbarchitects.co.uk
© Hugh Broughton Architects Ltd