
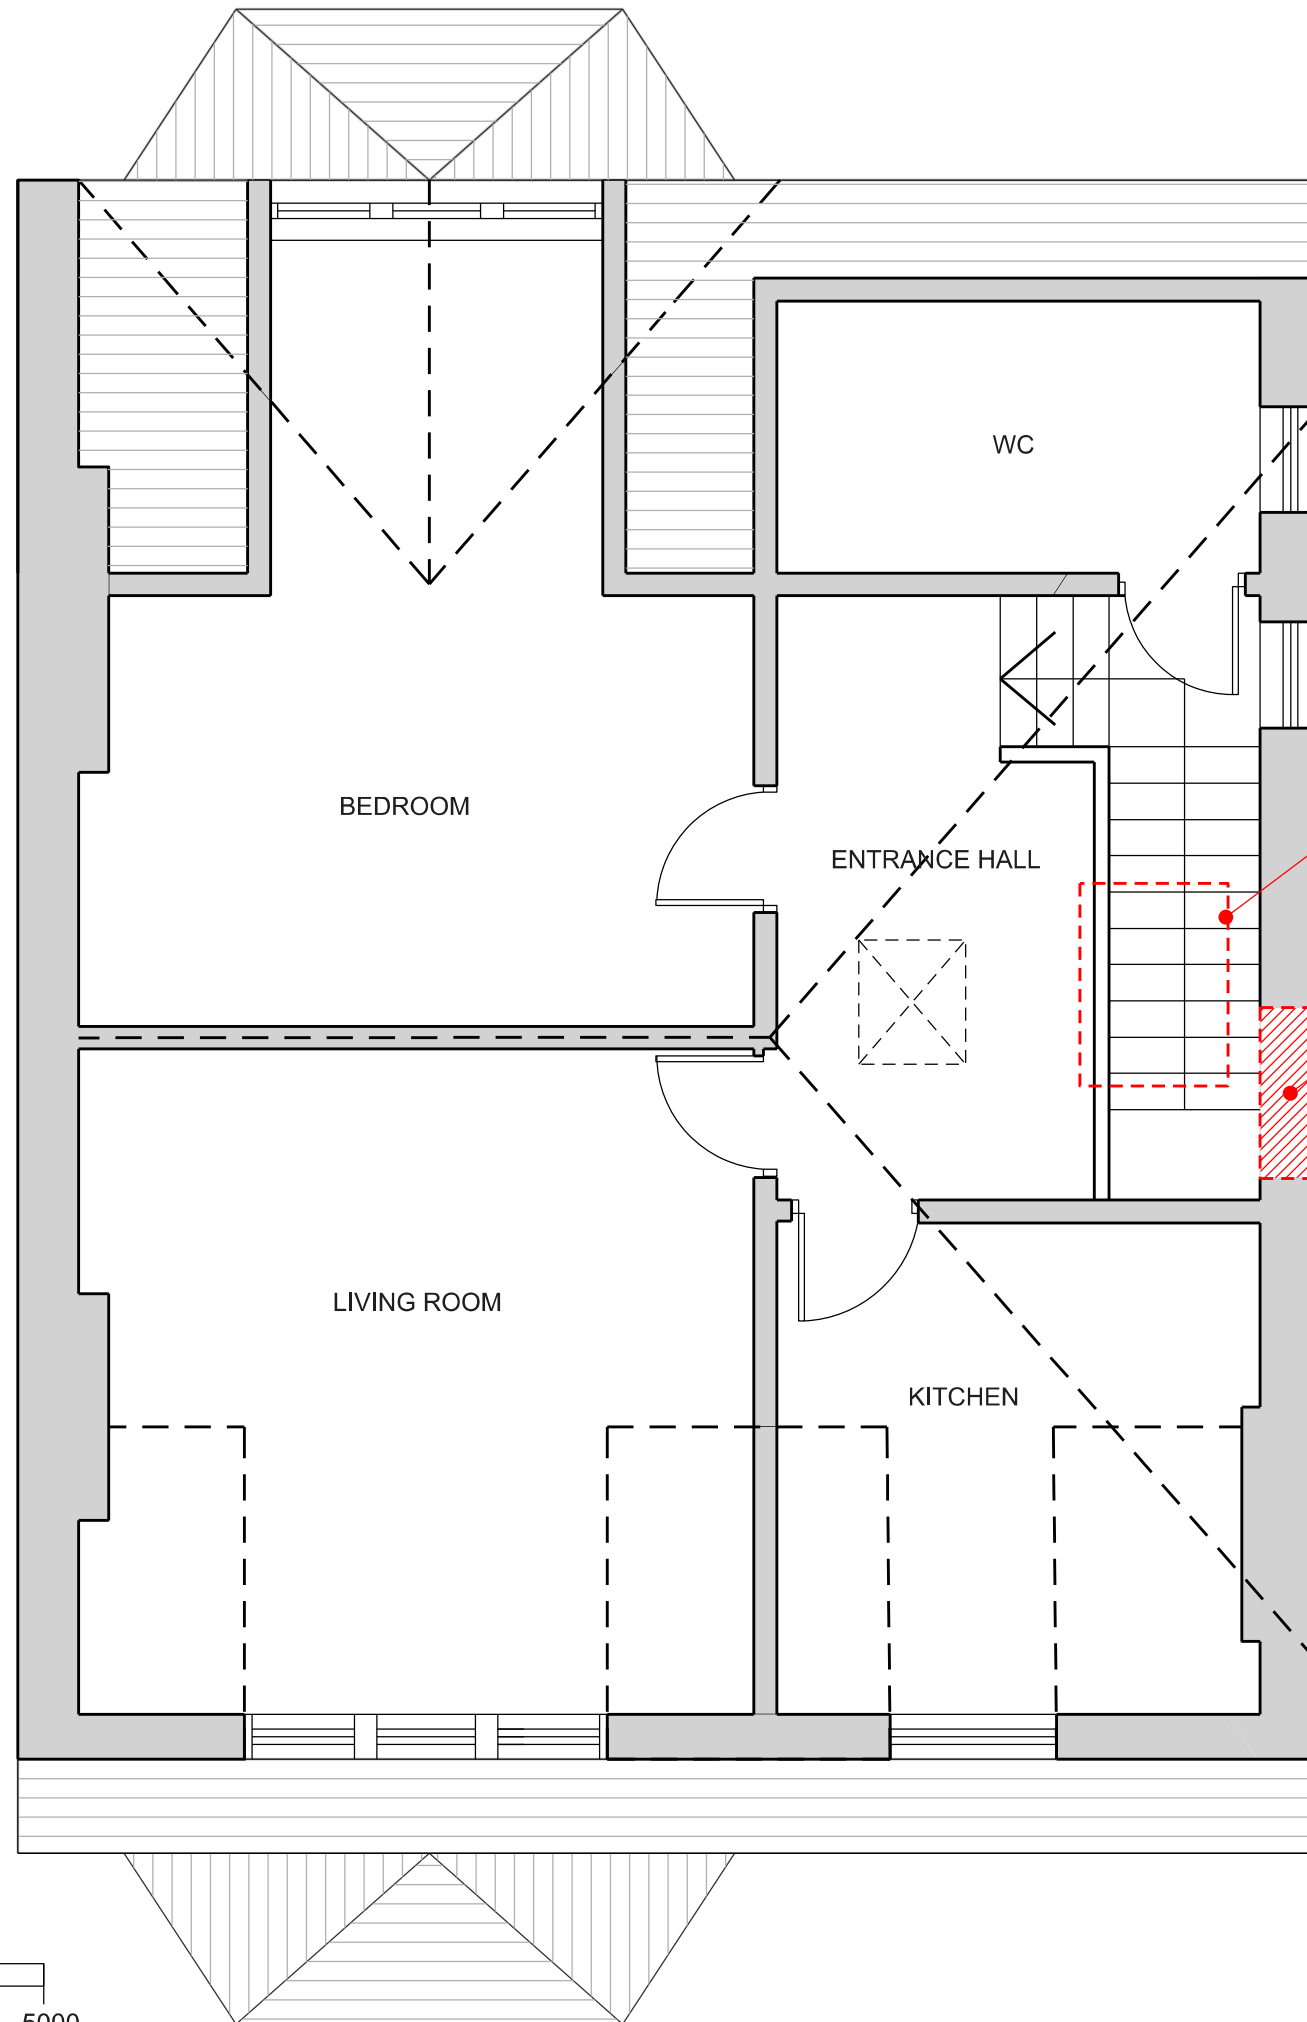


SECOND FLOOR PLAN
AS PROPOSED

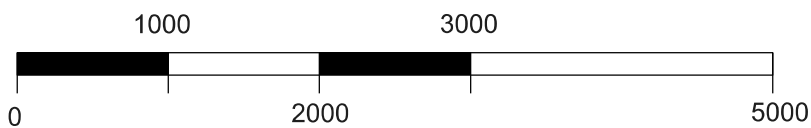

NEW "CONSERVATION STYLE"
VELUX WINDOW

EXISTING WINDOW
CLOSED WITH MATCHING
BRICKS

NOTES

All measures are expressed in millimetres and are indicative only. It is the responsibility of the Contractor to check them on site.

All levels arbitrary Datum.

REV.	DATE	NOTES
A		
B		
C		
D		
E		
F		
G		
H		

PROJECT
19 LAMBOLLE ROAD SECOND FLOOR FLAT NW3 4HS LONDON

CLIENT
19 LAMBOLLE ROAD MANAGEMENT CO.

TITLE
SECOND FLOOR PLAN AS PROPOSED

DESIGN ARCHITECTS
PIETRO BELLI DESIGN info@pietrobellidesign.com

DATE
30 MAY 2018

FILE NAME	DRAWN BY
101_PL202	PB

SCALE	DRAWING NO.	REV.
1: 50 @ A3	202	