
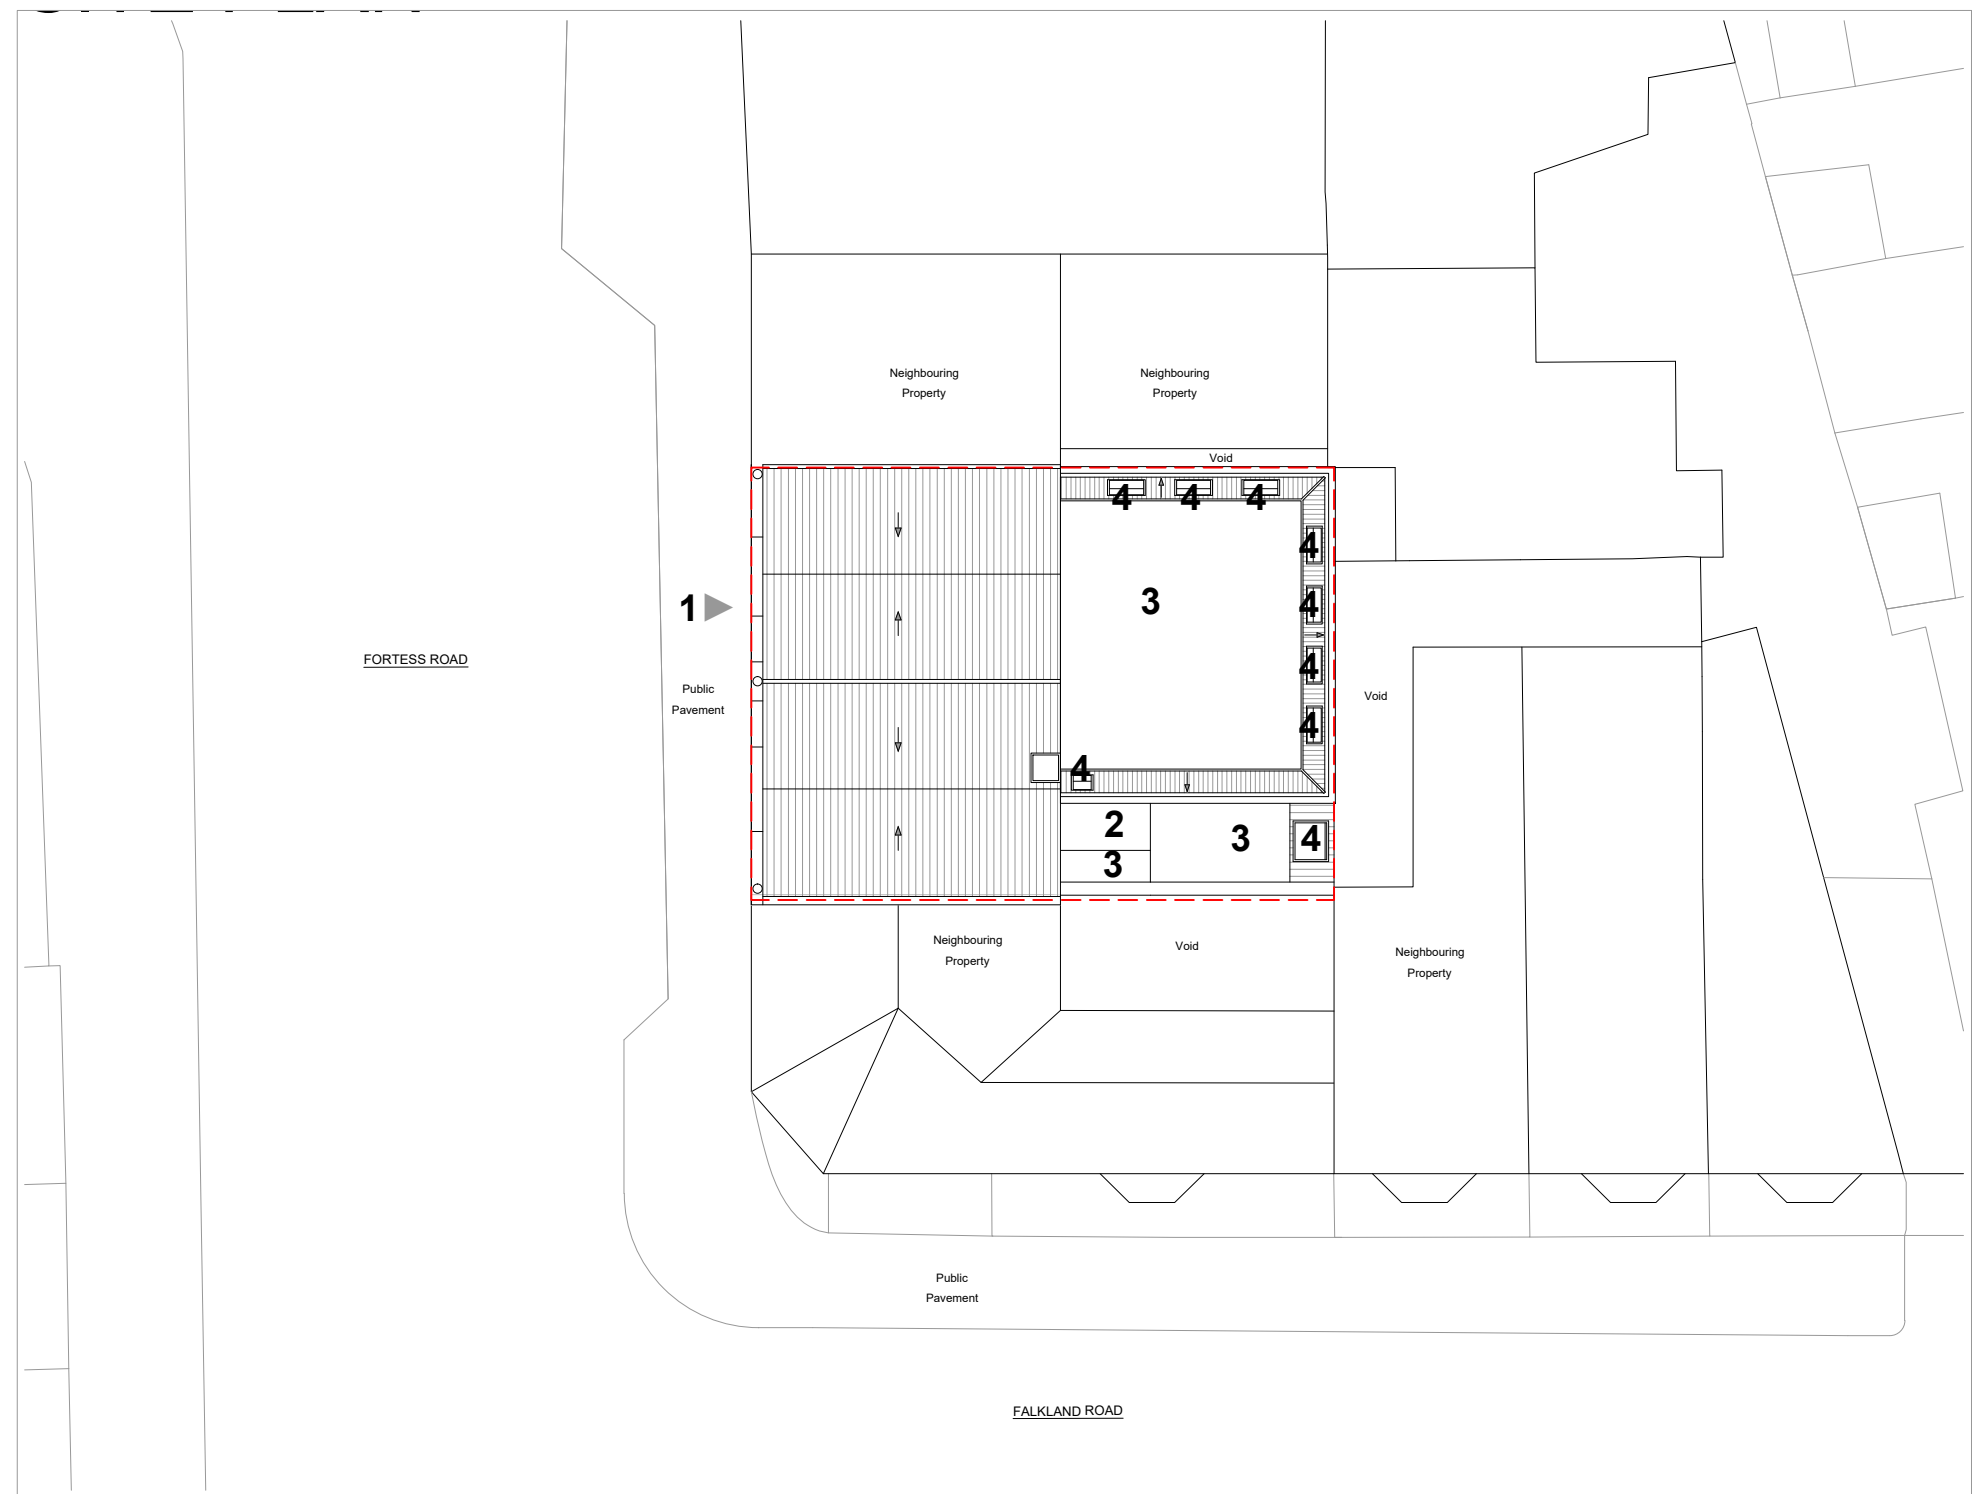


OS Map

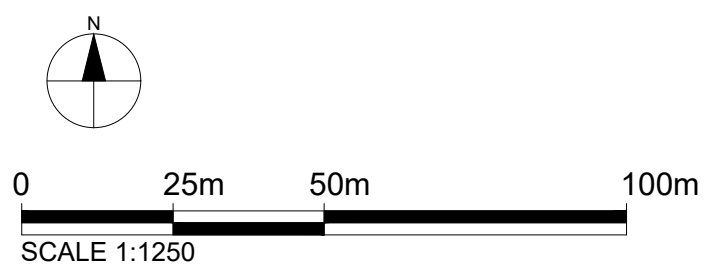


Site Plan

KEY

- 1 Entrance
- 2 Lightwell
- 3 Flat Roof
- 4 Roof Light

Property Boundary

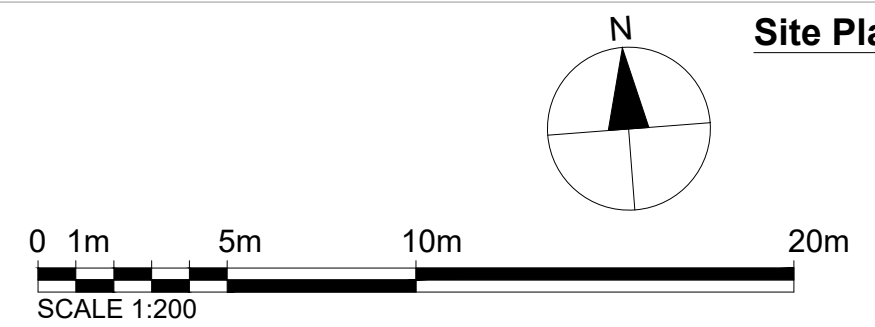

Dimensions Written dimensions to be taken in preference to scaled dimensions. The Contractor is responsible for checking all dimensions before work starts.

Local Authority All work is to be carried out to the requirements, and to the satisfaction of the Local Authority. These drawings are for planning purposes only.

Discrepancies Any discrepancies to be brought to the attention of Drawing And Planning Ltd. Immediately.

REVISIONS				
REV	DATE	DESCRIPTION	BY	CH
A	06/18	Reduction to number of Roof Lights		

PROJECT TITLE 14 Fortess Road	
DATE Jun 2018	REVISION A

DRAWING TITLE Proposed - Location Plans	
CLIENT George O'Gorman	
DRAWING No. FORTS-L101	SCALE @ A3 1:1250 / 1:200

