
## Appendix **A**






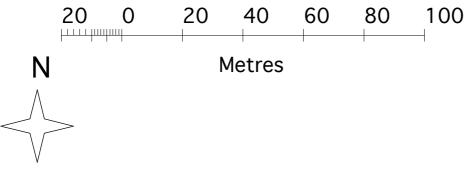


Project:
2B Courthope Road
London
NW3 2LB
Drawing:
Location Plan
Scale:
1:1250@A4
Drawing Number:
0100
Date:
April 2018
Status:
PLANNING
Revisions:
1:000.00 - Revisions






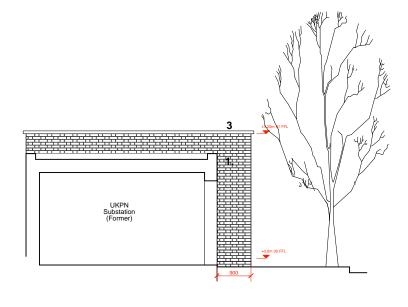

SECTION A A

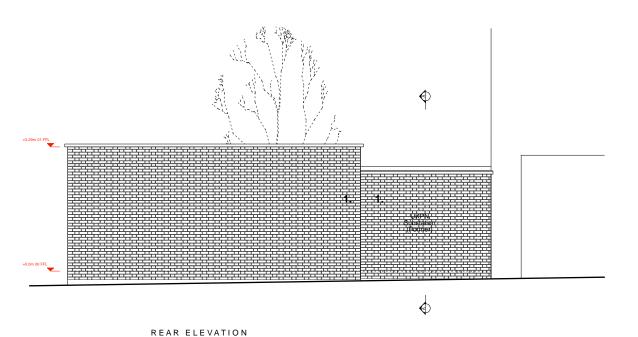

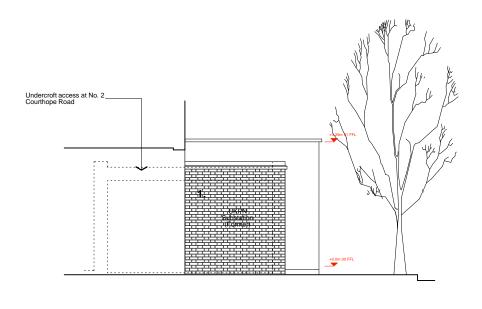

SIDE ELEVATION [NORTHWEST]

Project: 2B Courthope Road London NW3 2LB

Drawing: Existing Front Elevation & Section AA

Scale: 1:100@A3 Drawing Number: 0300


Date: March 2018


Status: PLANNING

NOTES:

- Existing Brick

SECTIONS & ELEVATIONS - EXISTING

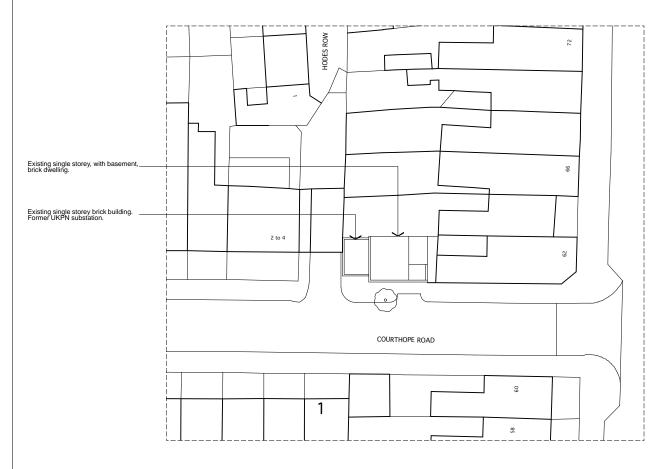


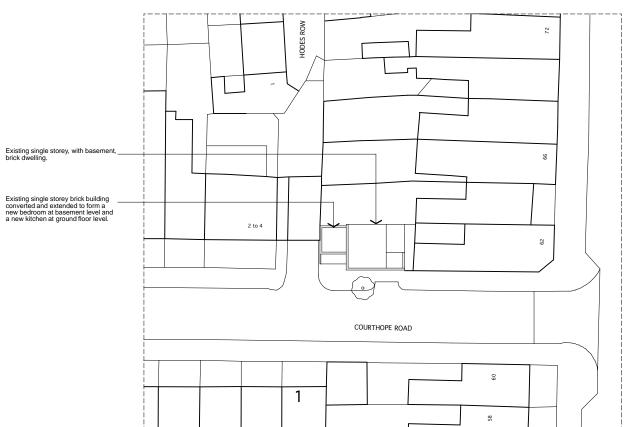

PROPOSED SITE PLAN [1:500 @ A3] Lililil

EXISTING SITE PLAN [1:500 @ A3] 0 5m



 

Project: 2B Courthope Road London NW3 2LB


Drawing: Existing & Proposed Site / Block Plans


Scale: 1:500@A3 Drawing Number: 1100

Date: April 2018


Status: PLANNING

SITE / BLOCK PLAN - EXISTING & PROPOSED

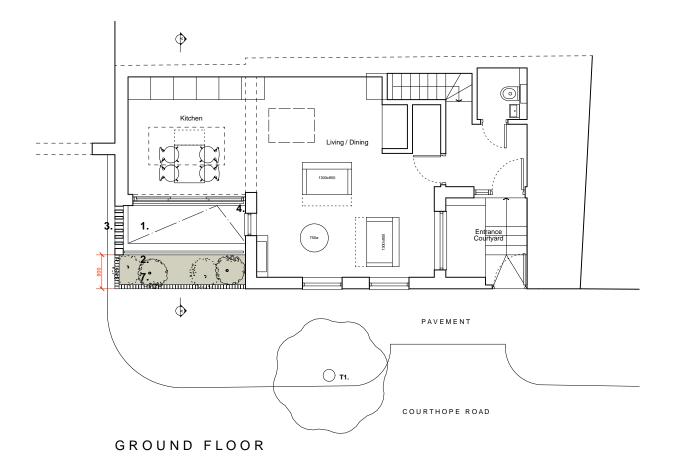

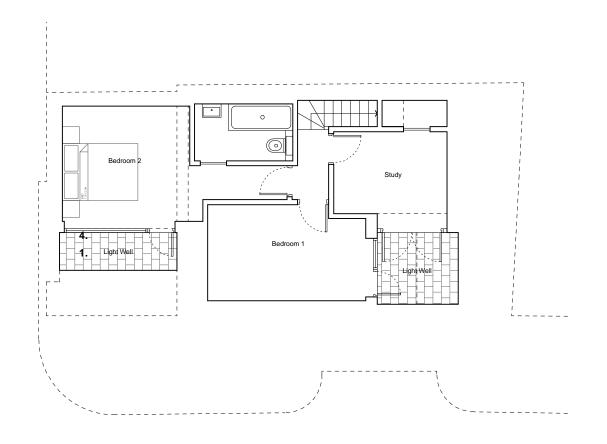

LOWER GROUND FLOOR

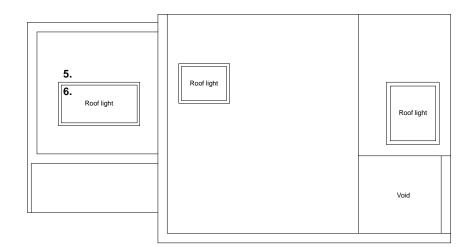

ROOF PLAN

Project:
2B Courthope Road
London
NW3 2LB
Drawing:
Proposed
Floor Plans
Scale:
1:100@A3


Drawing Number: 1200

Date: March 2018 Status: PLANNING

Revisions:

#### NOTES:

- New light Well
- 2. Painted steel railing
- Perforated briefs well. Briefs to metab
- 4. Powder coated aluminium doors and windows (full he
- Single ply membrane flat roof.
- 6. Roof windov
- Built-in low level brick plant

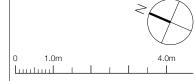

No implied licence exists. This drawing must not be used to calculate areas for the purposes of valuatior Do not scale this drawing for construction. All dimensions to be checked on site by the contractor and such dimensions to be their resposibility. All work must comply with relevant British Standards & Building Regulations. Drawing errors and omissions

# No.2B Courthope Road, Hampstead Project: 2B Courthope Road London NW3 2LB Drawing: Proposed Front Elevation & Section AA Scale: 1:100@A3 Drawing Number: 1300 Date: March 2018 Status: PLANNING NOTES: Retaining wall. 300mm thick, indicative only. ELEVATION TO COURTHOPE ROAD SECTION A A REAR ELEVATION SIDE ELEVATION [NORTHWEST] LIGHT WELL ELEVATION [NORTHWEST]