

### PLEASE NOTE:

1. ALL DIMENSIONS TO BE CHECKED ON SITE BEFORE FABRICATION.
2. CONTRACTOR TO REFER TO ENGINEER'S DRAWINGS BEFORE PROCEEDING WITH WORKS.
3. ALL DRAWINGS AND DESIGNS ARE COVERED BY DESIGN RIGHT (INTELLECTUAL PROPERTY), AND MAY NOT BE DISTRIBUTED, COPIED OR ISSUED WITHOUT WRITTEN PERMISSION BY XUL ARCHITECTURE.
4. ALL DESIGN CONCEPTS ARE THE SOLE PROPERTY OF XUL ARCHITECTURE AND NO ADAPTATIONS, REPRODUCTIONS OR COPIES MAY BE MADE WITHOUT WRITTEN PERMISSION OF XUL ARCHITECTURE.
5. THESE DRAWINGS ARE SUBJECT TO ANY VARIATION REQUIRED OR RECOMMENDATION BY ANY STATUTORY AUTHORITY, OR FOR THE BETTER CARRYING OUT OF THE WORKS.
6. SAMPLES TO BE PROVIDED BY CONTRACTOR FOR XUL ARCHITECTURE'S APPROVAL.
7. ALL FINISHES TO XUL ARCHITECTURE'S SATISFACTION.
8. ALL DRAWINGS TO BE APPROVED BY XUL ARCHITECTURE PRIOR TO CONSTRUCTION.

### ADDITIONAL NOTES:

### REVISIONS

No	Date	Description Issue For	Issue By
00	20/04/18	INFORMATION	TP

Client  
**PRIVATE CLIENT**

Project  
43 Rudall Cresnet  
London NW3 1RR


Title  
**EXISTING  
Plans**

Scale 1:100@A3	Dwg. No. EX-01	Rev. 00
-------------------	-------------------	------------


Date 20/04/18	Project Number 17_118
------------------	--------------------------

Drawn TP	Project Number 17_118
-------------	--------------------------

Checked SL
---------------

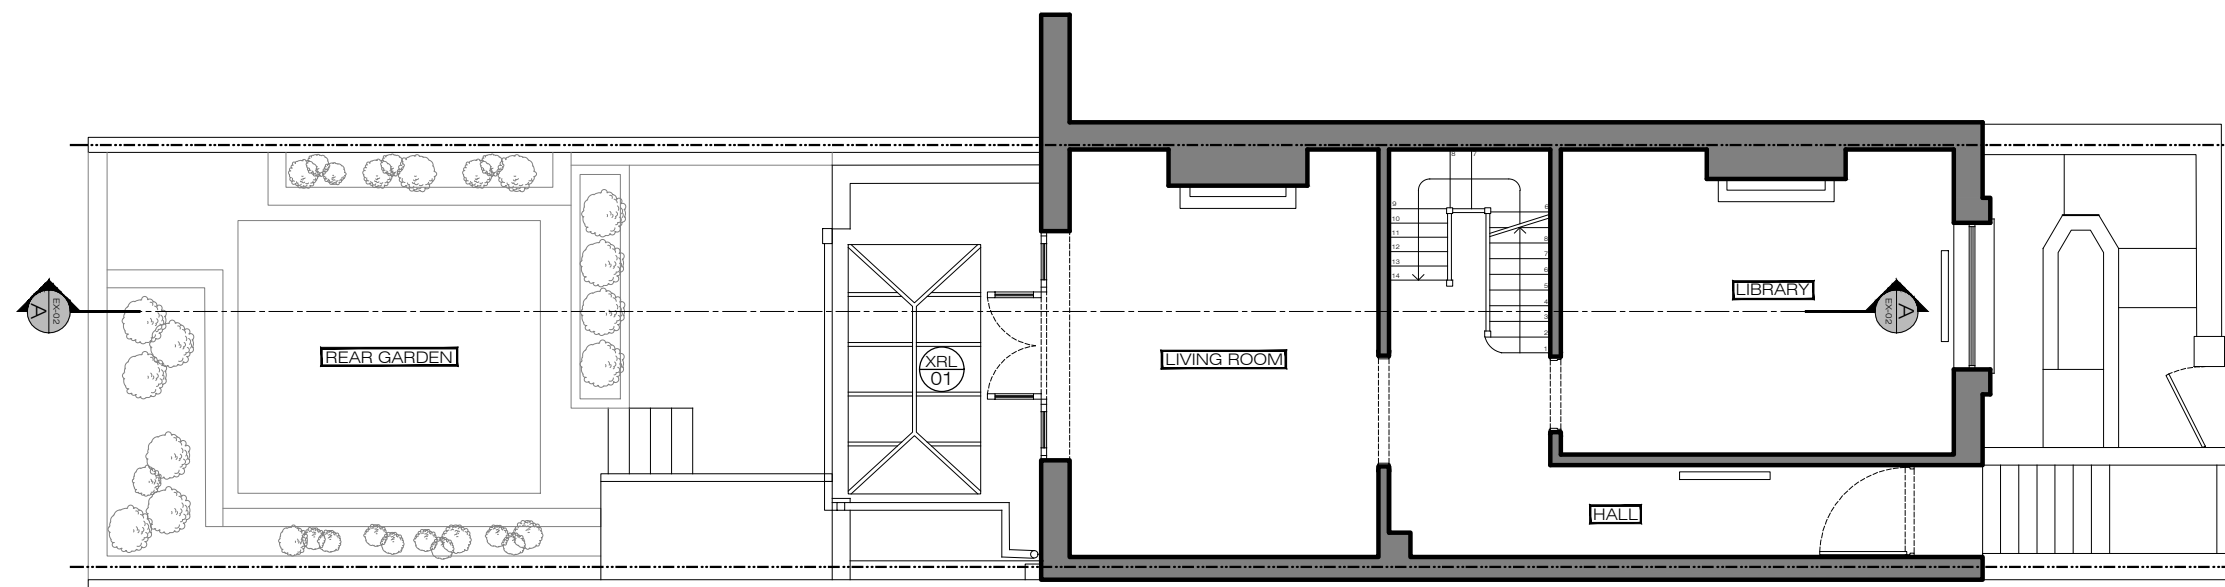



**EXISTING**  
Ground Floor Plan  
SCALE 1:100@A3 EX-01

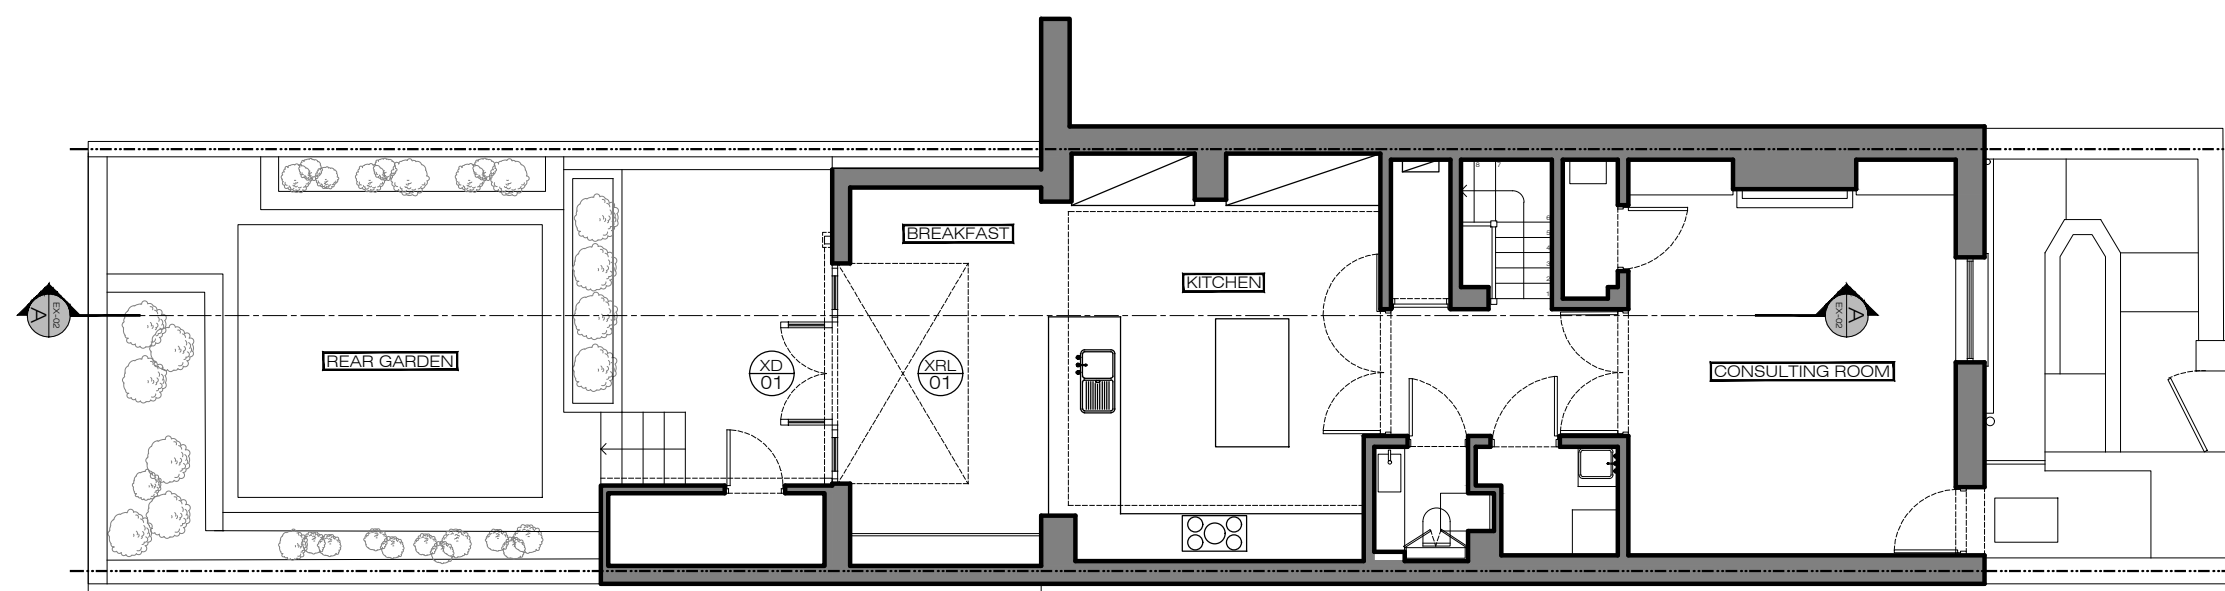


**EXISTING**  
Lower Ground Floor Plan  
SCALE 1:100@A3 EX-01

Note:  
- All RWP and SWP positions and sizes are indicative and needs to be checked on site.

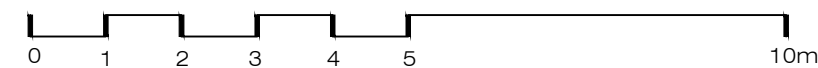

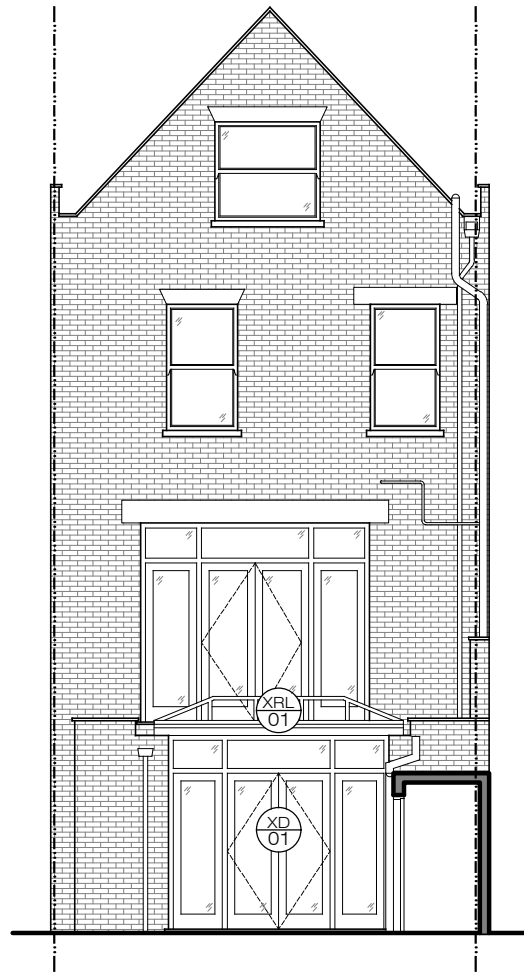


EXISTNG  
Rear Elevation  
SCALE 1:100@A3 EX-02

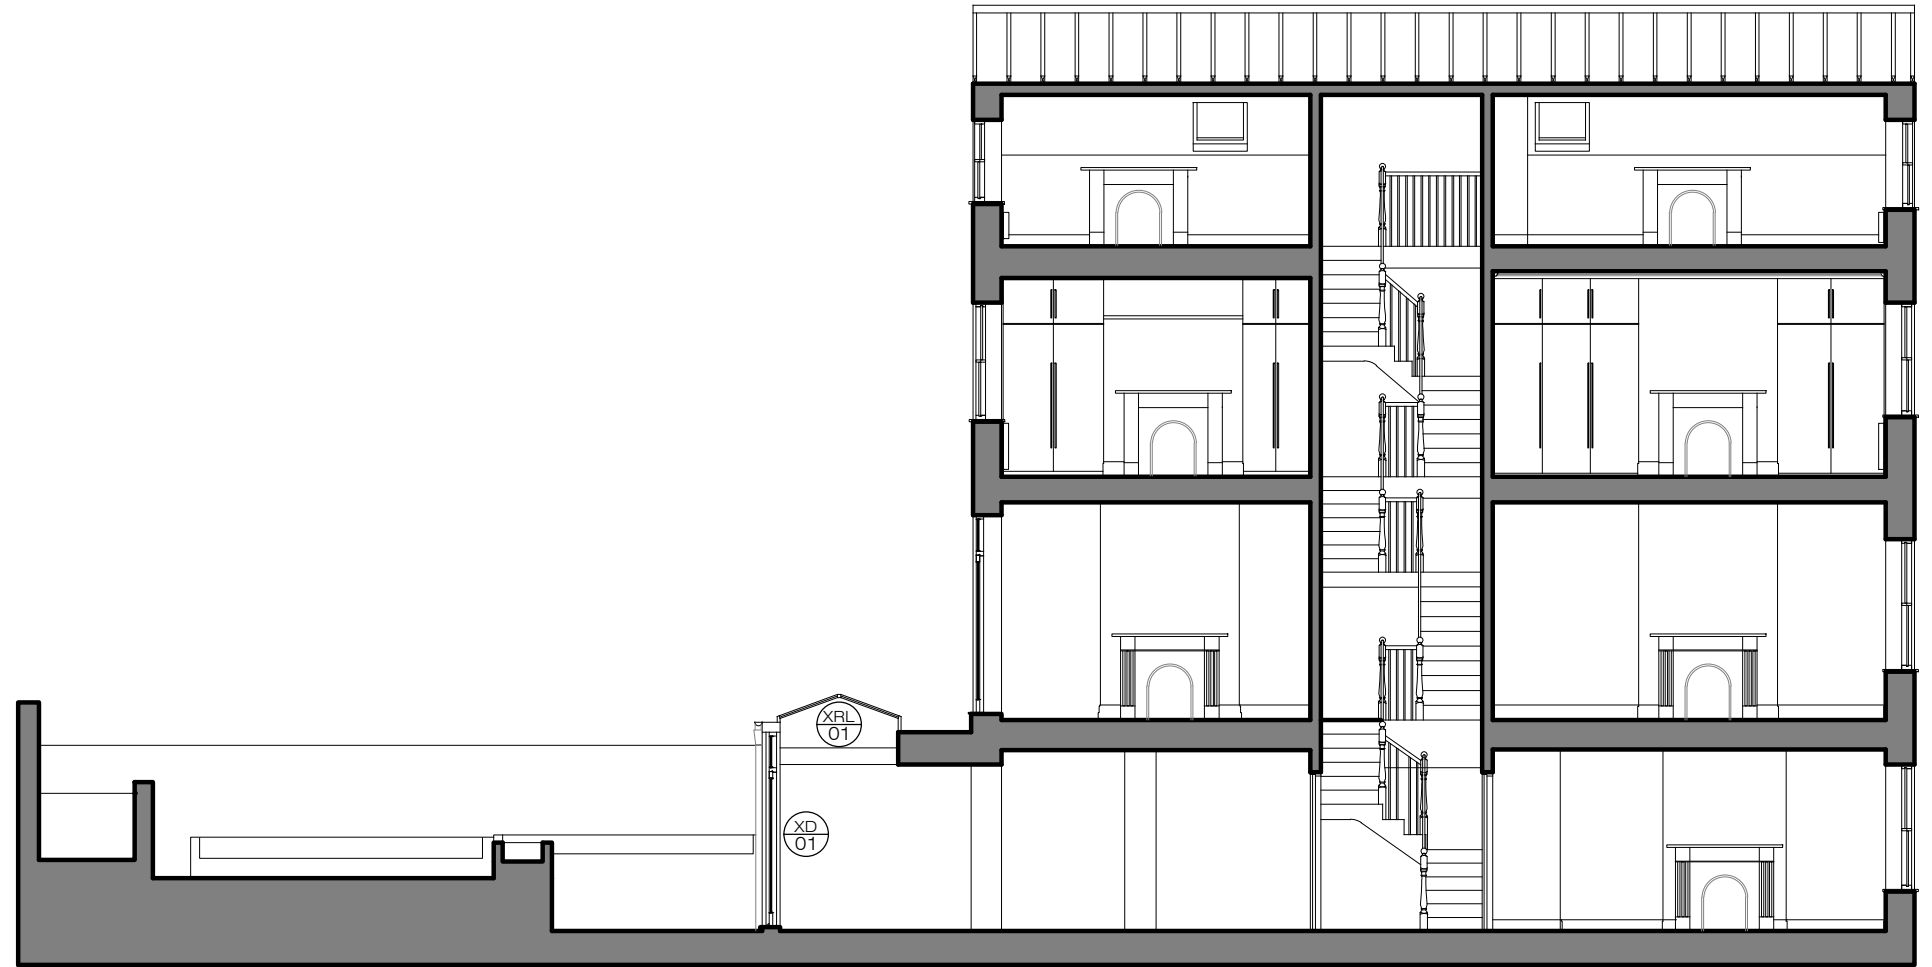

EXISTNG  
Section AA  
SCALE 1:100@A3 EX-02

Note:  
- All RWP and SWP positions and sizes are indicative and needs to be checked on site.

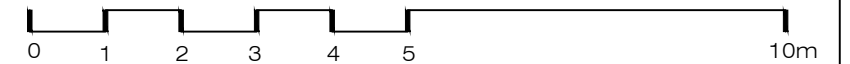

**XUL**  
**ARCHITECTURE**  
Ground Floor Office  
33 Belsize Lane  
London NW3 5AS  
  
Office: +44 (0) 207 431 9014  
info@xularchitecture.co.uk  
www.xularchitecture.co.uk

PLEASE NOTE:

1. ALL DIMENSIONS TO BE CHECKED ON SITE BEFORE FABRICATION.
2. CONTRACTOR TO REFER TO ENGINEERS DRAWINGS BEFORE PROCEEDING WITH WORKS.
3. ALL DRAWINGS AND DESIGNS ARE COVERED BY DESIGN RIGHT (INTELLECTUAL PROPERTY), AND MAY NOT BE DISTRIBUTED, COPIED OR ISSUED WITHOUT WRITTEN PERMISSION BY THE ARCHITECT.
4. ALL DESIGN CONCEPTS ARE THE SOLE PROPERTY OF THE ARCHITECT AND NO ADAPTATIONS, REPRODUCTIONS OR COPIES MAY BE MADE WITHOUT WRITTEN PERMISSION OF THE ARCHITECT.
5. THESE DRAWINGS ARE SUBJECT TO ANY VARIATION REQUIRED OR RECOMMENDATION BY ANY STATUTORY AUTHORITY, OR FOR THE BETTER CARRYING OUT OF THE WORKS.
6. SAMPLES TO BE PROVIDED BY CONTRACTOR FOR XUL ARCHITECTURE'S APPROVAL.
7. ALL FINISHES TO XUL ARCHITECTURE'S SATISFACTION.
8. ALL DRAWINGS TO BE APPROVED BY XUL ARCHITECTURE'S PRIOR TO CONSTRUCTION.

ADDITIONAL NOTES:

REVISIONS

No	Date	Description Issue For	Issue By
00	20/04/18	INFORMATION	TP

Client  
PRIVATE CLIENT

Project  
43 Rudall Crescent  
London NW3 1RR

Title  
EXISTING  
Elevation & Section

Scale	1:100@A3	Dwg. No.	EX-02	Rev.	00
Date	20/04/18	Project Number	17_118		
Drawn	TP	Checked	SL		

### PLEASE NOTE:

1. ALL DIMENSIONS TO BE CHECKED ON SITE BEFORE FABRICATION.
2. CONTRACTOR TO REFER TO ENGINEER'S DRAWINGS BEFORE PROCEEDING WITH WORKS.
3. ALL DRAWINGS AND DESIGNS ARE COVERED BY DESIGN RIGHT (INTELLECTUAL PROPERTY), AND MAY NOT BE DISTRIBUTED, COPIED OR ISSUED WITHOUT WRITTEN PERMISSION BY XUL ARCHITECTURE.
4. ALL DESIGN CONCEPTS ARE THE SOLE PROPERTY OF XUL ARCHITECTURE AND NO ADAPTATIONS, REPRODUCTIONS OR COPIES MAY BE MADE WITHOUT WRITTEN PERMISSION OF XUL ARCHITECTURE.
5. THESE DRAWINGS ARE SUBJECT TO ANY VARIATION REQUIRED OR RECOMMENDATION BY ANY STATUTORY AUTHORITY, OR FOR THE BETTER CARRYING OUT OF THE WORKS.
6. SAMPLES TO BE PROVIDED BY CONTRACTOR FOR XUL ARCHITECTURE'S APPROVAL.
7. ALL FINISHES TO XUL ARCHITECTURE'S SATISFACTION.
8. ALL DRAWINGS TO BE APPROVED BY XUL ARCHITECTURE PRIOR TO CONSTRUCTION.

### ADDITIONAL NOTES:

### DEMOLITION KEY



### REVISIONS


No	Date	Description Issue For	Issue By
00	23/04/18	INFORMATION	TP

Client  
**PRIVATE CLIENT**


Project  
43 Rudall Cresnet  
London NW3 1RR

Title  
**DEMOLITION  
Plans**

Scale 1:100@A3	Dwg. No. DM-01	Rev. 00
Date 23/04/18	Project Number 17_118	
Drawn TP	Checked SL	

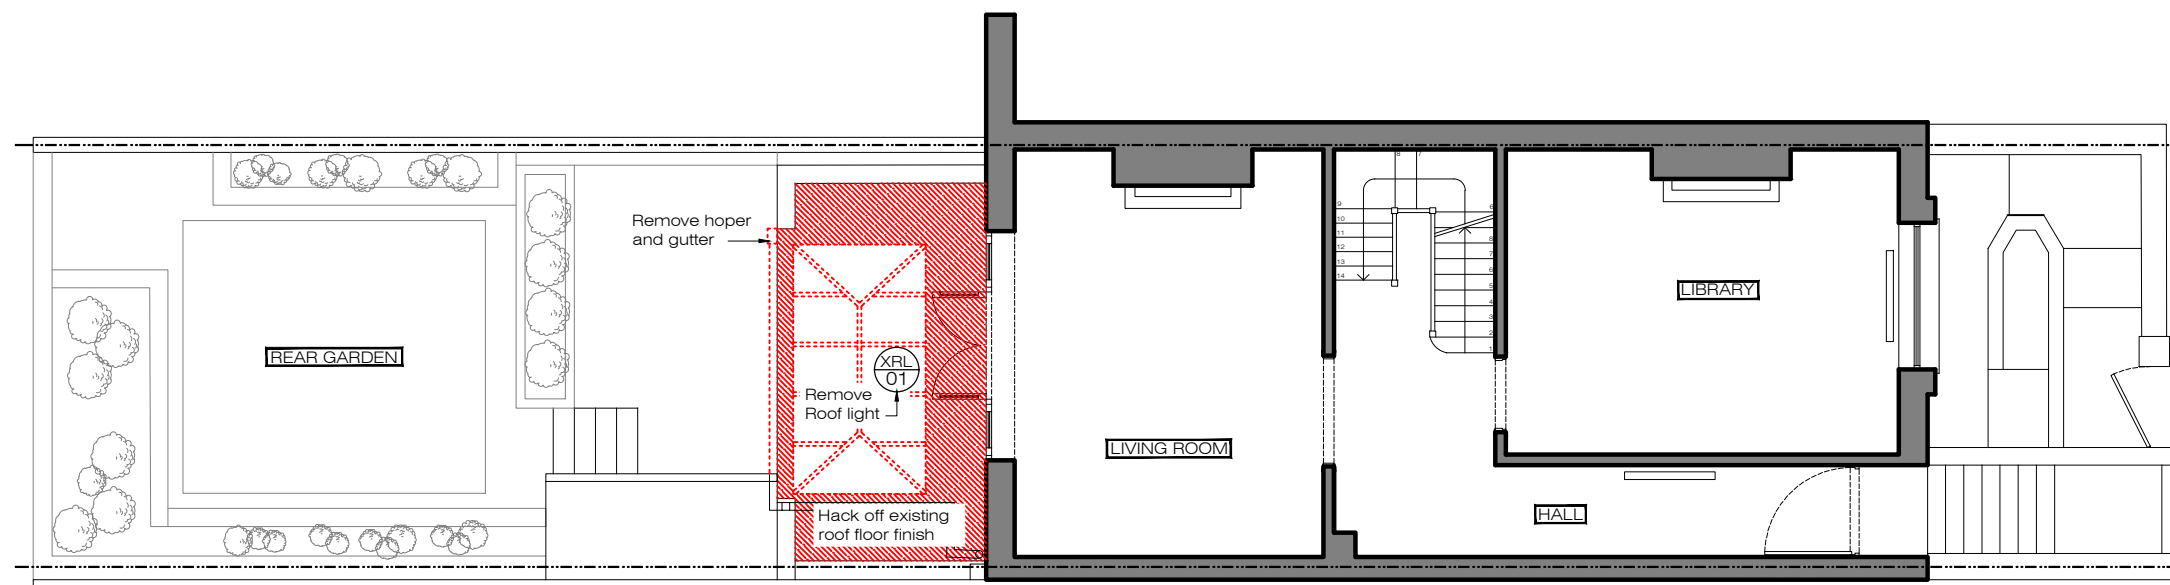


DEMOLITION  
Ground Floor Plan  
SCALE 1:100@A3 DM-01

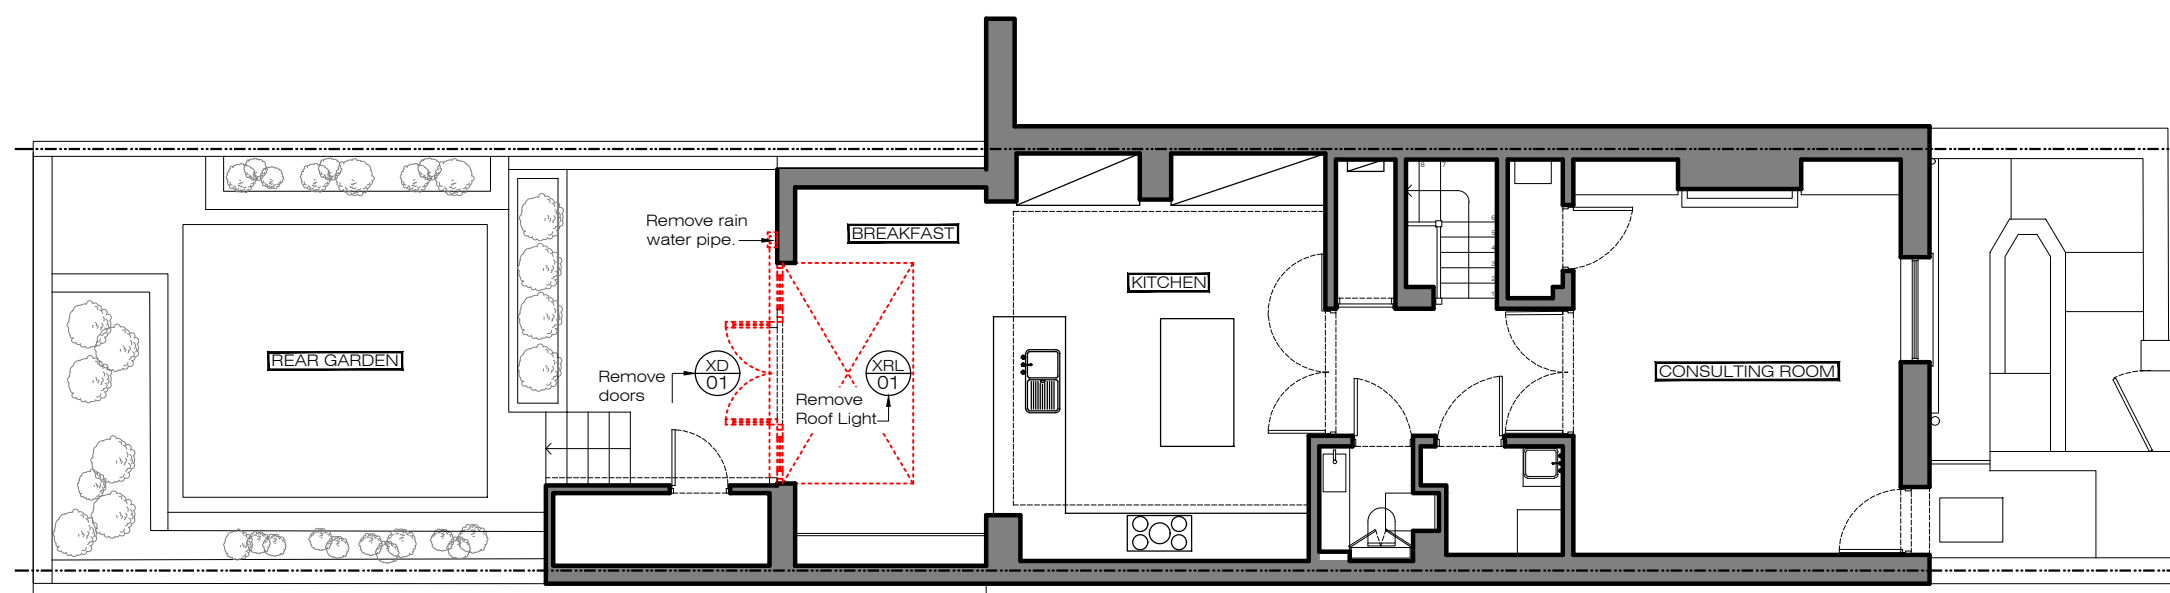

DEMOLITION  
Lower Ground Floor Plan  
SCALE 1:100@A3 DM-01

Note:  
- All RWP and SWP positions and sizes are indicative and needs to be checked on site.

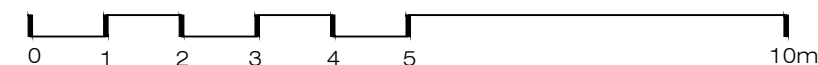

### PLEASE NOTE:

1. ALL DIMENSIONS TO BE CHECKED ON SITE BEFORE FABRICATION.
2. CONTRACTOR TO REFER TO ENGINEER'S DRAWINGS BEFORE PROCEEDING WITH WORKS.
3. ALL DRAWINGS AND DESIGNS ARE COVERED BY DESIGN RIGHT (INTELLECTUAL PROPERTY), AND MAY NOT BE DISTRIBUTED, COPIED OR ISSUED WITHOUT WRITTEN PERMISSION BY XUL ARCHITECTURE.
4. ALL DESIGN CONCEPTS ARE THE SOLE PROPERTY OF XUL ARCHITECTURE AND NO ADAPTATIONS, REPRODUCTIONS OR COPIES MAY BE MADE WITHOUT WRITTEN PERMISSION OF XUL ARCHITECTURE.
5. THESE DRAWINGS ARE SUBJECT TO ANY VARIATION REQUIRED OR RECOMMENDATION BY ANY STATUTORY AUTHORITY, OR FOR THE BETTER CARRYING OUT OF THE WORKS.
6. SAMPLES TO BE PROVIDED BY CONTRACTOR FOR XUL ARCHITECTURE'S APPROVAL.
7. ALL FINISHES TO XUL ARCHITECTURE'S SATISFACTION.
8. ALL DRAWINGS TO BE APPROVED BY XUL ARCHITECTURE PRIOR TO CONSTRUCTION.

### ADDITIONAL NOTES:

### REVISIONS

No	Date	Description Issue For	Issue By
00	20/04/18	INFORMATION	TP

Client  
**PRIVATE CLIENT**

Project  
43 Rudall Cresnet  
London NW3 1RR


Title  
**PROPOSED  
Plans**

Scale 1:100@A3	Dwg. No. PA-01	Rev. 00
-------------------	-------------------	------------


Date 20/04/18	Project Number 17_118
------------------	--------------------------

Drawn TP	Project Number 17_118
-------------	--------------------------

Checked SL
---------------

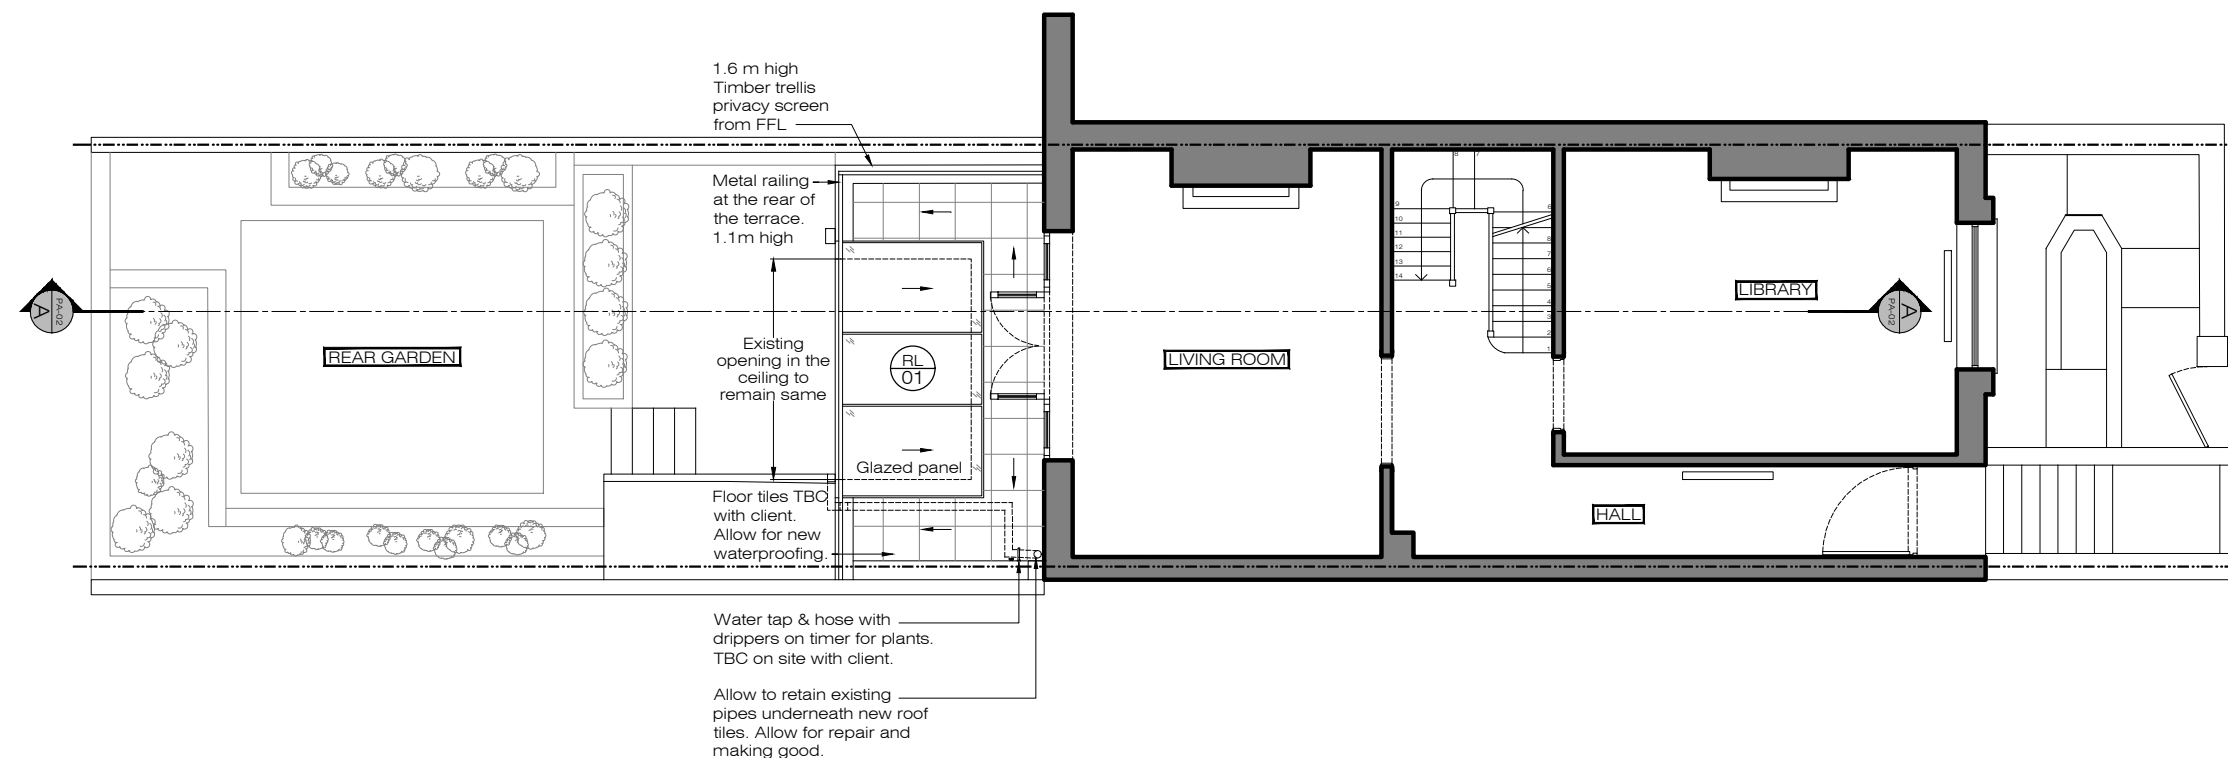


PROPOSED  
Ground Floor Plan  
SCALE 1:100@A3 PA-01


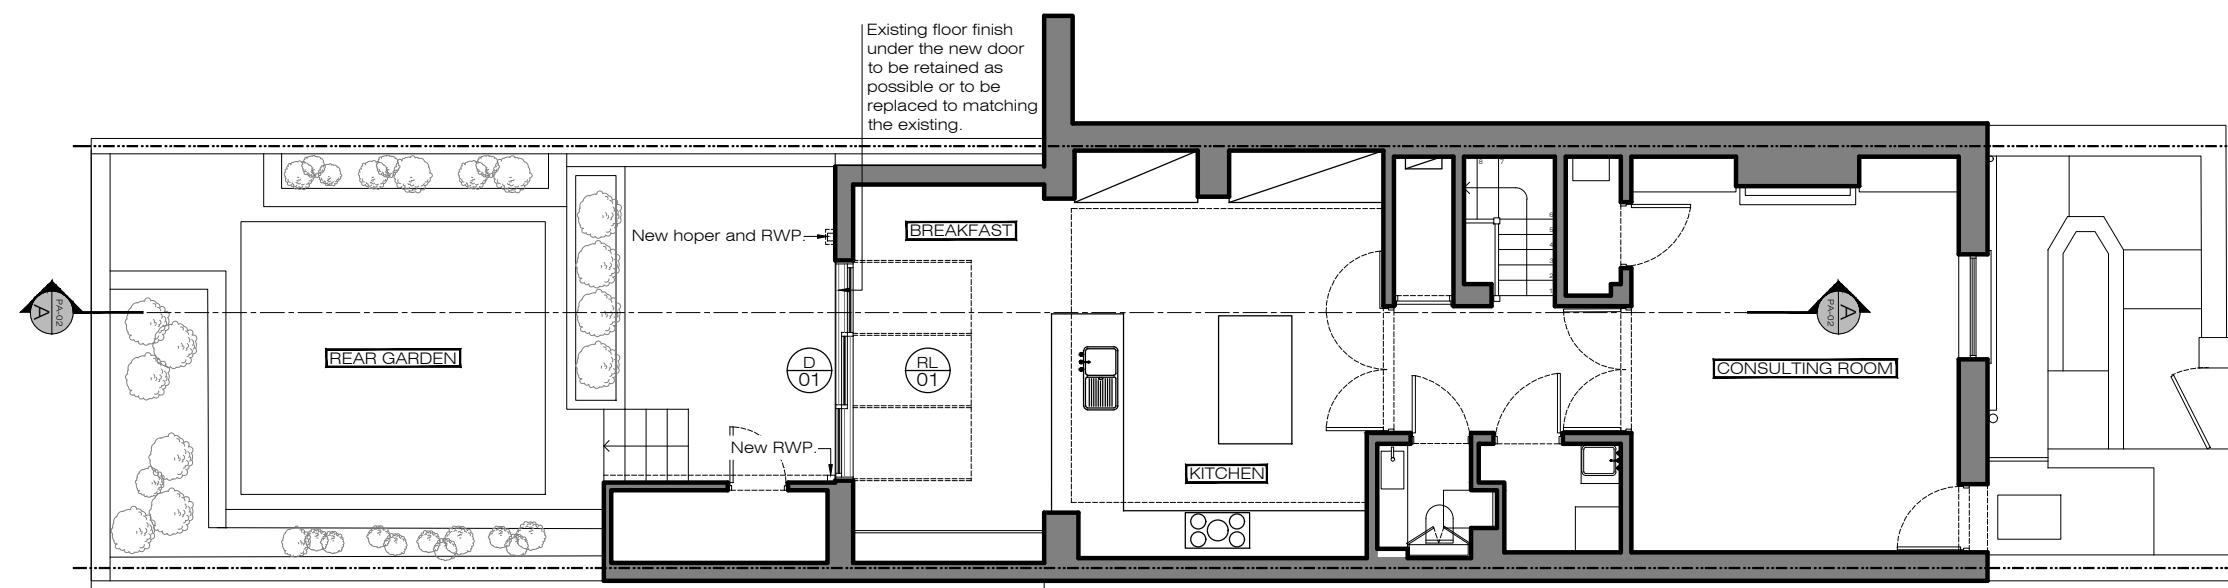


PROPOSED  
Lower Ground Floor Plan  
SCALE 1:100@A3 PA-01

Note:

- All RWP and SWP positions and sizes are indicative and needs to be checked on site.

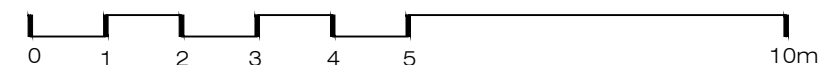


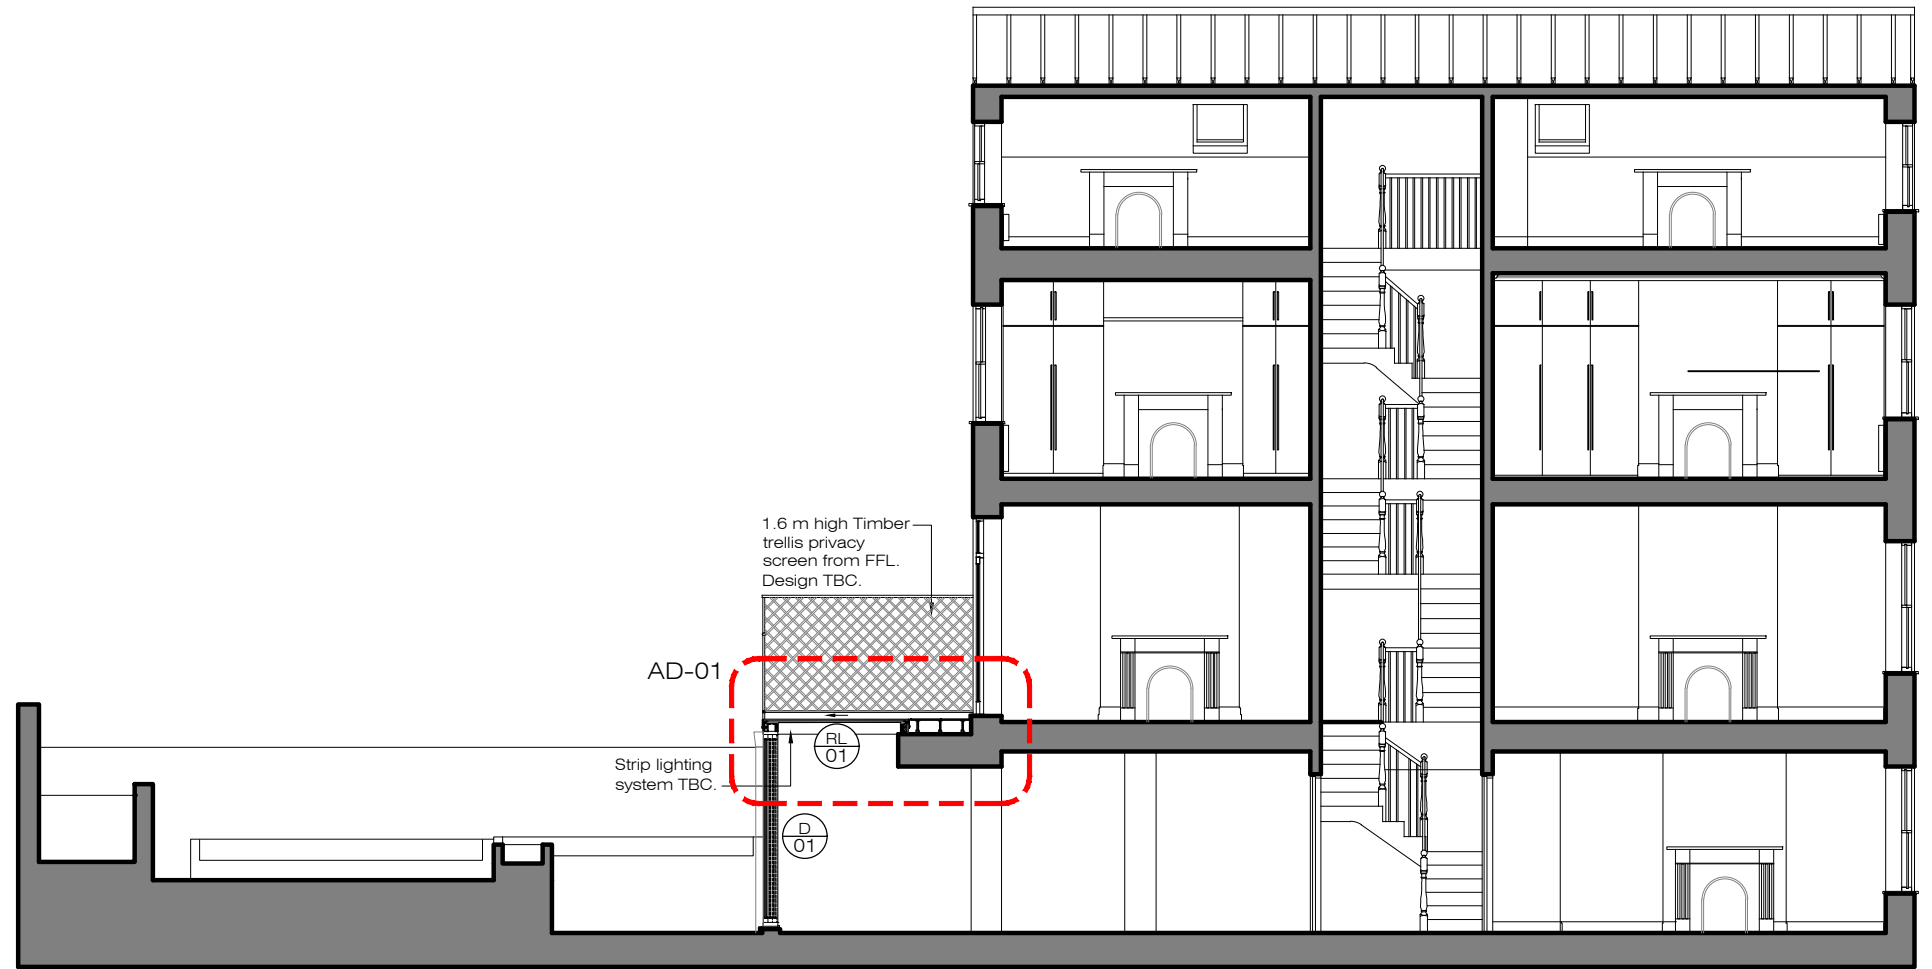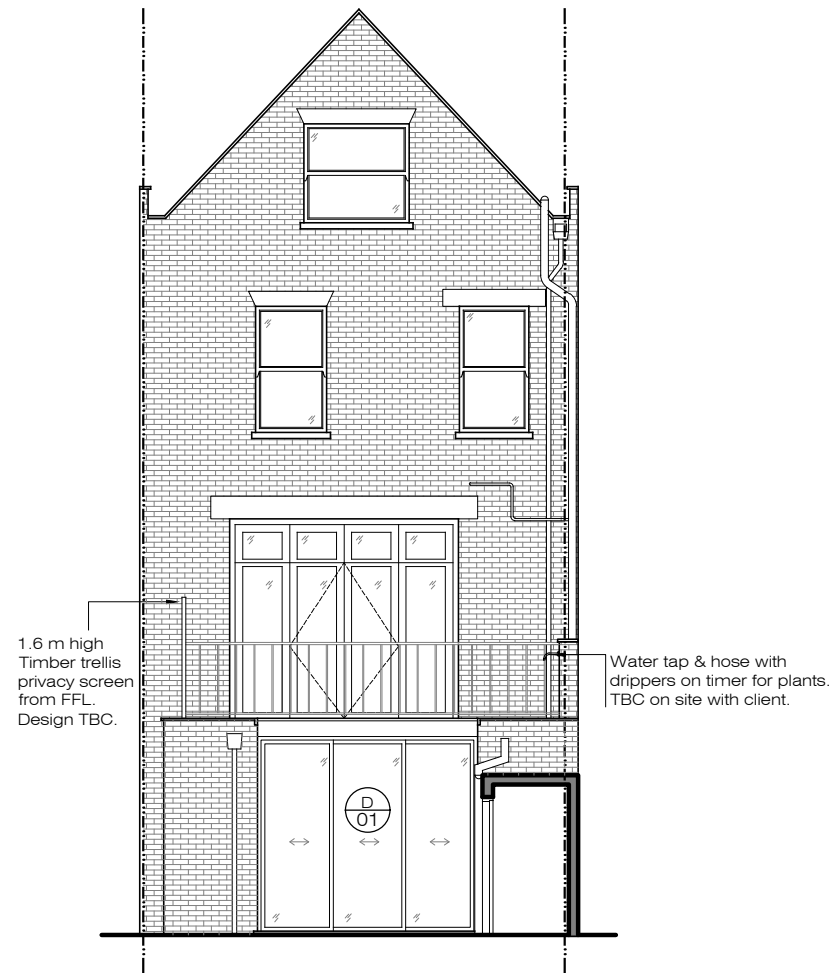

Note:  
- All RWP and SWP positions and sizes are indicative and needs to be checked on site.

PROPOSED  
Rear Elevation  
SCALE 1:100@A3 PA-02

PROPOSED  
Section AA  
SCALE 1:100@A3 PA-02

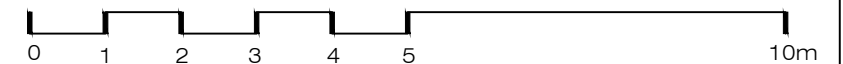

**XUL**  
**ARCHITECTURE**  
Ground Floor Office  
33 Belsize Lane  
London NW3 5AS  
  
Office: +44 (0) 207 431 9014  
info@xularchitecture.co.uk  
www.xularchitecture.co.uk

**PLEASE NOTE:**  
1. ALL DIMENSIONS TO BE CHECKED ON SITE BEFORE FABRICATION.  
2. CONTRACTOR TO REFER TO ENGINEERS DRAWINGS BEFORE PROCEEDING WITH WORKS.  
3. ALL DRAWINGS AND DESIGNS ARE COVERED BY DESIGN RIGHT (INTELLECTUAL PROPERTY), AND MAY NOT BE DISTRIBUTED, COPIED OR ISSUED WITHOUT WRITTEN PERMISSION BY THE ARCHITECT.  
4. ALL DESIGN CONCEPTS ARE THE SOLE PROPERTY OF THE ARCHITECT AND NO ADAPTATIONS, REPRODUCTIONS OR COPIES MAY BE MADE WITHOUT WRITTEN PERMISSION OF THE ARCHITECT.  
5. THESE DRAWINGS ARE SUBJECT TO ANY VARIATION REQUIRED OR RECOMMENDATION BY ANY STATUTORY AUTHORITY, OR FOR THE BETTER CARRYING OUT OF THE WORKS.  
6. SAMPLES TO BE PROVIDED BY CONTRACTOR FOR XUL ARCHITECTURE'S APPROVAL.  
7. ALL FINISHES TO XUL ARCHITECTURE'S SATISFACTION.  
8. ALL DRAWINGS TO BE APPROVED BY XUL ARCHITECTURE'S PRIOR TO CONSTRUCTION.

**ADDITIONAL NOTES:**

REVISIONS			
No	Date	Description Issue For	Issue By
00	20/04/18	INFORMATION	TP

Client <b>PRIVATE CLIENT</b>		
Project 43 Rudall Crescent London NW3 1RR		
Title <b>PROPOSED</b> Elevation & Section		
Scale 1:100@A3	Dwg. No. PA-02	Rev. 00
Date 20/04/18	Project Number 17_118	
Drawn TP	Checked SL	

### PLEASE NOTE:

1. ALL DIMENSIONS TO BE CHECKED ON SITE BEFORE FABRICATION.
2. CONTRACTOR TO REFER TO ENGINEER'S DRAWINGS BEFORE PROCEEDING WITH WORKS.
3. ALL DRAWINGS AND DESIGNS ARE COVERED BY DESIGN RIGHT (INTELLECTUAL PROPERTY), AND MAY NOT BE DISTRIBUTED, COPIED OR ISSUED WITHOUT WRITTEN PERMISSION BY XUL ARCHITECTURE.
4. ALL DESIGN CONCEPTS ARE THE SOLE PROPERTY OF XUL ARCHITECTURE AND NO ADAPTATIONS, REPRODUCTIONS OR COPIES MAY BE MADE WITHOUT WRITTEN PERMISSION OF XUL ARCHITECTURE.
5. THESE DRAWINGS ARE SUBJECT TO ANY VARIATION REQUIRED OR RECOMMENDATION BY ANY STATUTORY AUTHORITY, OR FOR THE BETTER CARRYING OUT OF THE WORKS.
6. SAMPLES TO BE PROVIDED BY CONTRACTOR FOR XUL ARCHITECTURE'S APPROVAL.
7. ALL FINISHES TO XUL ARCHITECTURE'S SATISFACTION.
8. ALL DRAWINGS TO BE APPROVED BY XUL ARCHITECTURE PRIOR TO CONSTRUCTION.

### ADDITIONAL NOTES:

### REVISIONS

No	Date	Description Issue For	Issue By
00	26/04/18	INFORMATION	TP

Client  
**PRIVATE CLIENT**

Project  
43 Rudall Cresnet  
London NW3 1RR

Title  
EXISTING  
Plans

Scale 1:10@A3	Dwg. No. EX-01	Rev. 00
------------------	-------------------	------------

Date 26/04/18	Project Number 17_118
------------------	--------------------------

Drawn TP	Checked SL
-------------	---------------

