
 
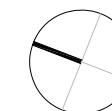


Notes:

1. Existing white metal framed window.
2. Existing white metal framed curtain walling.
3. Existing galvanised metal balustrade.
4. Existing brick parapet.
5. Existing timber screen with planting.
6. Existing timber screen.
7. Existing light grey metal louvered plant enclosure.
8. Existing timber shed containing plant equipment.
9. Existing white metal framed terrace doors.
10. Existing black plant cables.

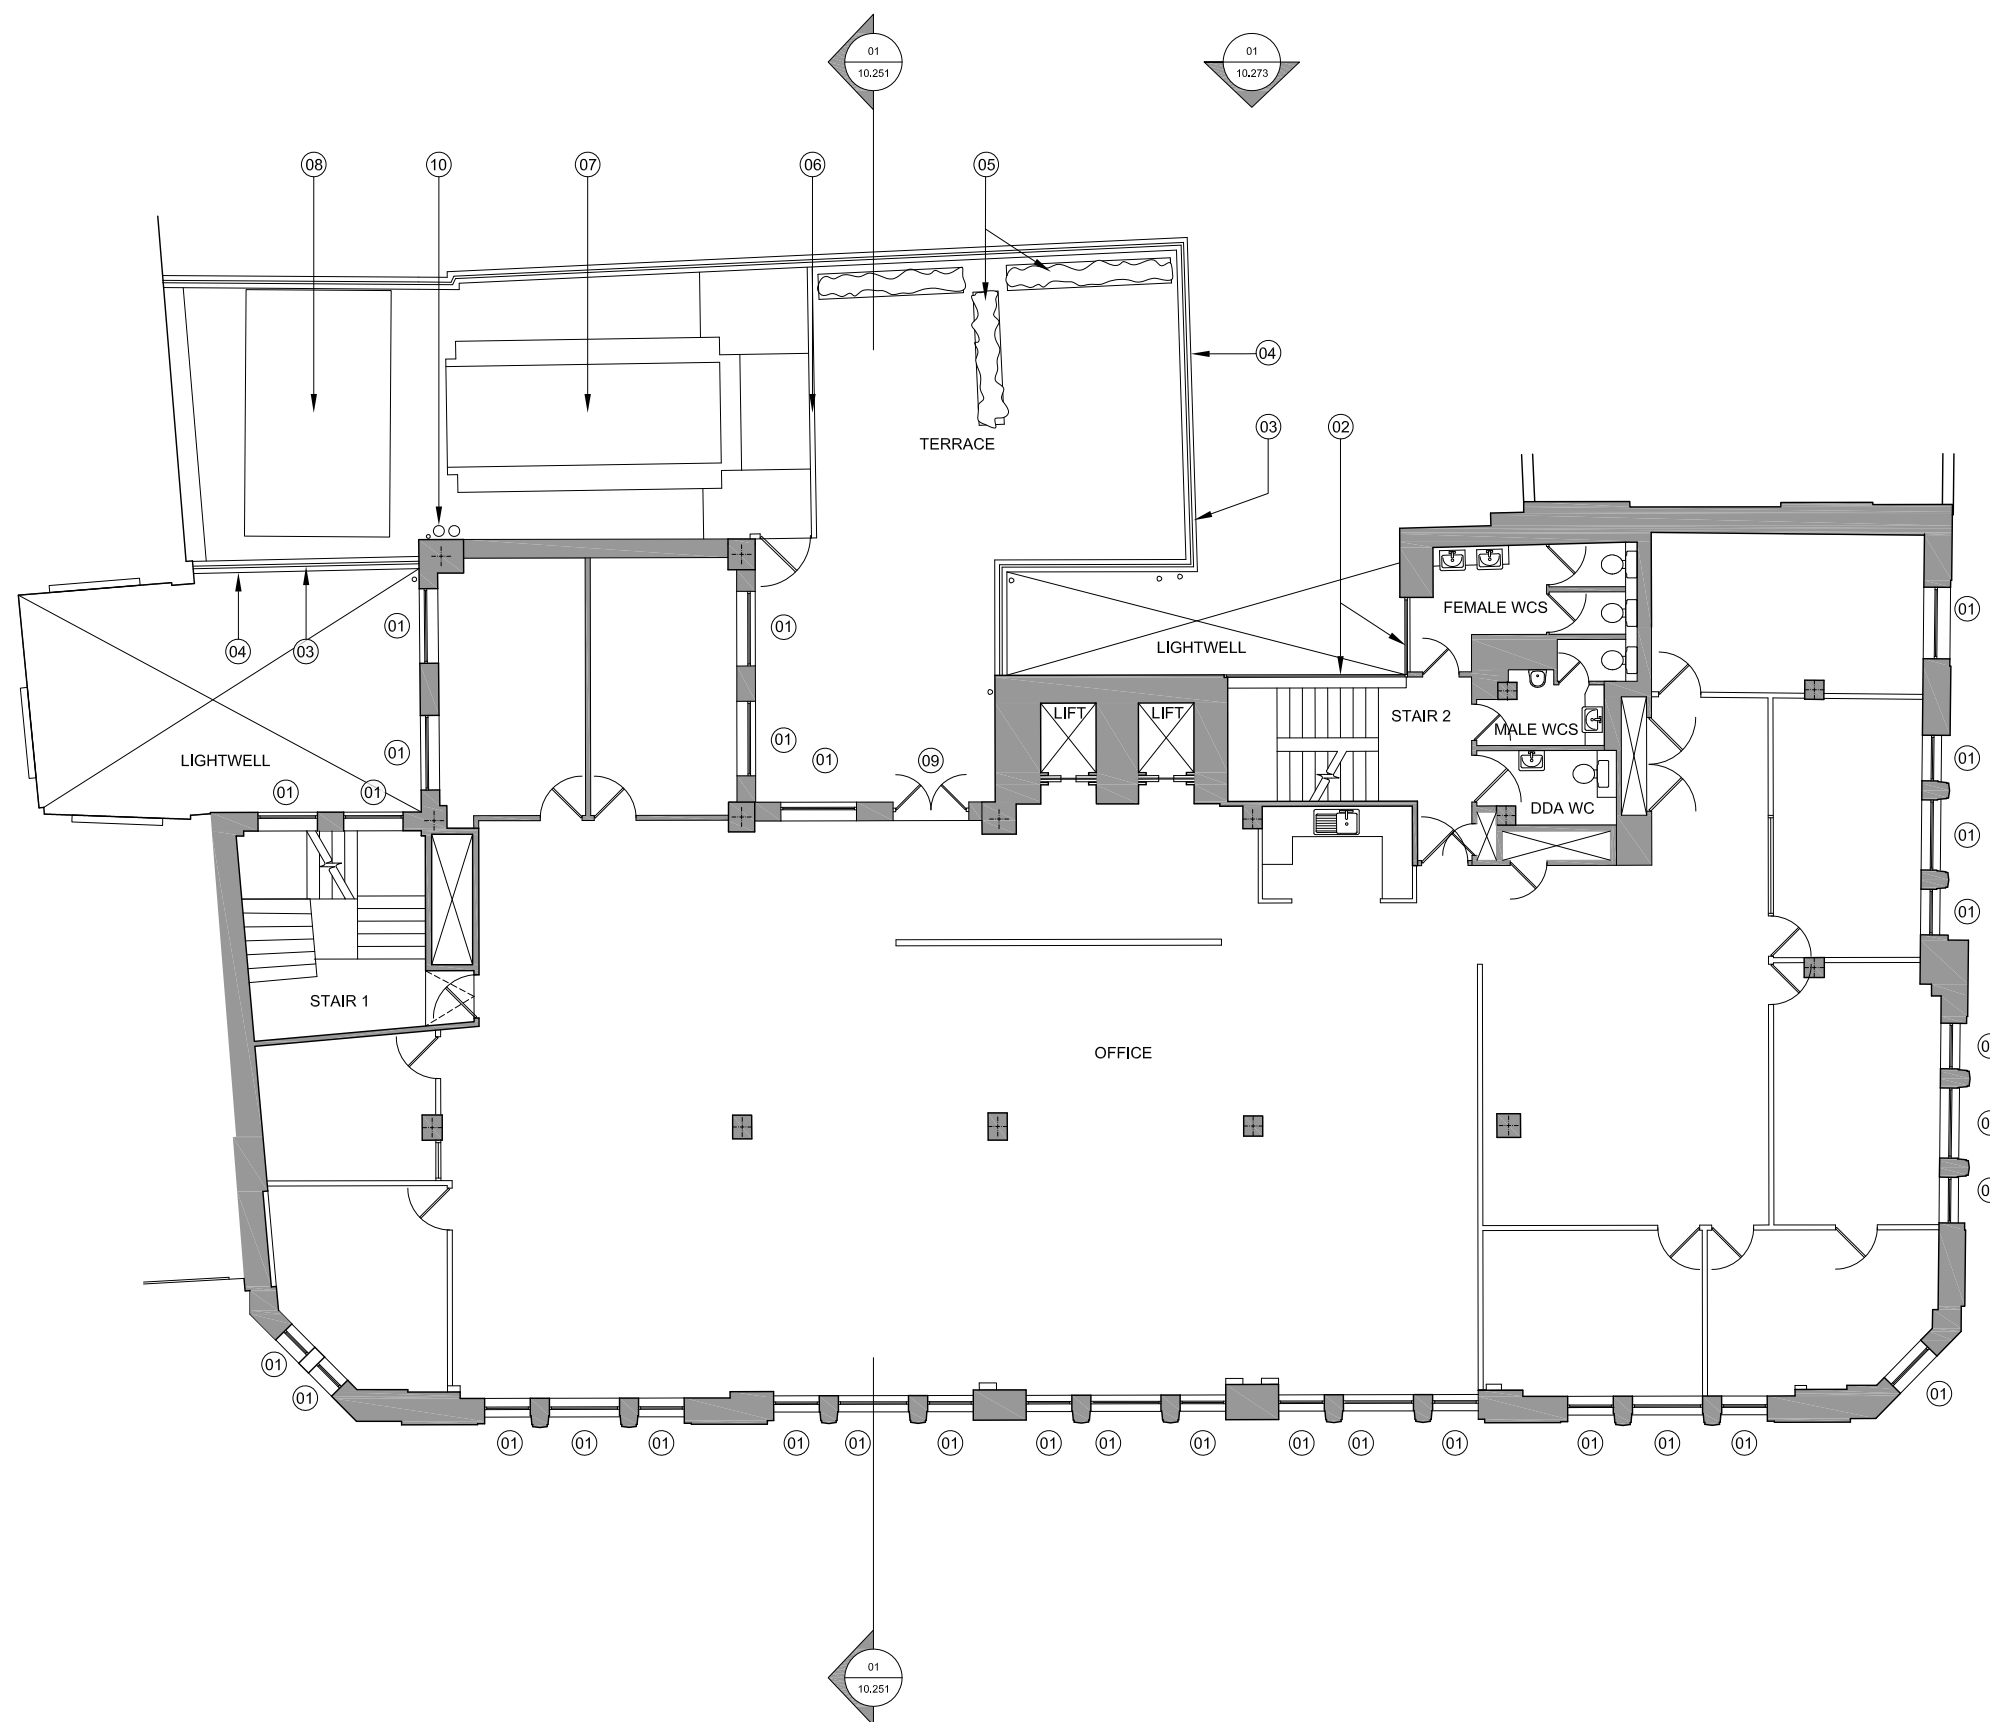

For Planning

Rev.	Description.	By	Date
P1	Issued For Non-Material Amendment TM	TM	14.06.18

Client
BC Noho Limited

Project
Cleveland Street

Title
Existing Fourth Floor Plan

Project No.	Drawing No.	Rev.
1621.3	10.206	P1
Scale	1:75 @ A1	1:150 @ A3
Drawn	Checked	Date
TM	TL	14.06.18

Do not scale from this drawing. The Contractor is to take and check all dimensions on site before work commences. Discrepancies must be reported to the Architect. Subcontractors must verify all dimensions on site before making a shop drawing or commencing manufacturing. This drawing is copyright. ©

01 Existing Fourth Floor Plan
10.206 Scale 1:150 @ A3