



NOTES
 CONTRACTORS MUST VERIFY ALL DIMENSIONS ON SITE BEFORE COMMENCING ANY WORK OR SHOP DRAWINGS. FIGURED DIMENSIONS ARE TO BE USED IN PREFERENCE TO SCALED DIMENSIONS. IF THIS DRAWING EXCEEDS THE QUANTITIES TAKEN IN ANY WAY, THE DESIGNERS ARE TO BE INFORMED BEFORE THE WORK IS INITIATED. BEMMENT INTERIOR DESIGN COPYRIGHT

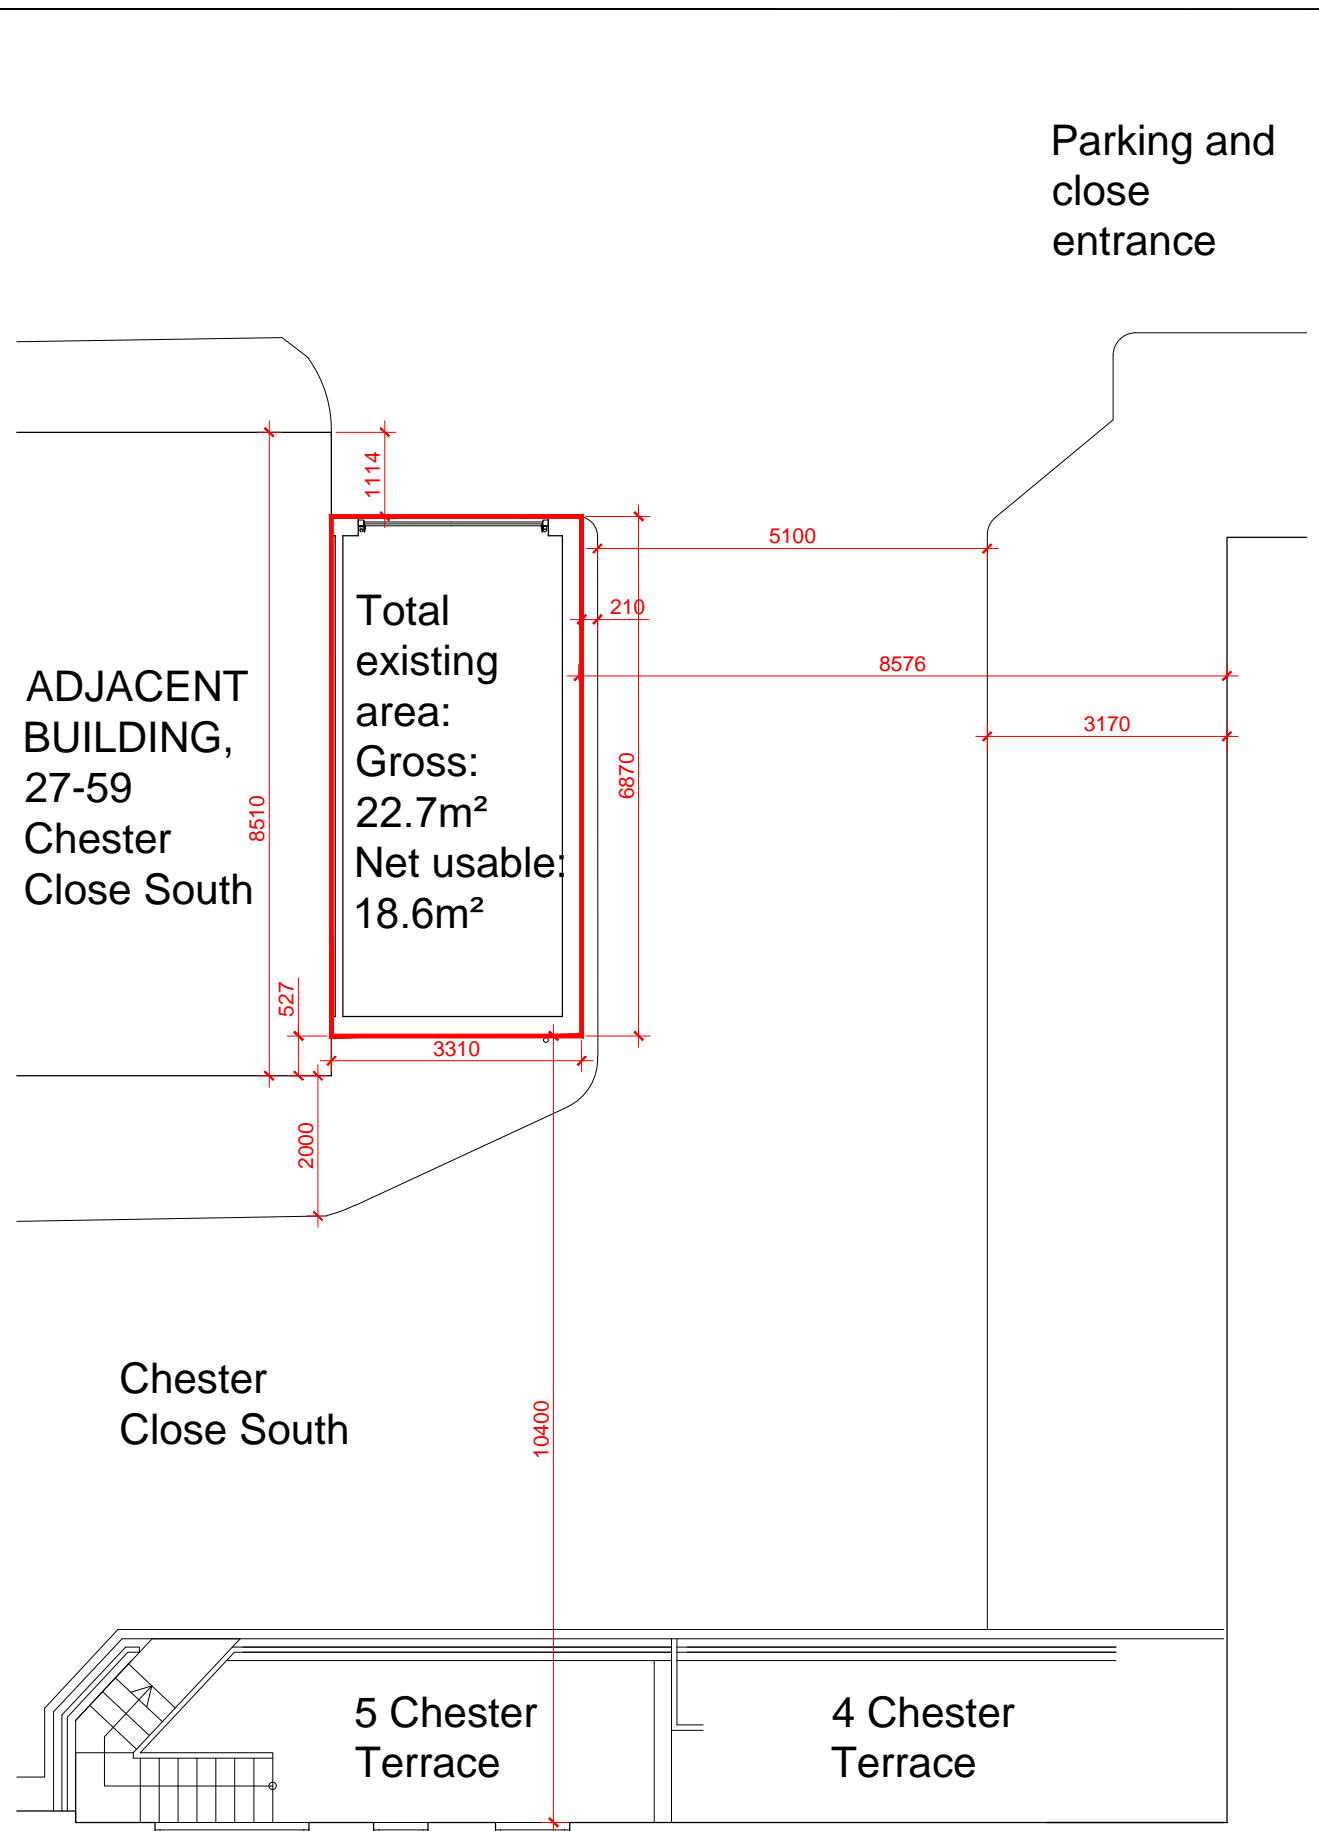

EXISTING SITE PLAN Scale 1:50

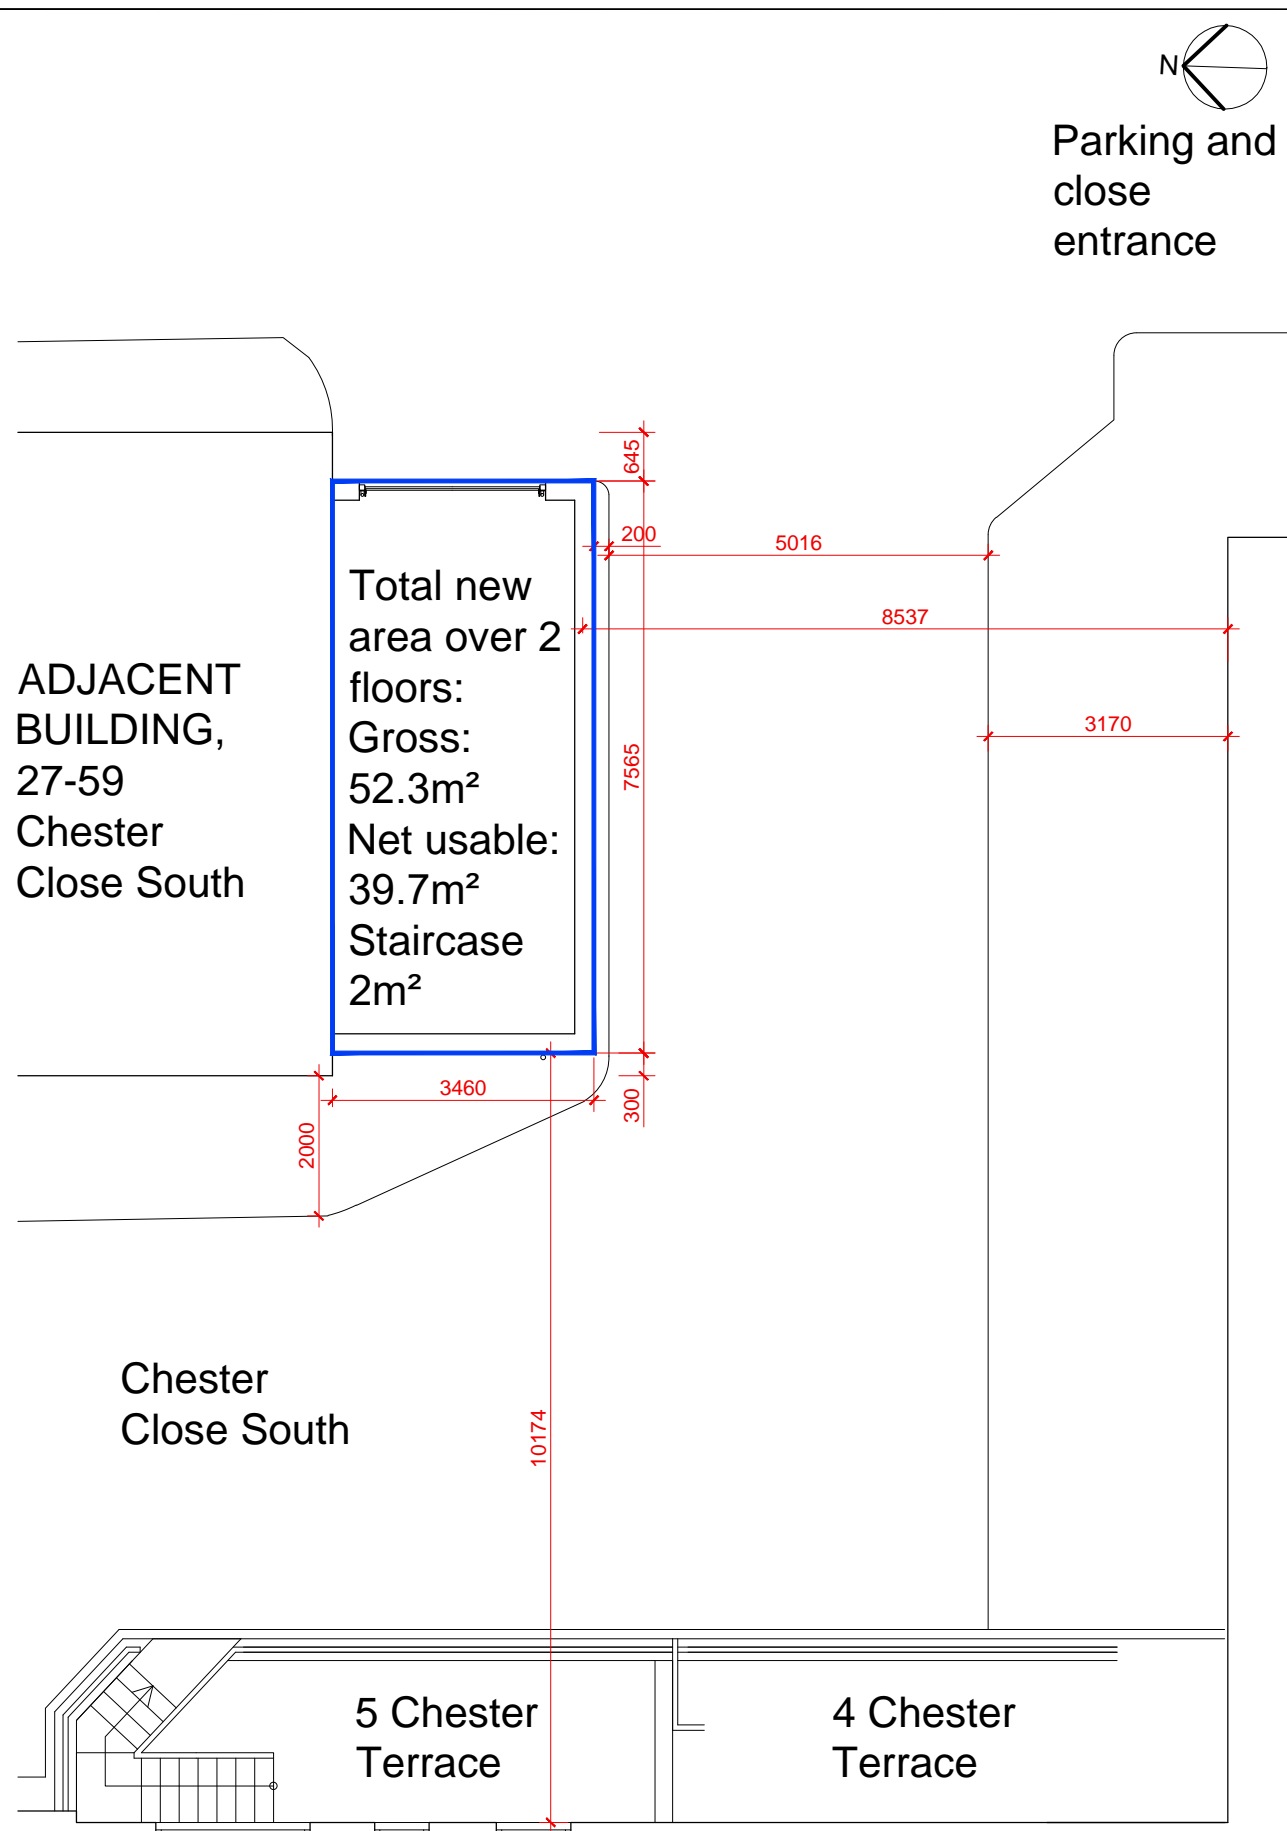

PROPOSED SITE PLAN Scale 1:50

TO BE DEMOLISHED / STRIPPED OUT
 NEW BUILT / FITTED



REV.	DESCRIPTION	DATE	INIT.
B	Modifications to footprint & roof	19/06/18	EB
A	Modifications to footprint & roof	18/06/18	EB
-	FIRST ISSUE	20/09/17	EB



3 Lyndhurst Road
 Rugby
 CV21 4HL
 T: 07980636847
 www.bemmentinteriordesign.co.uk

STATUS **PLANNING**
 CLIENT John Seifert
 JOB Garage 5, Chester Close South NW1 4JG
 TITLE GARAGE EXTENSION NEW DWELLING SITE PLAN

SCALE A3 @ 1:100 DATE 20/09/17
 DRAWING No. 104 - 01 REVISION No. B