




NOTES
 CONTRACTORS MUST VERIFY ALL DIMENSIONS ON SITE BEFORE COMMENCING ANY WORK OR SHOP DRAWINGS. FIGURED DIMENSIONS ARE TO BE USED IN PREFERENCE TO SCALED DIMENSIONS. IF THIS DRAWING EXCEEDS THE QUANTITIES TAKEN IN ANY WAY, THE DESIGNERS ARE TO BE INFORMED BEFORE THE WORK IS INITIATED.
 BEMMENT INTERIOR DESIGN COPYRIGHT

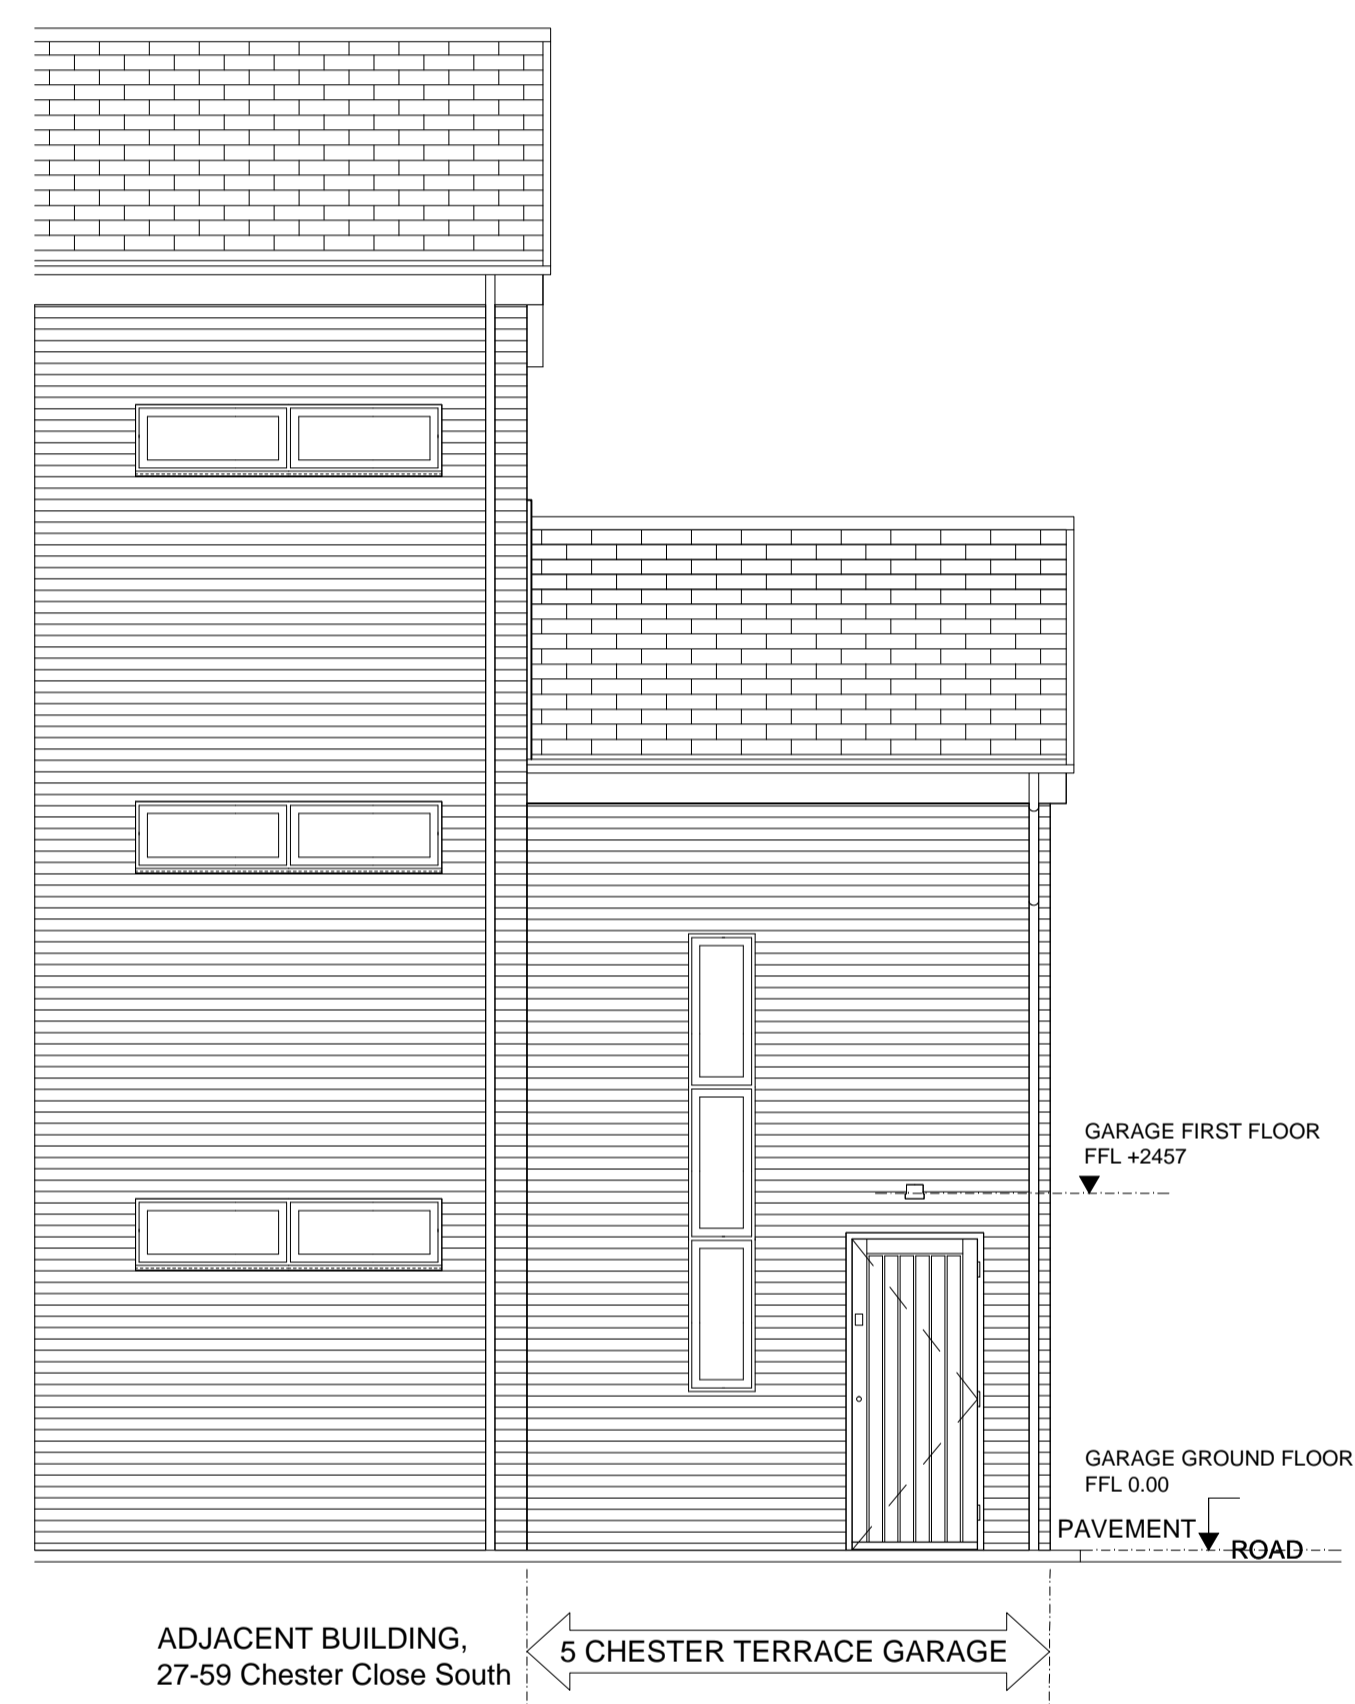

PROPOSED BACK WEST ELEVATION Scale 1:50

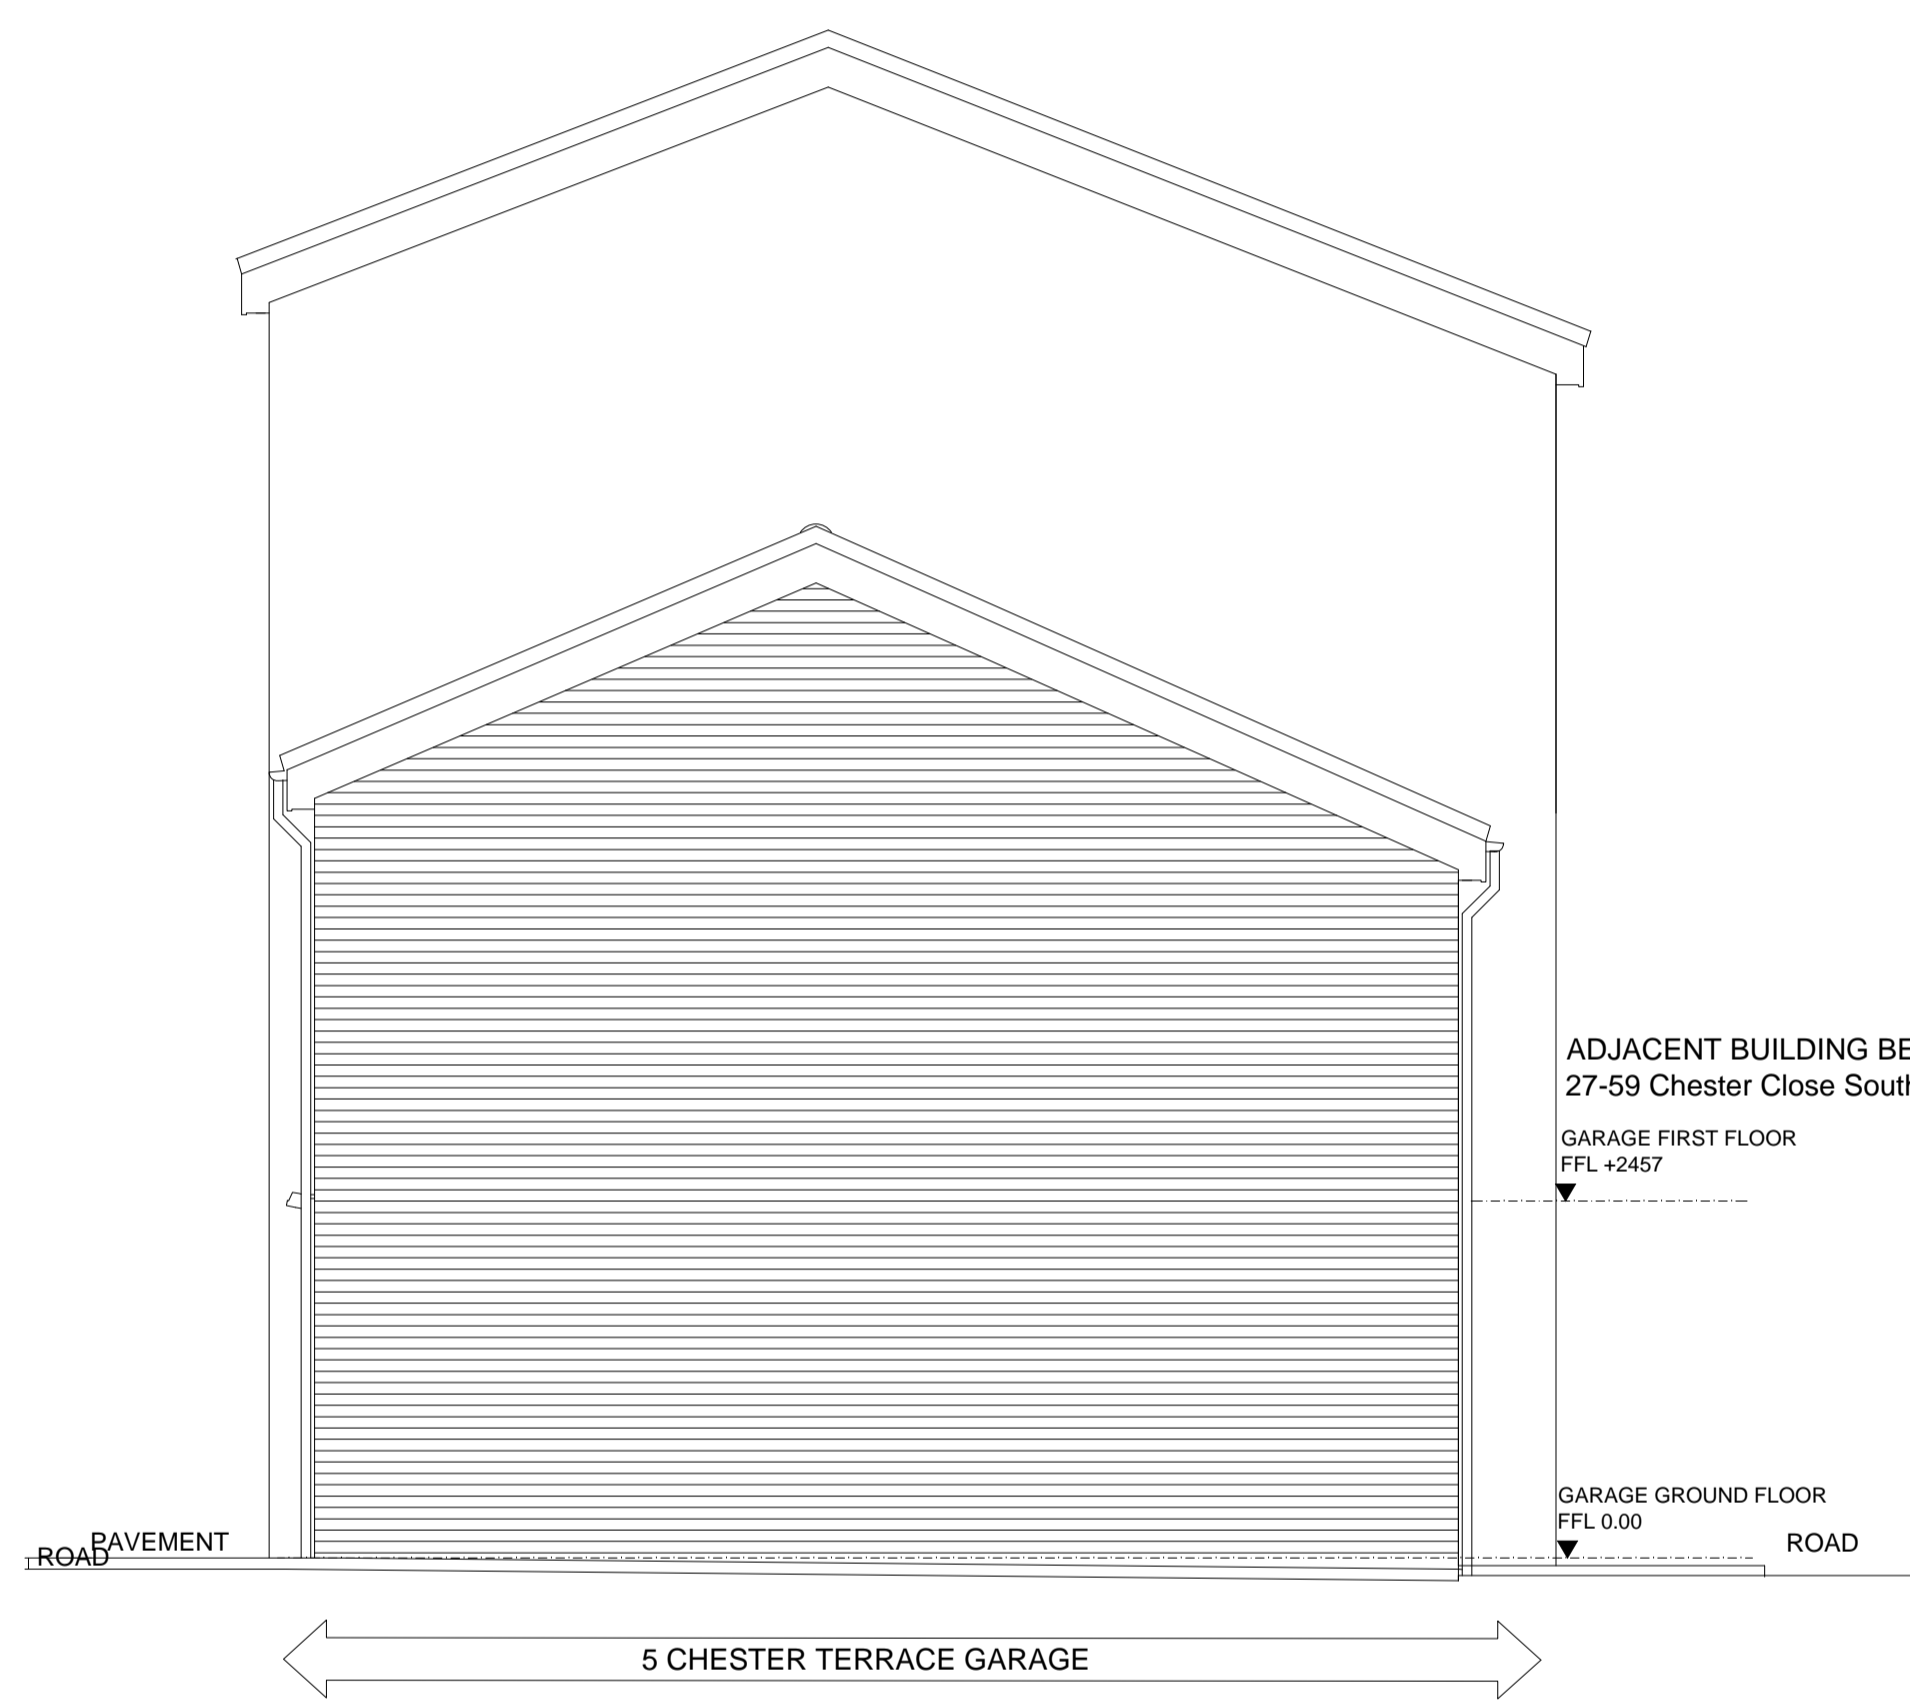

PROPOSED BACK SOUTH ELEVATION Scale 1:50

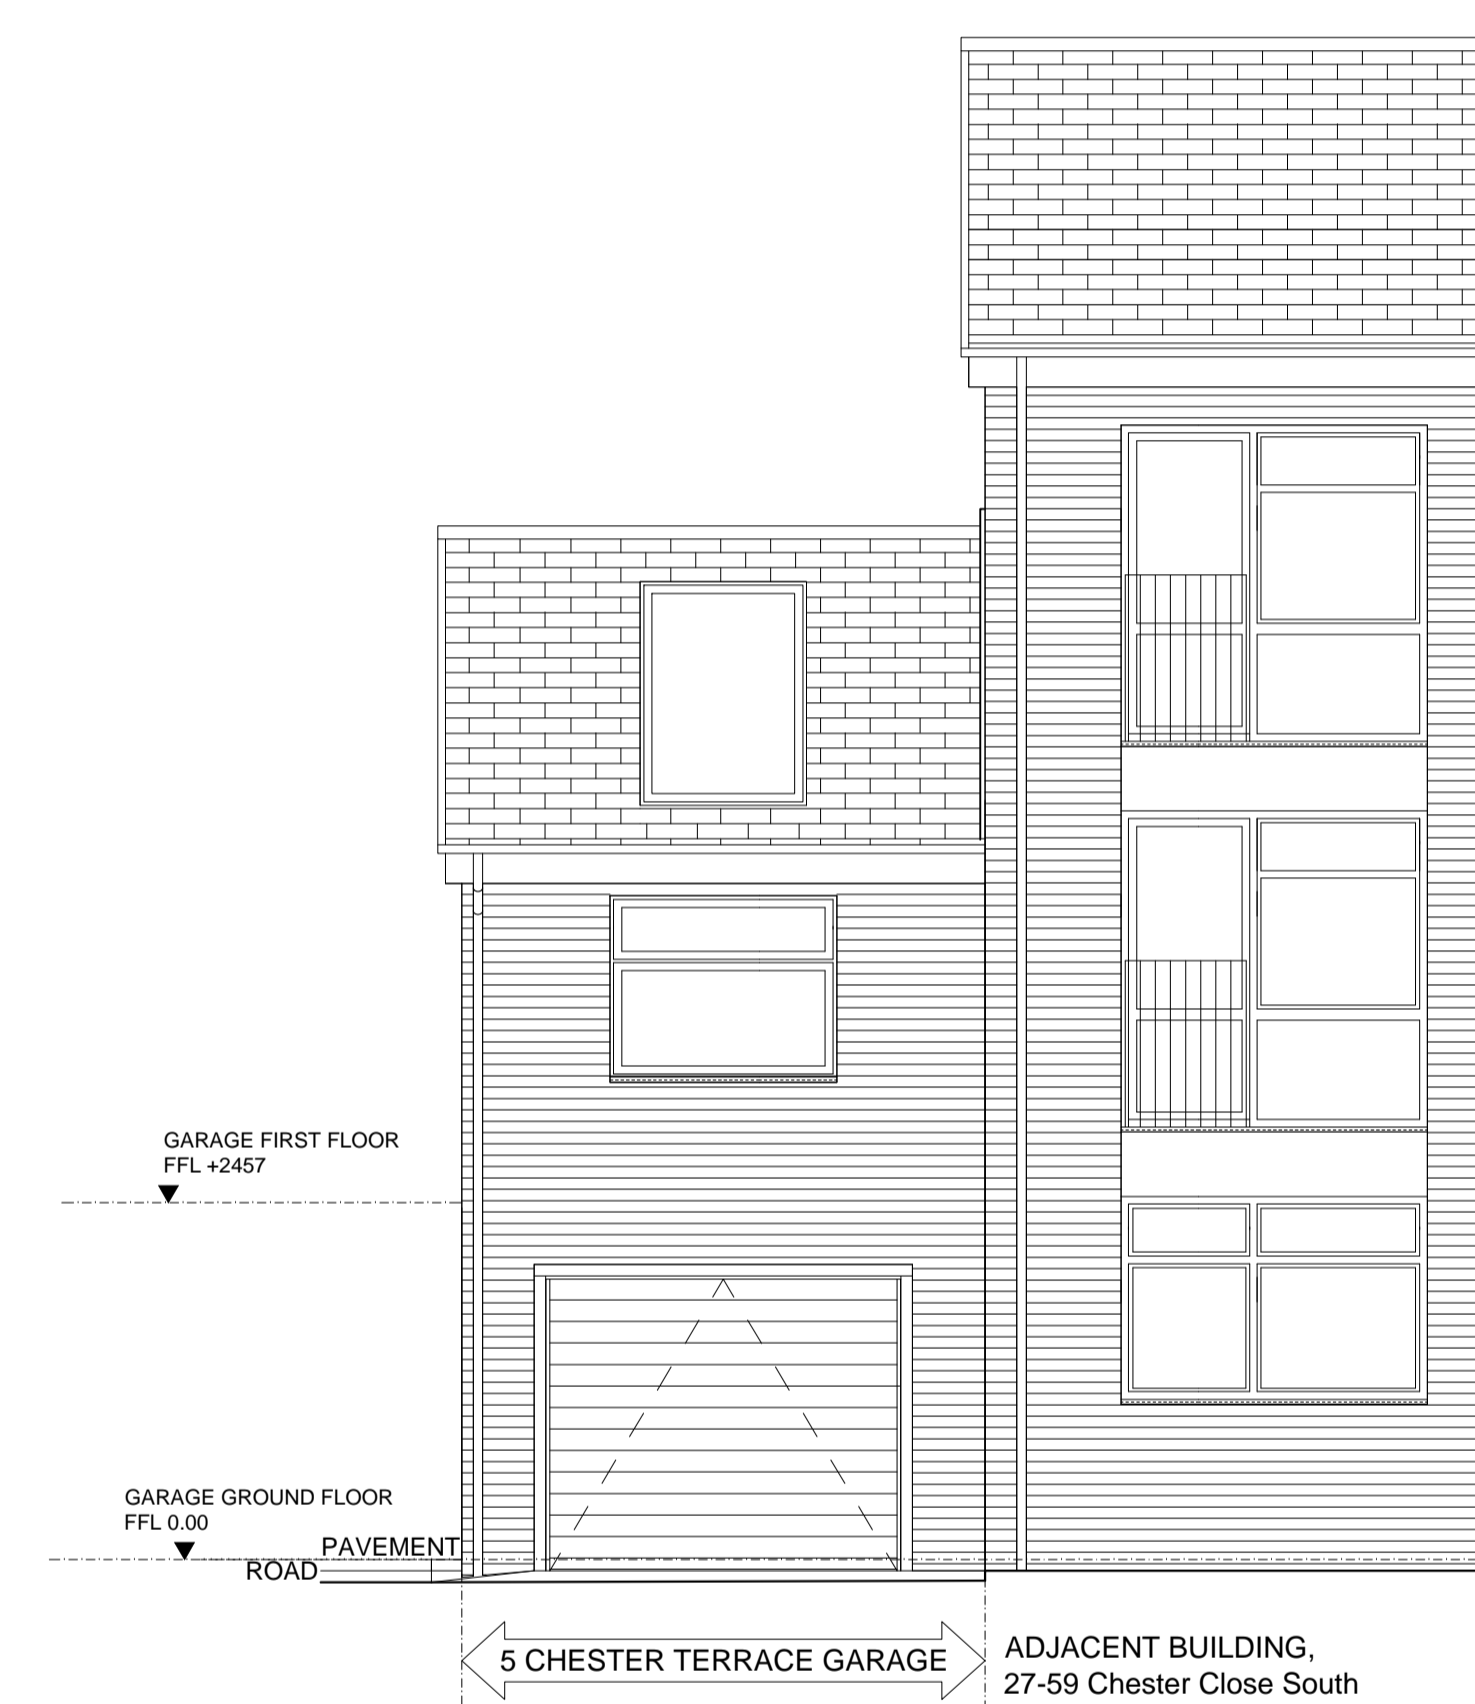

PROPOSED BACK EAST ELEVATION Scale 1:50

REV.	DESCRIPTION	DATE	INIT.
B	Modifications to footprint & roof	19/06/18	EB
A	Modifications to footprint & roof	18/06/18	EB
-	FIRST ISSUE	20/09/17	EB



3 Lyndhurst Road
 Rugby
 CV21 4HL
 T: 07980636847
www.bemmentinteriordesign.co.uk

STATUS **PLANNING**
 CLIENT **John Seifert**
 JOB **Garage 5, Chester Close South NW1 4JG**
 TITLE **GARAGE EXTENSION PROPOSED ELEVATIONS**



SCALE **A1 @ 1:50** DATE **20/09/17**
 DRAWING No. **104 - 05** REVISION No. **B**