
NOTE:
DO NOT SCALE OFF THIS DRAWING
CONTRACTOR TO VERIFY ALL DIMENSIONS ON SITE
CROSS REFER TO ALL RELEVANT SPECIFICATIONS, SCHEDULES,
DETAILS AND CONSULTANTS DRAWINGS
THIS DRAWING IS BASED ON SURVEY INFORMATION BY OTHERS

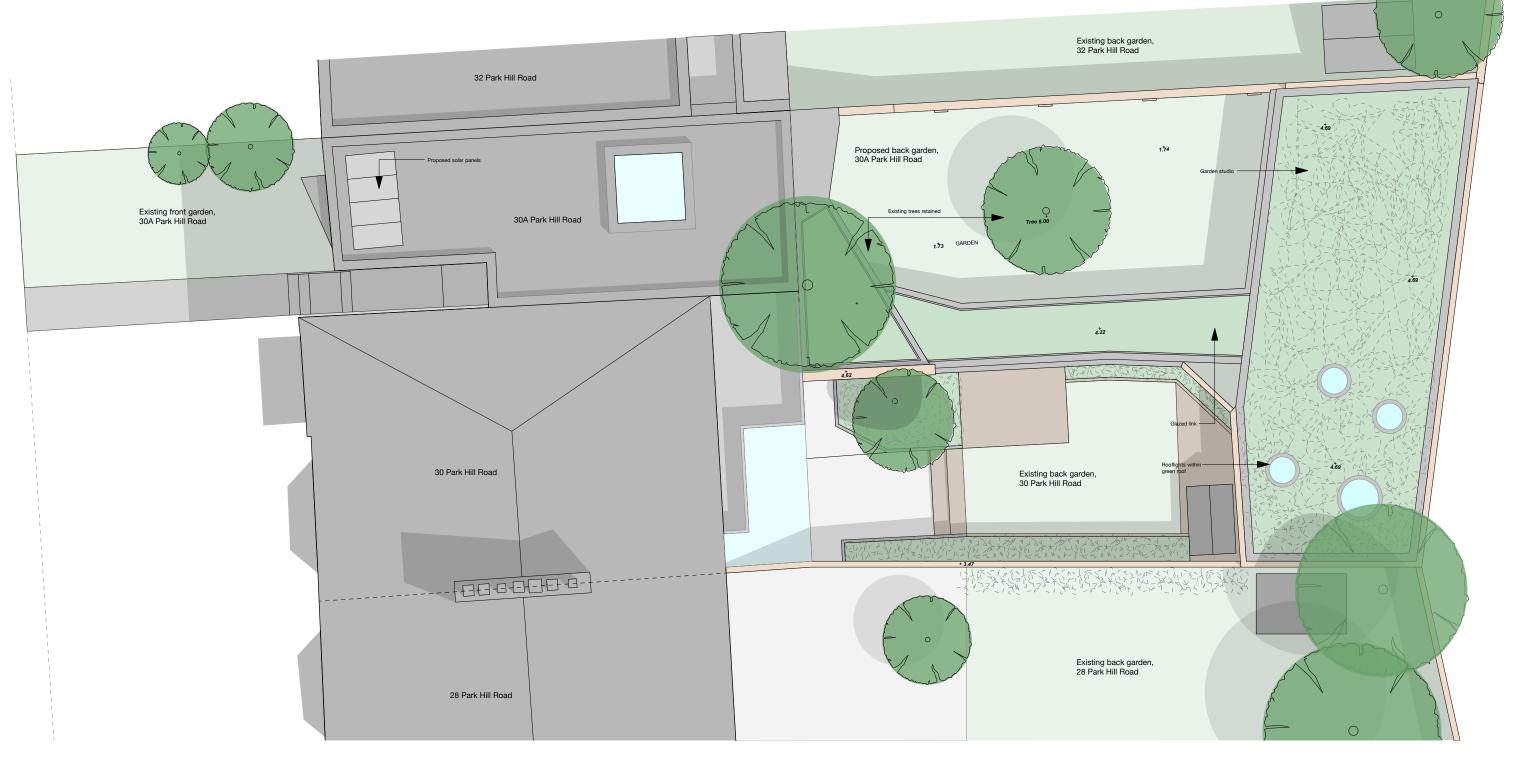

Note: Proposal occupies 28% of external space of dwelling.



	REVISIONS			DRAWING TITLE			
Α	30 PHR tree location altered	SD	31.05.17	30A Parkhill Road, NW3 2YP			
				Proposed Garden Extension Proposed Roof Plan			
				Scale 1:100 @ A3 No.		No. 1604	_P08A
No.	Description	Ву	Date	^{Drawn} SD	Checke	d RN	Date 23.03.17

