




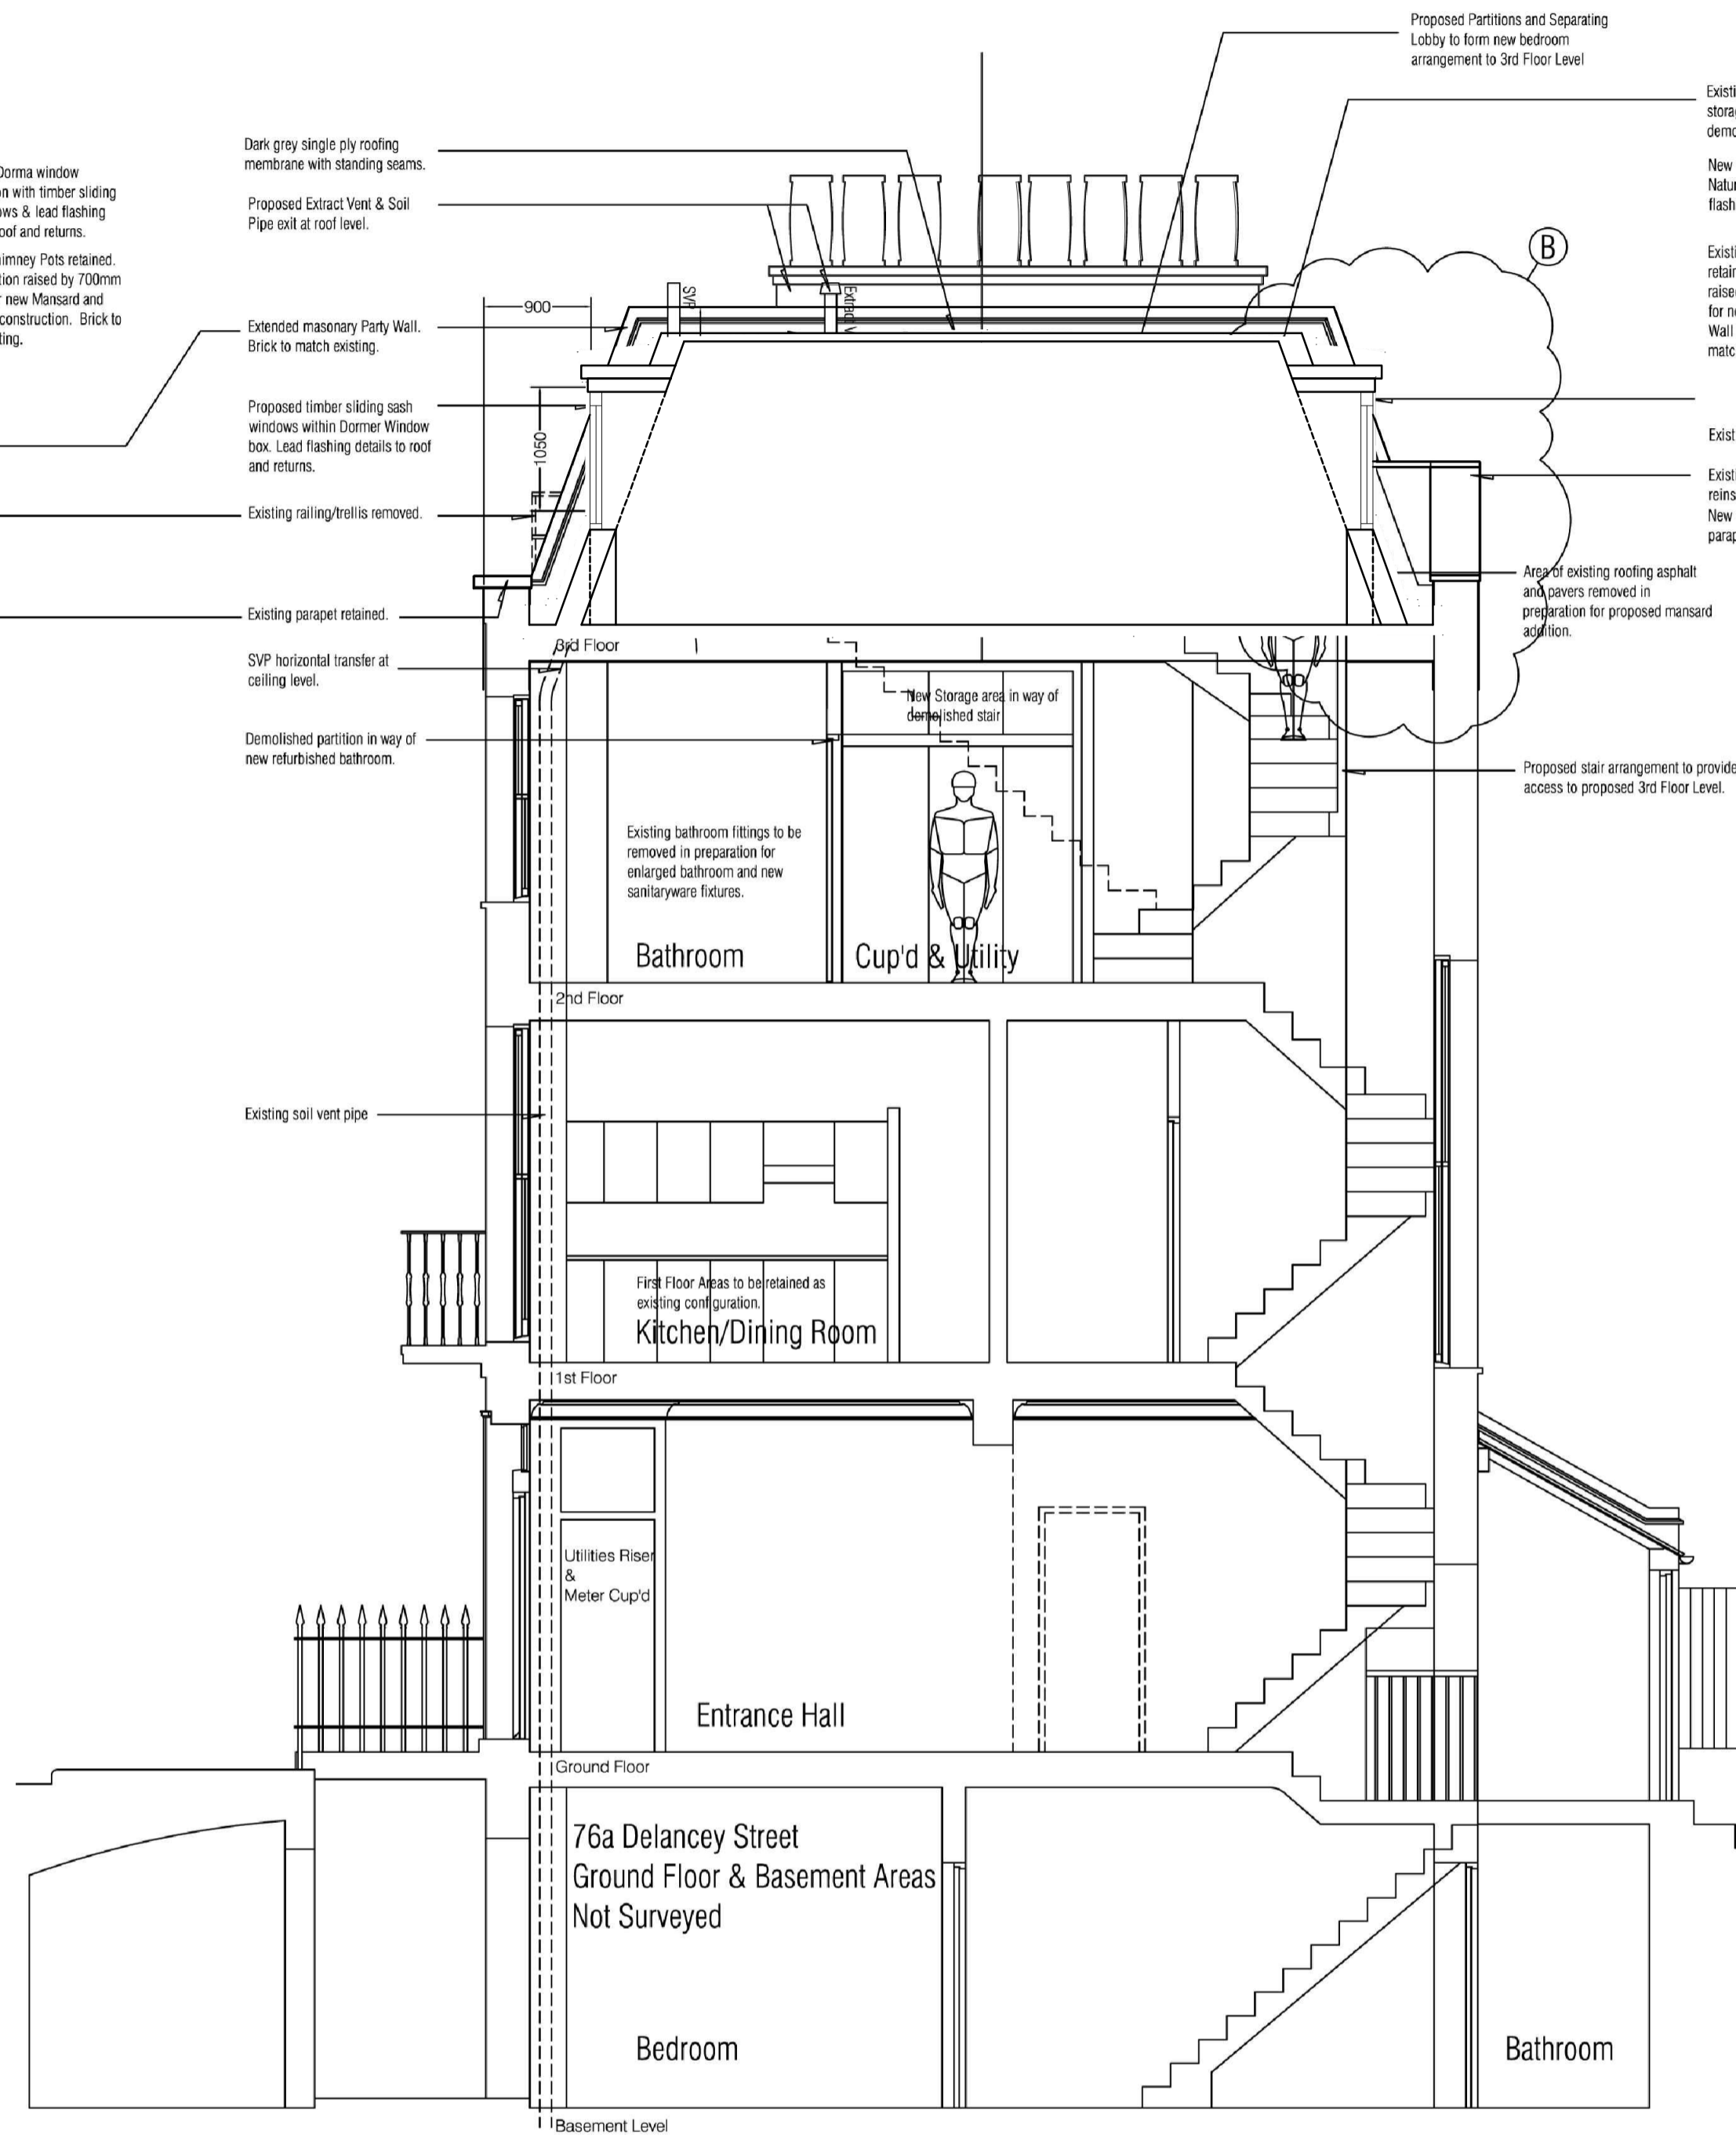

01 Proposed Front Elevation - AA
177(P)04

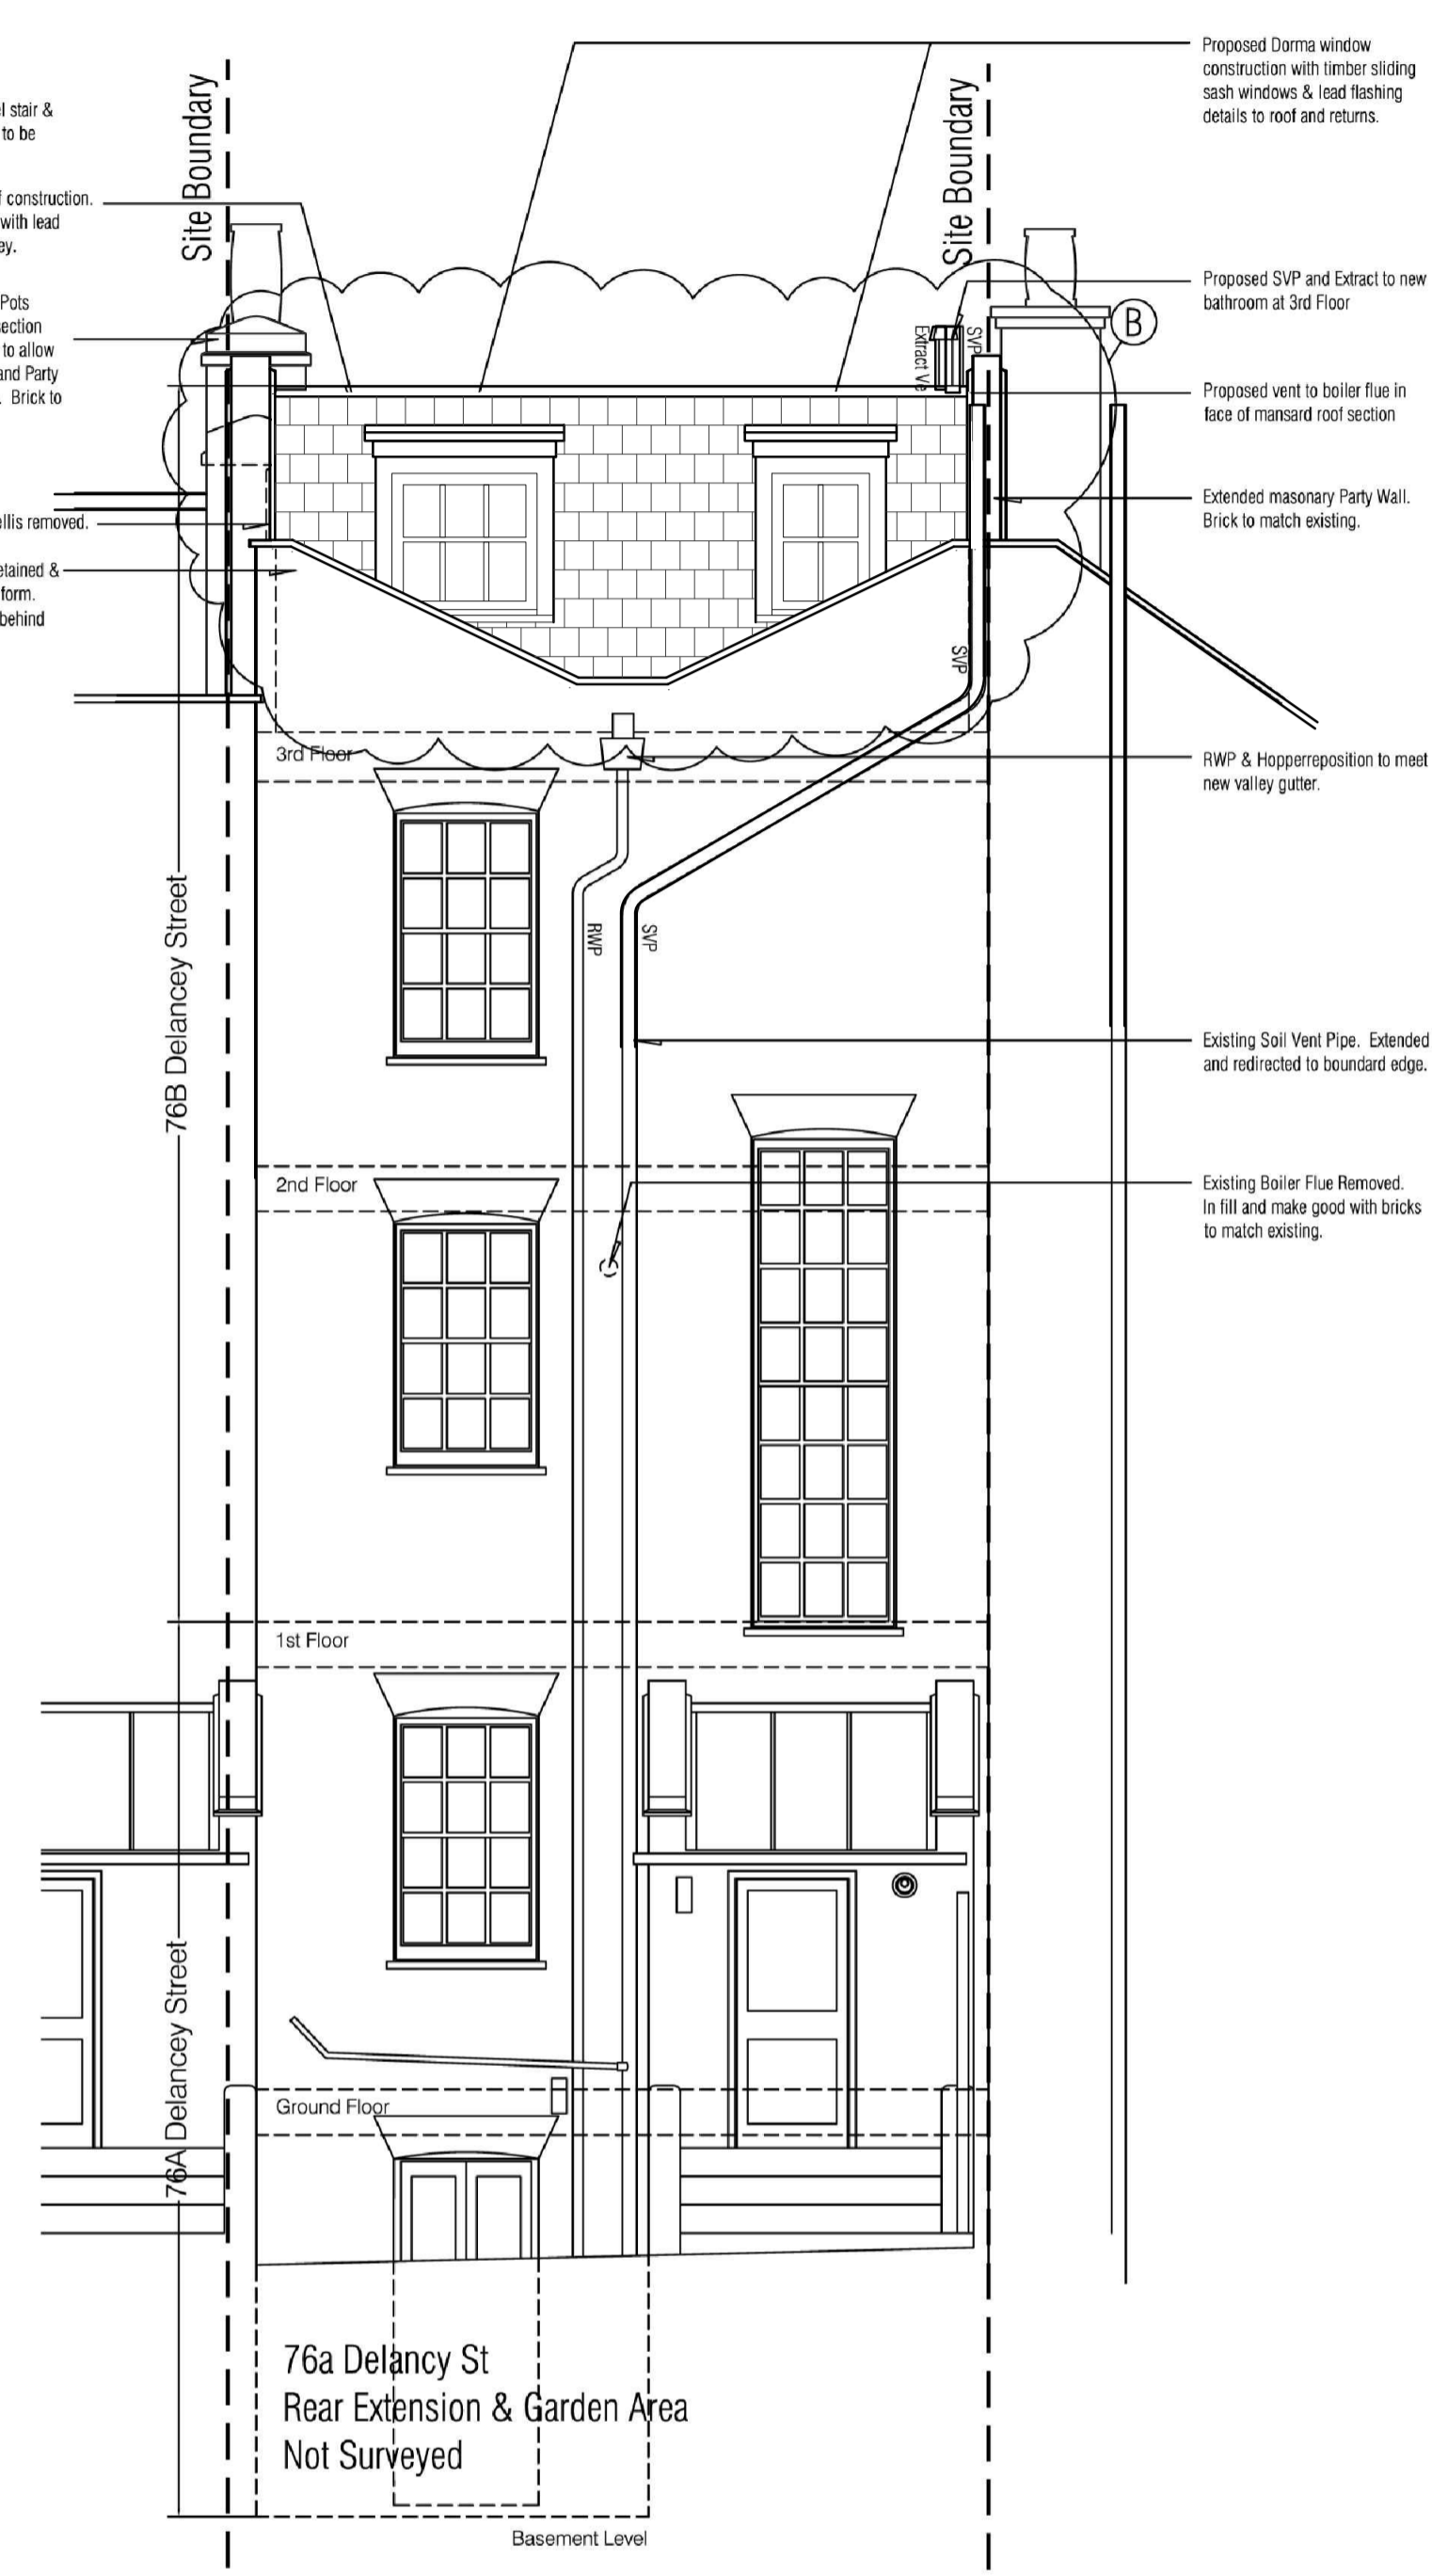

02 Proposed Section - CC
177(P)04

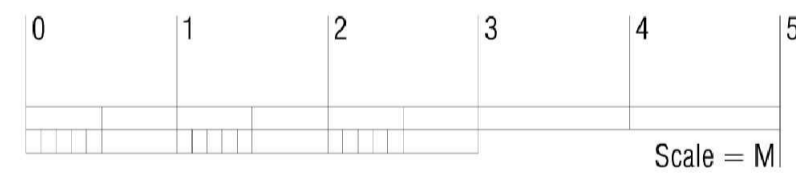

03 Proposed Rear Elevation - BB
177(P)04

TO BE READ IN CONJUNCTION WITH MAAPS ARCHITECTURAL PLANS REF. 177(P)01C, 02B, 03B & 04B AND IN ACCORDANCE WITH JOB 177: DESIGN, CONSERVATION & ACCESS STATEMENT

GENERAL NOTES
1. Do not scale from this drawing.
2. All dimensions must be checked on site and any discrepancies verified with the architect.
3. This drawing is the sole copyright of Ali Architectural Services and no part may be reproduced without the written consent of the architect.

DORMER HEIGHT REDUCED	A	23.04.14
Revision:	Issue:	Date:

Drawn By:	Scale:	Date:
NA	AS SHOWN	FEB 2012

ALI ARCHITECTURAL SERVICES

Client: **MR R MEHMET**

Job: **76B DELANCEY STREET CAMDEN LONDON NW1 7SA**

Drawing: **PROPOSED MANSARD ROOF WITH BEDROOM & BATHROOM**

Job No:	Draw No:	Issue:
2012/59	02	A