



Existing projecting manual operated awning arms shown extended with new logo messaging to valance and top

Existing black Iron Railing Fence



01
09-01 **EXISTING EXTERIOR ELEVATION**
Scale: 1:50 @A1, 1:100@A3

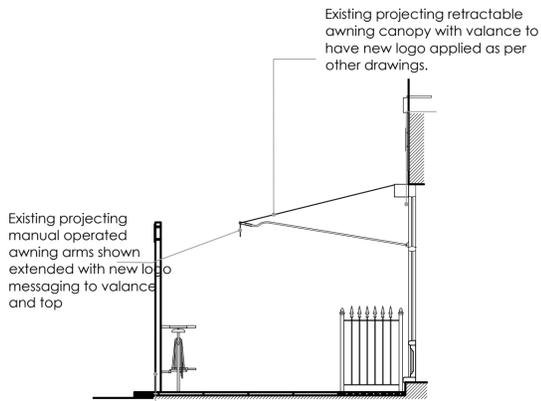


02
09-03 **EXISTING EXTERIOR SECTION**
Scale: 1:50 @A1, 1:100@A3

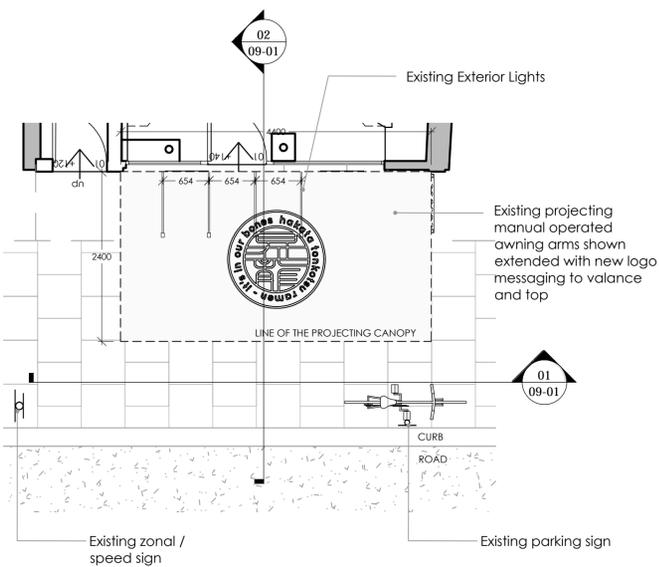


03
09-01 **EXISTING EXTERIOR PLAN**
Scale: 1:50 @A1, 1:100@A3

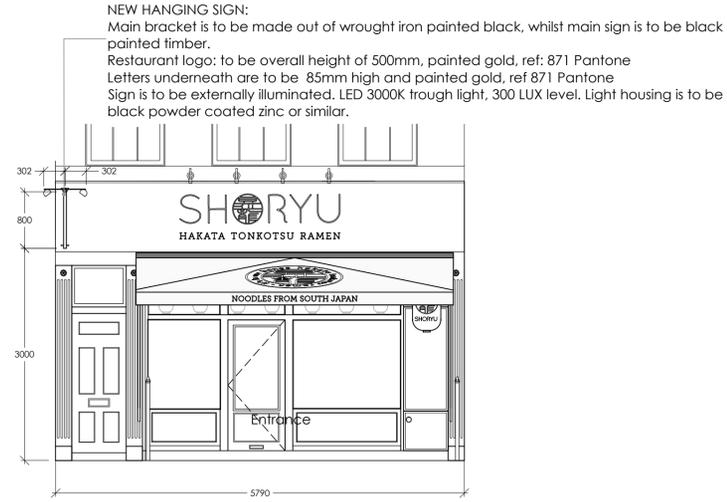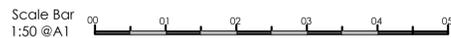

04
09-01 **PROPOSED EXTERIOR ELEVATION**
Scale: 1:50 @A1, 1:100@A3

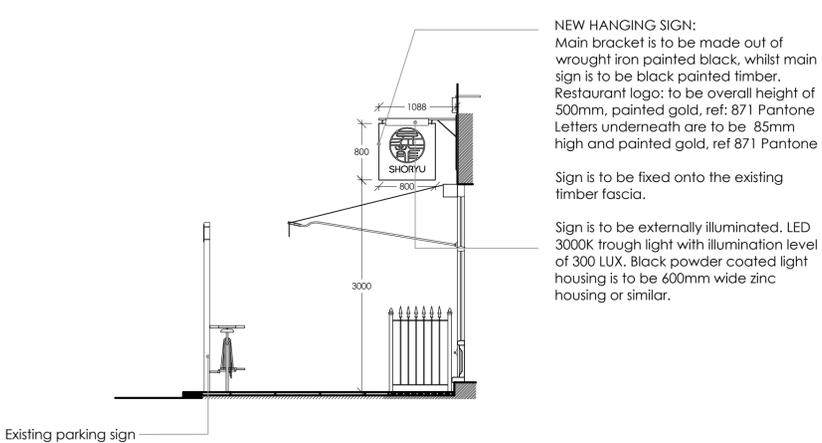

05
09-03 **PROPOSED EXTERIOR SECTION**
Scale: 1:50 @A1, 1:100@A3

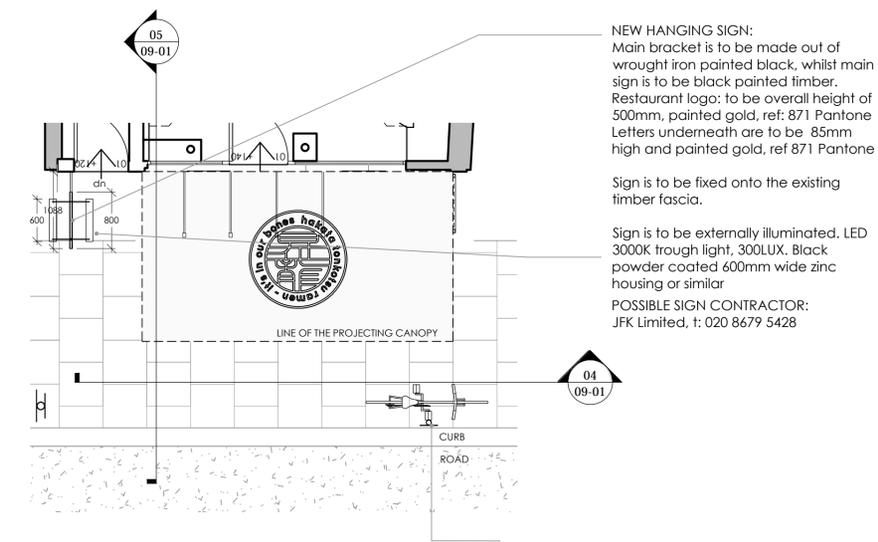

06
09-01 **PROPOSED EXTERIOR PLAN**
Scale: 1:50 @A1, 1:100@A3

- GENERAL NOTES
- ALL FINISHES ARE TO CONFORM TO THE REQUIRED CURRENT BUILDING REGULATIONS IN THE APPLICABLE COUNTRY (IN A RESTAURANT ALL FINISHES ARE TO BE CLASS 1 OR EQUIVALENT).
 - CONTRACTOR MUST VERIFY ALL SITE DIMENSIONS, DRAWINGS, DETAILS AND SPECIFICATIONS AND REPORT ANY DISCREPANCIES TO BLENHIM DESIGN BEFORE PROCEEDING WITH ANY WORK.
 - ALL REQUESTED DRAWINGS SHOWING FIXINGS AND CONSTRUCTION DETAILS ARE REQUIRED TO BE APPROVED BY BLENHIM DESIGN PRIOR TO COMMENCEMENT OF WORK.
 - ALL SPECIFIED ITEMS ARE TO BE INSTALLED IN ACCORDANCE WITH THE MANUFACTURERS RECOMMENDATIONS.
 - CONTRACTOR TO PROVIDE A WORKING ENVIRONMENT WHICH CONFORMS TO THE CURRENT HEALTH AND SAFETY AT WORKS CONDITIONS AND LOCAL AUTHORITY REGULATIONS.
 - ALL FINISHES ARE TO BE CARRIED OUT TO A HIGH STANDARD.
 - ANY DIMENSIONS ARE TO BE TAKEN FROM THE SETTING OUT PLAN ONLY AND ARE NOT TO BE SCALED FROM THE DRAWINGS.
 - IT IS THE CONTRACTORS RESPONSIBILITY TO UNDER TAKE AND ENSURE THAT ANY BUILDING IS CARRIED OUT UNDER THE LOCAL AUTHORITY REQUIREMENTS.
 - THE CONTRACTOR IS TO CHECK AND APPRAISE ALL DESIGN SHOP FITTING AND CONSTRUCTION DETAILS AND OFFER ALTERNATIVES TO THE DESIGNER FOR APPROVAL.
 - IN THE EVENT THAT DRAWING INFORMATION IS NOT THE SAME, AND IF THE DESIGNER AND OR SUPERVISING OFFICER ARE UNAVAILABLE FOR COMMENT, THE PROPOSED PLAN IS TO BE READ AS CORRECT.
 - THIS DRAWING IS TO BE READ IN CONJUNCTION WITH THE OTHER RELEVANT CONSULTANTS DRAWINGS.
 - COPYRIGHT OF BLENHIM DESIGN. NOT TO BE REPRODUCED

REVISION	DATE	ITEM
A	19-06-2018	Lighting LUX added

- INFORMATION ONLY
- APPLICATION FOR LOCAL AUTHORITY
- TENDER
- CONSTRUCTION

PROJECT SHORYU
35 GREAT QUEEN STREET, WC2B 5AA

TITLE PROPOSED ADVERTISEMENT CONSENT

DRAWN	DATE	SCALE	CHECKED
MM	June 2018	shown	
PROJECT	NUMBER	REVISION	
BD 18111	09-01	A	

BLENHIM DESIGN

HOSPITALITY AND RETAIL

Room 4, 9 Pavilion Parade
Brighton, BN2 1RA
t: 01273 622 438
maja@blenheimdesign.com