

Notes


These drawings are strictly copyright and are not to be used, printed or copied in any form unless expressly permitted by ASB Architects. Any scale indicated on the drawing is only correct provided the drawing is printed at the original "Sheet Size" field. This is typically A1 or A3, printed without reduction, © 100%.

This drawing may include information shown in colour as indicated by the "Printing" field. If the drawing is received incorrectly please refer to the sender or Architects.


Do not scale from these drawings. Refer to figured dimensions only and, where these are missing or cannot be inferred from the given dimensions, refer to the Architect for instruction.

Inform the Architect as soon as possible of any discrepancies found on site.

This drawing is to be read in conjunction with the structural engineers' drawings, all other layout and detail drawings together with the Schedule of Works and Specification.

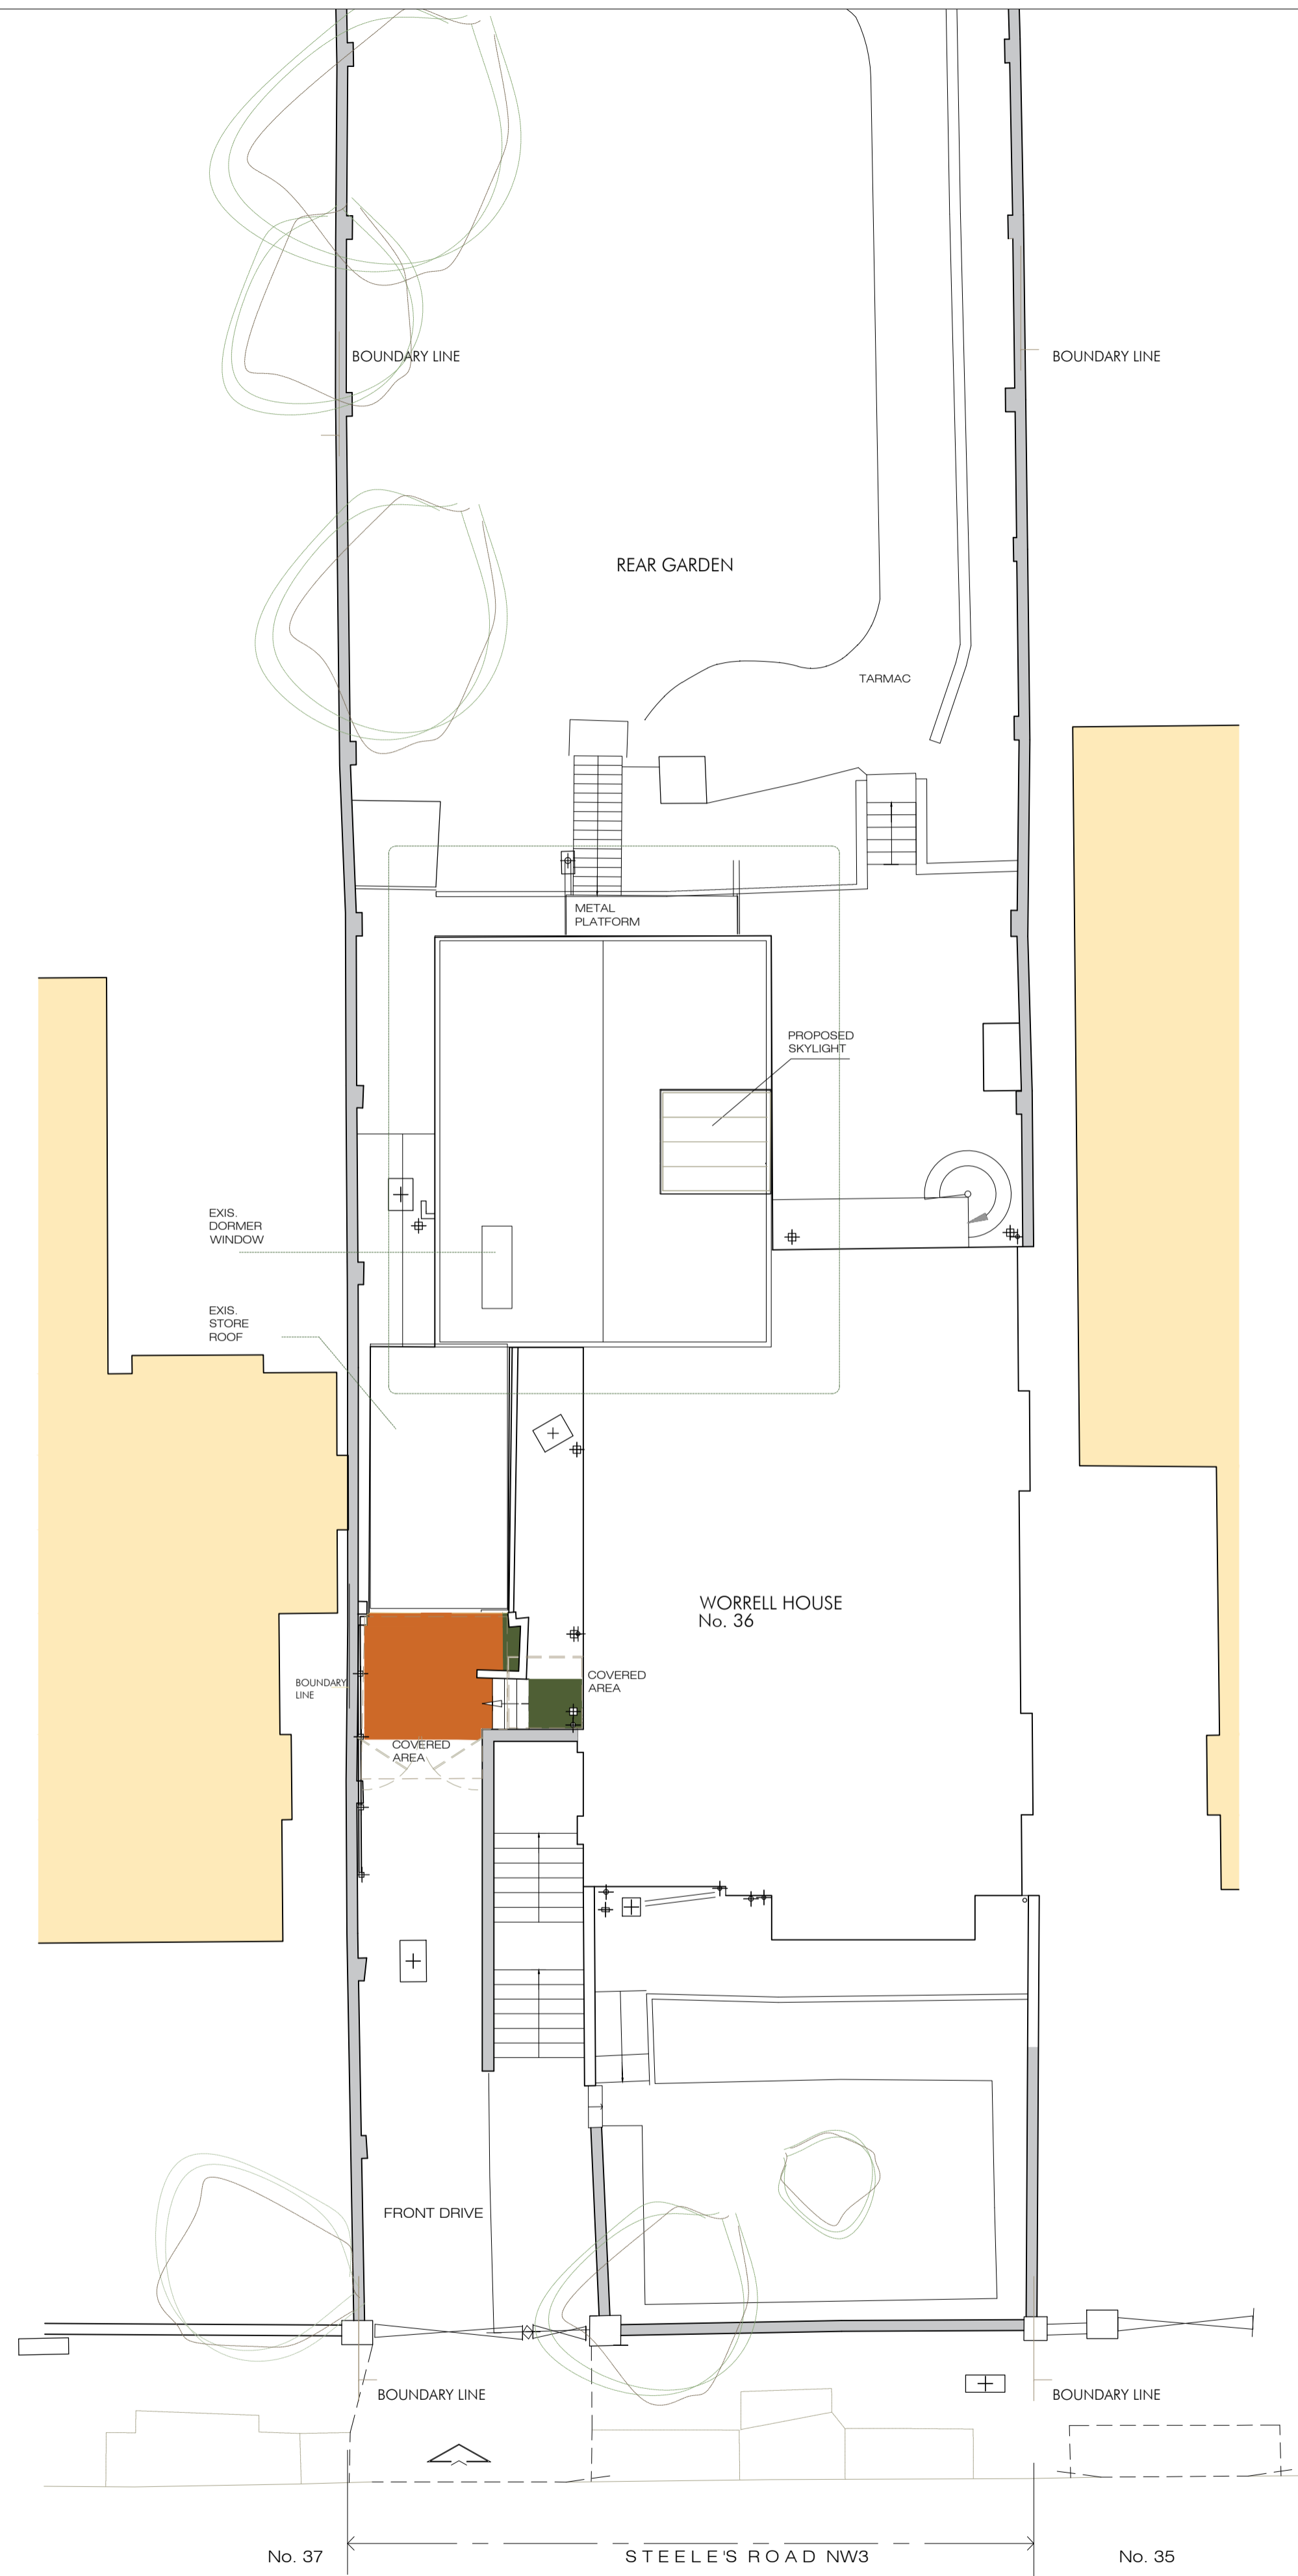

BLOCK PLAN
PROPOSED BLOCK PLAN

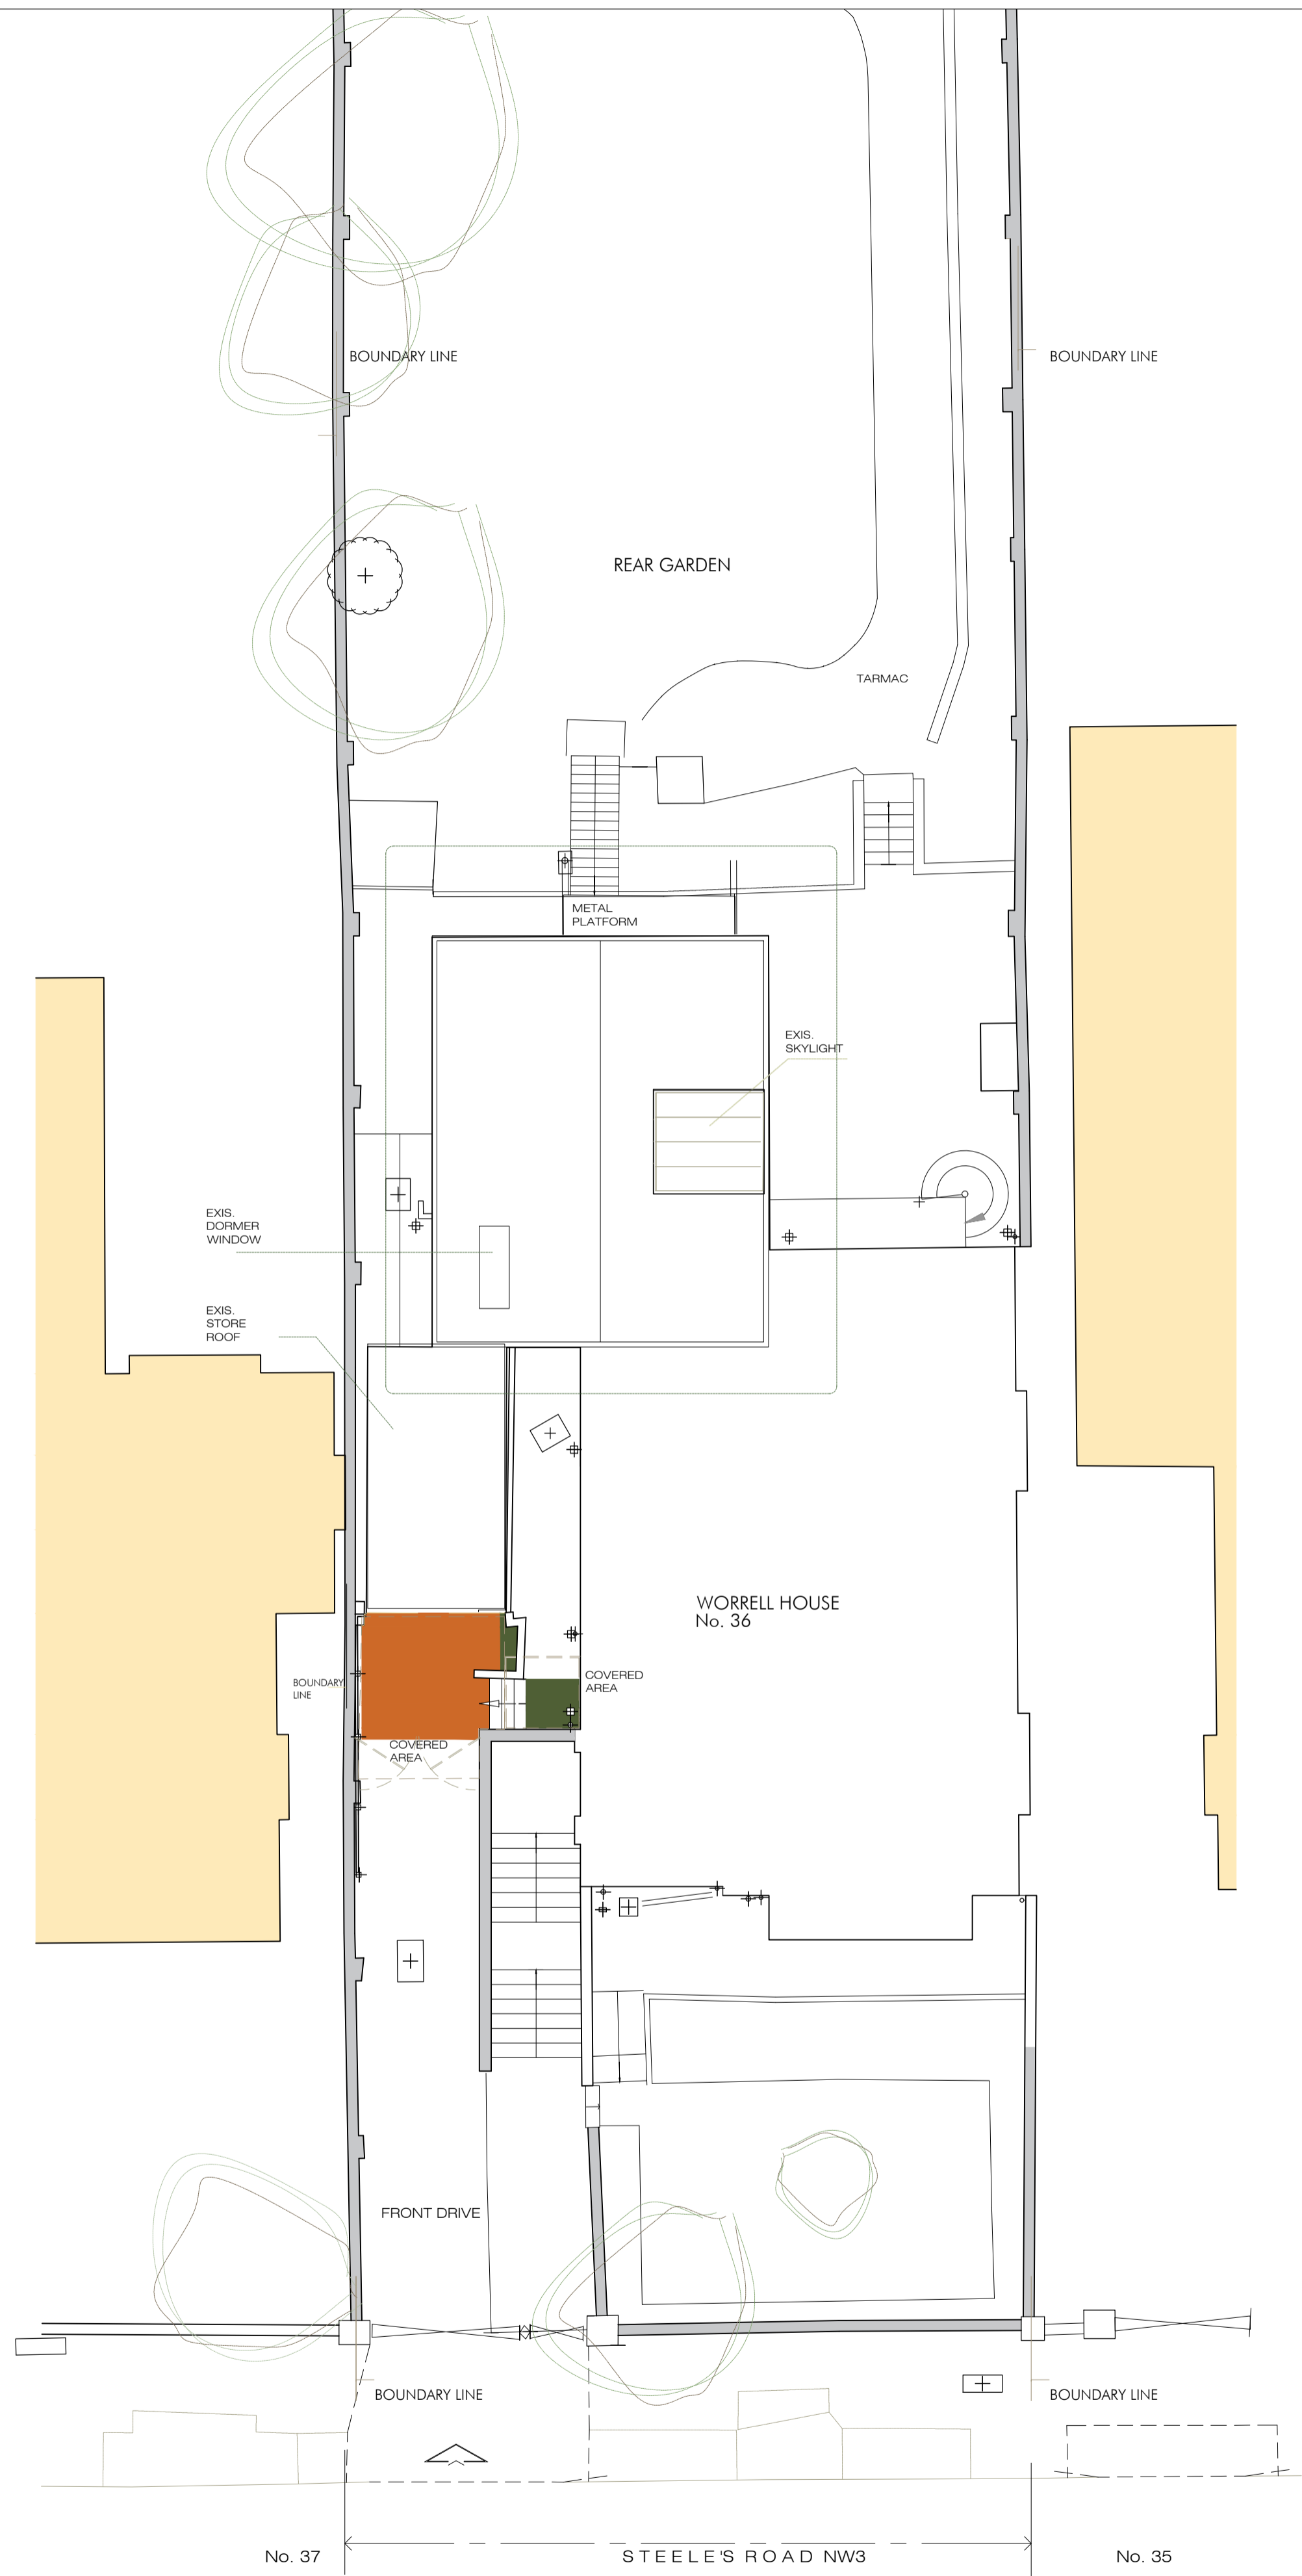

BLOCK PLAN
EXISTING BLOCK PLAN

REVISION	
A - 19th NOVEMBER 2015	DRAWING AMENDED
B - 27th JANUARY 2016	DRAWING AMENDED
C - 17th FEBRUARY 2016	DRAWING AMENDED
D - 28th JUNE 2018	DRAWING AMENDED

PLANNING SET
 Date: 28 JUNE 2018

Rev.	Date	Notes

ASB ARCHITECTS	
215 West End Lane West Hampstead London NW6 1XJ T: 020 7431 5221 F: 02074315114 E: amos@asbarchitects.com	
Project	Kitchen Refurbishment The Worrell House 36 Steele's Road, London NW3 4
Drawing	ROOF PLAN
Dwg status	-
Project Ref	253/ A1
SCALE	1: 100
Date ©	JUNE 2018
Printing	-
Sheet size	A1
Dwg No	40
Rev.	D