

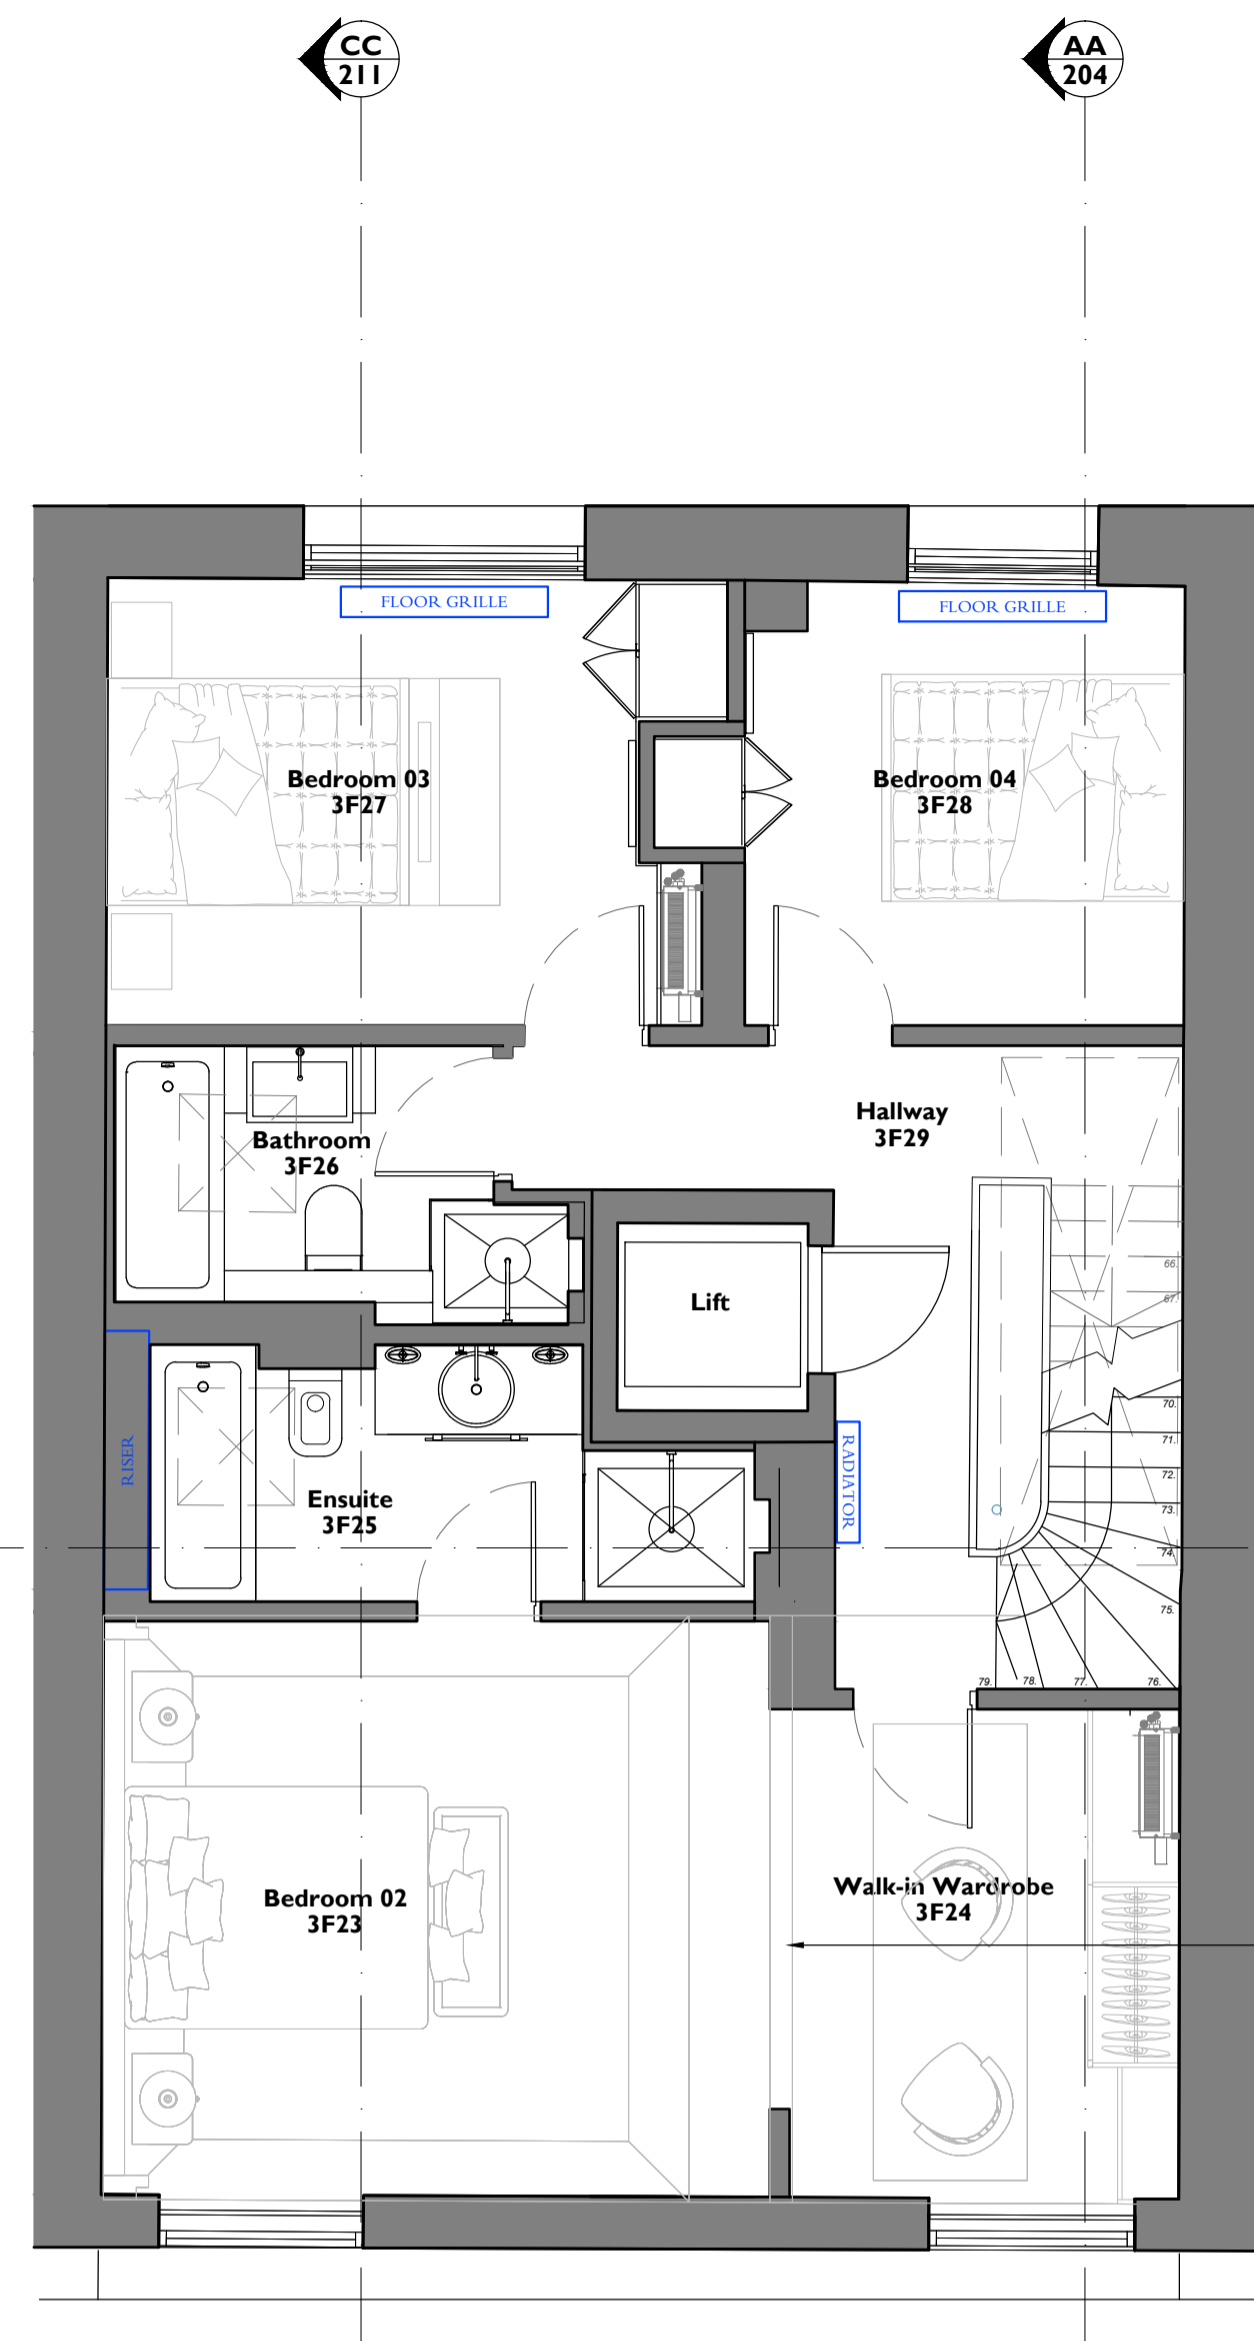
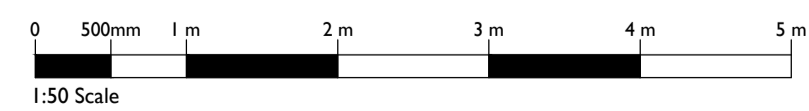


**1 Existing Second Floor**  
**101 1:50@ A1 1:100@ A3**

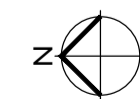

**2 Existing Third Floor**  
**101 1:50@ A1 1:100@ A3**

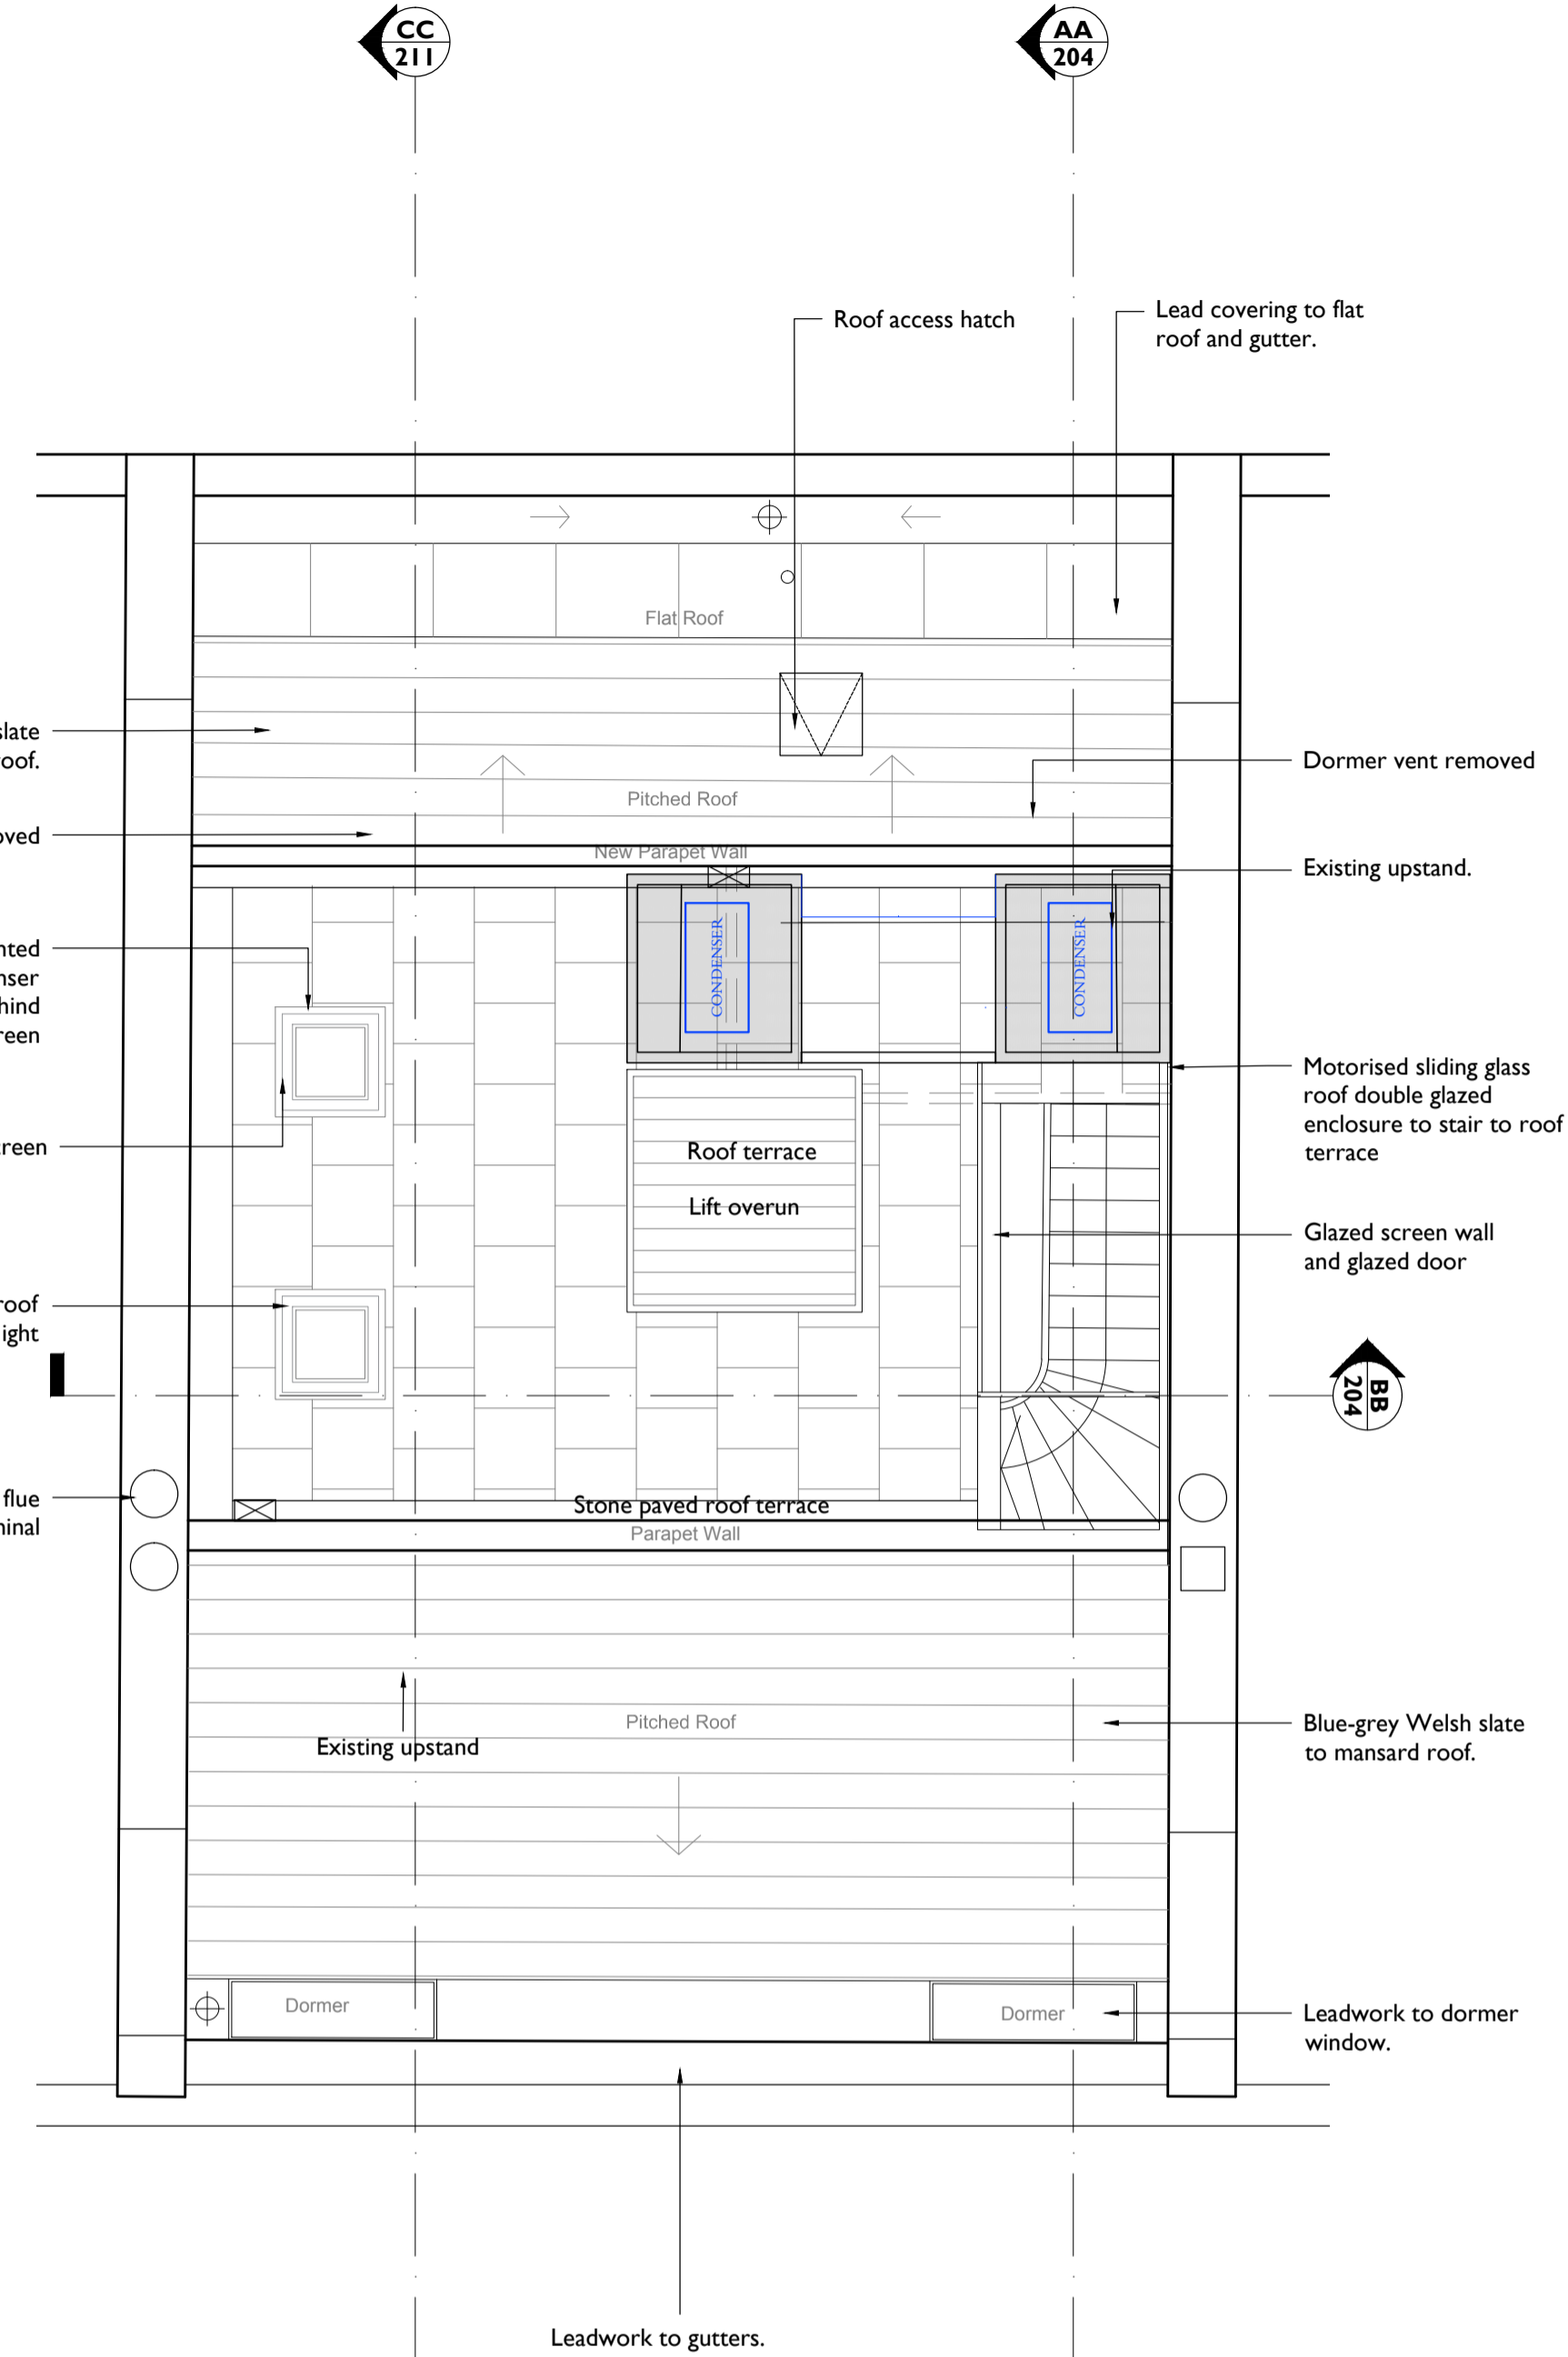

**3 Existing Roof Plan**  
**101 1:50@ A1 1:100@ A3**

**Notes:**  
 Drawings are based on survey data and may not accurately represent what is physically present.  
 Do not scale from this drawing. All dimensions are to be verified on site before proceeding with the work.  
 All dimensions are in millimeters unless noted otherwise.  
 Purcell shall be notified in writing of any discrepancies.

**Key Plan**  
 not to scale

EXISTING LAYOUT ARE AS CONSENTED REF 2017/1438/P

B	27 Jun 2018	DC	TM	Plans Updated
A	02 Mar 2016	JE	JE	
First Issue	27 Jun 2018	VP	CJ	

ISSUE	DATE	DRAWN	CHECKED	DESCRIPTION
CLIENT	<b>Grosvenor Propco Limited</b>			
PROJECT	<b>28 Chester Terrace</b>			
DRAWING TITLE	<b>Existing floor Plans 2nd, 3rd &amp; roof plan</b>			
SIZE & SCALE	<b>A1L 1:50@ A1 1:100@ A3</b>			
DRAWING STATUS	<b>ISSUED FOR LBC</b>			

JOB NUMBER	<b>236868</b>
DRAWING NO.	<b>101</b>
REVISION	<b>B</b>

