



1 **Second Floor**
203 1:50@ A1 1:100@ A3

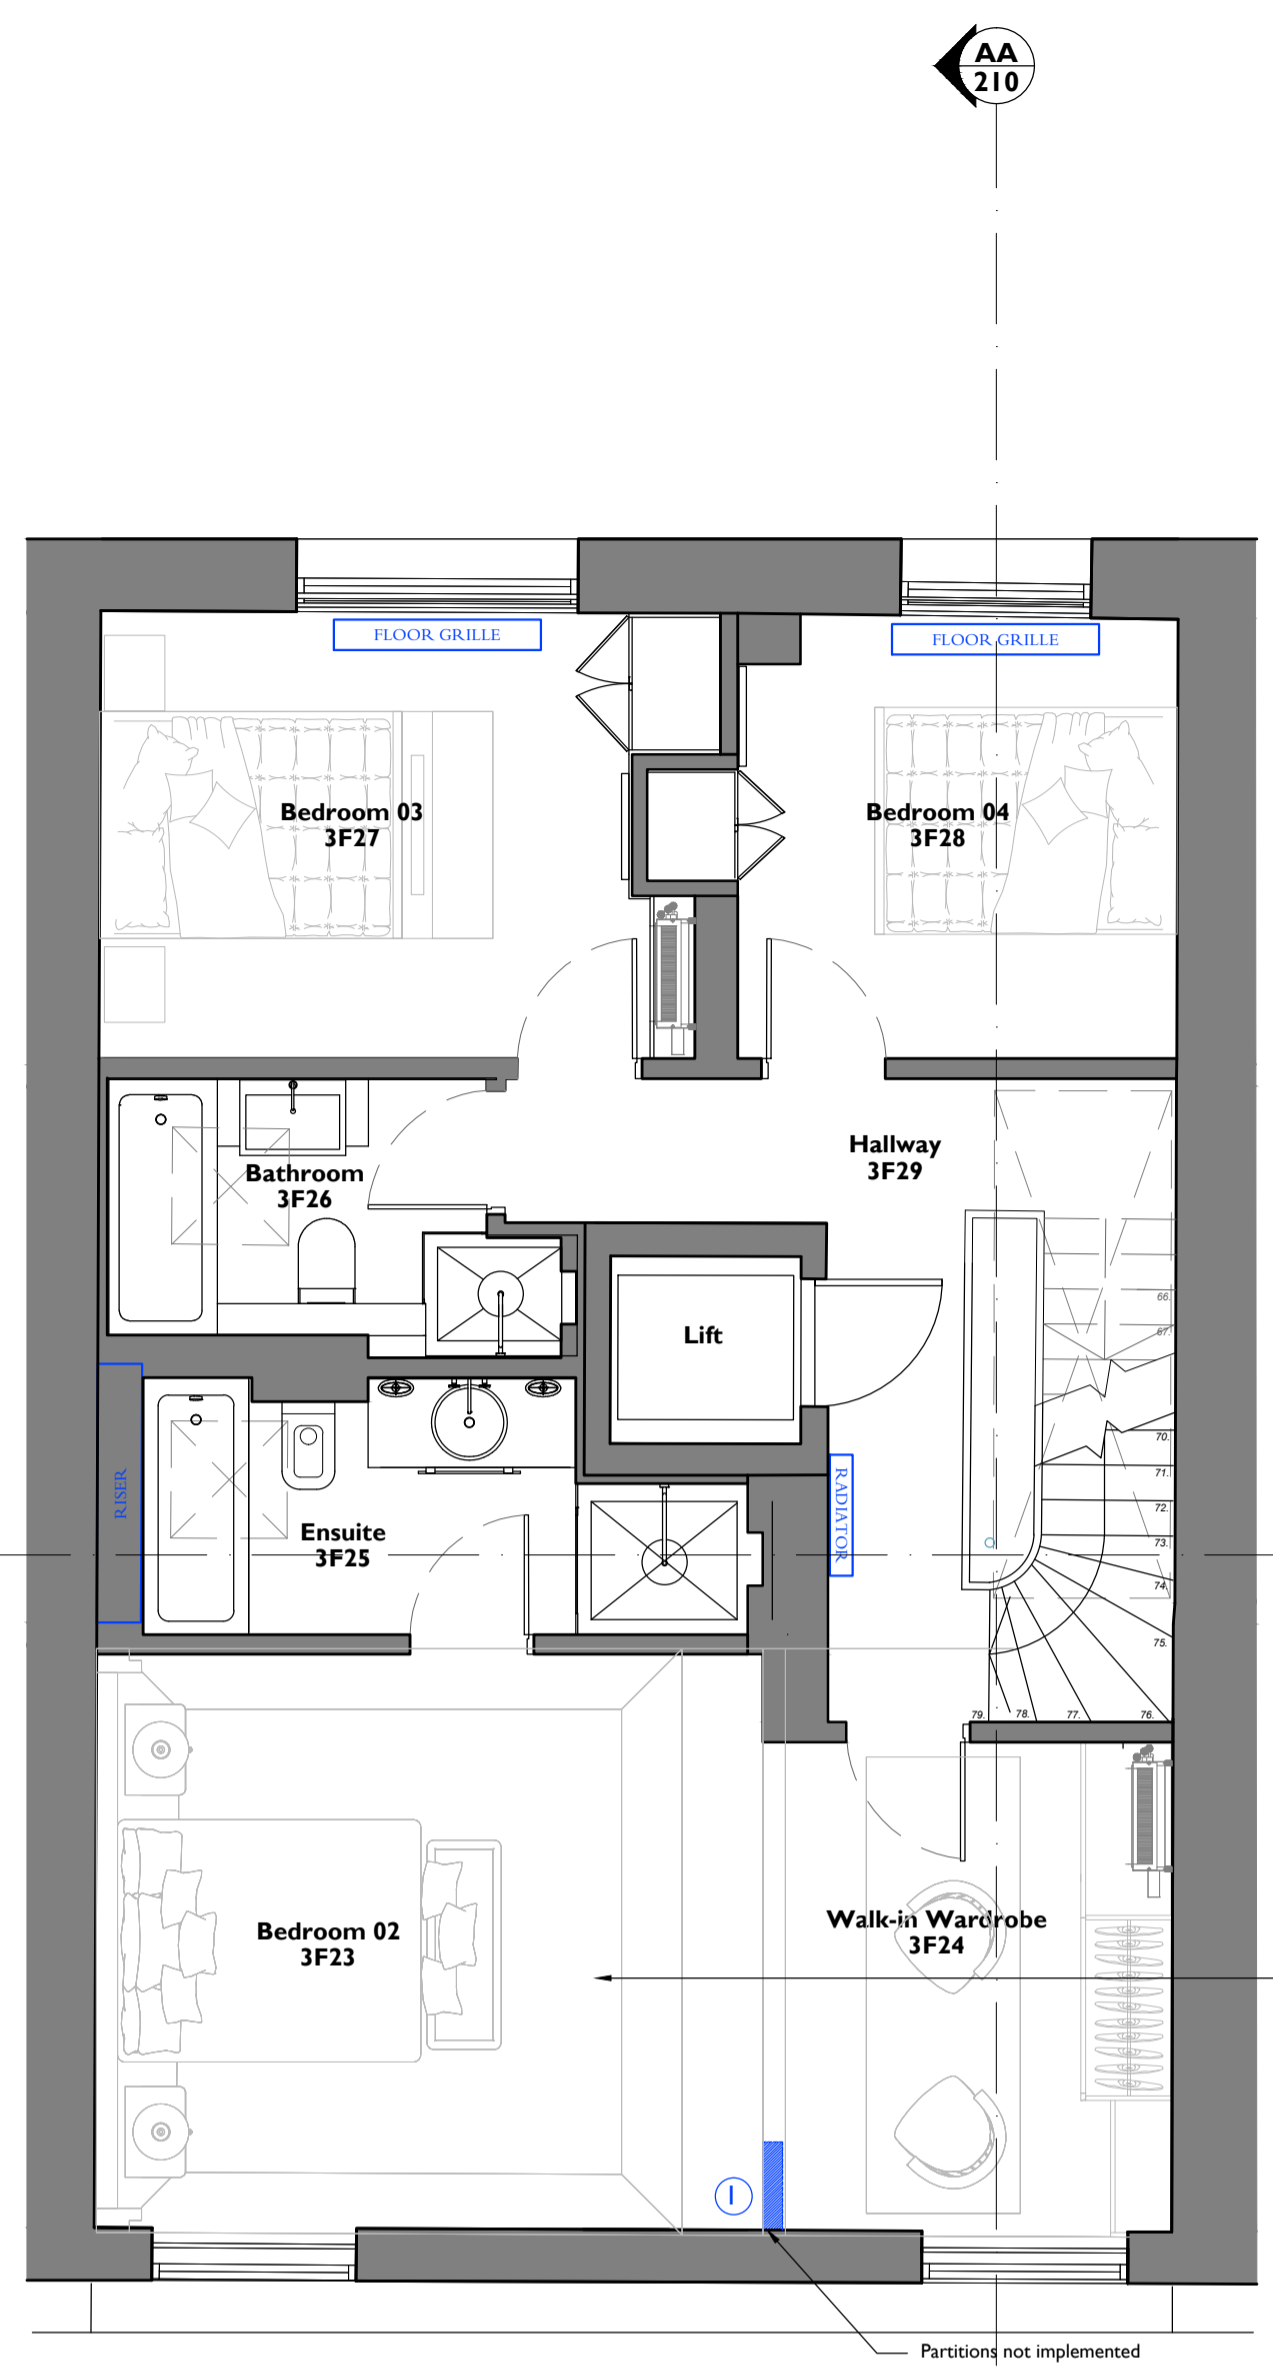

2 **Third Floor**
203 1:50@ A1 1:100@ A3

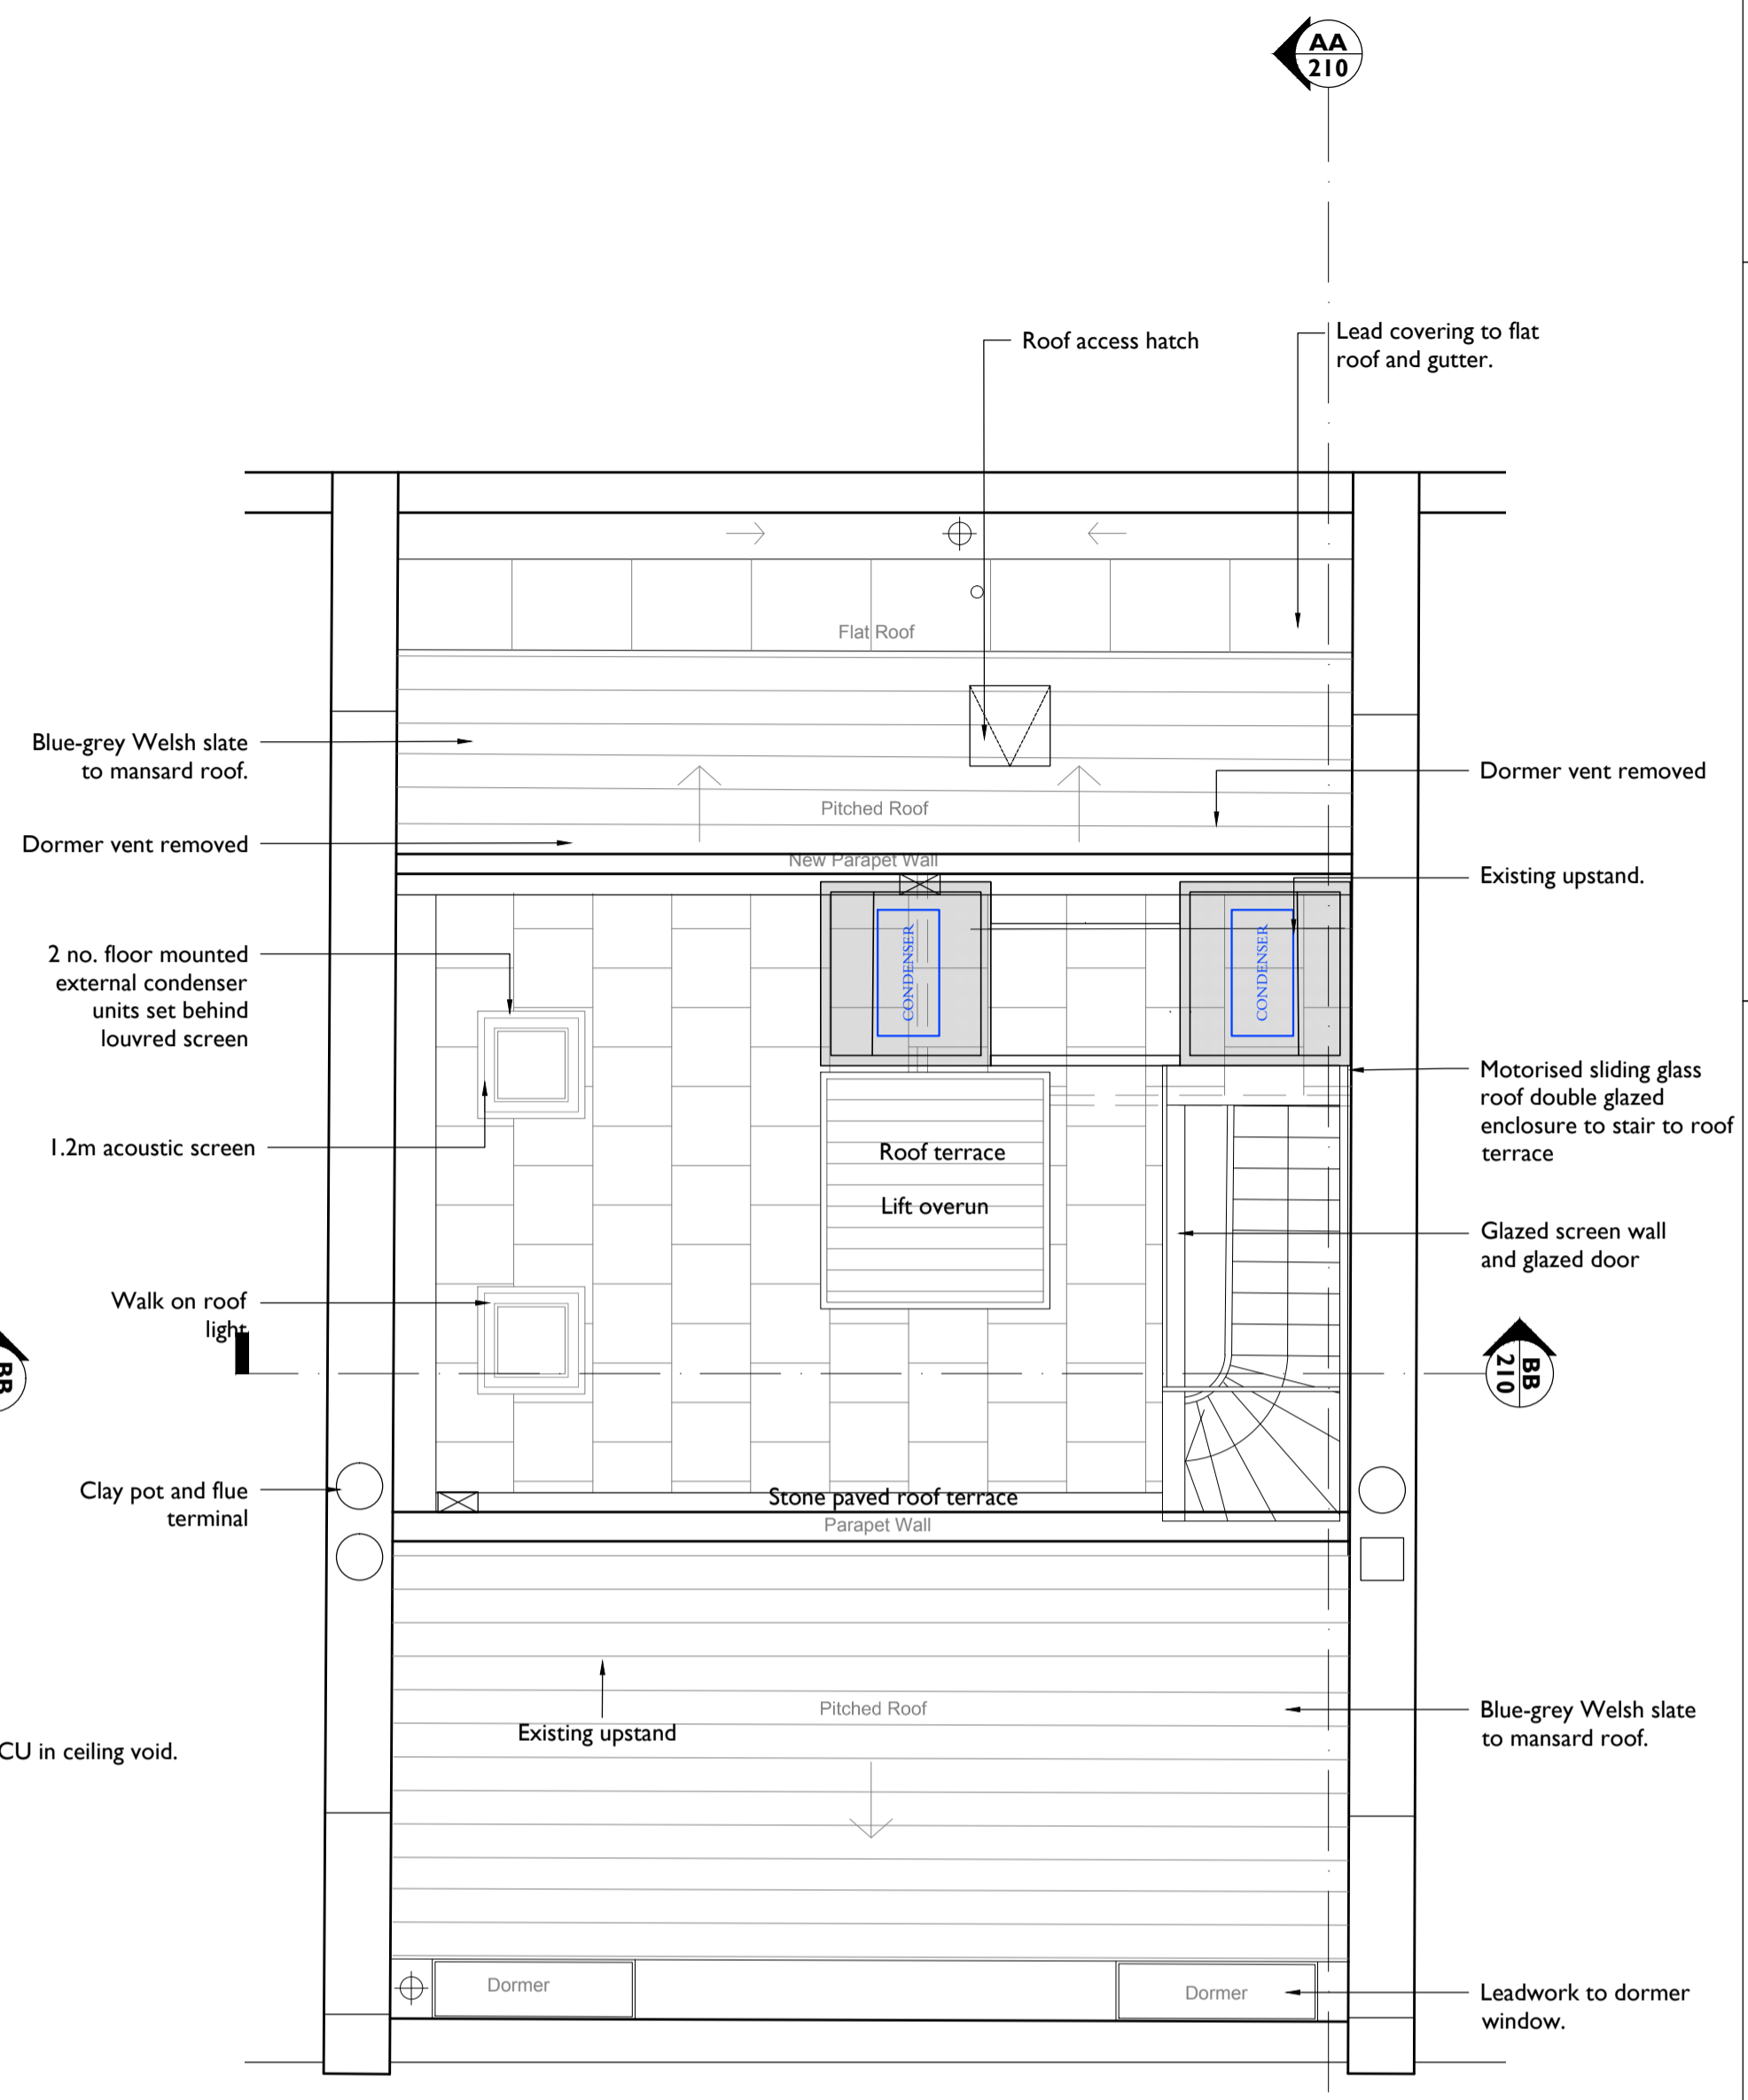

3 **Roof plan**
203 1:50@ A1 1:100@ A3

Notes:
 Drawings are based on survey data and may not accurately represent what is physically present.
 Do not scale from this drawing. All dimensions are to be verified on site before proceeding with the work.
 All dimensions are in millimeters unless noted otherwise.
 Purcell shall be notified in writing of any discrepancies.

Key Plan
 not to scale

NOTES:
 [Blue square icon] Previously consented design not implemented

PROPOSED AMENDMENTS TO CONTENTED APPLICATION 2017/1438/P
 [Blue circle with '1' icon] Partitions not implemented

| | | | |
|---|-------------|----|----|
| C | 27 Jun 2018 | DC | DC |
|---|-------------|----|----|

| | | | |
|-------------|-------------|----|----|
| First Issue | 27 Jun 2018 | VP | CJ |
|-------------|-------------|----|----|

| ISSUE | DATE | DRAWN | CHECKED | DESCRIPTION |
|-------|------|-------|---------|-------------|
|-------|------|-------|---------|-------------|

CLIENT **Grosvenor Propco Limited**

PROJECT **28 Chester Terrace**

DRAWING TITLE **Proposed floor Plans 2nd, 3rd & roof plan Demolitions and Alterations**

SIZE & SCALE **A1L 1:50@ A1 1:100@ A3**

DRAWING STATUS **ISSUED FOR LBC**

JOB NUMBER **236868**

DRAWING NO. **P_03_203**

REVISION **C**

