


PROPOSED SECOND FLOOR PLAN

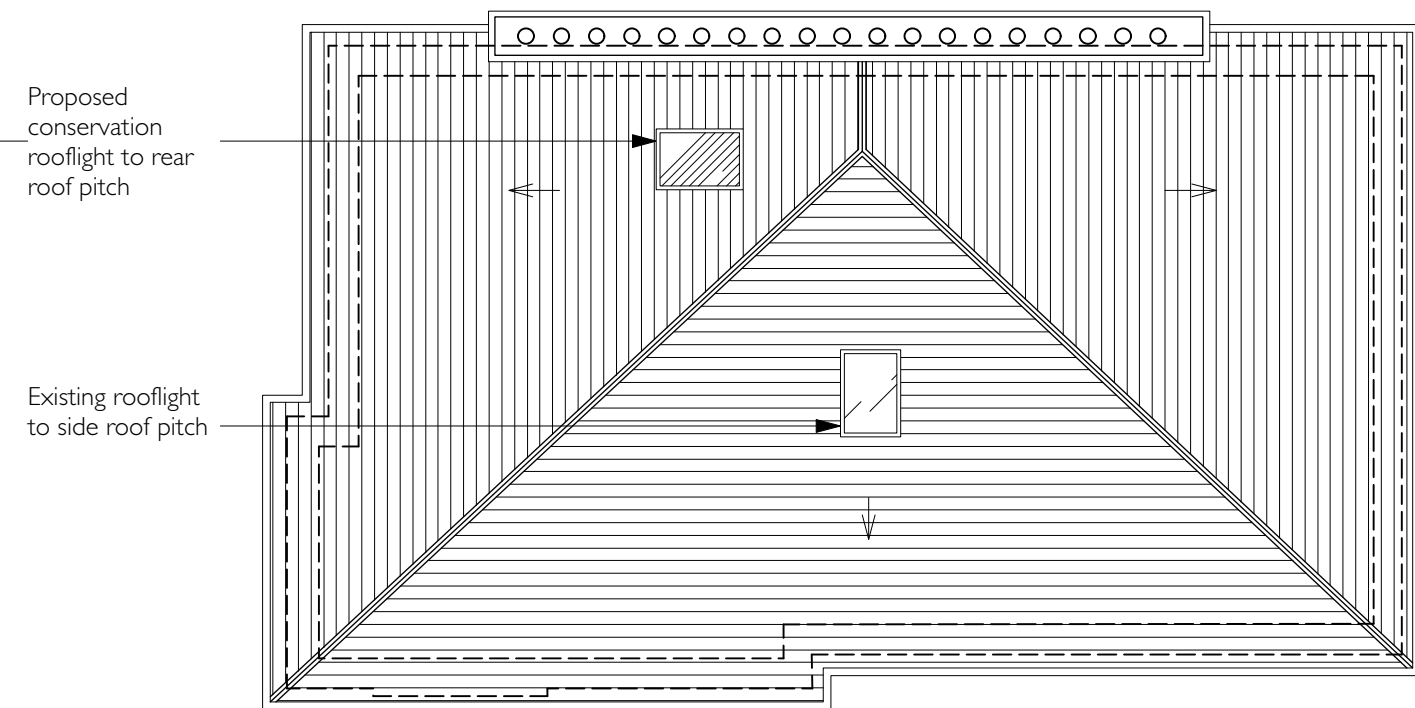

PROPOSED ROOF PLAN

PROPOSED SECOND FLOOR PLAN

PROPOSED ROOF PLAN

	<p>15 HOOPERS YARD LONDON NW6 7EJ t: 020 7328 2576 f: 020 7624 7811 Email: info@hubarchitects.co.uk</p>	<p>All dimensions are to be checked on site before commencement of works. All sizes and dimensions to any structural elements are indicative only. See structural engineer's drawings for actual sizes/dimensions. Sizes of and dimensions to any service elements are indicative only. See service engineer's drawings for actual sizes/dimensions. This drawing to be read in conjunction with all relevant Architect's drawings specifications and other consultants' information.</p>	<p>Rev. A 13.06.18 B 18.06.18</p>	<p>Description. Revised for planning Revised for planning</p>	<p>Initial. JK JK</p>	<p><b>PLANNING</b></p>	
			<p>Project: 20 BELSIZE SQUARE, NW3</p>		<p>Drawing: PROPOSED PLANS -2F &amp; ROOF</p>		
				<p>Scale: 1:100 @ A3</p>		<p>DWG: 1257 - PL - 003</p>	
				<p>Date: APRIL 2018</p>		<p>Revision: B</p>	

KEY:

- PROPOSED / NEW
- PROPOSED DEMOLITION