


| MATERIALS | |
|----------------|--|
| New Walls: | Masonry with painted render finish to all new external walls |
| New Flat Roof: | Asphalt roof covering with lead flashings |
| Garage Door: | Painted metal framed and panelled doors |
| Windows: | Replace all existing windows and provide new windows in traditional painted timber vertically sliding sash windows with 'slimlite' triple glazing. Appearance to match existing. |
| Side Door: | Solid painted hardwood panelled door |
| Glazed Doors: | Painted timber framed tripple glazed doors |

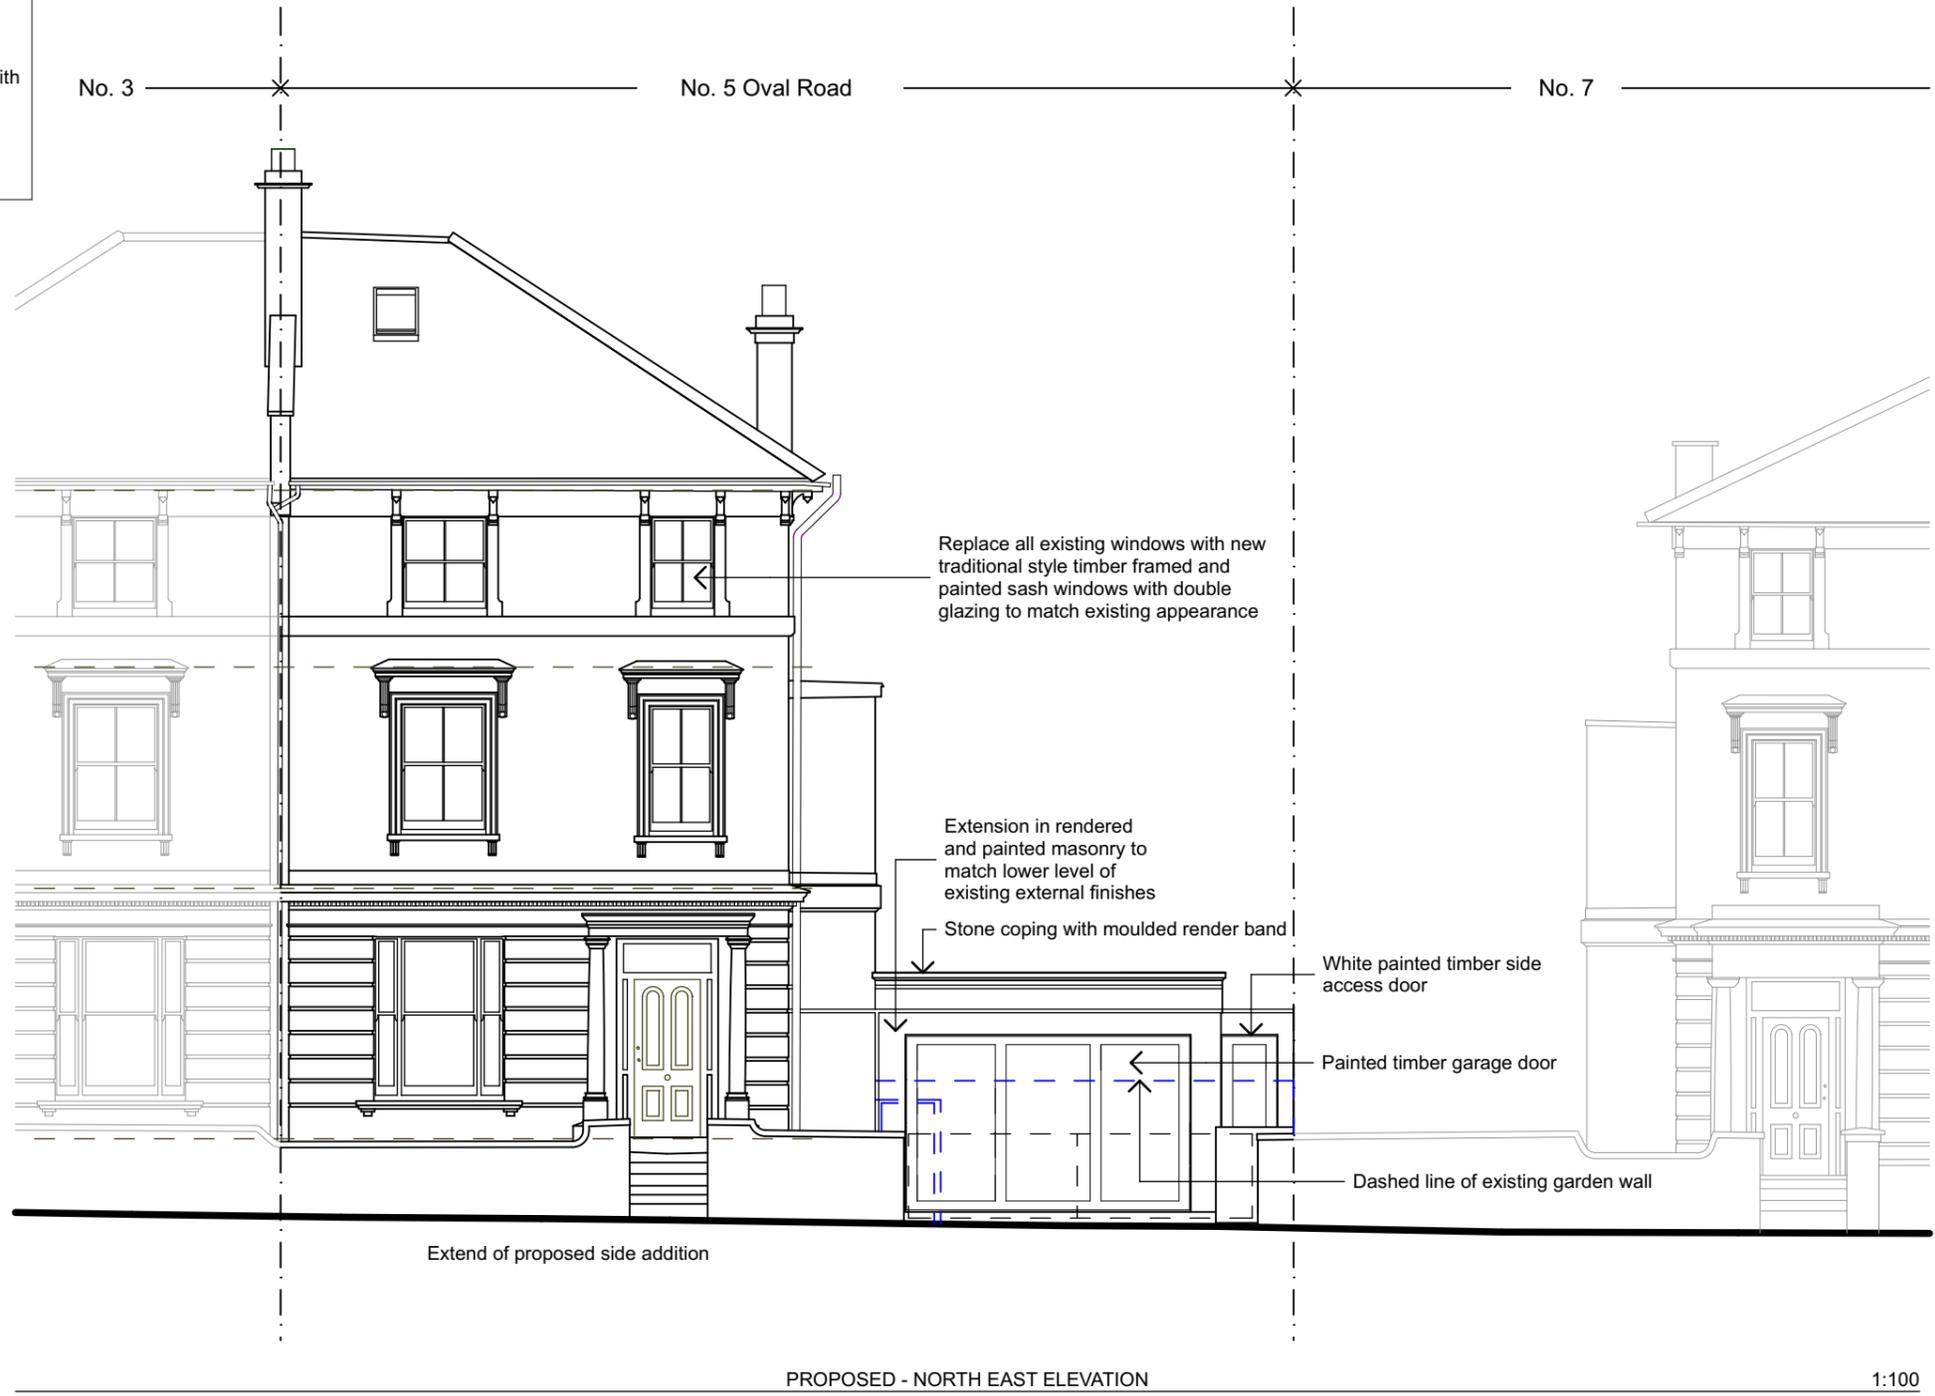

This drawing is not to be scaled. All dimensions to be checked on site before production or work begins on site. Any discrepancies to be notified immediately to Charles Doe Architects. Do not reproduce this drawing without the prior consent of Charles Doe Architects.



ISSUE - FOR PLANNING APPROVAL

| | | | | | | |
|-------------------------------|----------------|---------------------------|---|---------------------------------|------------------|--------------------|
| CHARLES DOE ARCHITECTS | 3 The Square | Tel: +44 (0) 20 8948 4200 | ALTERATIONS 5 OVAL ROAD LONDON NW1 7EA | Title | Scale 1:100 @ A3 | Project 1435 |
| | Richmond | Fax: +44 (0) 20 8948 4201 | | PROPOSED - NORTH EAST ELEVATION | Date JUNE 2018 | Drawing No. TP-207 |
| | Surrey TW9 1DY | | | | | |