





Materials Key

1. Lift Shaft
2. PV Panels
3. Curtain Walling, colour black
4. Glass Balustrading
5. Stone Coping
6. Facing Brickwork (flush joints)
7. Powder Coated Window And Door Frames, colour black
8. Clear glass—Ground and First Floors
9. Tinted glass, colour grey—Second and Third Floors
10. Powder Coated Door to Meter Cupboard, colour black
11. Powder Coated Commercial Entrance Door, colour black
12. Powder Coated Residential Entrance, colour black
13. Powder Coated Bin Store Door, colour black
14. Obscure Glazed Privacy Screen

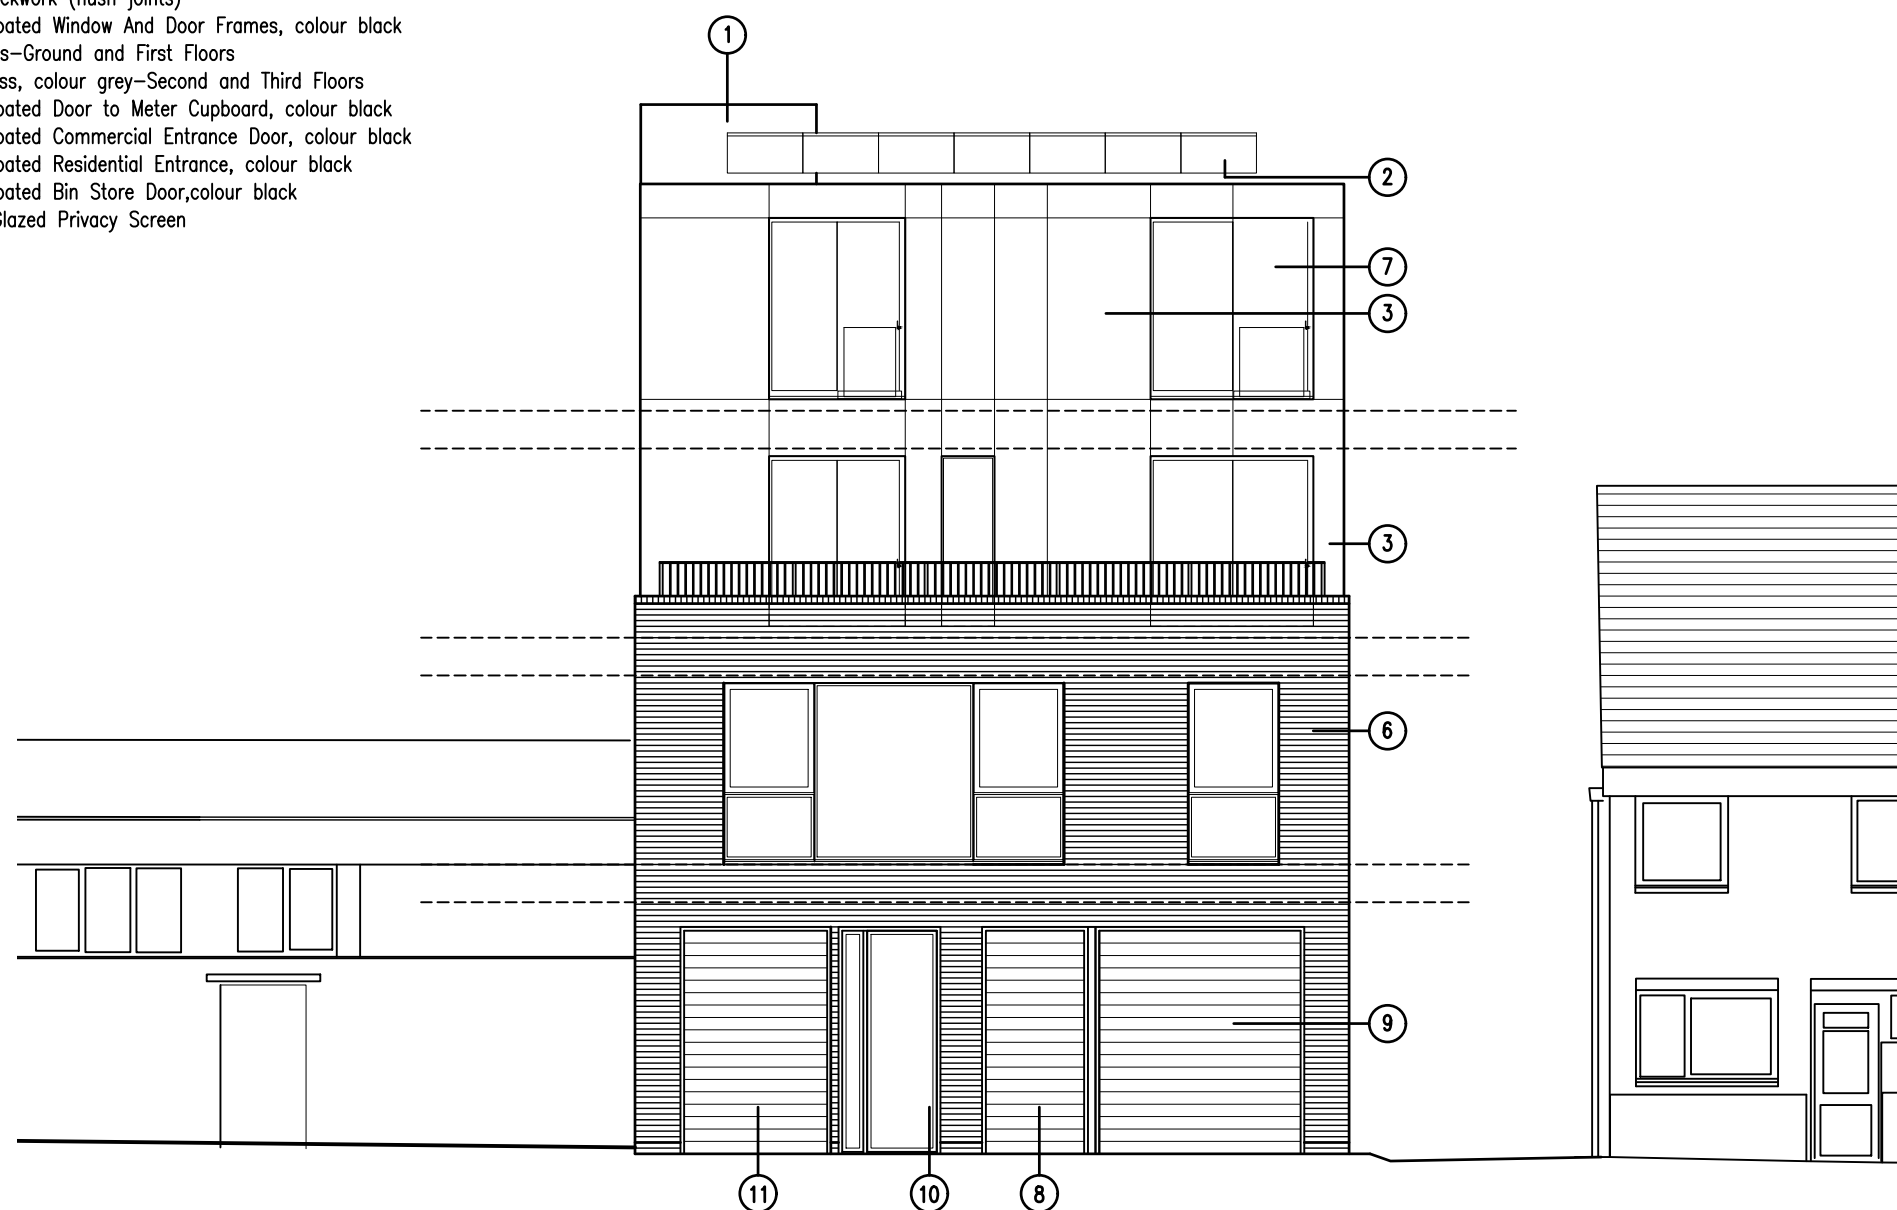

Front Elevation

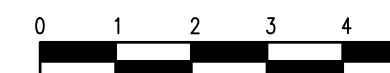

G 01.06.18 Legend amended
F 11.05.18 Legend amended
E 30.04.18 Minor amendments

JSP Chartered Town Planners and Design Consultants

1 Basons Yard,
High Street, Ongar,
Essex CM5 9AA

T 01277 366886
F 01277 366864



Site 16 Rochester Mews, Camden
NW1 9JB

Title 4 Storey Building containing
business space and 5 No. flats

Drawing Front Elevation

Scale 1:100 @ A3
Date Apr 2018
Number 1721.5 G