
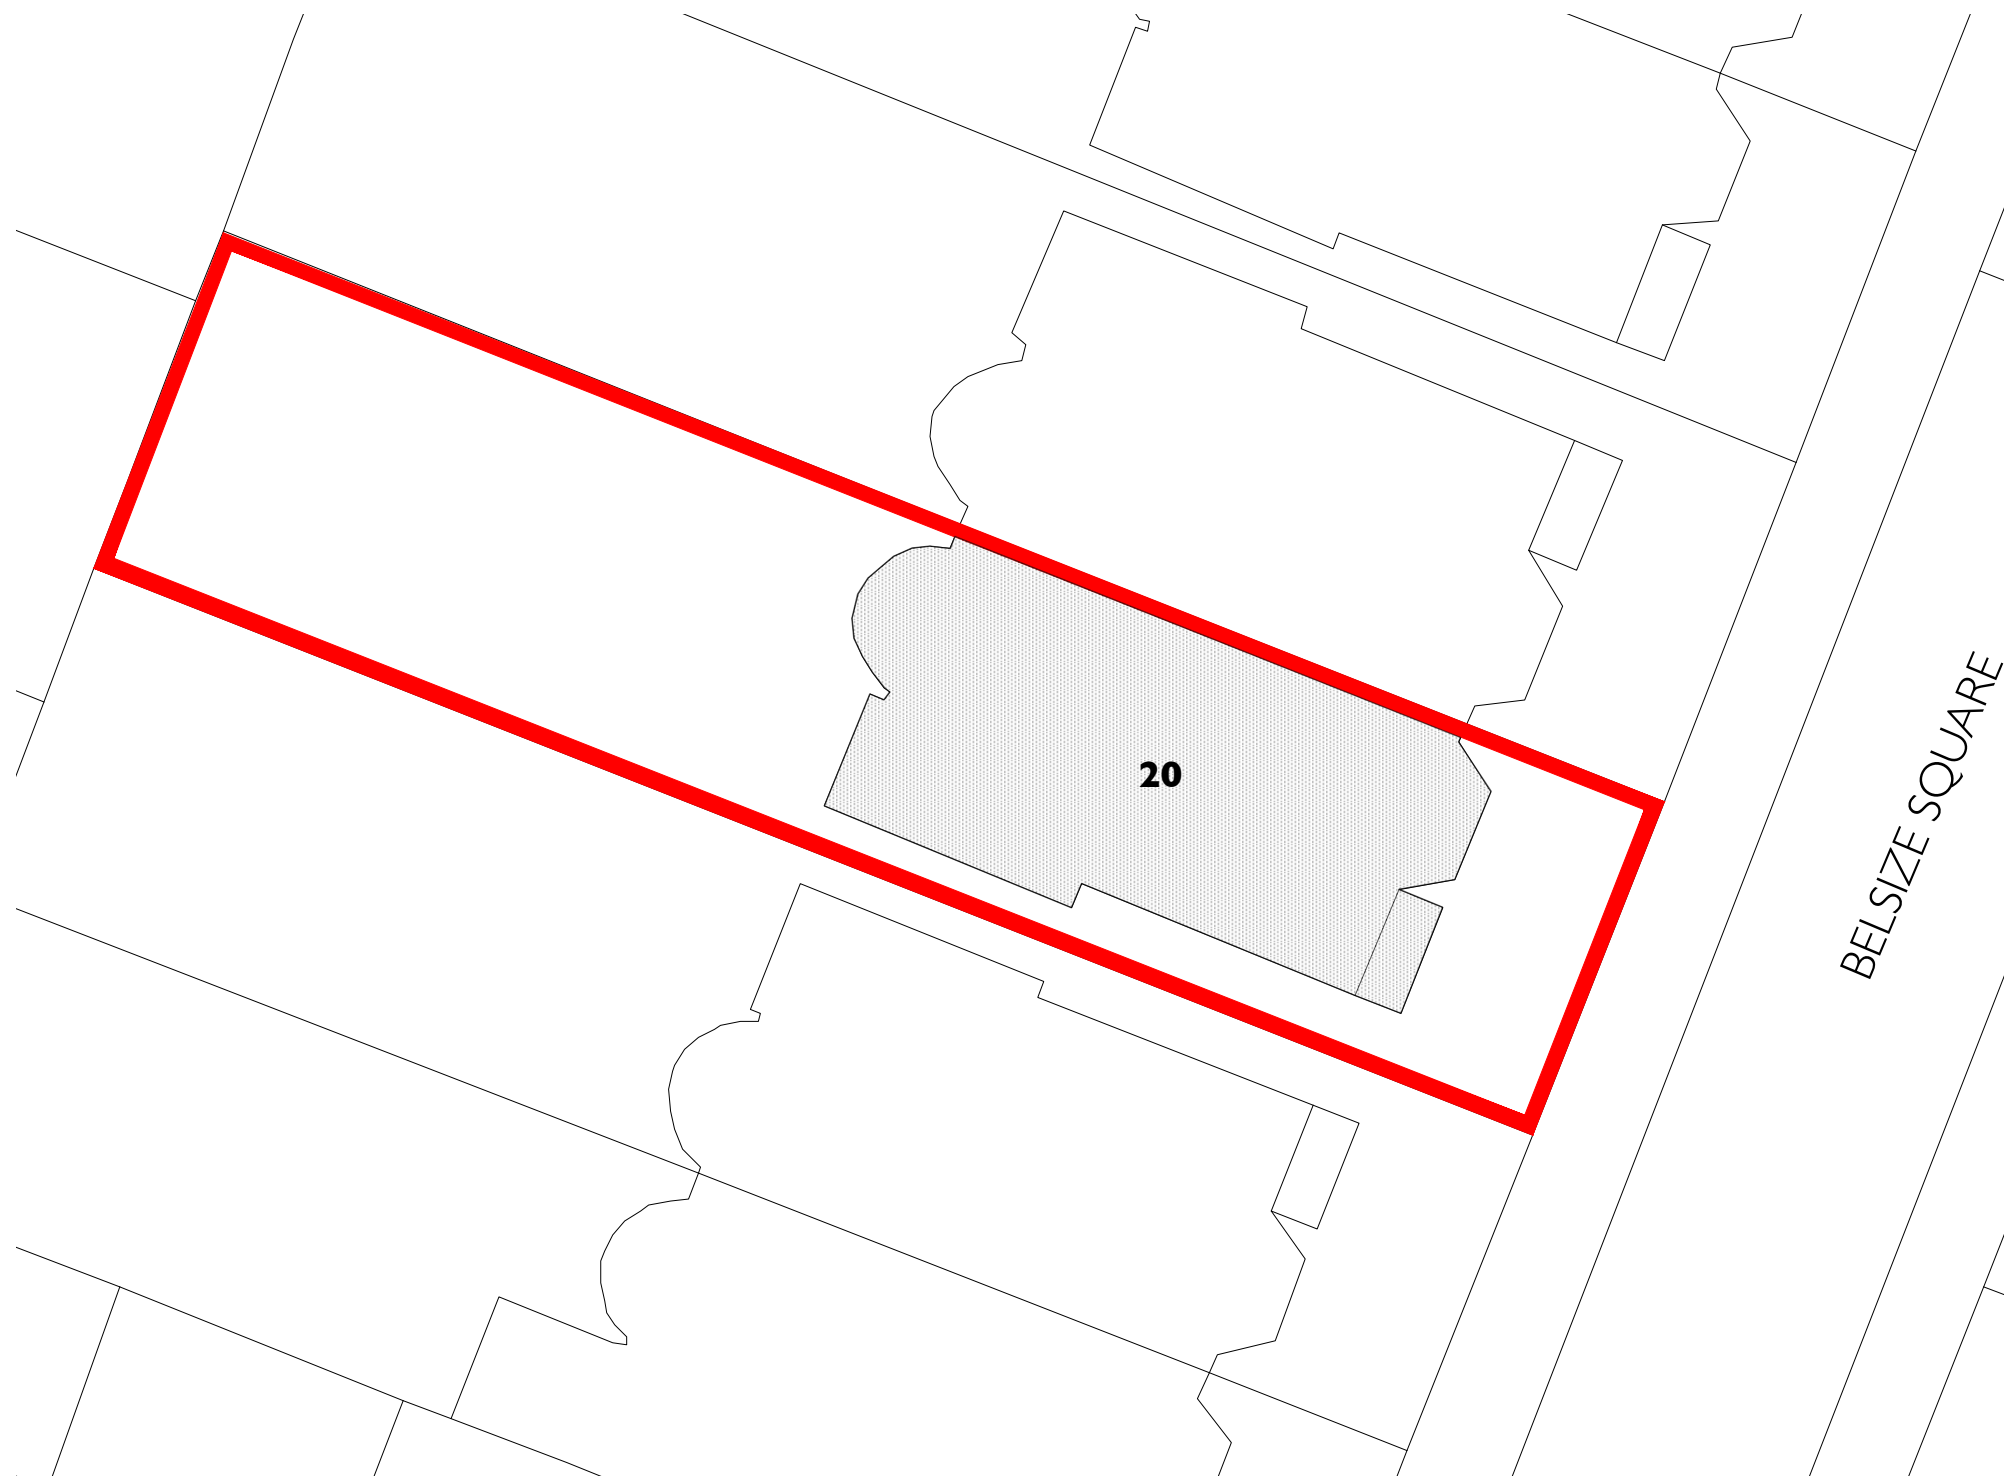


EXISTING BLOCK PLAN




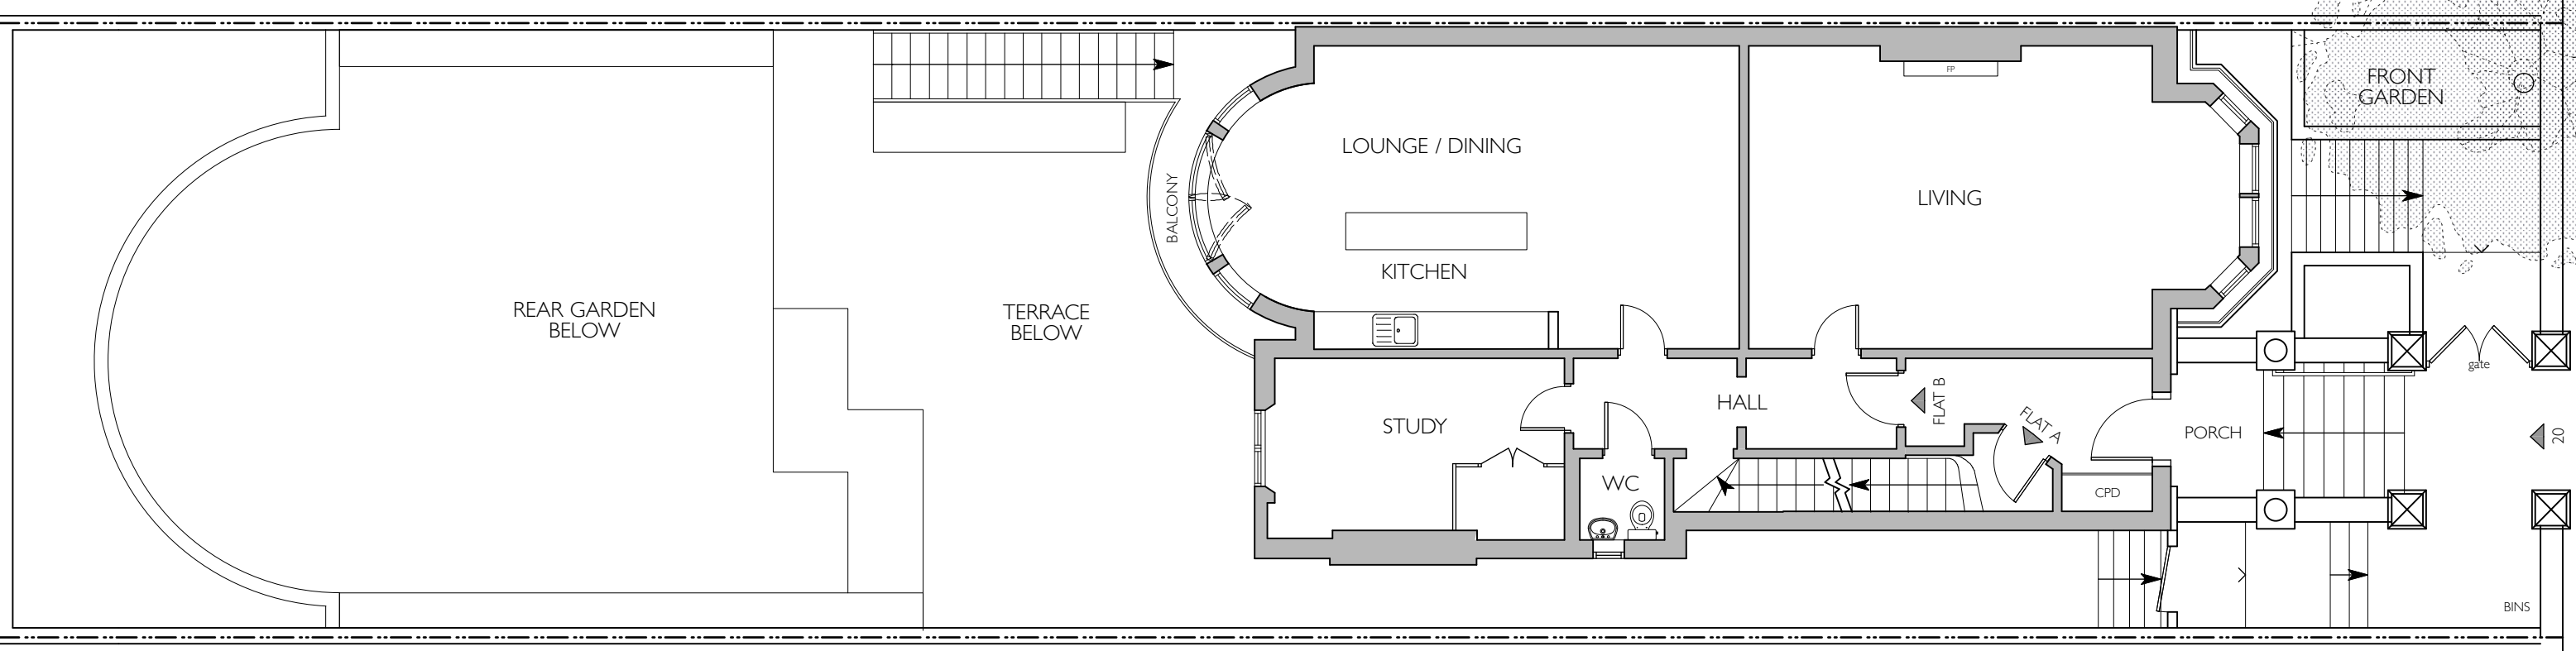
	15 HOOPERS YARD LONDON NW6 7EJ t : 020 7328 2576 f : 020 7624 7811 Email: info@hubarchitects.co.uk	<p>All dimensions are to be checked on site before commencement of works.</p> <p>All sizes and dimensions to any structural elements are indicative only. See structural engineer's drawings for actual sizes/dimensions .</p> <p>Sizes of and dimensions to any service elements are indicative only.</p> <p>See service engineer's drawings for actual sizes/dimensions .</p> <p>This drawing to be read in conjunction with all relevant Architect's drawings, specifications and other consultants' information.</p>	Rev. -	Date. -	Description. -	Initial. -	<b>PLANNING</b>			
							Project:	20 BELSIZE SQUARE, NW3	Drawing:	EXISTING BLOCK PLAN
							Scale:	1:200 @ A3	DWG:	1257 - EX - 001
							Date:	APRIL 2018	Revision:	-




PROPOSED BLOCK PLAN




	15 HOOPERS YARD LONDON NW6 7EJ t : 020 7328 2576 f : 020 7624 7811 Email: info@hubarchitects.co.uk	<p>All dimensions are to be checked on site before commencement of works.</p> <p>All sizes and dimensions to any structural elements are indicative only. See structural engineer's drawings for actual sizes/dimensions .</p> <p>Sizes of and dimensions to any service elements are indicative only.</p> <p>See service engineer's drawings for actual sizes/dimensions.</p> <p>This drawing to be read in conjunction with all relevant Architect's drawings, specifications and other consultants' information.</p>	Rev. -	Date. -	Description. -	Initial. -	<b>PLANNING</b>			
							Project:	20 BELSIZE SQUARE, NW3	Drawing:	PROPOSED BLOCK PLAN
							Scale:	1:200 @ A3	DWG:	1257 - PL - 001
							Date:	APRIL 2018	Revision:	-




EXISTING GROUND FLOOR PLAN

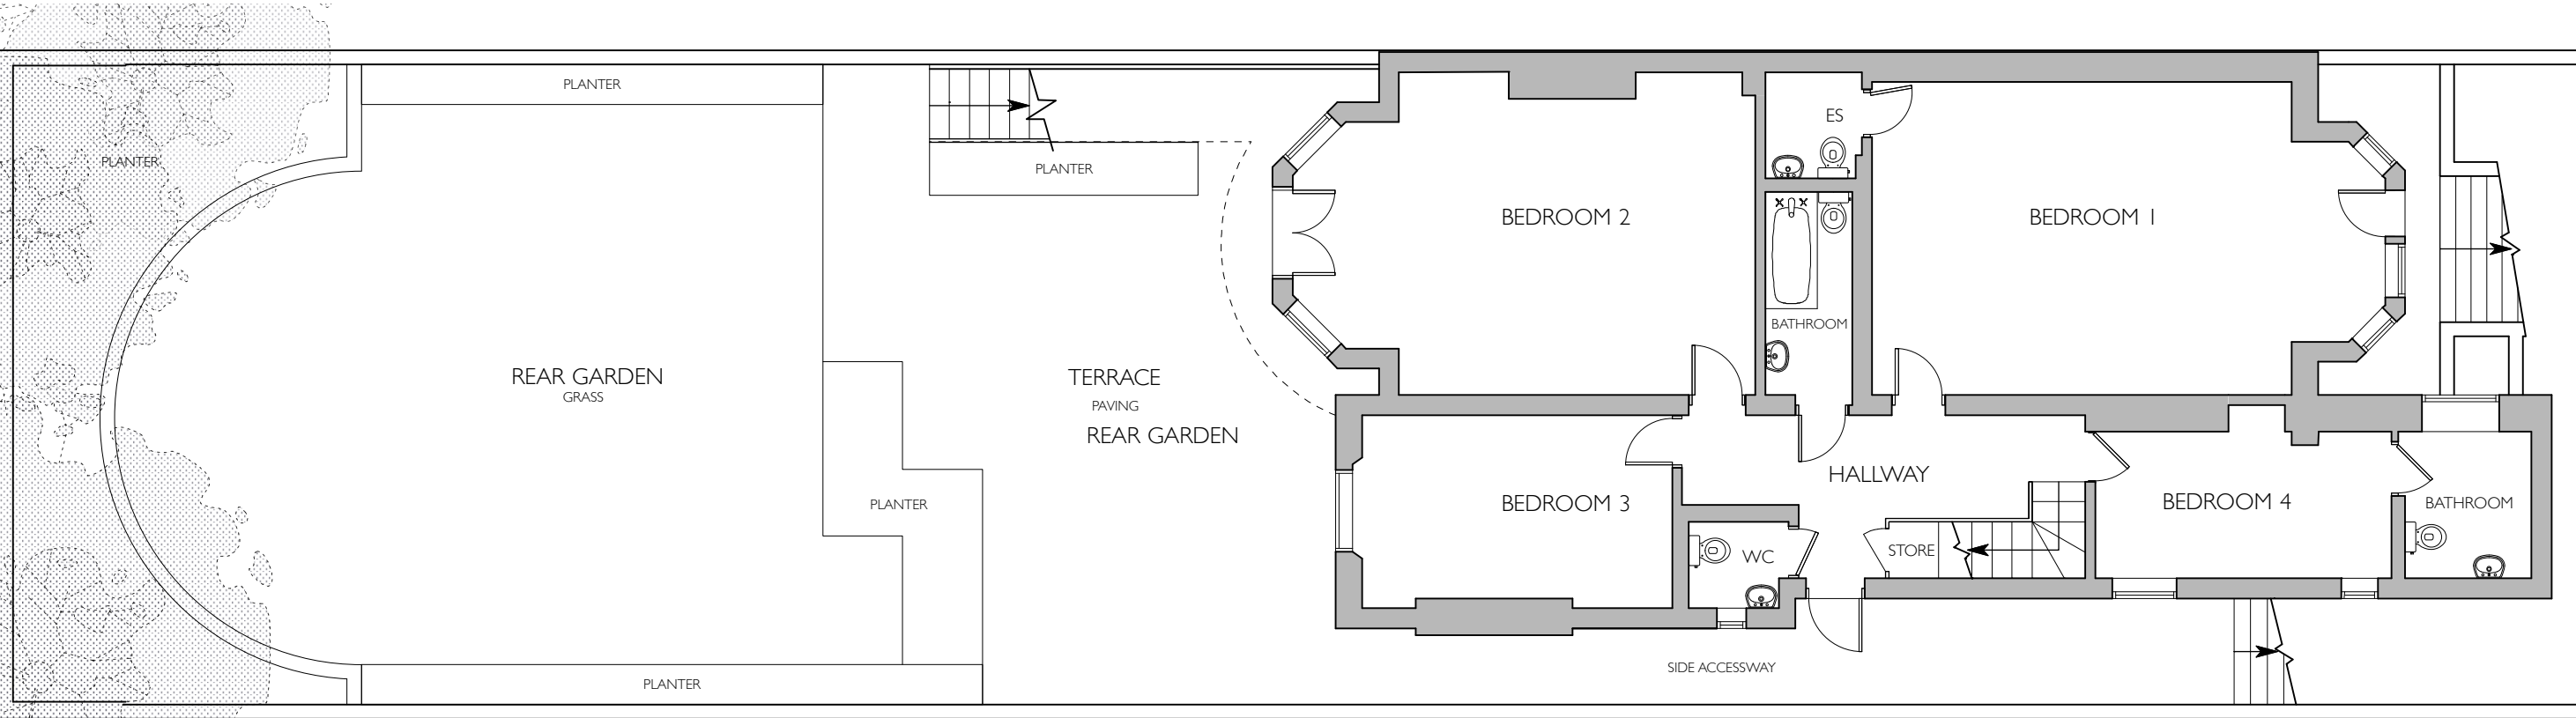


EXISTING LOWER GROUND FLOOR PLAN

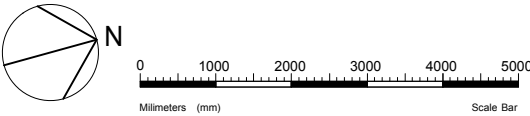


	15 HOOPERS YARD LONDON NW6 7EJ t : 020 7328 2576 f : 020 7624 7811 Email: info@hubarchitects.co.uk	All dimensions are to be checked on site before commencement of works.  All sizes and dimensions to any structural elements are indicative only. See structural engineer's drawings for actual sizes/dimensions .  Sizes of and dimensions to any service elements are indicative only. See service engineer's drawings for actual sizes/dimensions .  This drawing to be read in conjunction with all relevant Architect's drawings, specifications and other consultants' information.	Rev.	Date.	Description.	Initial.	PLANNING	
			-	-	-	-		
			Project: 20 BELSIZE SQUARE, NW3				Drawing: EXISTING PLANS - GF & FF	
			Scale: 1:100 @A3				DWG: 1257 - EX - 002	
Date: APRIL 2018				Revision: -				

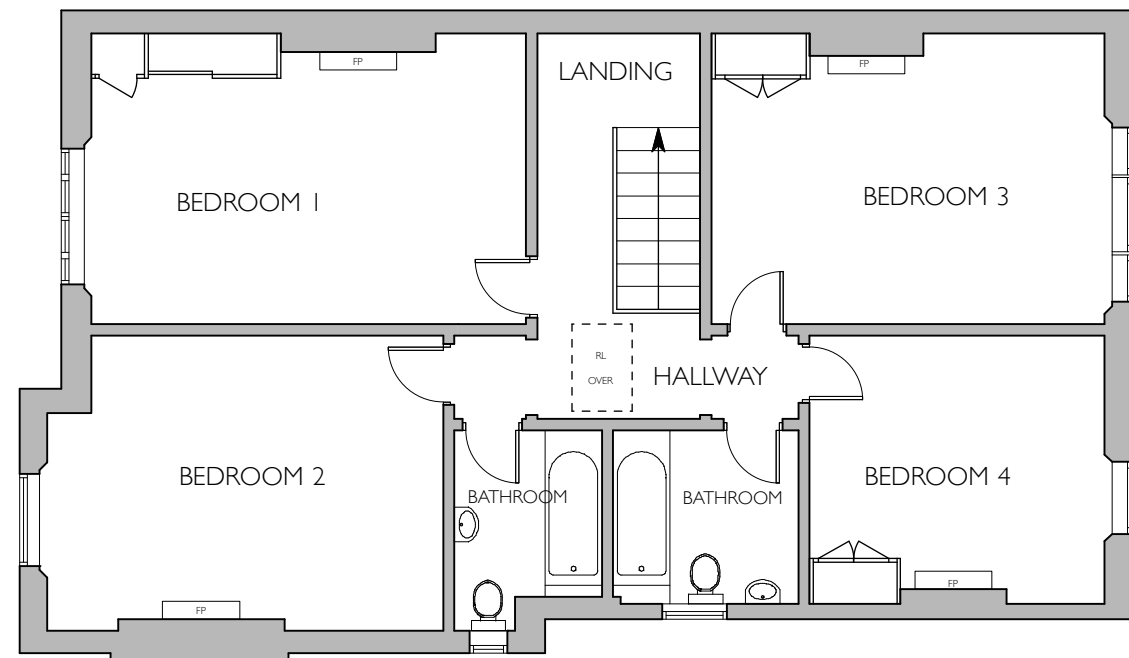


EXISTING SECOND FLOOR PLAN

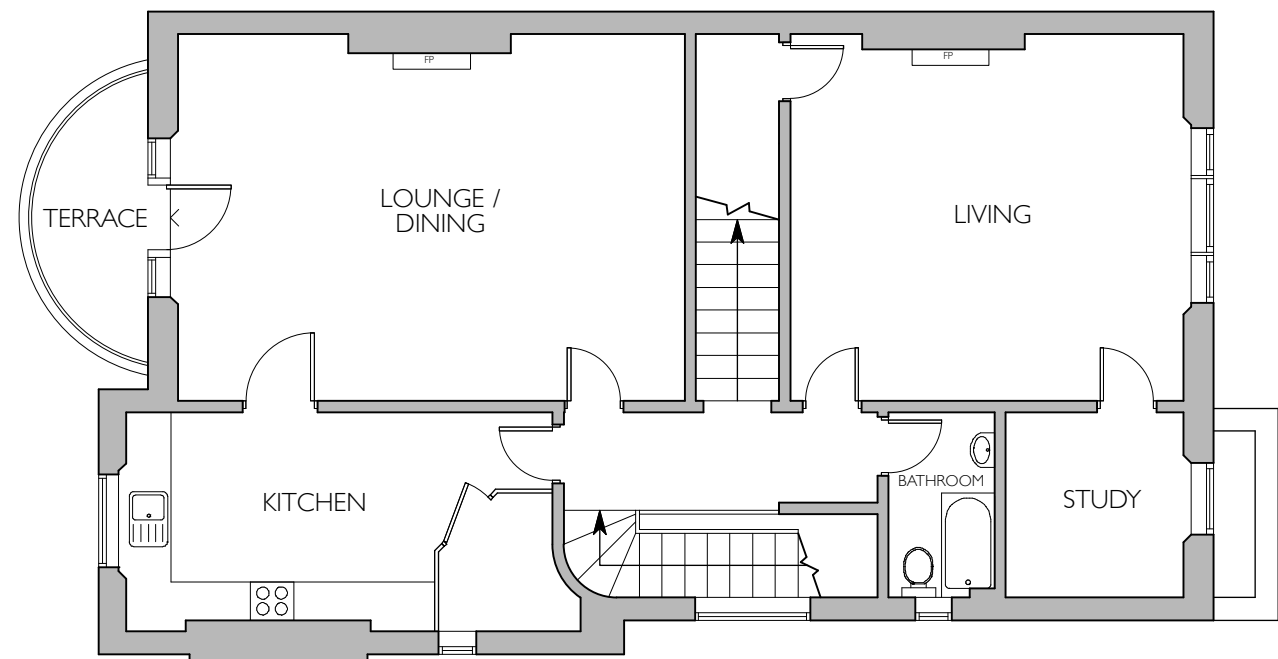


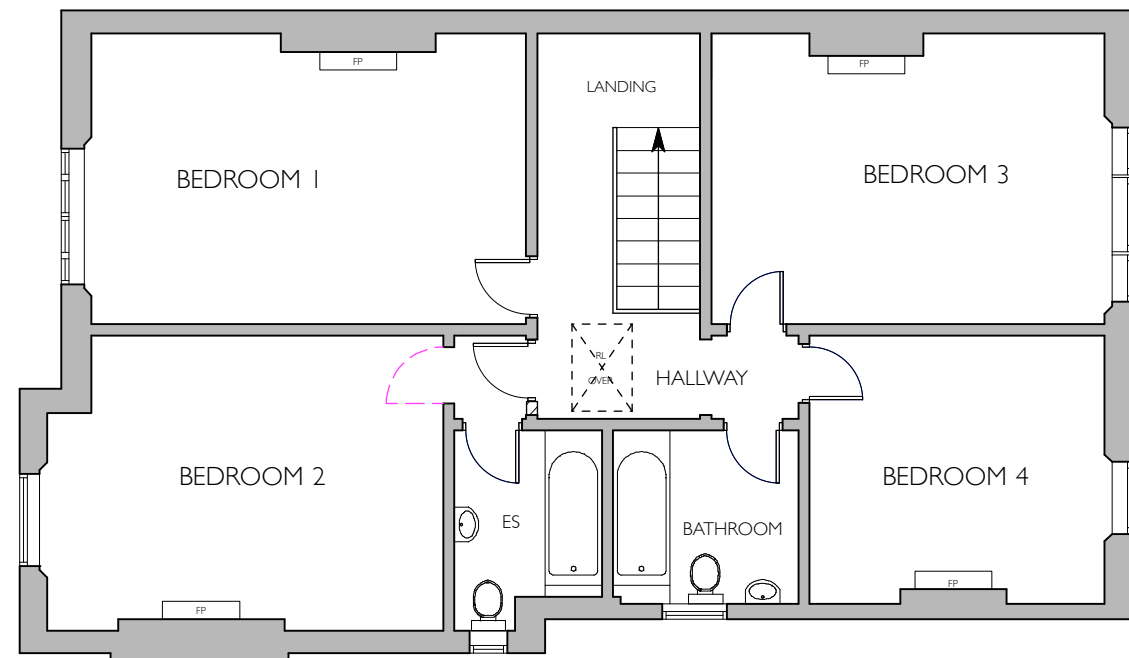
EXISTING FIRST FLOOR PLAN

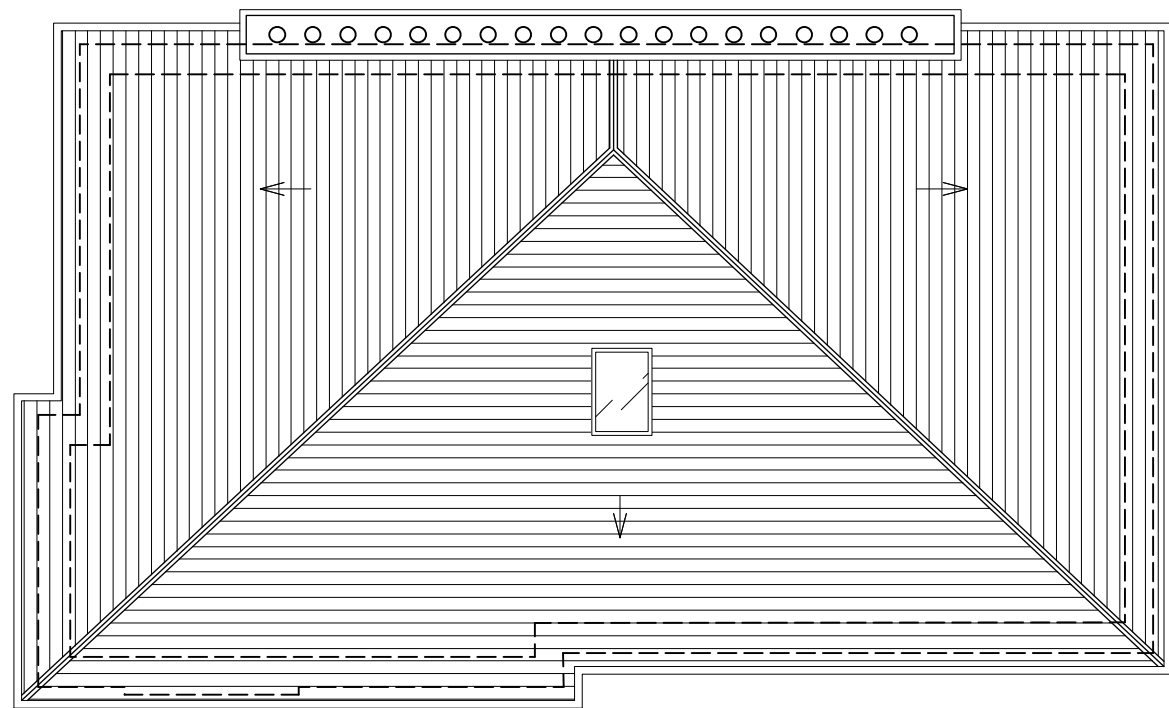


EXISTING ROOF PLAN

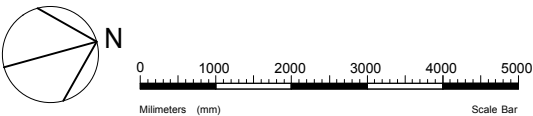


	15 HOOPERS YARD LONDON NW6 7EJ t : 020 7328 2576 f : 020 7624 7811 Email: info@hubarchitects.co.uk	All dimensions are to be checked on site before commencement of works.  All sizes and dimensions to any structural elements are indicative only. See structural engineer's drawings for actual sizes/dimensions .  Sizes of and dimensions to any service elements are indicative only. See service engineer's drawings for actual sizes/dimensions.  This drawing to be read in conjunction with all relevant Architect's drawings, specifications and other consultants' information.	Rev.	Date.	Description.	Initial.	PLANNING	
			-	-	-	-	Project: 20 BELSIZE SQUARE, NW3	Drawing: EXISTING PLANS - 1F, 2F & ROOF
							Scale: 1:100 @A3	DWG: 1257 - EX - 003
							Date: APRIL 2018	Revision: -



PROPOSED SECOND FLOOR PLAN

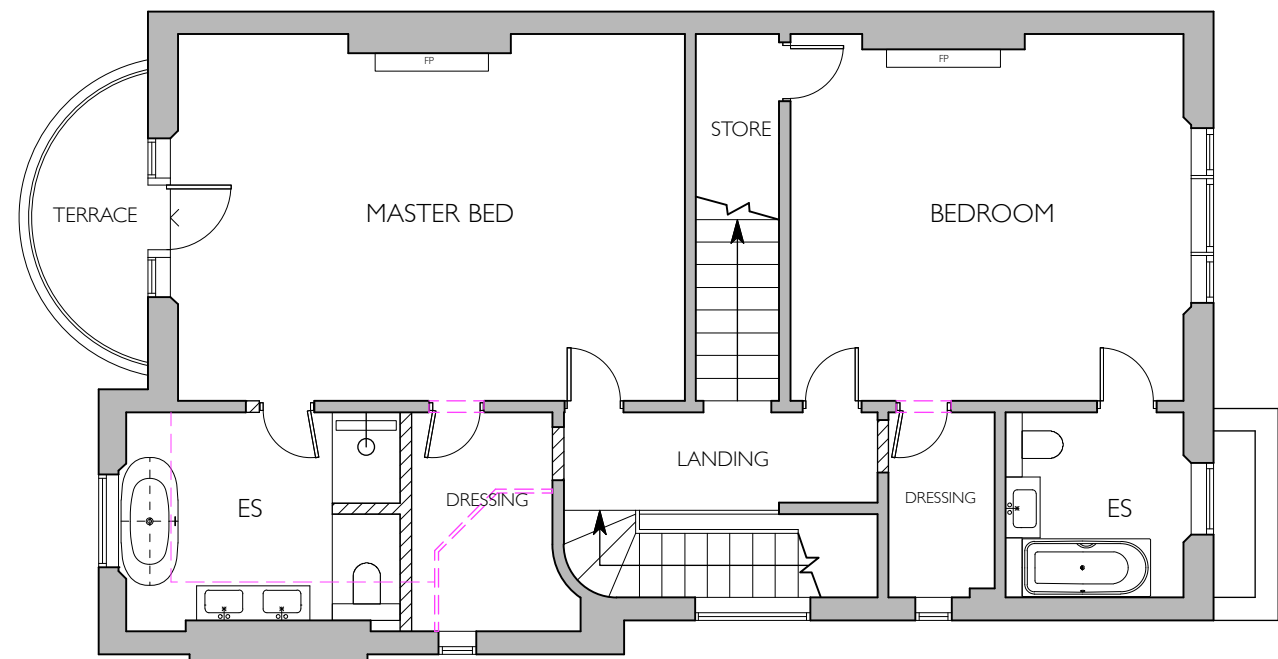

PROPOSED FIRST FLOOR PLAN

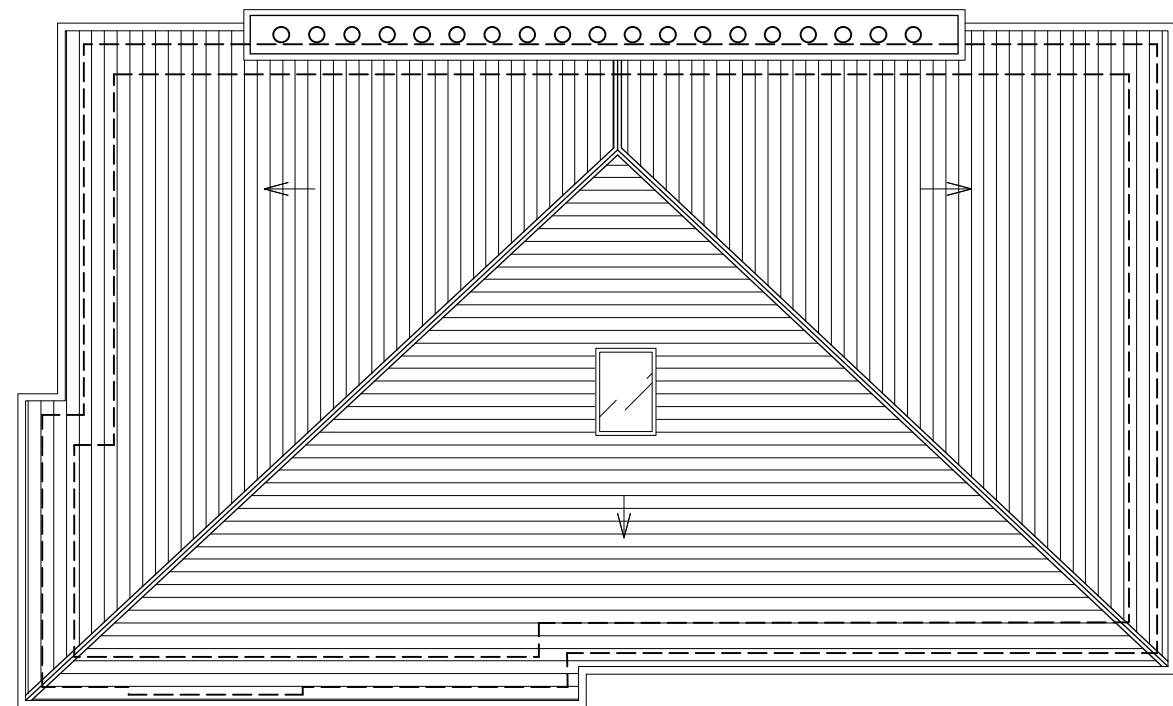


PROPOSED ROOF PLAN

KEY:

 PROPOSED / NEW

 PROPOSED DEMOLITION

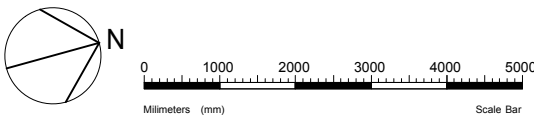


15 HOOPERS YARD  
LONDON  
NW6 7EJ  
t : 020 7328 2576  
f : 020 7624 7811  
Email: info@hubarchitects.co.uk

All dimensions are to be checked on site before commencement of works.  
All sizes and dimensions to any structural elements are indicative only. See structural engineer's drawings for actual sizes/dimensions.  
Sizes of and dimensions to any service elements are indicative only. See service engineer's drawings for actual sizes/dimensions.  
This drawing to be read in conjunction with all relevant Architect's drawings, specifications and other consultants' information.


Rev.	Date.	Description.	Initial.
-	-	-	-

## PLANNING

Project: 20 BELSIZE SQUARE, NW3	Drawing: PROPOSED PLANS -1F, 2F & ROOF
Scale: 1:100 @ A3	DWG: 1257 - PL - 003
Date: APRIL 2018	Revision: -

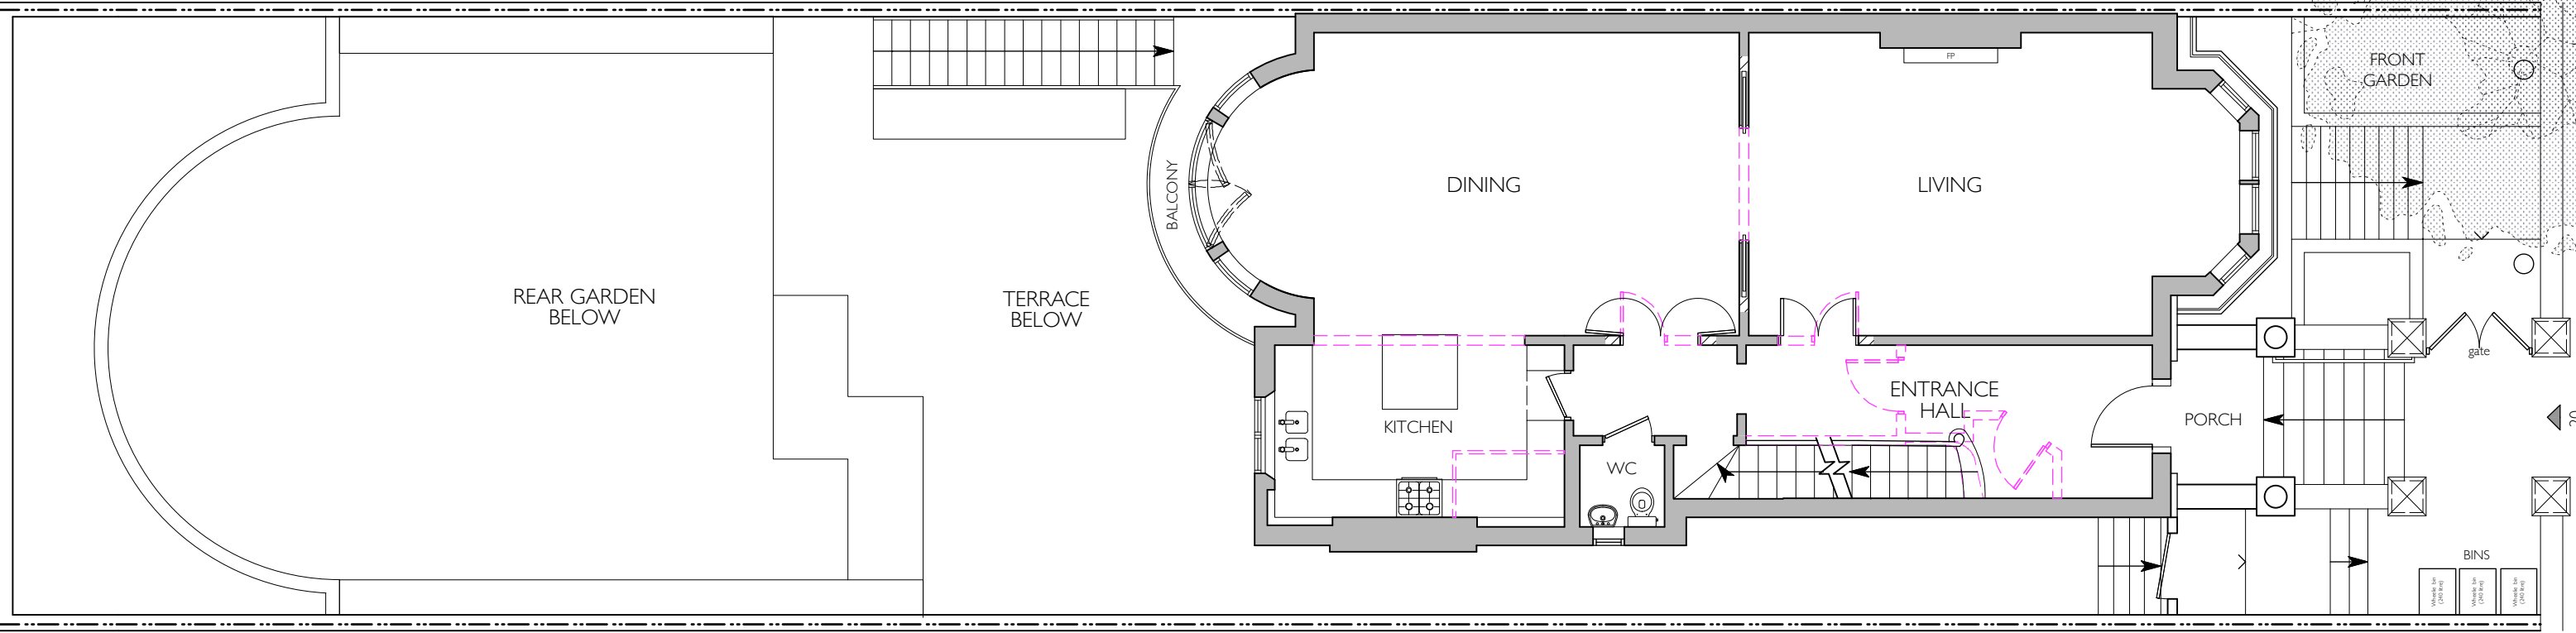

PROPOSED GROUND FLOOR PLAN

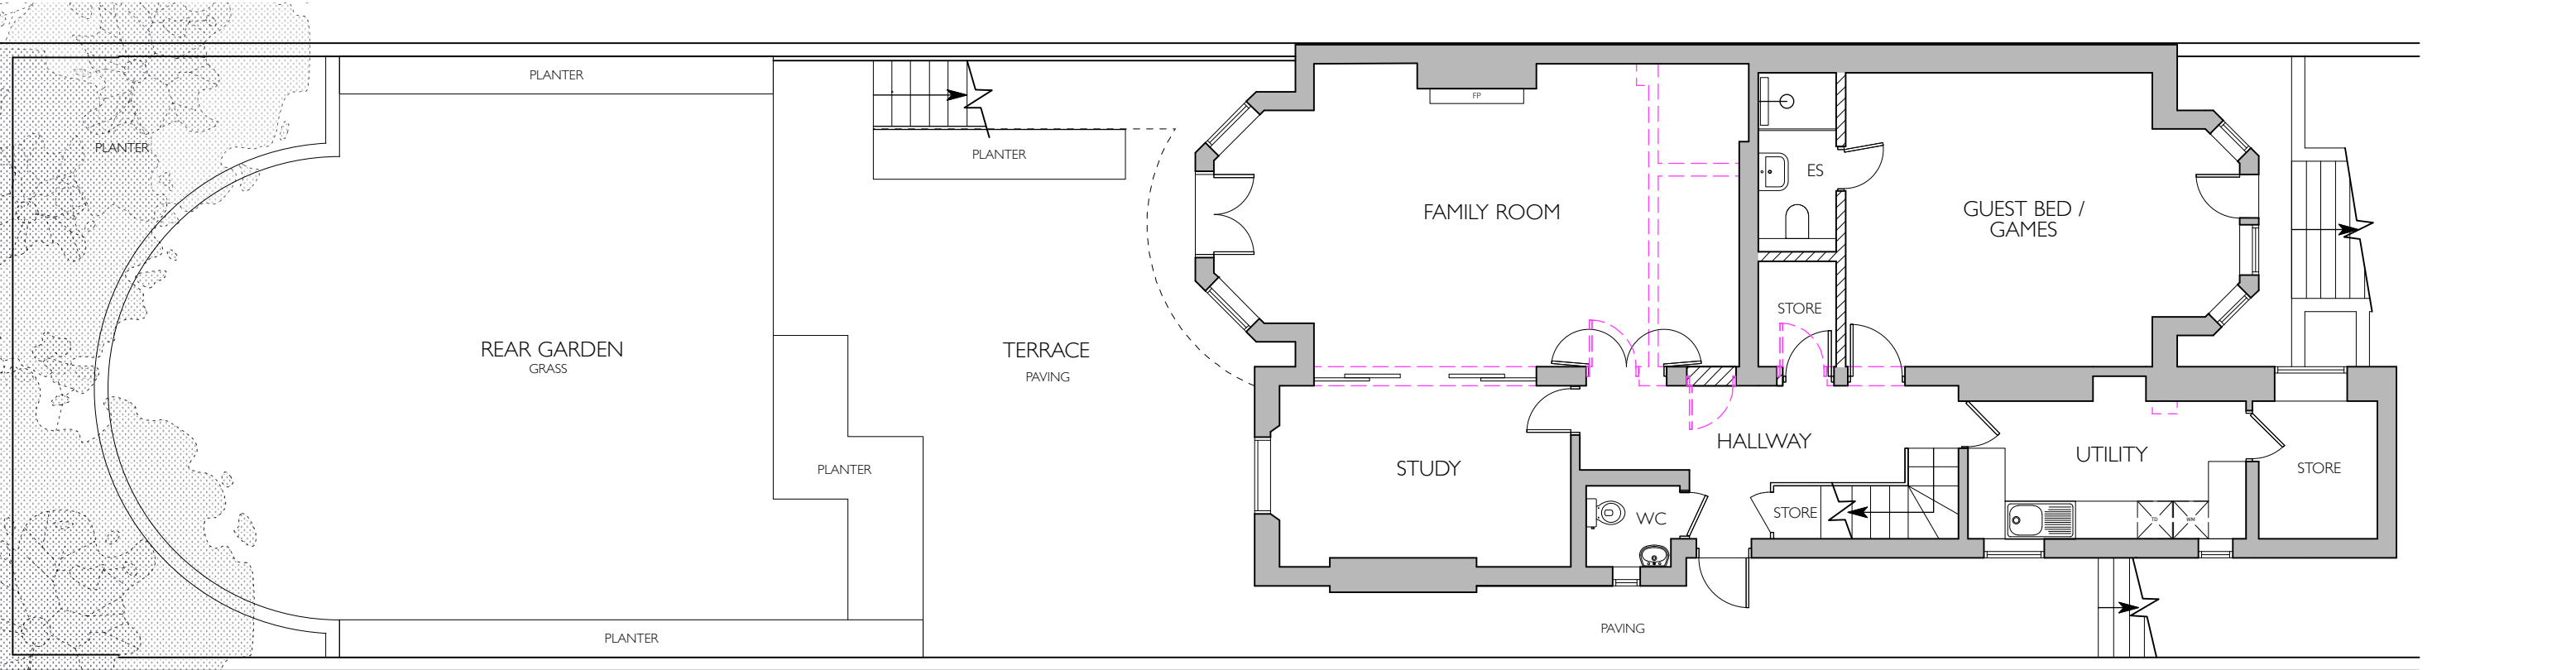

PROPOSED LOWER GROUND FLOOR PLAN

KEY:

PROPOSED / NEW

PROPOSED DEMOLITION

N

0 1000 2000 3000 4000 5000

Millimeters (mm) Scale Bar

	15 HOOPERS YARD LONDON NW6 7EJ t : 020 7328 2576 f : 020 7624 7811 Email: info@hubarchitects.co.uk	<p>All dimensions are to be checked on site before commencement of works.</p> <p>All sizes and dimensions to any structural elements are indicative only. See structural engineer's drawings for actual sizes/dimensions .</p> <p>Sizes of and dimensions to any service elements are indicative only. See service engineer's drawings for actual sizes/dimensions .</p> <p>This drawing to be read in conjunction with all relevant Architect's drawings, specifications and other consultants' information.</p>	Rev.	Date.	Description.	Initial.	PLANNING	
			-	-	-	-		
			Project: 20 BELSIZE SQUARE, NW3		Drawing: PROPOSED PLANS - GF & FF			
			Scale: 1:100 @A3		DWG: 1257 - PL - 002			
Date: APRIL 2018		Revision: -						