



PROPOSED GROUND FLOOR PLAN

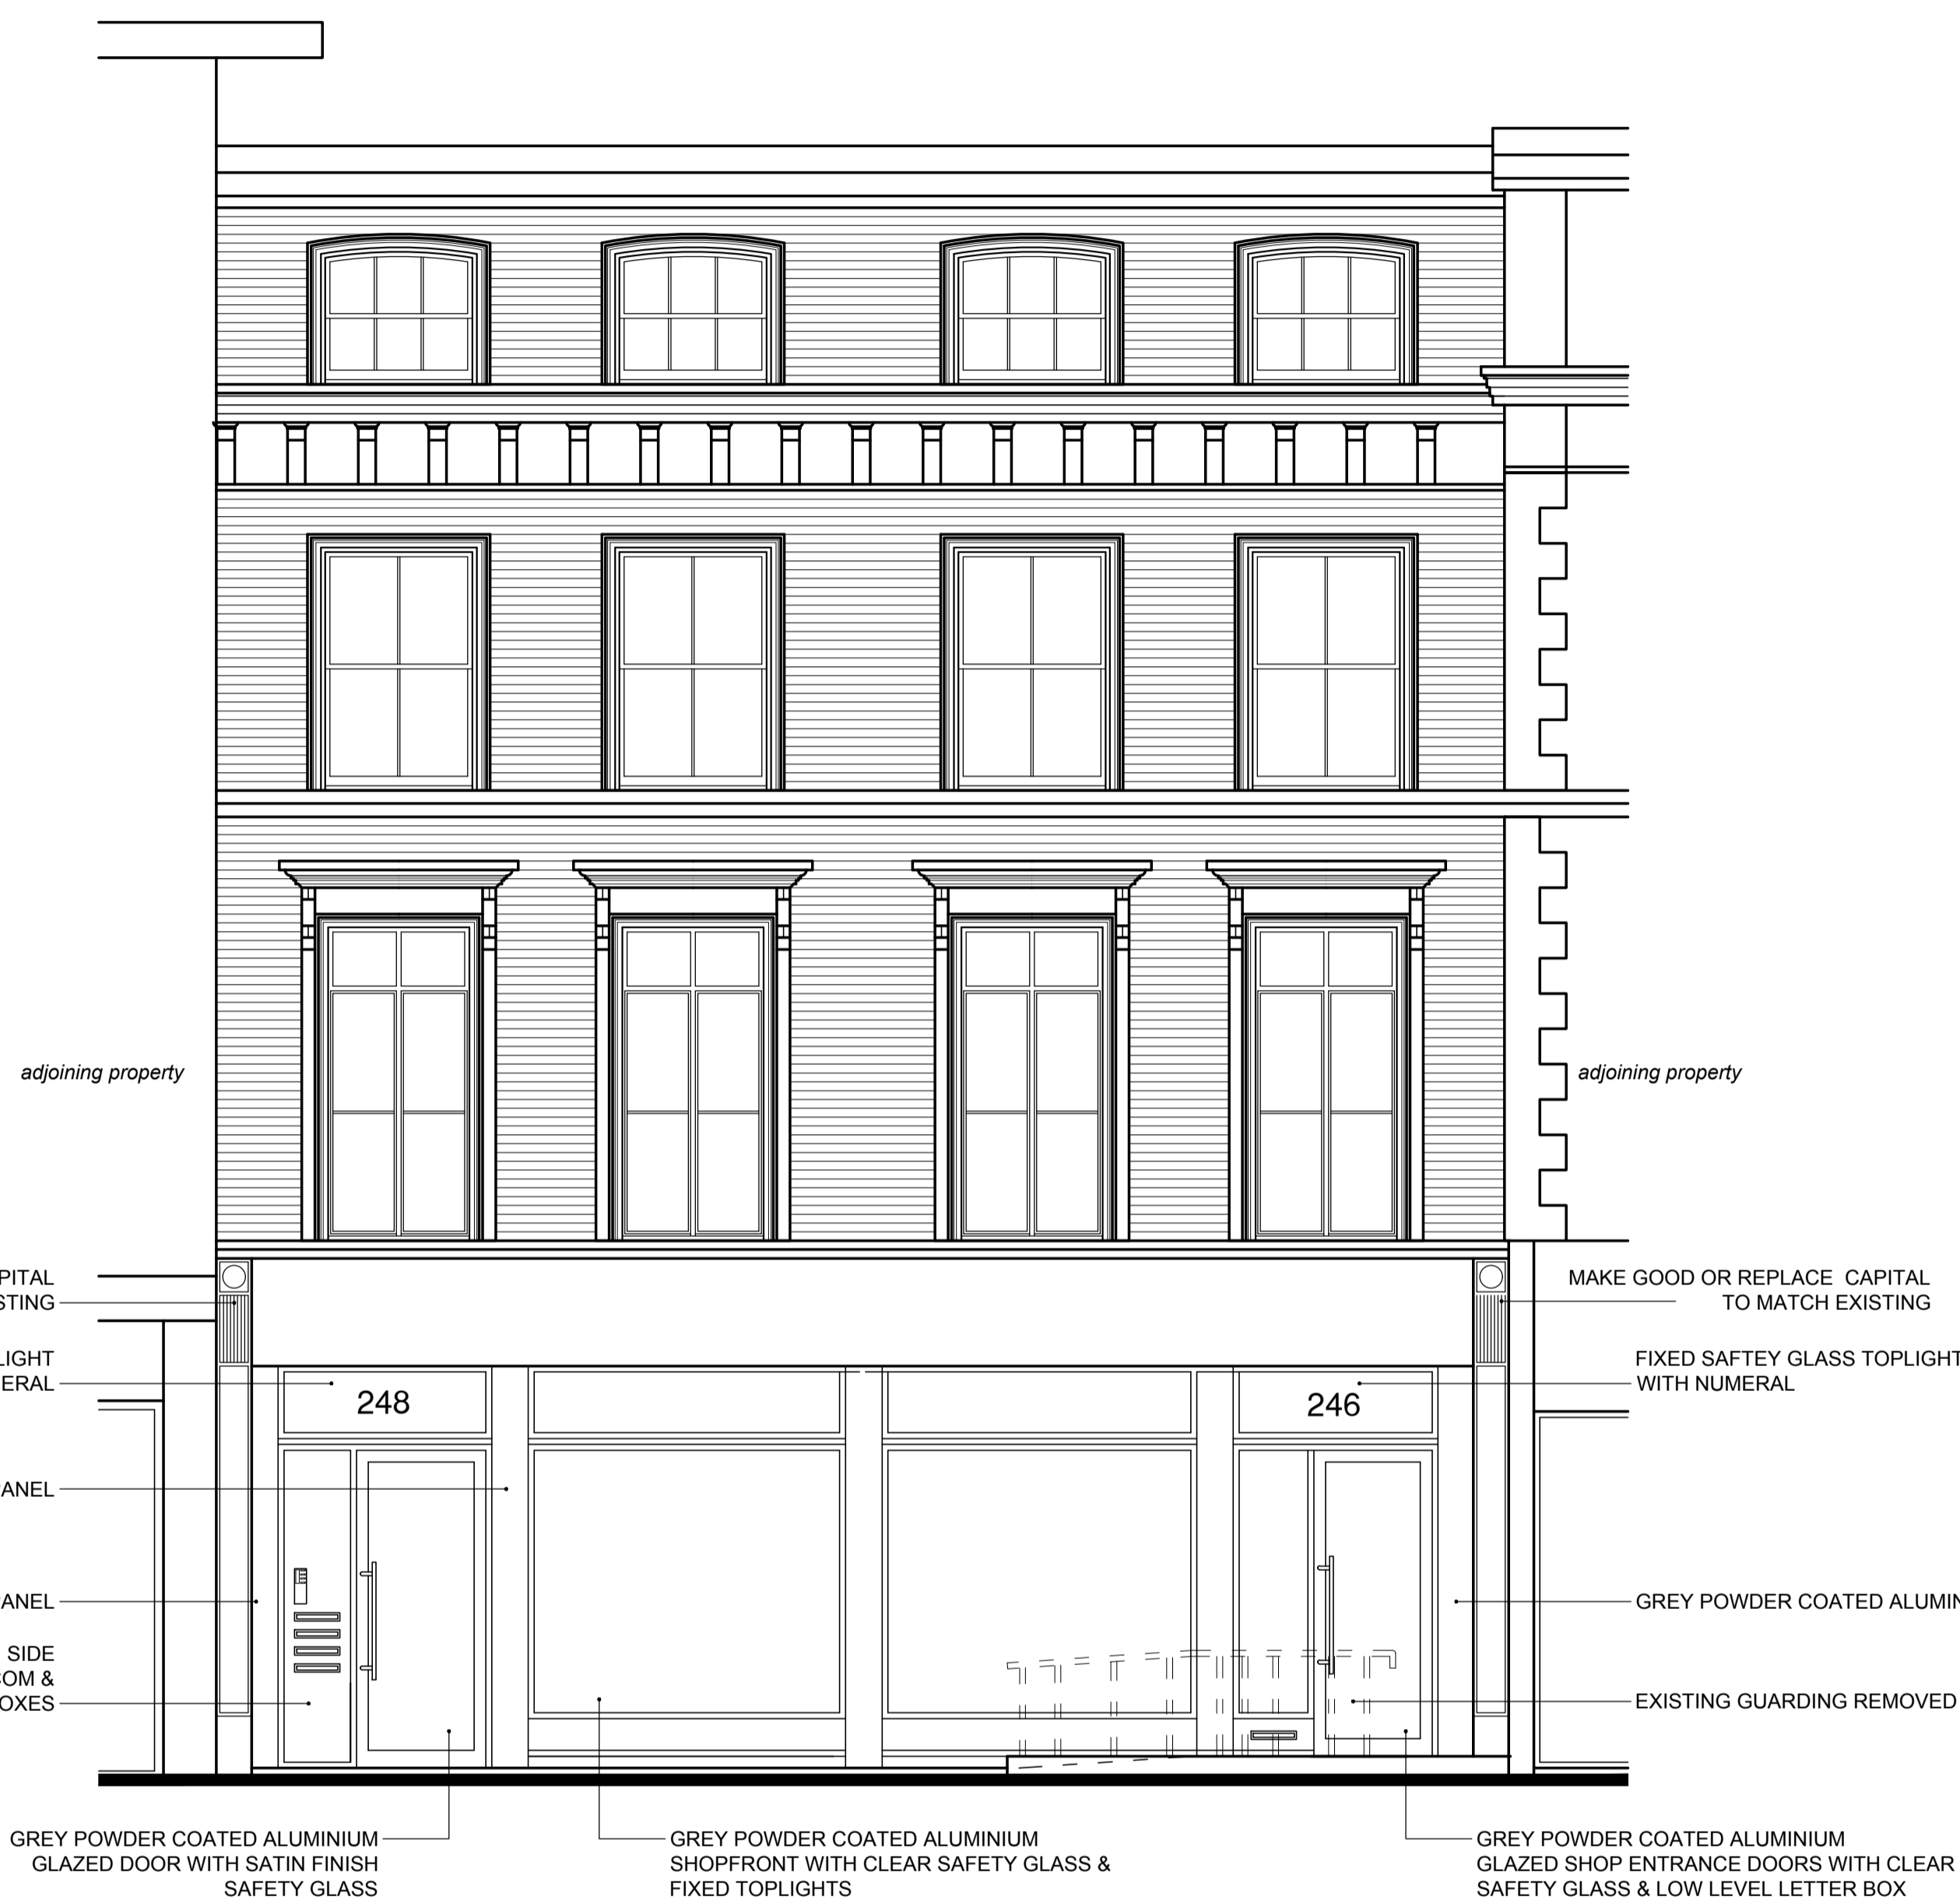

PROPOSED STREET ELEVATION - 246-248 KENTISH TOWN ROAD

Rev	Description	Date	Initial
A	REVISED TO PLANNERS REQUIREMENTS	21.06.2018	

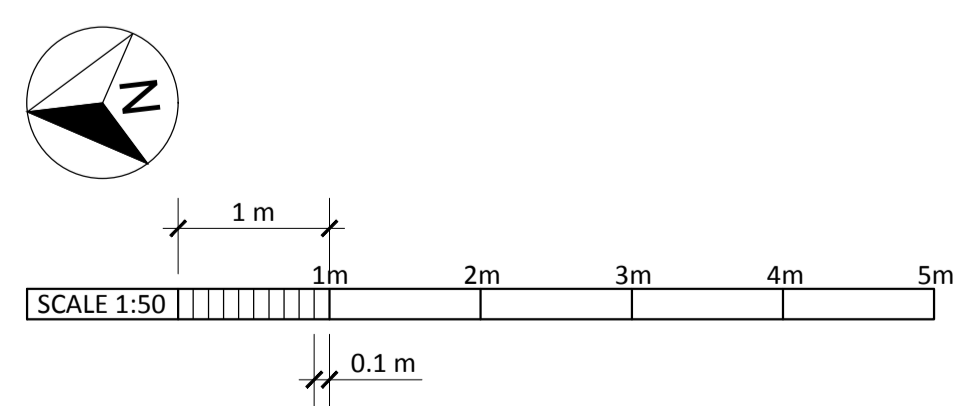

Second Floor T 020 7494 3522 The Priory, Draycott Rd T 01749 34 66 99
 26A Ganton Street F 020 7494 3533 Shepton Mallet F 01749 34 66 77
 London W1F 7GZ Somerset BA4 5HS
 info@prime-meridian.co.uk www.primem-meridian.co.uk

Client: **KENNY PROPERTIES LTD.**

Project: **246-248 KENTISH TOWN RD.
 LONDON
 NW5 2AB**

Title: **PROPOSED PLAN &
 STREET ELEVATION -
 SHOPFRONT**

Date: 16-04-2018
 Scale: 1:50 @ A1
 Drawn: DB