

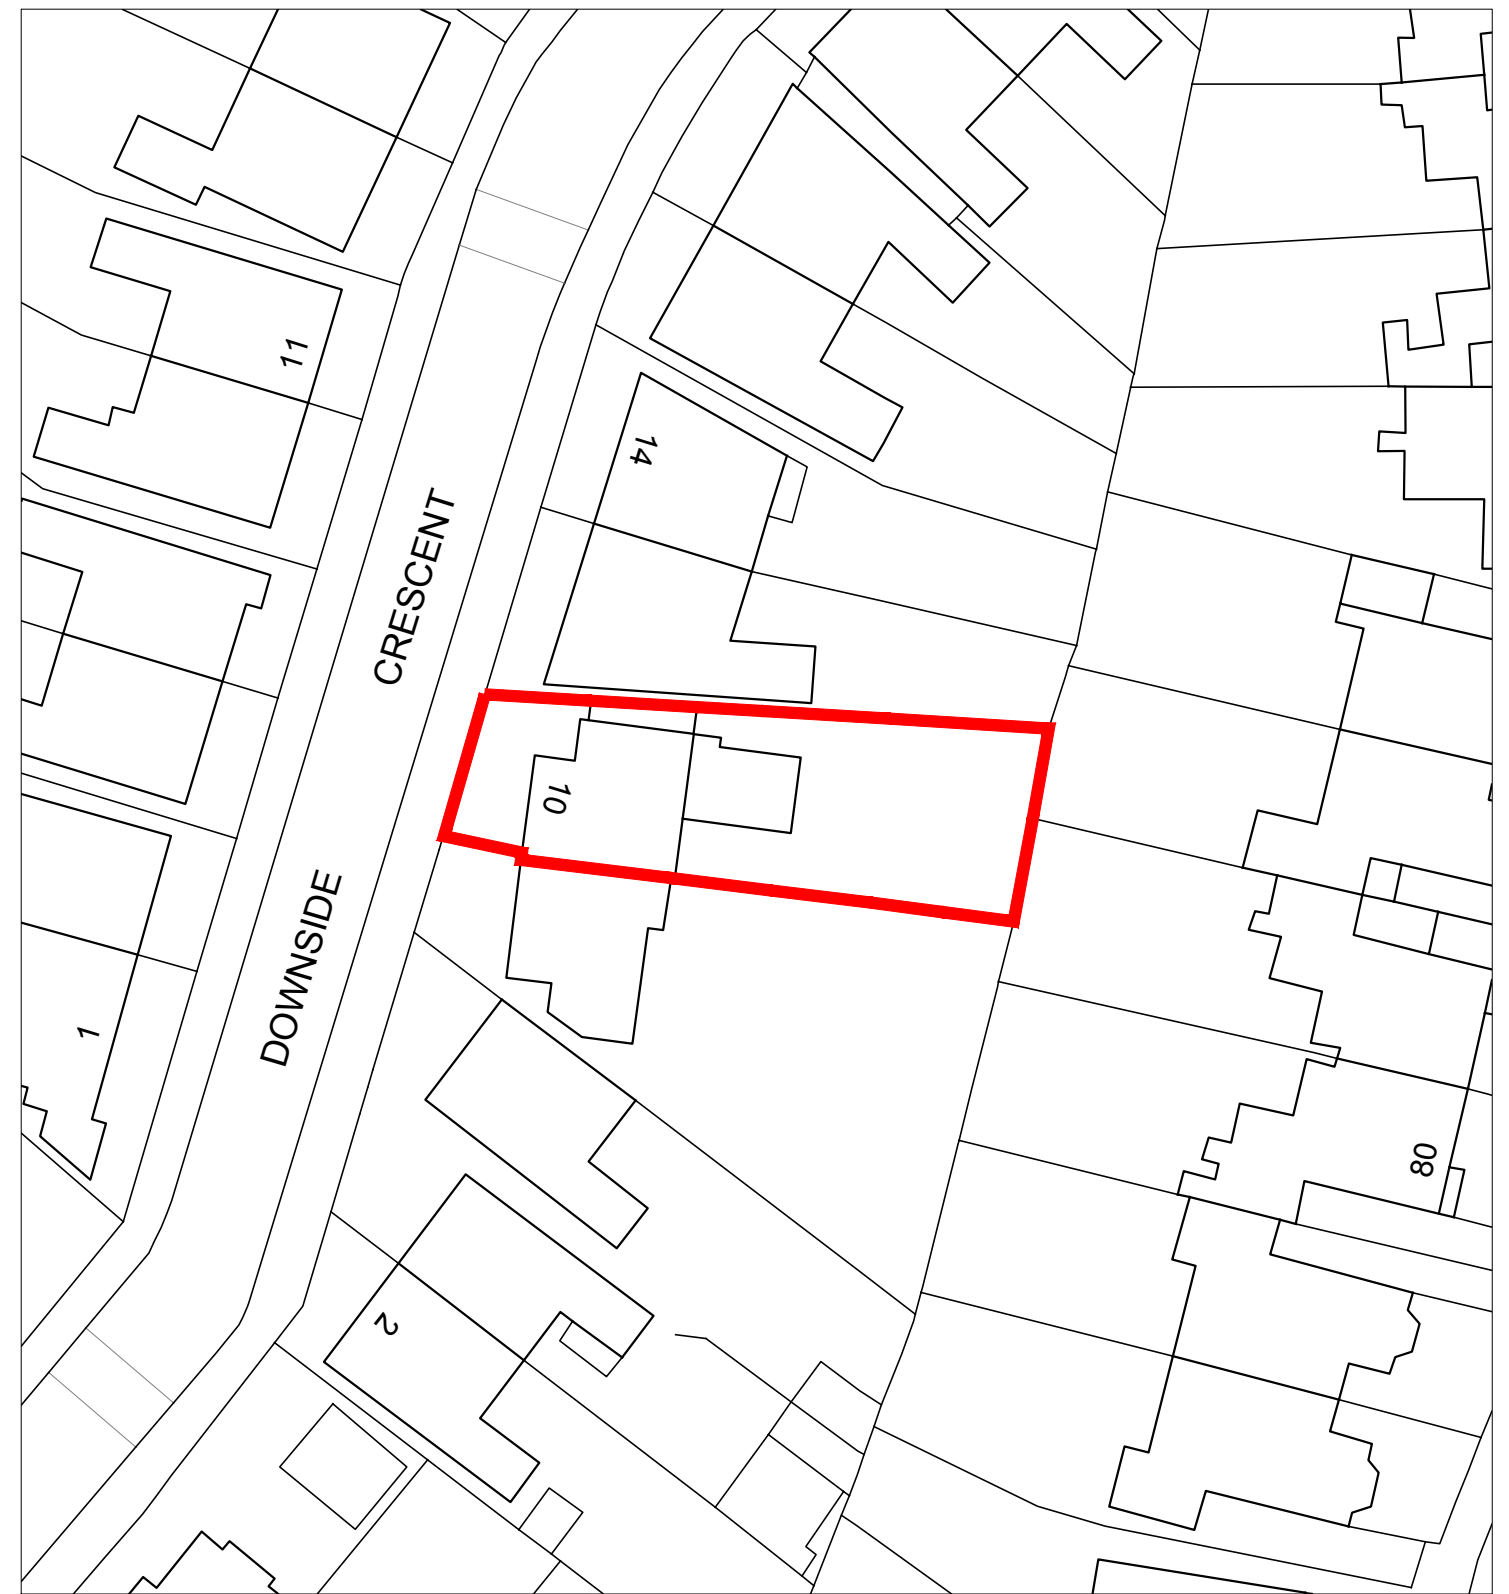
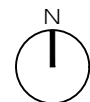


PROPOSED  
**X** Site Location Plan  
 SCALE 1:1250@A3 LP-01

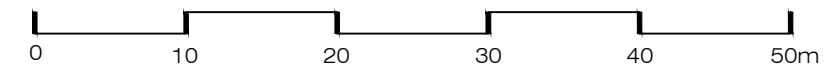

PROPOSED  
**X** Block Plan  
 SCALE 1:500@A3 LP-01

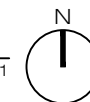


**XUL**  
**ARCHITECTURE**  
 Ground Floor Office  
 33 Belsize Lane  
 London NW3 5AS  
 Office: +44 (0) 207 431 9014  
 info@xularchitecture.co.uk  
 www.xularchitecture.co.uk

**PLEASE NOTE:**  
 1. ALL DIMENSIONS TO BE CHECKED ON SITE BEFORE FABRICATION.  
 2. CONTRACTOR TO REFER TO ENGINEERS DRAWINGS BEFORE PROCEEDING WITH WORKS.  
 3. ALL DRAWINGS AND DESIGNS ARE COVERED BY DESIGN RIGHT (INTELLECTUAL PROPERTY), AND MAY NOT BE DISTRIBUTED, COPIED OR ISSUED WITHOUT WRITTEN PERMISSION BY THE ARCHITECT.  
 4. ALL DESIGN CONCEPTS ARE THE SOLE PROPERTY OF THE ARCHITECT AND NO ADAPTATIONS, REPRODUCTIONS OR COPIES MAY BE MADE WITHOUT WRITTEN PERMISSION OF THE ARCHITECT.  
 5. THESE DRAWINGS ARE SUBJECT TO ANY VARIATION REQUIRED OR RECOMMENDATION BY ANY STATUTORY AUTHORITY, OR FOR THE BETTER CARRYING OUT OF THE WORKS.  
 6. SAMPLES TO BE PROVIDED BY CONTRACTOR FOR XUL ARCHITECTURE'S APPROVAL.  
 7. ALL FINISHES TO XUL ARCHITECTURE'S SATISFACTION.  
 8. ALL DRAWINGS TO BE APPROVED BY XUL ARCHITECTURE'S PRIOR TO CONSTRUCTION.


**ADDITIONAL NOTES:**

REVISIONS			
No	Date	Description Issue For	Issue By
00	24/05/18	PLANNING	SB

Client <b>PRIVATE CLIENT</b>			
Project 10 Downside Crescent London NW3 2AP			
Title <b>PROPOSED</b> Site Location Plan and Block Plan			
Scale	VARIABLE	Dwg. No.	Rev.
Date	24/05/18	LP-02	00
Drawn	SB	Project Number	17155
Checked	SS		

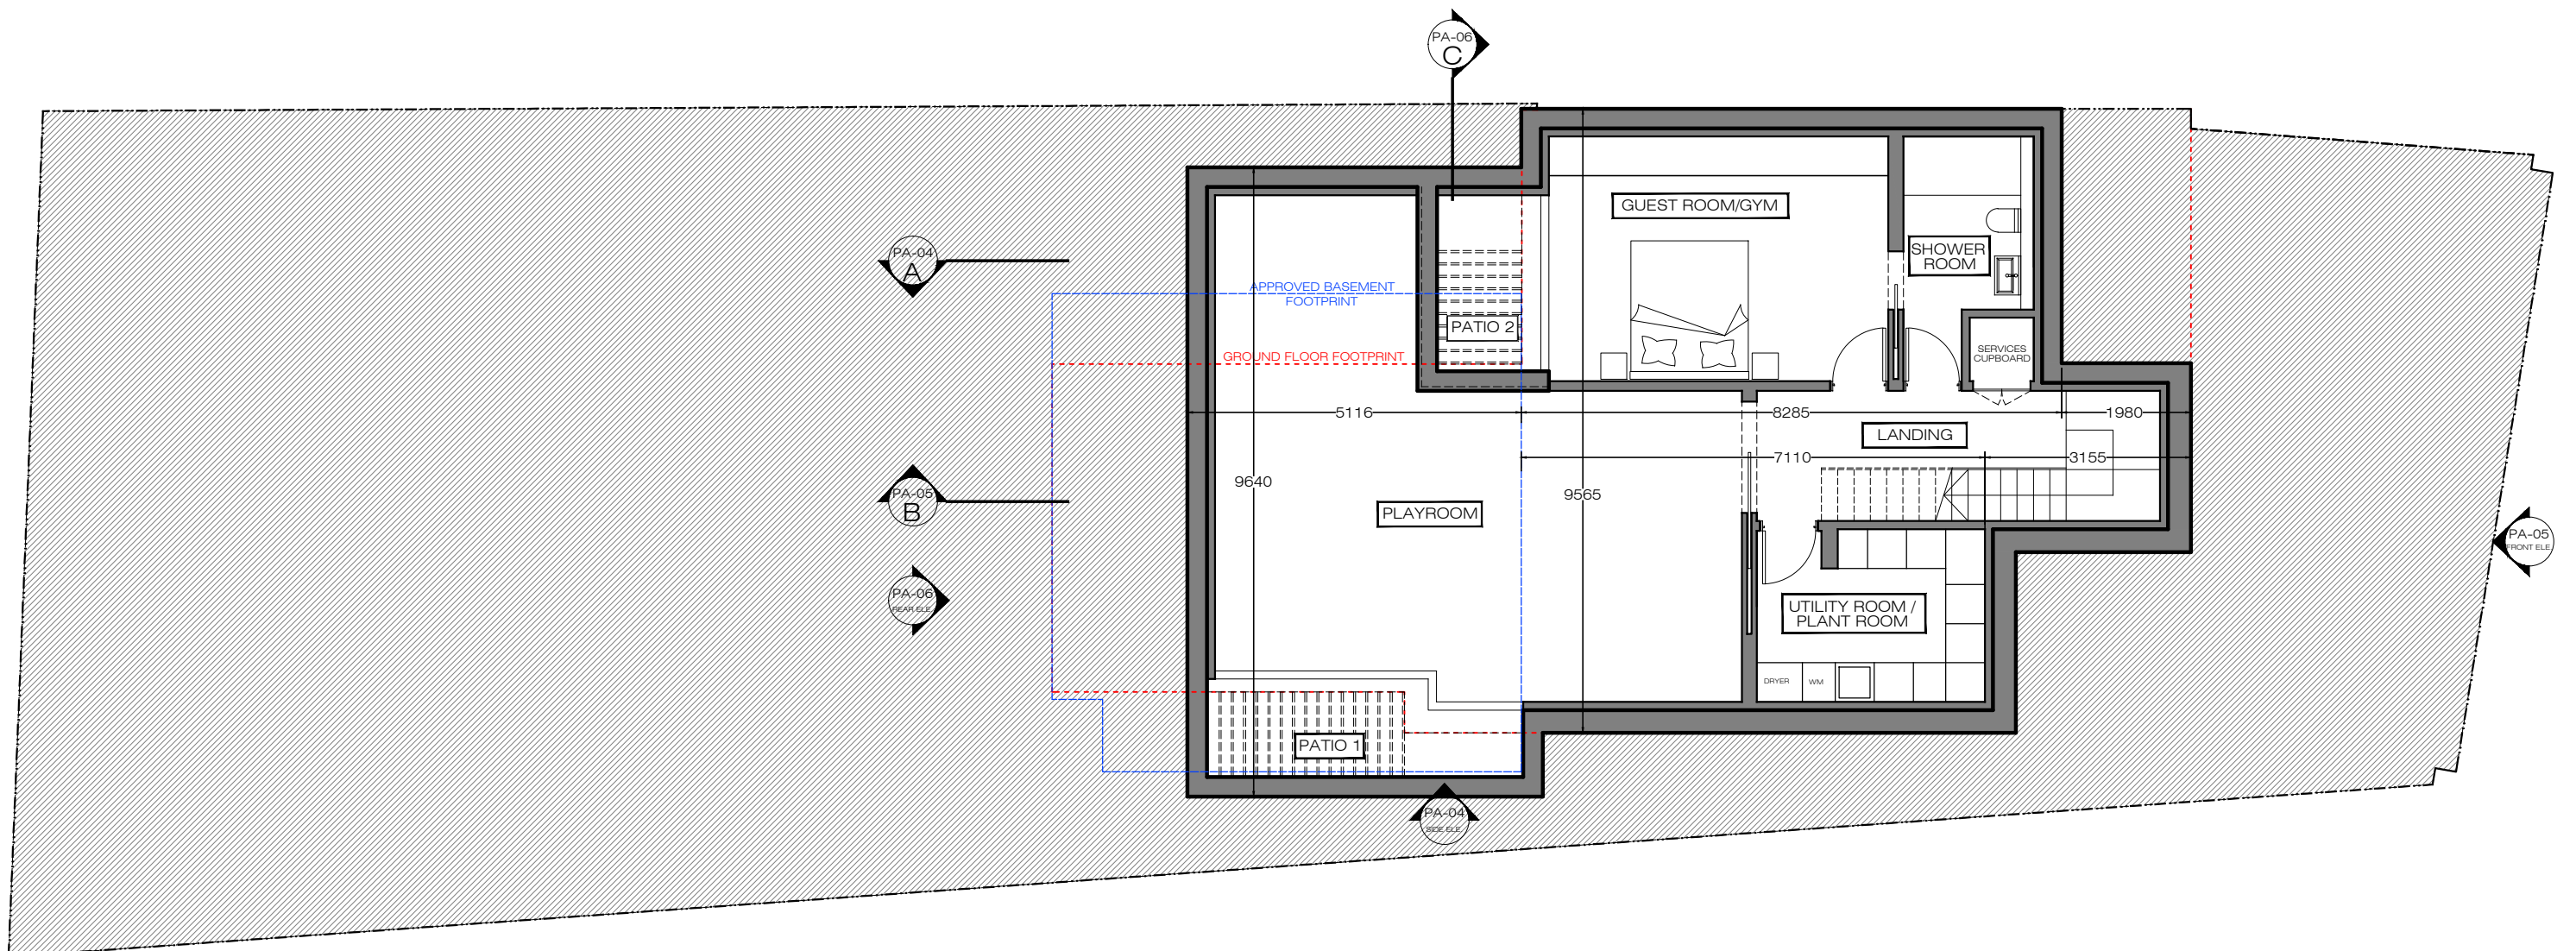

PROPOSED  
**X** Lower Ground Floor Plan  
 SCALE 1:100@A3 PA-01

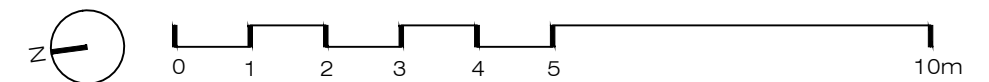

**XUL**  
**ARCHITECTURE**  
 Ground Floor Office  
 33 Belsize Lane  
 London NW3 5AS


Office: +44 (0) 207 431 9014  
 info@xularchitecture.co.uk  
 www.xularchitecture.co.uk

**PLEASE NOTE:**  
 1. ALL DIMENSIONS TO BE CHECKED ON SITE BEFORE FABRICATION.  
 2. CONTRACTOR TO REFER TO ENGINEERS DRAWINGS BEFORE PROCEEDING WITH WORKS.  
 3. ALL DRAWINGS AND DESIGNS ARE COVERED BY DESIGN RIGHT (INTELLECTUAL PROPERTY), AND MAY NOT BE DISTRIBUTED, COPIED OR ISSUED WITHOUT WRITTEN PERMISSION BY THE ARCHITECT.  
 4. ALL DESIGN CONCEPTS ARE THE SOLE PROPERTY OF THE ARCHITECT AND NO ADAPTATIONS, REPRODUCTIONS OR COPIES MAY BE MADE WITHOUT WRITTEN PERMISSION OF THE ARCHITECT.  
 5. THESE DRAWINGS ARE SUBJECT TO ANY VARIATION REQUIRED OR RECOMMENDATION BY ANY STATUTORY AUTHORITY, OR FOR THE BETTER CARRYING OUT OF THE WORKS.  
 6. SAMPLES TO BE PROVIDED BY CONTRACTOR FOR XUL ARCHITECTURE'S APPROVAL.  
 7. ALL FINISHES TO XUL ARCHITECTURE'S SATISFACTION.  
 8. ALL DRAWINGS TO BE APPROVED BY XUL ARCHITECTURE'S PRIOR TO CONSTRUCTION.


**ADDITIONAL NOTES:**

REVISIONS			
No	Date	Description Issue For	Issue By
00	24/05/18	PLANNING	SB IW
01	28/06/18	PLANNING	

Client <b>PRIVATE CLIENT</b>		
Project 10 Downside Crescent London NW3 2AP		
Title <b>PROPOSED</b> Lower Ground Floor Plan		
Scale 1:100@A3	Dwg. No. PA-01	Rev. 01
Date 24/05/18	Project Number 17155	
Drawn SB	Checked SS	

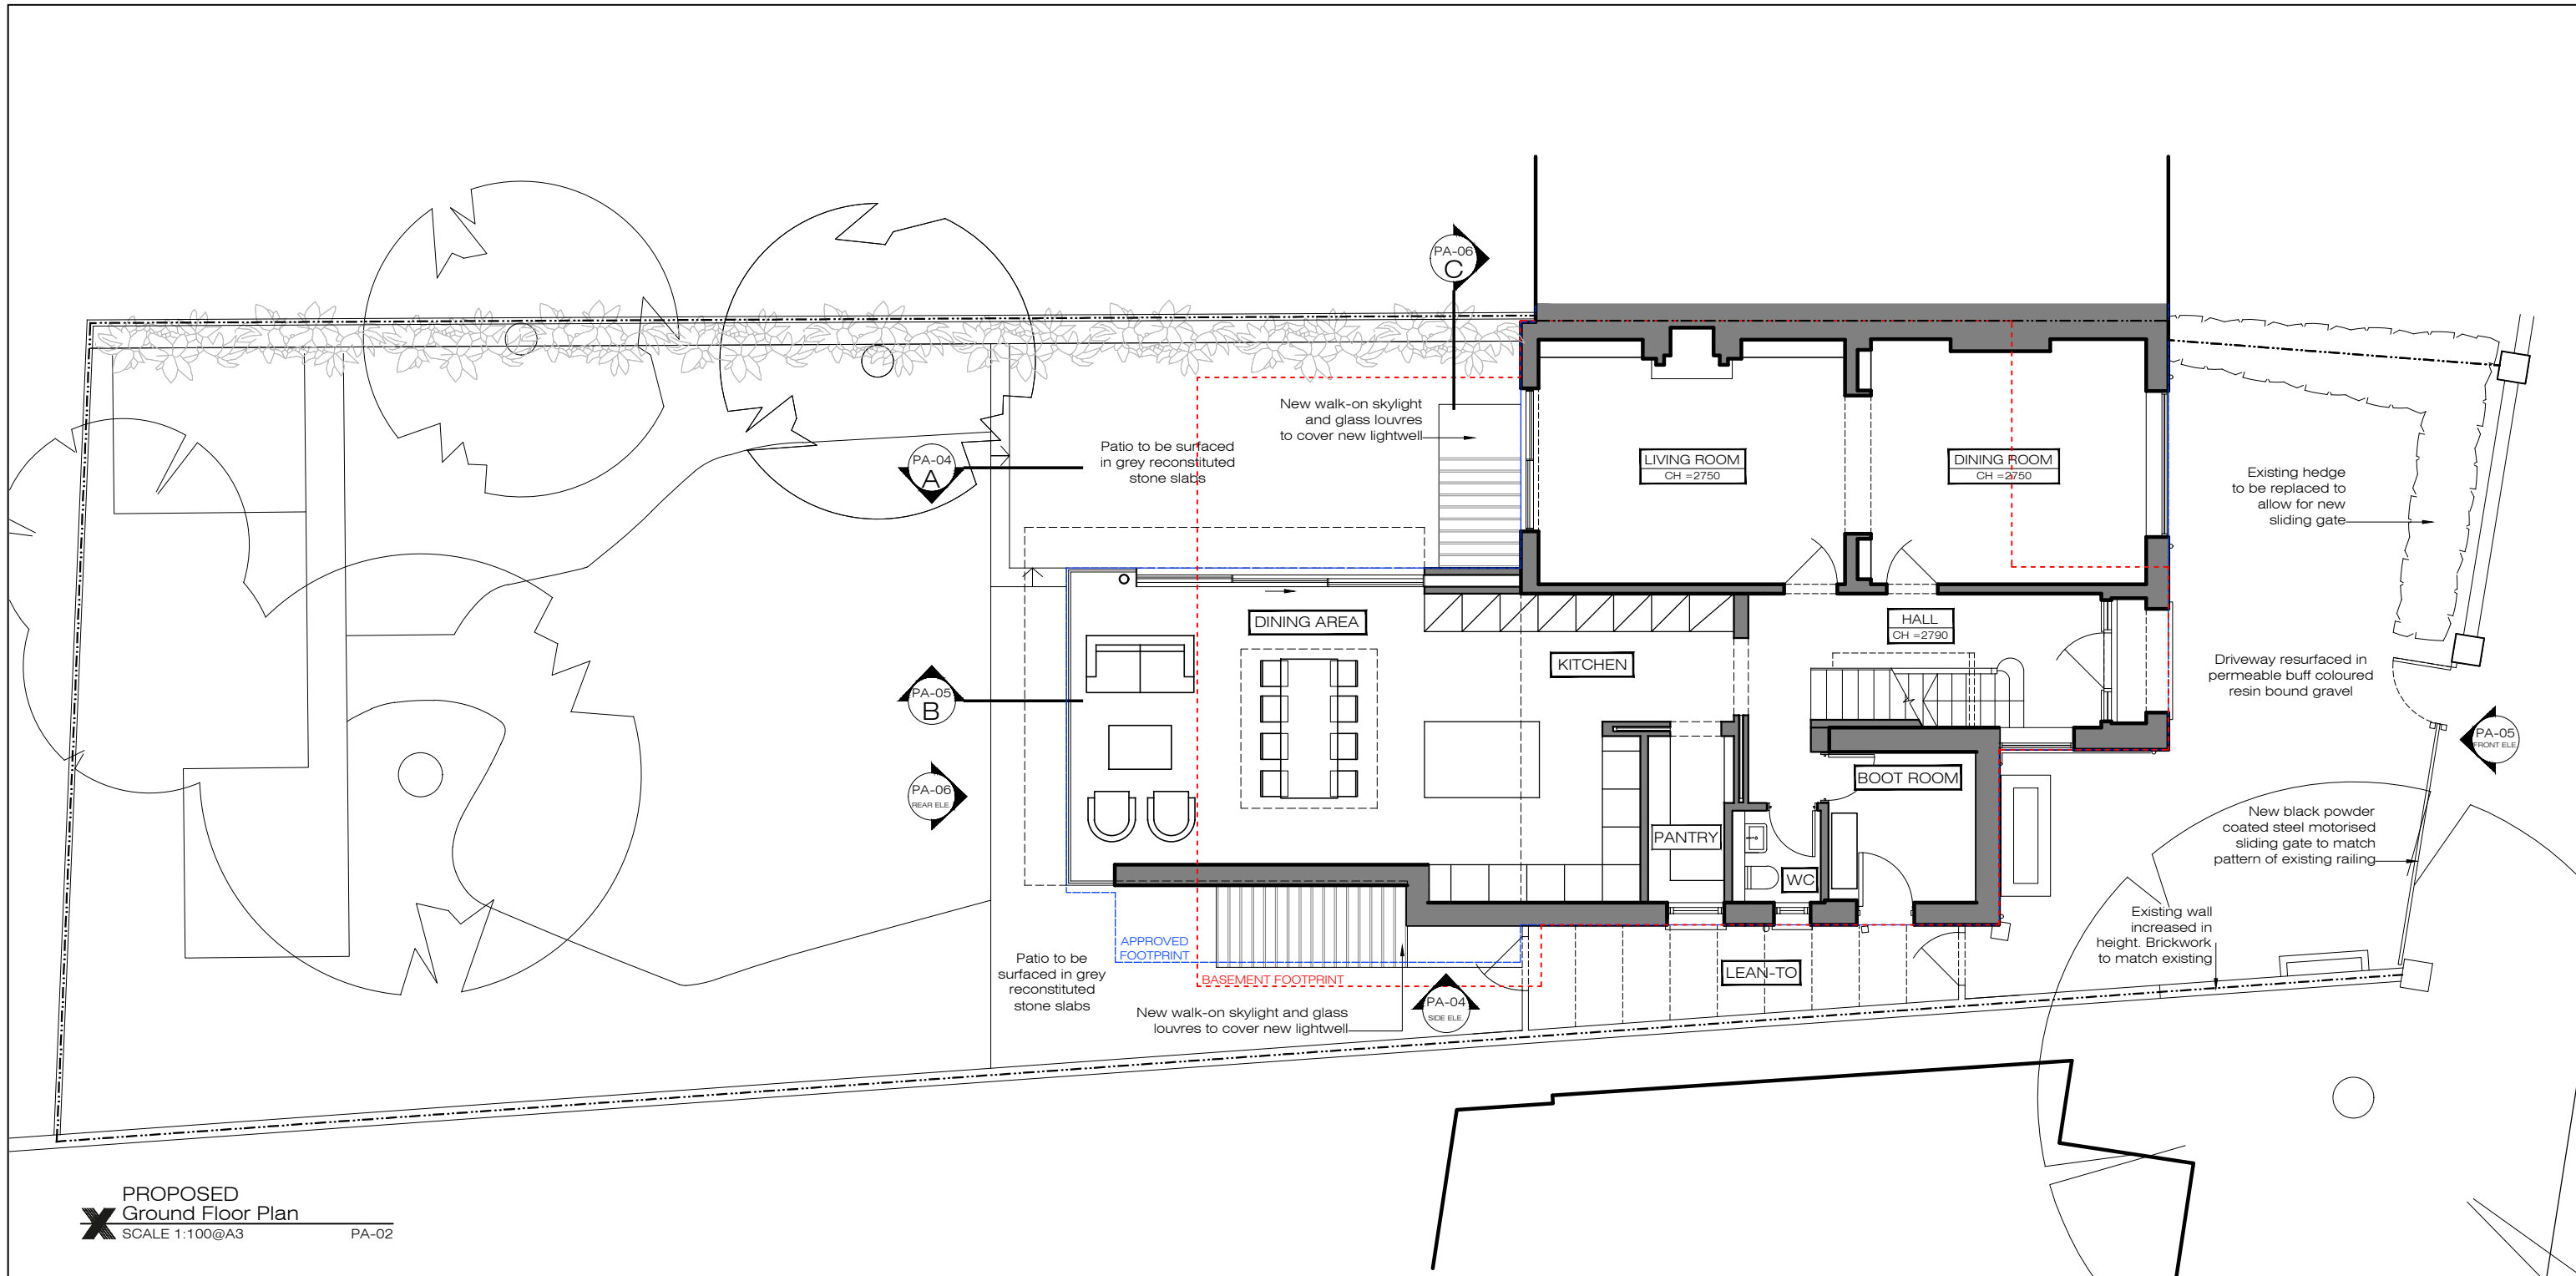

PROPOSED  
**X** Ground Floor Plan  
 SCALE 1:100@A3 PA-02

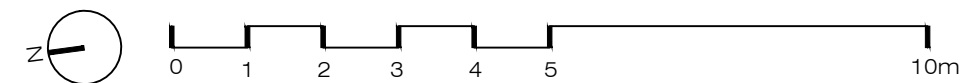

**XUL**  
**ARCHITECTURE**  
 Ground Floor Office  
 33 Belsize Lane  
 London NW3 5AS  
 Office: +44 (0) 207 431 9014  
 info@xularchitecture.co.uk  
 www.xularchitecture.co.uk


**PLEASE NOTE:**  
 1. ALL DIMENSIONS TO BE CHECKED ON SITE BEFORE FABRICATION.  
 2. CONTRACTOR TO REFER TO ENGINEERS DRAWINGS BEFORE PROCEEDING WITH WORKS.  
 3. ALL DRAWINGS AND DESIGNS ARE COVERED BY DESIGN RIGHT (INTELLECTUAL PROPERTY), AND MAY NOT BE DISTRIBUTED, COPIED OR ISSUED WITHOUT WRITTEN PERMISSION BY THE ARCHITECT.  
 4. ALL DESIGN CONCEPTS ARE THE SOLE PROPERTY OF THE ARCHITECT AND NO ADAPTATIONS, REPRODUCTIONS OR COPIES MAY BE MADE WITHOUT WRITTEN PERMISSION OF THE ARCHITECT.  
 5. THESE DRAWINGS ARE SUBJECT TO ANY VARIATION REQUIRED OR RECOMMENDATION BY ANY STATUTORY AUTHORITY, OR FOR THE BETTER CARRYING OUT OF THE WORKS.  
 6. SAMPLES TO BE PROVIDED BY CONTRACTOR FOR XUL ARCHITECTURE'S APPROVAL.  
 7. ALL FINISHES TO XUL ARCHITECTURE'S SATISFACTION.  
 8. ALL DRAWINGS TO BE APPROVED BY XUL ARCHITECTURE'S PRIOR TO CONSTRUCTION.

**ADDITIONAL NOTES:**



REVISIONS			
No	Date	Description Issue For	Issue By
00	24/05/18	PLANNING	SB

Client <b>PRIVATE CLIENT</b>		
Project 10 Downside Crescent London NW3 2AP		
Title <b>PROPOSED</b> Ground Floor Plan		
Scale 1:100@A3	Dwg. No. PA-02	Rev. 00
Date 24/05/18	Project Number 17155	
Drawn SB	Checked SS	

NOTE : NO ALTERATION TO EXISTING MAIN ROOF.

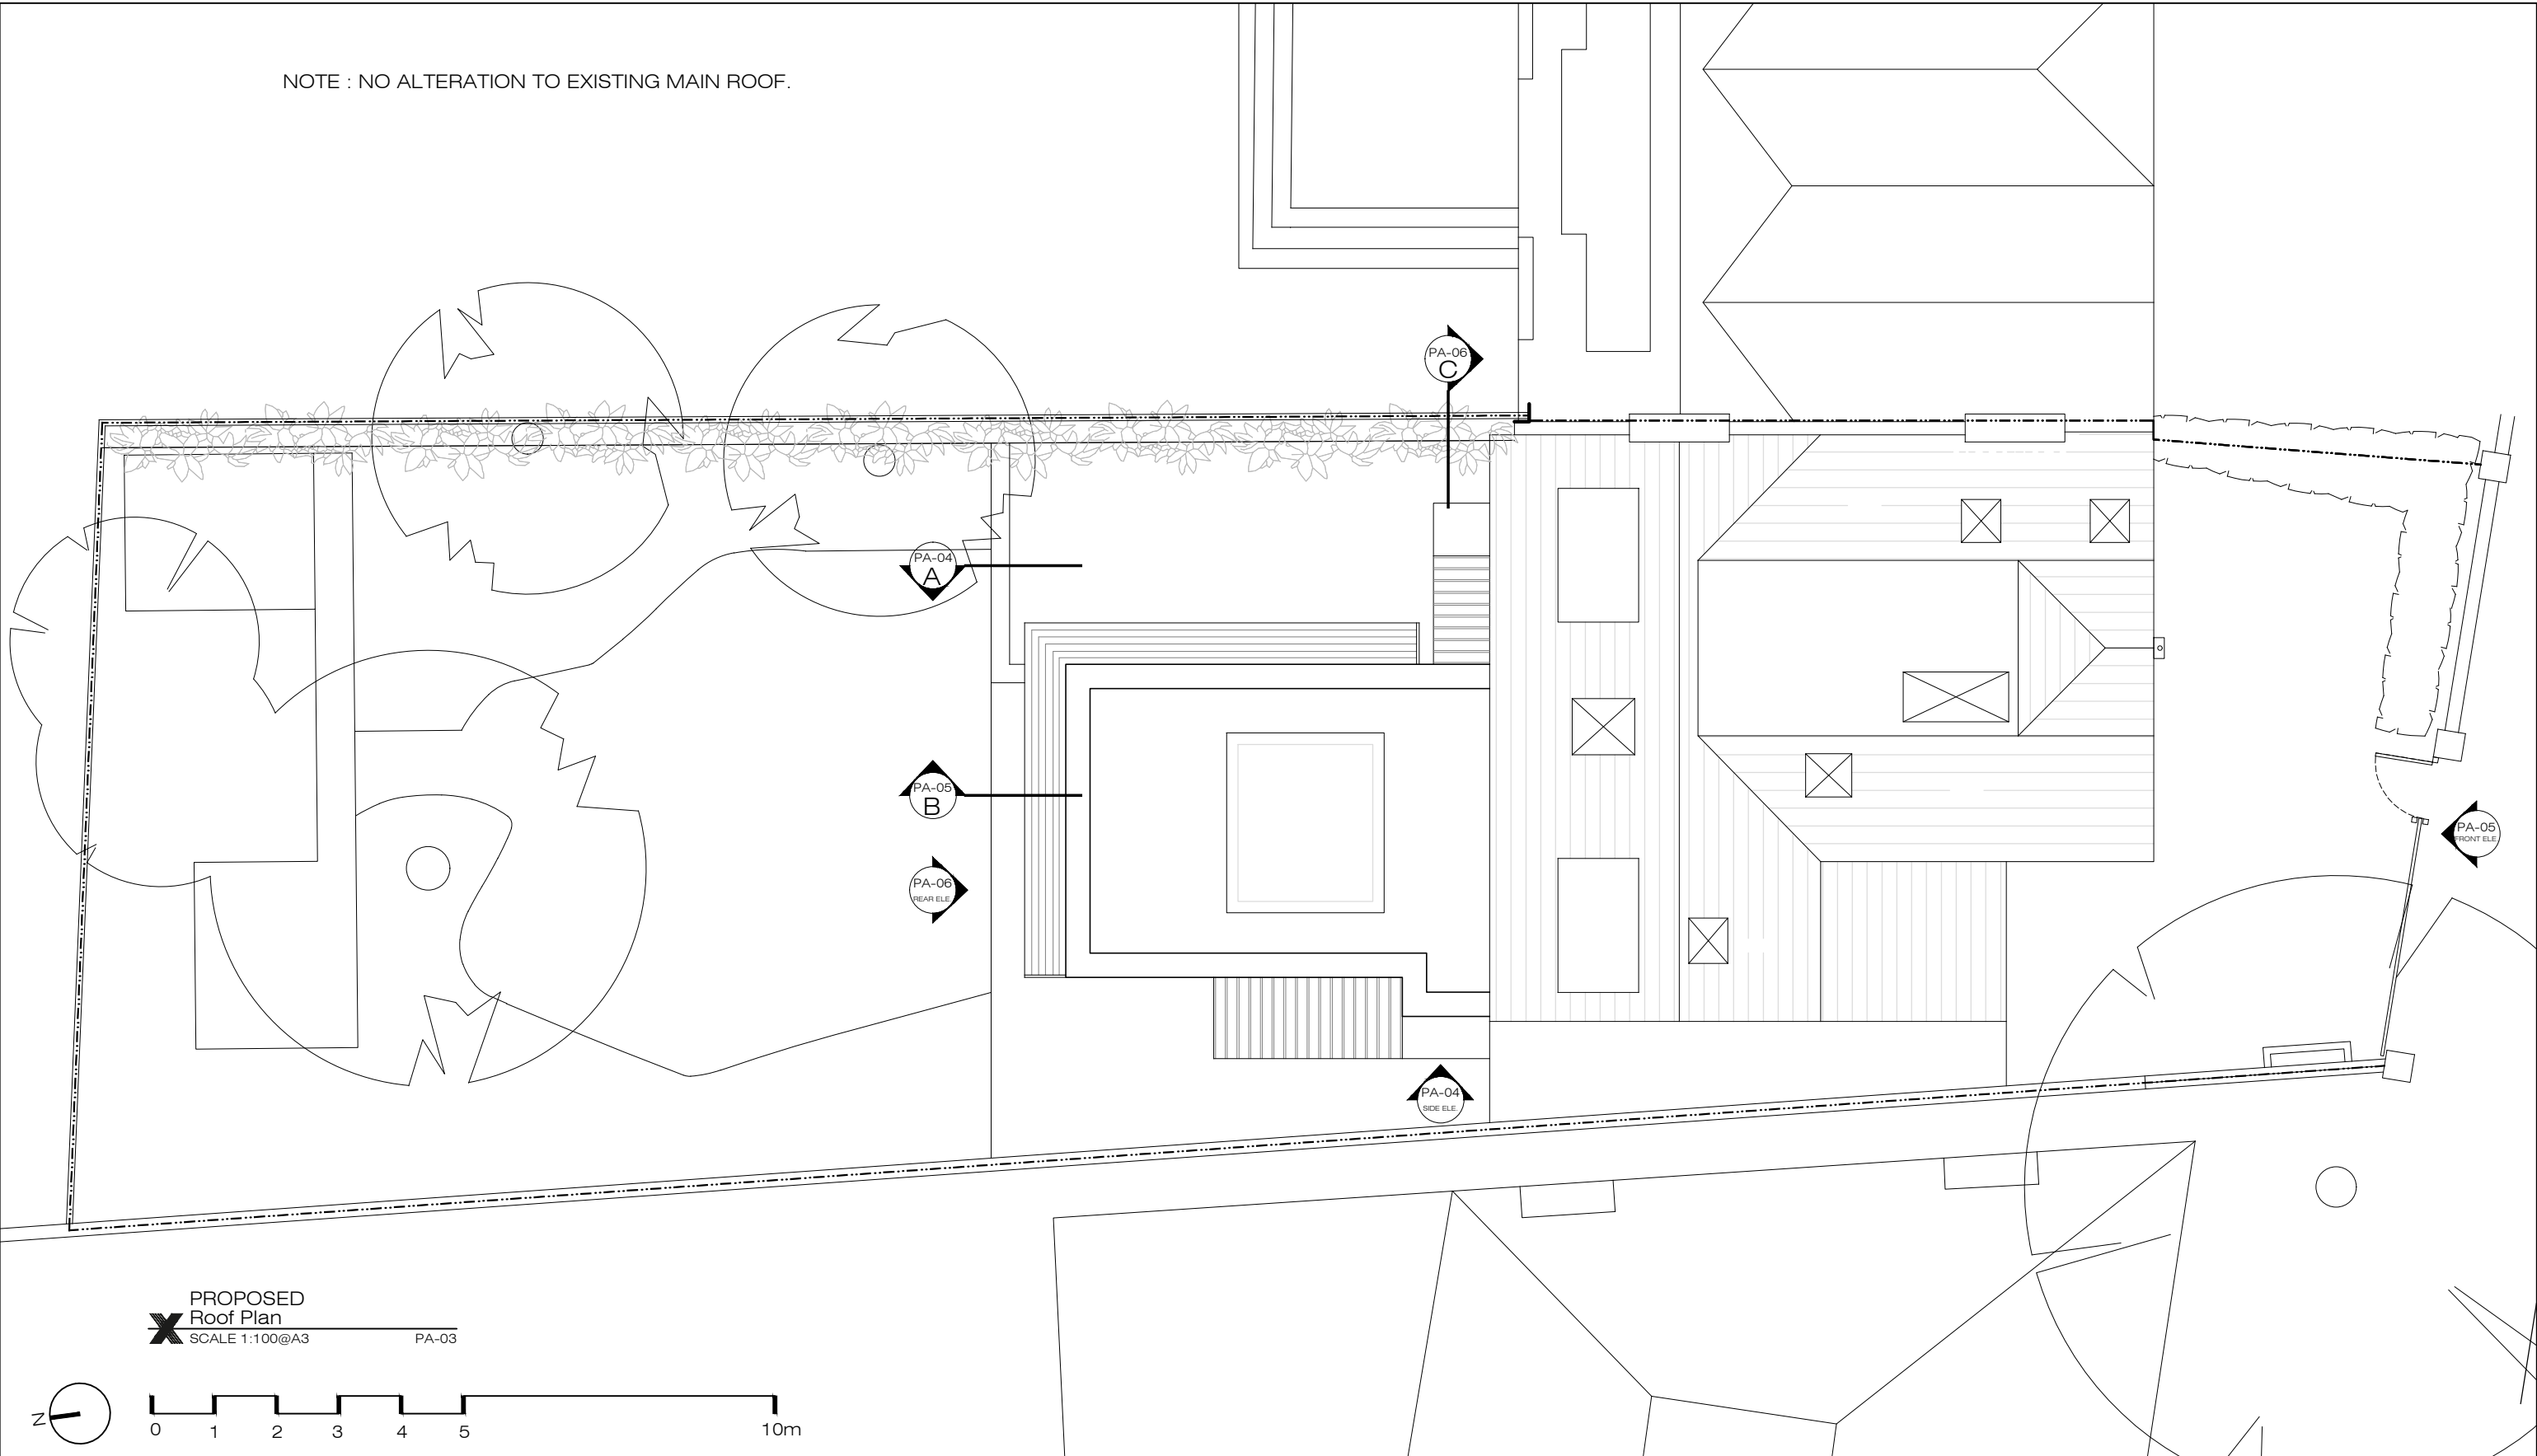

**PROPOSED**  
Roof Plan  
SCALE 1:100@A3 PA-03

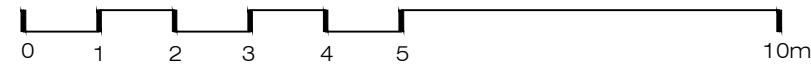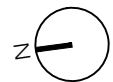

**XUL**  
**ARCHITECTURE**  
Ground Floor Office  
33 Belsize Lane  
London NW3 5AS

Office: +44 (0) 207 431 9014  
info@xularchitecture.co.uk  
www.xularchitecture.co.uk

**PLEASE NOTE:**

1. ALL DIMENSIONS TO BE CHECKED ON SITE BEFORE FABRICATION.
2. CONTRACTOR TO REFER TO ENGINEERS DRAWINGS BEFORE PROCEEDING WITH WORKS.
3. ALL DRAWINGS AND DESIGNS ARE COVERED BY DESIGN RIGHT (INTELLECTUAL PROPERTY), AND MAY NOT BE DISTRIBUTED, COPIED OR ISSUED WITHOUT WRITTEN PERMISSION BY THE ARCHITECT.
4. ALL DESIGN CONCEPTS ARE THE SOLE PROPERTY OF THE ARCHITECT AND NO ADAPTATIONS, REPRODUCTIONS OR COPIES MAY BE MADE WITHOUT WRITTEN PERMISSION OF THE ARCHITECT.
5. THESE DRAWINGS ARE SUBJECT TO ANY VARIATION REQUIRED OR RECOMMENDATION BY ANY STATUTORY AUTHORITY, OR FOR THE BETTER CARRYING OUT OF THE WORKS.
6. SAMPLES TO BE PROVIDED BY CONTRACTOR FOR XUL ARCHITECTURE'S APPROVAL.
7. ALL FINISHES TO XUL ARCHITECTURE'S SATISFACTION.
8. ALL DRAWINGS TO BE APPROVED BY XUL ARCHITECTURE'S PRIOR TO CONSTRUCTION.

**ADDITIONAL NOTES:**

**REVISIONS**

No	Date	Description Issue For	Issue By
00	24/05/18	PLANNING	SB


Client  
**PRIVATE CLIENT**

Project  
10 Downside Crescent  
London NW3 2AP

Title  
**PROPOSED**  
Roof Plan

Scale	1:100@A3	Dwg. No.	PA-03	Rev.	00
Date	24/05/18	Project Number	17155		
Drawn	TP	Checked	IW		



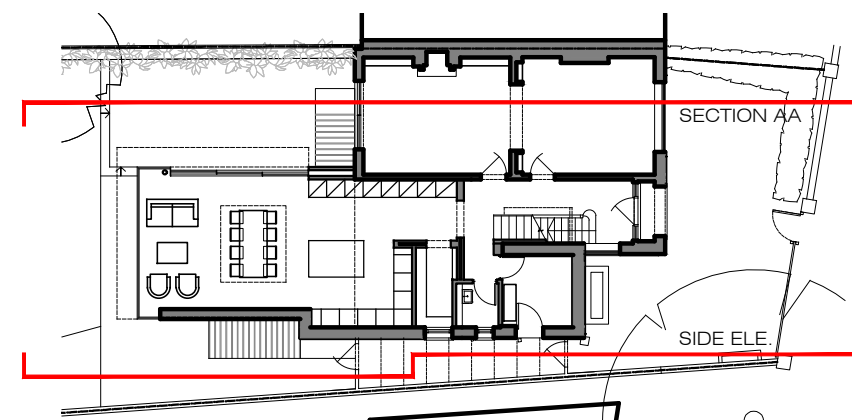

**KEY PLAN**  
SCALE NTS@A3 PA-04




**PROPOSED Section AA**  
SCALE 1:100@A3 PA-04



**PROPOSED Side Elevation**  
SCALE 1:100@A3 PA-04

NOTE : NO ALTERATIONS PROPOSED AT FIRST, SECOND FLOOR AND ROOF LEVEL.

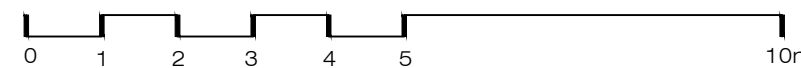

**PLEASE NOTE:**

1. ALL DIMENSIONS TO BE CHECKED ON SITE BEFORE FABRICATION.
2. CONTRACTOR TO REFER TO ENGINEER'S DRAWINGS BEFORE PROCEEDING WITH WORKS.
3. ALL DRAWINGS AND DESIGNS ARE COVERED BY DESIGN RIGHT (INTELLECTUAL PROPERTY), AND MAY NOT BE DISTRIBUTED, COPIED OR ISSUED WITHOUT WRITTEN PERMISSION BY XUL ARCHITECTURE.
4. ALL DESIGN CONCEPTS ARE THE SOLE PROPERTY OF XUL ARCHITECTURE AND NO ADAPTATIONS, REPRODUCTIONS OR COPIES MAY BE MADE WITHOUT WRITTEN PERMISSION OF XUL ARCHITECTURE.
5. THESE DRAWINGS ARE SUBJECT TO ANY VARIATION REQUIRED OR RECOMMENDATION BY ANY STATUTORY AUTHORITY, OR FOR THE BETTER CARRYING OUT OF THE WORKS.
6. SAMPLES TO BE PROVIDED BY CONTRACTOR FOR XUL ARCHITECTURE'S APPROVAL.
7. ALL FINISHES TO XUL ARCHITECTURE'S SATISFACTION.
8. ALL DRAWINGS TO BE APPROVED BY XUL ARCHITECTURE PRIOR TO CONSTRUCTION.

**ADDITIONAL NOTES:**

**REVISIONS**

No	Date	Description Issue For	Issue By
00	24/05/18	PLANNING	SB

Client  
**PRIVATE CLIENT**

Project  
10 Downside Crescent  
London NW3 2AP

Title  
**PROPOSED**  
Side elevation and section AA

Scale 1:100@A3	Dwg. No. PA-04	Rev. 00
-------------------	-------------------	------------

Date 24/05/18	Project Number 17155
------------------	-------------------------

Drawn SB	Project Number 17155
-------------	-------------------------

Checked SS	
---------------	--

### PLEASE NOTE:

1. ALL DIMENSIONS TO BE CHECKED ON SITE BEFORE FABRICATION.
2. CONTRACTOR TO REFER TO ENGINEER'S DRAWINGS BEFORE PROCEEDING WITH WORKS.
3. ALL DRAWINGS AND DESIGNS ARE COVERED BY DESIGN RIGHT (INTELLECTUAL PROPERTY), AND MAY NOT BE DISTRIBUTED, COPIED OR ISSUED WITHOUT WRITTEN PERMISSION BY XUL ARCHITECTURE.
4. ALL DESIGN CONCEPTS ARE THE SOLE PROPERTY OF XUL ARCHITECTURE AND NO ADAPTATIONS, REPRODUCTIONS OR COPIES MAY BE MADE WITHOUT WRITTEN PERMISSION OF XUL ARCHITECTURE.
5. THESE DRAWINGS ARE SUBJECT TO ANY VARIATION REQUIRED OR RECOMMENDATION BY ANY STATUTORY AUTHORITY, OR FOR THE BETTER CARRYING OUT OF THE WORKS.
6. SAMPLES TO BE PROVIDED BY CONTRACTOR FOR XUL ARCHITECTURE'S APPROVAL.
7. ALL FINISHES TO XUL ARCHITECTURE'S SATISFACTION.
8. ALL DRAWINGS TO BE APPROVED BY XUL ARCHITECTURE PRIOR TO CONSTRUCTION.

### ADDITIONAL NOTES:

### REVISIONS

No	Date	Description Issue For	Issue By
00	24/05/18	PLANNING	SB

Client  
**PRIVATE CLIENT**

Project  
10 Downside Crescent  
London NW3 2AP


Title  
**PROPOSED**  
Front elevation and section BB

Scale 1:100@A3	Dwg. No. PA-05	Rev. 00
-------------------	-------------------	------------


Date 24/05/18	Project Number 17155
------------------	-------------------------

Drawn SB	Project Number 17155
-------------	-------------------------

Checked SS
---------------

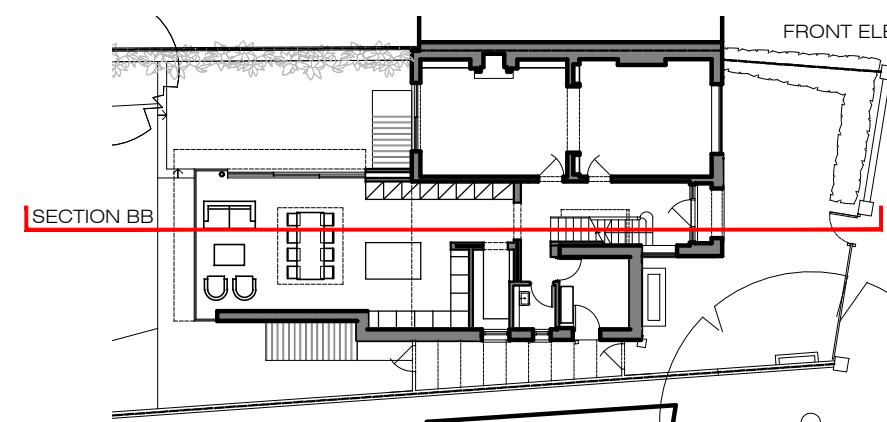

**KEY PLAN**  
SCALE NTS@A3 PA-05

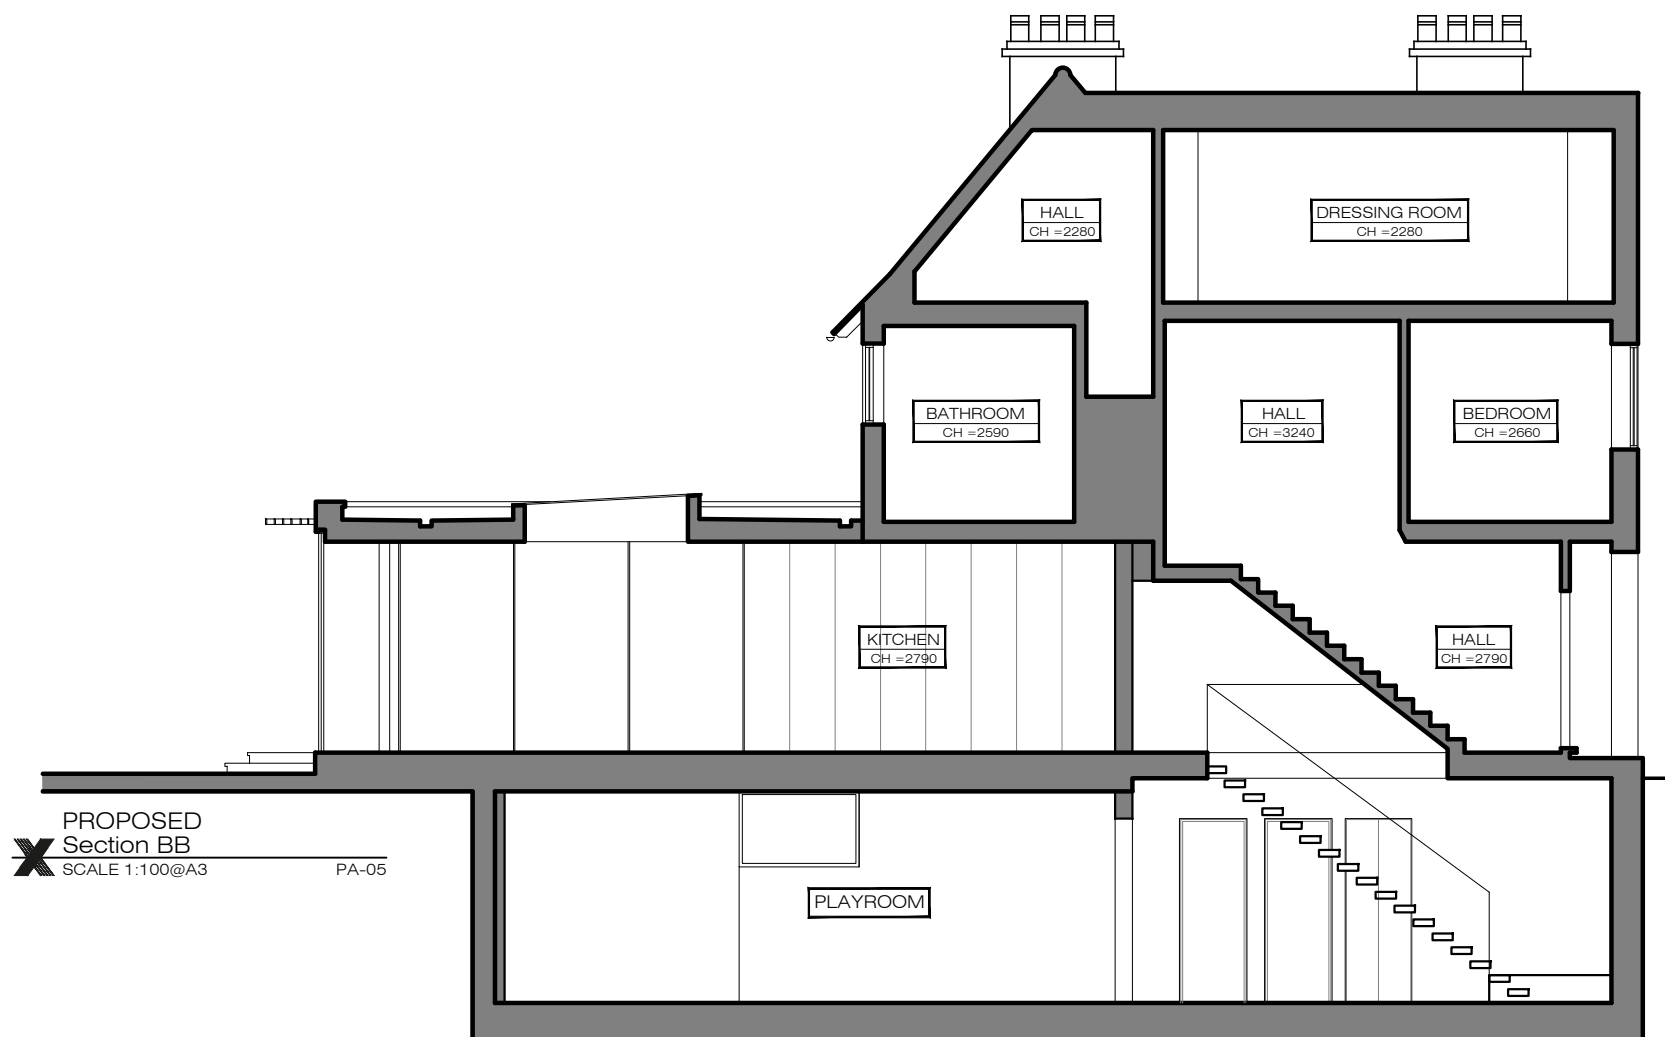


**PROPOSED**  
Section BB  
SCALE 1:100@A3 PA-05

NOTE : NO ALTERATIONS PROPOSED AT FIRST,  
SECOND FLOOR AND ROOF LEVEL.



**PROPOSED**  
Front Elevation  
SCALE 1:100@A3 PA-05

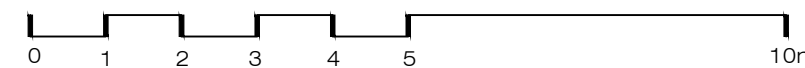

### PLEASE NOTE:

1. ALL DIMENSIONS TO BE CHECKED ON SITE BEFORE FABRICATION.
2. CONTRACTOR TO REFER TO ENGINEER'S DRAWINGS BEFORE PROCEEDING WITH WORKS.
3. ALL DRAWINGS AND DESIGNS ARE COVERED BY DESIGN RIGHT (INTELLECTUAL PROPERTY), AND MAY NOT BE DISTRIBUTED, COPIED OR ISSUED WITHOUT WRITTEN PERMISSION BY XUL ARCHITECTURE.
4. ALL DESIGN CONCEPTS ARE THE SOLE PROPERTY OF XUL ARCHITECTURE AND NO ADAPTATIONS, REPRODUCTIONS OR COPIES MAY BE MADE WITHOUT WRITTEN PERMISSION OF XUL ARCHITECTURE.
5. THESE DRAWINGS ARE SUBJECT TO ANY VARIATION REQUIRED OR RECOMMENDATION BY ANY STATUTORY AUTHORITY, OR FOR THE BETTER CARRYING OUT OF THE WORKS.
6. SAMPLES TO BE PROVIDED BY CONTRACTOR FOR XUL ARCHITECTURE'S APPROVAL.
7. ALL FINISHES TO XUL ARCHITECTURE'S SATISFACTION.
8. ALL DRAWINGS TO BE APPROVED BY XUL ARCHITECTURE PRIOR TO CONSTRUCTION.

### ADDITIONAL NOTES:

### REVISIONS

No	Date	Description Issue For	Issue By
00	24/05/18	PLANNING	SB

Client  
**PRIVATE CLIENT**

Project  
10 Downside Crescent  
London NW3 2AP

Title  
**PROPOSED**  
Rear elevation and Section CC

Scale 1:100@A3	Dwg. No. PA-06	Rev. 00
-------------------	-------------------	------------


Date 24/05/18	Project Number 17155
------------------	-------------------------

Drawn TP	Project Number 17155
-------------	-------------------------

Checked IW	
---------------	--

REAR ELE.


SECTION DD

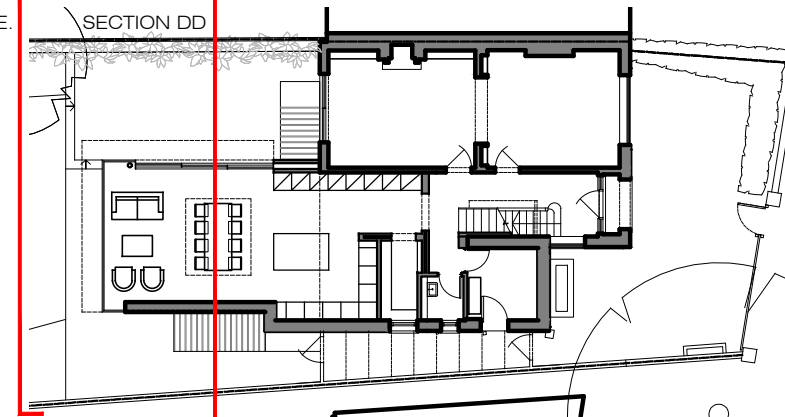

**X** KEY PLAN  
SCALE NTS@A3

PA-06

NOTE : NO ALTERATIONS PROPOSED AT FIRST, SECOND FLOOR AND ROOF LEVEL.

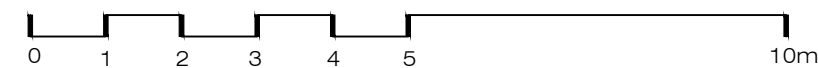

**X** PROPOSED  
Section CC

SCALE 1:100@A3

PA-06



**X** PROPOSED  
Rear Elevation

SCALE 1:100@A3

PA-06