

proposed front elevation

- plant room enlarged by 4.5sqm, enclosure cladding RAL 7021
- roof mounted plant (condensing units) location rationalised within an acoustic enclosure
- proposed elevation within the previously approved two storey scheme ref 2014/7745/P below




proposed elevation

(Refer to drawing PP2-04C as approved by previous scheme ref 2014/7745/P)



Existing front elevation

(Refer to drawing 7893/31E as approved by current scheme ref 2016/6431/P)

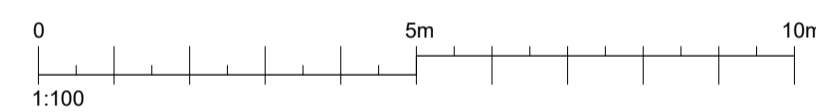

Rev	Date	Description	DRN
B	02.07.2018	NOTE ADDED_anti vibration mounts	LS
A	09.04.2018	PLANNING ISSUE, PLANT AREA SIZE REDUCED	LS
-	12.03.2018	PLANNING ISSUE	LS

Notes:
All dimensions and levels to be checked by Contractor and verified before work commences; dimensions must not be scaled from this drawing. Copyright reserved.
EC REGULATIONS - GENERAL NOTE:
Where reference is made on this drawing to British Standards or to a specific manufacturer's products or trade names, this is intended to indicate a minimum acceptable standard of performance etc. Materials and components conforming to an equivalent European Standard may be used and supporting evidence shall be produced to confirm fitness for purpose.

NOTES
'provide anti vibration mounts to roof mounted plants'

GAZELLE LONDON
T: 020 3771 4671
E: info@gazelle.london
W: gazelle.london
Atlantic House, 351 Oxford Street, London, W1C 2JF

Client:
SYDNEY WHARF LLP

Project:
40-42 PARKER STREET
LONDON WC 2B 5PQ

Drawing Title:
PROPOSED ELEVATIONS

Drawn By: LS	Project No: 17-0228
Date: 10.06.2017	Drawing No: PL-300
Scale: 1:100@ A1	Rev'n: B

scope related to
'Planning application to vary a Condition of Parent Application'