

OS MAP
SCALE: 1 : 1250 @ A1
1 : 2500 @ A3



Block Plan
SCALE: 1 : 200 @ A1
1 : 400 @ A3




VISUAL SCALE 1:50 @ A1
1:100 @ A3



VISUAL SCALE 1:200 @ A1
1:400 @ A3




VISUAL SCALE 1:1250 @ A1
1:2500 @ A3

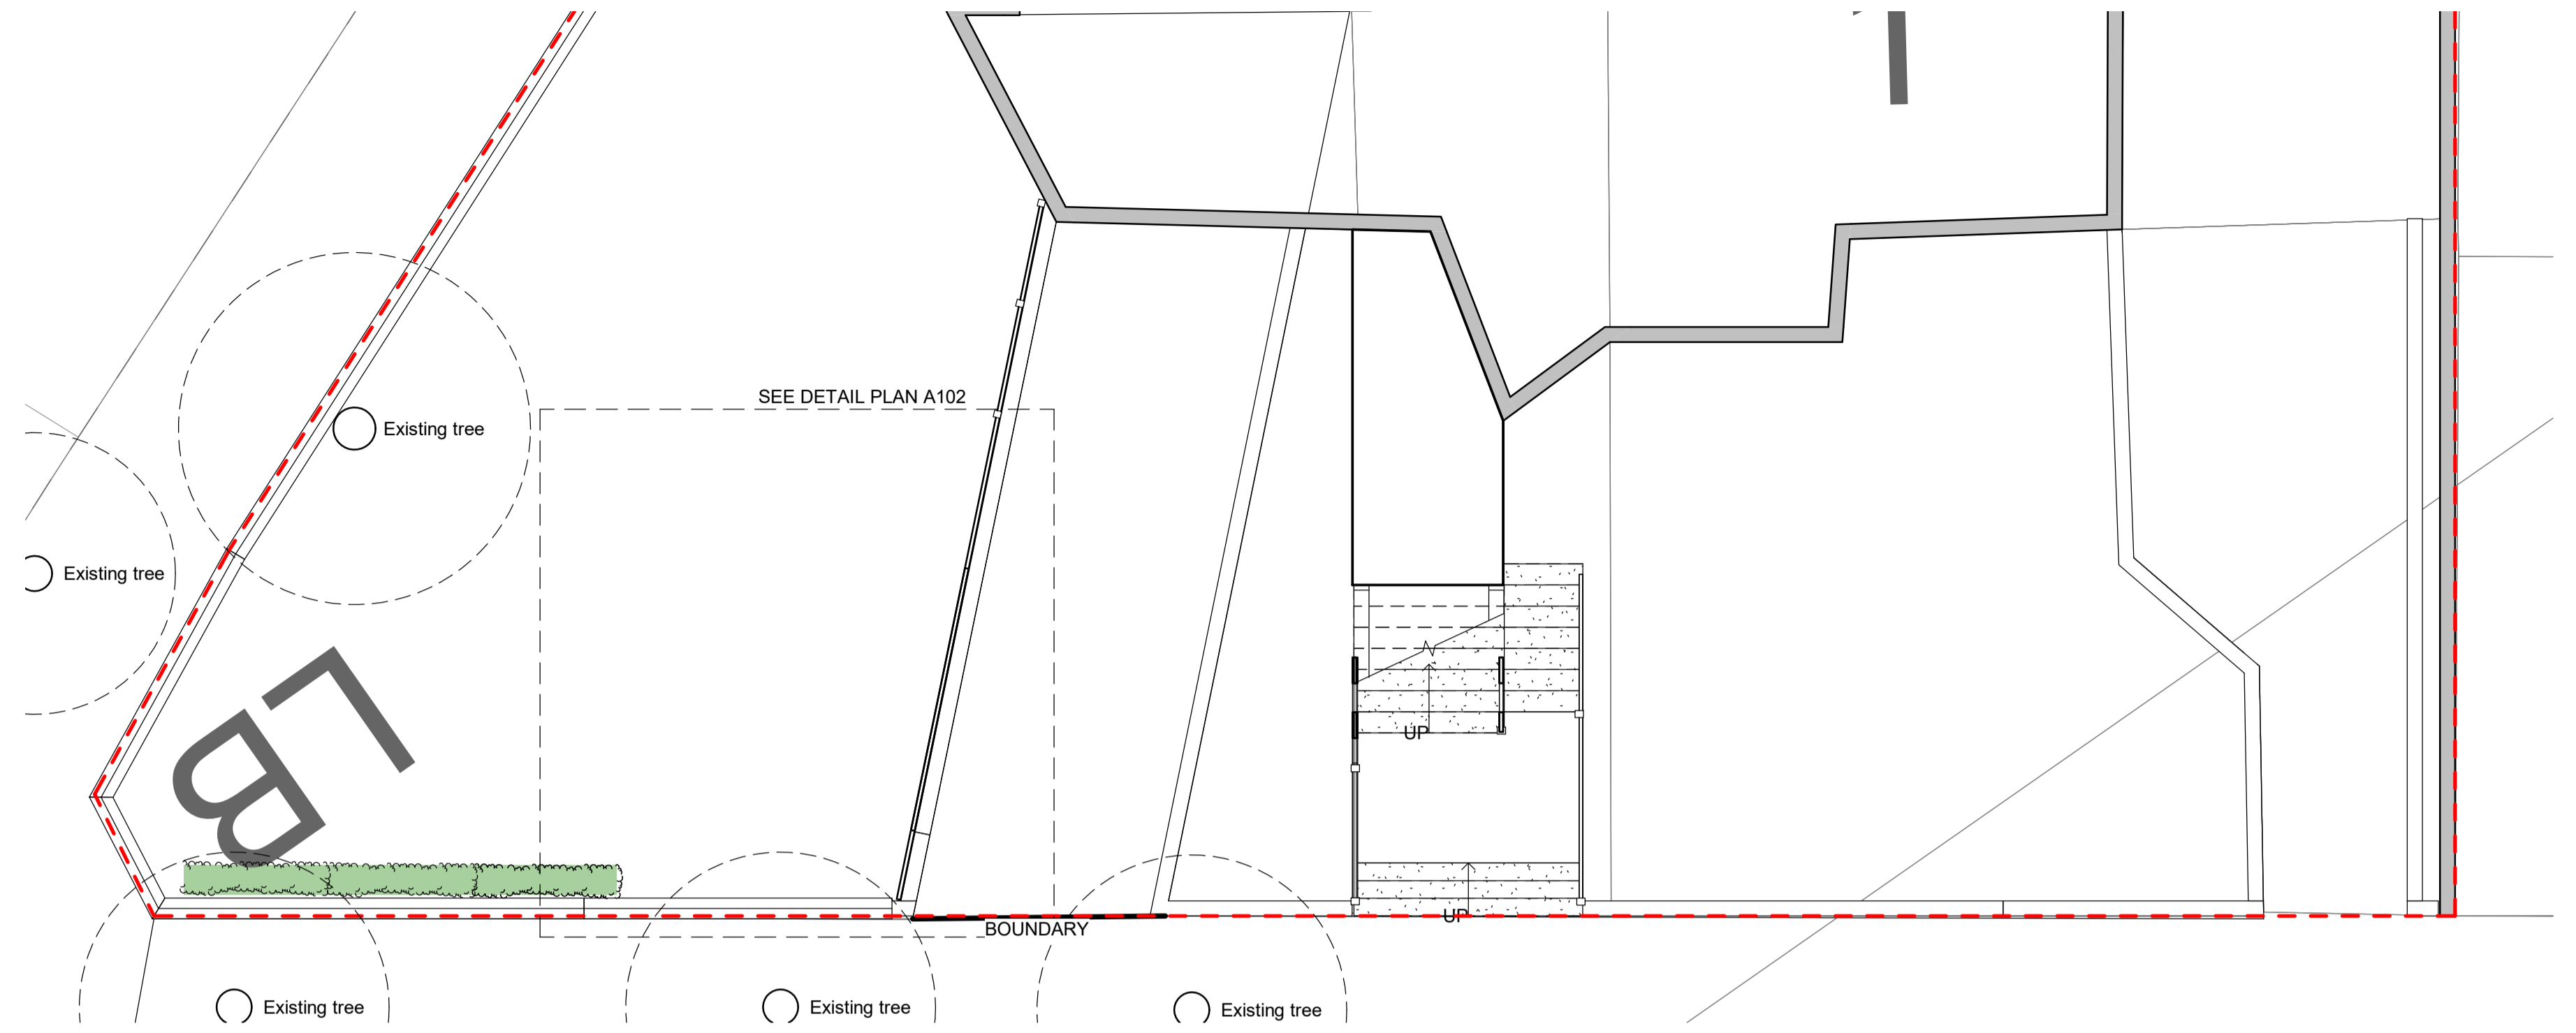

SITE - EXISTING GROUND FLOOR

SCALE 1 : 75 @ A1
1 : 150 @ A3

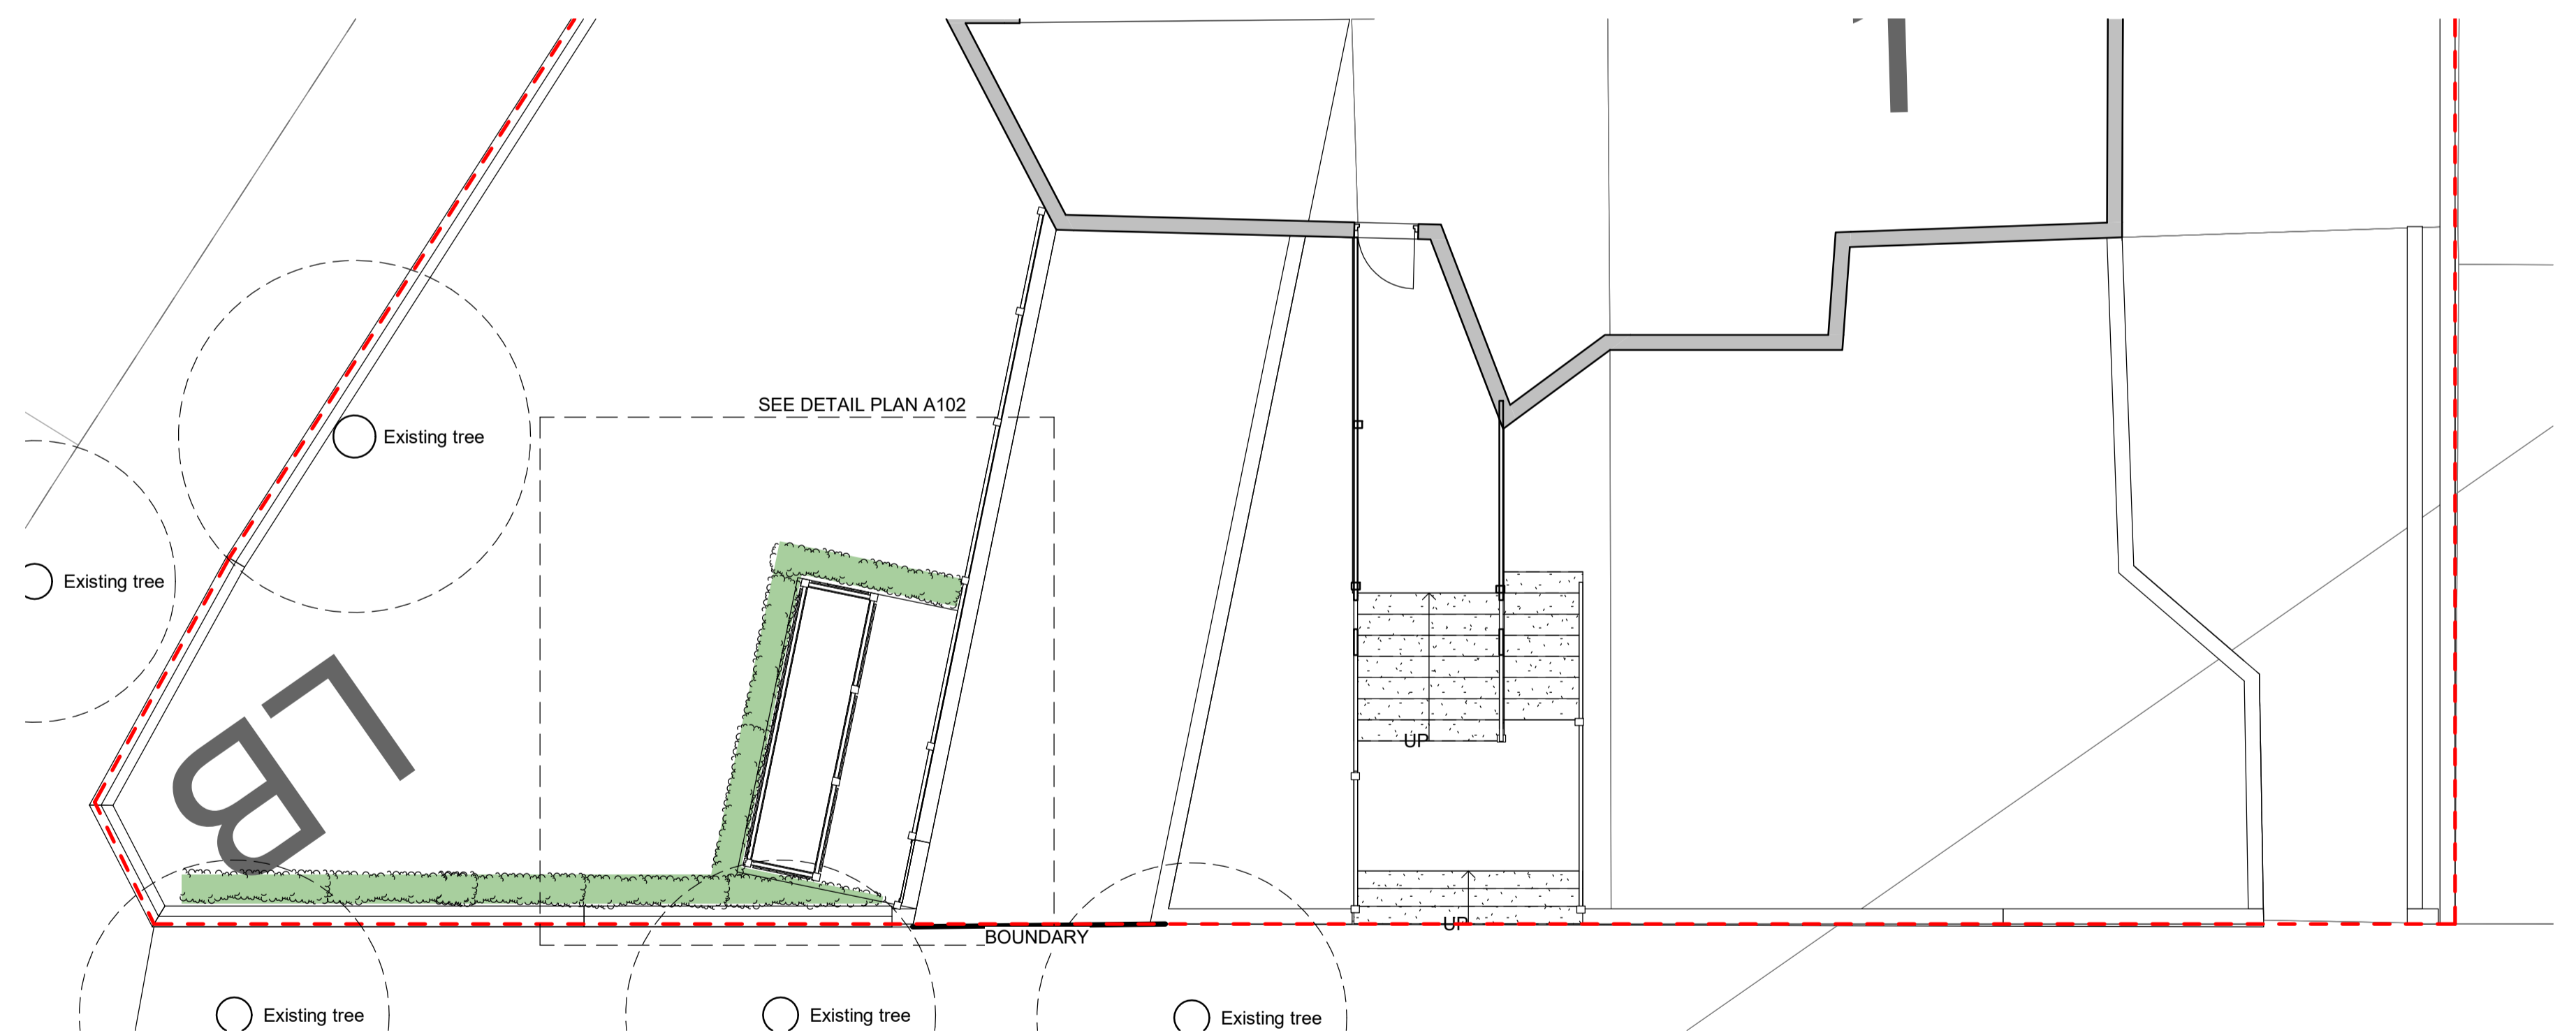

SITE - PROPOSED GROUND FLOOR

SCALE 1 : 75 @ A1
1 : 150 @ A3

Dimensions Written dimensions to be taken in preference to scaled dimensions. The Contractor is responsible for checking all dimensions before work starts.

Local Authority All work is to be carried out to the requirements, and to the satisfaction of the Local Authority. These drawings are for planning purposes only.



RPR PLANNING
14 Townsend Lane, Kingsbury
London, NW9 7JH
Tel: 0203 585 4515
Mobile: 078 9651 7354
Web: www.rprplanning.co.uk
Email: info@rprplanning.co.uk

A	Date	Description	MEC	RR
18-04-18		New shed position.		
Rev	Date	Description	Made	Checked

Drawing Status: **FOR APPROVAL**


Project
ELDON COURT

Client
ELDON COURT PROPERTIES LTD.

Drawing Title
OSMAP, BLOCK PLAN, EXISTING AND PROPOSED SITE PLANS

Drawn/Design	Date
AS SHOWN @ A1	06/07/17
Scales:	Rev
AS SHOWN @ A1	A

Drawing No: **A101**

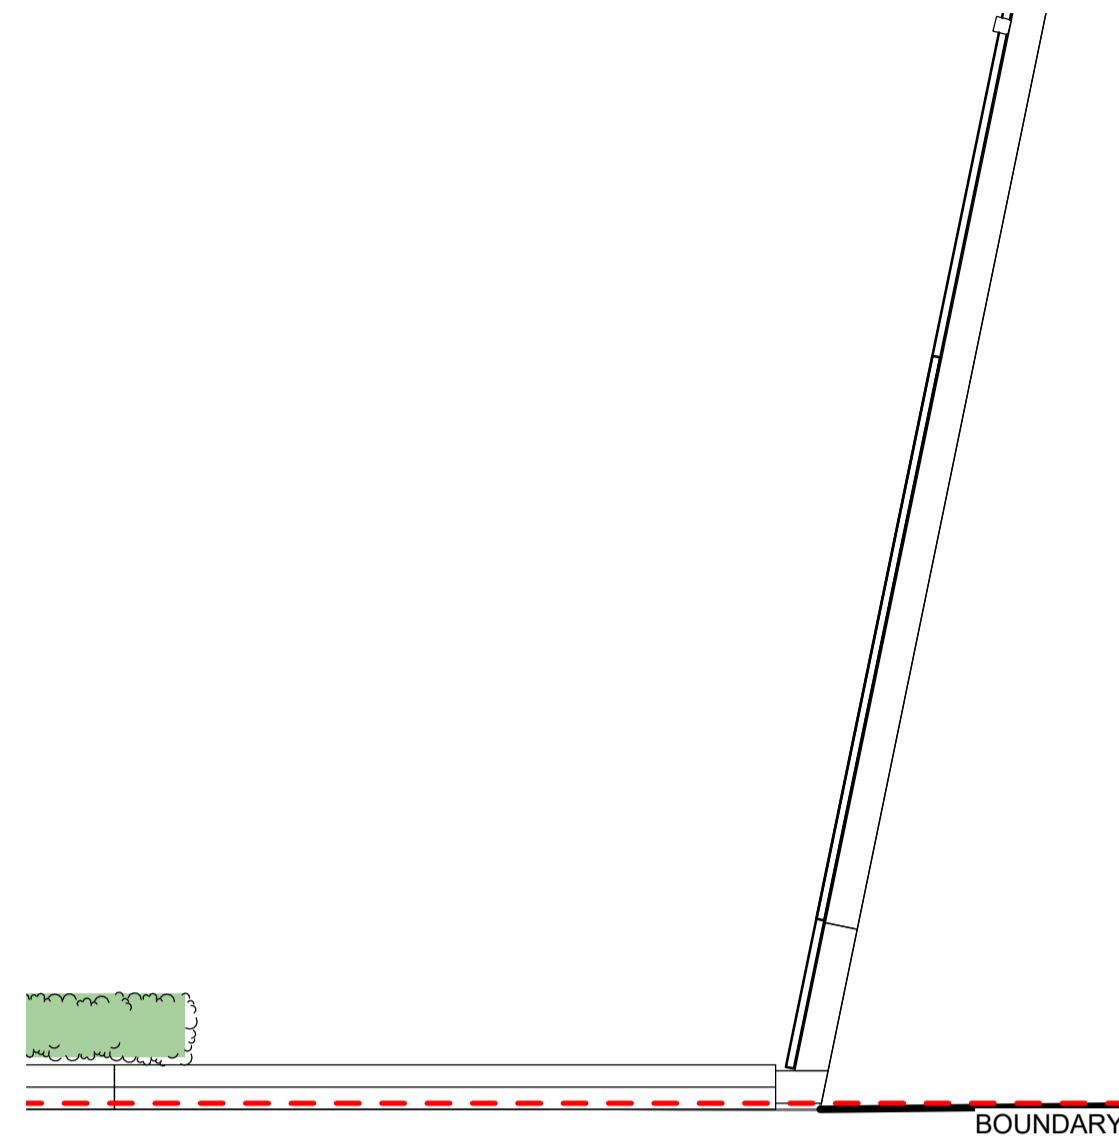


EXISTING GROUND FLOOR

SCALE: 1 : 50 @ A1
1 : 100 @ A3




PROPOSED GROUND FLOOR

SCALE: 1 : 50 @ A1
1 : 100 @ A3

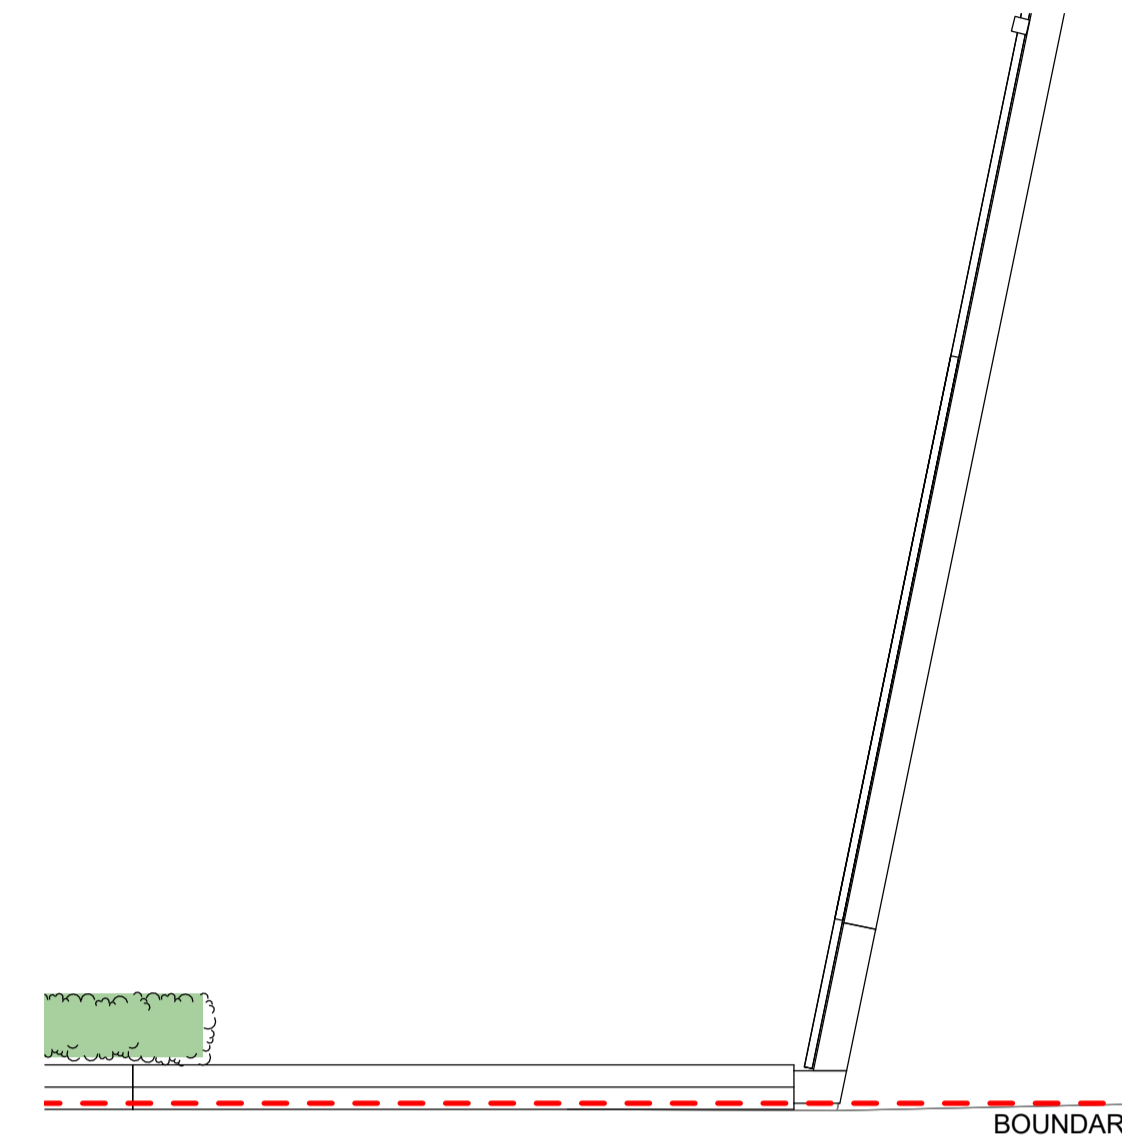

EXISTING ROOF

SCALE: 1 : 50 @ A1
1 : 100 @ A3

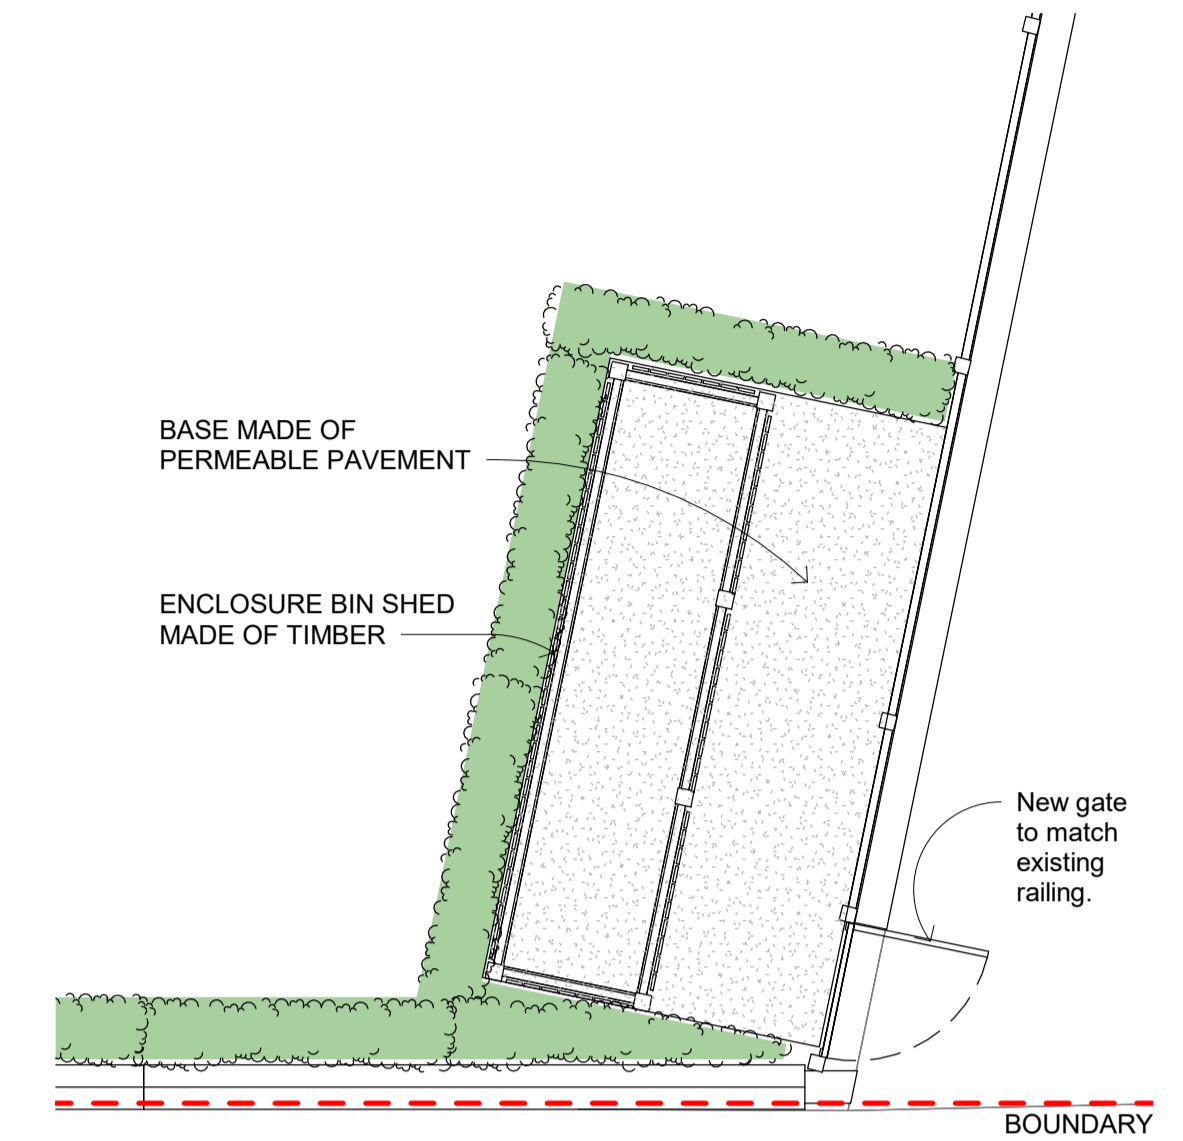


PROPOSED ROOF

SCALE: 1 : 50 @ A1
1 : 100 @ A3




Existing front elevation

SCALE: 1 : 50 @ A1
1 : 100 @ A3

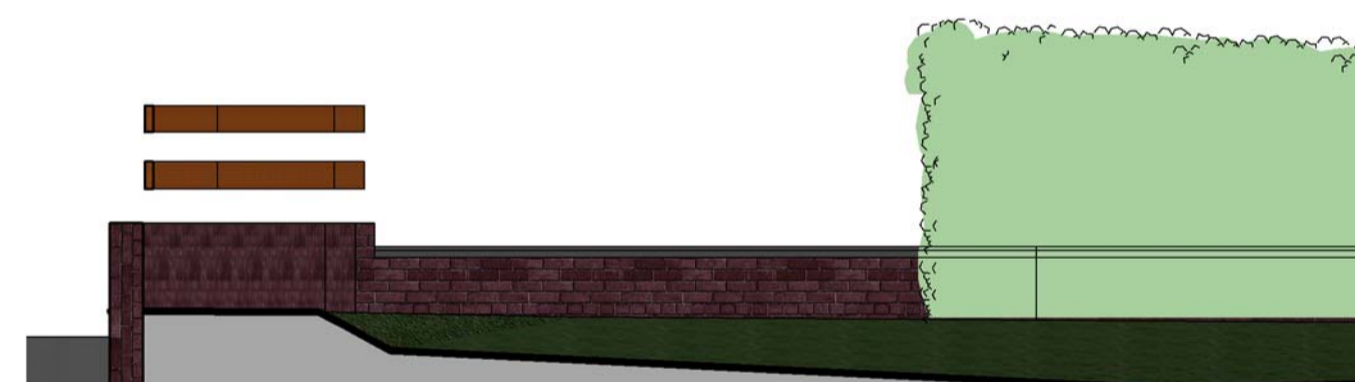


Existing rear elevation

SCALE: 1 : 50 @ A1
1 : 100 @ A3

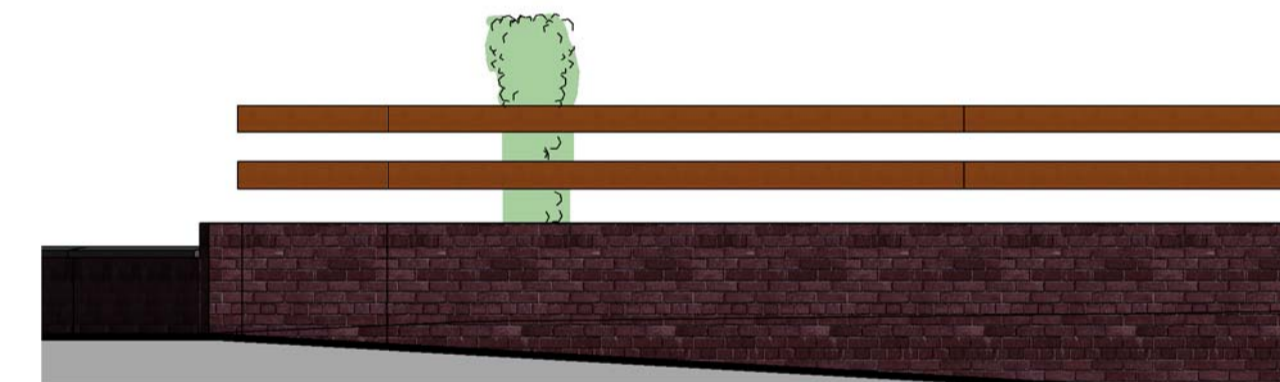

Existing side elevation 2

SCALE: 1 : 50 @ A1
1 : 100 @ A3

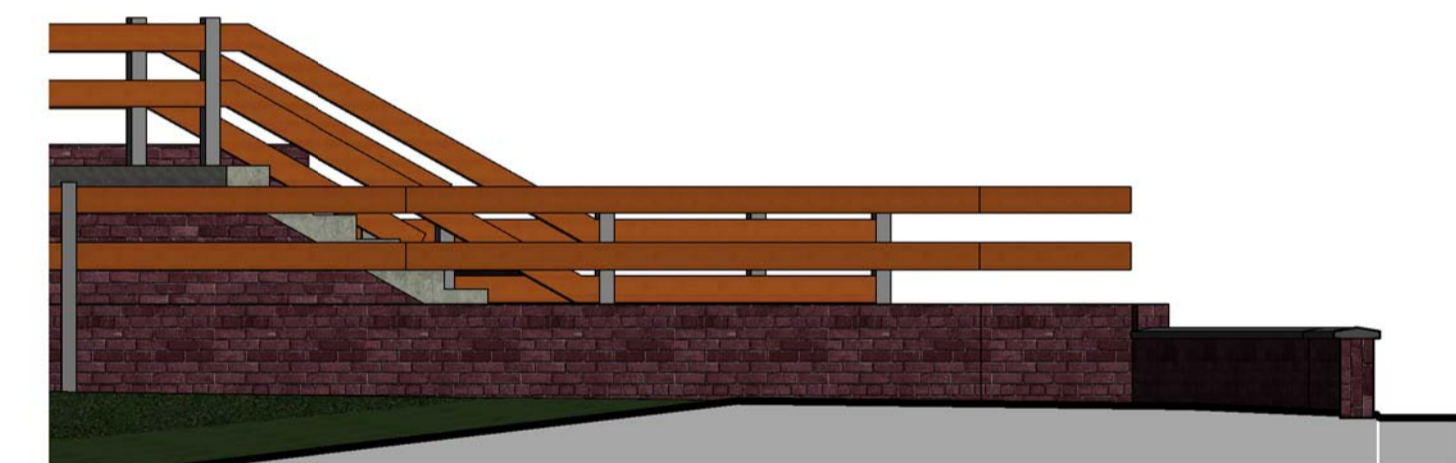


Existing side elevation

SCALE: 1 : 50 @ A1
1 : 100 @ A3




PROPOSED FRONT ELEVATION

SCALE: 1 : 50 @ A1
1 : 100 @ A3

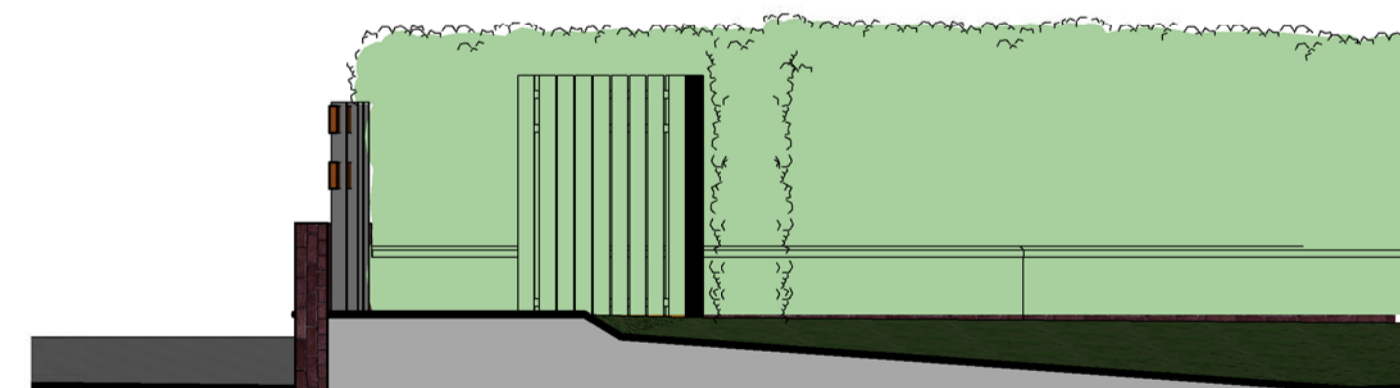


PROPOSED REAR ELEVATION

SCALE: 1 : 50 @ A1
1 : 100 @ A3

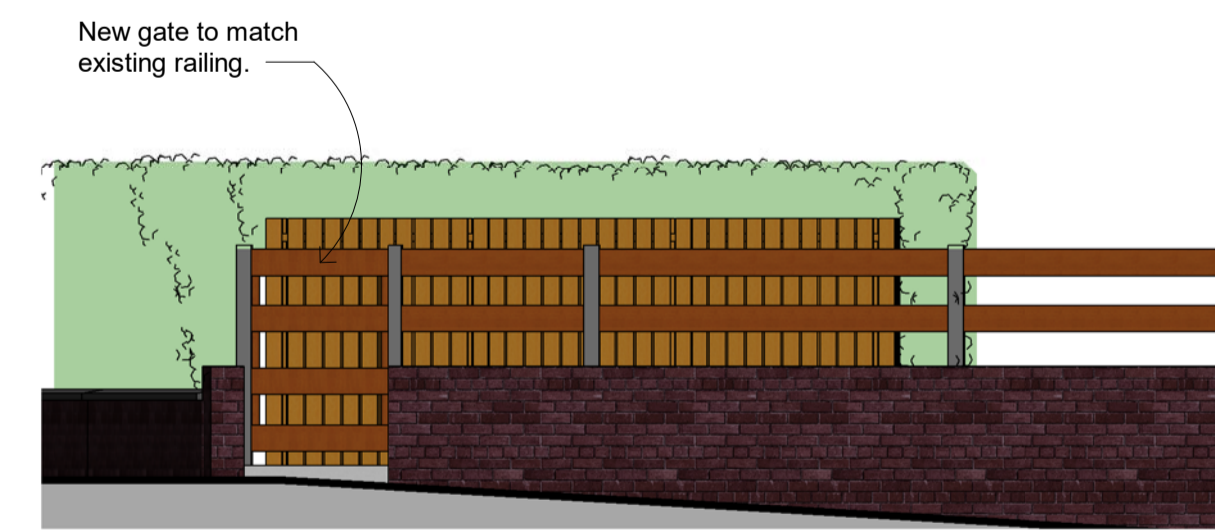

PROPOSED SIDE ELEVATION 2

SCALE: 1 : 50 @ A1
1 : 100 @ A3

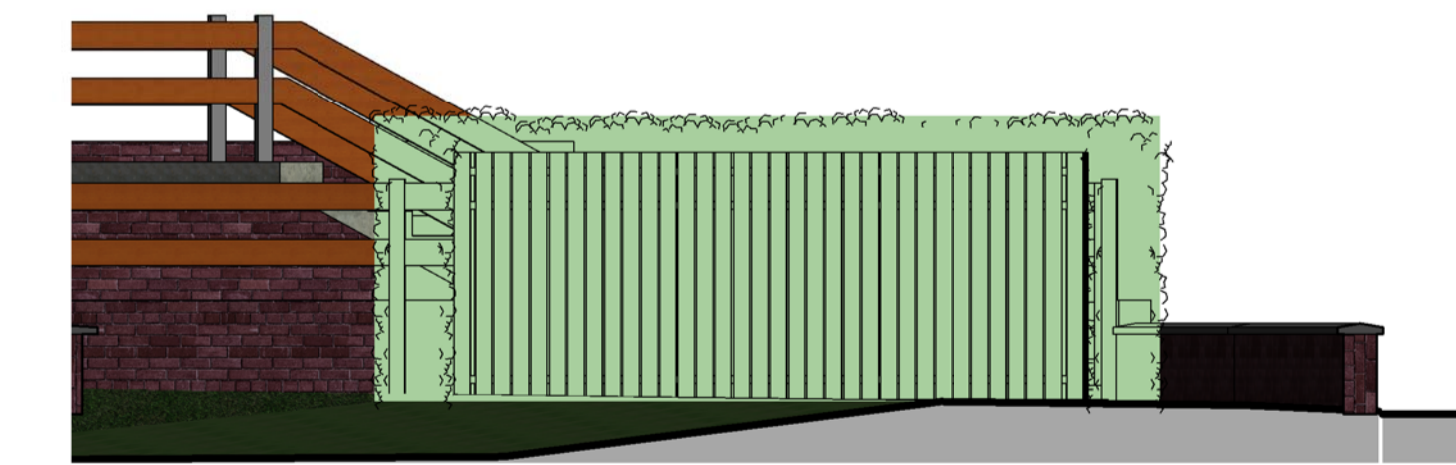

PROPOSED SIDE ELEVATION

SCALE: 1 : 50 @ A1
1 : 100 @ A3



VISUAL SCALE 1:50 @ A1
1:100 @ A3

Dimensions

Written dimensions to be taken in preference to scaled dimensions. The Contractor is responsible for checking all dimensions before work starts.

Local Authority

All work is to be carried out to the requirements, and to the satisfaction of the Local Authority. These drawings are for planning purposes only.



RPR PLANNING
14 Townsend Lane, Kingsbury
London, NW9 7JH
Tel: 0203 585 4515
Mobile: 079 9661 7854
Web: www.rprplanning.co.uk
Email: info@rprplanning.co.uk

Rev	Date	Description	Made	Checked
A	18-04-18	New shed position.	MEC	RR

Drawing Status: **FOR APPROVAL**

Project
ELDON COURT
Client
ELDON COURT PROPERTIES LTD.

Drawing Title
EXISTING AND PROPOSED GROUND FLOOR AND ROOF PLANS

Drawn/Design	Date
AS SHOWN @ A1	10/27/17

Drawing No: **A102** Rev: **A**