


THIS DRAWING IS PROTECTED BY COPYRIGHT AND MUST NOT BE COPIED OR REPRODUCED WITHOUT THE WRITTEN CONSENT OF CHRIS DYSON ARCHITECTS LIMITED. NO DIMENSIONS ARE TO BE SCALED FROM THIS DRAWING. ALL DIMENSIONS AND SIZES TO BE CHECKED ON SITE. NORTH POINTS SHOWN ARE INDICATIVE.


IN ACCORDANCE WITH THE REQUIREMENTS OF THE CONSTRUCTION (CIVIL) REGULATIONS 2007 THE FOLLOWING SIGNIFICANT RESIDUAL HAZARDS HAVE NOT BEEN DISCLOSED OUT OF THIS PROJECT AND MUST BE TAKEN INTO CONSIDERATION BY CONTRACTORS PLANNING TO UNDERTAKE THE WORKS SHOWN ON THIS DRAWING.

KEY


- EXISTING STRUCTURE
- TO BE DEMOLISHED
- TO BE EXCAVATED

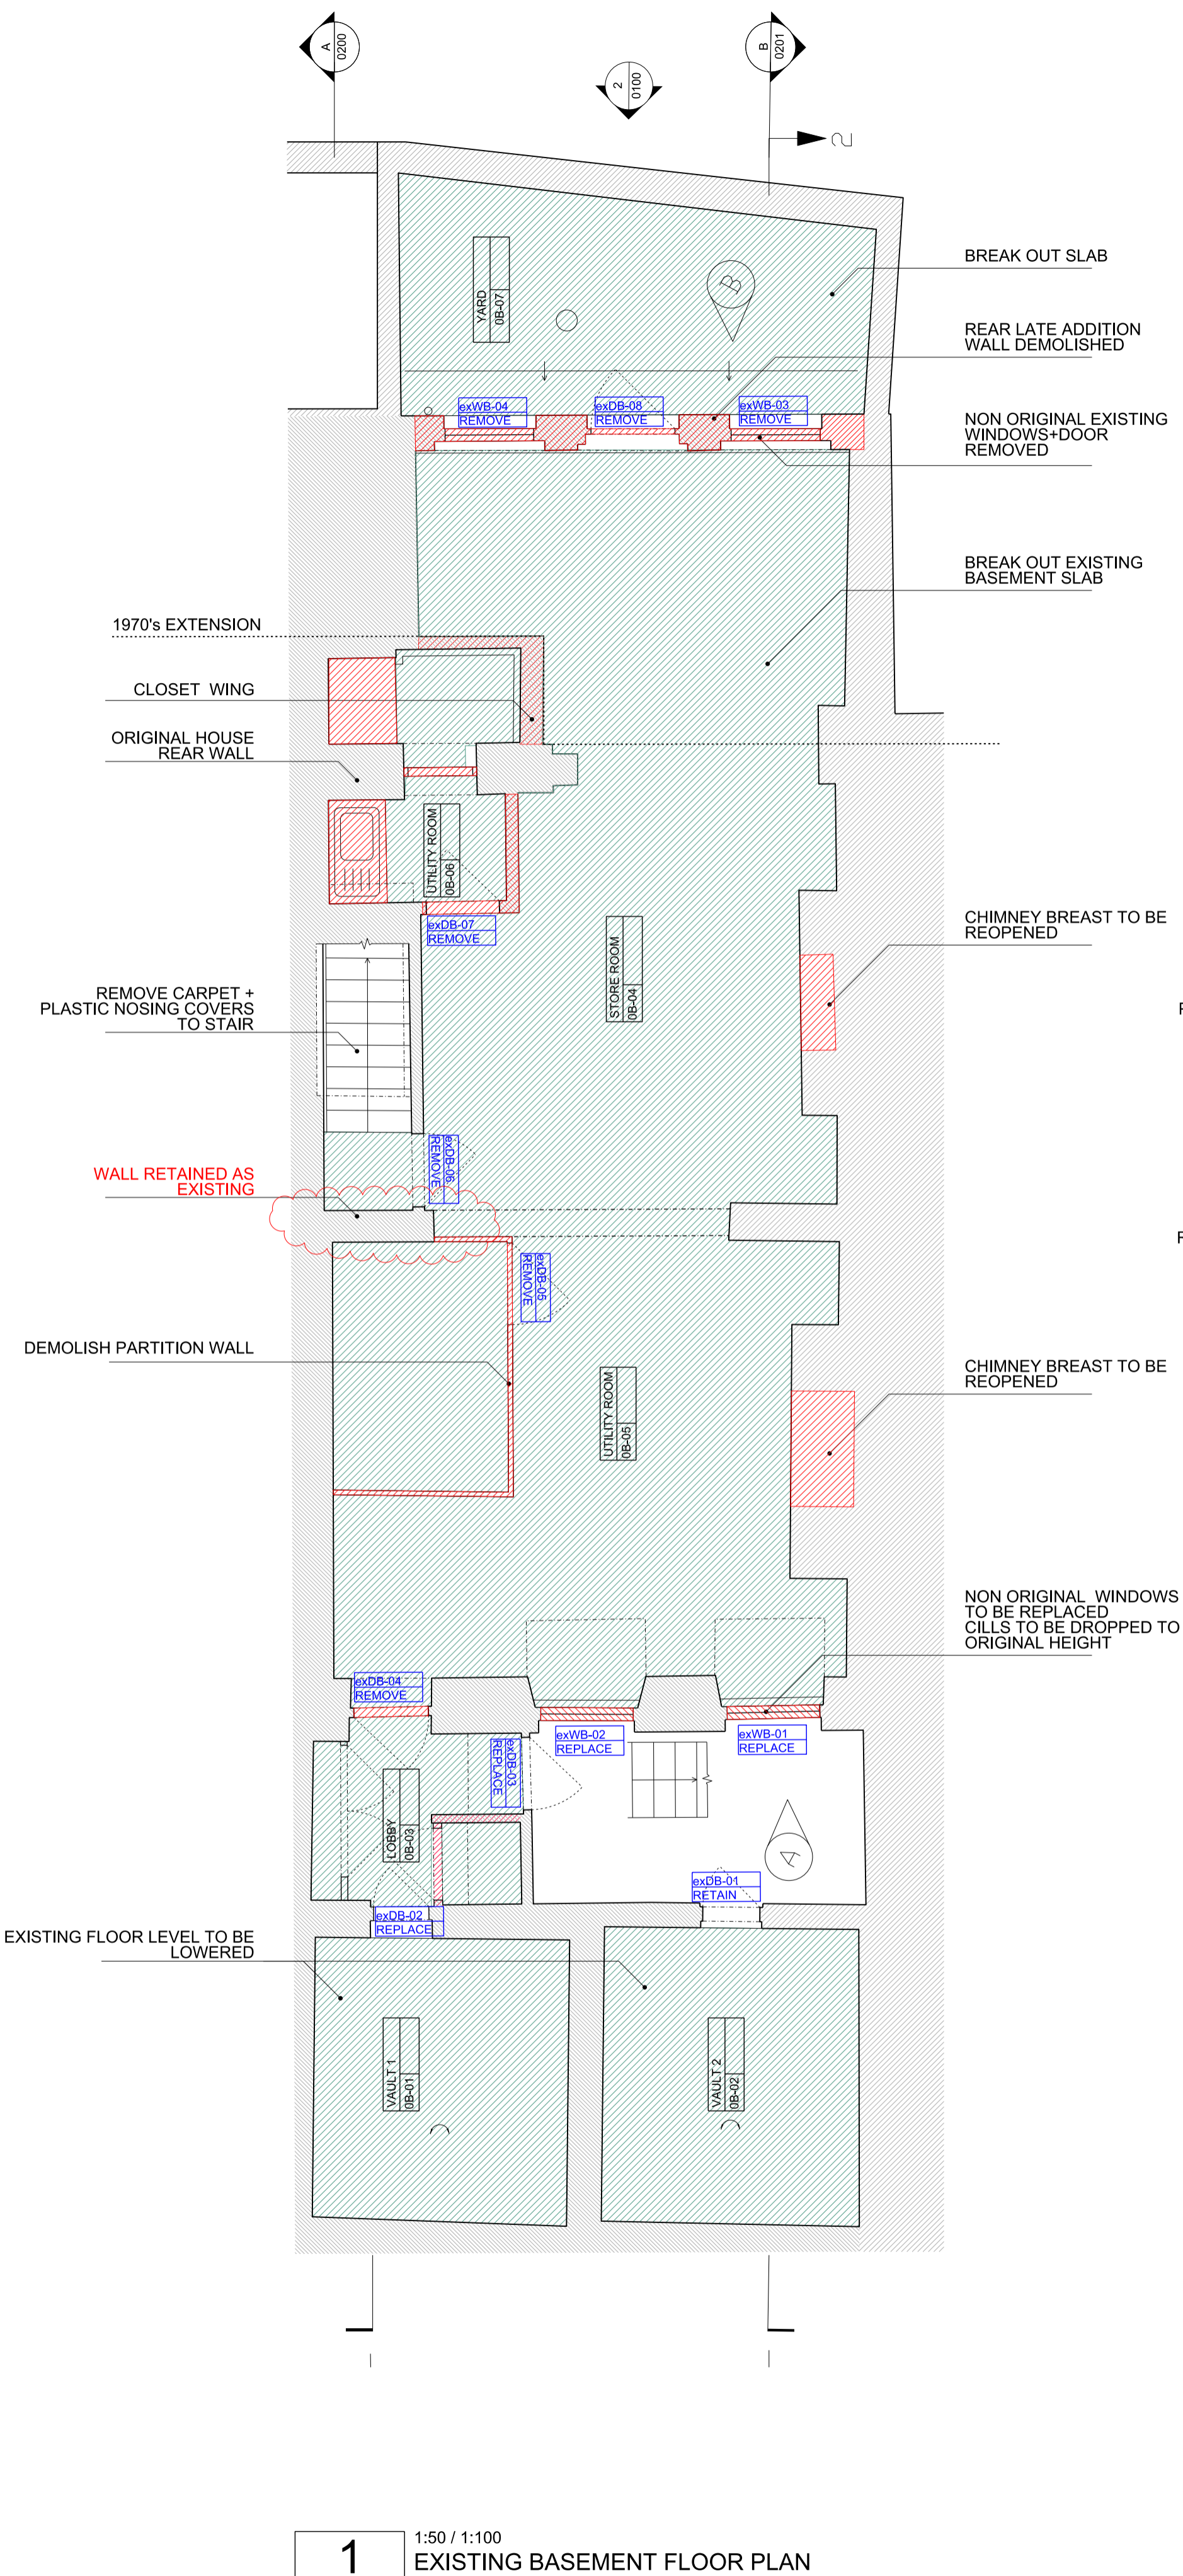

1 1:50 / 1:100
EXISTING BASEMENT FLOOR PLAN

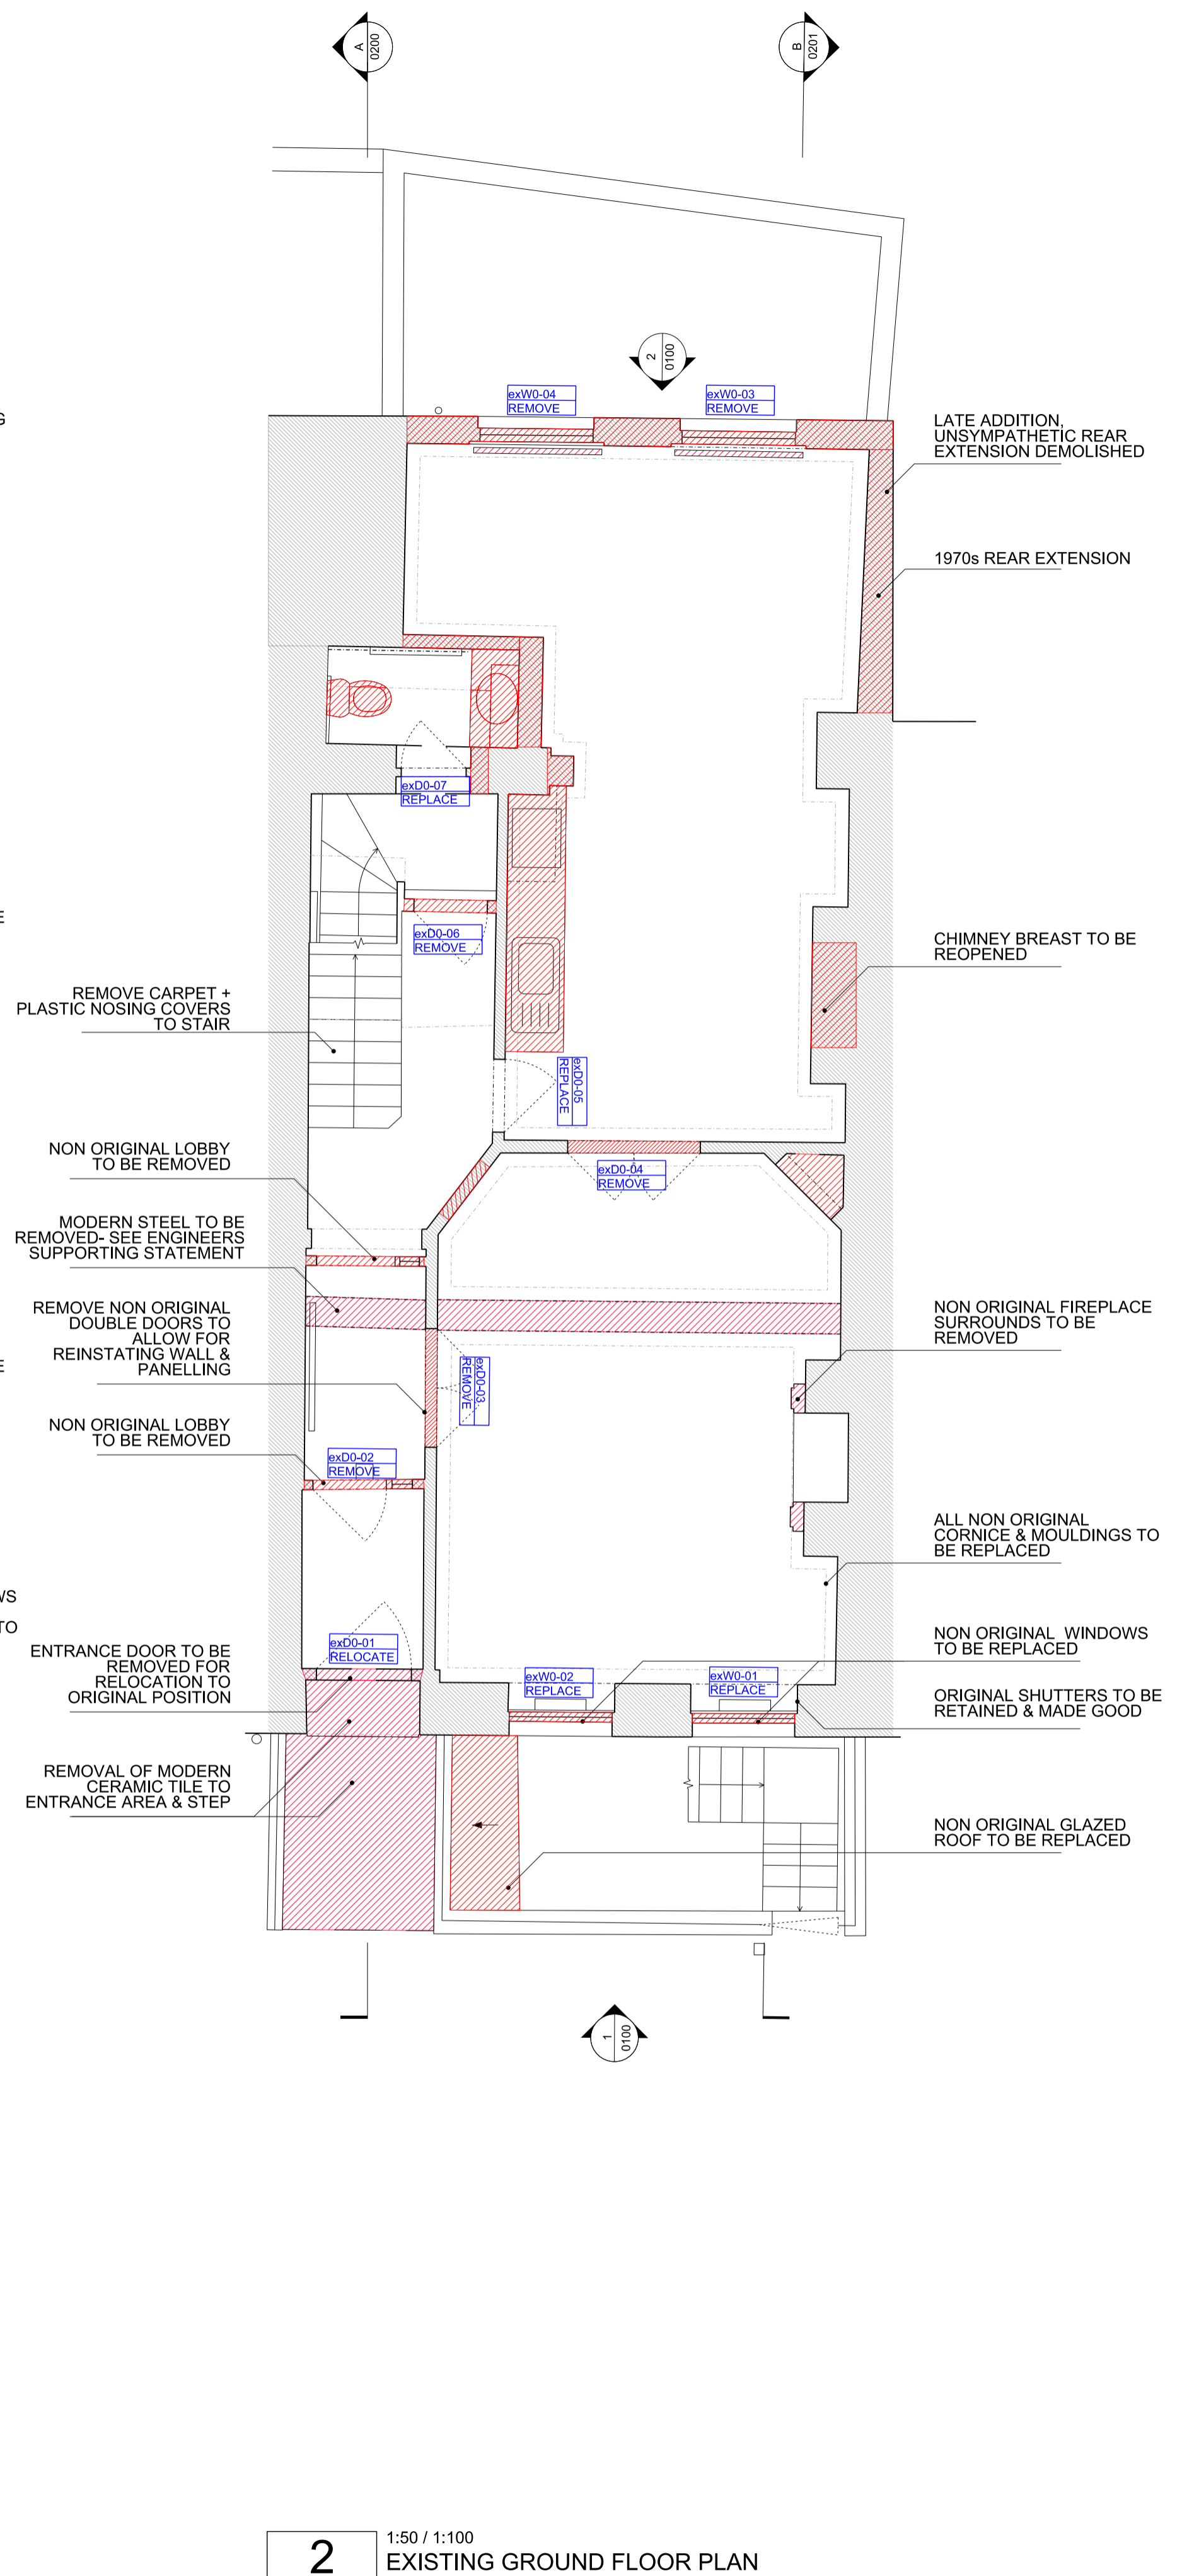

2 1:50 / 1:100
EXISTING GROUND FLOOR PLAN

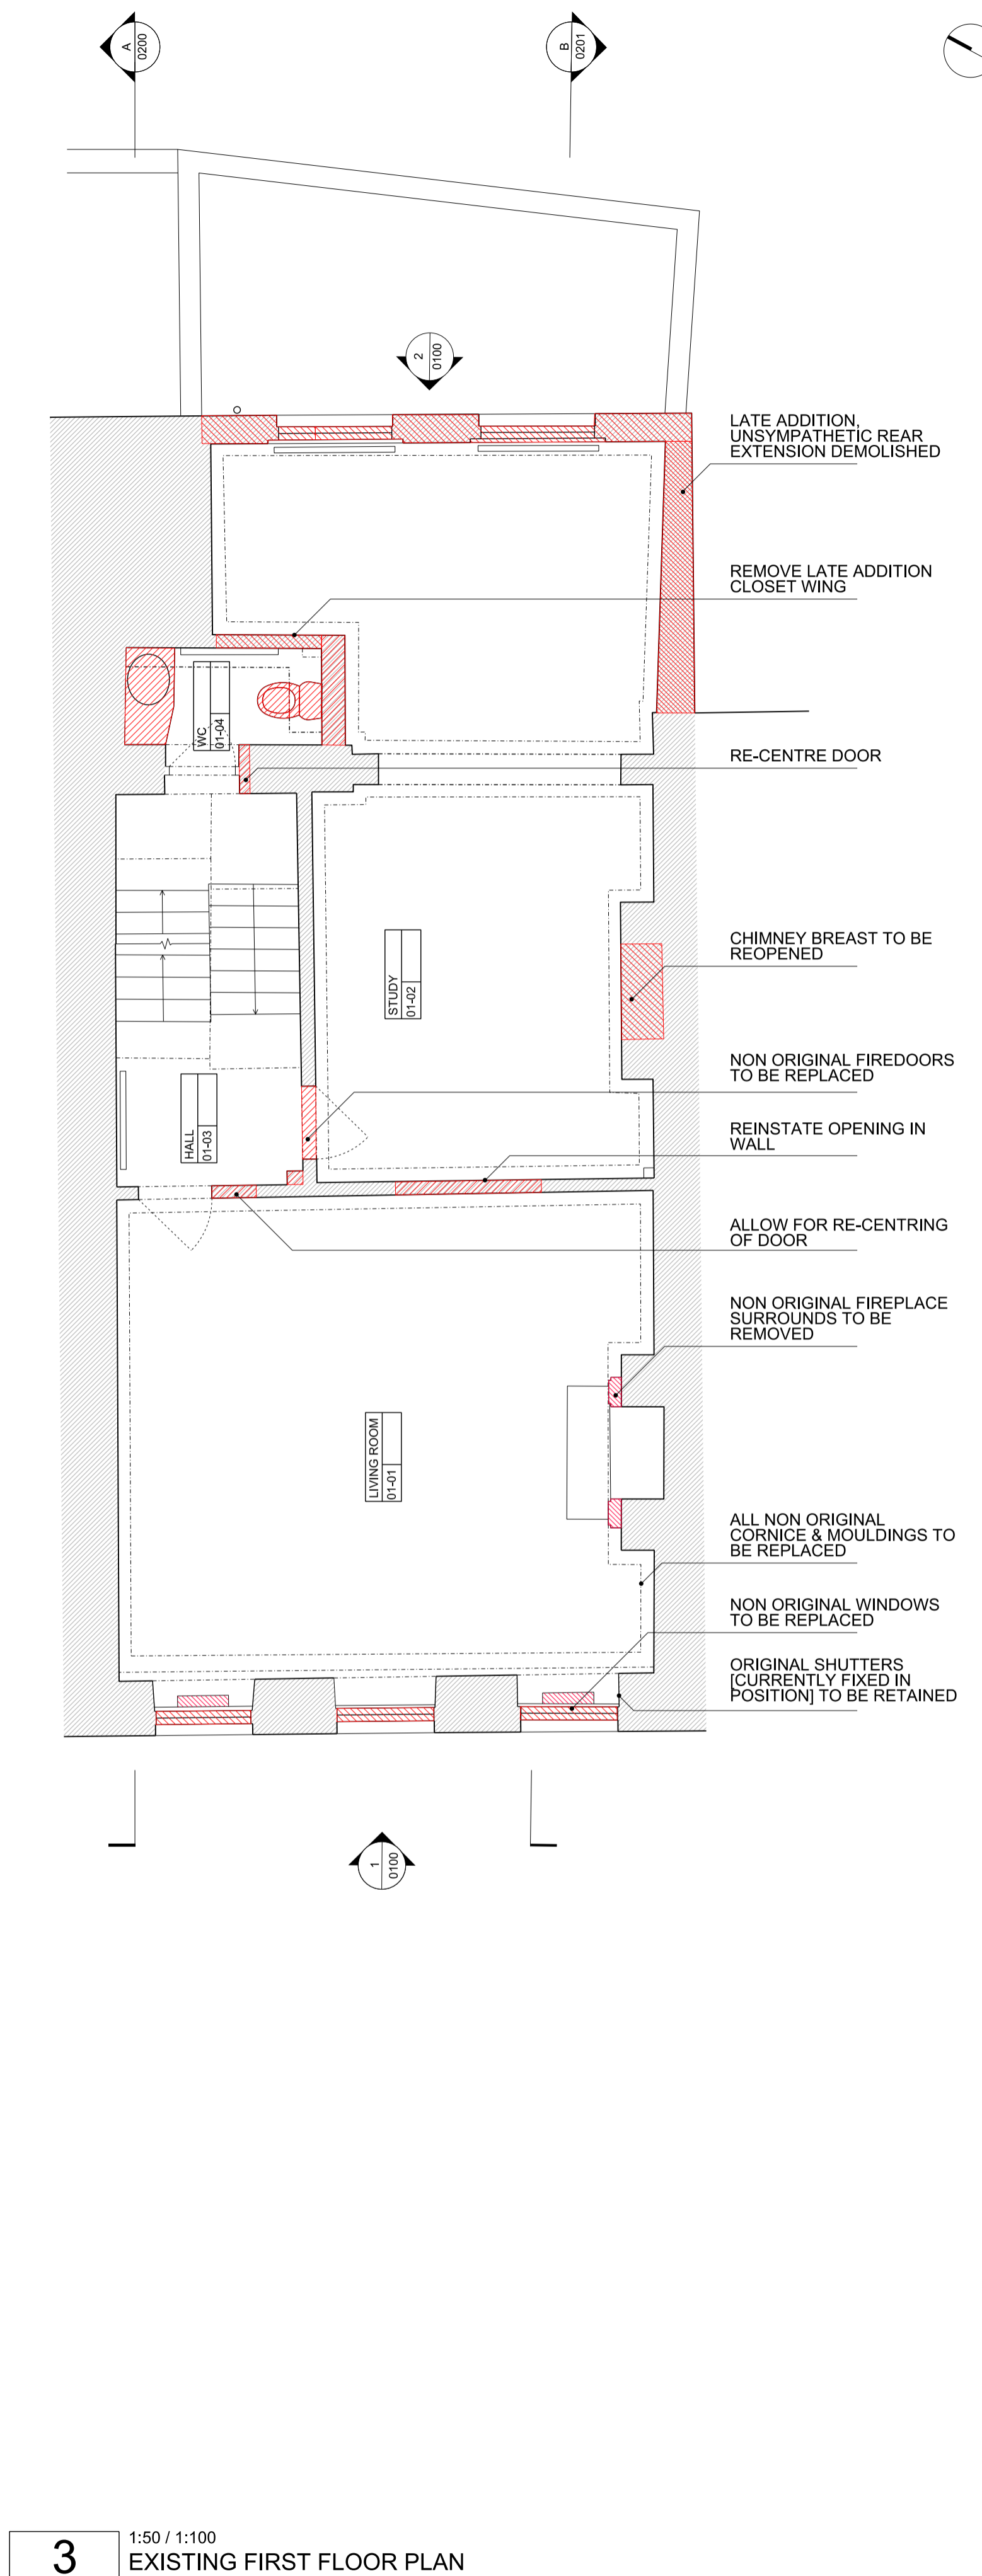

3 1:50 / 1:100
EXISTING FIRST FLOOR PLAN

02	18.06.18	PLANNING AMENDMENT	MLL
01	07.03.18	PLANNING ISSUE	BST
REV	DATE	NOTES	INIT.
PROJECT			
41 DOUGHTY STREET WC1N 2LF			
DRAWING TITLE			
EXISTING PLANS			
STATUS PLANNING			
DATE	DRAWN	CHECK	SCALE 1:50 @ A1
APRIL 17	BST	GP	SCALE 1:100 @ A3
PROJECT NUMBER	UNIT / BLOCK	CU / SUB NUMBER	TYPE & REVISION LETTER
0352		P	0000 02
0 1 2 3			
SCALE IN METRES @ 1:50 AT A1			
CHRIS DYSON ARCHITECTS			
74 COMMERCIAL STREET		T: 020 7247 1816	
SPITALFIELDS		F: 020 7377 6882	
LONDON E1 1LY		W: www.chrisdysons.com	