



THIS DRAWING IS PROTECTED BY COPYRIGHT AND MUST NOT BE COPIED OR REPRODUCED WITHOUT THE WRITTEN CONSENT OF CHRIS DYSON ARCHITECTS LIMITED. NO DIMENSIONS ARE TO BE SCALED FROM THIS DRAWING. ALL DIMENSIONS AND SIZES TO BE CHECKED ON SITE. NORTH POINTS SHOWN ARE INDICATIVE.

SITE SPECIFIC HAZARDS  
 IN ACCORDANCE WITH THE REQUIREMENTS OF THE CONSTRUCTION (CIVIL DEFENCE) REGULATIONS 2007 THE FOLLOWING SIGNIFICANT RESIDUAL HAZARDS HAVE NOT BEEN DISBURSED OUT OF THIS PROJECT AND MUST BE TAKEN INTO CONSIDERATION BY CONTRACTORS PLANNING TO UNDERTAKE THE WORKS SHOWN ON THIS DRAWING:


**KEY**  
 [Grey Box] EXISTING STRUCTURE  
 [Red Hatched Box] TO BE DEMOLISHED

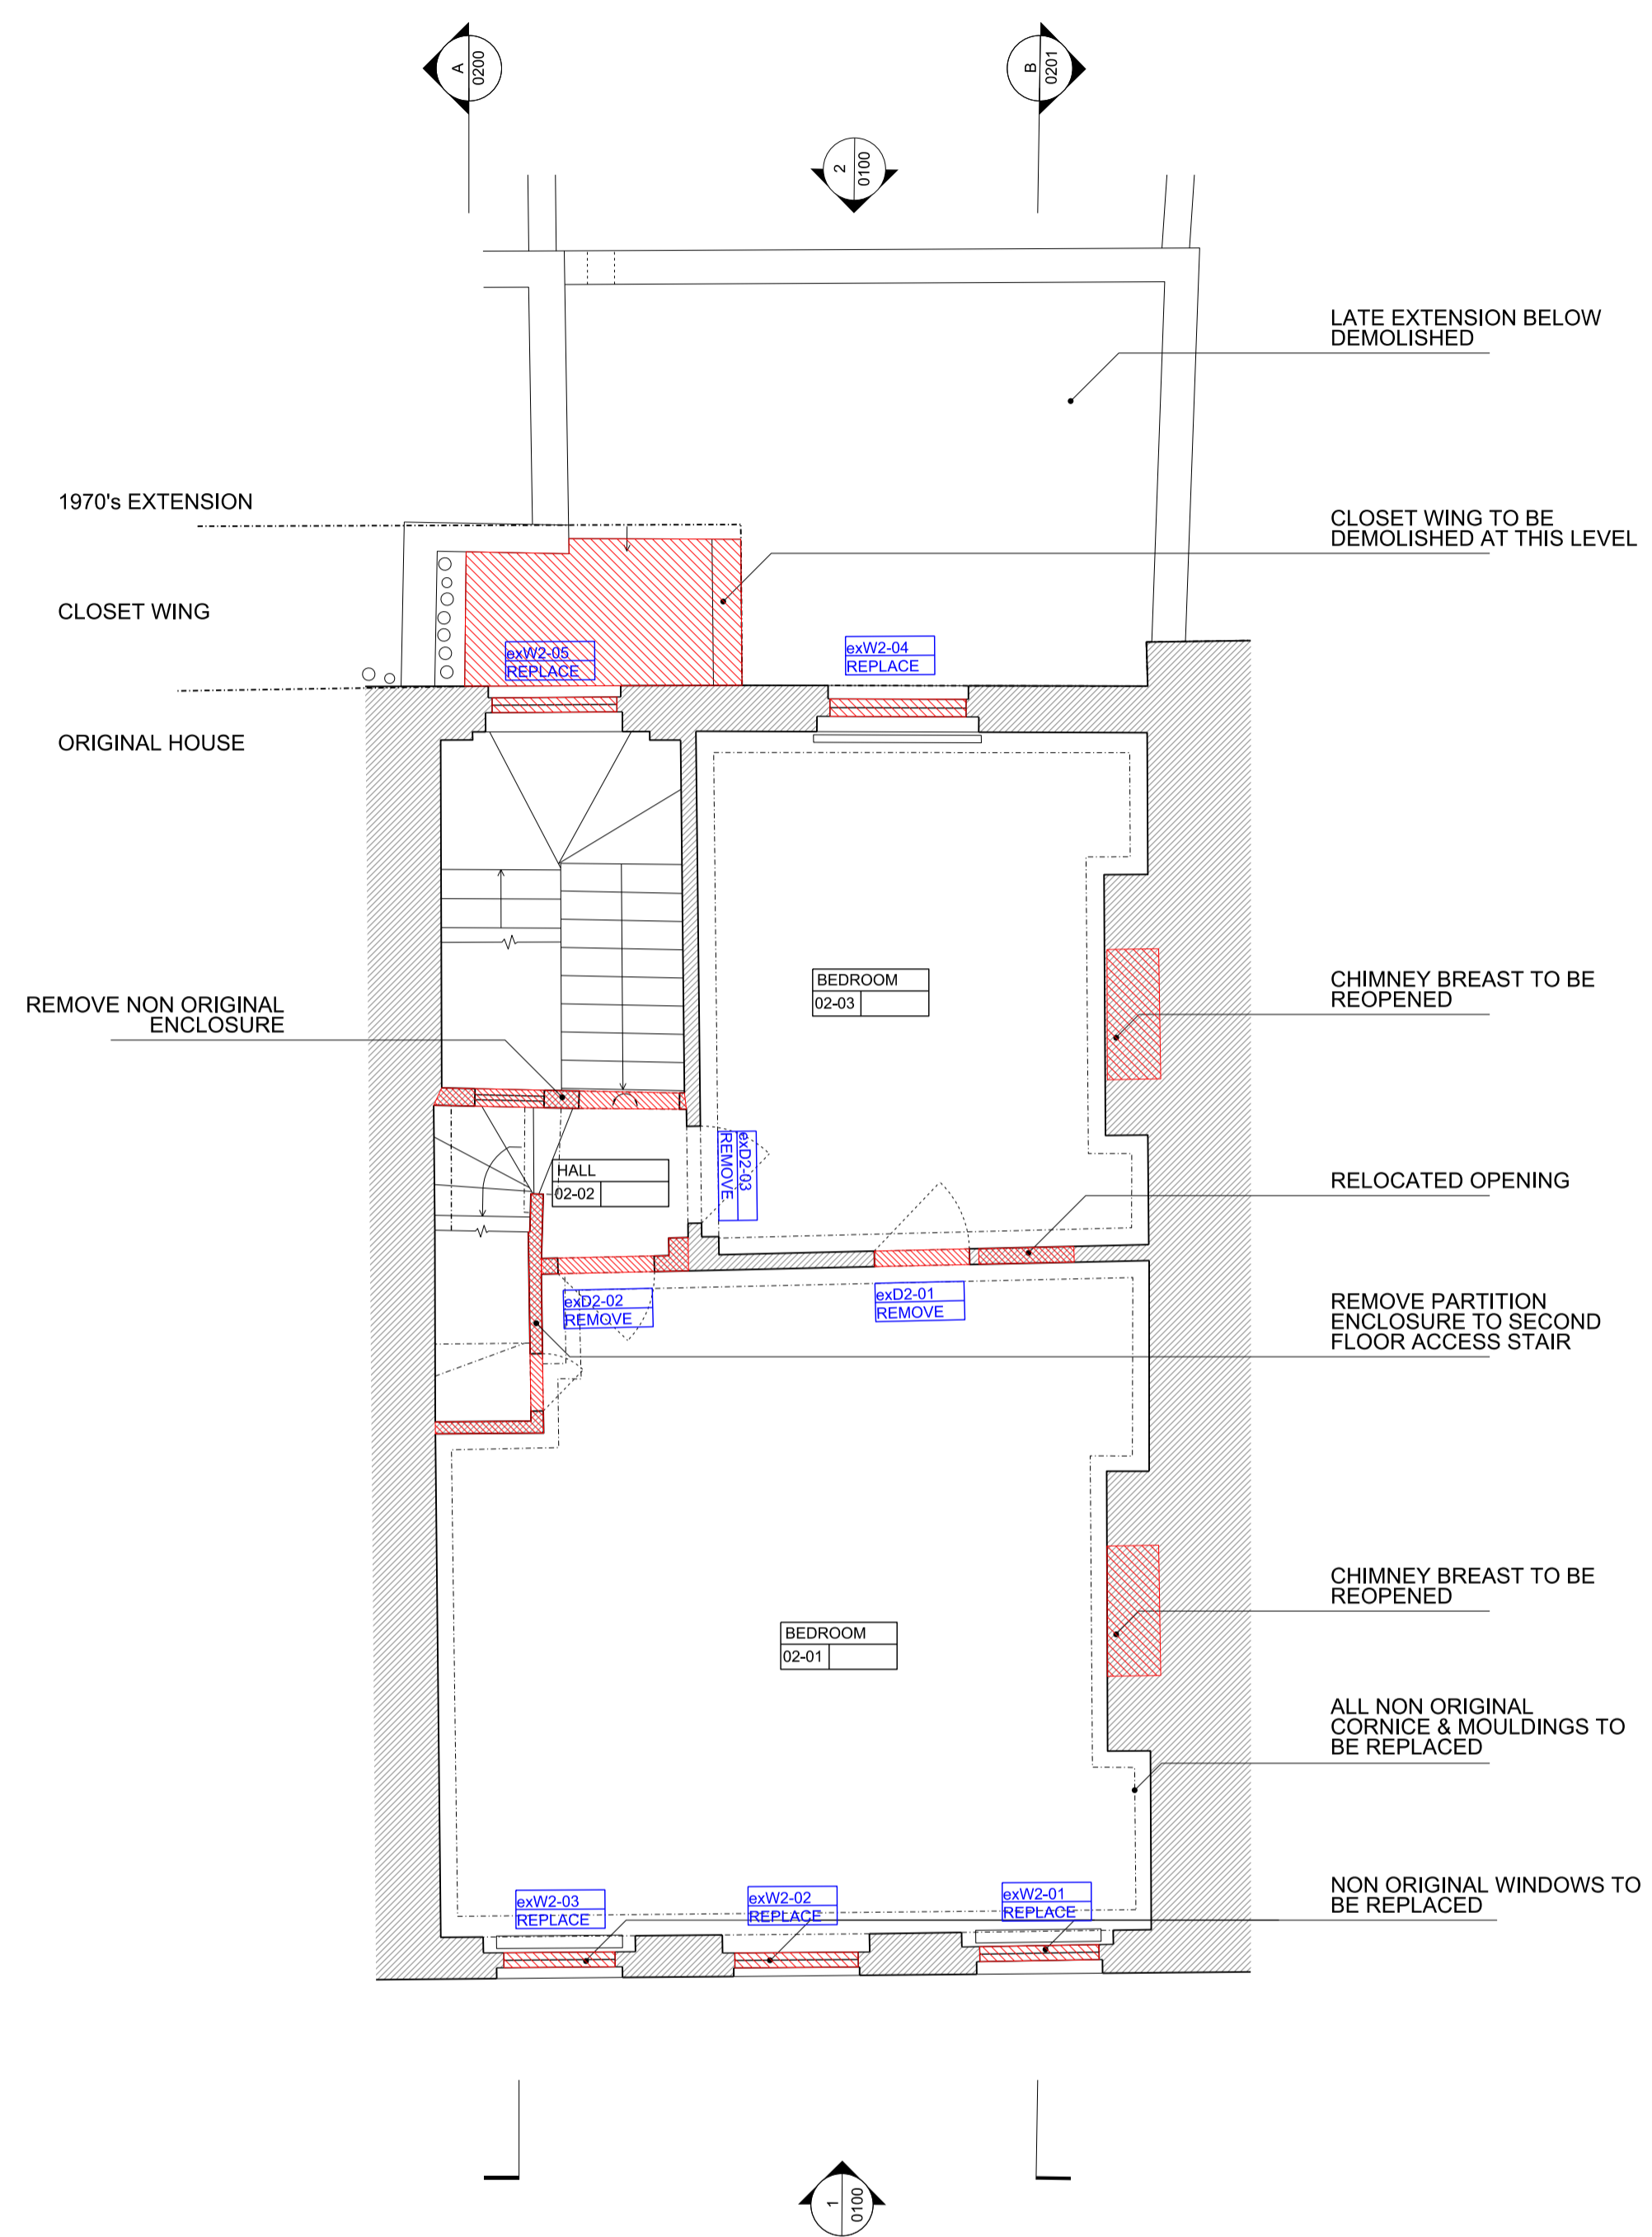

**4** 1:50 / 1:100 EXISTING SECOND FLOOR PLAN

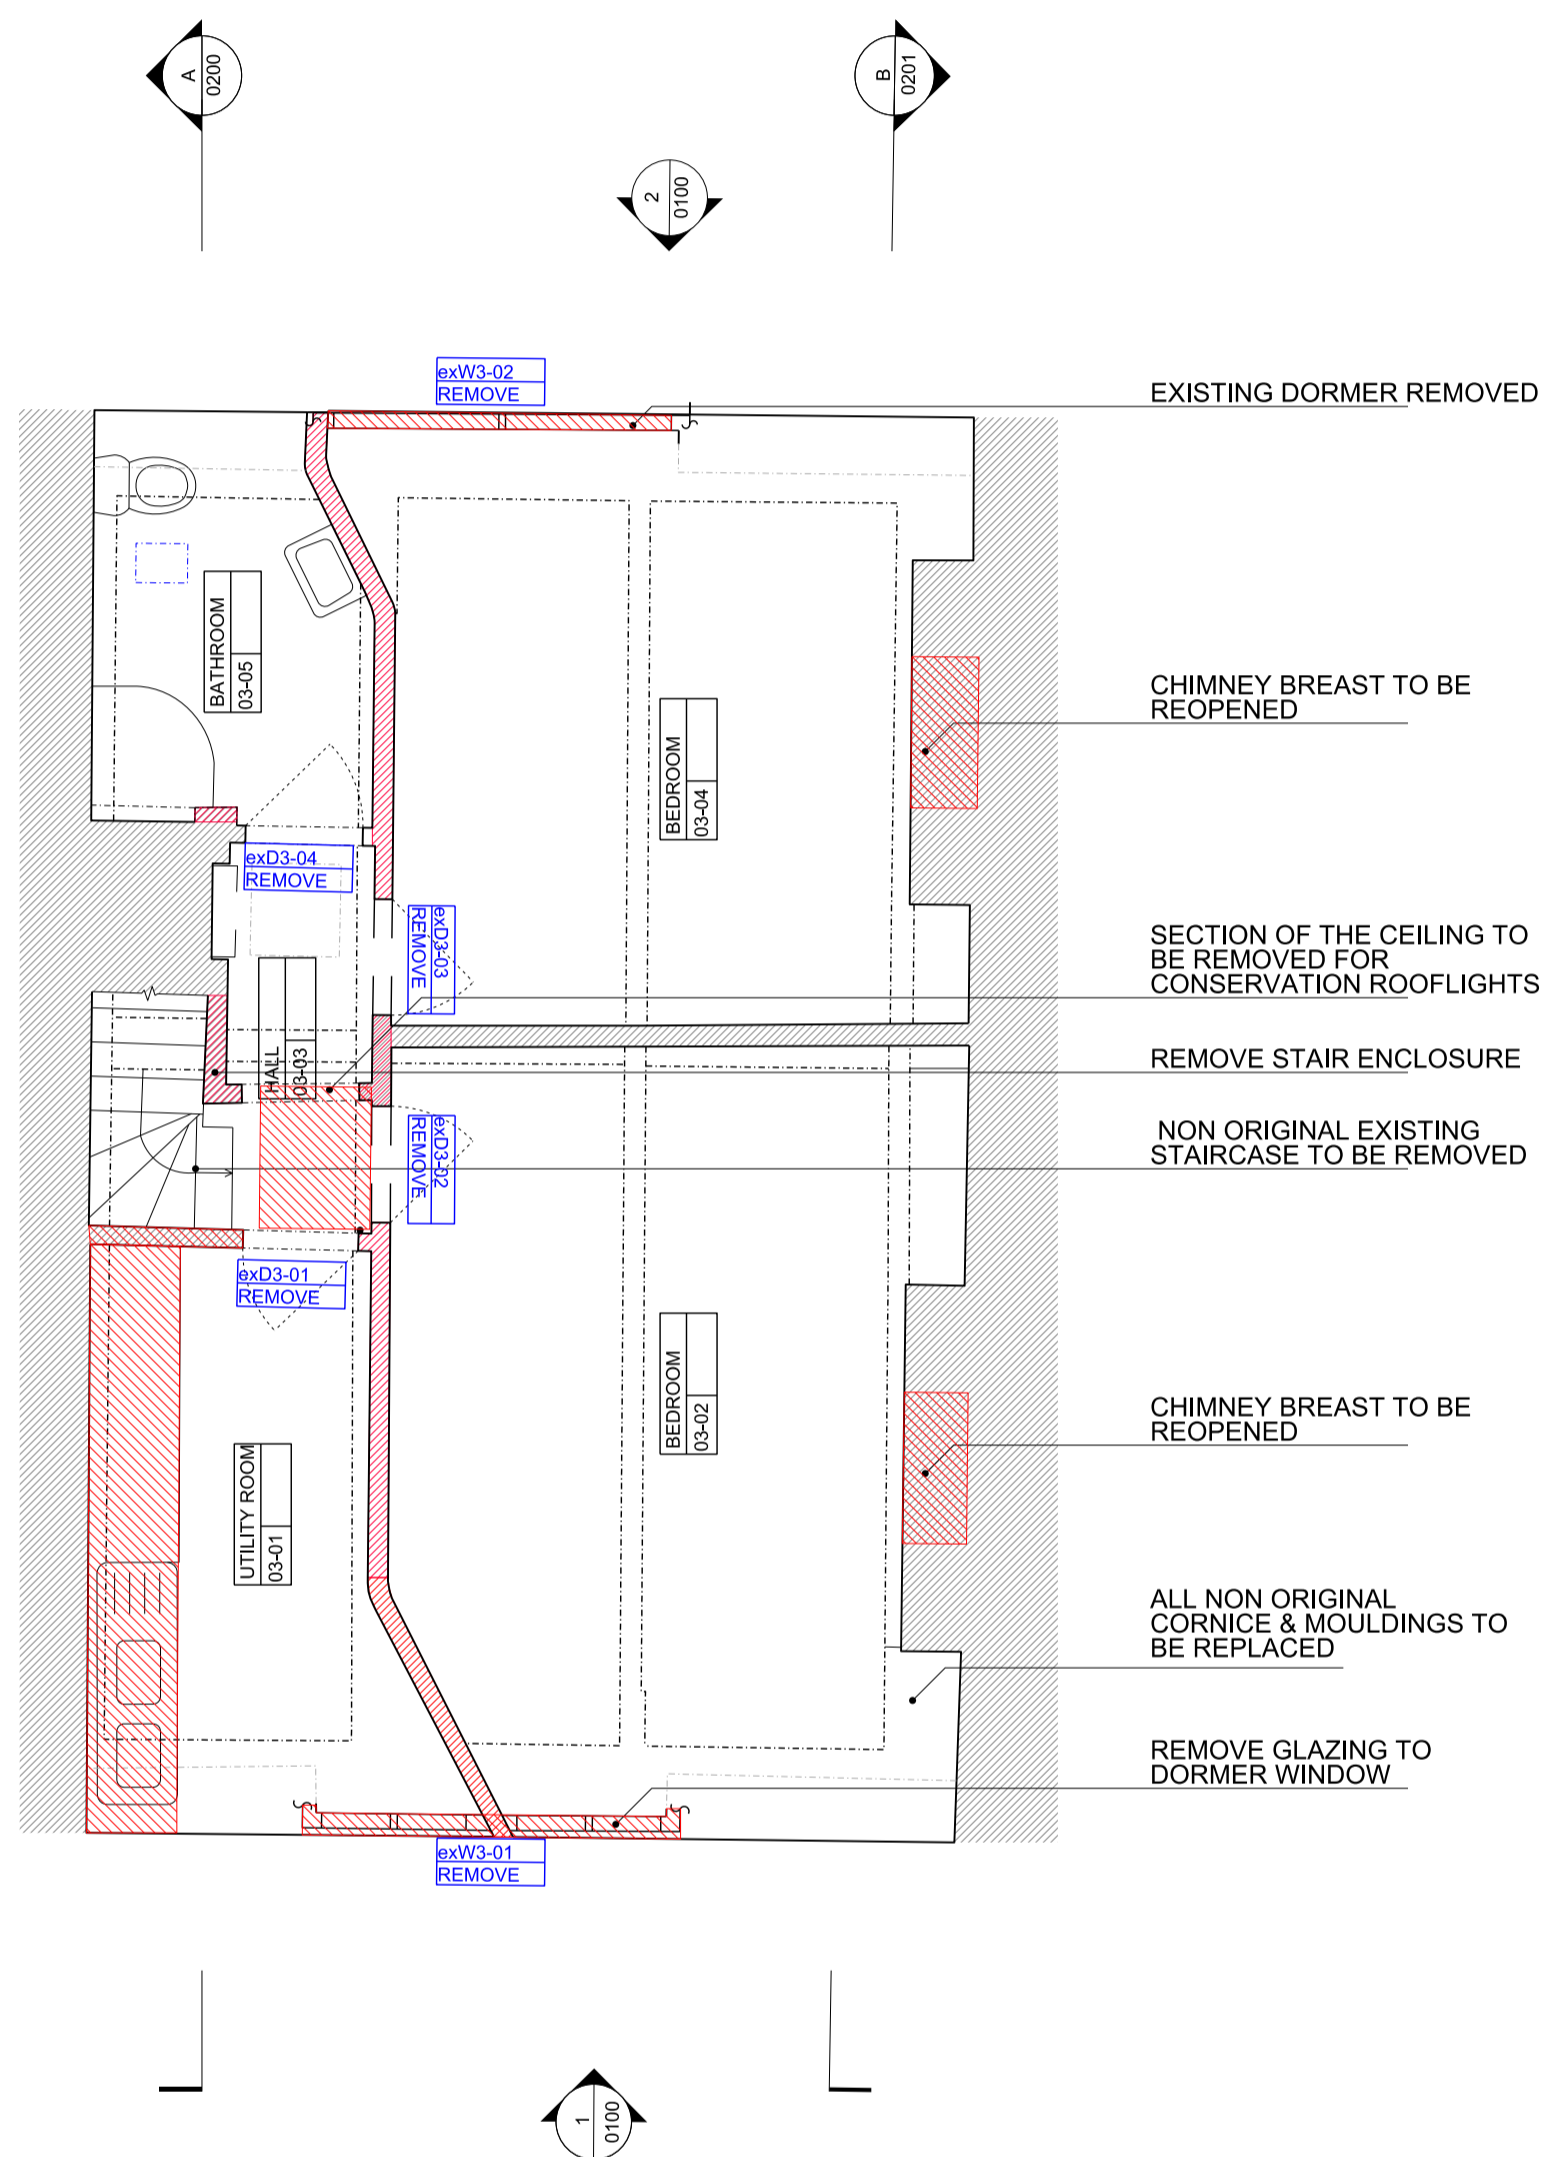

**5** 1:50 / 1:100 EXISTING THIRD FLOOR PLAN

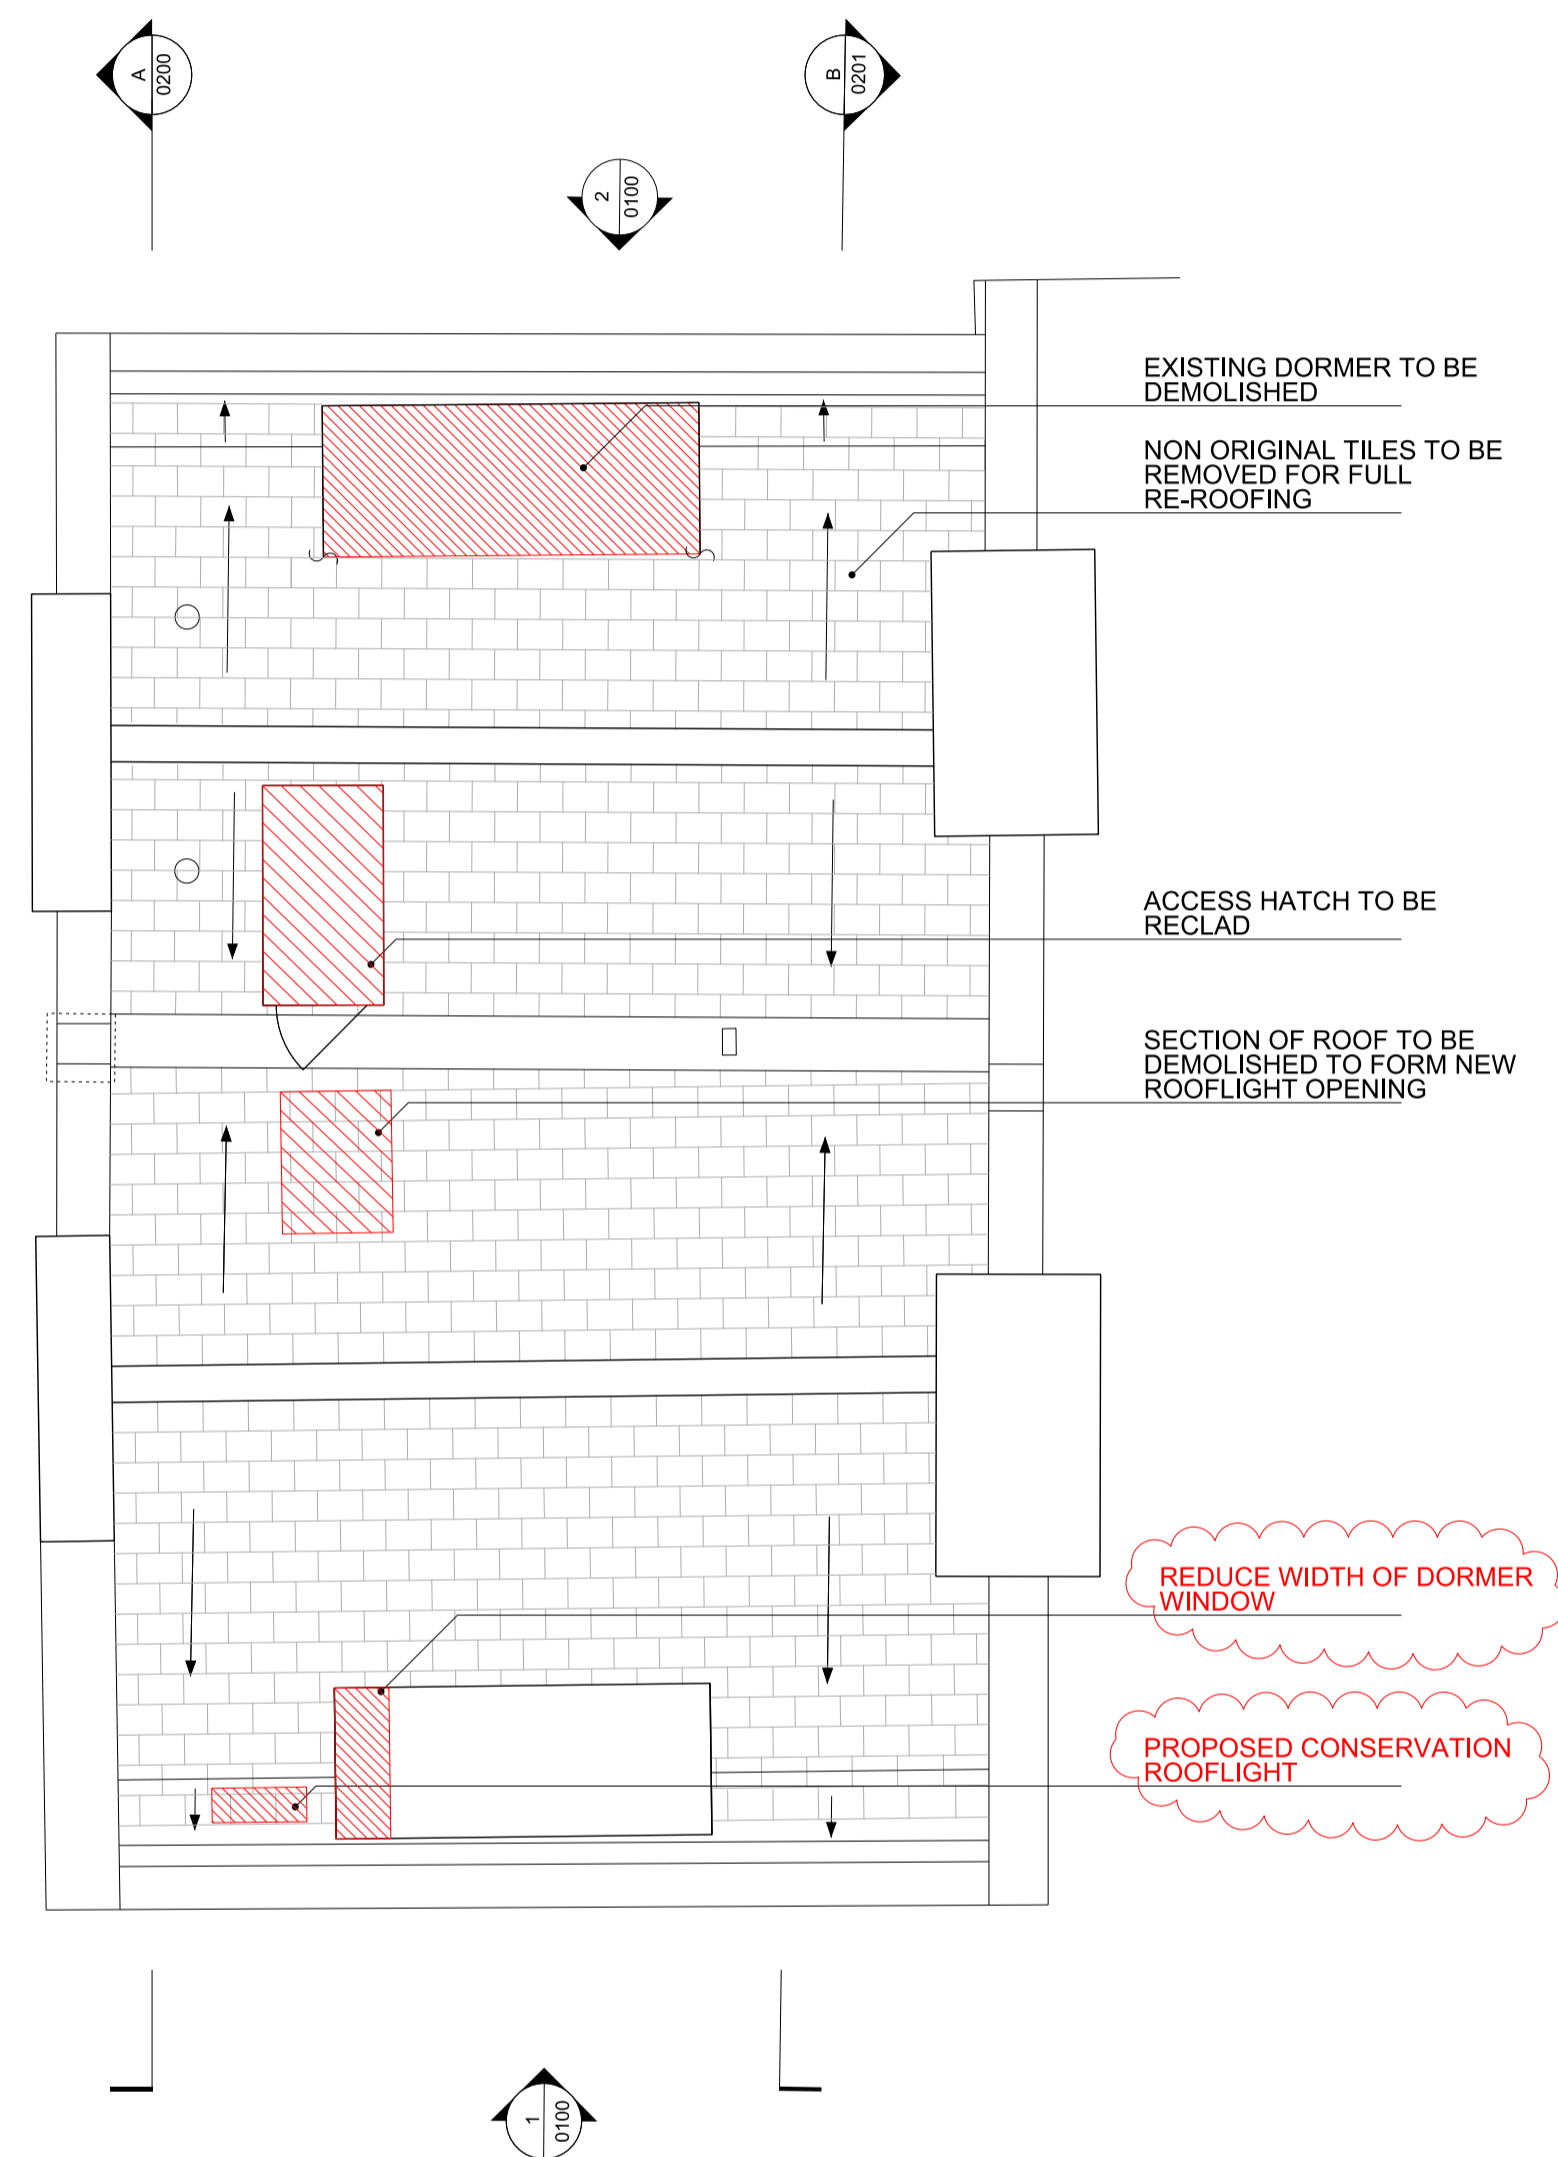

**6** 1:50 / 1:100 EXISTING ROOF PLAN

02	18.06.18	PLANNING AMENDMENT	MLL
01	07.03.18	PLANNING ISSUE	BST
REV	DATE	NOTES	INIT.
PROJECT			
41 DOUGHTY STREET WC1N 2LF			
DRAWING TITLE			
EXISTING PLANS			
STATUS PLANNING			
DATE	DRAWN	CHECK	SCALE 1:50 @ A1
APRIL 17	BST	GP	SCALE 1:100 @ A3
PROJECT NUMBER	UNIT / BLOCK	CU / SFB CODE	TYPE & NUMBER
0352		P	0001 02
0	1	2	3
SCALE IN METRES @ 1:50 AT A1			