



KEY

- EXISTING STRUCTURE
- TO BE DEMOLISHED
- TO BE EXCAVATED

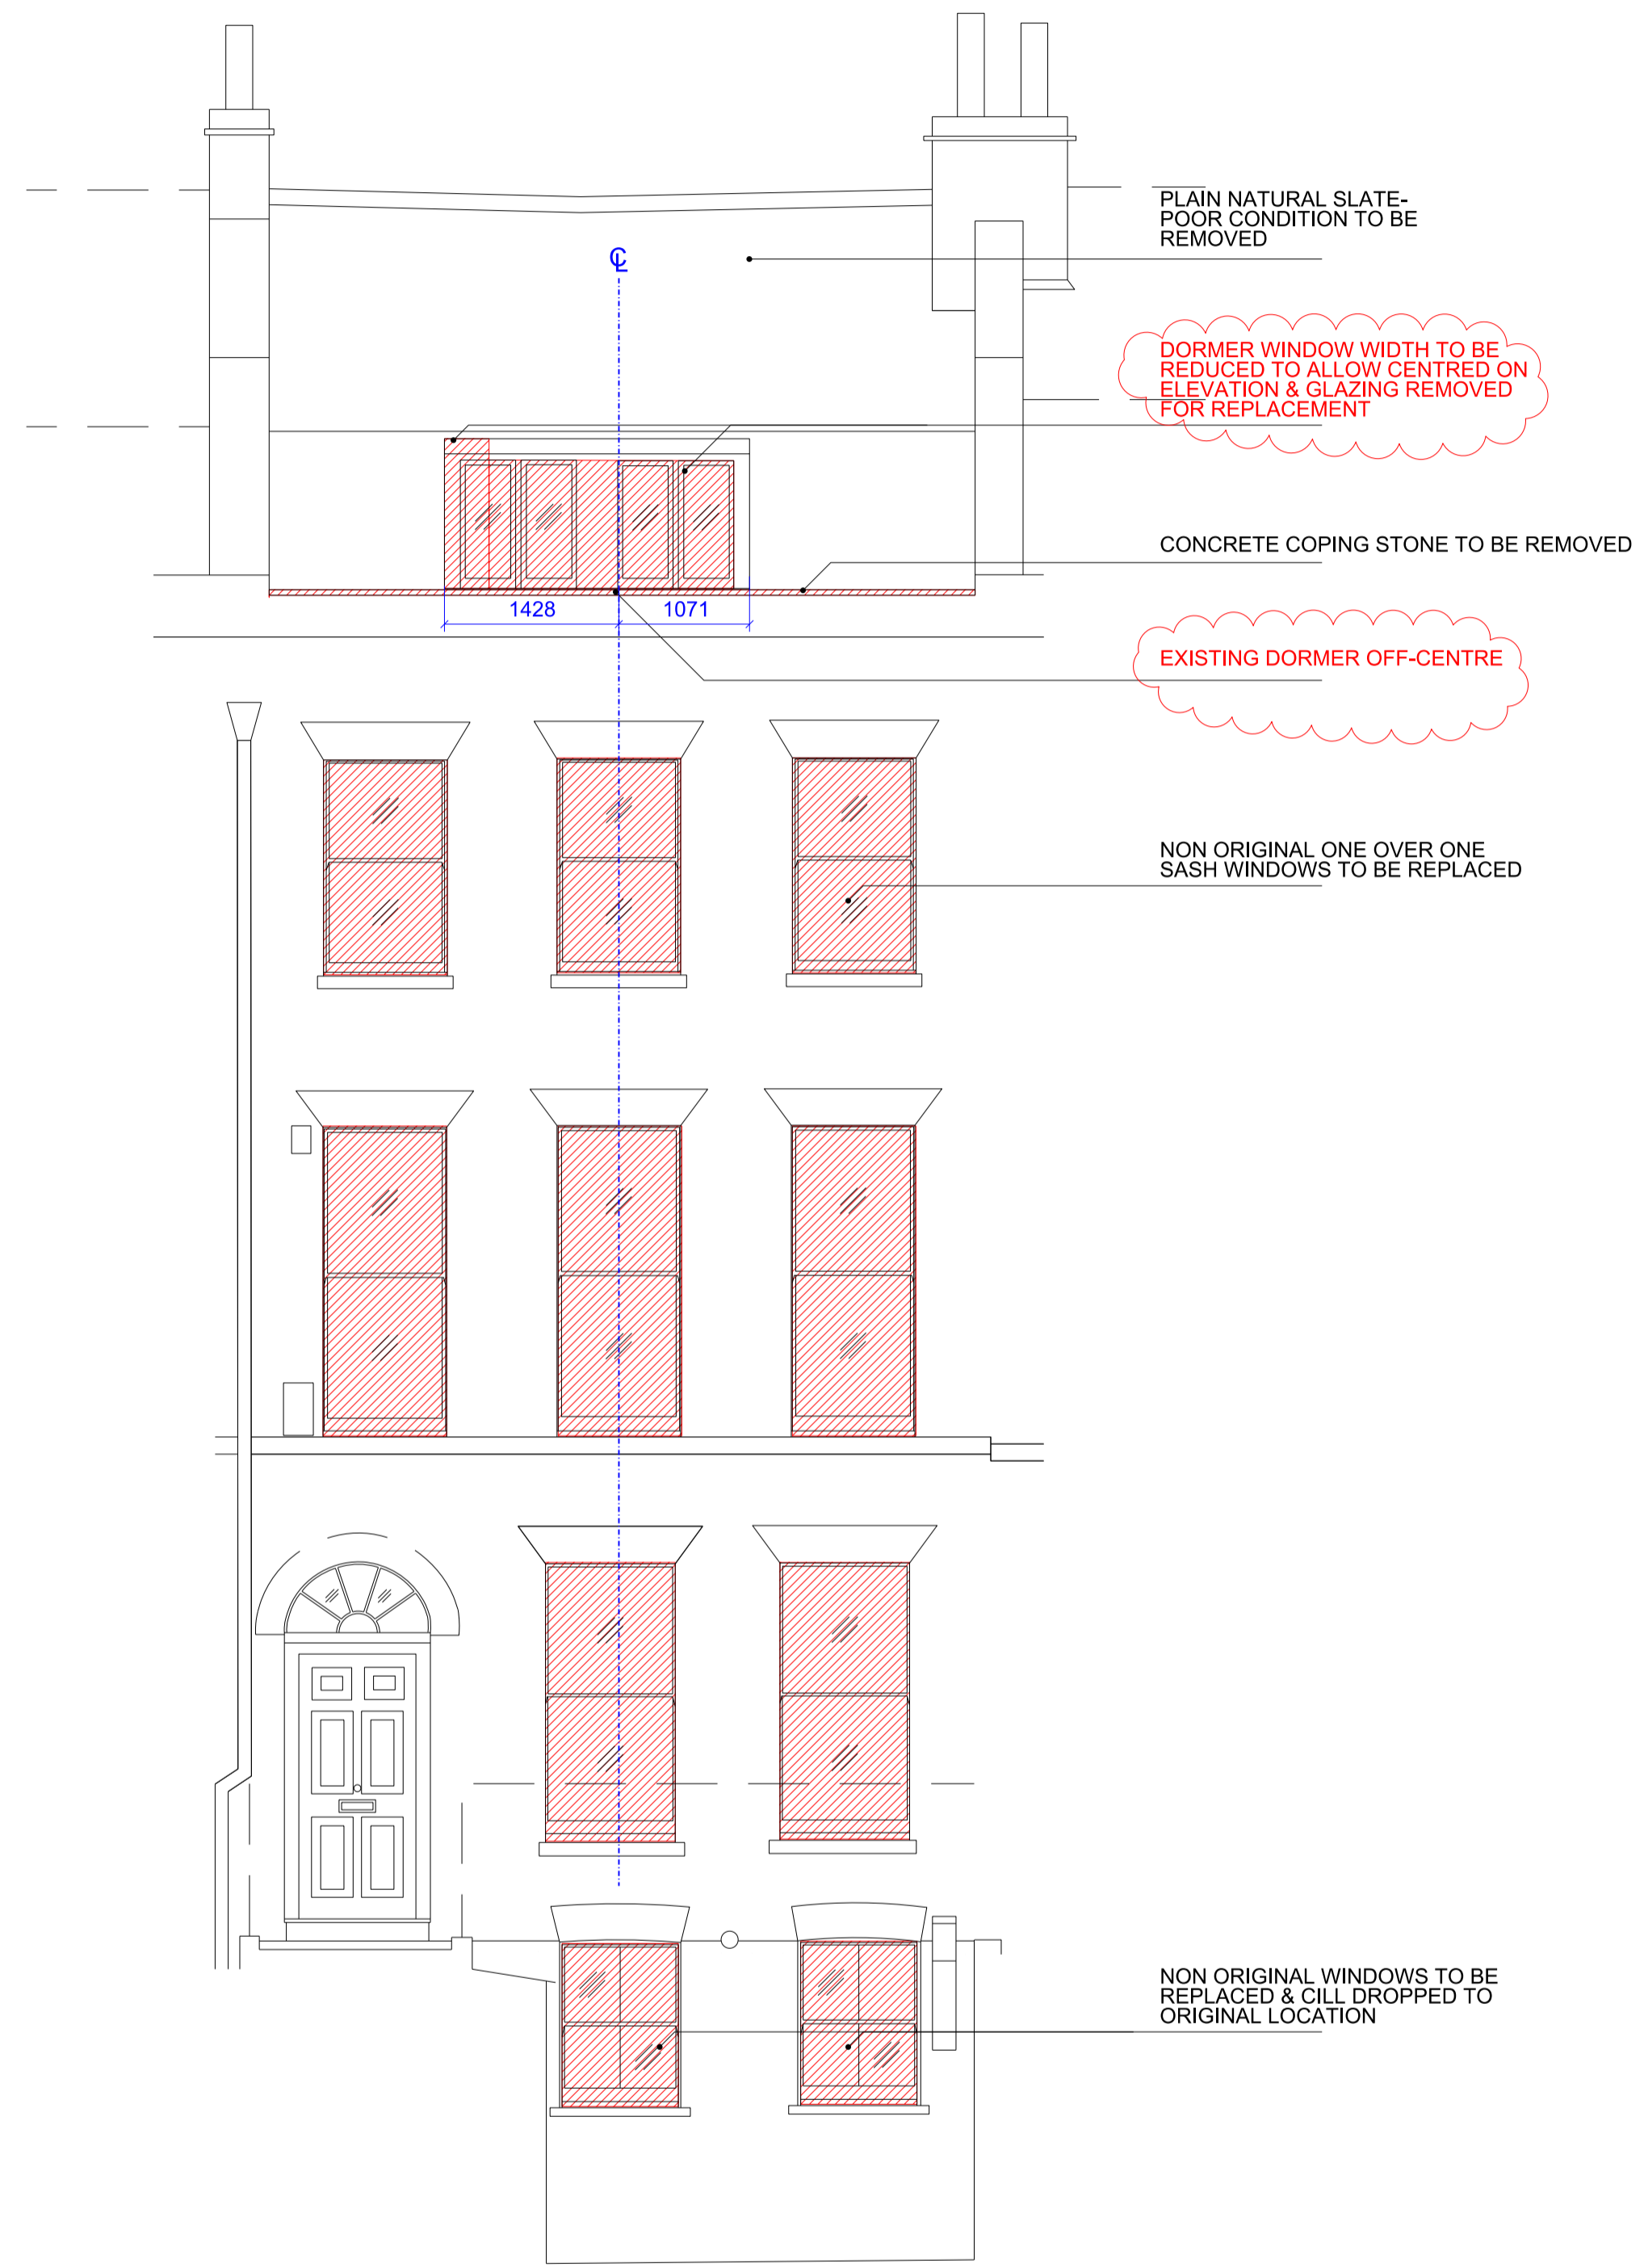

1 1:50 / 1:100
 EXISTING FRONT ELEVATION A

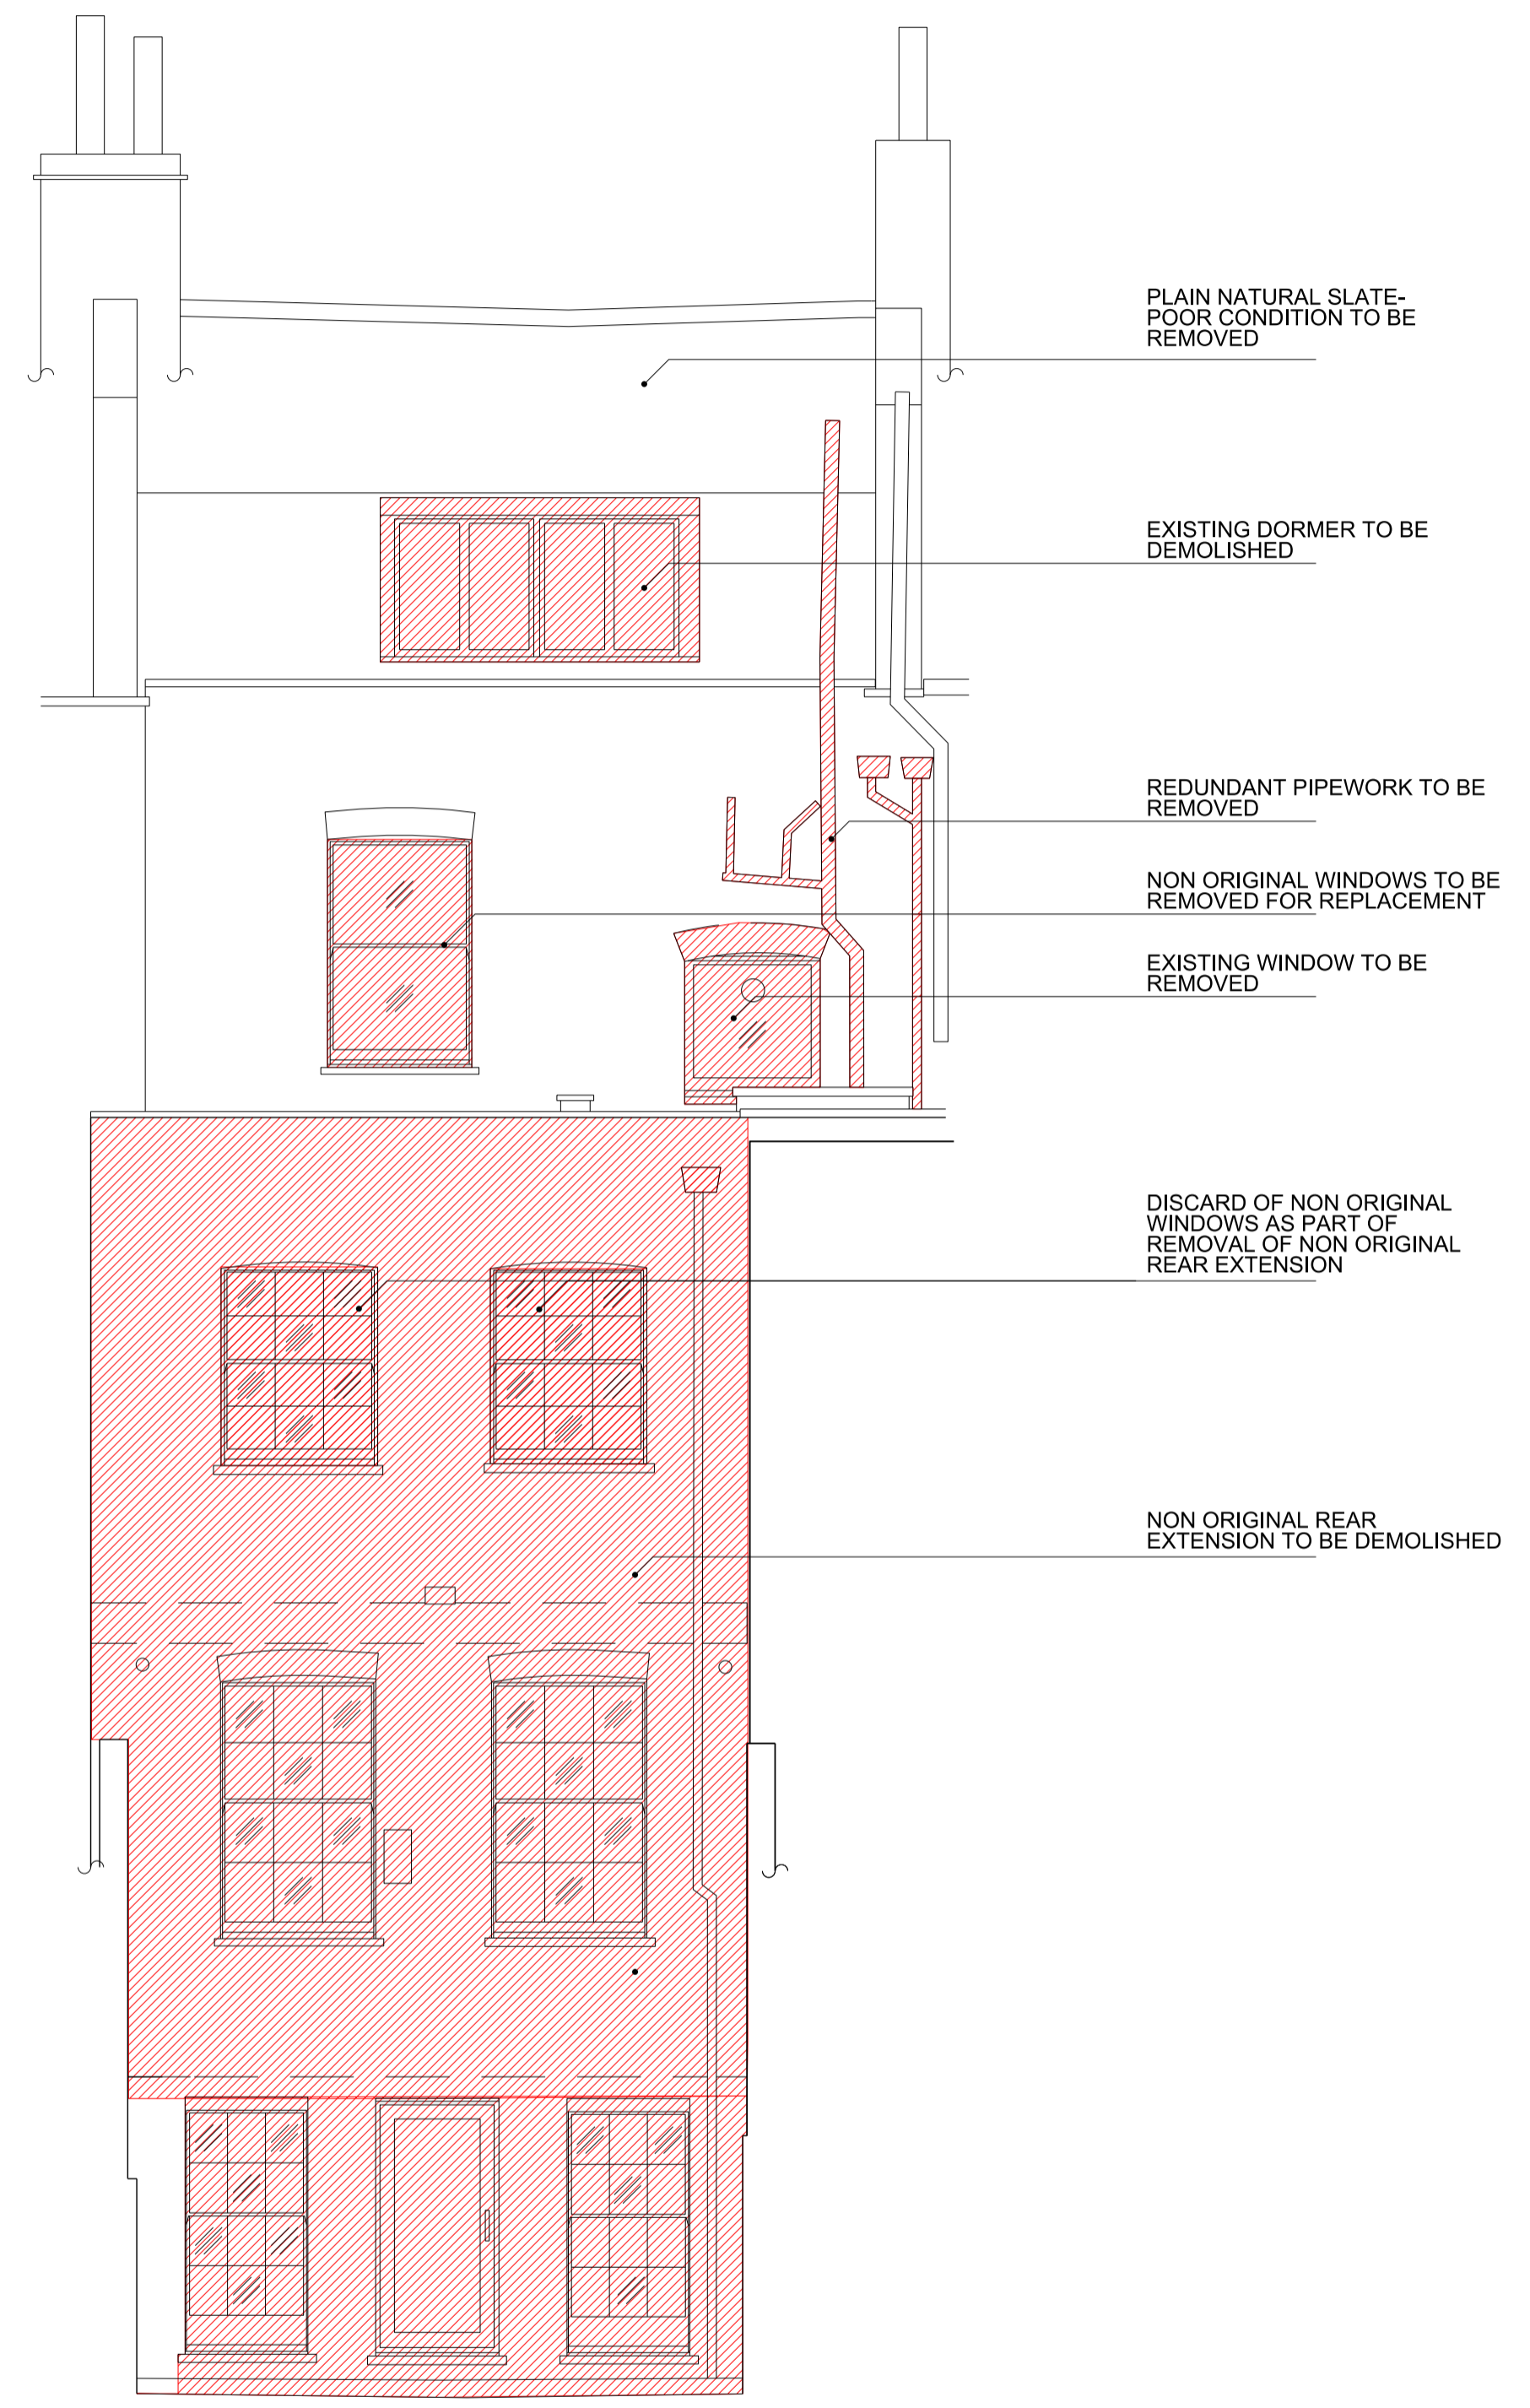

2 1:50 / 1:100
 EXISTING REAR ELEVATION B

02	18.06.18	PLANNING AMENDMENT	MLL
01	07.03.18	PLANNING ISSUE	BST
REV	DATE	NOTES	INIT.
PROJECT			
41 DOUGHTY STREET			
WC1N 2LF			

DRAWING TITLE
 EXISTING ELEVATIONS

STATUS: PLANNING			
DATE	DRAWN	CHECK	SCALE 1:50 @ A1
APRIL 17	BST	GP	SCALE 1:100 @ A3
PROJECT NUMBER	UNIT / BLOCK	CU / SFB CODE	TYPE & REVISION NUMBER / LETTER
0352		P	0100 02

