



notes  
do not scale from drawing; use figured dimensions only; all dimensions to be checked on site prior to construction; this drawing is to be read in conjunction with other professionals drawings; this drawing is to be read for architectural content only; all discrepancies to be reported to the architect immediately; this drawing is the property of burrogloo ltd at all times; no copies to be made without express permission.

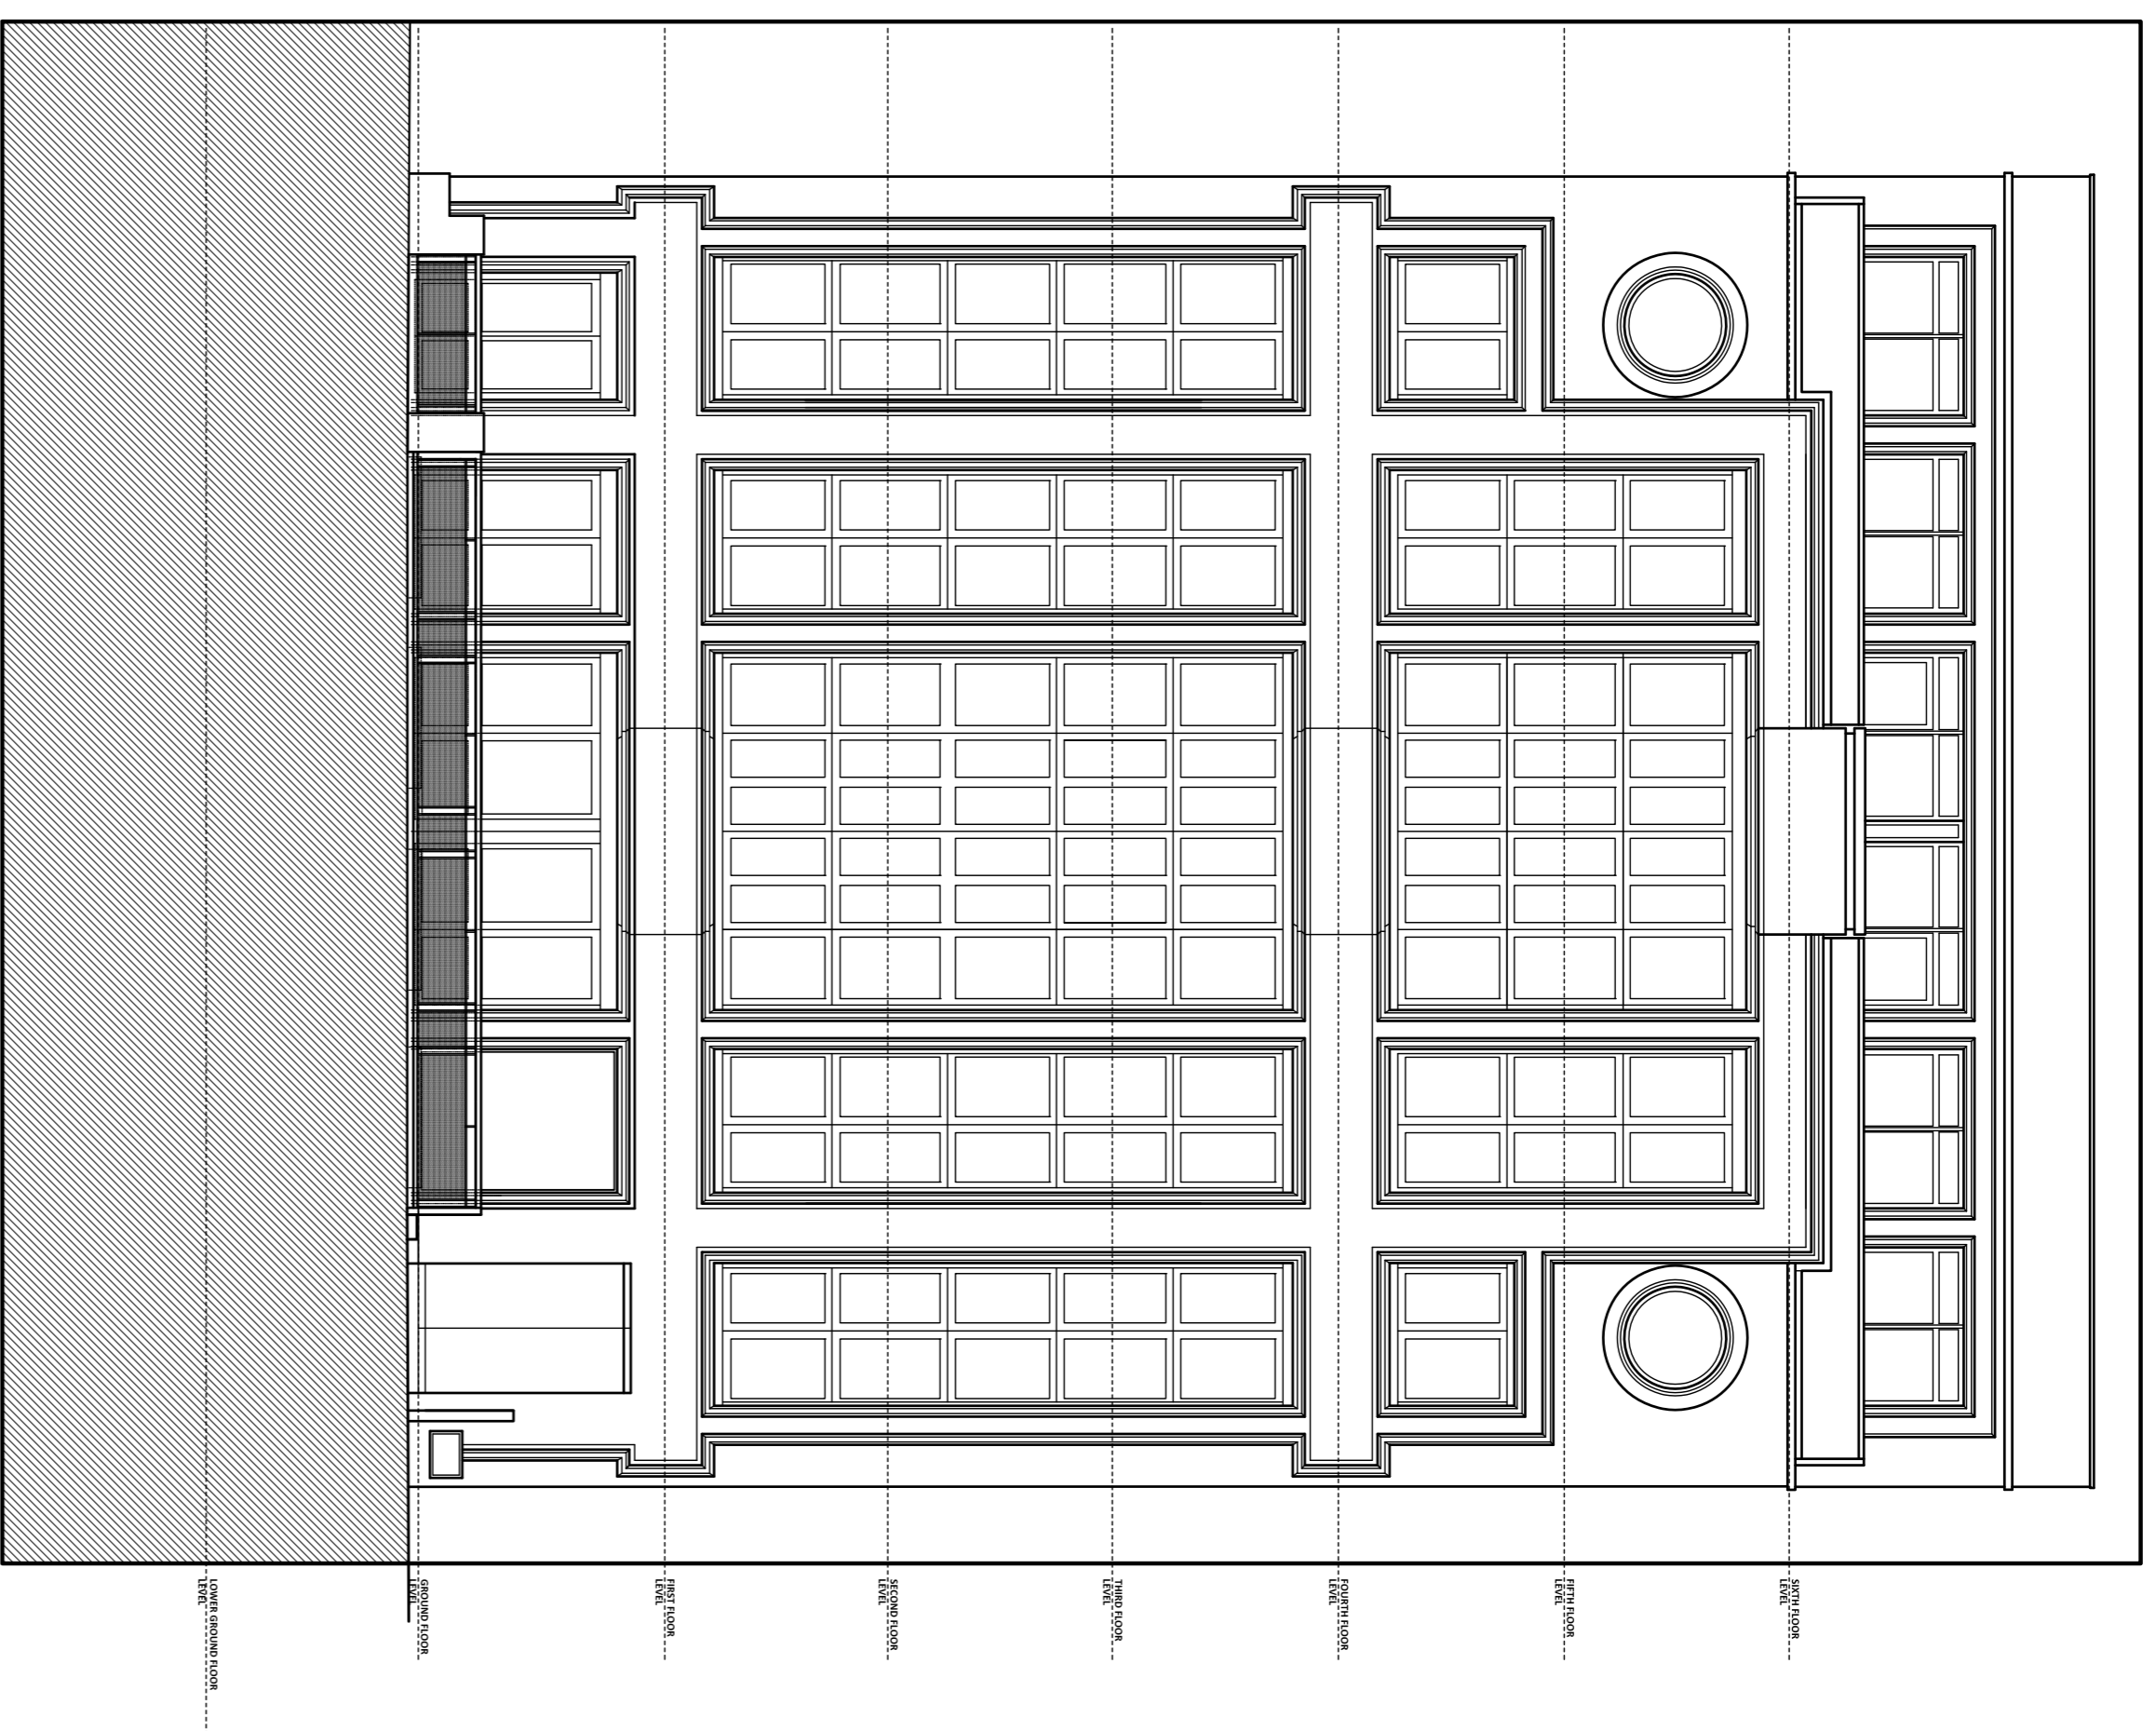

**FRONT ELEVATION**  
[TO CHARLOTTE STREET]  
AS EXISTING

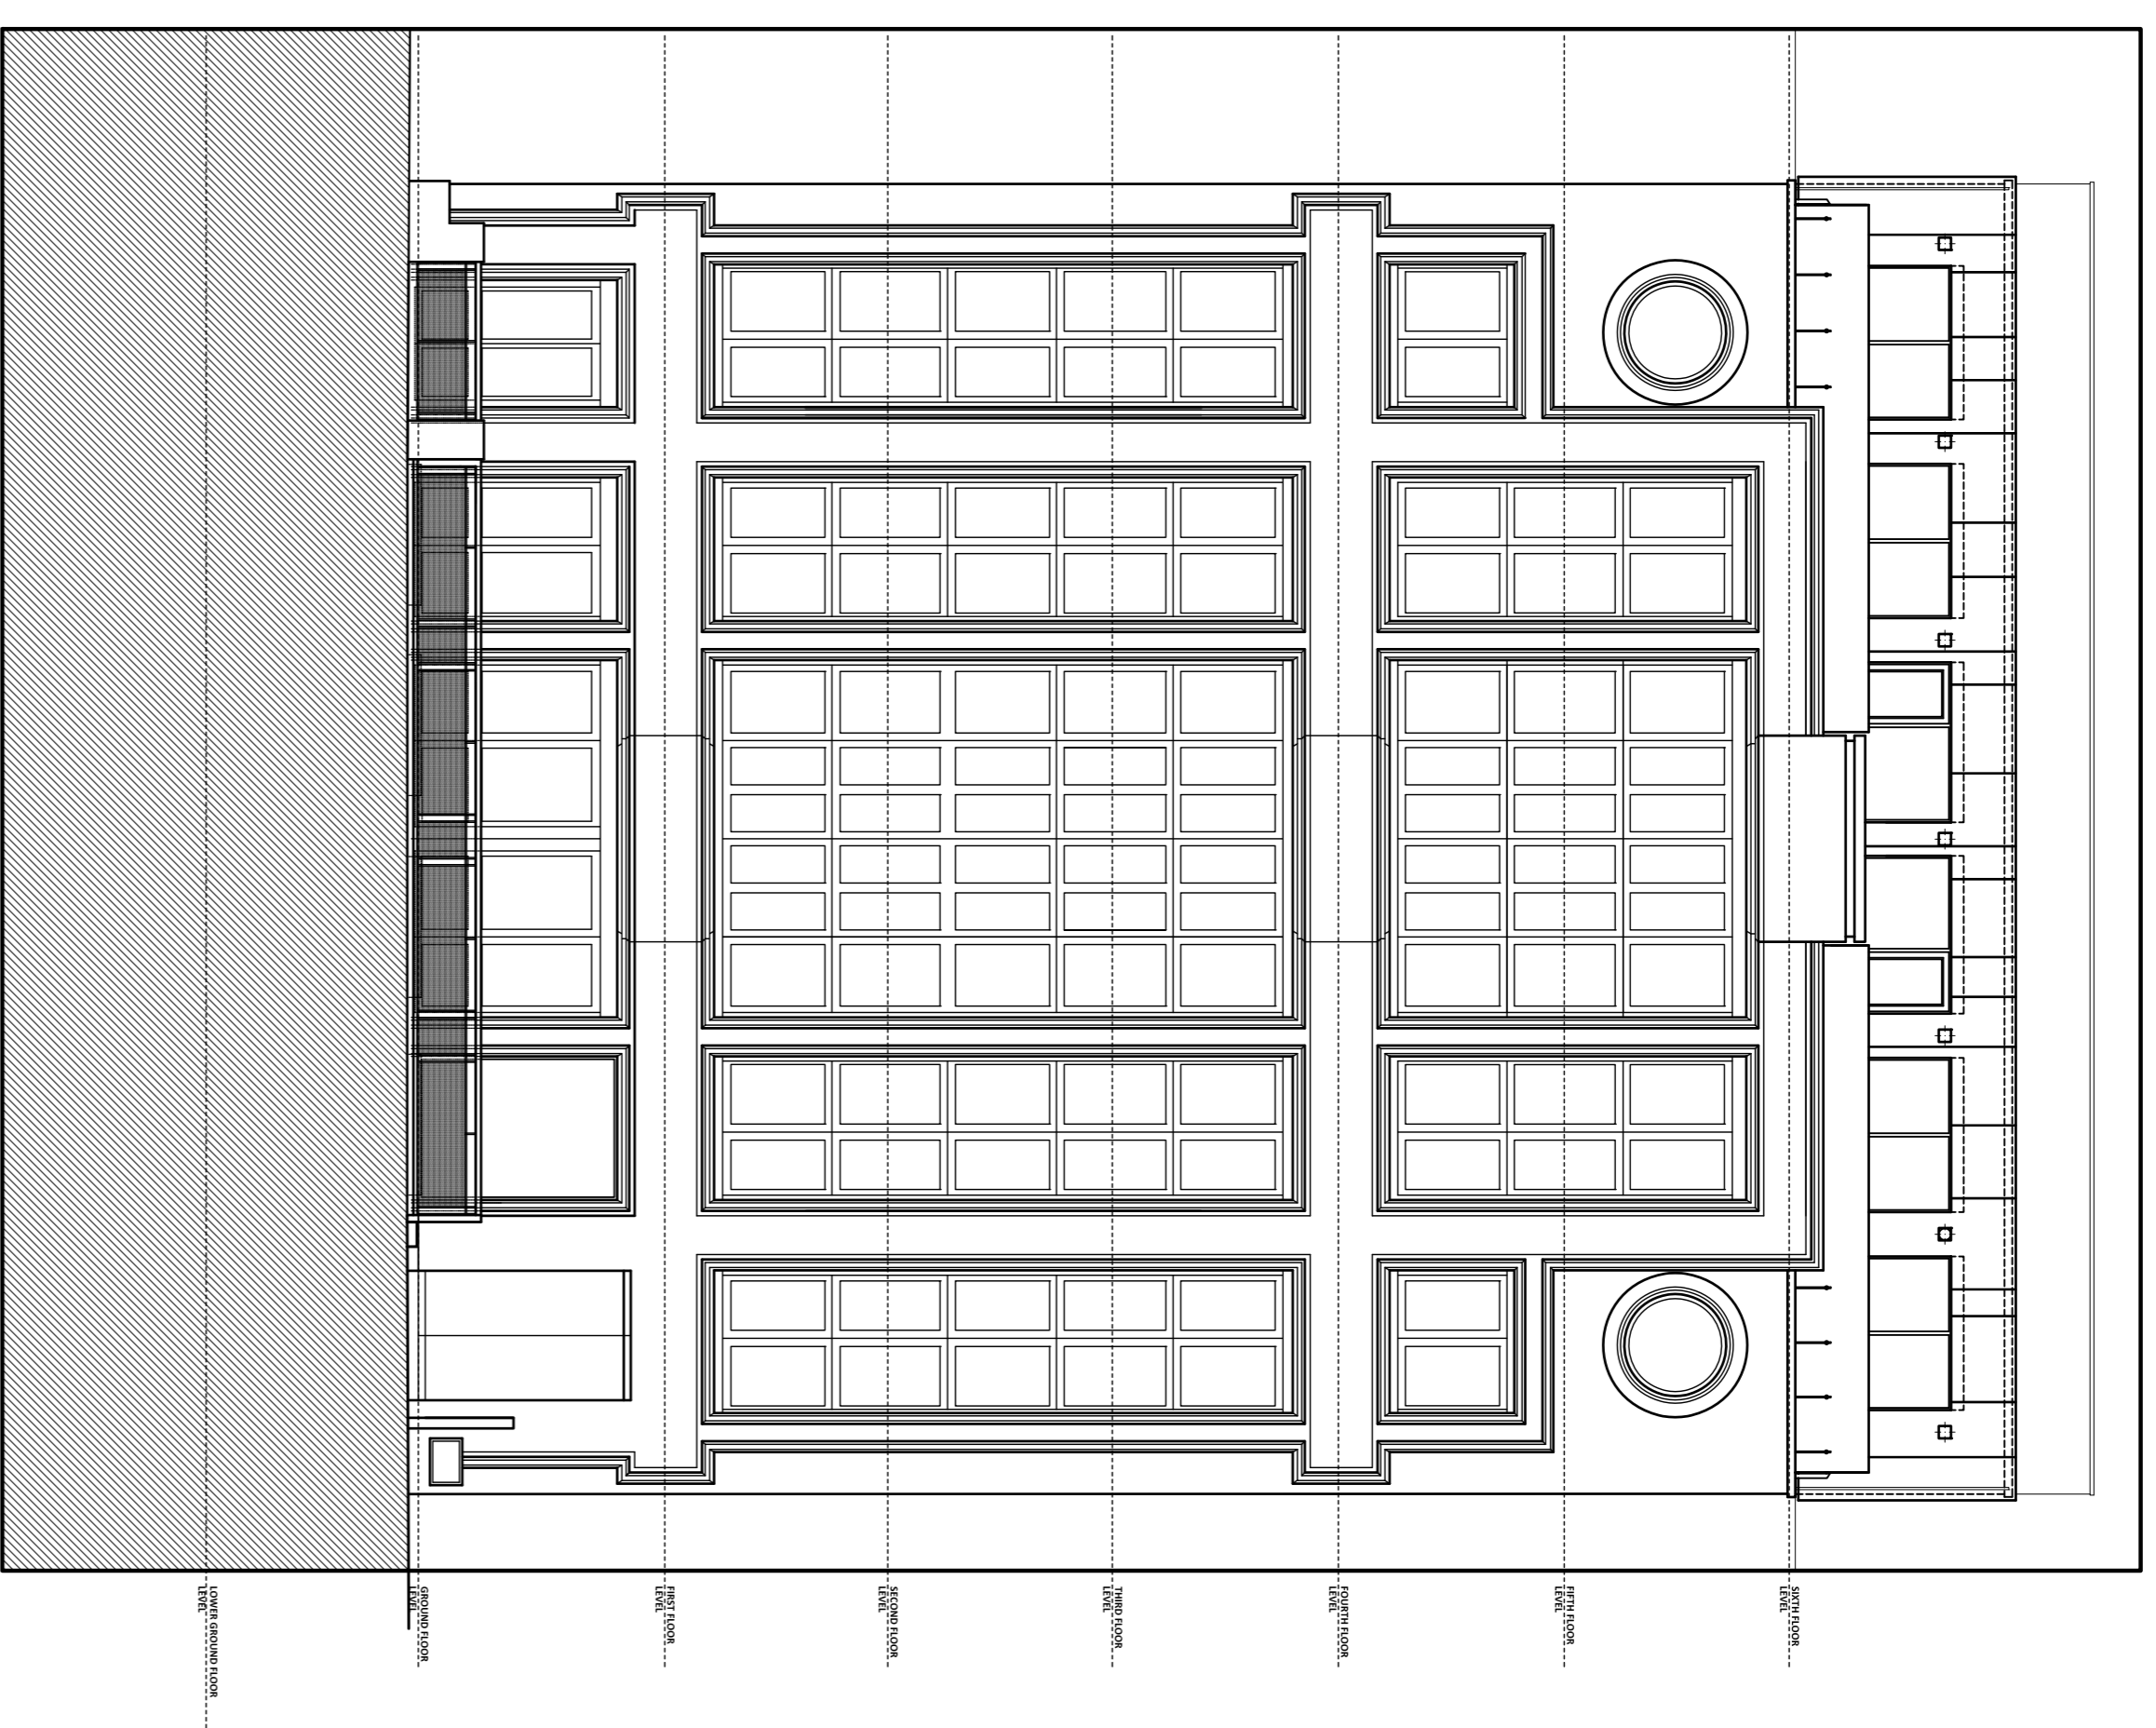

**FRONT ELEVATION**  
[TO CHARLOTTE STREET]  
AS PROPOSED

revisions	
#	date
D	2020018
C	2020018
B	2020018
A	2020018
-	1702018

client	CANADA LIFE
project	OFFICE SPACE SIXTH FLOOR REFURBISHMENT / FIT-OUT
site	ARIEL HOUSE, 74A CHARLOTTE STREET, LONDON
drawing	ELEVATIONS TO CHARLOTTE ST AS EXISTING AND PROPOSED

drawn	ES	checked	BSM	scale	A1 100
project	1349	drawing	230D	status	TEND

**burrogloo**

architecture, design consultancy, project delivery  
400, webury way | titchin | hertfordshire | SG5 1UE | [info@burrogloo.com](mailto:info@burrogloo.com)

