
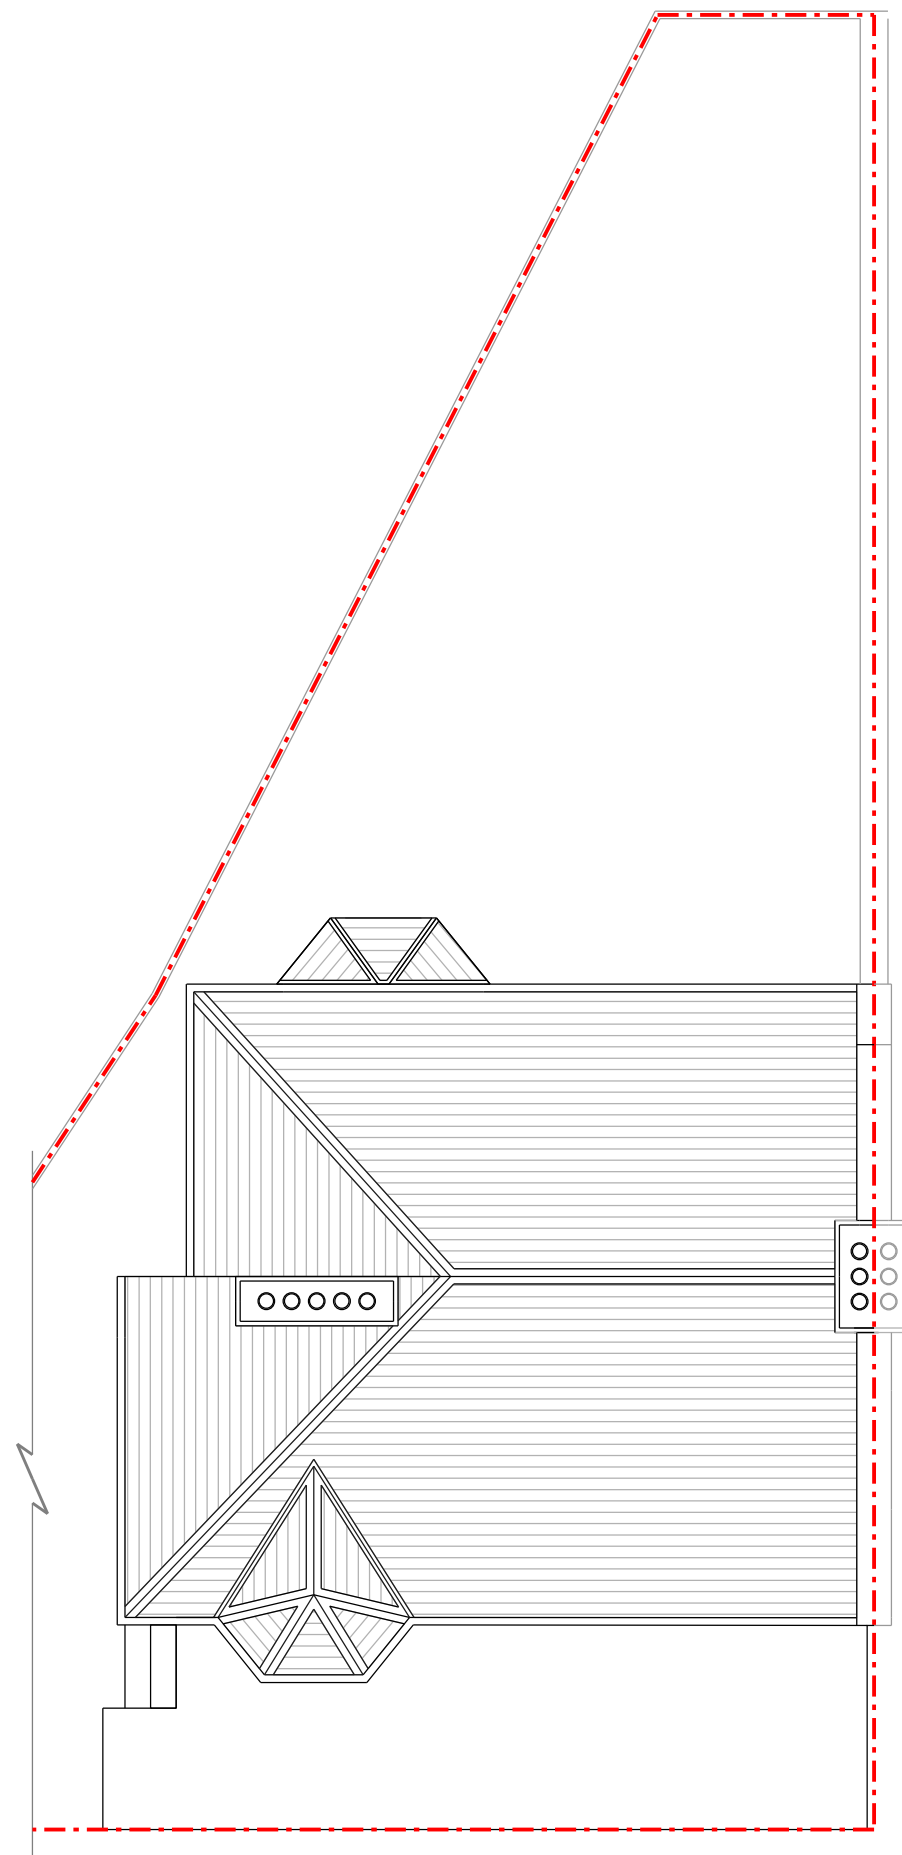


Ground Floor Plan

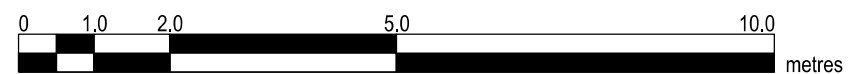

Roof Plan

Copyright in design and this drawing is the property of Resi.

Reproduction in whole or in part is forbidden without written sanction of Resi.

All dimensions to be cross-checked on site prior to completing a Building Regulations package, structural engineering, the party wall process and construction.

Print to scale (as actual size)

NOTES

KEYS

- Boundary Line
- Proposed walls
- Existing walls
- Existing removed
- Rooflight

**RESI**

JOB TITLE

PROPOSED GROUND FLOOR  
REAR BAY WINDOW ALTERATION  
AND ALL ASSOCIATED WORKS  
AT 1 ALDRED ROAD

CLIENT

JACKIE SPRECKLEY

DRAWING TITLE

EXISTING GROUND FLOOR  
AND ROOF PLAN

SCALE

1/100 @ A3

DRAWN

DV

DATE

JUNE 2018

CHECKED


RM

DRAWING NO.

528 - 01

REV.


-

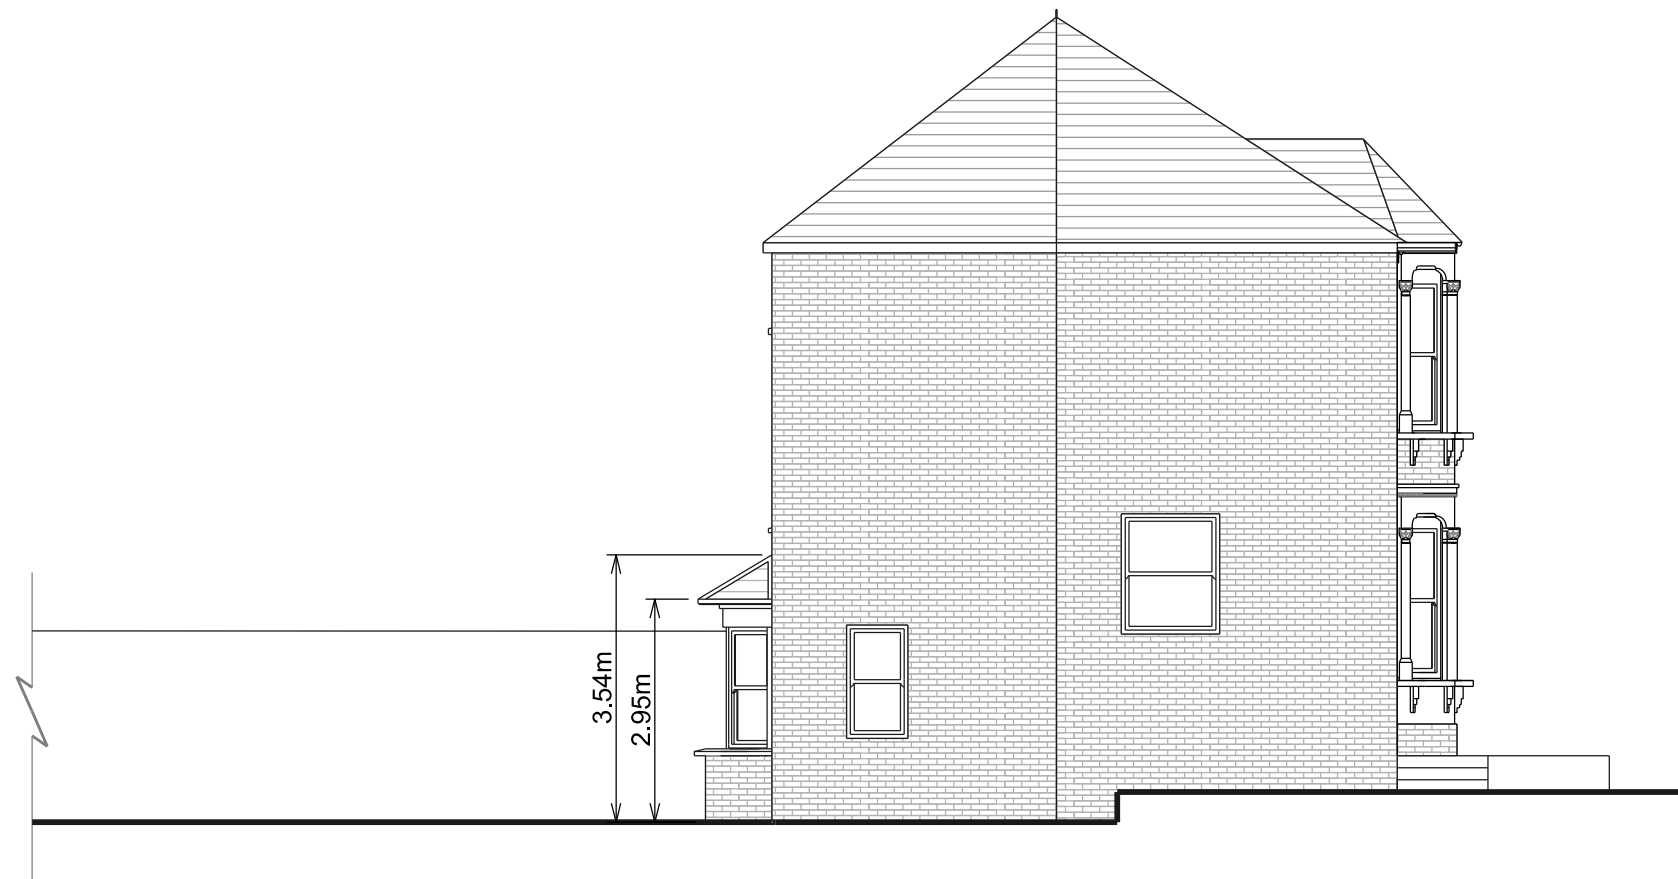

Side Elevation



Rear Elevation

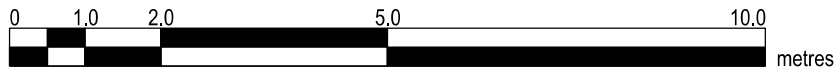

Copyright in design and this drawing is the property of Resi.

Reproduction in whole or in part is forbidden without written sanction of Resi.

All dimensions to be cross-checked on site prior to completing a Building Regulations package, structural engineering, the party wall process and construction.

Print to scale (as actual size)

NOTES

EXISTING MATERIALS:

Brickwork / Walls - London stock brick with red brick and terracotta tile detail and white painted stone window surrounds

Pitched Roof - Slate tiles

Windows - White painted timber casement and sash windows

Doors - White painted timber glazed rear doors and black painted timber front door

RWP / Gutters / Fascia - Black uPVC downpipe and guttering and white painted timber fascias

KEYS

--- Boundary Line

Proposed walls

Existing walls

Existing removed

Rooflight



JOB TITLE

PROPOSED GROUND FLOOR  
REAR BAY WINDOW ALTERATION  
AND ALL ASSOCIATED WORKS  
AT 1 ALDRED ROAD

CLIENT

JACKIE SPRECKLEY

DRAWING TITLE

EXISTING ELEVATIONS

SCALE 1/100 @ A3

DRAWN DV

DATE JUNE 2018


CHECKED RM

DRAWING NO.


528 - 02

REV.

-

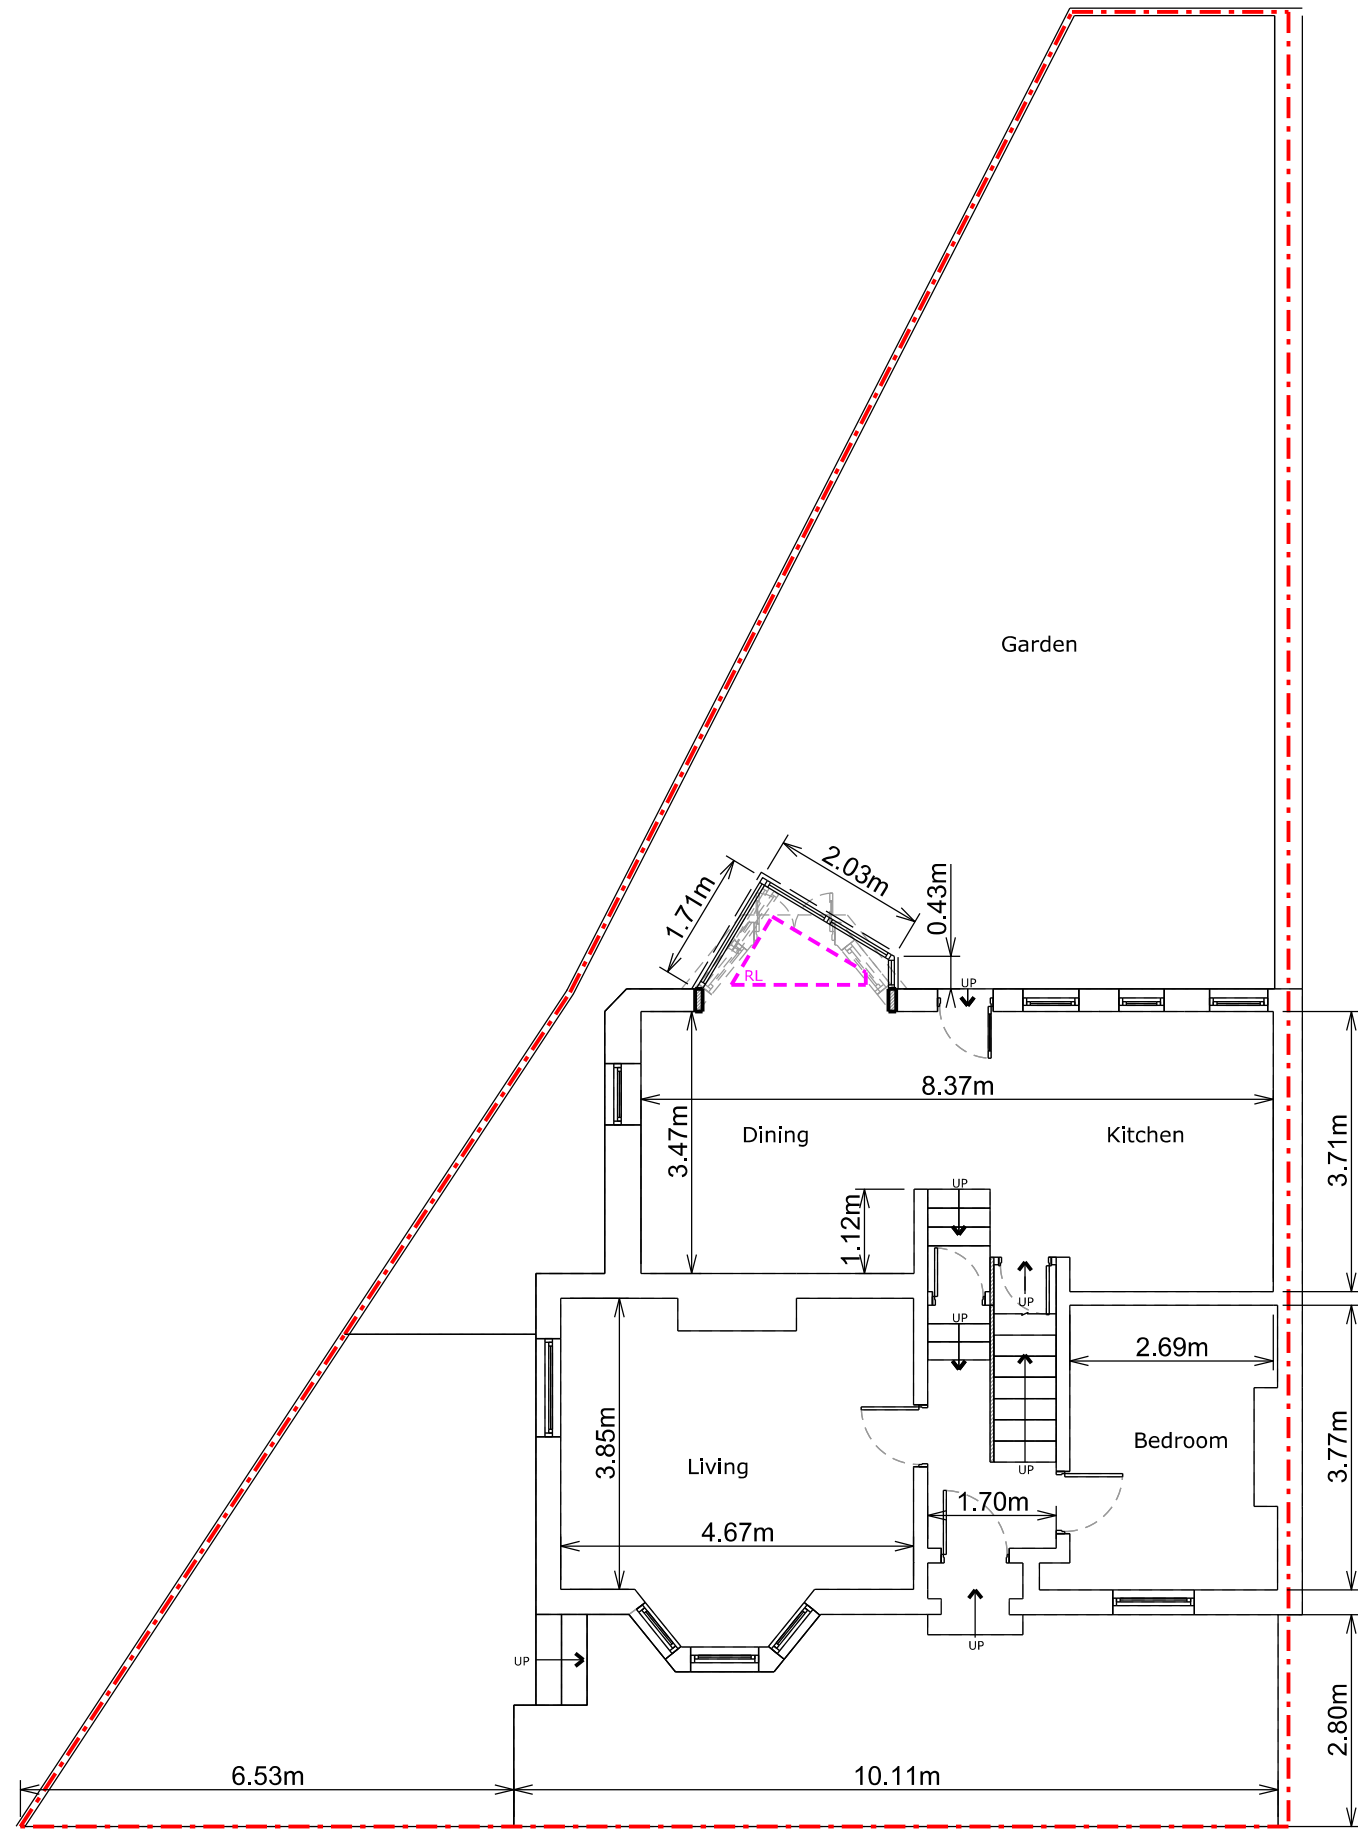

Ground Floor Plan

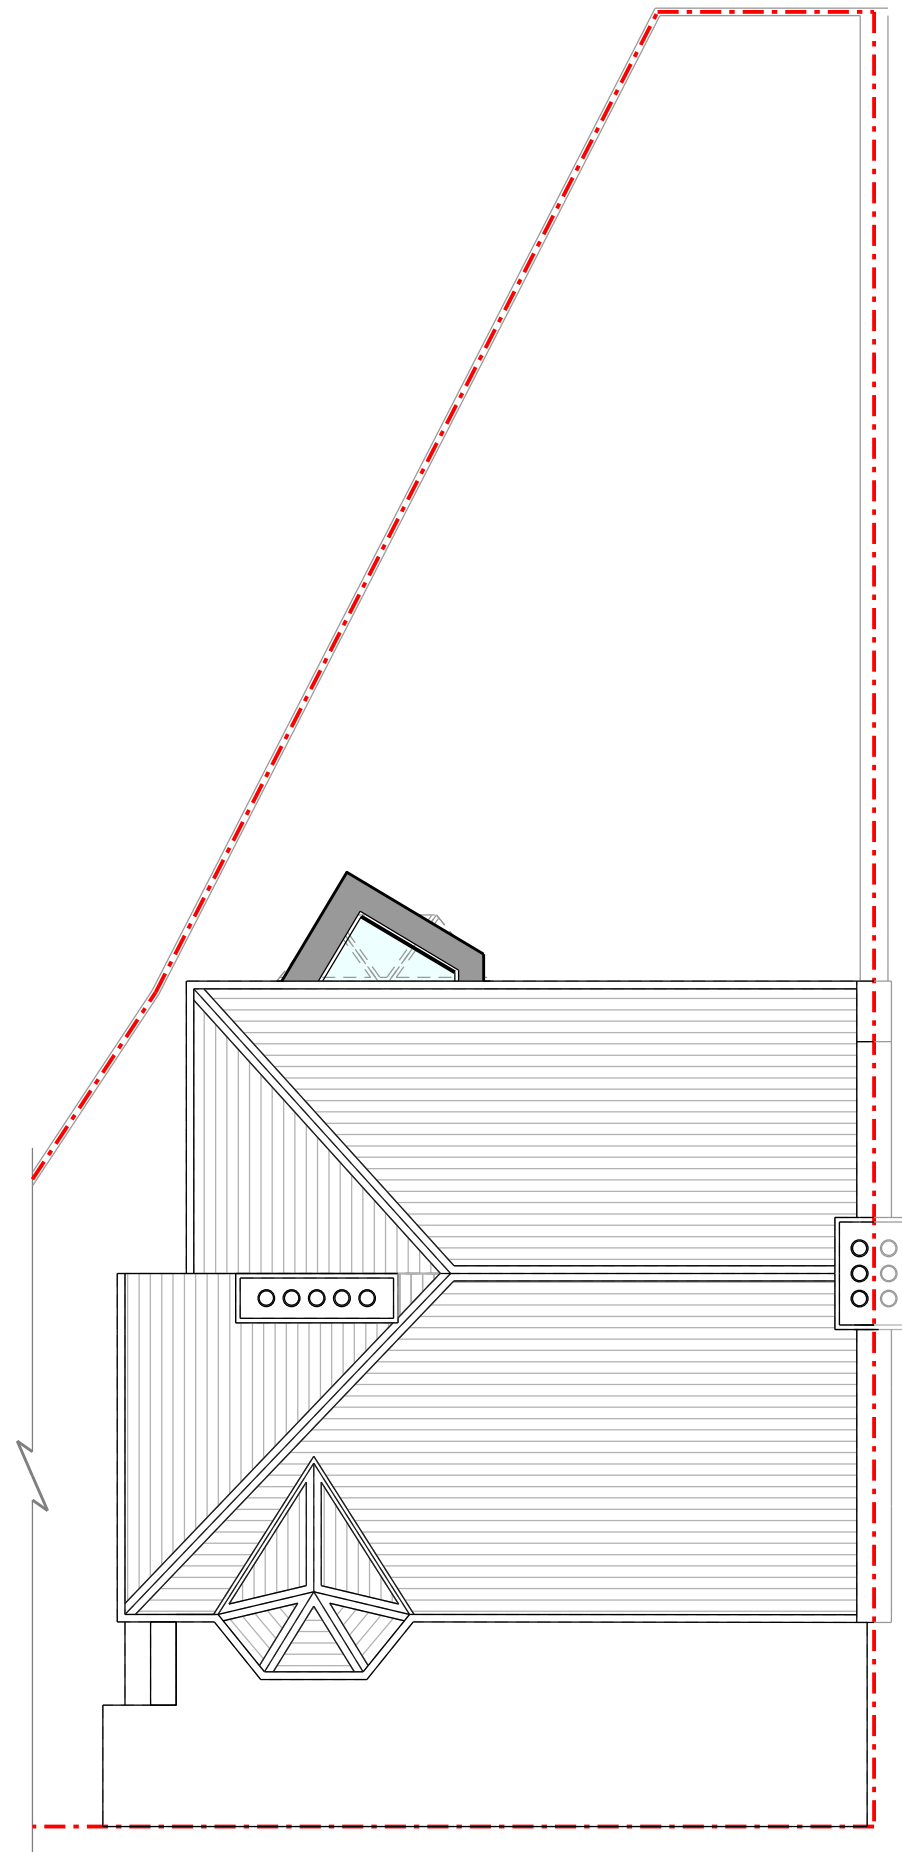

Roof Plan

Copyright in design and this drawing is the property of Resi.

Reproduction in whole or in part is forbidden without written sanction of Resi.

All dimensions to be cross-checked on site prior to completing a Building Regulations package, structural engineering, the party wall process and construction.

Print to scale (as actual size)

NOTES

KEYS

- Boundary Line
- Proposed walls
- Existing walls
- Existing removed
- Rooflight




JOB TITLE  
PROPOSED GROUND FLOOR  
REAR BAY WINDOW ALTERATION  
AND ALL ASSOCIATED WORKS  
AT 1 ALDRED ROAD

CLIENT  
JACKIE SPRECKLEY

DRAWING TITLE  
PROPOSED GROUND FLOOR  
AND ROOF PLAN


SCALE	1/100 @ A3	DRAWN	AB
DATE	JUNE 2018	CHECKED	RM
DRAWING NO.	528 - 03	REV.	-

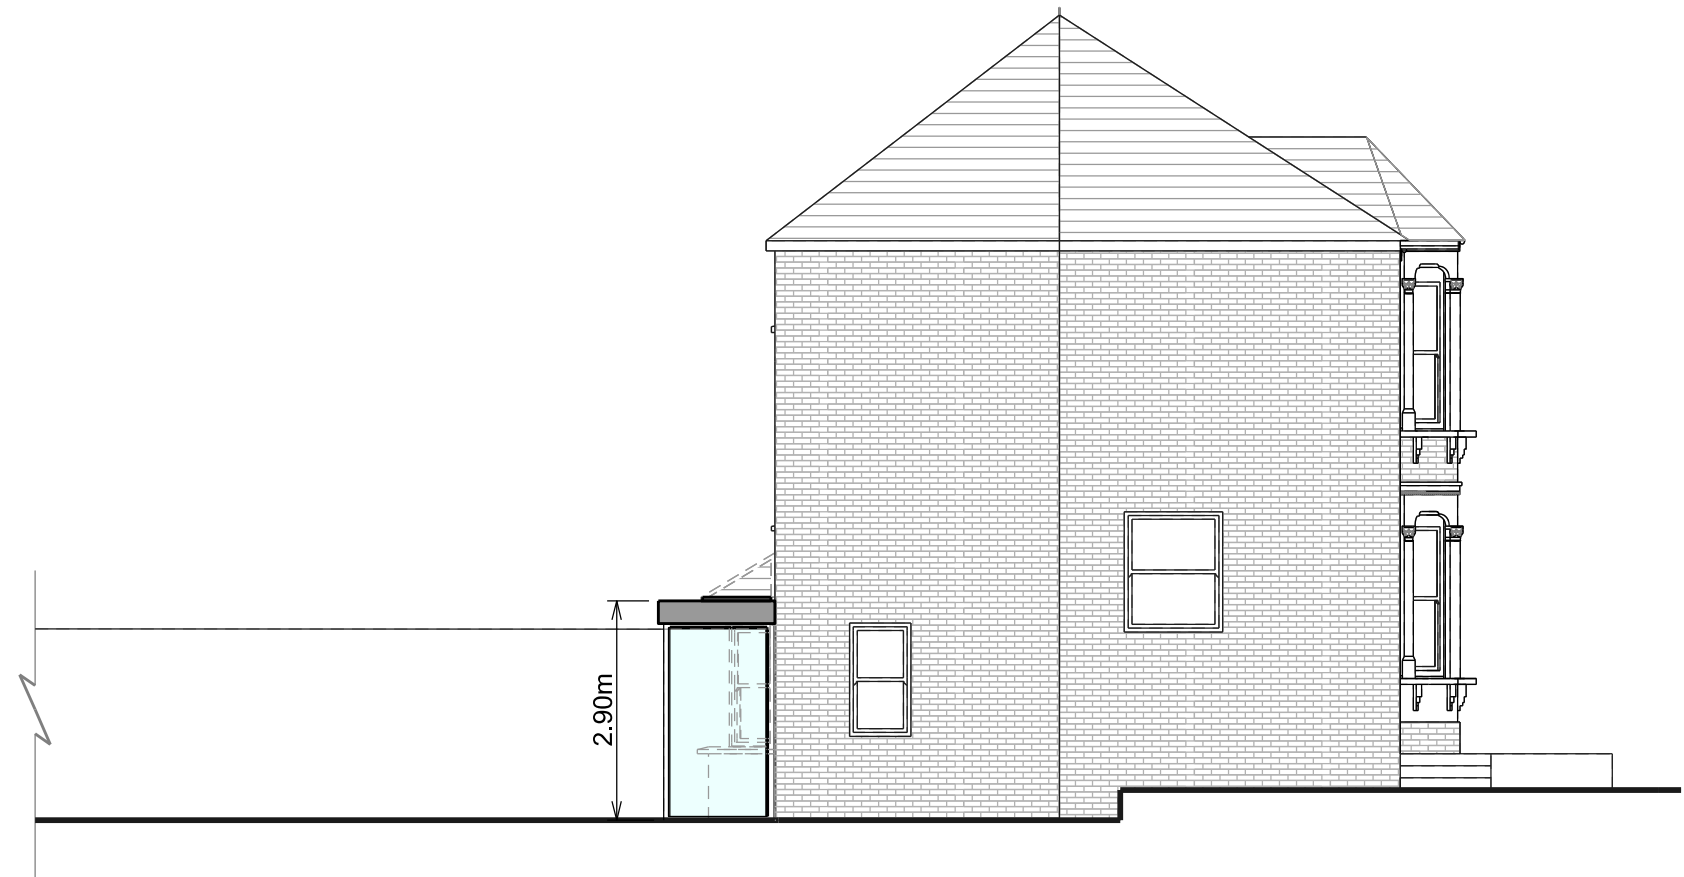

Side Elevation



Rear Elevation

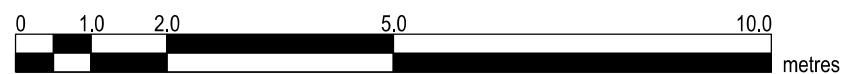

Copyright in design and this drawing is the property of Resi.

Reproduction in whole or in part is forbidden without written sanction of Resi.

All dimensions to be cross-checked on site prior to completing a Building Regulations package, structural engineering, the party wall process and construction.

Print to scale (as actual size)

#### NOTES

##### PROPOSED MATERIALS:

Brickwork / Walls - N/A

Flat Roof - Fibreglass

Windows - Aluminum fixed glazed panels and an aluminum rooflight

Doors - Bi-folding doors

RWP / Gutters / Fascia - Black uPVC downpipe and guttering and white painted timber fascias

--- Boundary Line

Proposed walls

Existing walls

Existing removed

Rooflight



#### JOB TITLE

PROPOSED GROUND FLOOR  
REAR BAY WINDOW ALTERATION  
AND ALL ASSOCIATED WORKS  
AT 1 ALDRED ROAD

#### CLIENT

JACKIE SPRECKLEY

#### DRAWING TITLE

PROPOSED ELEVATIONS

SCALE 1/100 @ A3

DRAWN AB

DATE JUNE 2018

CHECKED RM

DRAWING NO.  
528 - 04

REV.  
-