




PROPOSED FRONT ELEVATION




PROPOSED SIDE ELEVATION

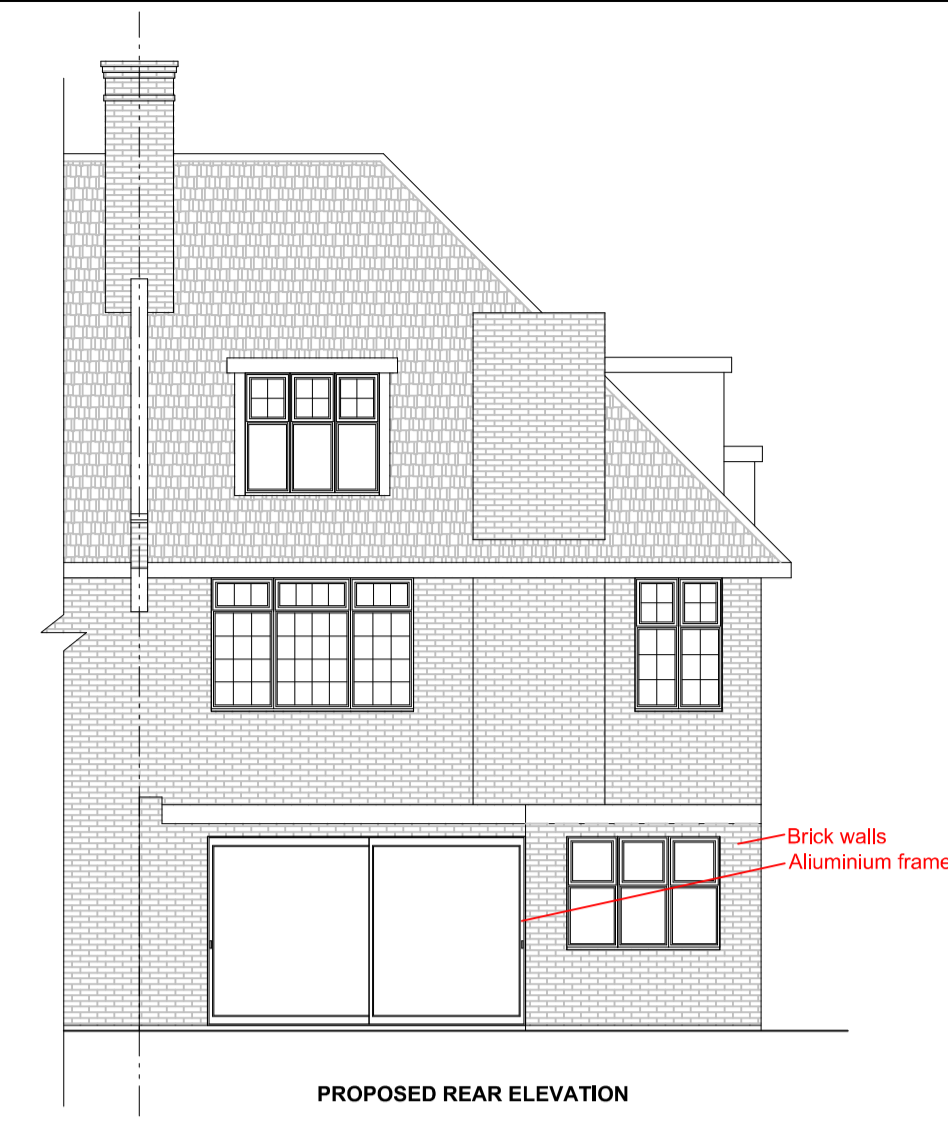


PROPOSED REAR ELEVATION






PROPOSED SIDE ELEVATION

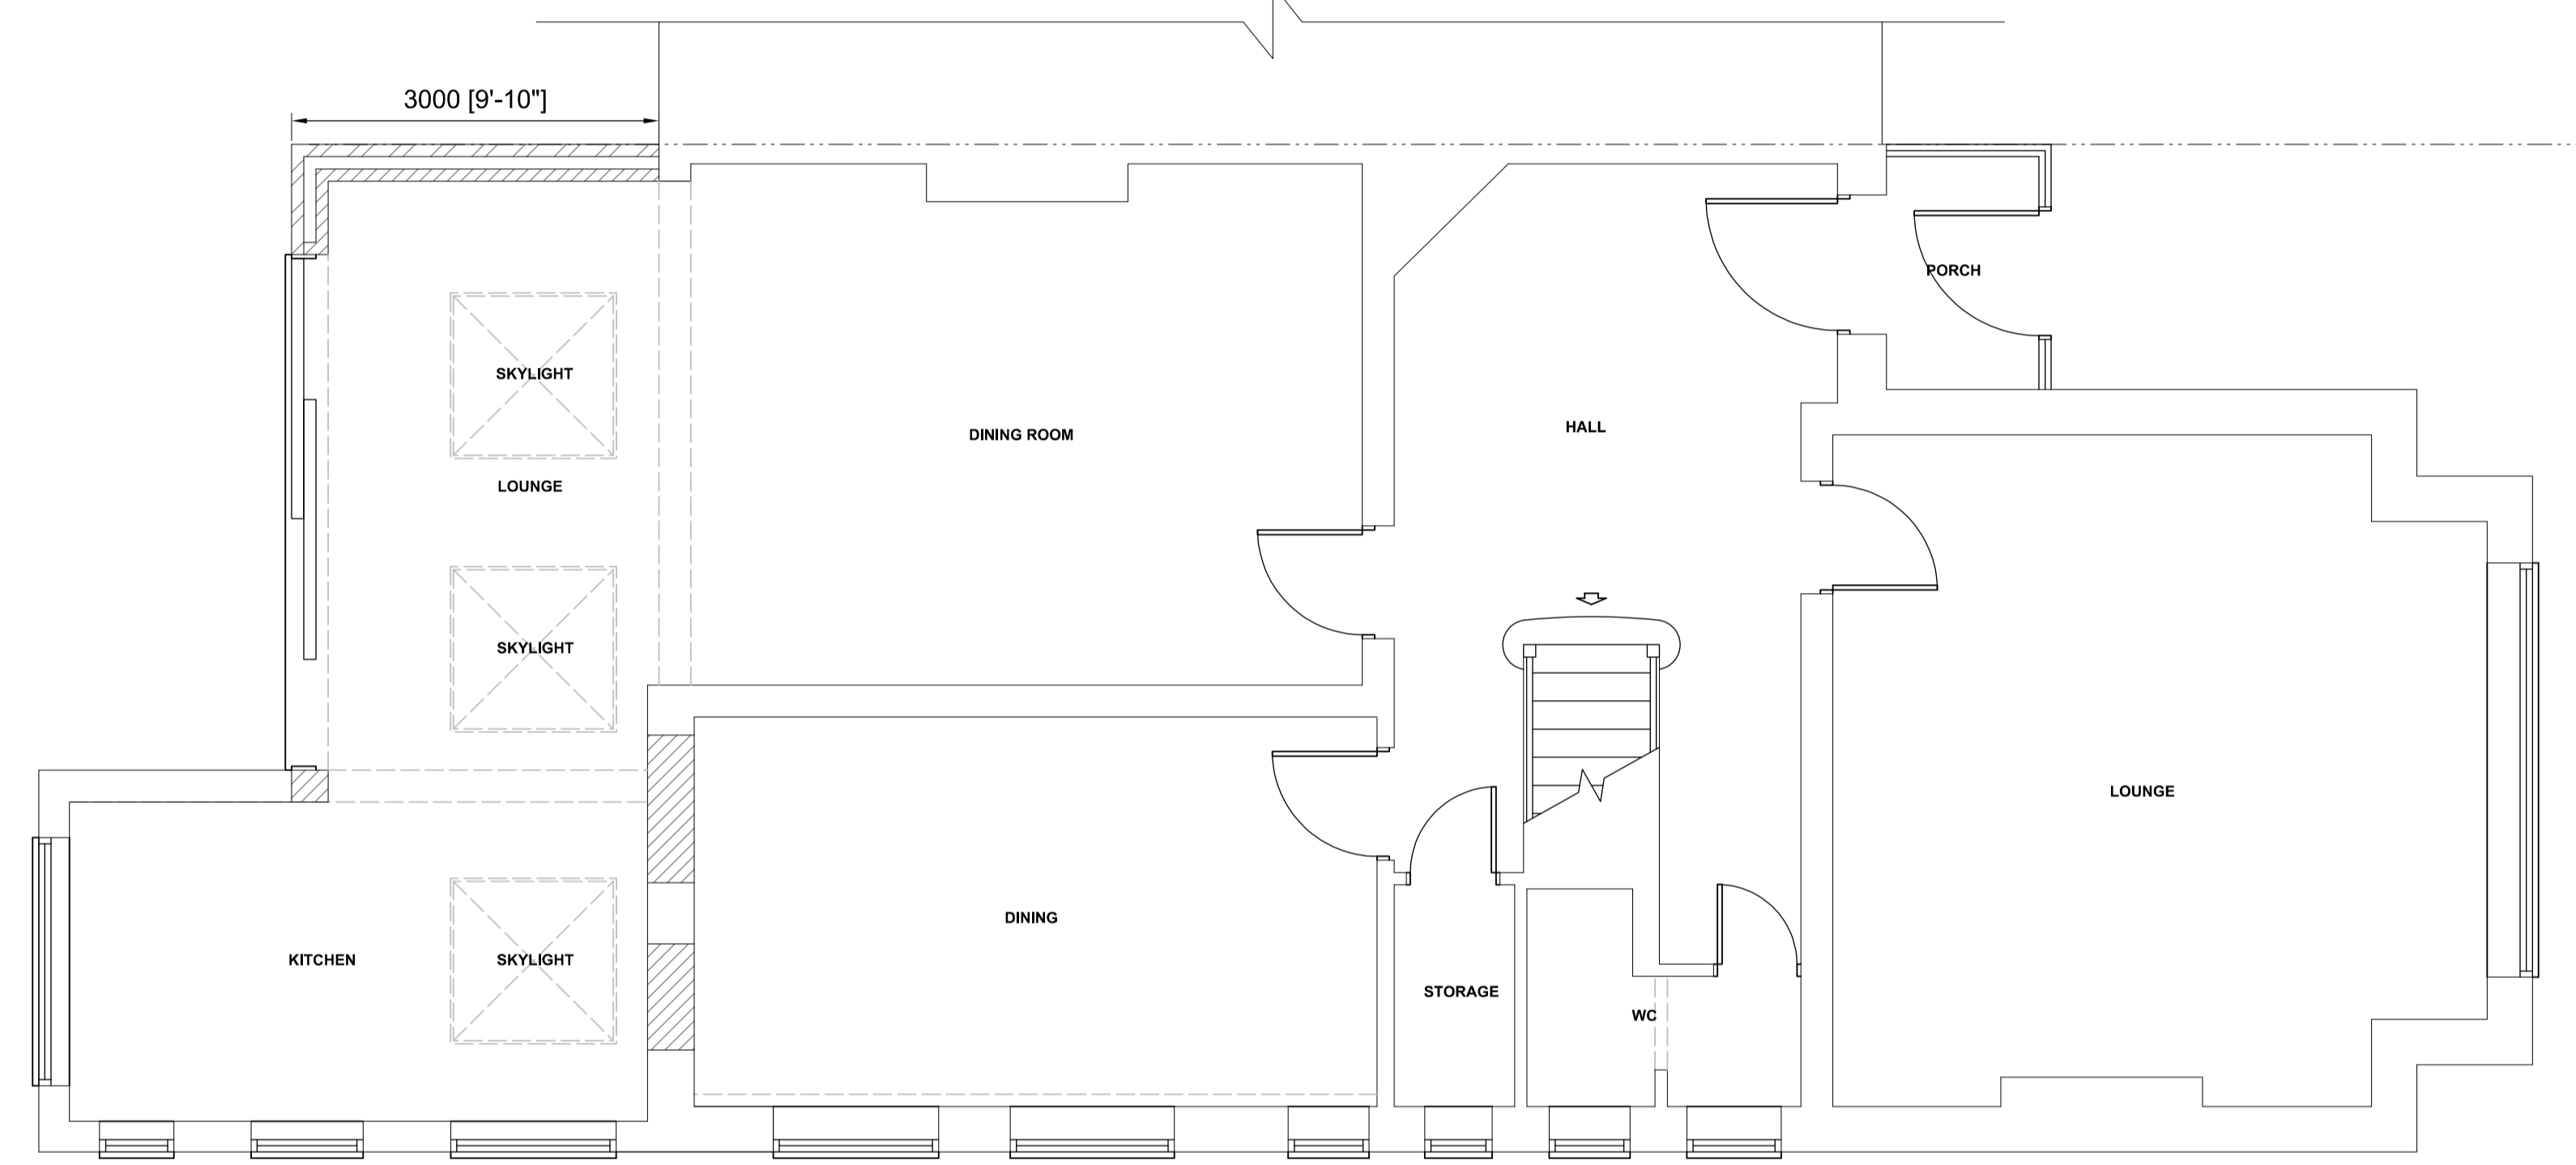


PROPOSED GROUND FLOOR PLAN

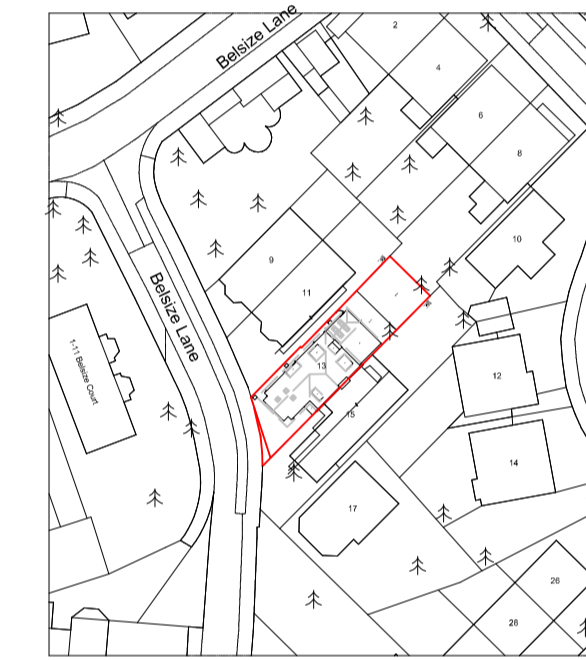

PROPOSED LOCATION PLAN 1:1250

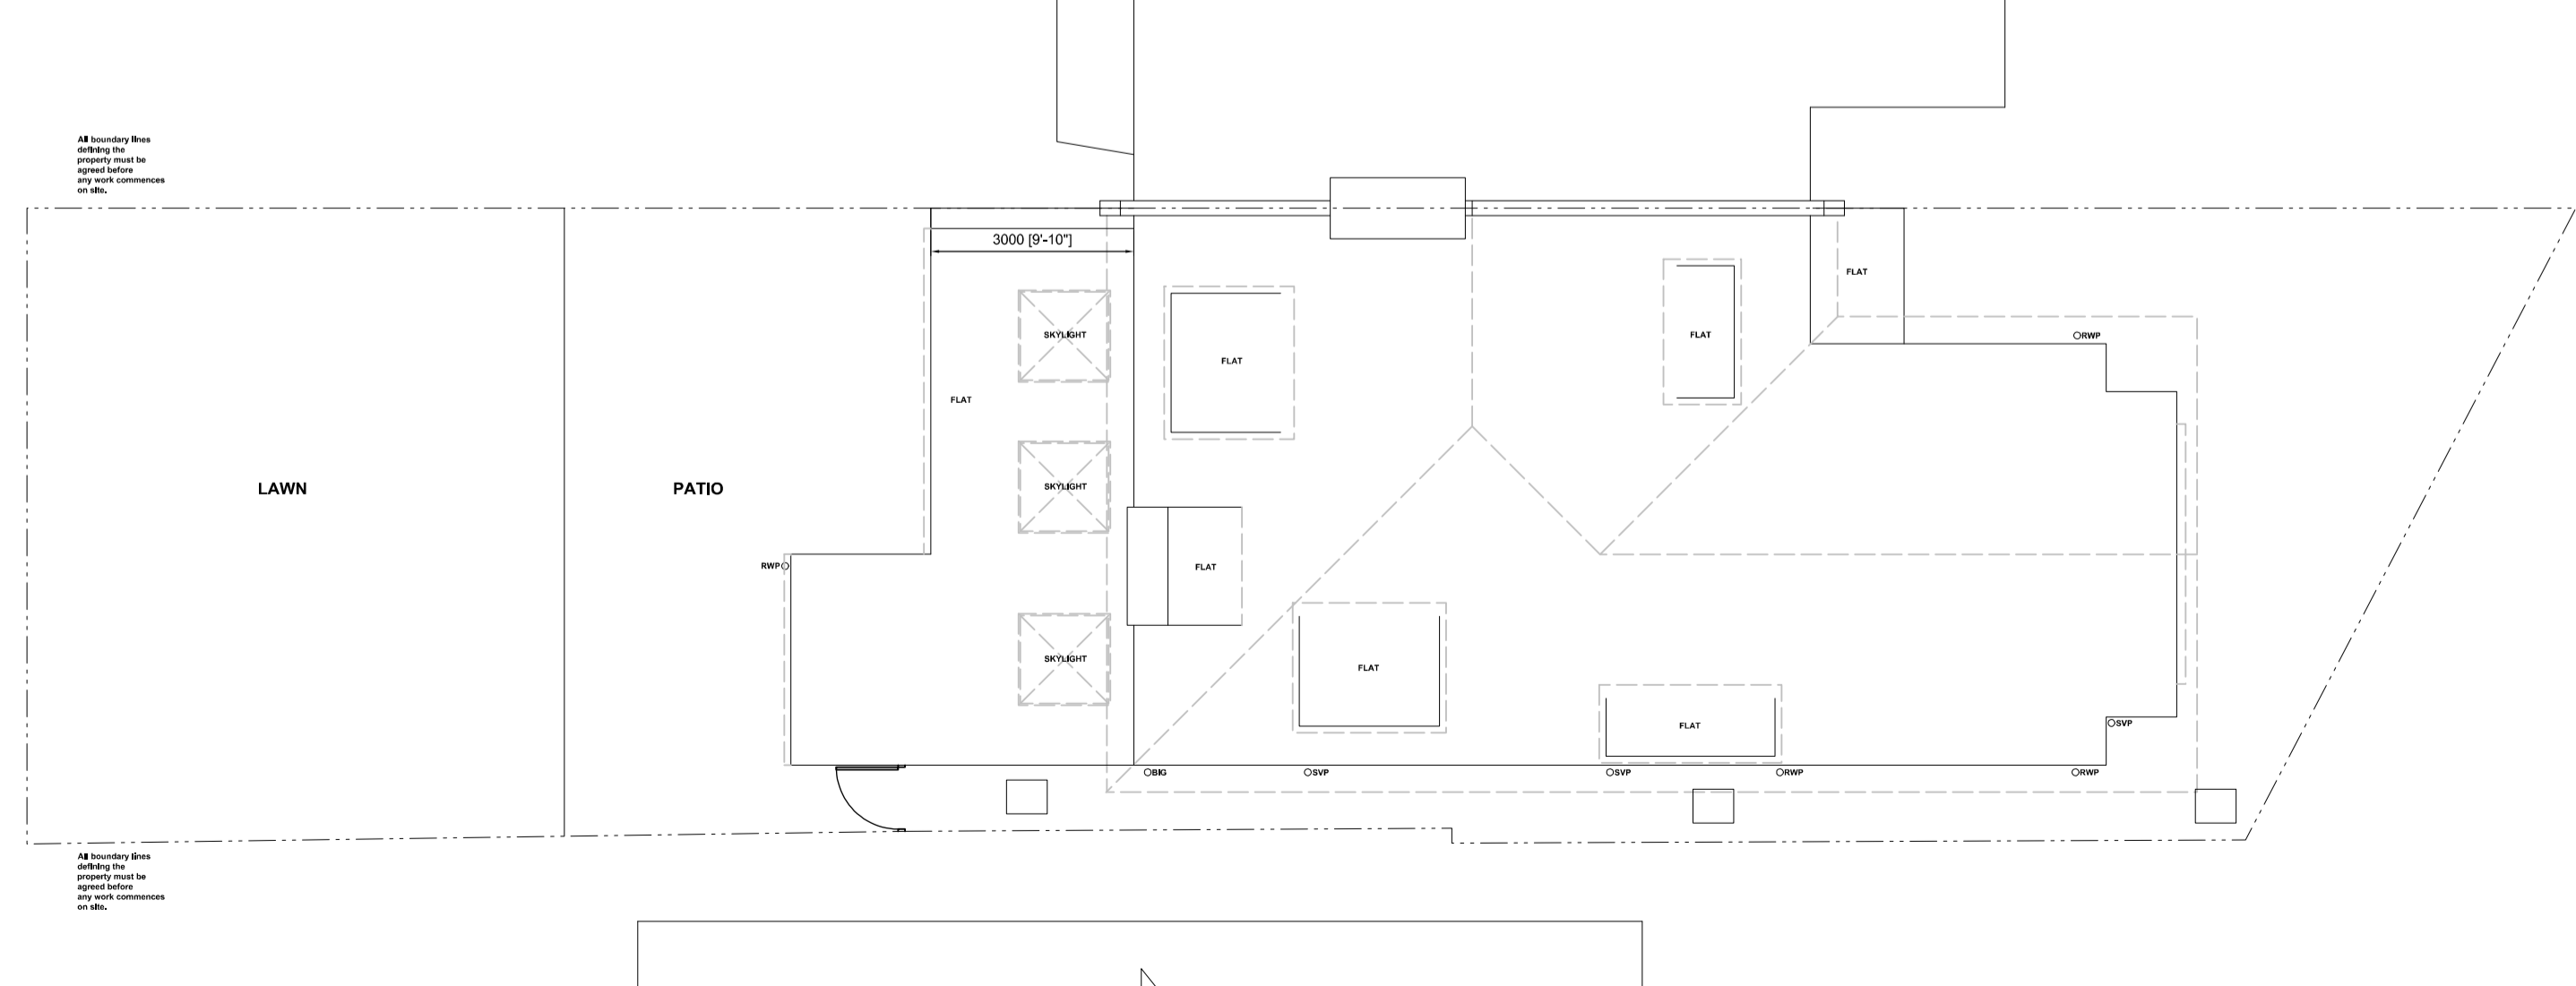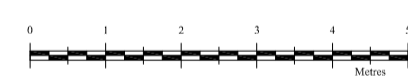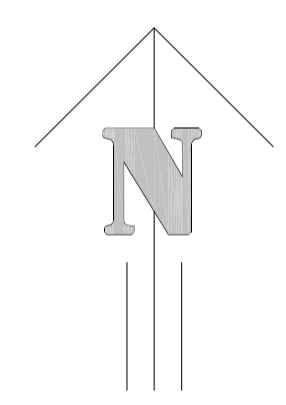

PROPOSED ROOF / SITE PLAN

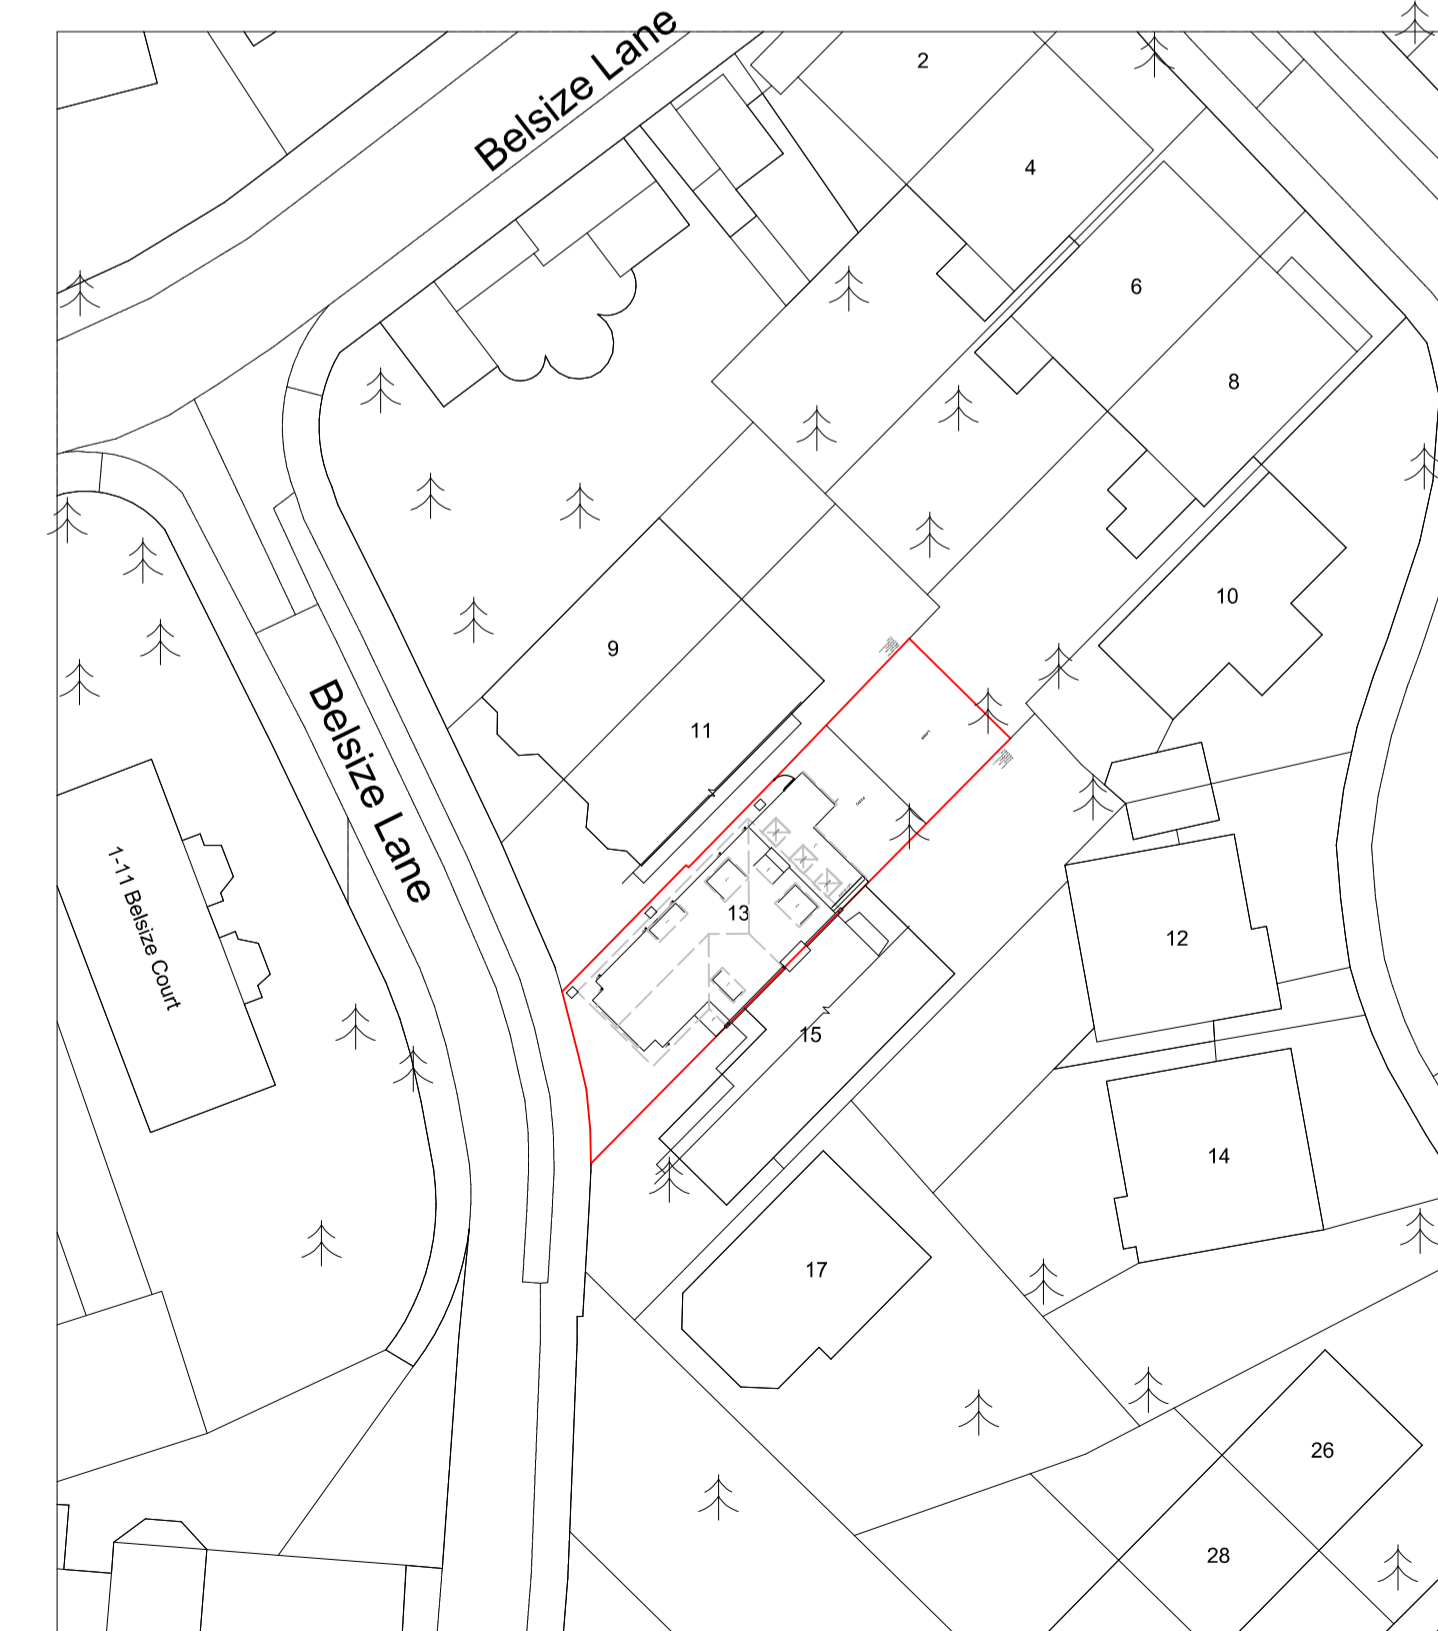

PROPOSED BLOCK PLAN 1:500

Revision	Description	Date
REV 1	1. Pitched roof removed	26-06-2018
	2. Brick walls and aluminium frames	
	3. Reduced to 3 meters rear extension	

TOWN AND COUNTRY PLANNING LTD
 (020) 8441 4947
 13 Evelyn Road, Cockfosters, Hertfordshire EN4 9JT
 e-mail: martin@tcpild.net

Project _____
 13 Belsize Lane,
 London NW3 5AD
 Client _____
 Mr & Mrs A. Taylor
 Proposed Plans & Elevations
 Drawing No. _____
 2018-1238 REV 1
 Scale 1:50, 1:100 Drawn By: M.P.M
 Checked Y Date 26 Jun 2018

IMPORTANT NOTICE
 Copyright. Drawing to be used in conjunction with specification and structural engineers notes. All dimensions to be checked on site prior to commencement of work. Differences between drawings, and between drawings and specification or structural engineers details to be referred immediately to Town and Country Planning Ltd. Work should only be undertaken from local authority approved drawings. Commencement of any work on site prior to gaining the necessary planning and/or building control approvals is entirely at the client's own risk.
 We strongly recommend you agree the boundary lines of the property before any work commences on site. It is the responsibility of the builder and the property owner to be in agreement with the definition of these lines.

(c) UKMap Copyright. The GeoInformation Group 2018 Licence No. LANDMLON100003121118