


NOTES  
 DO NOT SCALE FROM THIS DRAWING  
**PLANNING**  
 NOTE:  
 Rev A 180627 amendment to dormer

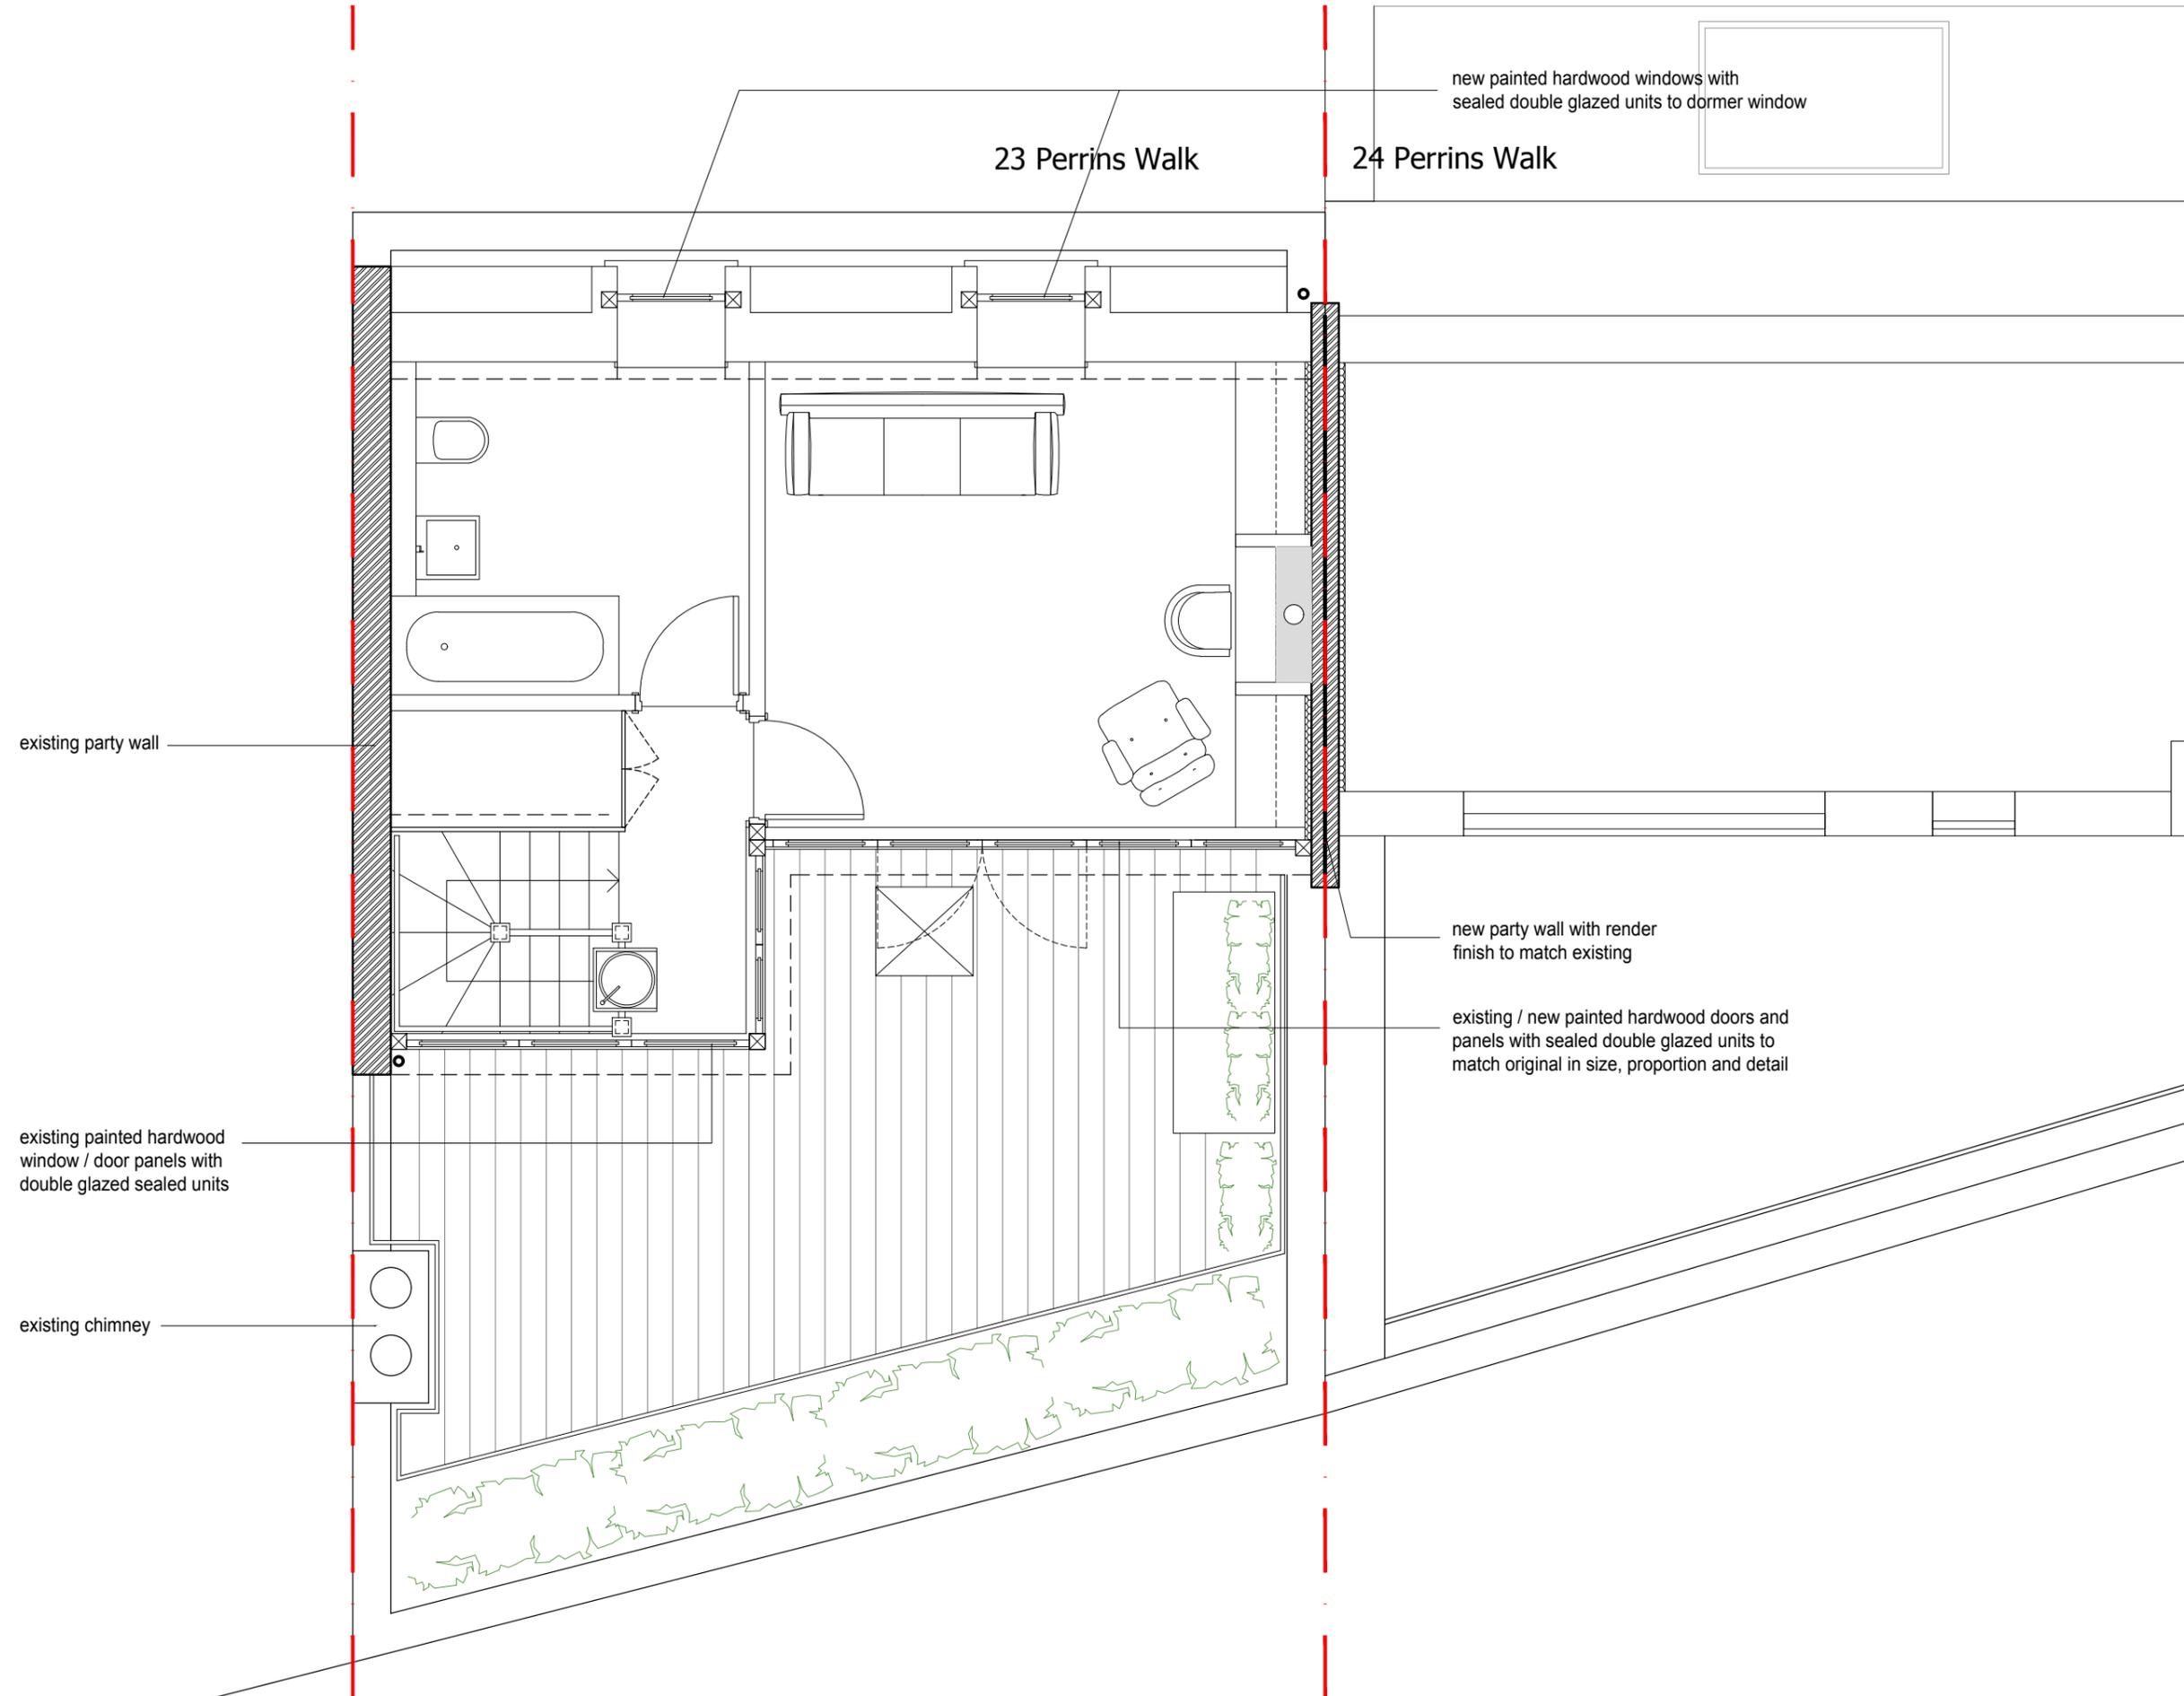

PROPOSED PLAN 1:50 @ A3

**Martin Evans**  
 Architects ©  
 18 Charlotte Road  
 London EC2A 3PB  
 tel 020 7729 2474

**PROJECT**  
 Mr and Mrs Paul Knight  
 23 Perrins Walk

**TITLE**  
 Proposed Floor Plan

<b>DATE</b>	27.06.2018
<b>SCALE</b>	1:50 @ A3
<b>DRAWN</b>	A.L.

**DRAWING NO.** PER-PL-GA-08A