
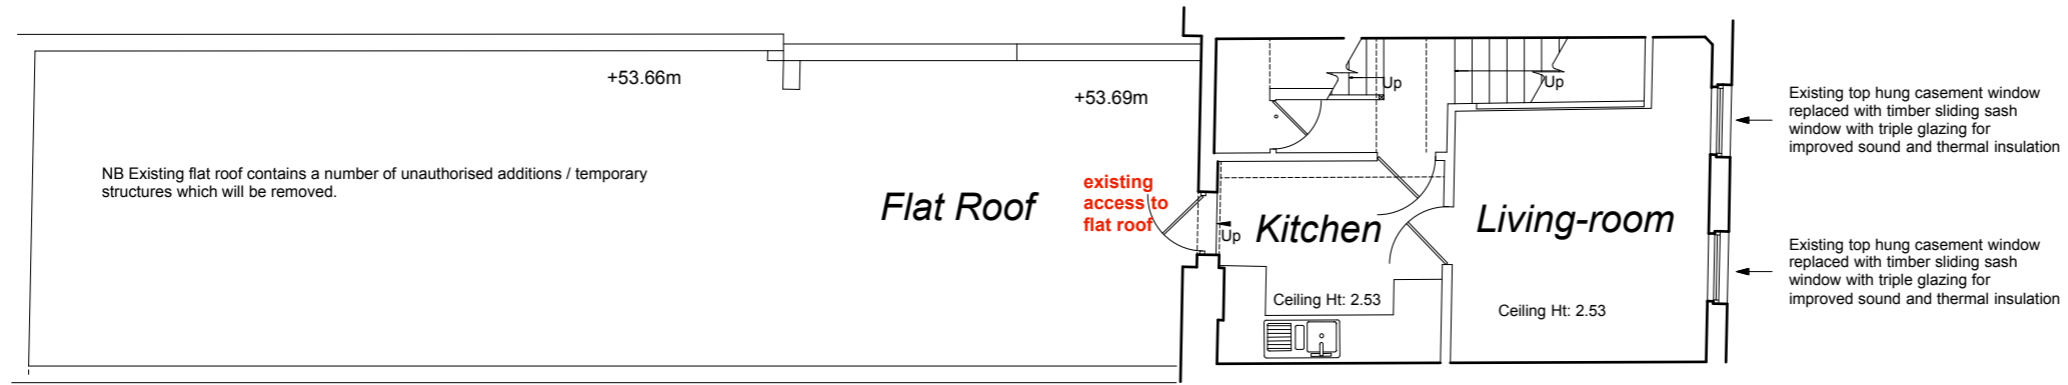



SCALE BAR (m)

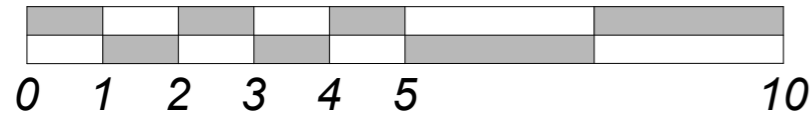

First Floor Plan: Existing

scale 1.50 @ A1 (1.100 @ A3)

Note: Interior and exterior comprehensively refurbished including improvements to sound insulation within the floor, external walls, and windows.

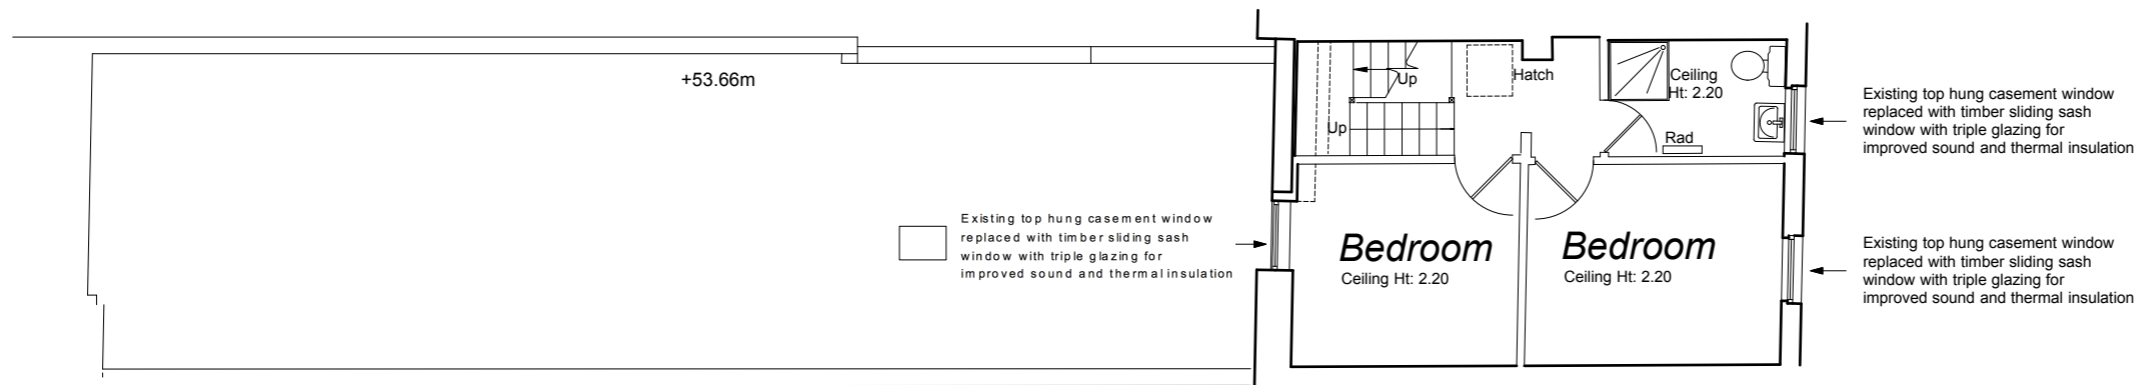

Second Floor Plan: Existing

scale 1.50 @ A1 (1.100 @ A3)

F 10 07 Plans revised to reflect conversation with Case Officer and confirming no change to historic plan and use.



11.04 Architects
The Workspace 12 Wilton Road
Muswell Hill London N10 1LS
T. 020 8444 3000
www.1104architects.co.uk
E. 1104@1104architects.co.uk

**Inverness Street
Restaurant and Bar with
Residential Over**

**1st & 2nd Floor Plans:
Existing**

Scale	1.50 @ A1	Date	Feb 2018
Project No.	375	Drawing No.	P / 12
Rev.			F