


Figured dimensions only to be taken from this drawing.
Any errors or omissions to be reported to the architect.




SECTION BB

FRONT ELEVATION

SECTION CC

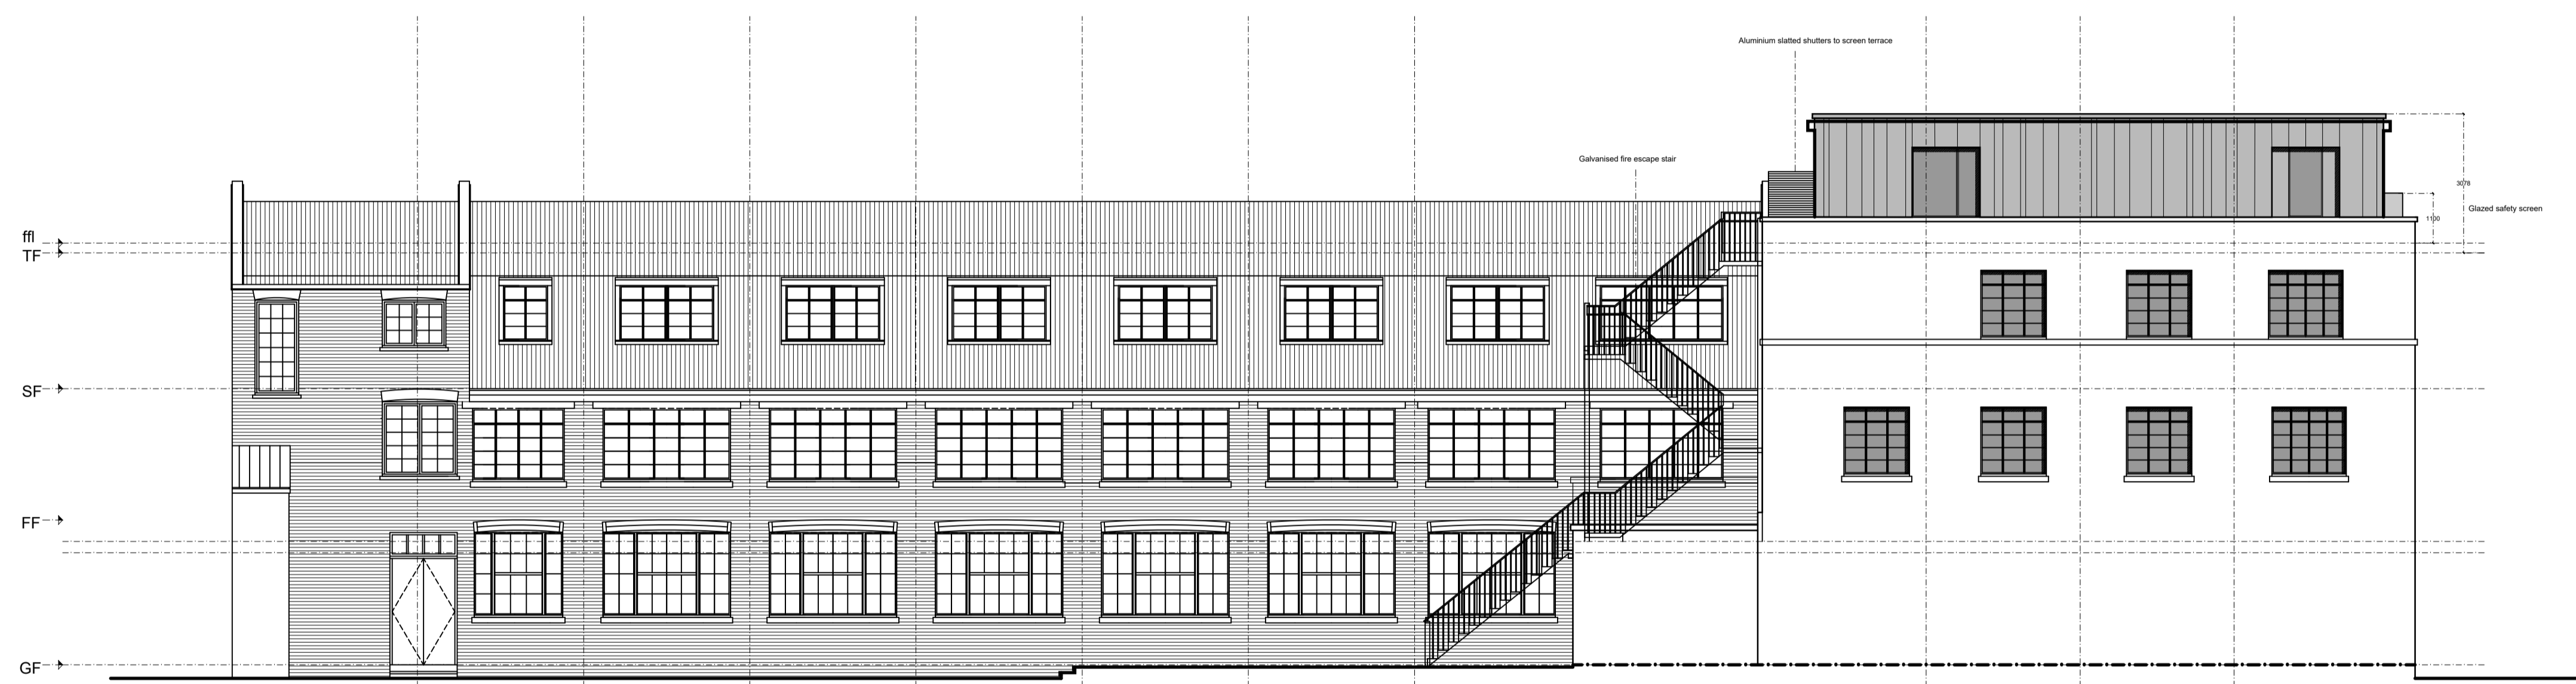


FLANK ELEVATION NORTH WEST

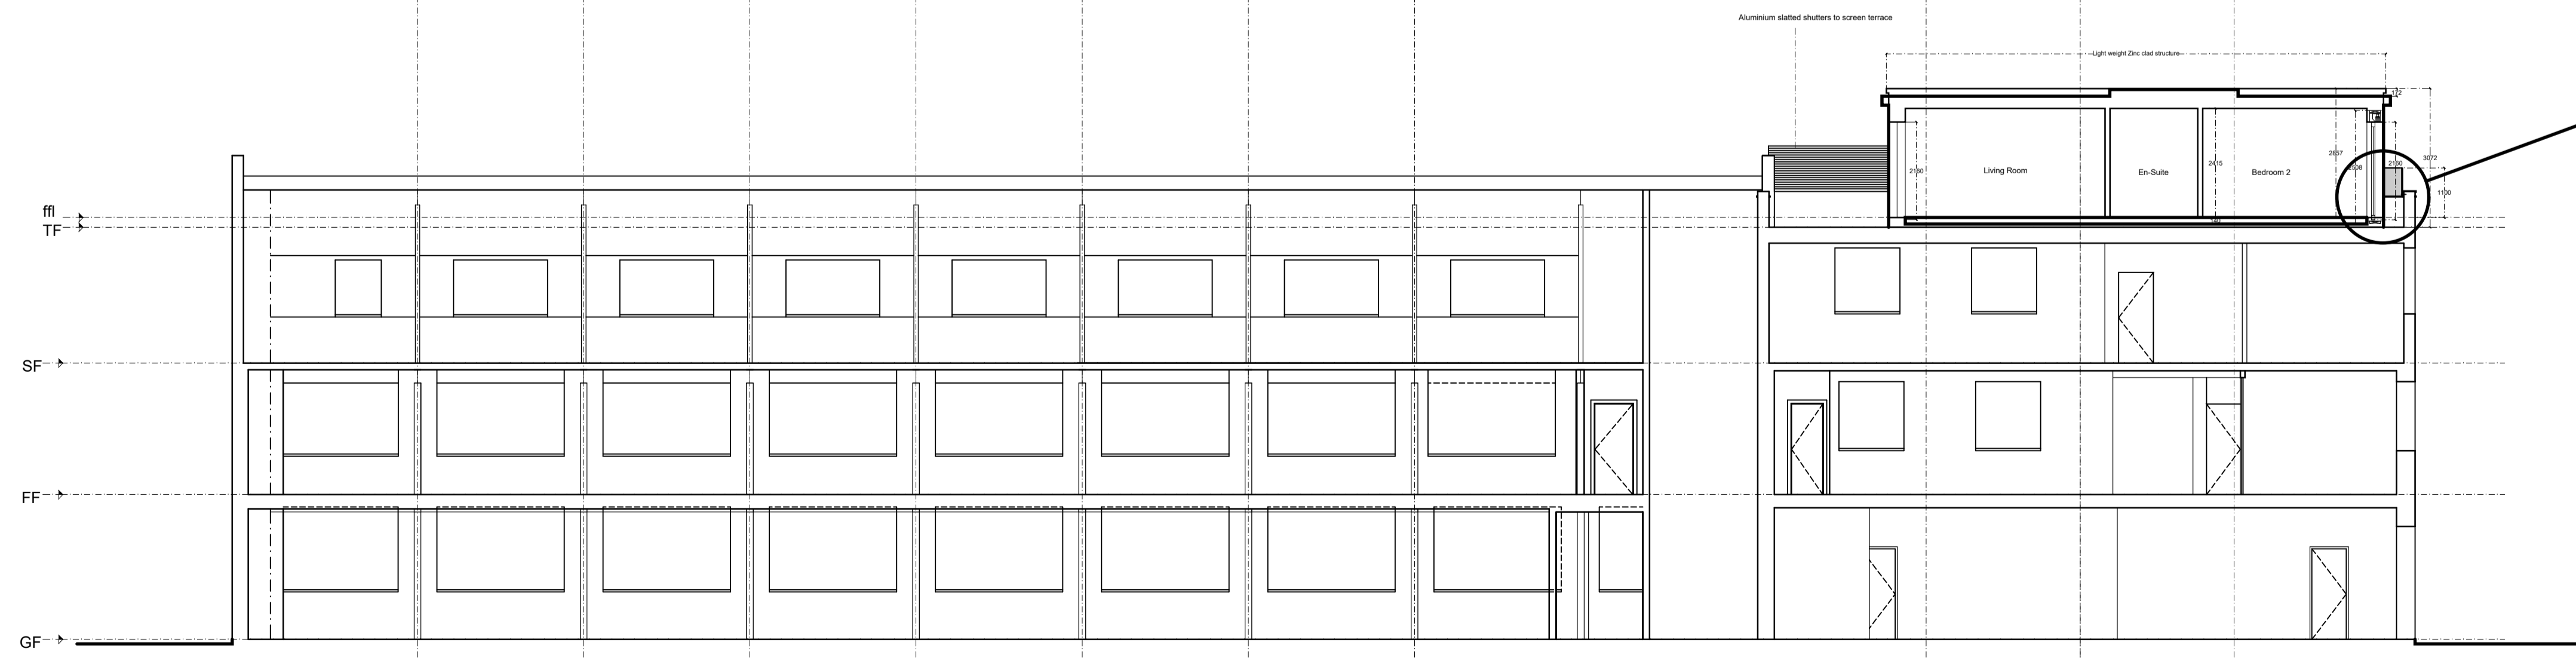

SECTION AA

PROPOSED BALLUSTRADE

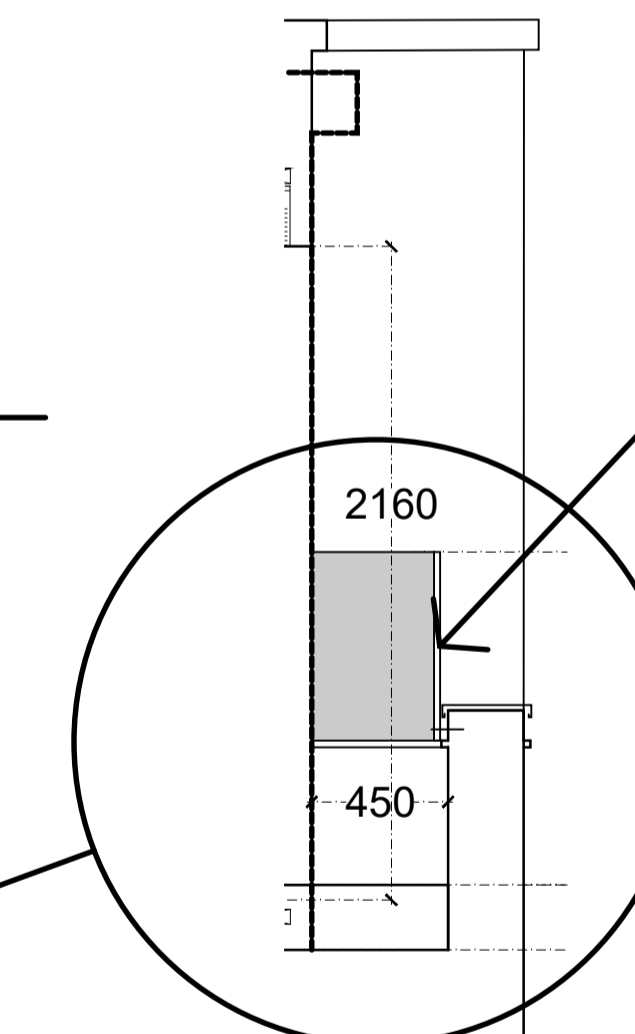

BALLUSTRADE
DETAIL
1:50 @ A3 / 1:25 @ A1

E	BALLUSTRADE DETAIL AND IMAGE ADDED; EXTENT OF GLAZED SCREEN REVISED	ARCI	06-Jun-18
D	ANNOTATION ADDED AND POSITION OF ALUMINIUM SCREENS HIGHLIGHTED	ARCI	09-Apr-18
C	PLANS, SECTIONS AND ELEVATIONS REVISED FOLLOWING PLANNING CONSULTATION	ARCI	09-Apr-18
REV:	DESCRIPTION:	BY:	DATE:
STATUS: SECTION 73 APPLICATION			

THE HOUSE DESIGNERS
c/o Baufriz (UK) Ltd
The Workspaces, Oakington Road,
Cambridge CB3 0QH
T: 01223 235 632 E: studio@thehousedesigners.eu

CLIENT:
ASANDK
5-6 UNDERHILL STREET, LONDON, NW1 7HS

ARCHITECT:
The Housedesigners (Ltd)
c/o Baufriz (UK) Ltd
Camboro Business Park, Oakington Road,
Cambridge, CB3 0QH

PROJECT:
PENTHOUSE KIRSCH

TITLE:
07 - PROPOSED ELEVATIONS & SECTIONS

SCALE AT A1: 1:100 (1:200 @ A3)	DATE: 09-Apr-18	DRAWN: ARCI	CHECKED: ARCI
PROJECT NO: 226	DRAWING NO: 300	REVISION: E	