



128-130 GRAFTON ROAD


KENTISH TOWN, LONDON

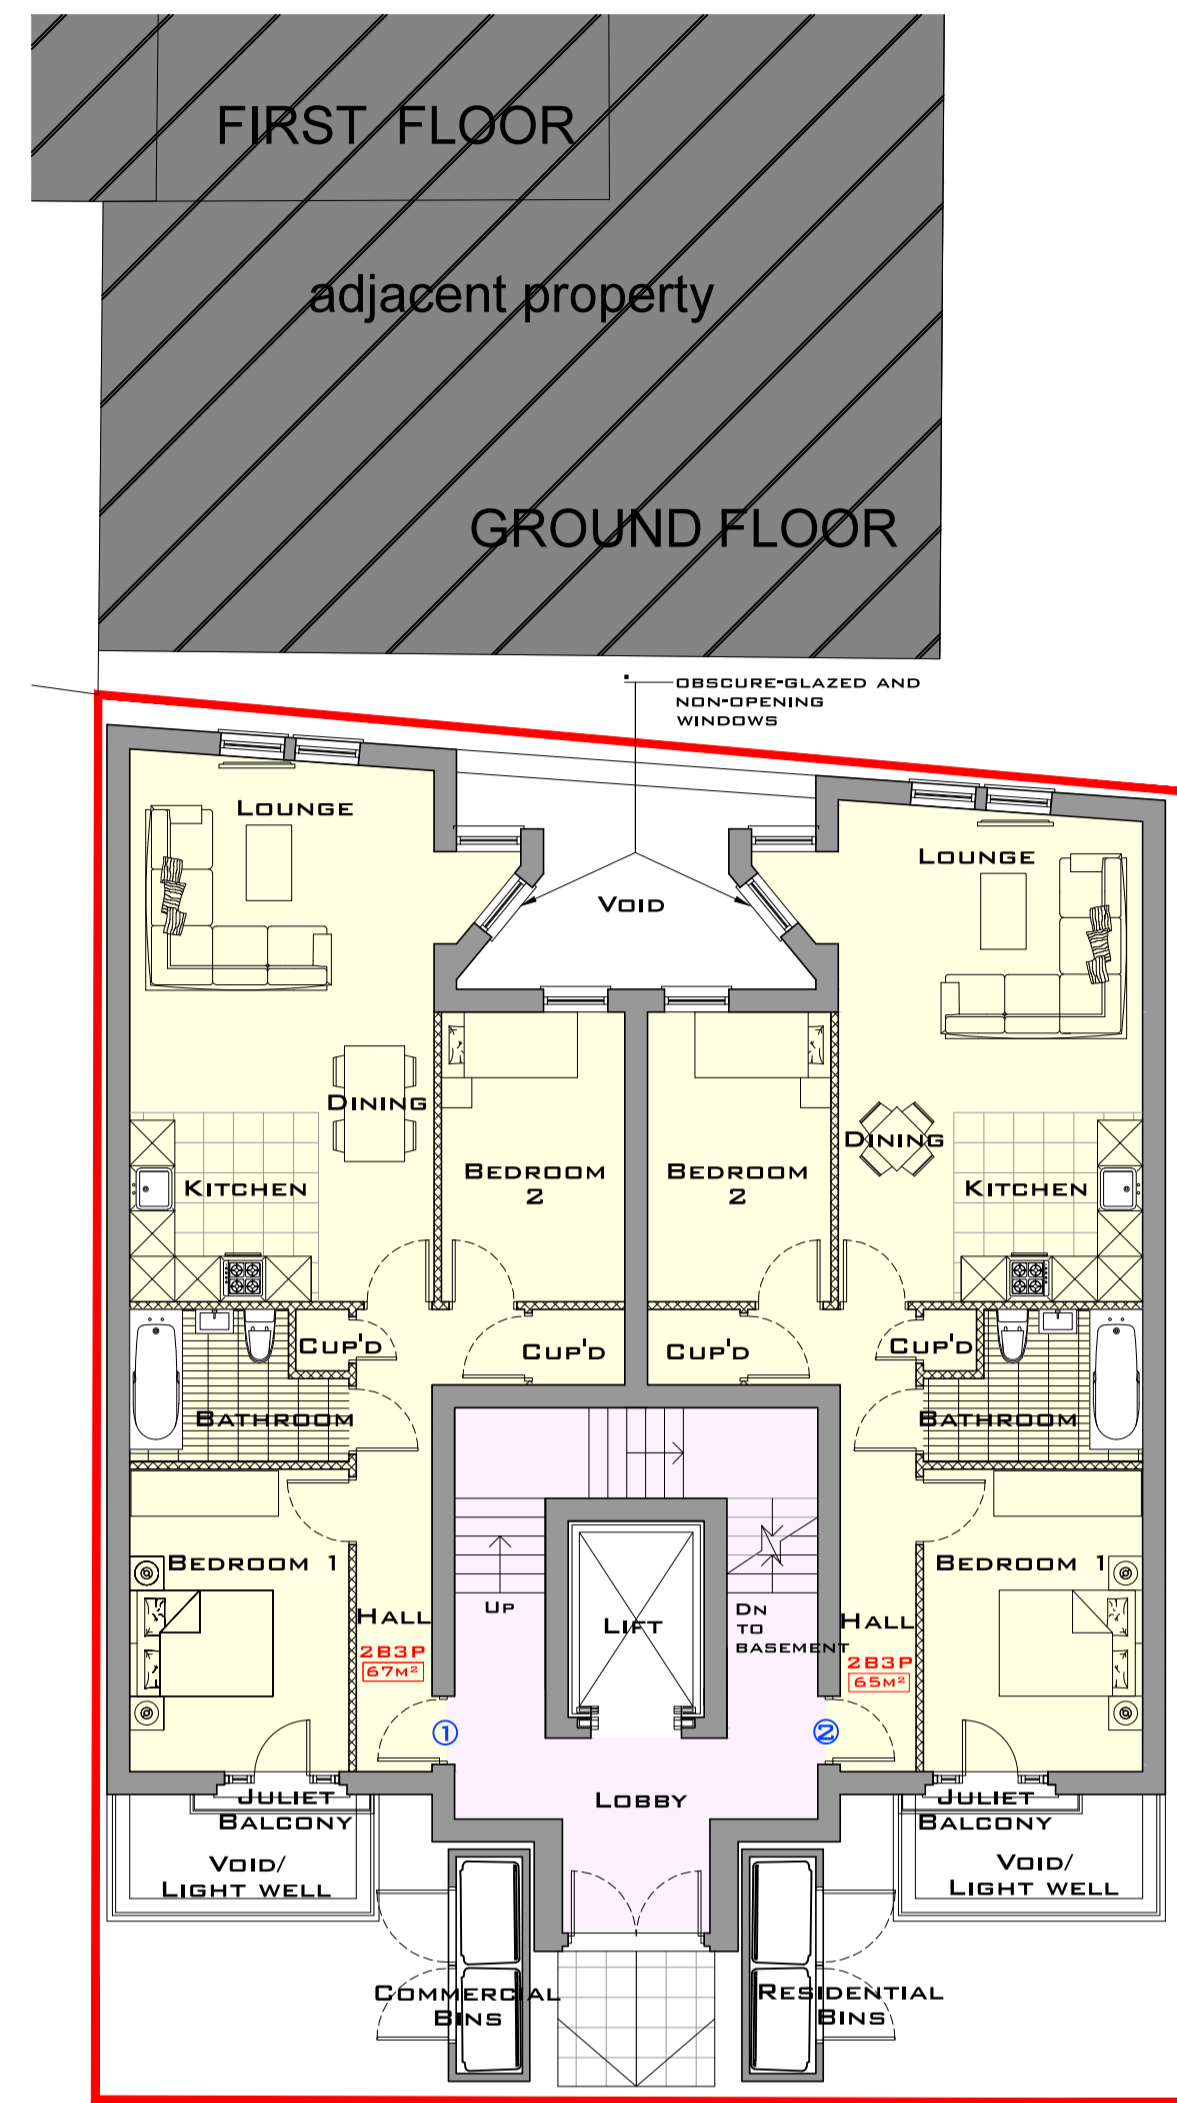


2 Proposed Ground Floor Plan Scale: 1:100

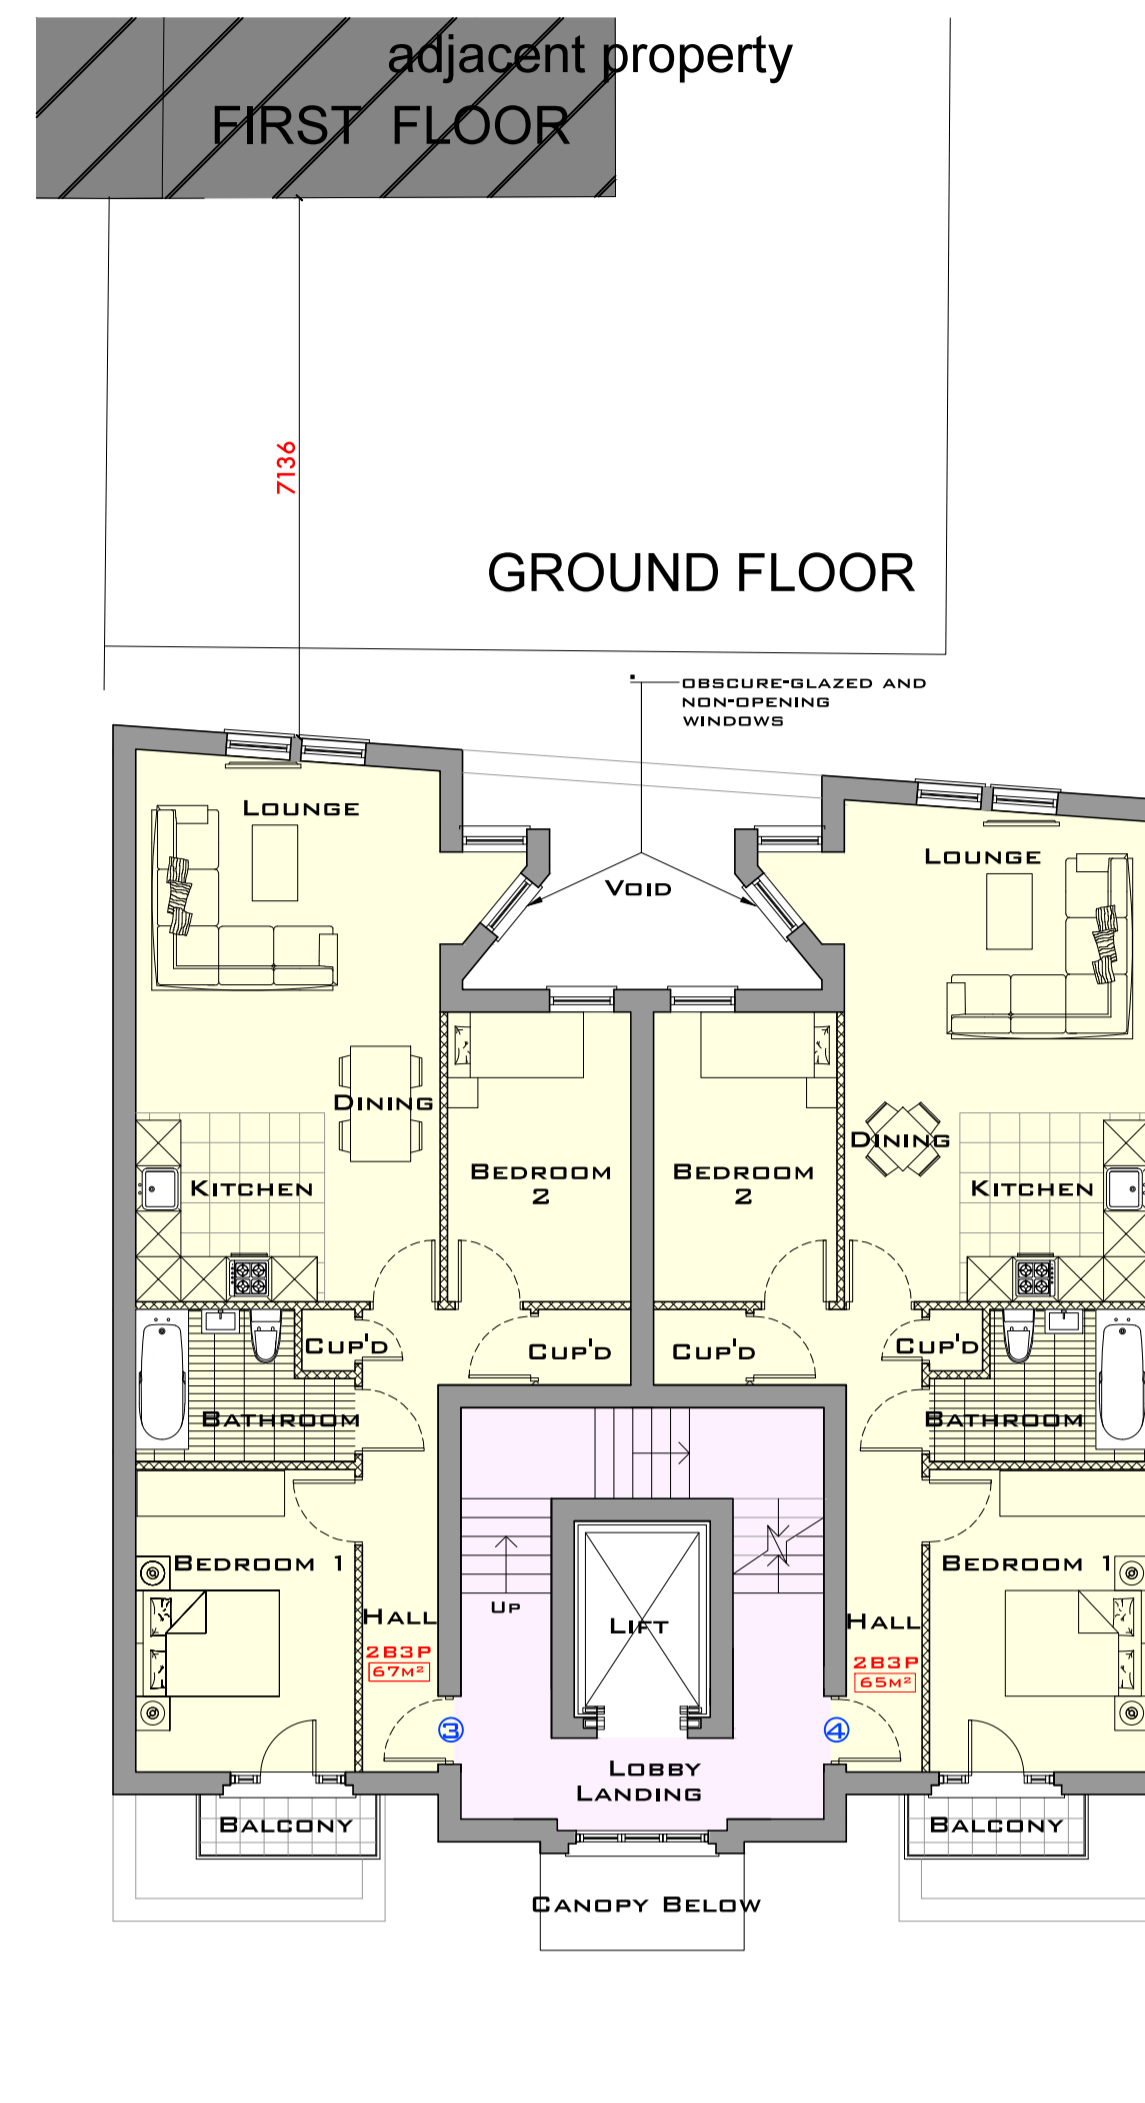


3 Proposed First Floor Plan Scale: 1:100

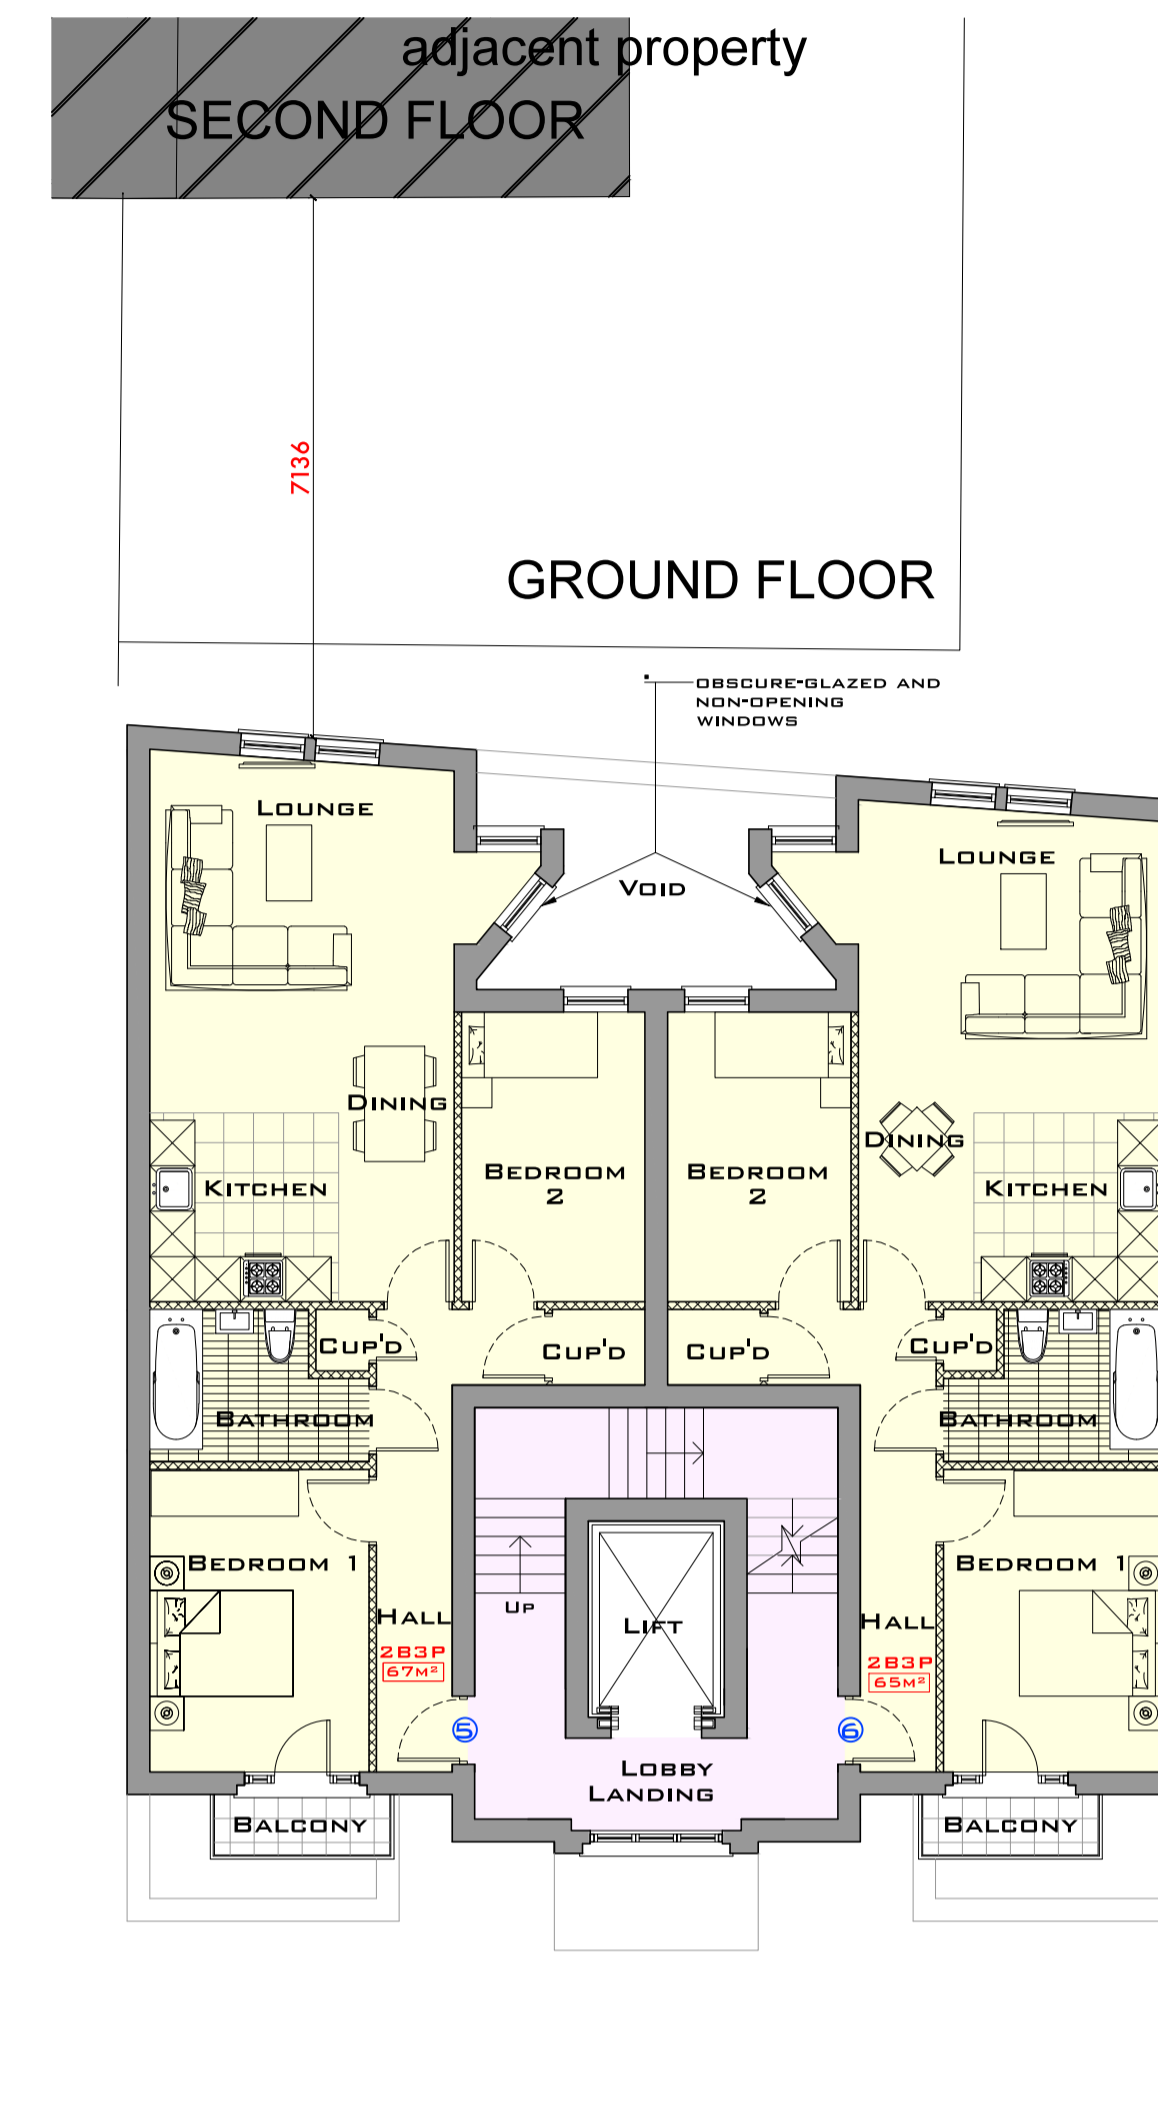


4 Proposed Second Floor Plan Scale: 1:100

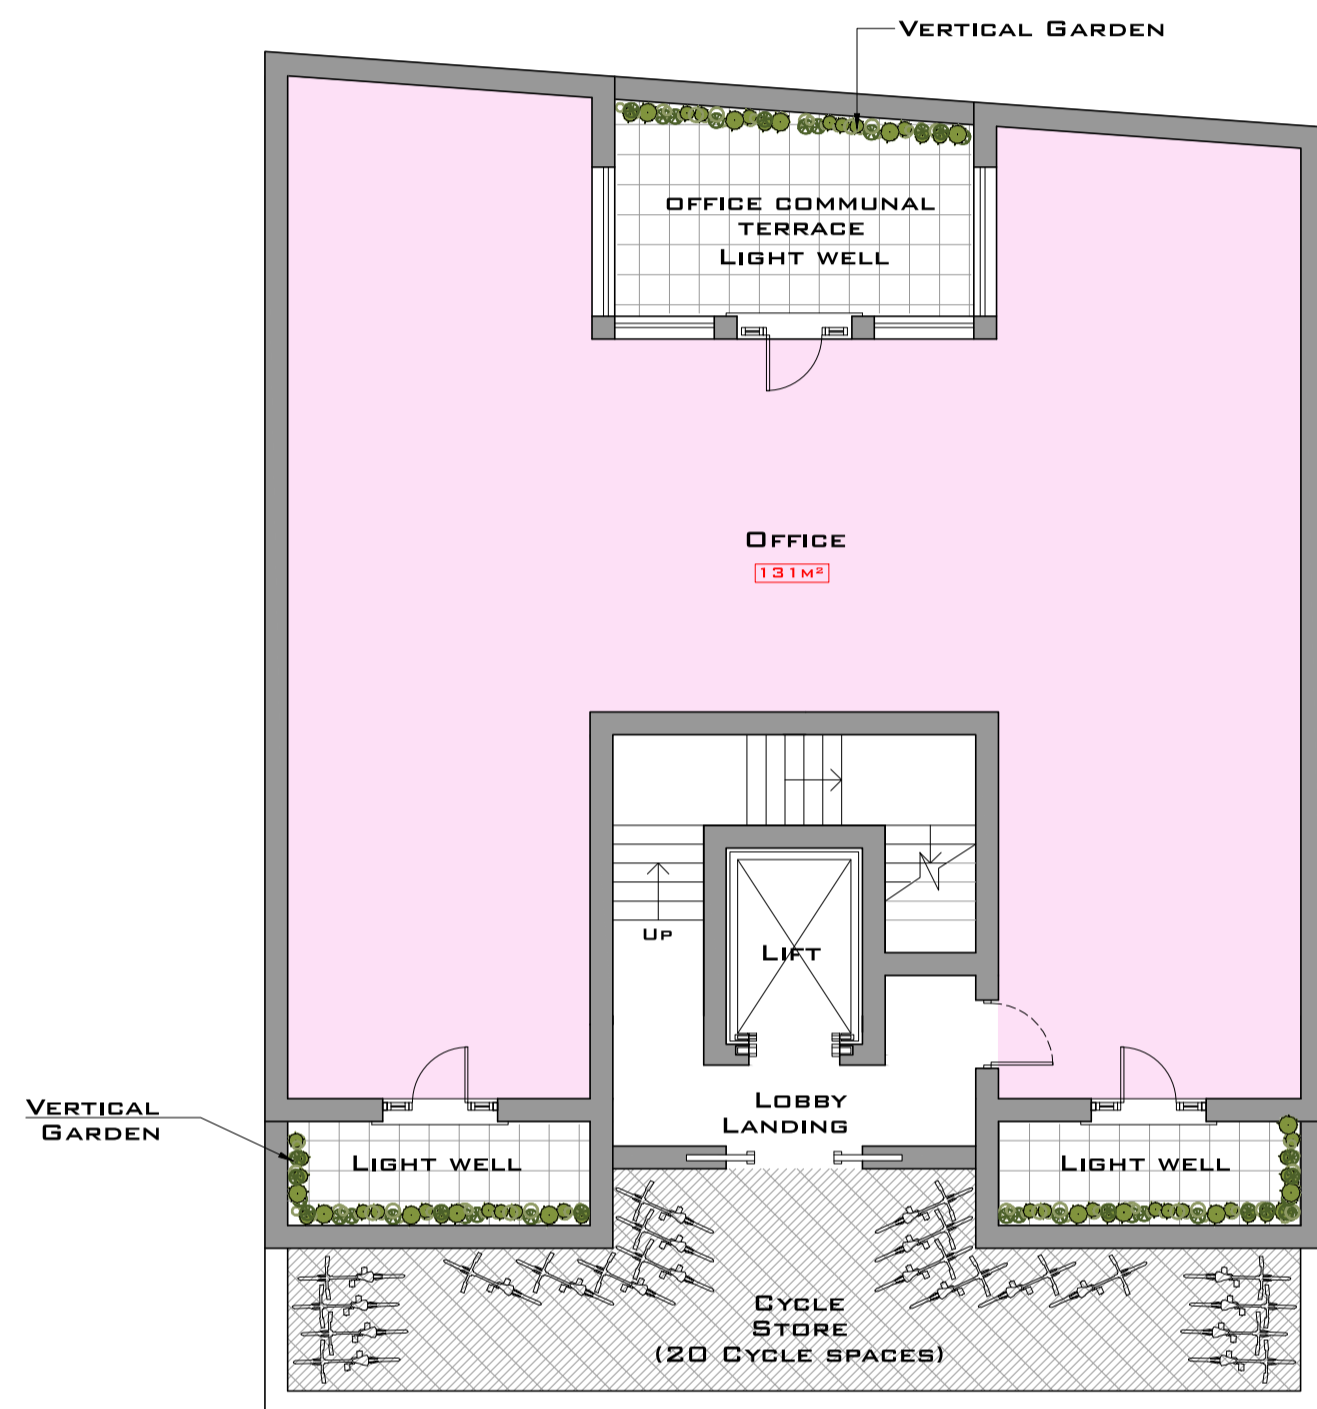


1 Proposed Basement Floor Plan Scale: 1:100

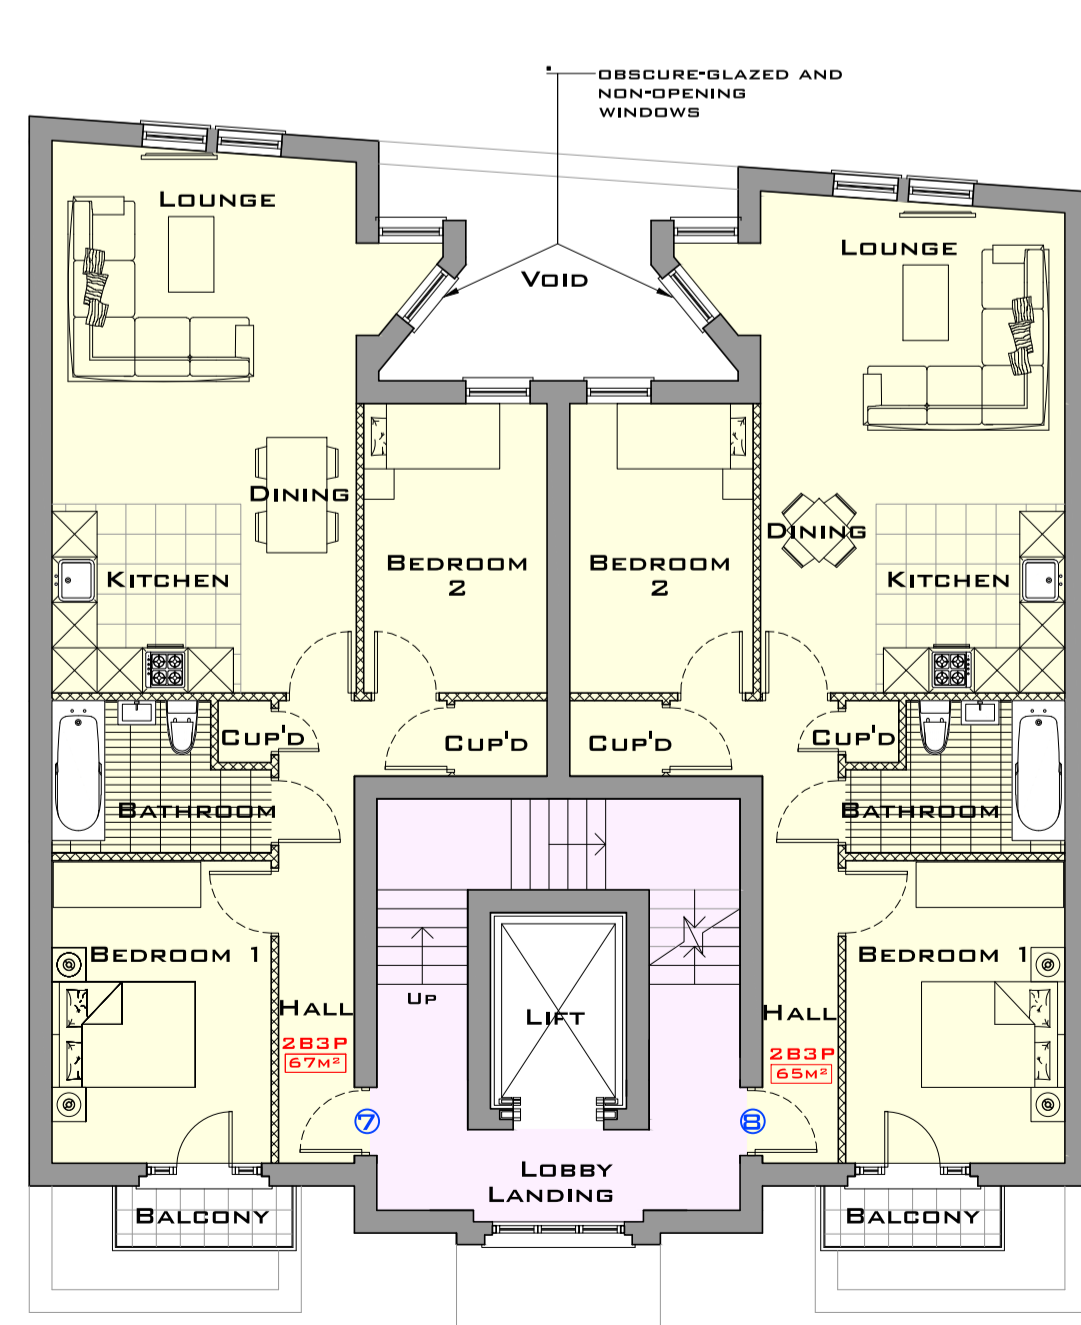

5 Proposed Third Floor Plan Scale: 1:100

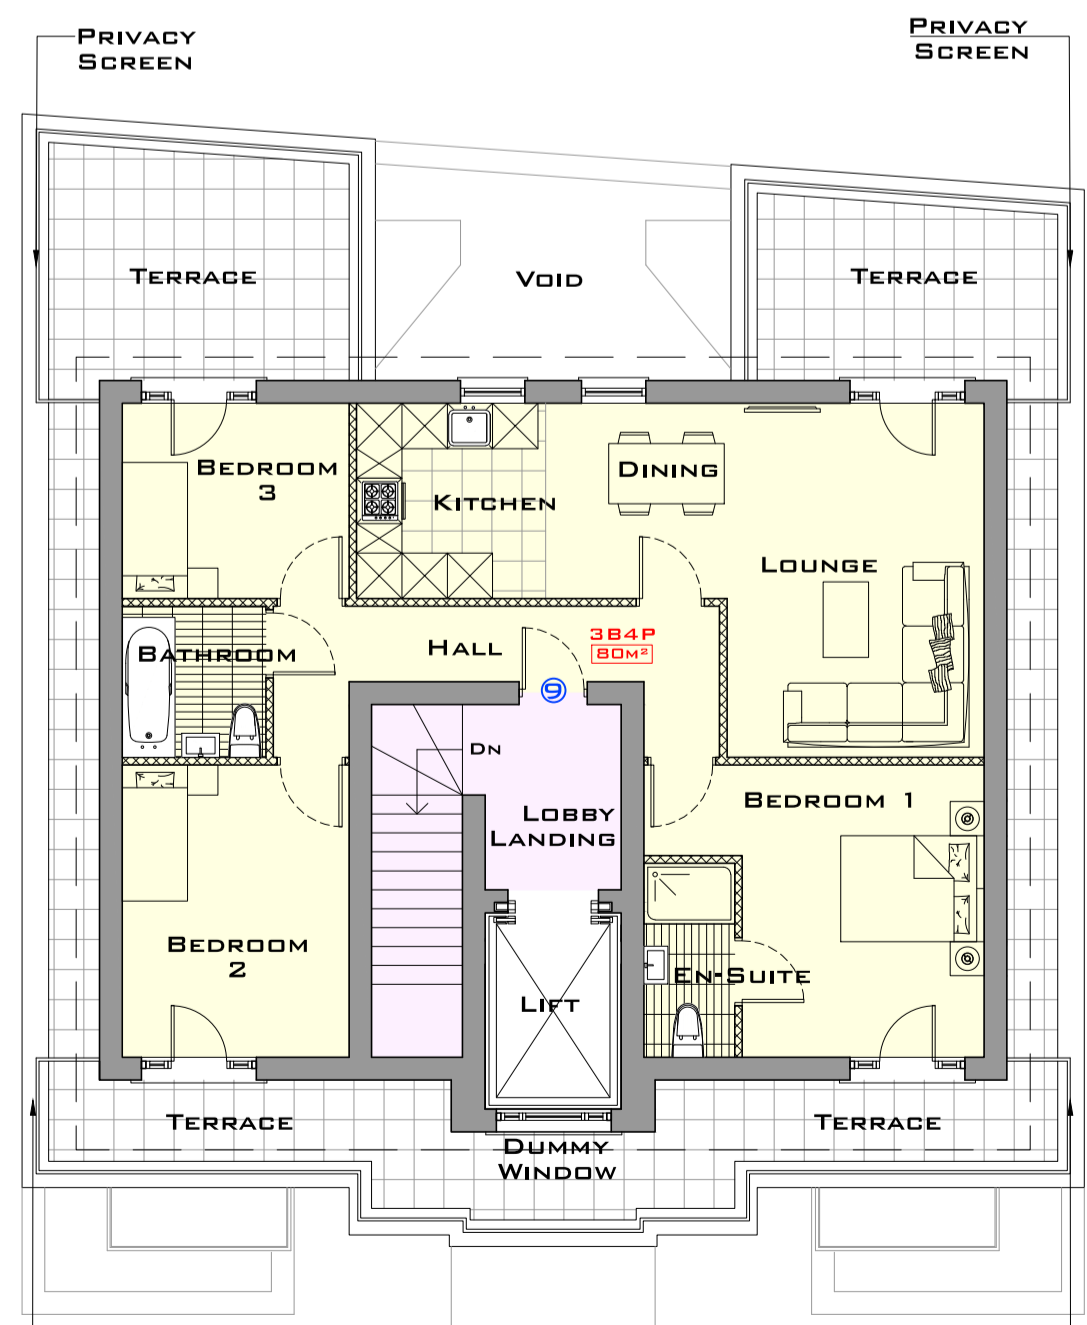


6 Proposed Penthouse Floor Plan Scale: 1:100

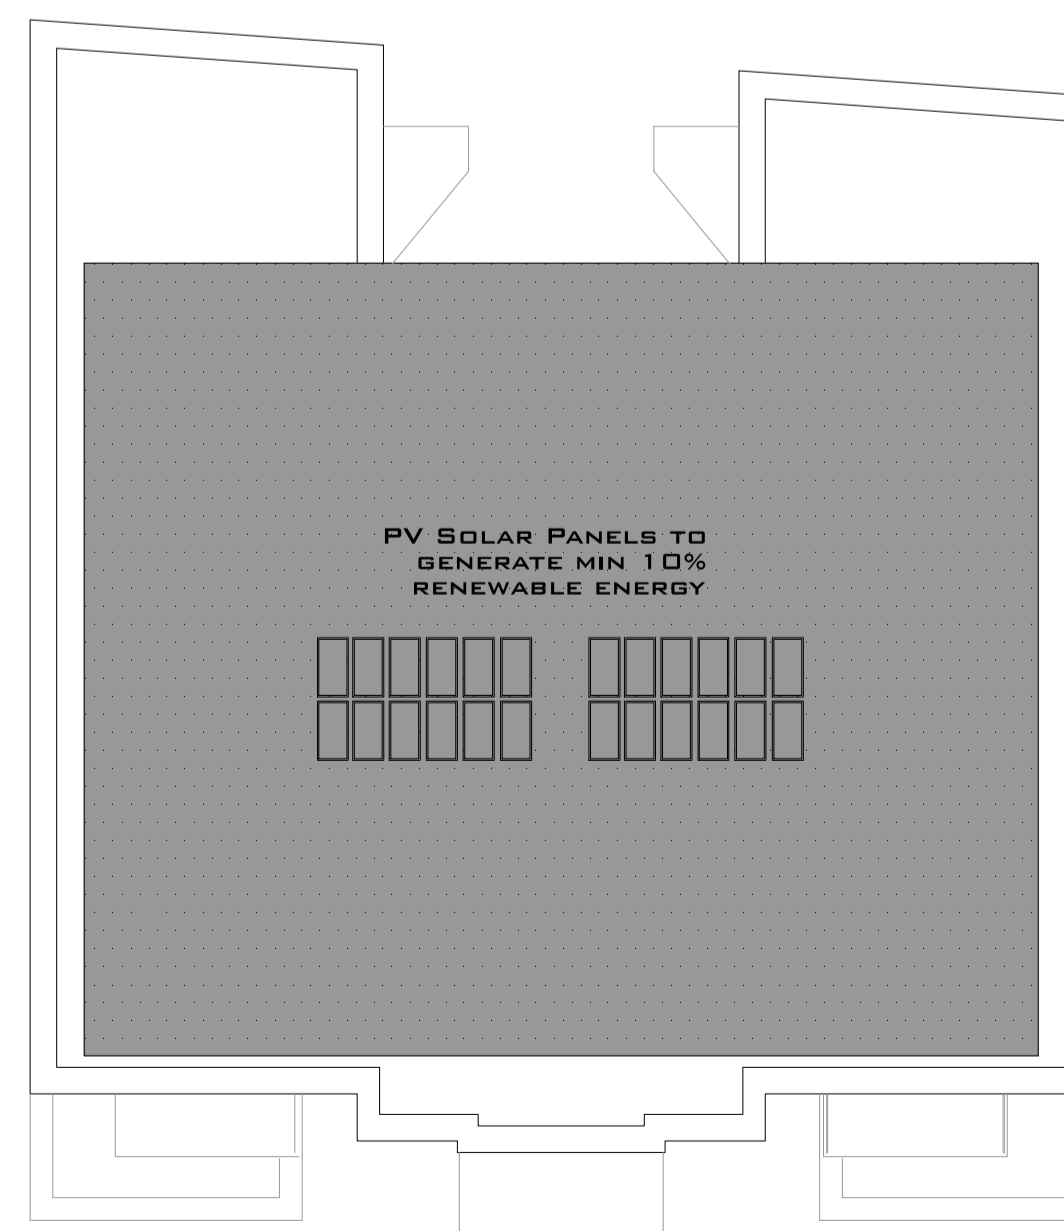

7 Proposed Roof Plan Scale: 1:100

SCHEDULE OF PROPOSED FLOORS

- BASEMENT: OFFICE, GIA: 161m²
- GROUND: ① 2B3P ② 2B3P
- FIRST: ③ 2B3P ④ 2B3P
- SECOND: ⑤ 2B3P ⑥ 2B3P
- THIRD: ⑦ 2B3P ⑧ 2B3P
- FOURTH: ⑨ 3B4P

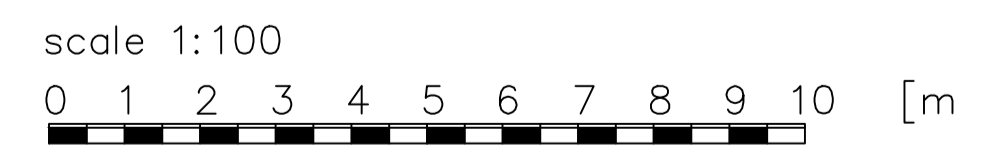

Project 128-130 GRAFTON ROAD, KENTISH TOWN		Drawing number: 06 Drawn by: WA	
Date	15.06.2018	PROPOSED PLANS	
Scale	1:100 © A1		