


PROPOSED

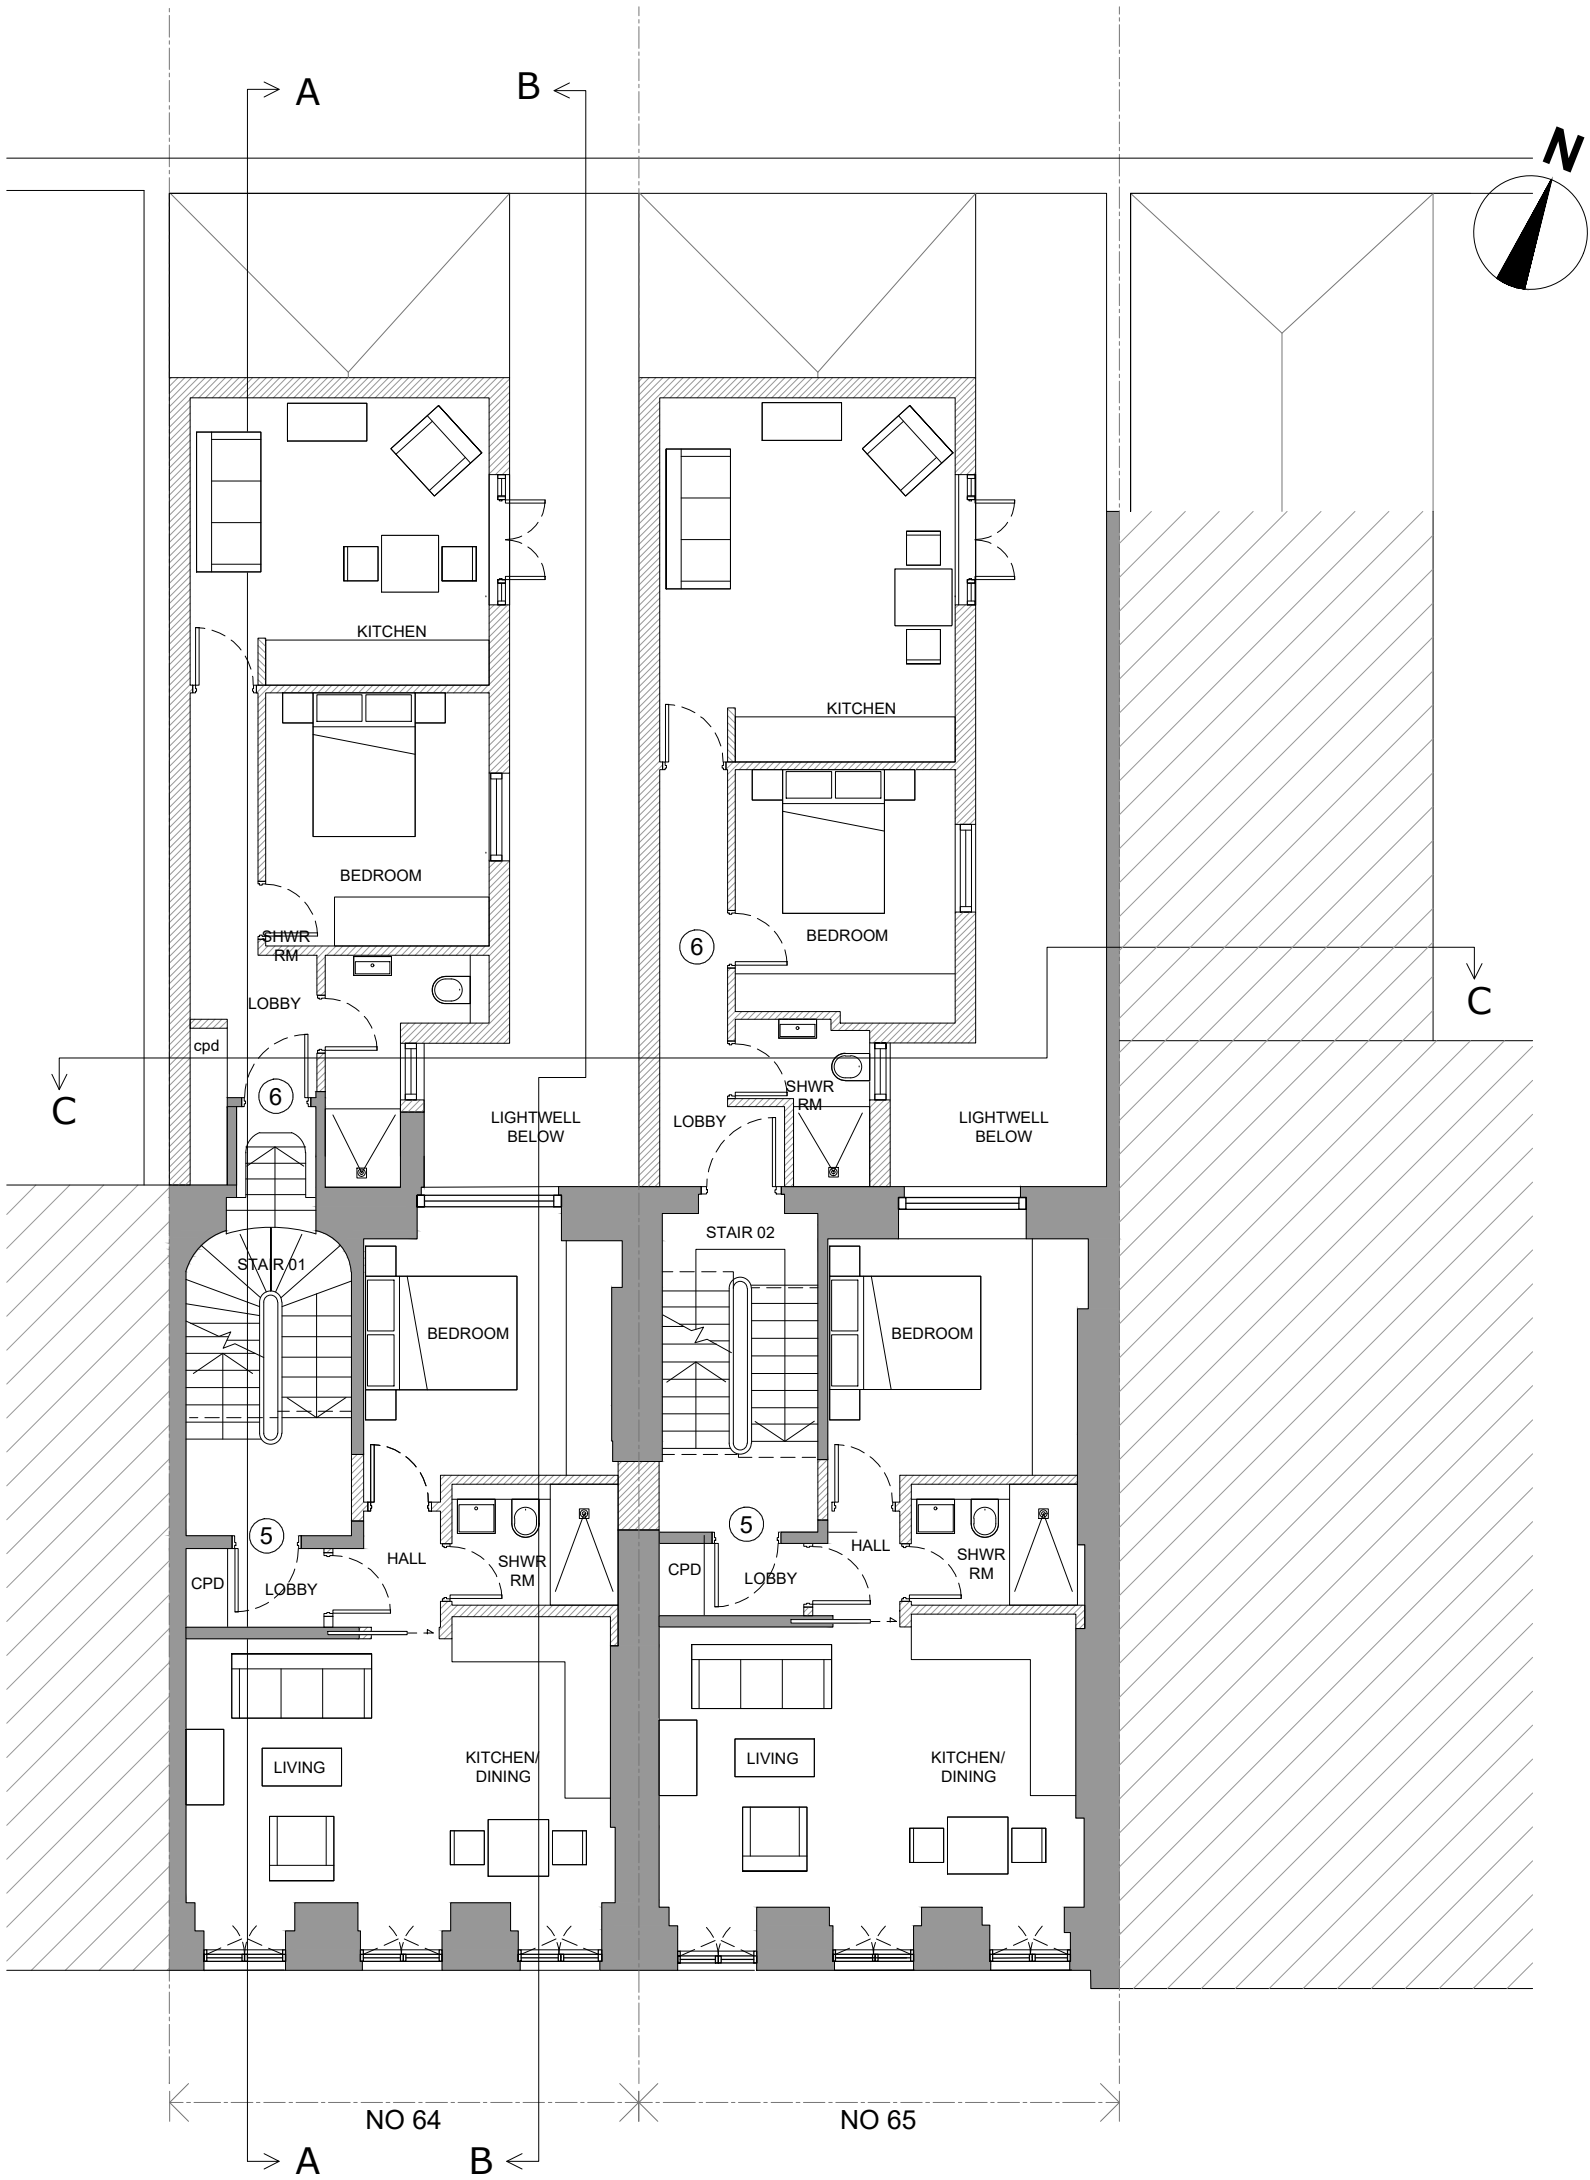

1 FIRST FLOOR PLAN  
Scale: 1:50 @ A1



This drawing must not be reproduced  
without the written permission of  
the architect.  
Do not scale from drawing.  
Contractor to check all dimensions on site.  
Report discrepancies to the architect.

architects  
**ipa**

55 Kingstown Street  
London NW1 8JP  
T +44 (0) 20 7436 1133  
W ipo-architects.com

Project  
64-65 GUILFORD STREET  
LONDON  
WC1N 1DD

Drawing Title  
PROPOSED  
FIRST FLOOR PLAN

Drawing Status  
PLANNING

Date	Down By	PSZ
06.07.2017		
Scale		
A1 @ 1:50	A3 @ 1:100	
Drawing No.	Rev	
16G4.L.O.1301	03	
Cod File		
16G4.L.O.1301 (1ST)		
@ PA Architects. All rights reserved.		

ISSUED FOR COMMENT	06.07.17	PSZ
rev	amendments	date
	by	

- 00 - ISSUED FOR COMMENT
- 01 - Issue for Planning
- 02 - Issue for Planning
- 03 - Agree unit layouts and sizes to satisfy minimum space standards
- 04 - Rep-sue for planning
- 05 - Agree unit layouts and sizes to satisfy minimum space standards
- 06 - Rep-sue for planning
- 07 - Issue for Planning
- 08 - Issue for Planning
- 09 - Rep-sue for planning
- 10 - Issue for Planning
- 11 - Issue for Planning
