
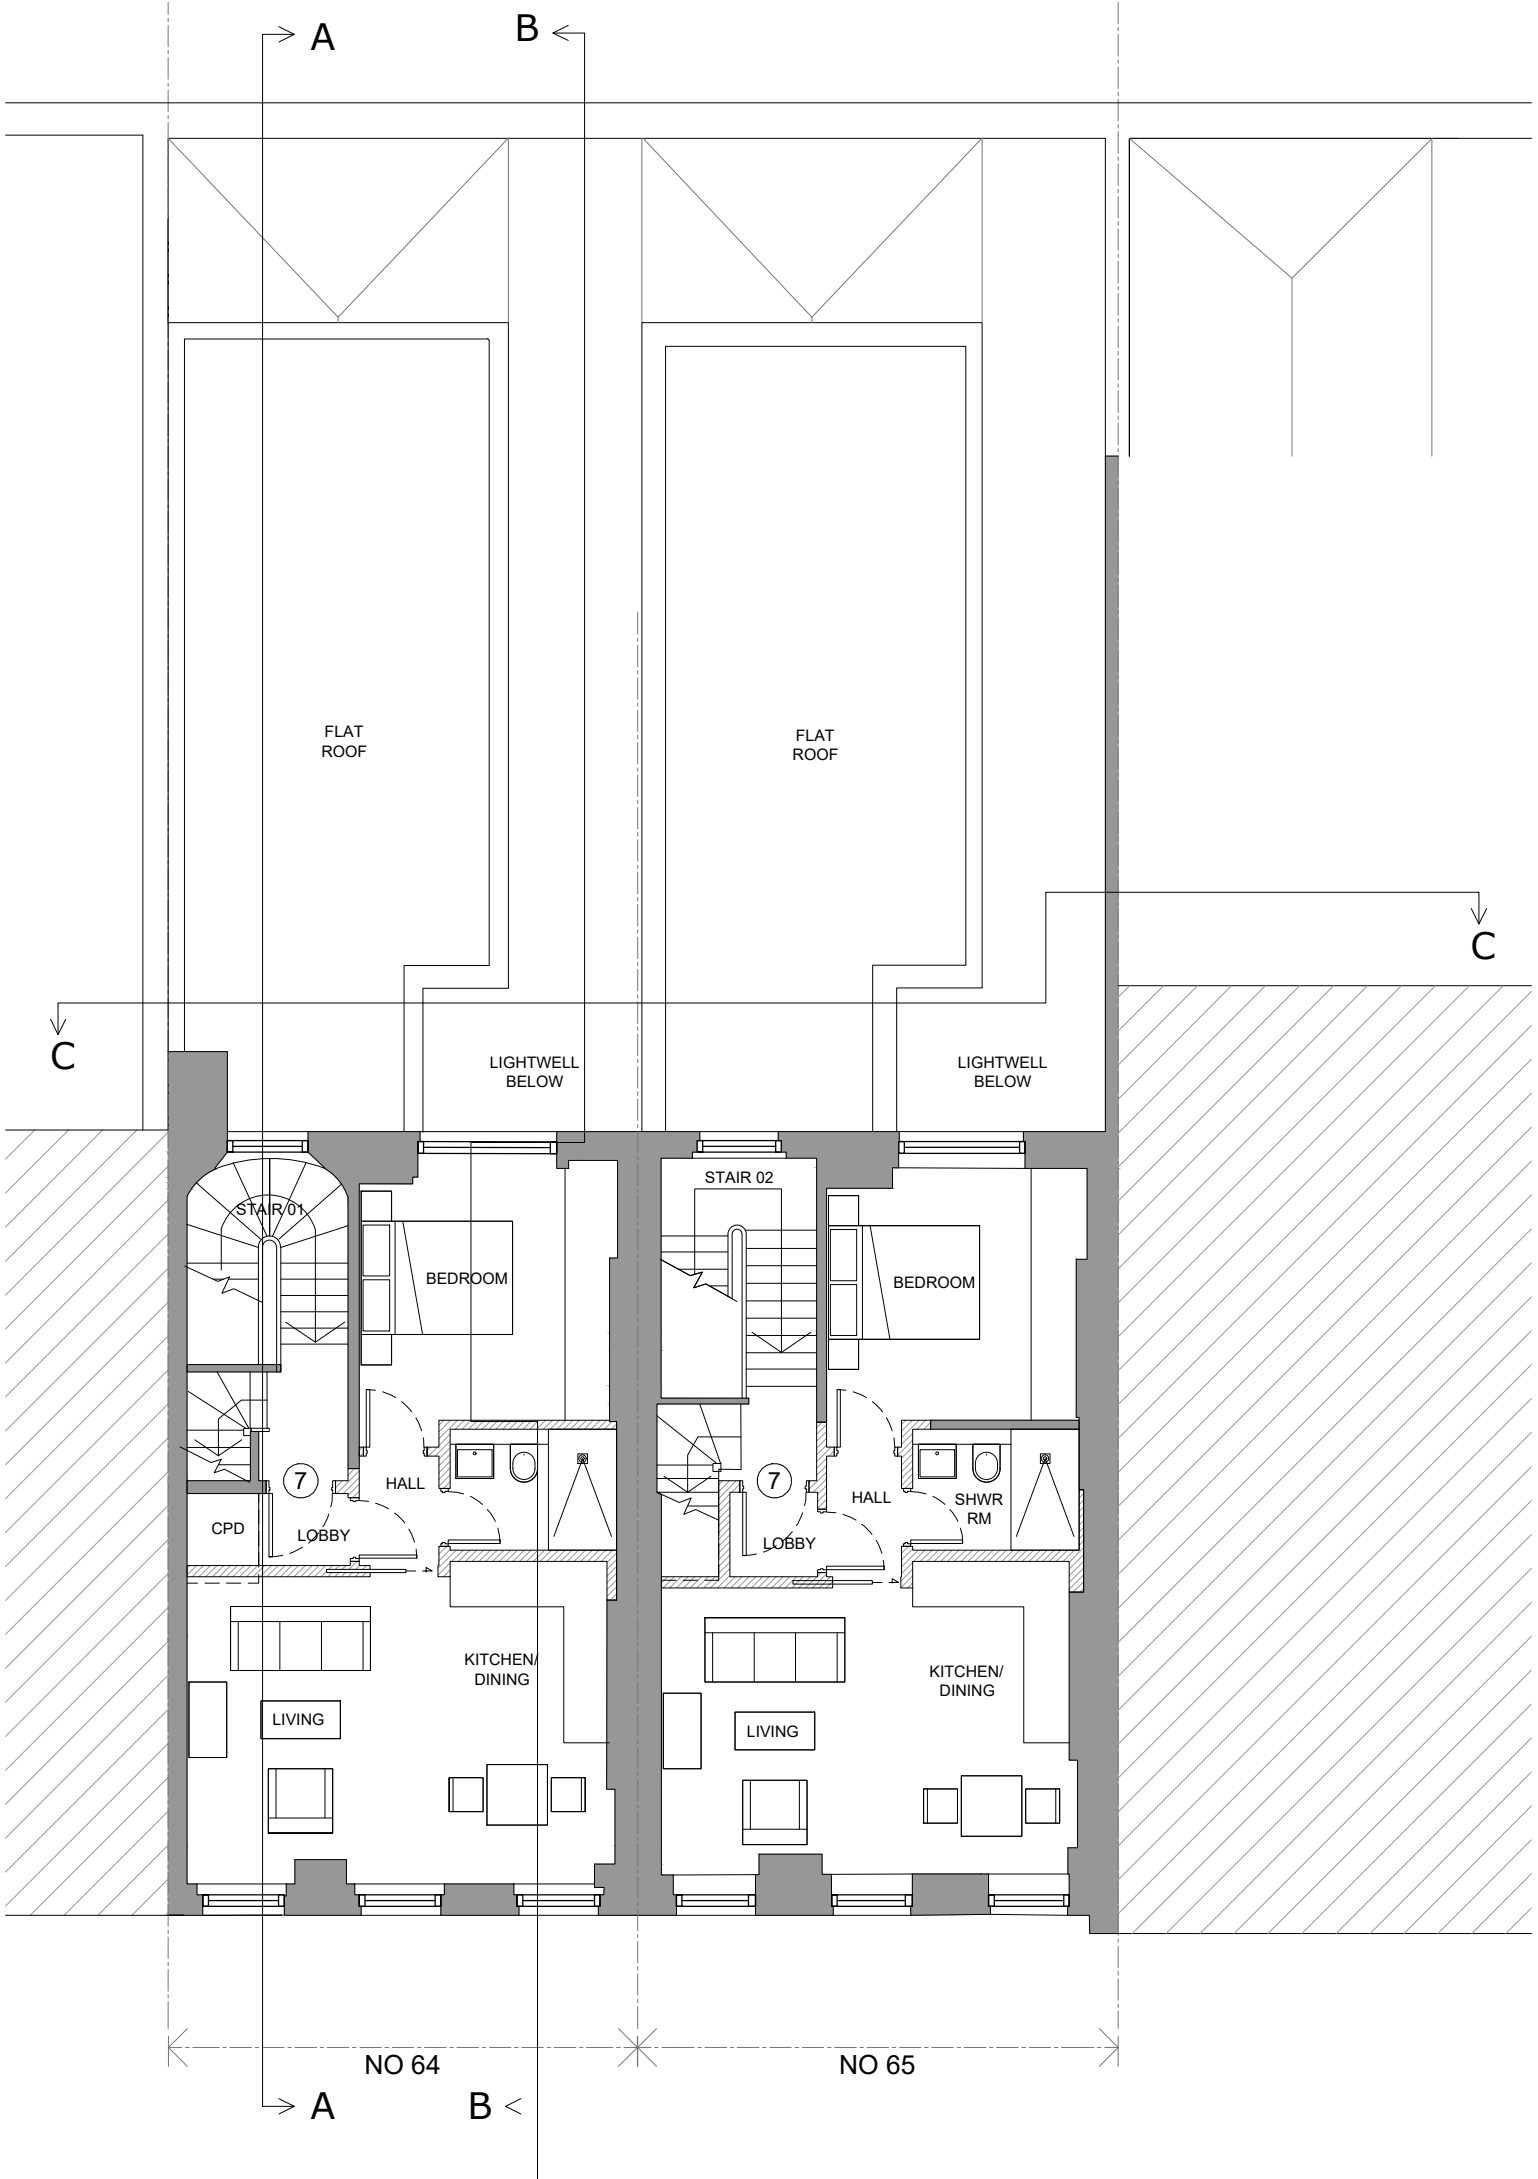


PROPOSED

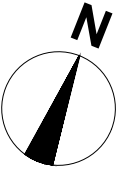

1 SECOND FLOOR PLAN
Scale: 1:50 @ A1

This drawing must not be reproduced
without the written consent of the architect.
Do not scale from drawing.
Contractor to check all dimensions on site.
Report discrepancies to the architect.

- 03 11.05.2018/RW
Adjust unit layouts and sizes to satisfy
planning requirements
- 02 17.01.2018/RW
Issue for Planning
- 01 25.10.2017 /RW
Review layouts to maximize retention of
out-dimension trees
- 00 Add front railing

00 ISSUED FOR COMMENT 06.07.17 PSZ
rev amendments date by

architects
ipa

55 Kingstown Street
London NW1 8JP
T +44 (0) 20 7436 1133
W ipa-architects.com

Project
64-65 GULLFORD STREET
LONDON
WC1N 1DD

Drawing Title
PROPOSED
SECOND FLOOR PLAN

Drawing Status
PLANNING

Date 06.07.2017 Drawn By PSZ
Scale A1 @ 1:50 A3 @ 1:100
Drawing No 16G4.LO.1302 Rev
Code File 16G4.LO.1302 (2ND)
© PA Architects. All rights reserved.