

Existing Bedroom



Example photograph of dark painted windows



PAINT COLOURS FOR APPLICATION FOR WINDOWS

Wood: by Mylands- Colour London Brown No 4 [287]
 Surround: by Mylands - Colour Beige Clerkenwell [21]



Wood: by Mylands
 Colour London Brown No 4 [287]



Surround: by Mylands
 Colour Beige Clerkenwell [21]

THE GEORGIAN GROUP GUIDE:

WINDOW FRAME:
 "Window frames of the earlier eighteenth century should preferably be a form of broken white. There is increasing evidence, however, that later in the century window surrounds in a context of brick or masonry were being painted in darker colours, usually brown or green, or were grained; window frames in the context of stucco were often brown, grey or some other dark colour. Broken white window frames only became standard with the Georgian Revival of the late nineteenth century"


Existing doors at Rear facade




Existing windows at first, second floor Rear facade



Existing windows of Front facade

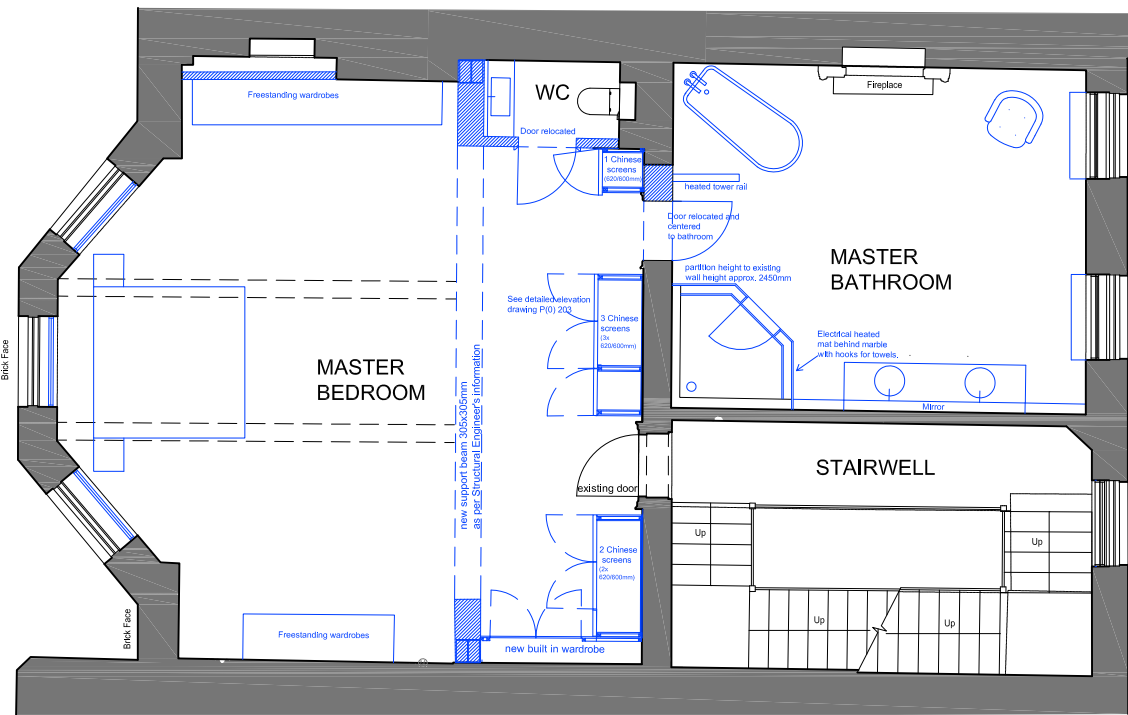

JOHN STREET

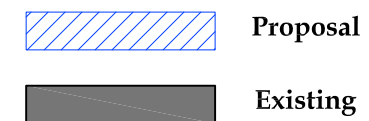

Rev A- 20170727 Retain existing secondary glazing- SMT



Note: Survey drawings are based upon the drawings produced by The Gordon Tomalin Partnership, Consultant Land Surveyors, Basildon, Jan 2017.

Notes:
 This drawing is the copyright of Giles Quarme and Associates and cannot be printed or re-produced without prior permission.
 Do not scale.
 This drawing has been based on survey information provided by others.
 All dimensions and setting out must be verified on site before commencement of the work, and any discrepancies notified to the architect.
 All windows and doors are to fit into existing openings.
 All dimensions are in millimetres unless stated otherwise.

Project and Project No: 34 JOHN STREET	Job No: 9739
Title: PROPOSAL - First Floor Plan	


GILES QUARME AND ASSOCIATES (Chartered Architects)	
7 BISHOPS TERRACE LONDON SE11 4UE	
Tel: (020) 7582 0748	Fax: (020) 7793 8807
E-mail: mail@quarme	

Drawing No: 9739 P (0) 03	Revision: A	Drawn: JVS
Date: March 2017	Scale: 1:100@A3	Checked: NB

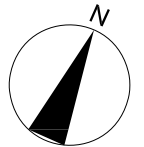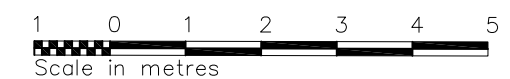




KEY PLAN

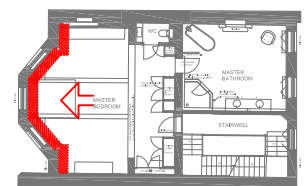

Rev A- 17 07 27 Existing secondary glazing drawn- SMT

Note: Survey drawings are based upon the drawings produced by The Gordon Tomalin Partnership, Consultant Land Surveyors, Basildon, Jan 2017.

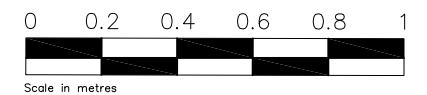


Notes:
 This drawing is the copyright of Giles Quarme and Associates and cannot be printed or re-produced without prior permission.
 Do not scale.
 This drawing has been based on survey information provided by others.
 All dimensions and setting out must be verified on site before commencement of the work, and any discrepancies notified to the architect.
 All windows and doors are to fit into existing openings.
 All dimensions are in millimetres unless stated otherwise.

Project and Project No: 34 JOHN STREET	Job No: 9739
Title: PROPOSAL FIRST FLOOR ELEVATION+ SECTION - MASTER BEDROOM 1	


GILES QUARME AND ASSOCIATES
(Chartered Architects)
7 BISHOPS TERRACE
LONDON SE11 4UE
 Tel: (020) 7582 0748
 Fax: (020) 7793 8807
 E-mail: mail@quarme

Drawing No: 9739 P (0) 301	Revision: A	Drawn: JVS
Date: March 2017	Scale: 1:20@A3	Checked: NB

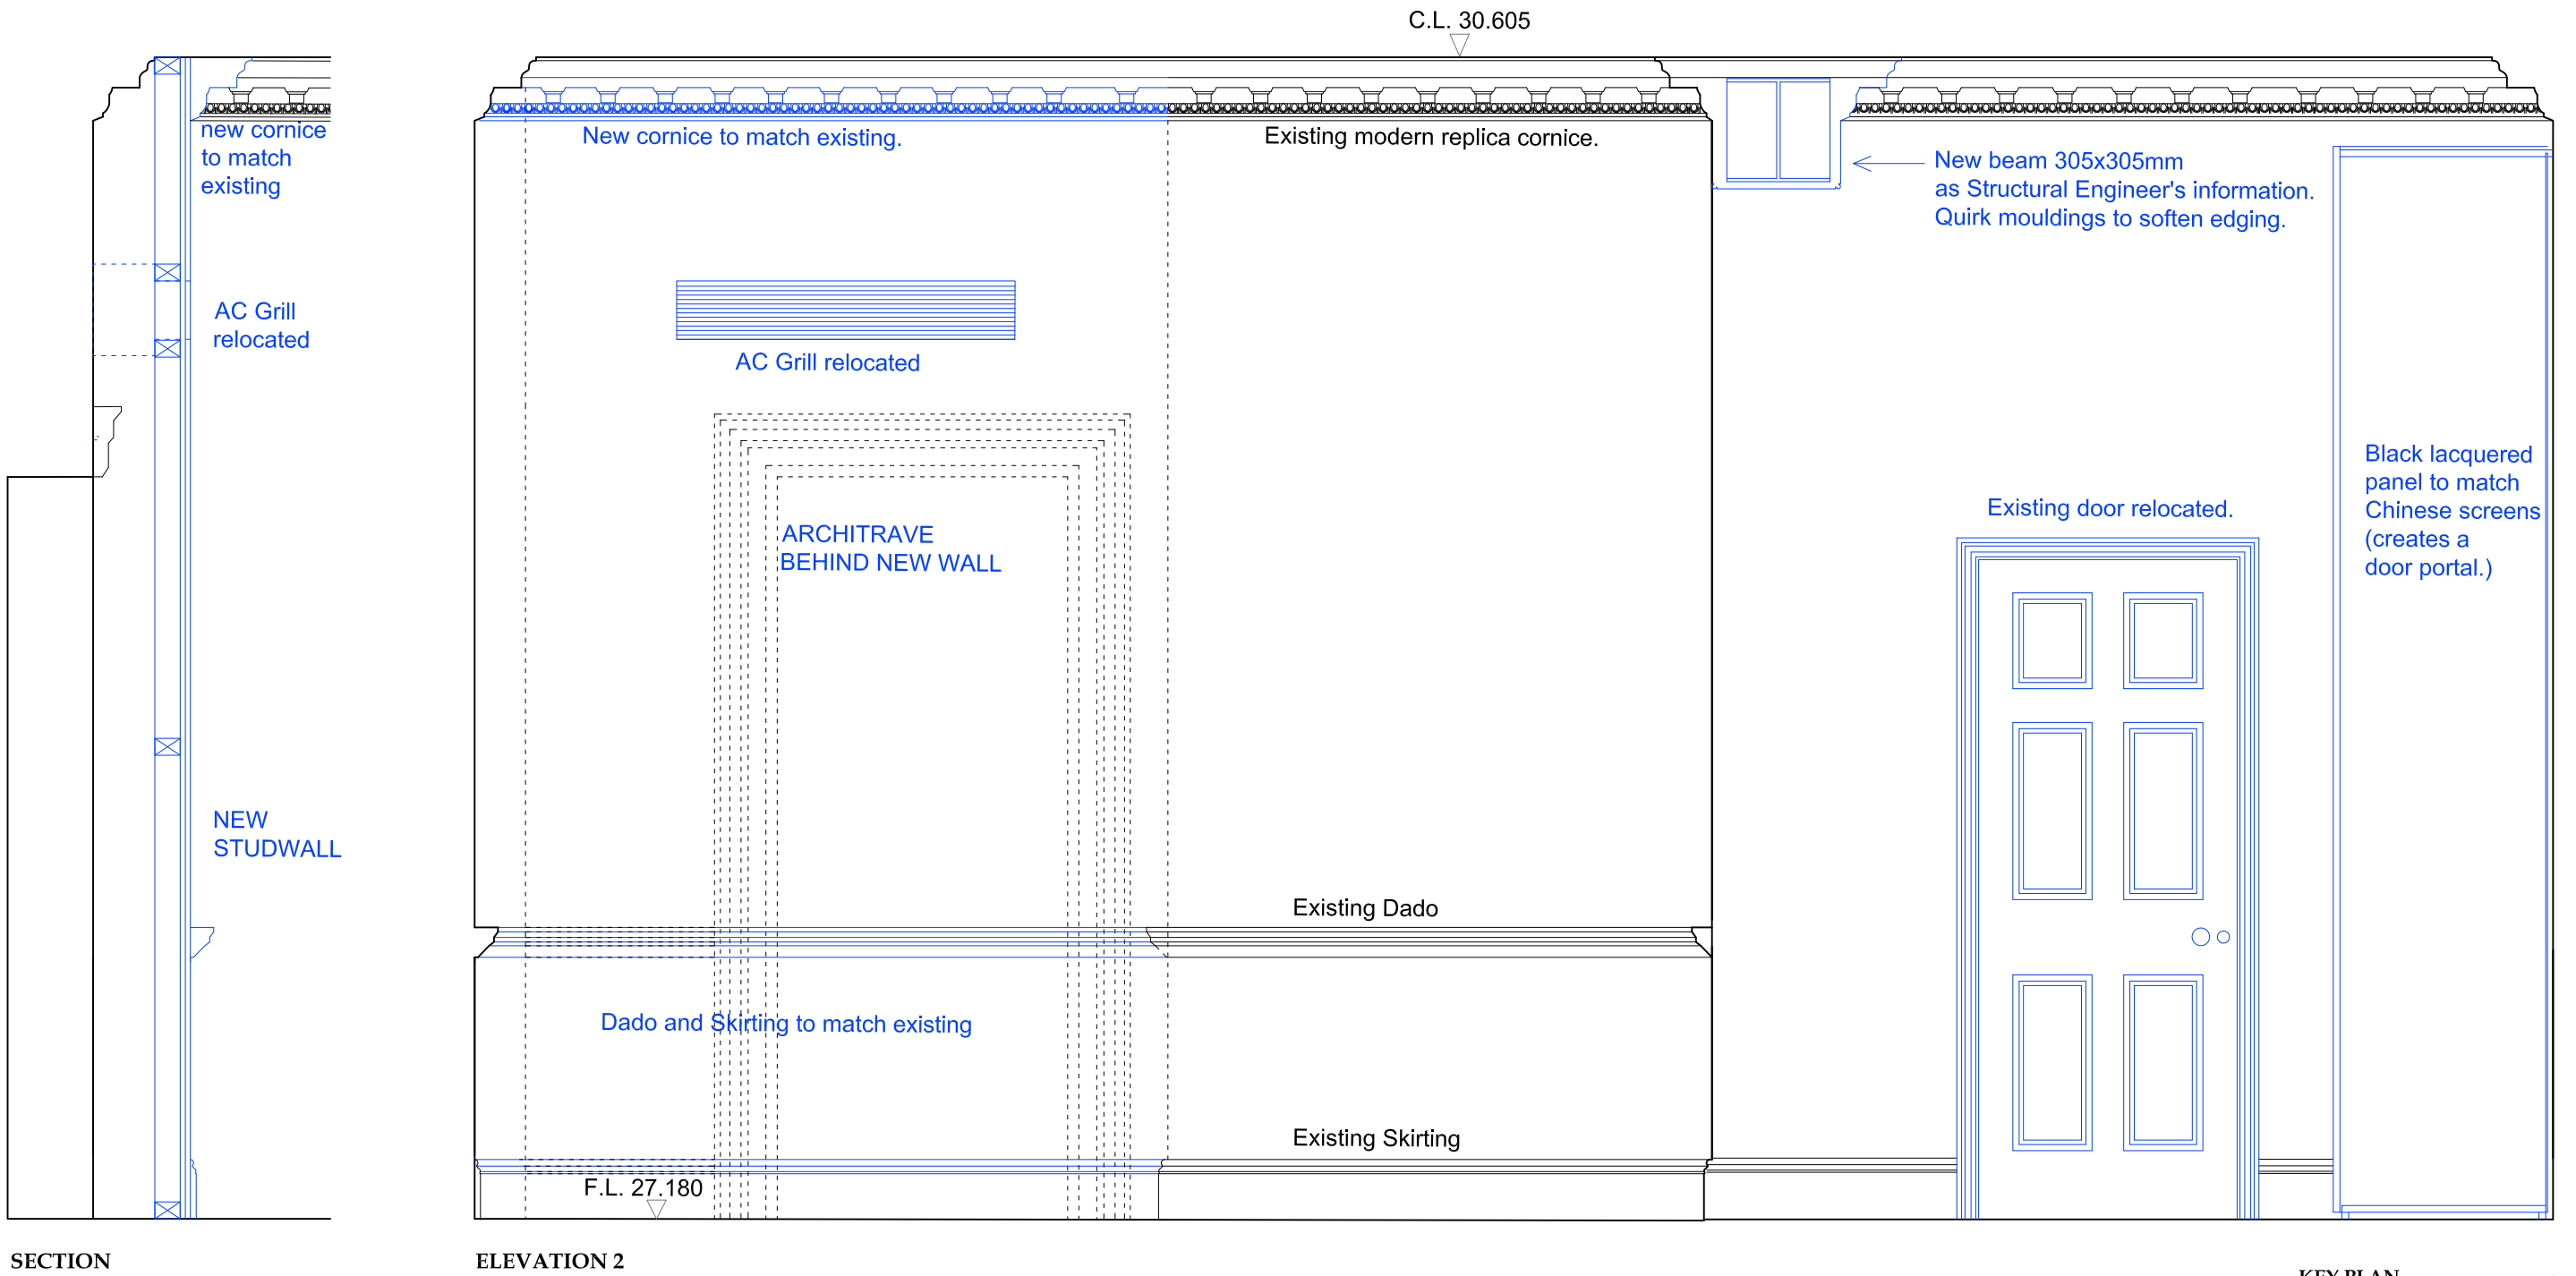

SECTION

ELEVATION 2

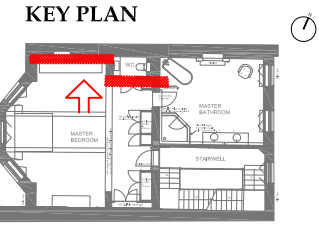

KEY PLAN




Note: Survey drawings are based upon the drawings produced by The Gordon Tomalin Partnership, Consultant Land Surveyors, Basildon, Jan 2017.

Notes:
 This drawing is the copyright of Giles Quarme and Associates and cannot be printed or re-produced without prior permission.
 Do not scale.
 This drawing has been based on survey information provided by others.
 All dimensions and setting out must be verified on site before commencement of the work, and any discrepancies notified to the architect.
 All windows and doors are to fit into existing openings.
 All dimensions are in millimetres unless stated otherwise.



Project and Project No:
34 JOHN STREET
Job No: 9739
 Title:
PROPOSAL FIRST FLOOR ELEVATION+ SECTION - MASTER BEDROOM 2

GILES QUARME AND ASSOCIATES
 (Chartered Architects)
7 BISHOPS TERRACE
LONDON SE11 4UE
 Tel: (020) 7582 0748
 Fax: (020) 7793 8807
 E-mail: mail@quarme

Drawing No: 9739 P (0) 302	Revision: -	Drawn: JVS
Date: March 2017	Scale: 1:20@A3	Checked: NB

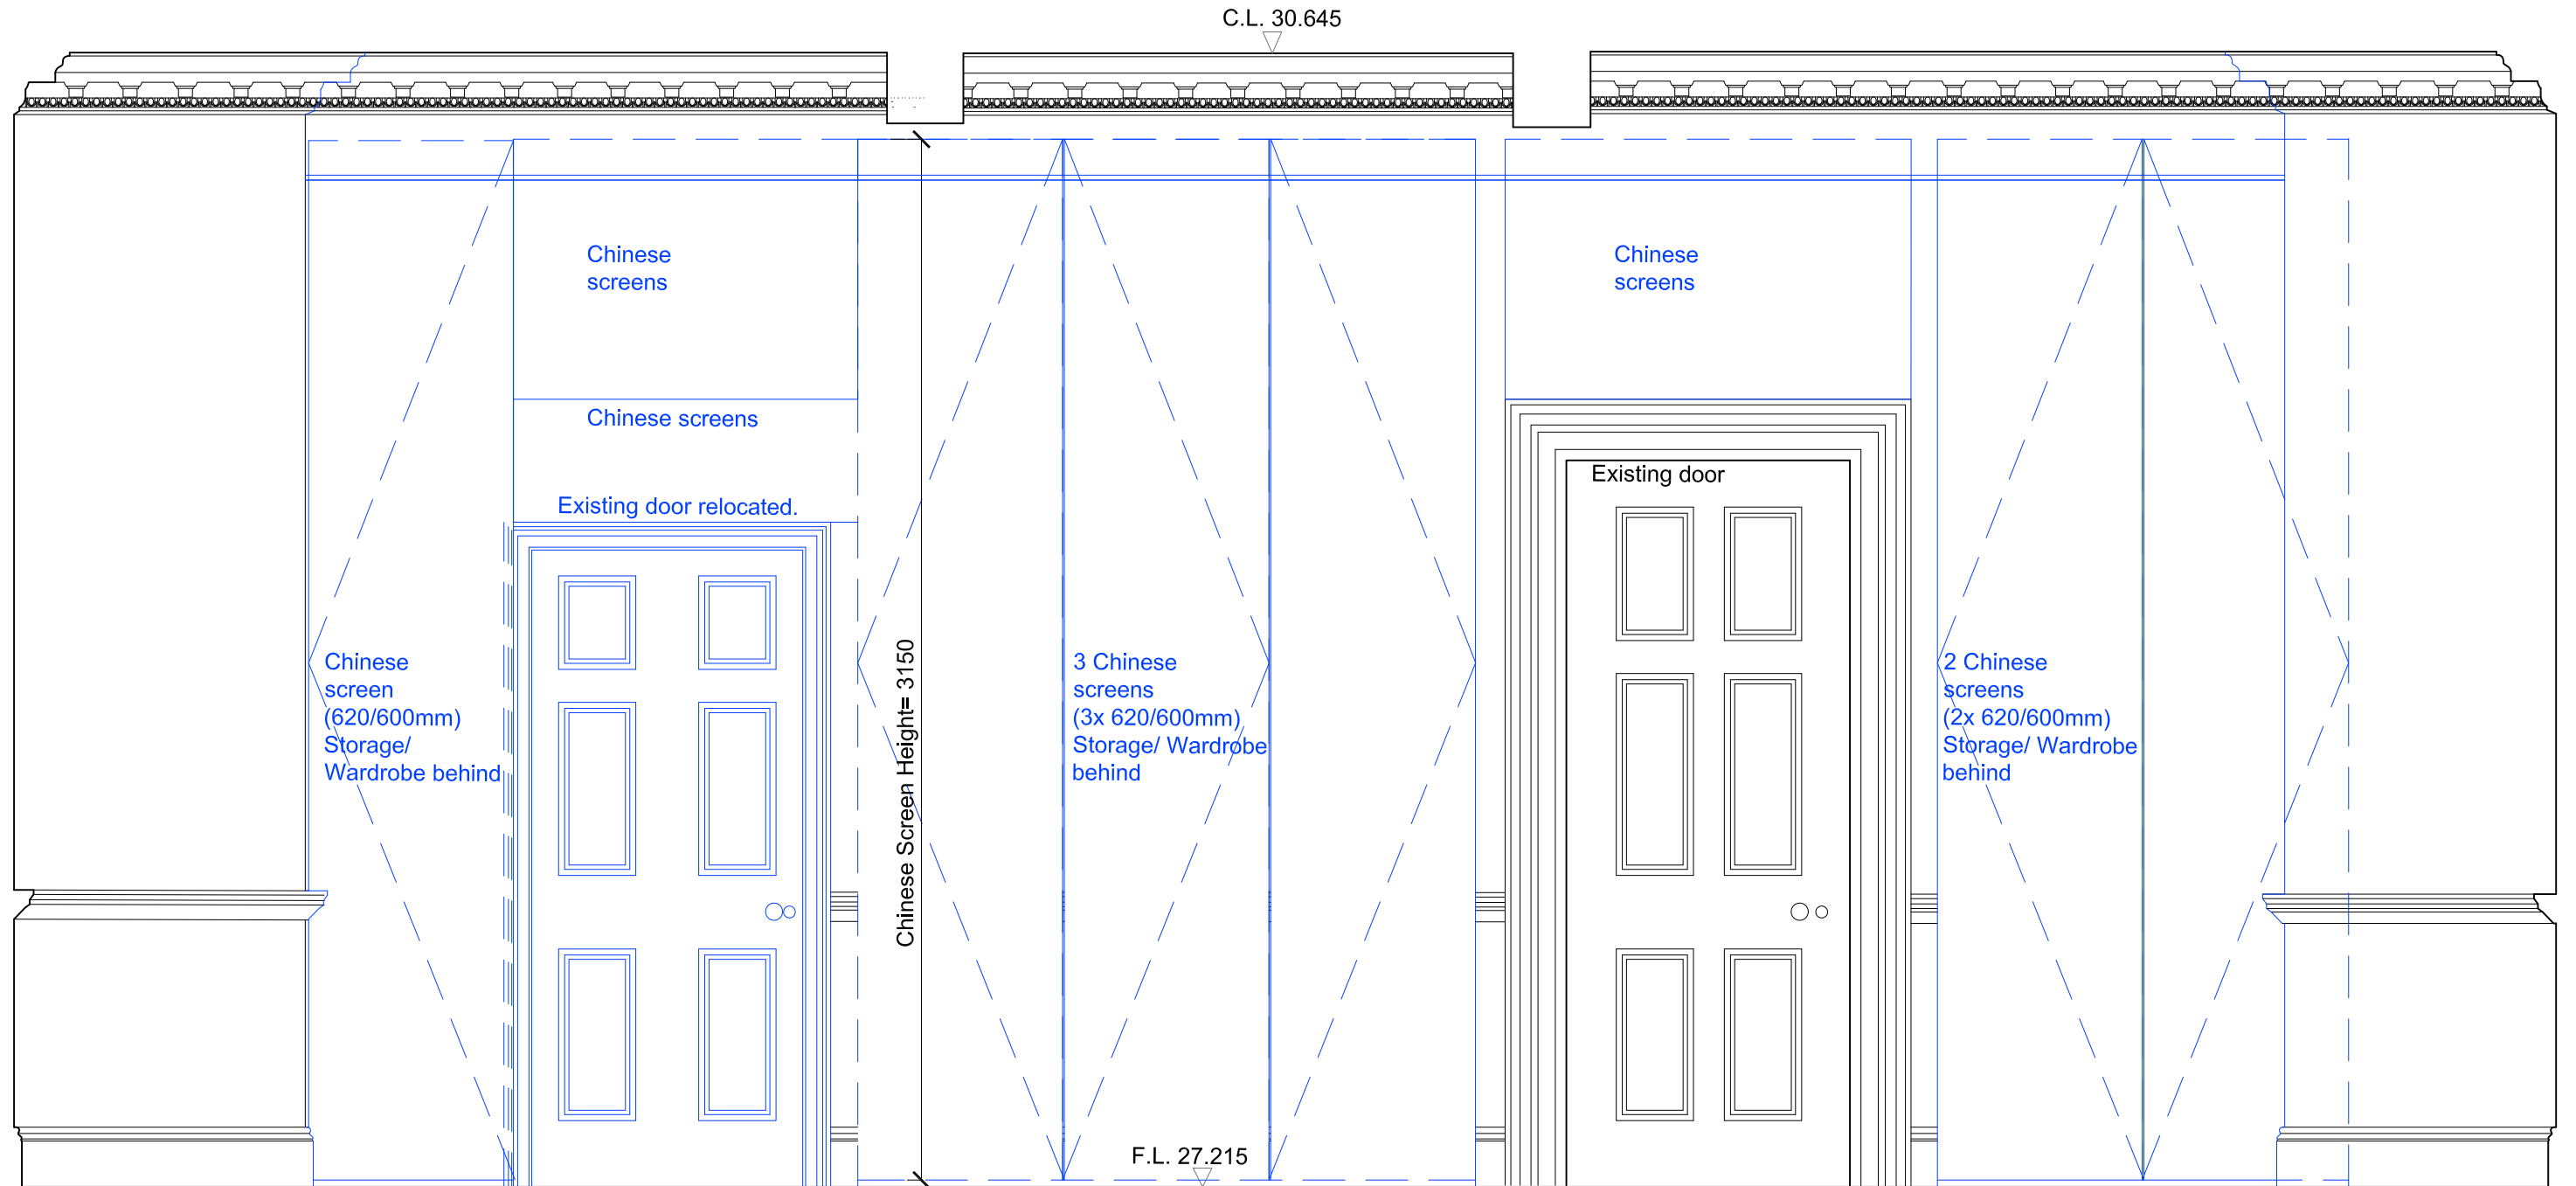

KEY PLAN

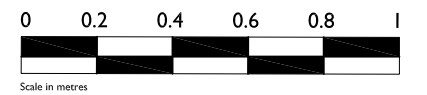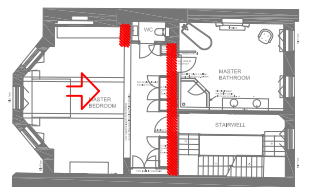


Note: Survey drawings are based upon the drawings produced by The Gordon Tomalin Partnership, Consultant Land Surveyors, Basildon, Jan 2017.

Notes:
 This drawing is the copyright of Giles Quarme and Associates and cannot be printed or re-produced without prior permission.
 Do not scale.
 This drawing has been based on survey information provided by others.
 All dimensions and setting out must be verified on site before commencement of the work, and any discrepancies notified to the architect.
 All windows and doors are to fit into existing openings.
 All dimensions are in millimetres unless stated otherwise.



Project and Project No: 34 JOHN STREET	Job No: 9739
Title: PROPOSAL FIRST FLOOR ELEVATION - MASTER BEDROOM 3	

GILES QUARME AND ASSOCIATES <i>(Chartered Architects)</i>	Tel: (020) 7582 0748 Fax: (020) 7793 8807 E-mail: mail@quarme
7 BISHOPS TERRACE LONDON SE11 4UE	

Drawing No: 9739 P (0) 303	Revision: -	Drawn: JVS
Date: March 2017	Scale: 1:20@A3	Checked: NB

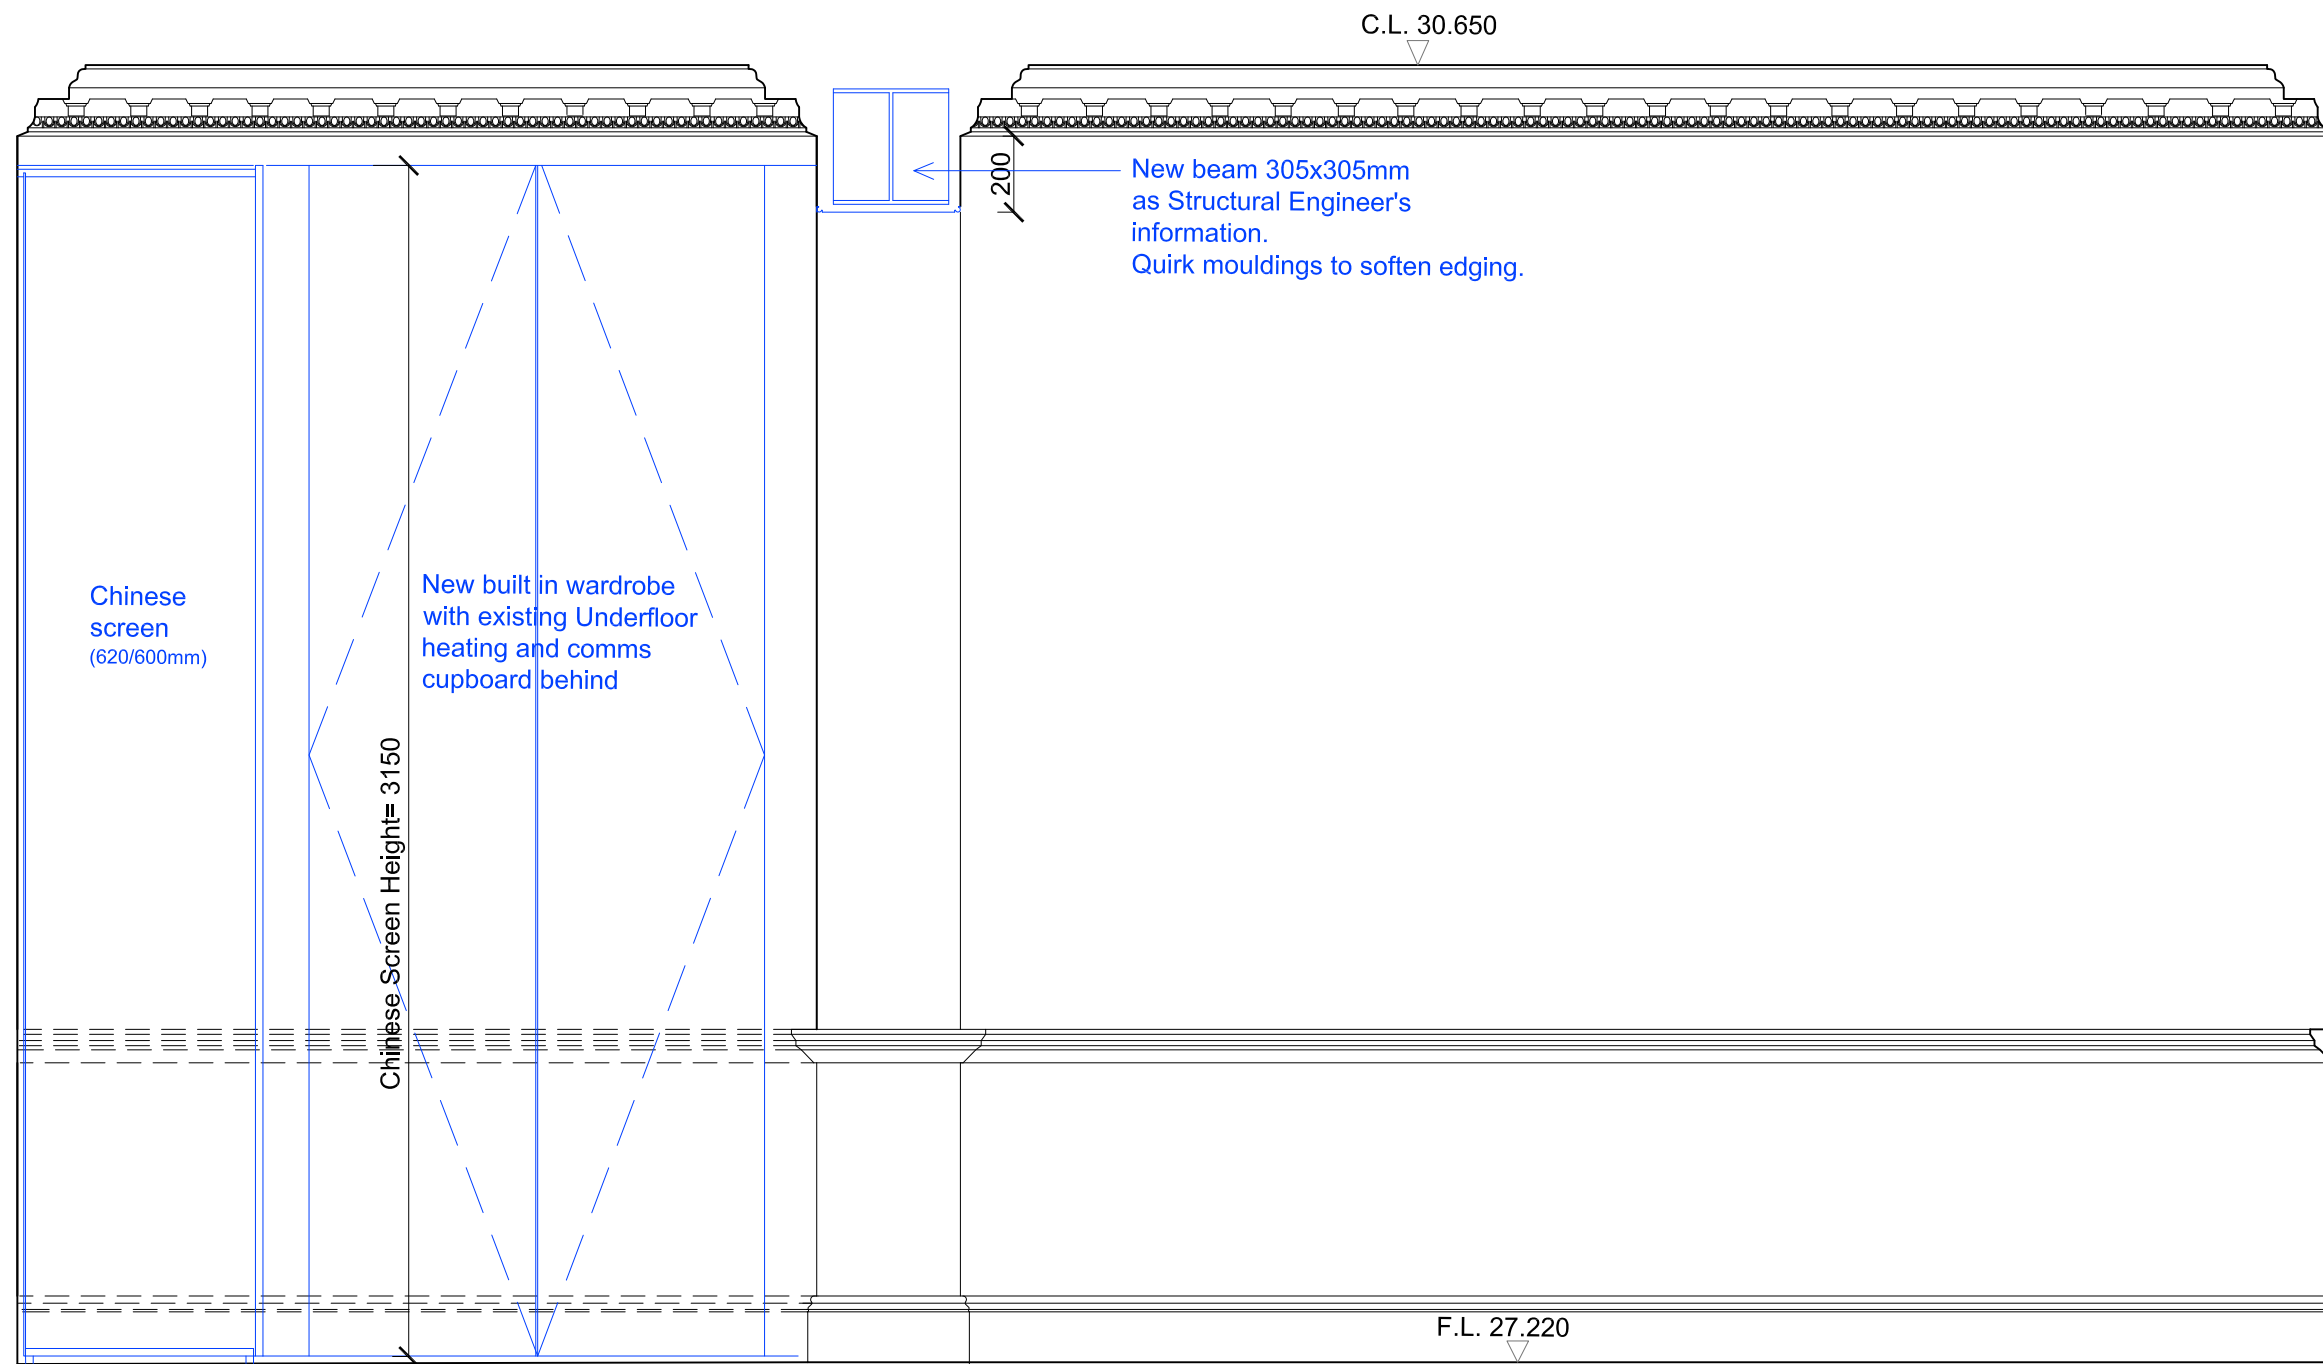

KEY PLAN

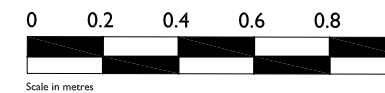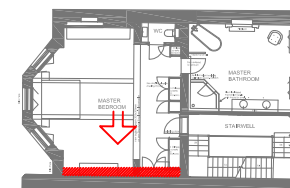




Note: Survey drawings are based upon the drawings produced by The Gordon Tomalin Partnership, Consultant Land Surveyors, Basildon, Jan 2017.

Notes:
 This drawing is the copyright of Giles Quarme and Associates and cannot be printed or re-produced without prior permission.
 Do not scale.
 This drawing has been based on survey information provided by others.
 All dimensions and setting out must be verified on site before commencement of the work, and any discrepancies notified to the architect.
 All windows and doors are to fit into existing openings.
 All dimensions are in millimetres unless stated otherwise.

Project and Project No: 34 JOHN STREET	Job No: 9739
Title: PROPOSAL FIRST FLOOR ELEVATION - MASTER BEDROOM 4	

GILES QUARME AND ASSOCIATES
 (Chartered Architects)
7 BISHOPS TERRACE
LONDON SE11 4UE
 Tel: (020) 7582 0748
 Fax: (020) 7793 8807
 E-mail: mail@quarme

Drawing No: 9739 P (0) 304	Revision: -	Drawn: JVS
Date: March 2017	Scale: 1:20@A3	Checked: NB

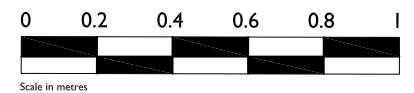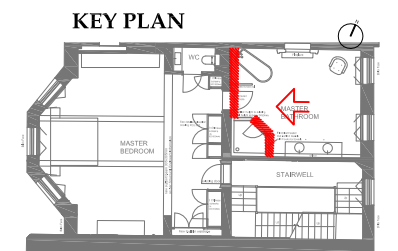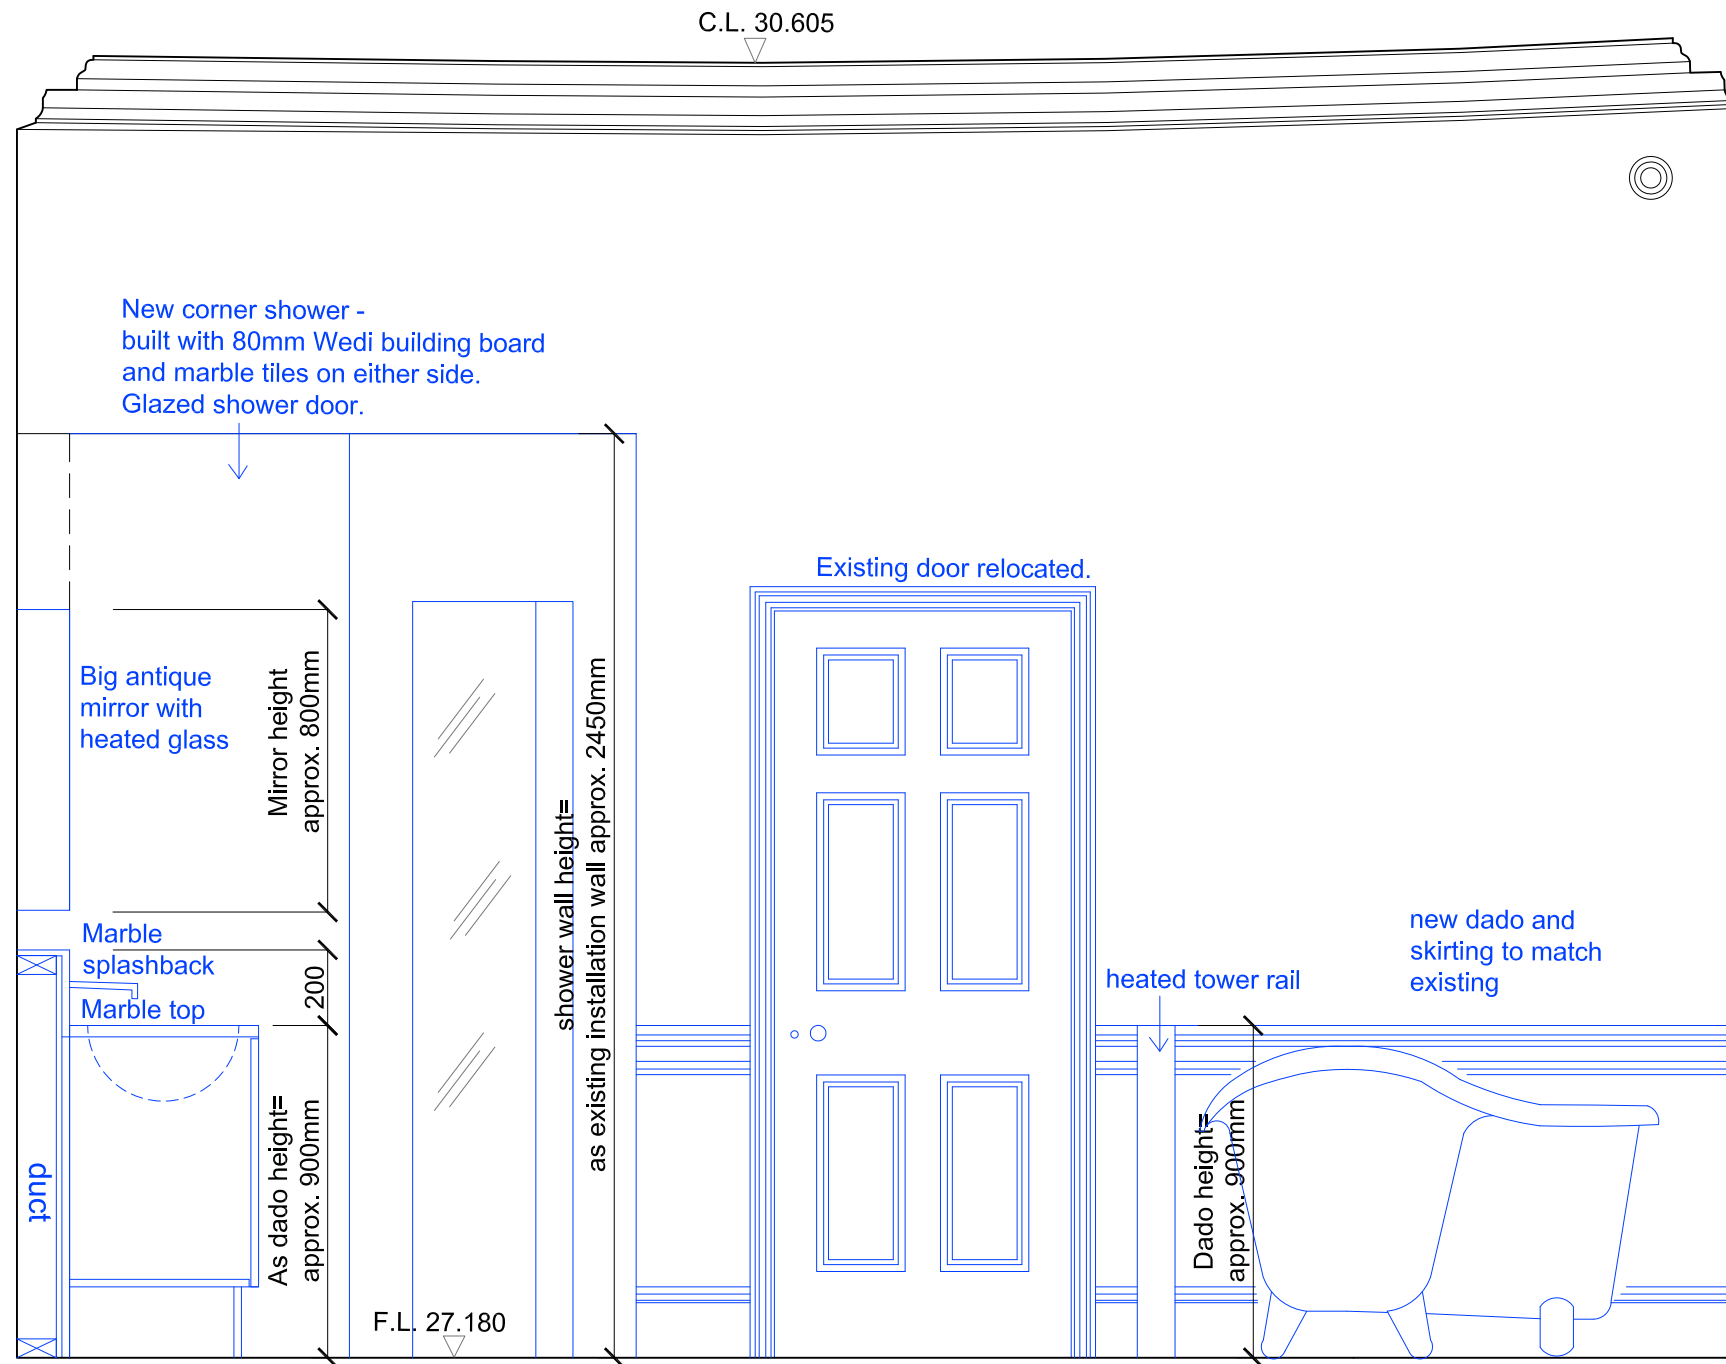




Note: Survey drawings are based upon the drawings produced by The Gordon Tomalin Partnership, Consultant Land Surveyors, Basildon, Jan 2017.

Notes:
 This drawing is the copyright of Giles Quarme and Associates and cannot be printed or re-produced without prior permission.
 Do not scale.
 This drawing has been based on survey information provided by others.
 All dimensions and setting out must be verified on site before commencement of the work, and any discrepancies notified to the architect.
 All windows and doors are to fit into existing openings.
 All dimensions are in millimetres unless stated otherwise.

Project and Project No: 34 JOHN STREET	Job No: 9739
Title: PROPOSAL FIRST FLOOR ELEVATION - MASTER BATHROOM 1	

GILES QUARME AND ASSOCIATES
 (Chartered Architects)
7 BISHOPS TERRACE
LONDON SE11 4UE
 Tel: (020) 7582 0748
 Fax: (020) 7793 8807
 E-mail: mail@quarme

Drawing No: 9739 P (0) 305	Revision: -	Drawn: JVS
Date: March 2017	Scale: 1:20@A3	Checked: NB

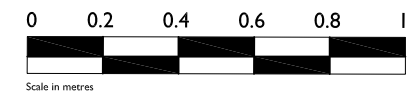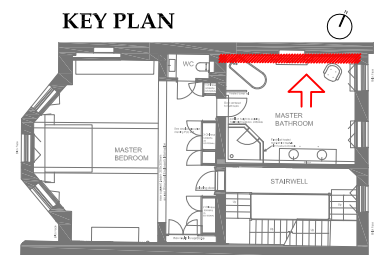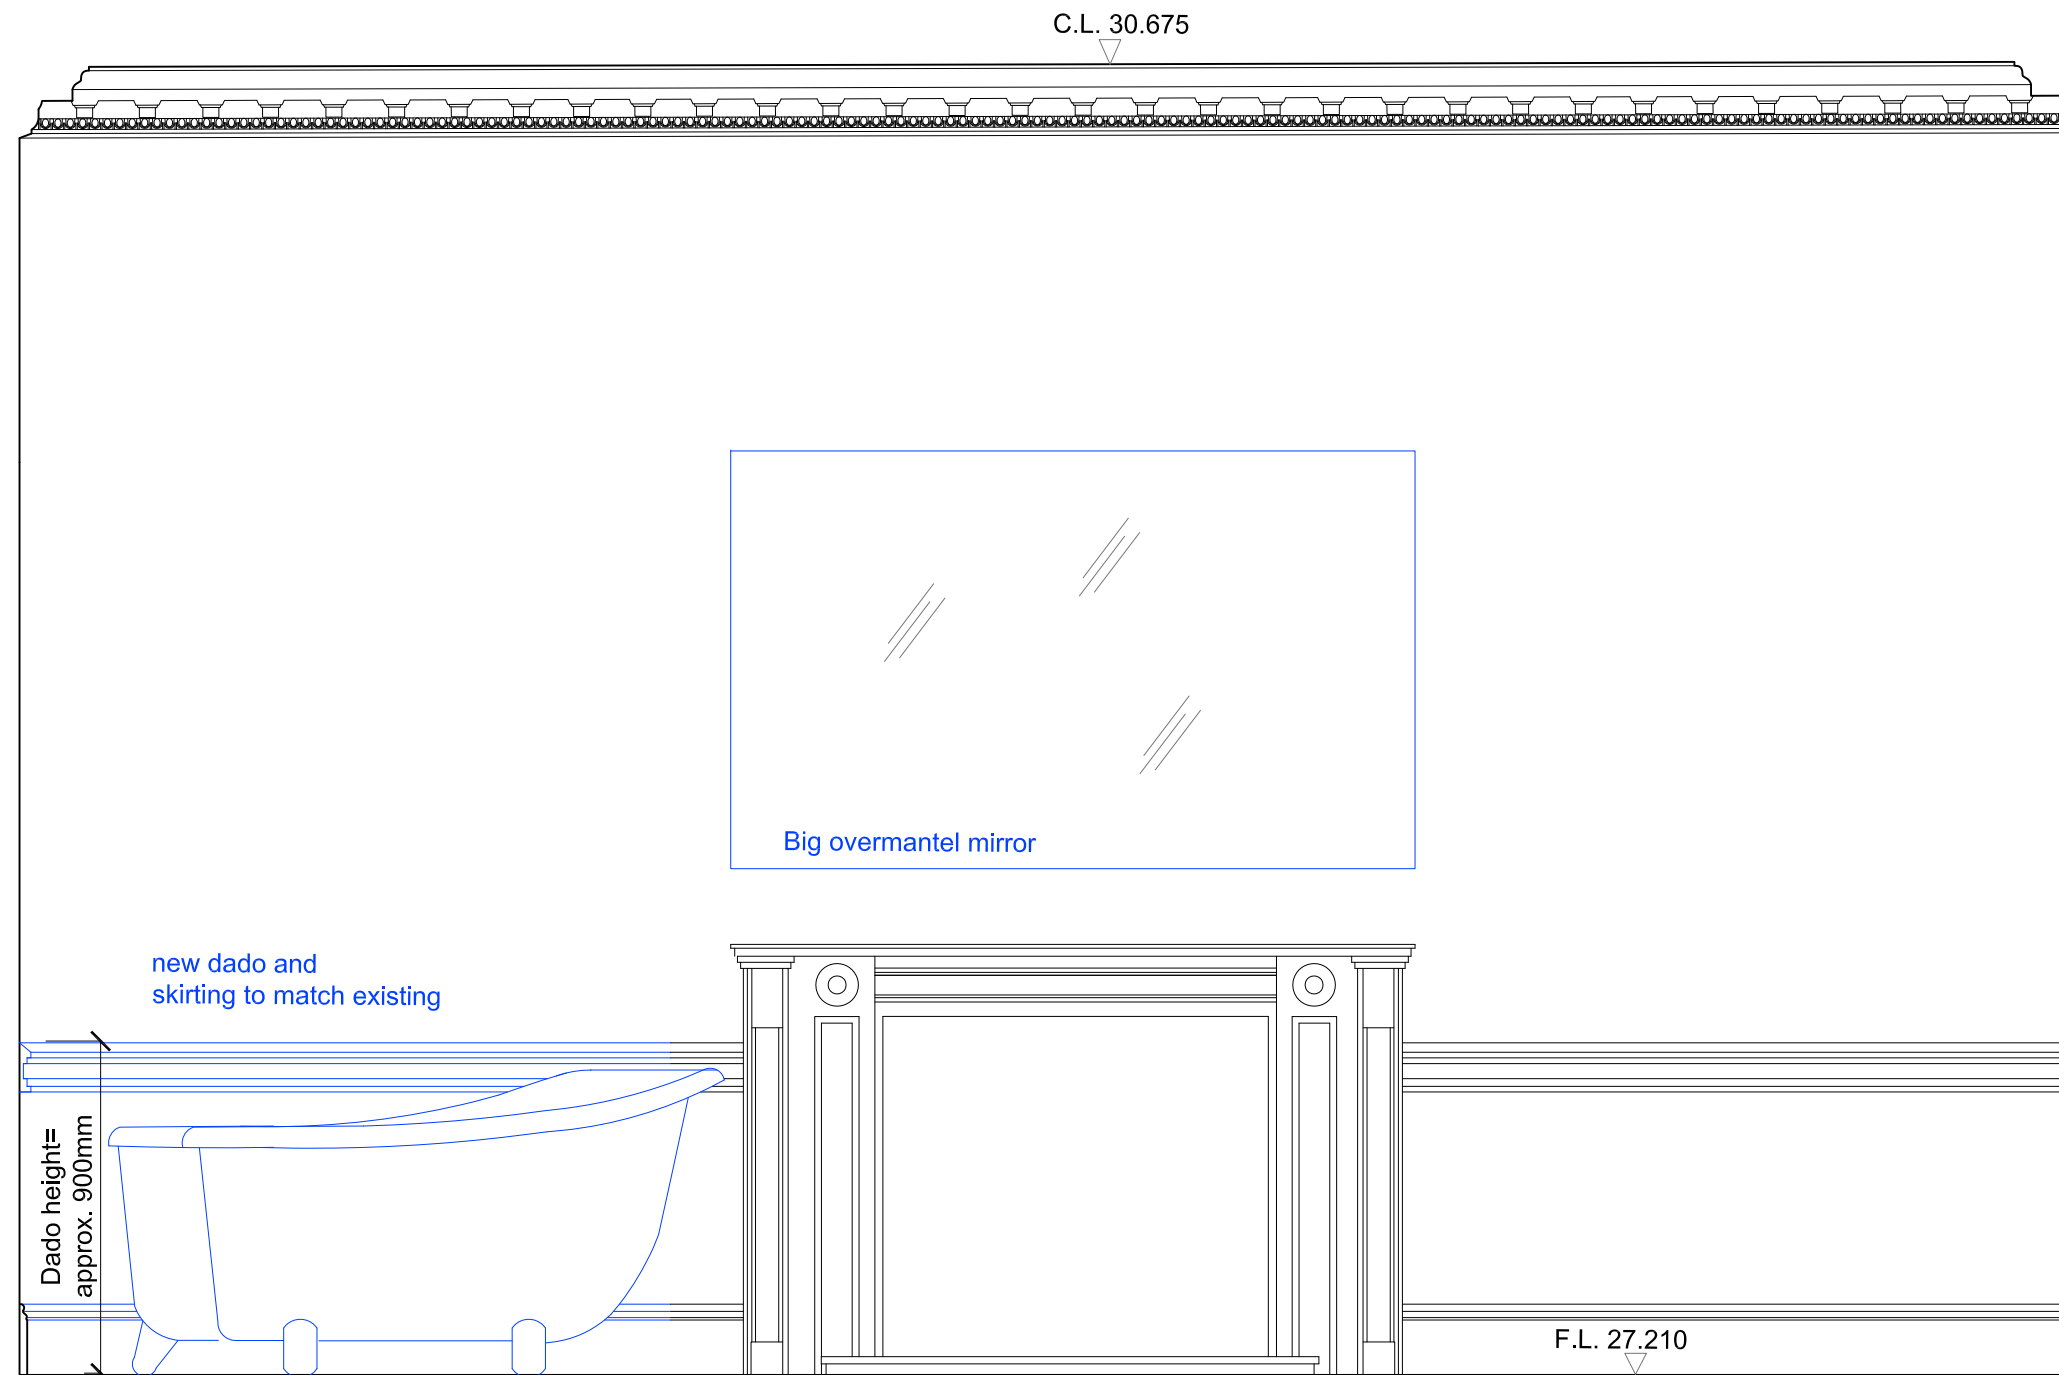




Note: Survey drawings are based upon the drawings produced by The Gordon Tomalin Partnership, Consultant Land Surveyors, Basildon, Jan 2017.

Notes:
 This drawing is the copyright of Giles Quarme and Associates and cannot be printed or re-produced without prior permission.
 Do not scale.
 This drawing has been based on survey information provided by others.
 All dimensions and setting out must be verified on site before commencement of the work, and any discrepancies notified to the architect.
 All windows and doors are to fit into existing openings.
 All dimensions are in millimetres unless stated otherwise.

Project and Project No: 34 JOHN STREET	Job No: 9739
Title: PROPOSAL FIRST FLOOR ELEVATION - MASTER BATHROOM 2	

GILES QUARME AND ASSOCIATES
(Chartered Architects)
7 BISHOPS TERRACE
LONDON SE11 4UE
 Tel: (020) 7582 0748
 Fax: (020) 7793 8807
 E-mail: mail@quarme

Drawing No: 9739 P (0) 306	Revision: -	Drawn: JVS
Date: March 2017	Scale: 1:20@A3	Checked: NB

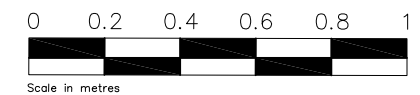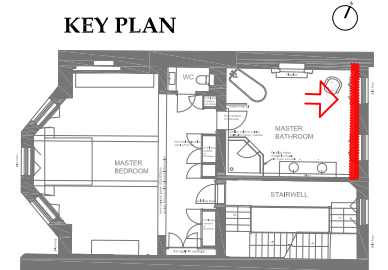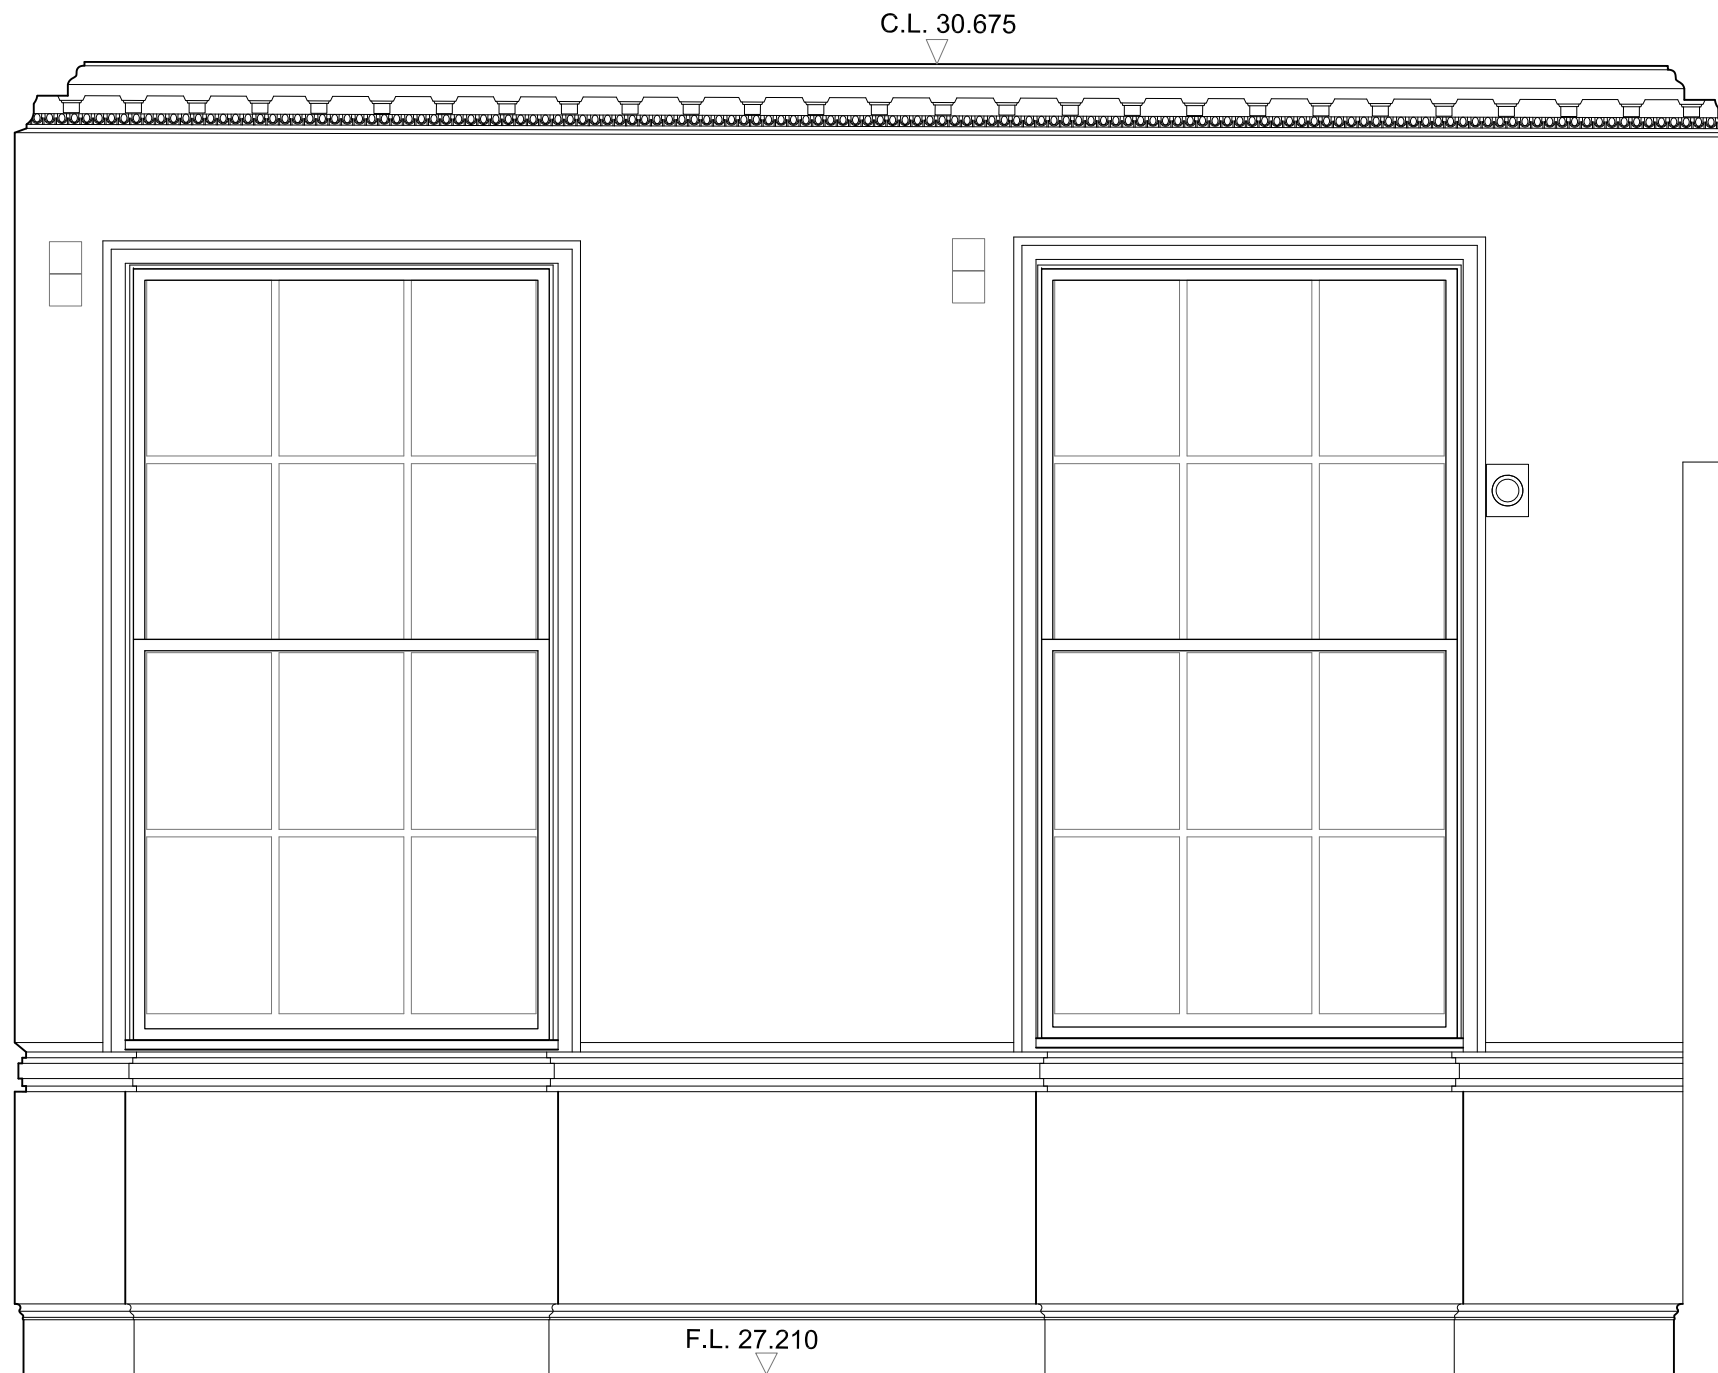

Rev A- 17 07 27 Retain existing secondary glazing and drawn on - SMT




Note: Survey drawings are based upon the drawings produced by The Gordon Tomalin Partnership, Consultant Land Surveyors, Basildon, Jan 2017.

Notes:
 This drawing is the copyright of Giles Quarme and Associates and cannot be printed or re-produced without prior permission.
 Do not scale.
 This drawing has been based on survey information provided by others.
 All dimensions and setting out must be verified on site before commencement of the work, and any discrepancies notified to the architect.
 All windows and doors are to fit into existing openings.
 All dimensions are in millimetres unless stated otherwise.

Project and Project No: 34 JOHN STREET	Job No: 9739
Title: PROPOSAL FIRST FLOOR ELEVATION - MASTER BATHROOM 3	

GILES QUARME AND ASSOCIATES <i>(Chartered Architects)</i>	Tel: (020) 7582 0748 Fax: (020) 7793 8807 E-mail: mail@quarme
7 BISHOPS TERRACE LONDON SE11 4UE	

Drawing No: 9739 P (0) 307	Revision: A	Drawn: JVS
Date: March 2017	Scale: 1:20@A3	Checked: NB

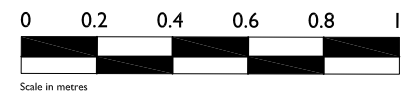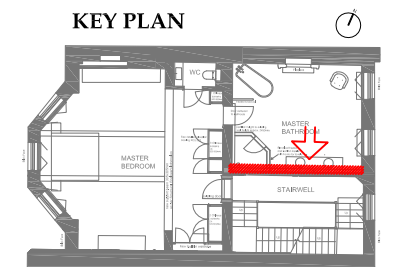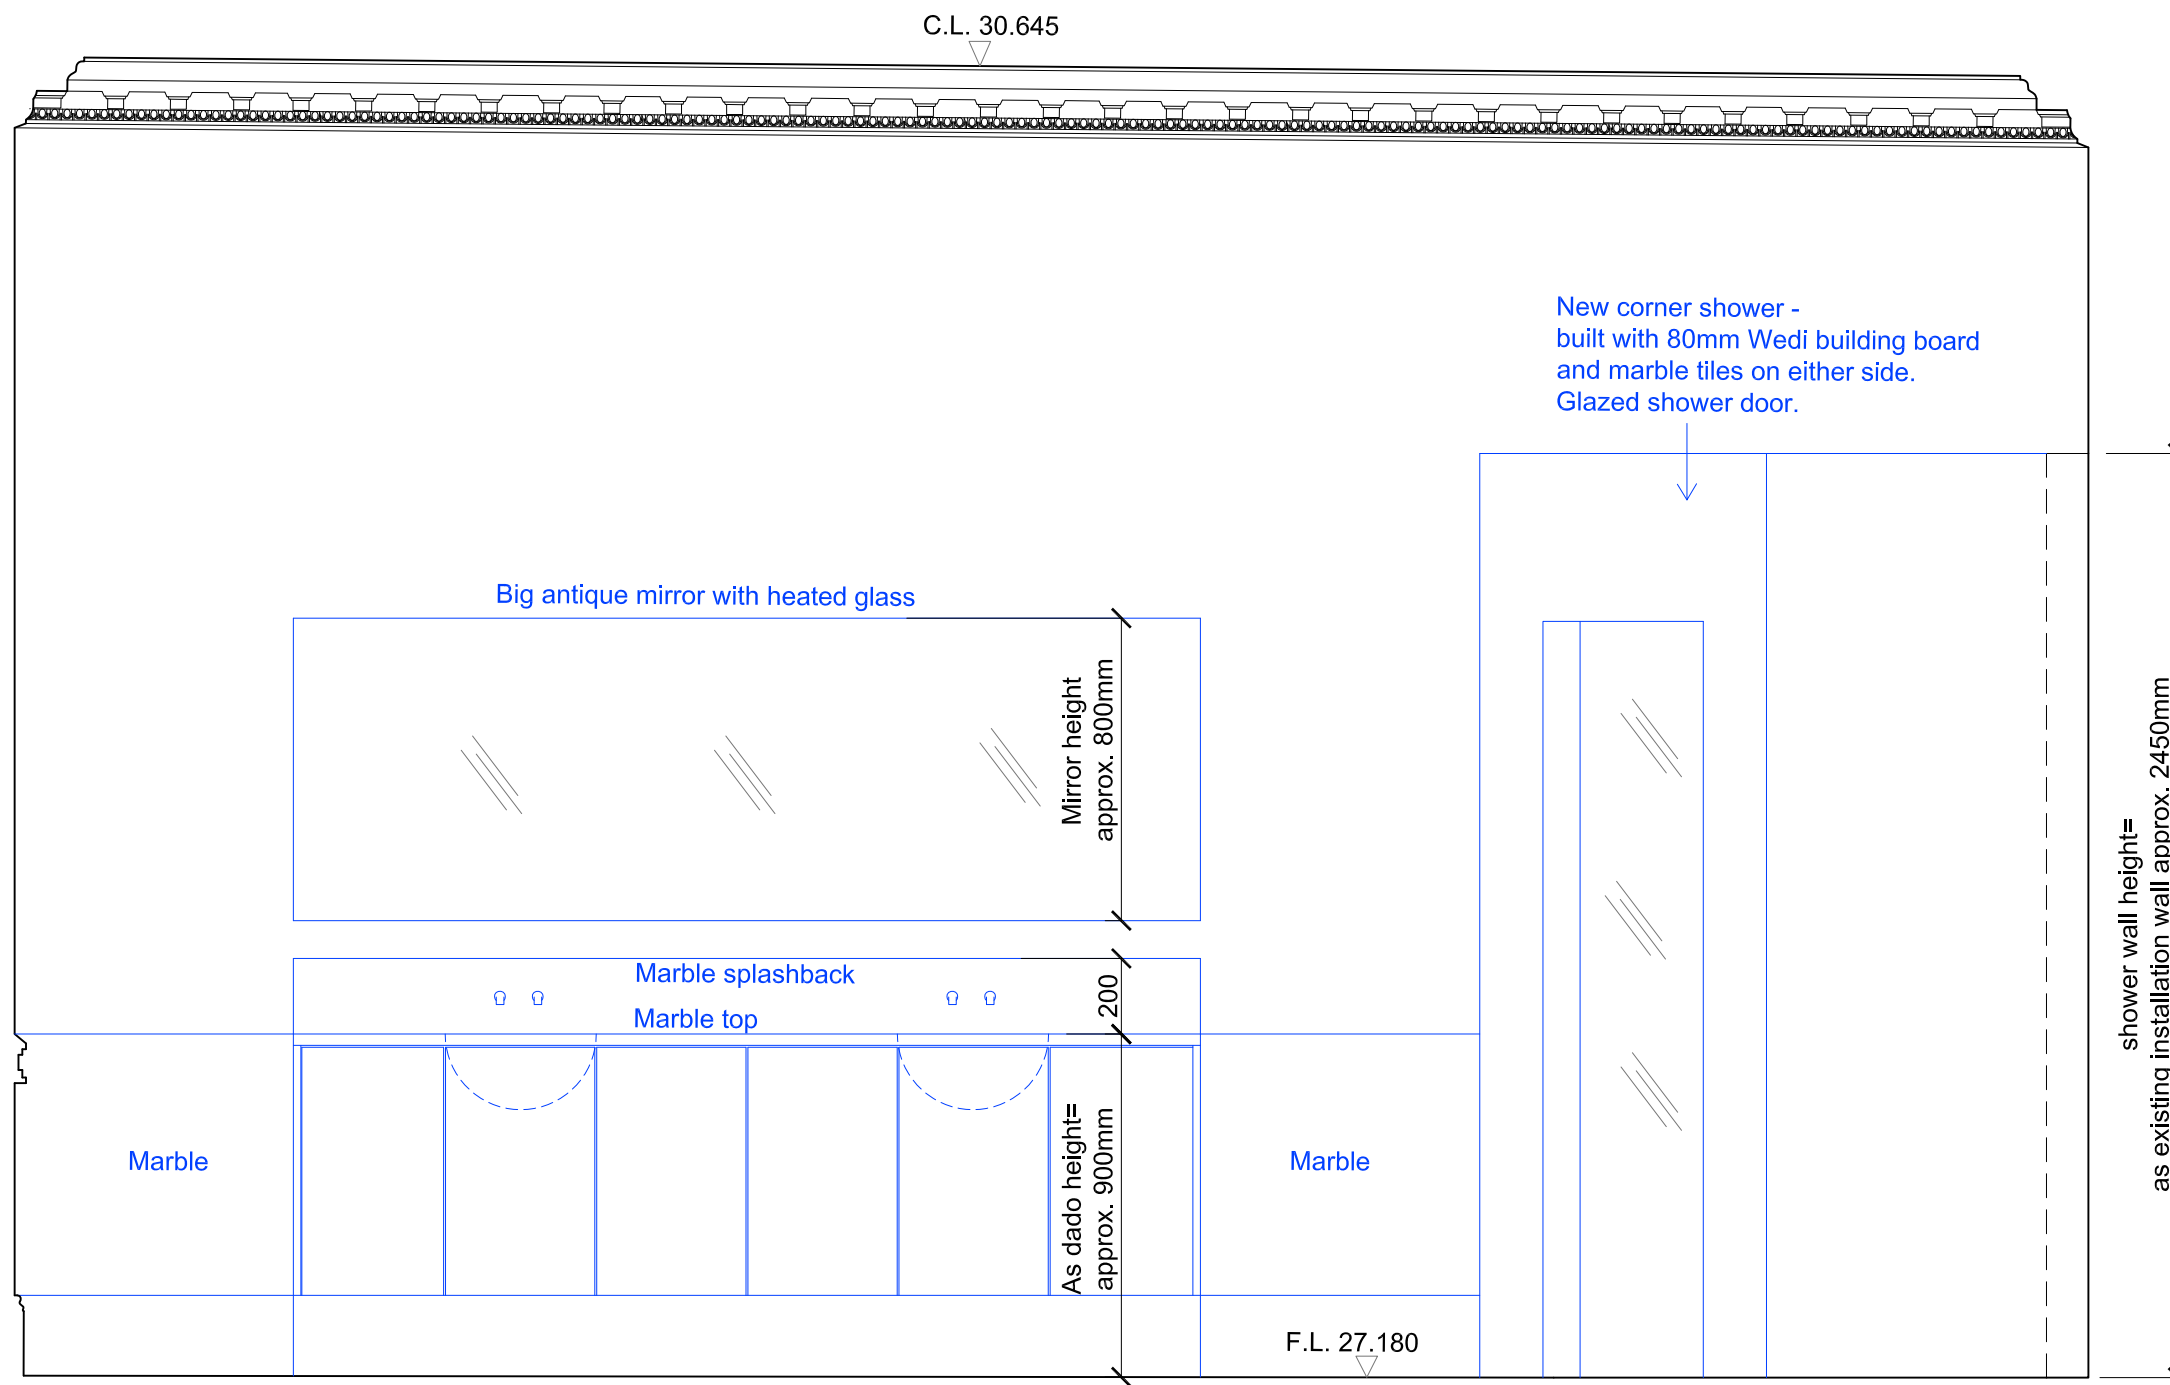

Note: Survey drawings are based upon the drawings produced by The Gordon Tomalin Partnership, Consultant Land Surveyors, Basildon, Jan 2017.

Notes:
 This drawing is the copyright of Giles Quarme and Associates and cannot be printed or re-produced without prior permission.
 Do not scale.
 This drawing has been based on survey information provided by others.
 All dimensions and setting out must be verified on site before commencement of the work, and any discrepancies notified to the architect.
 All windows and doors are to fit into existing openings.
 All dimensions are in millimetres unless stated otherwise.

Project and Project No: 34 JOHN STREET	Job No: 9739
Title: PROPOSAL FIRST FLOOR ELEVATION - MASTER BATHROOM 4	

GILES QUARME AND ASSOCIATES
 (Chartered Architects)
 7 BISHOPS TERRACE
 LONDON SE11 4UE
 Tel: (020) 7582 0748
 Fax: (020) 7793 8807
 E-mail: mail@quarme

Drawing No: 9739 P (0) 308	Revision: -	Drawn: JVS
Date: March 2017	Scale: 1:20@A3	Checked: NB