


(A) Wall build up
Retain and alter modern partition to create two openings that are equally positioned from the party wall.

(B) New partition:
-Timber studs




Corridor side:
-sound board
-skim finish

Shower side:
-Cement board
-Tile waterproof system
-Marble

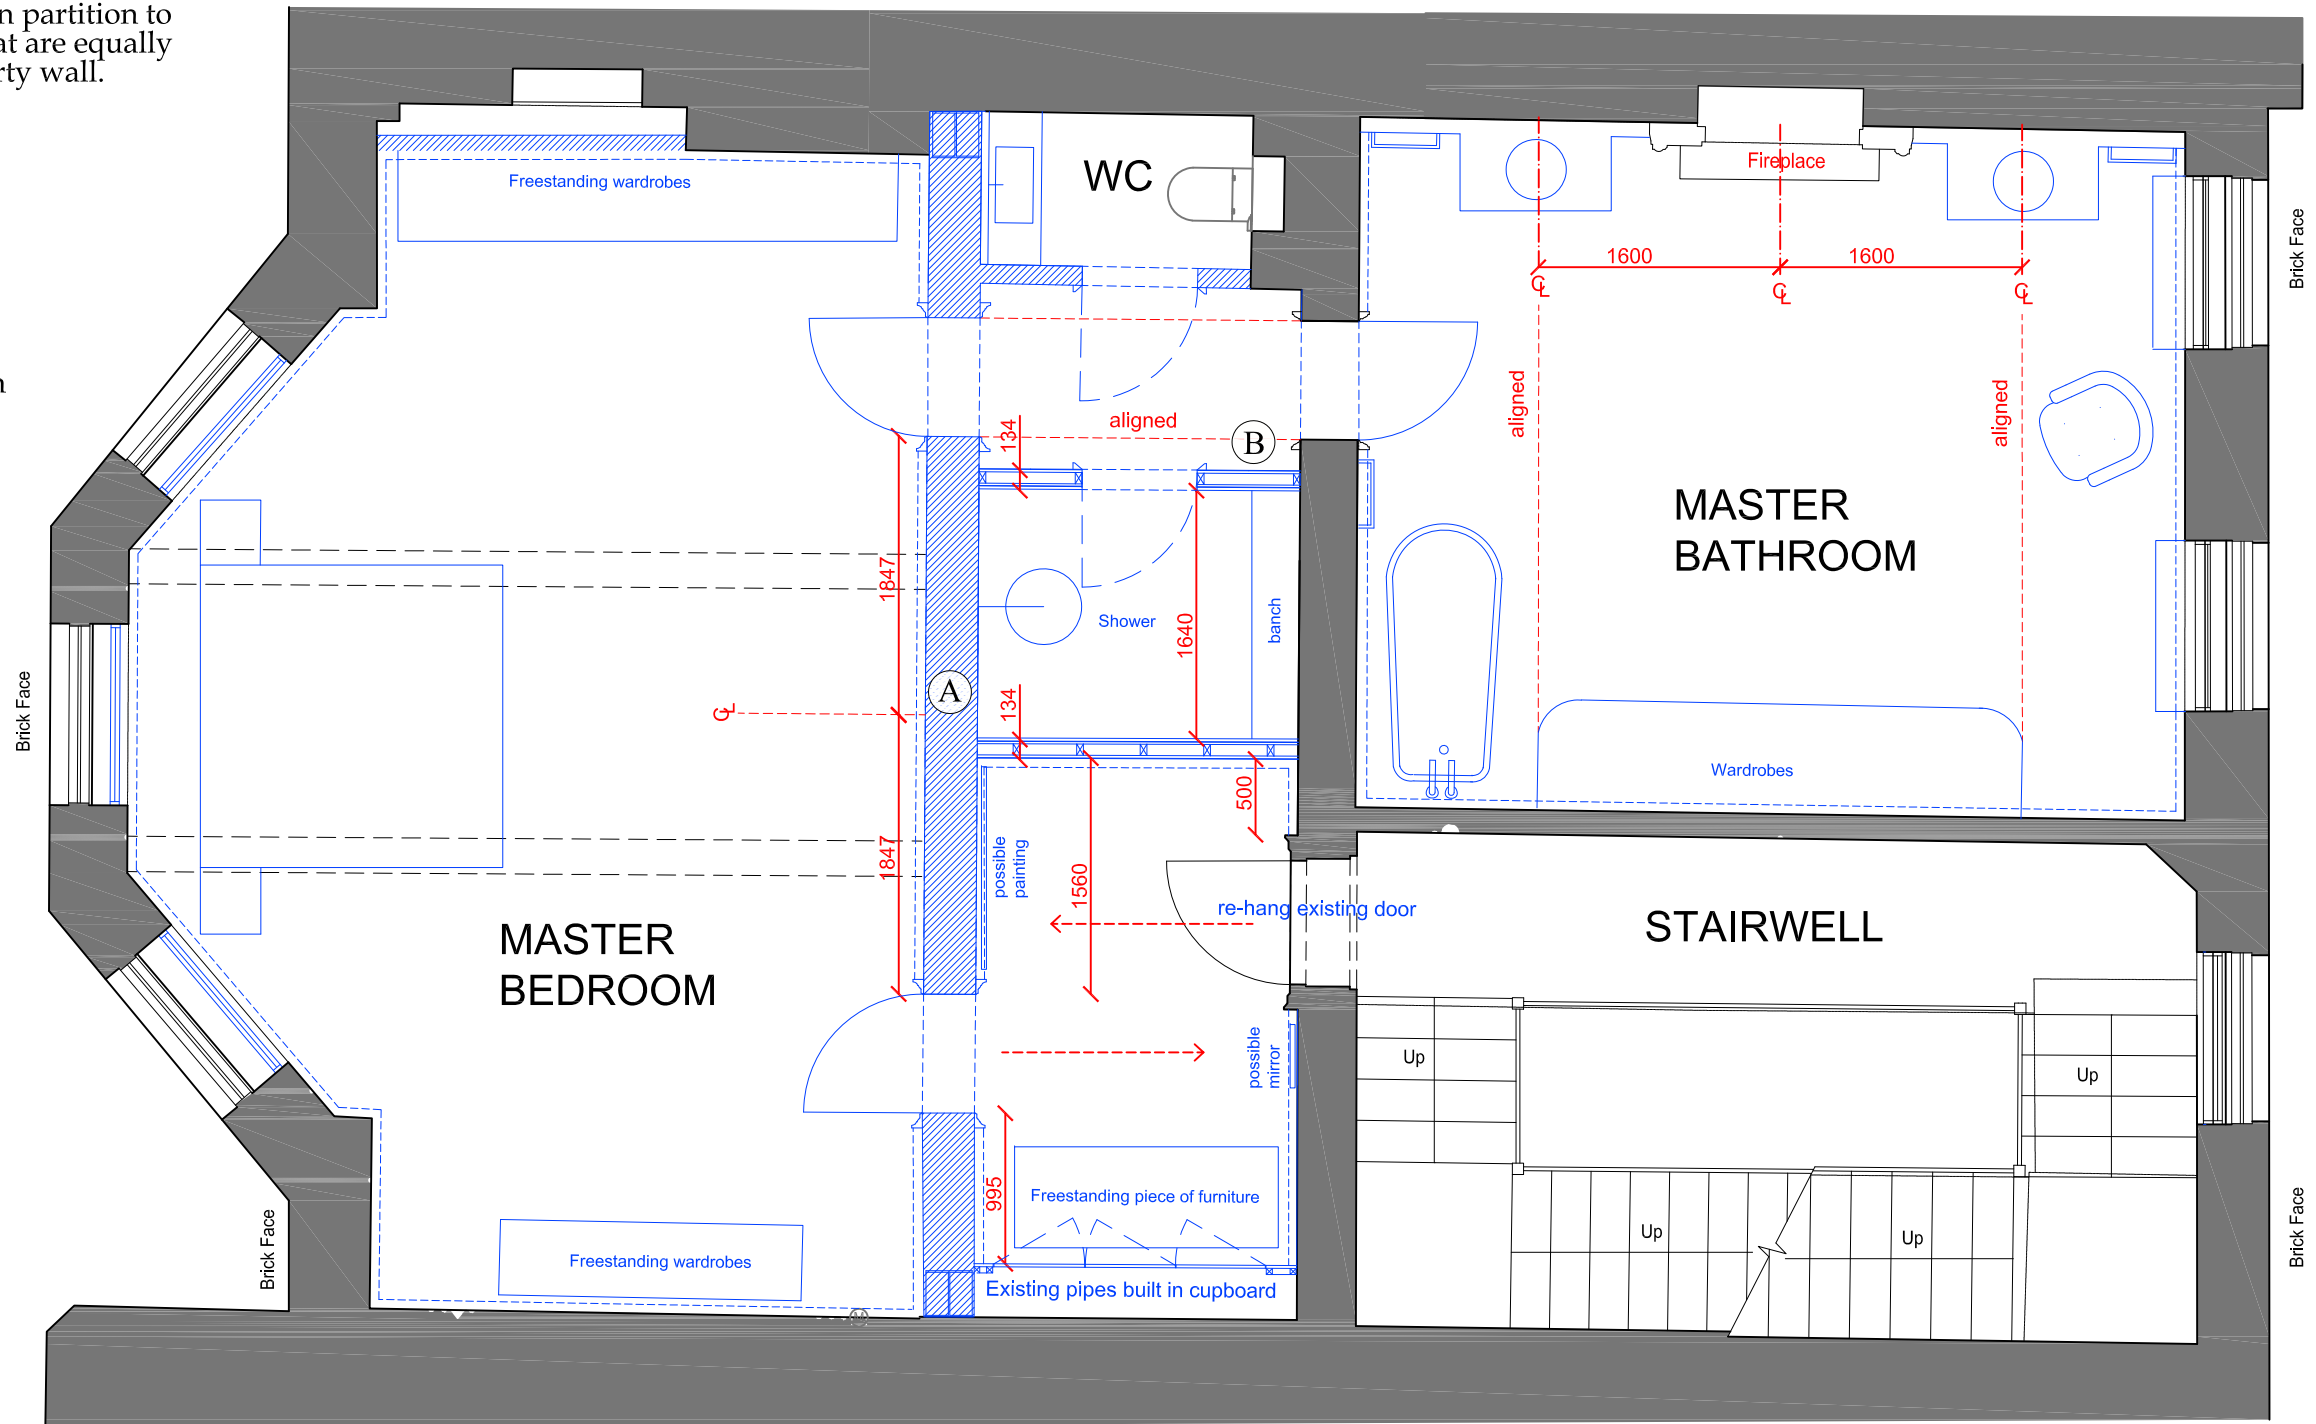

- Rev E- 20180710 Notes added - NA
- Rev D- 20180413 Doors added - NA
- Rev C- 20180411 Bath position updated - NA
- Rev B- 20180406 Doors position and bath position updated - NA
- Rev A- 20170727 Retain existing secondary glazing-SMT

Note: Survey drawings are based upon the drawings produced by The Gordon Tomalin Partnership, Consultant Land Surveyors, Basildon, Jan 2017.

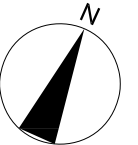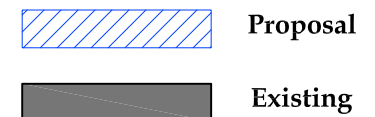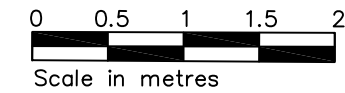

Notes:
This drawing is the copyright of Giles Quarme and Associates and cannot be printed or re-produced without prior permission.
Do not scale.
This drawing has been based on survey information provided by others.
All dimensions and setting out must be verified on site before commencement of the work, and any discrepancies notified to the architect.
All windows and doors are to fit into existing openings.
All dimensions are in millimetres unless stated otherwise.

Project and Project No: 34 JOHN STREET	Job No: 9739
Title: PROPOSAL - First Floor Plan	



GILES QUARME AND ASSOCIATES
(Chartered Architects)
7 BISHOPS TERRACE
LONDON SE11 4UE
Tel: (020) 7582 0748
Fax: (020) 7793 8807
E-mail: mail@quarme

Drawing No: 9739 P (0) 03.1	Revision: E	Drawn: JVS
Date: March 2017	Scale: 1:50@A3	Checked: NB




AS PER APPROVED LBC


Rev B: 2018-07-10 - Drawing updated - NA
 Rev A: 2018-04-11 - Drawing updated - NA
 Note: Survey drawings are based upon the drawings produced by The Gordon Tomalin Partnership, Consultant Land Surveyors, Basildon, Jan 2017.

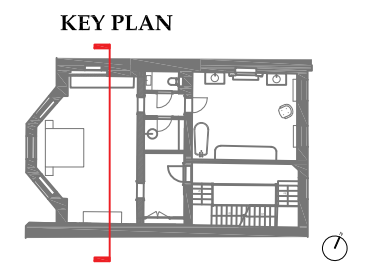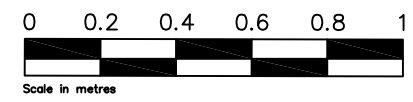

Notes: This drawing is the copyright of Giles Quarme and Associates and cannot be printed or re-produced without prior permission. Do not scale. This drawing has been based on survey information provided by others. All dimensions and setting out must be verified on site before commencement of the work, and any discrepancies notified to the architect. All windows and doors are to fit into existing openings. All dimensions are in millimetres unless stated otherwise.	Project and Project No: 34 JOHN STREET	Job No: 9739	Drawing No: 9739 P (0) 301	Revision: B	Drawn: JVS
	Title: PROPOSAL FIRST FLOOR ELEVATION+ SECTION - MASTER BEDROOM 1	GILES QUARME AND ASSOCIATES <i>(Chartered Architects)</i> 7 BISHOPS TERRACE LONDON SE11 4UE	Tel: (020) 7582 0748 Fax: (020) 7793 8807 E-mail: mail@quarme	Date: March 2017	Scale: 1:20@A3

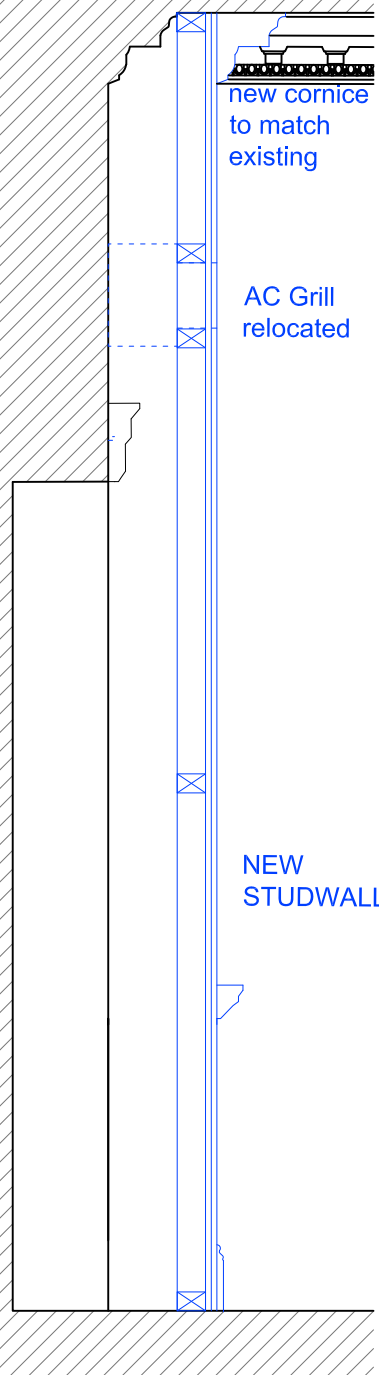


SECTION

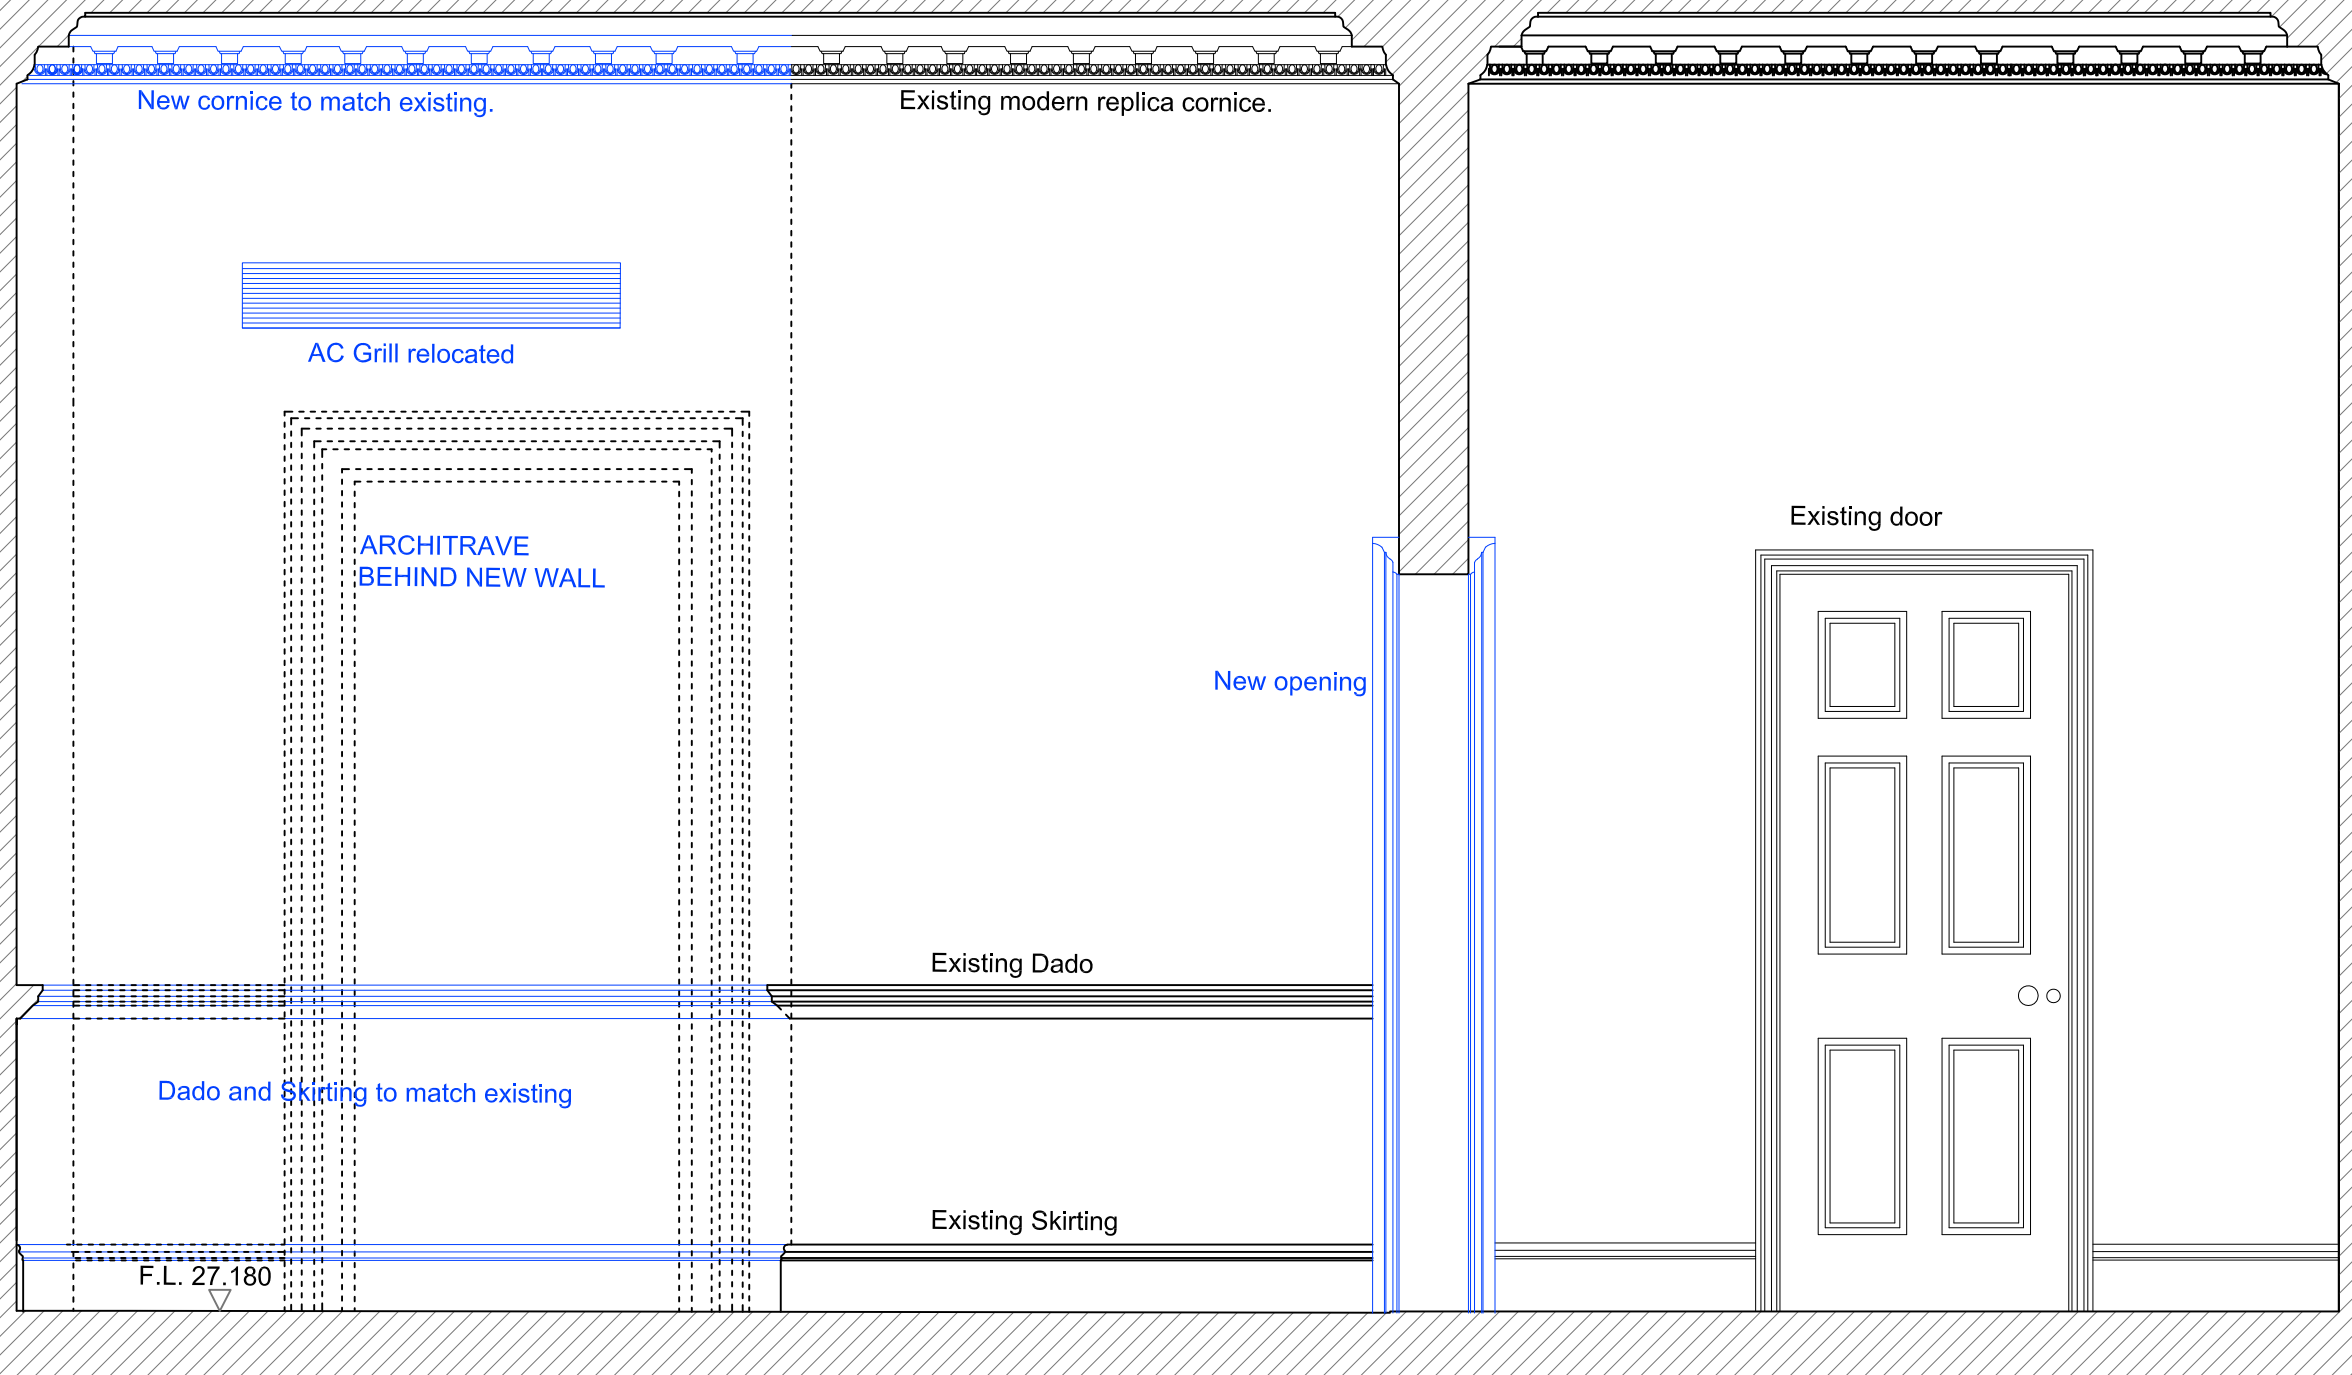

ELEVATION 2


AS PER APPROVED LBC

KEY PLAN

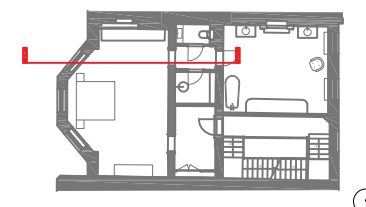

Rev A: 2018-11-04 - Drawing updated - NA

Note: Survey drawings are based upon the drawings produced by The Gordon Tomalin Partnership, Consultant Land Surveyors, Basildon, Jan 2017.

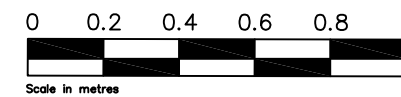

Notes:
 This drawing is the copyright of Giles Quarme and Associates and cannot be printed or re-produced without prior permission.
 Do not scale.
 This drawing has been based on survey information provided by others.
 All dimensions and setting out must be verified on site before commencement of the work, and any discrepancies notified to the architect.
 All windows and doors are to fit into existing openings.
 All dimensions are in millimetres unless stated otherwise.


Project and Project No:
34 JOHN STREET Job No: **9739**

Title:
PROPOSAL FIRST FLOOR ELEVATION+ SECTION - MASTER BEDROOM 2

GILES QUARME AND ASSOCIATES
 (Chartered Architects)
7 BISHOPS TERRACE
LONDON SE11 4UE

Tel: (020) 7582 0748
 Fax: (020) 7793 8807
 E-mail: mail@quarme

Drawing No: 9739 P (0) 302	Revision: A	Drawn: JVS
Date: March 2017	Scale: 1:20@A3	Checked: NB

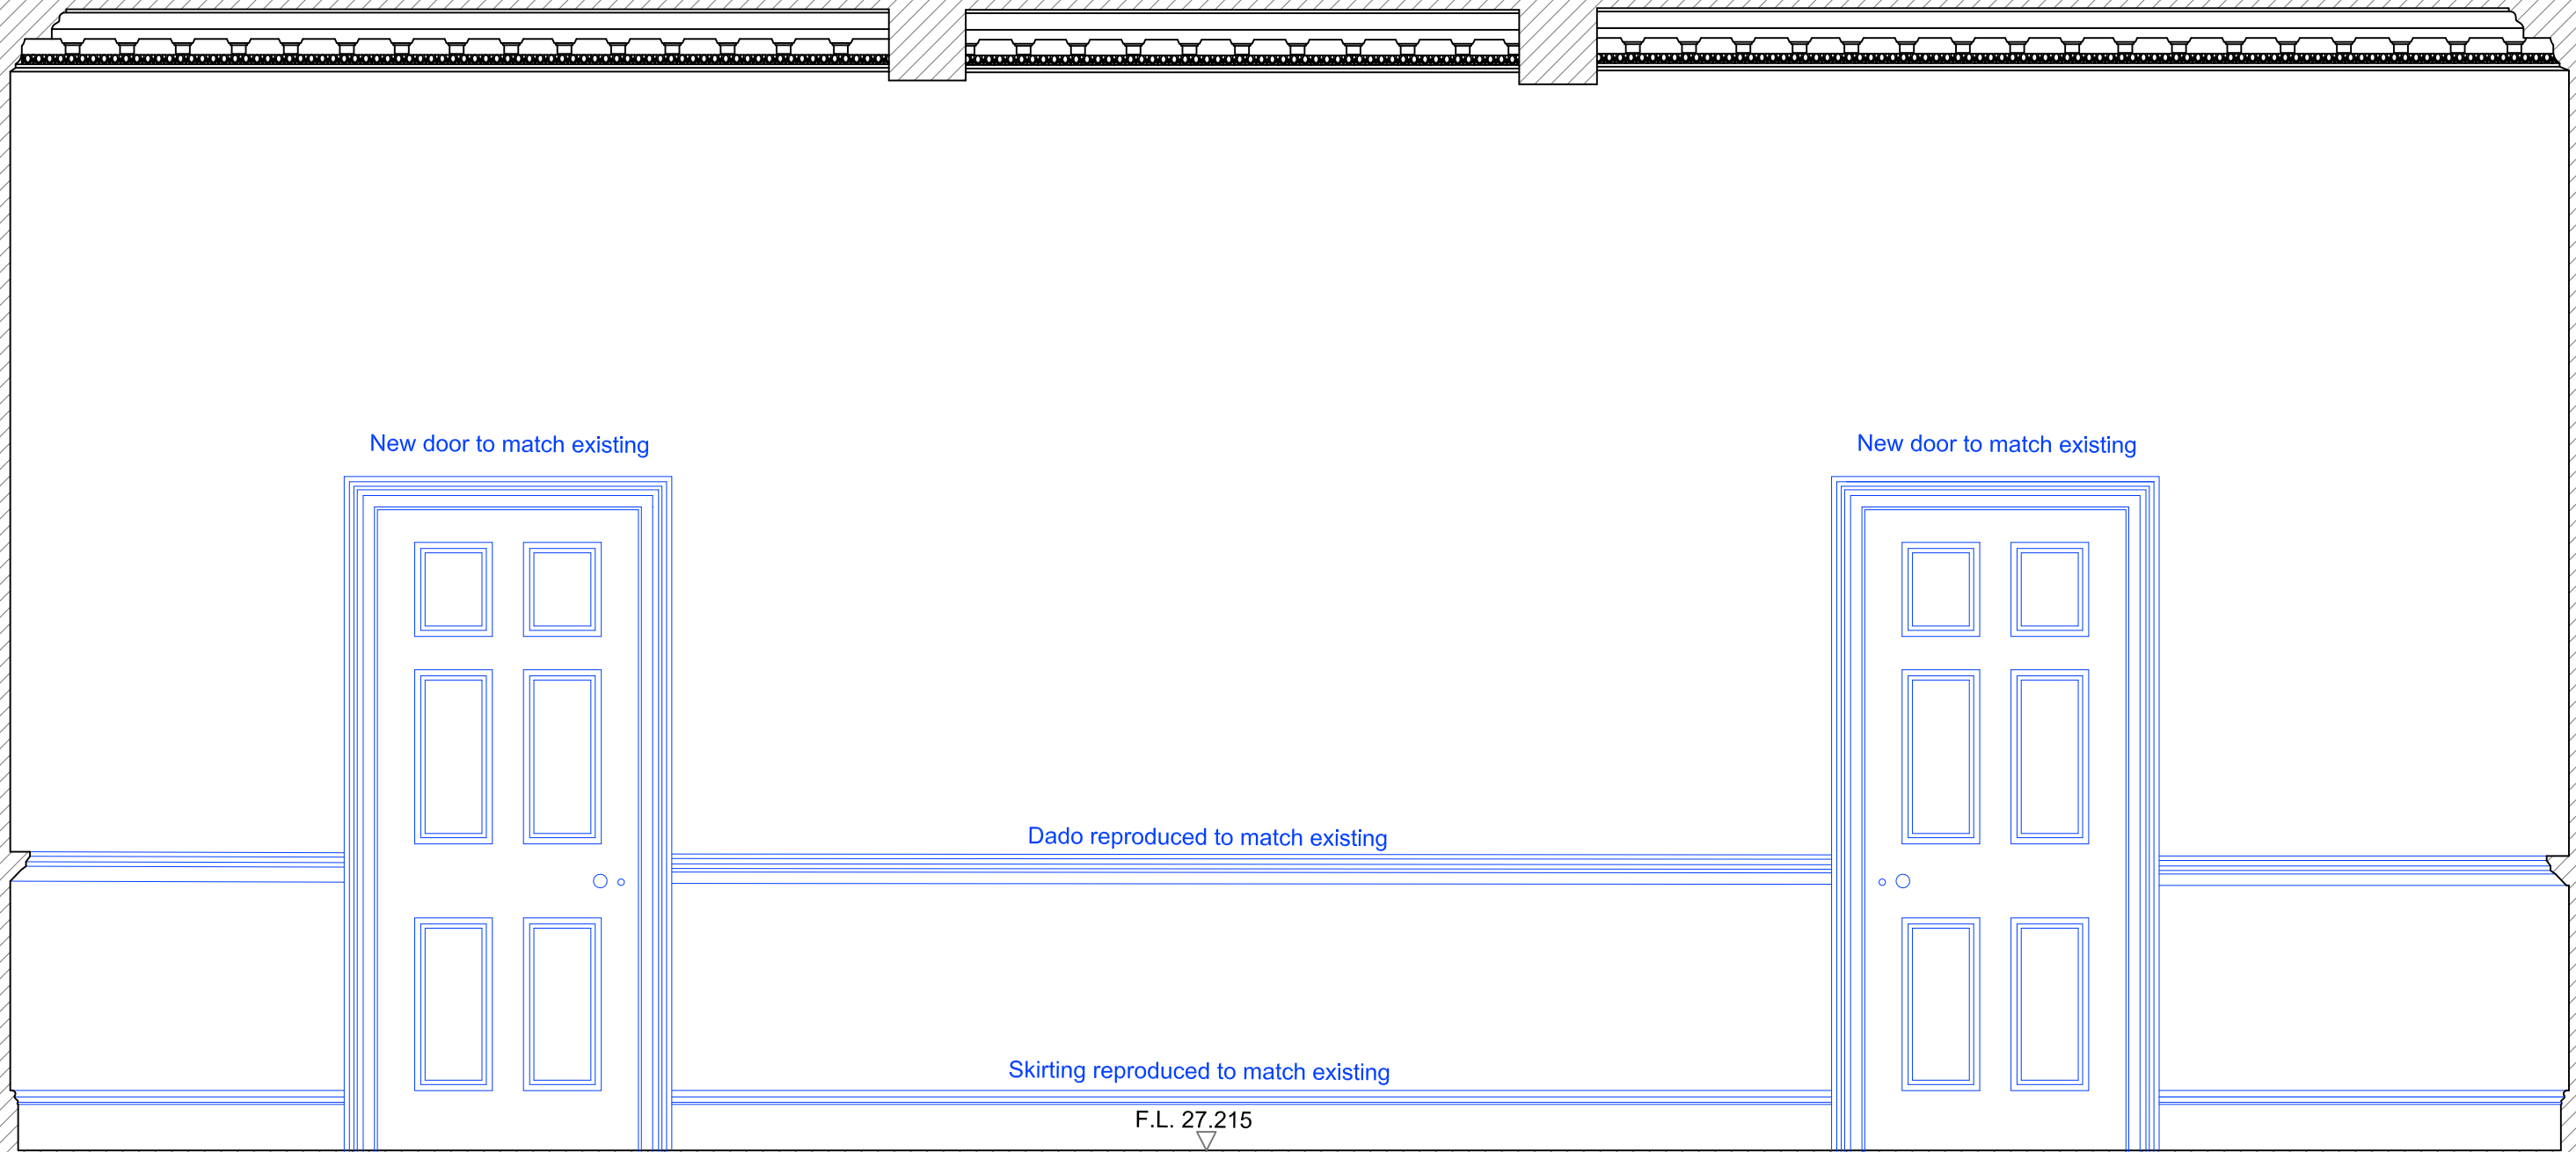

New door to match existing

New door to match existing

Dado reproduced to match existing

Skirting reproduced to match existing

F.L. 27.215

Rev B: 2018-13-04 - Doors added - NA

Rev A: 2018-11-04 - Drawing updated - NA

Note: Survey drawings are based upon the drawings produced by The Gordon Tomalin Partnership, Consultant Land Surveyors, Basildon, Jan 2017.

Notes:
 This drawing is the copyright of Giles Quarme and Associates and cannot be printed or re-produced without prior permission.
 Do not scale.
 This drawing has been based on survey information provided by others.
 All dimensions and setting out must be verified on site before commencement of the work, and any discrepancies notified to the architect.
 All windows and doors are to fit into existing openings.
 All dimensions are in millimetres unless stated otherwise.

Project and Project No:

34 JOHN STREET

Job No: 9739

Title:

PROPOSAL FIRST FLOOR ELEVATION - MASTER BEDROOM 3

GILES QUARME AND ASSOCIATES

(Chartered Architects)

**7 BISHOPS TERRACE
 LONDON SE11 4UE**

Tel: (020) 7582 0748
 Fax: (020) 7793 8807
 E-mail: mail@quarme

Drawing No:

9739 P (0) 303

Revision:

B

Drawn:

JVS

Date:


March 2017

Scale:


1:20@A3


Checked:

NB

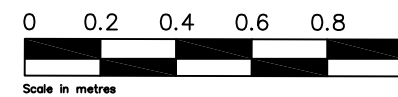


KEY PLAN

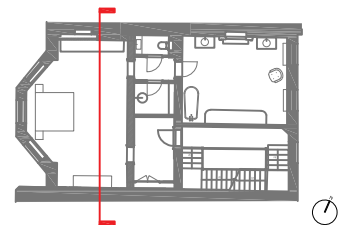

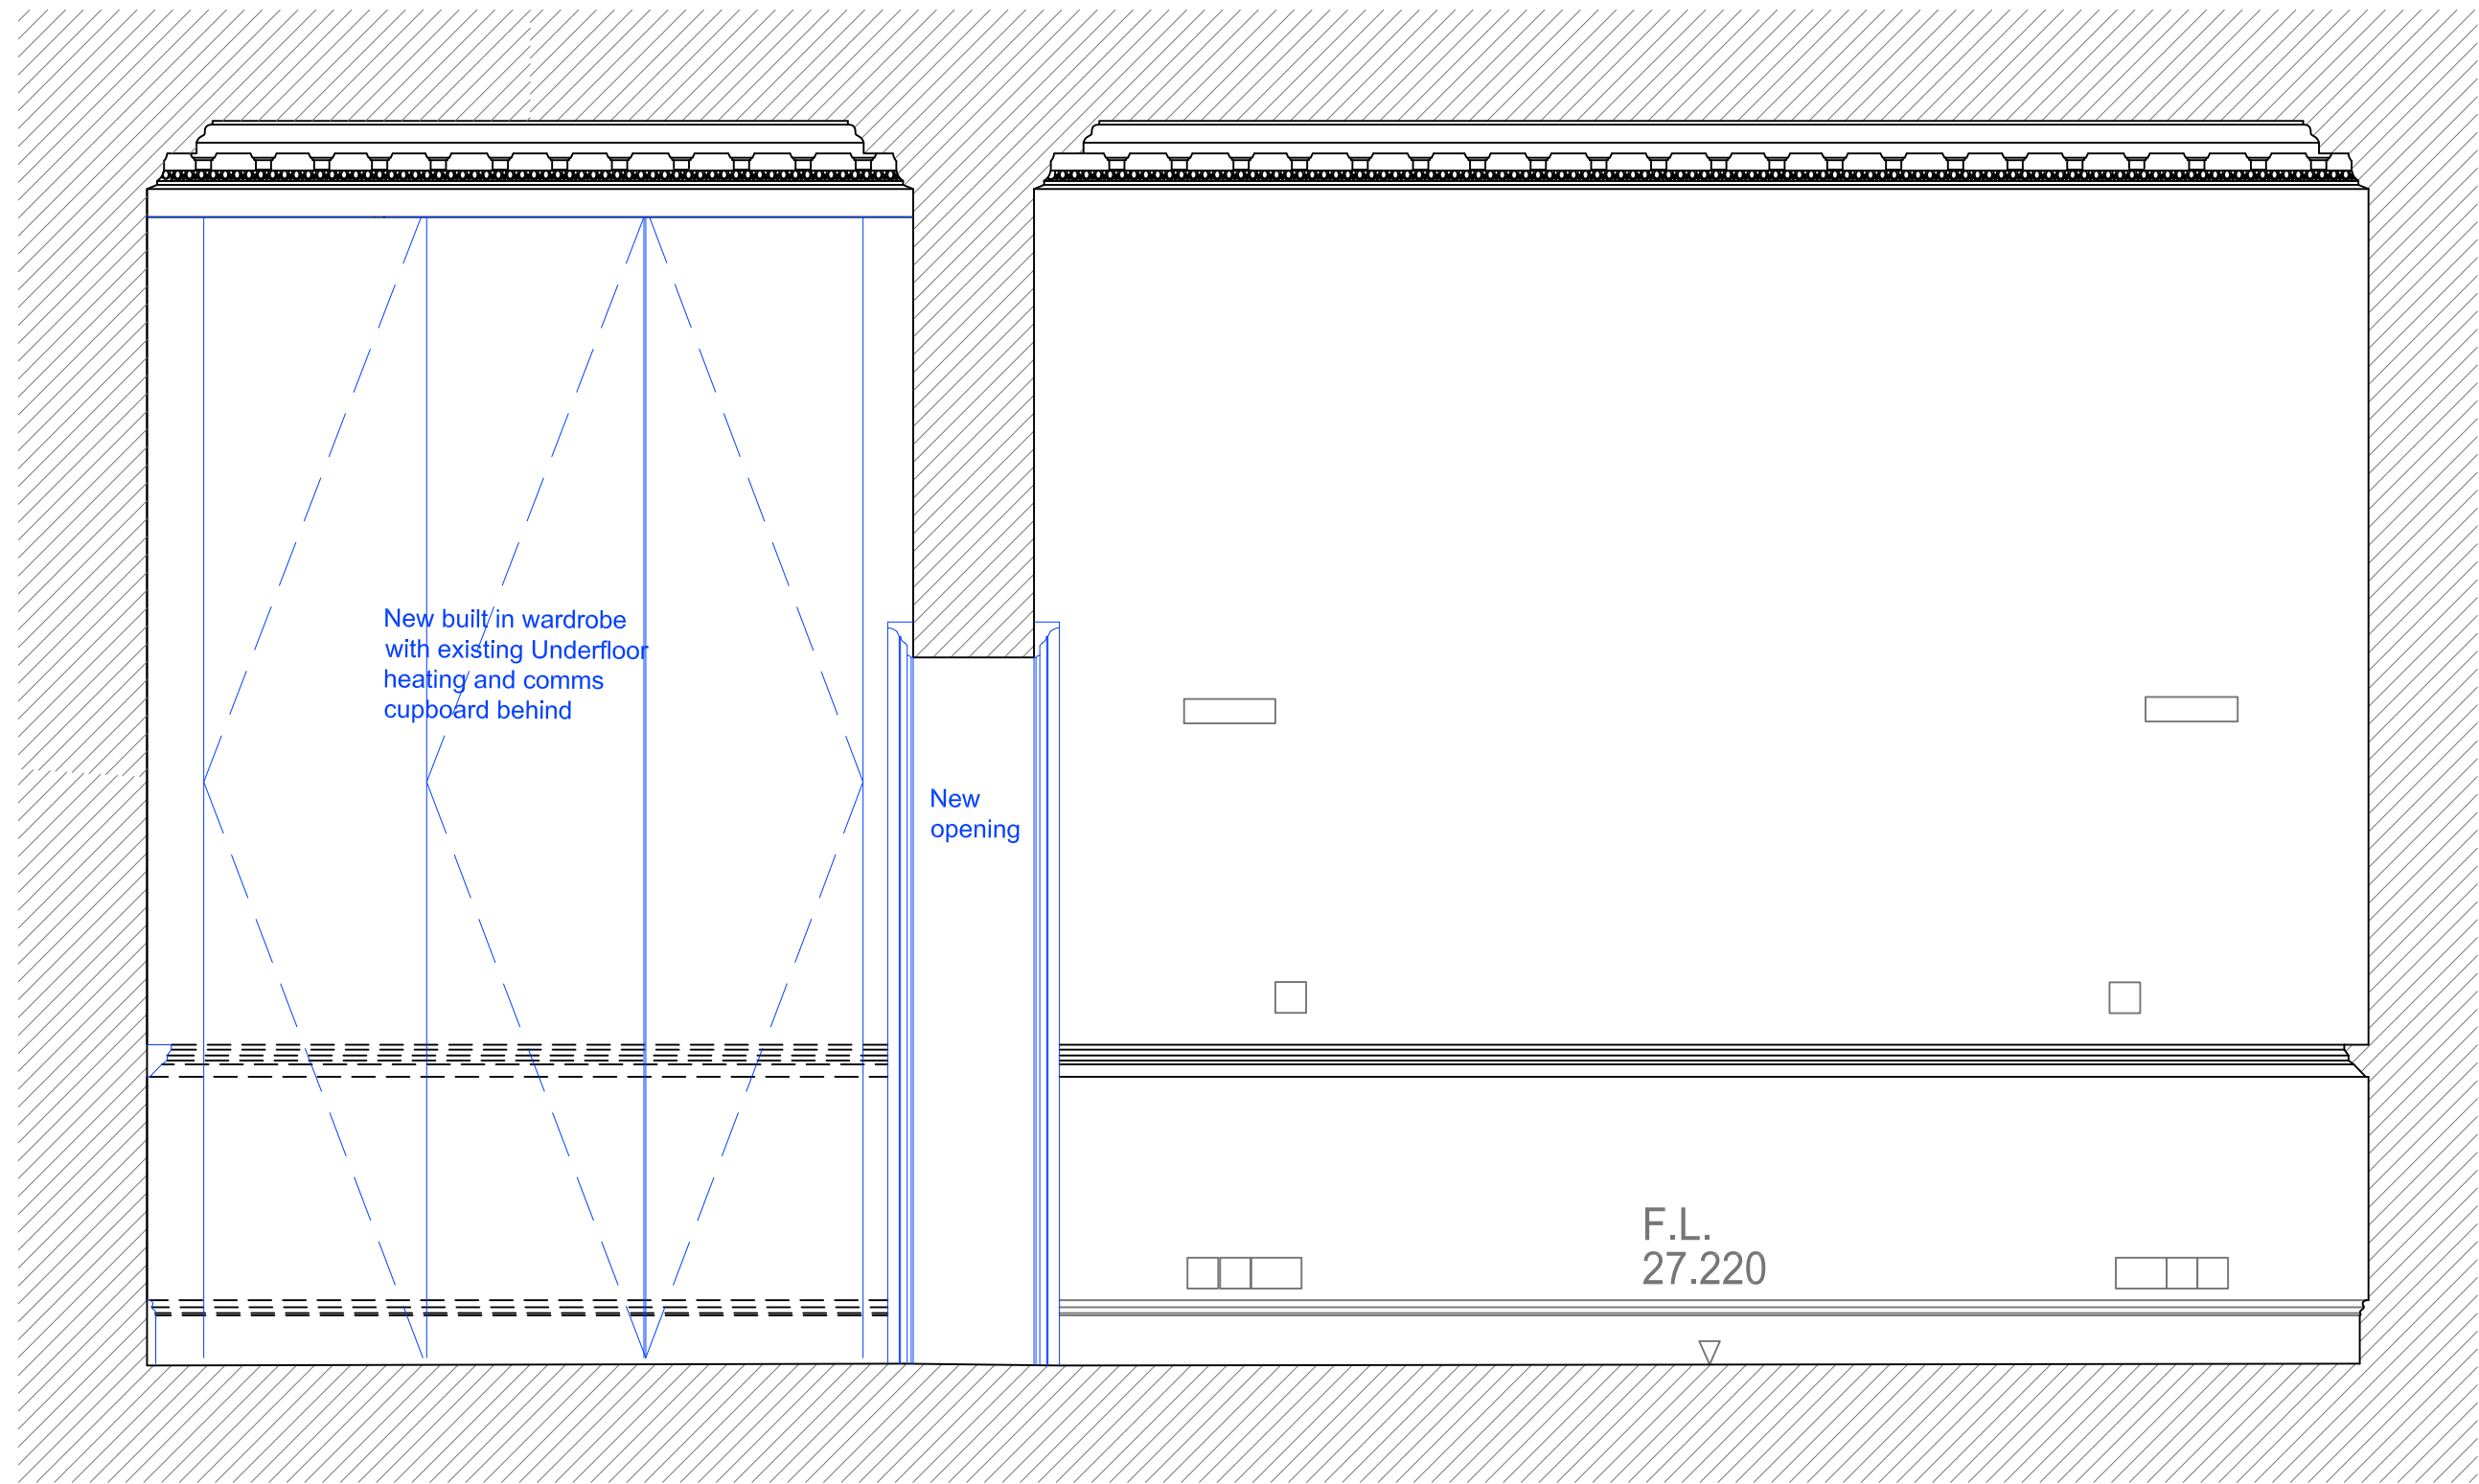


Rev A: 2018-11-04 - Drawing updated - NA

Note: Survey drawings are based upon the drawings produced by The Gordon Tomalin Partnership, Consultant Land Surveyors, Basildon, Jan 2017.

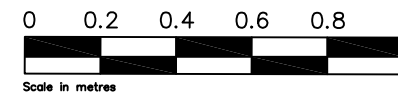

KEY PLAN

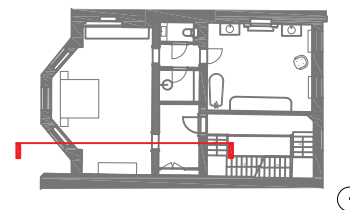


Notes:
This drawing is the copyright of Giles Quarme and Associates and cannot be printed or re-produced without prior permission.
Do not scale.
This drawing has been based on survey information provided by others.
All dimensions and setting out must be verified on site before commencement of the work, and any discrepancies notified to the architect.
All windows and doors are to fit into existing openings.
All dimensions are in millimetres unless stated otherwise.


Project and Project No: 34 JOHN STREET	Job No: 9739
Title: PROPOSAL FIRST FLOOR ELEVATION - MASTER BEDROOM 4	

GILES QUARME AND ASSOCIATES <i>(Chartered Architects)</i>	
7 BISHOPS TERRACE LONDON SE11 4UE	Tel: (020) 7582 0748 Fax: (020) 7793 8807 E-mail: mail@quarme

Drawing No: 9739 P (0) 304	Revision: A	Drawn: JVS
Date: March 2017	Scale: 1:20@A3	Checked: NB

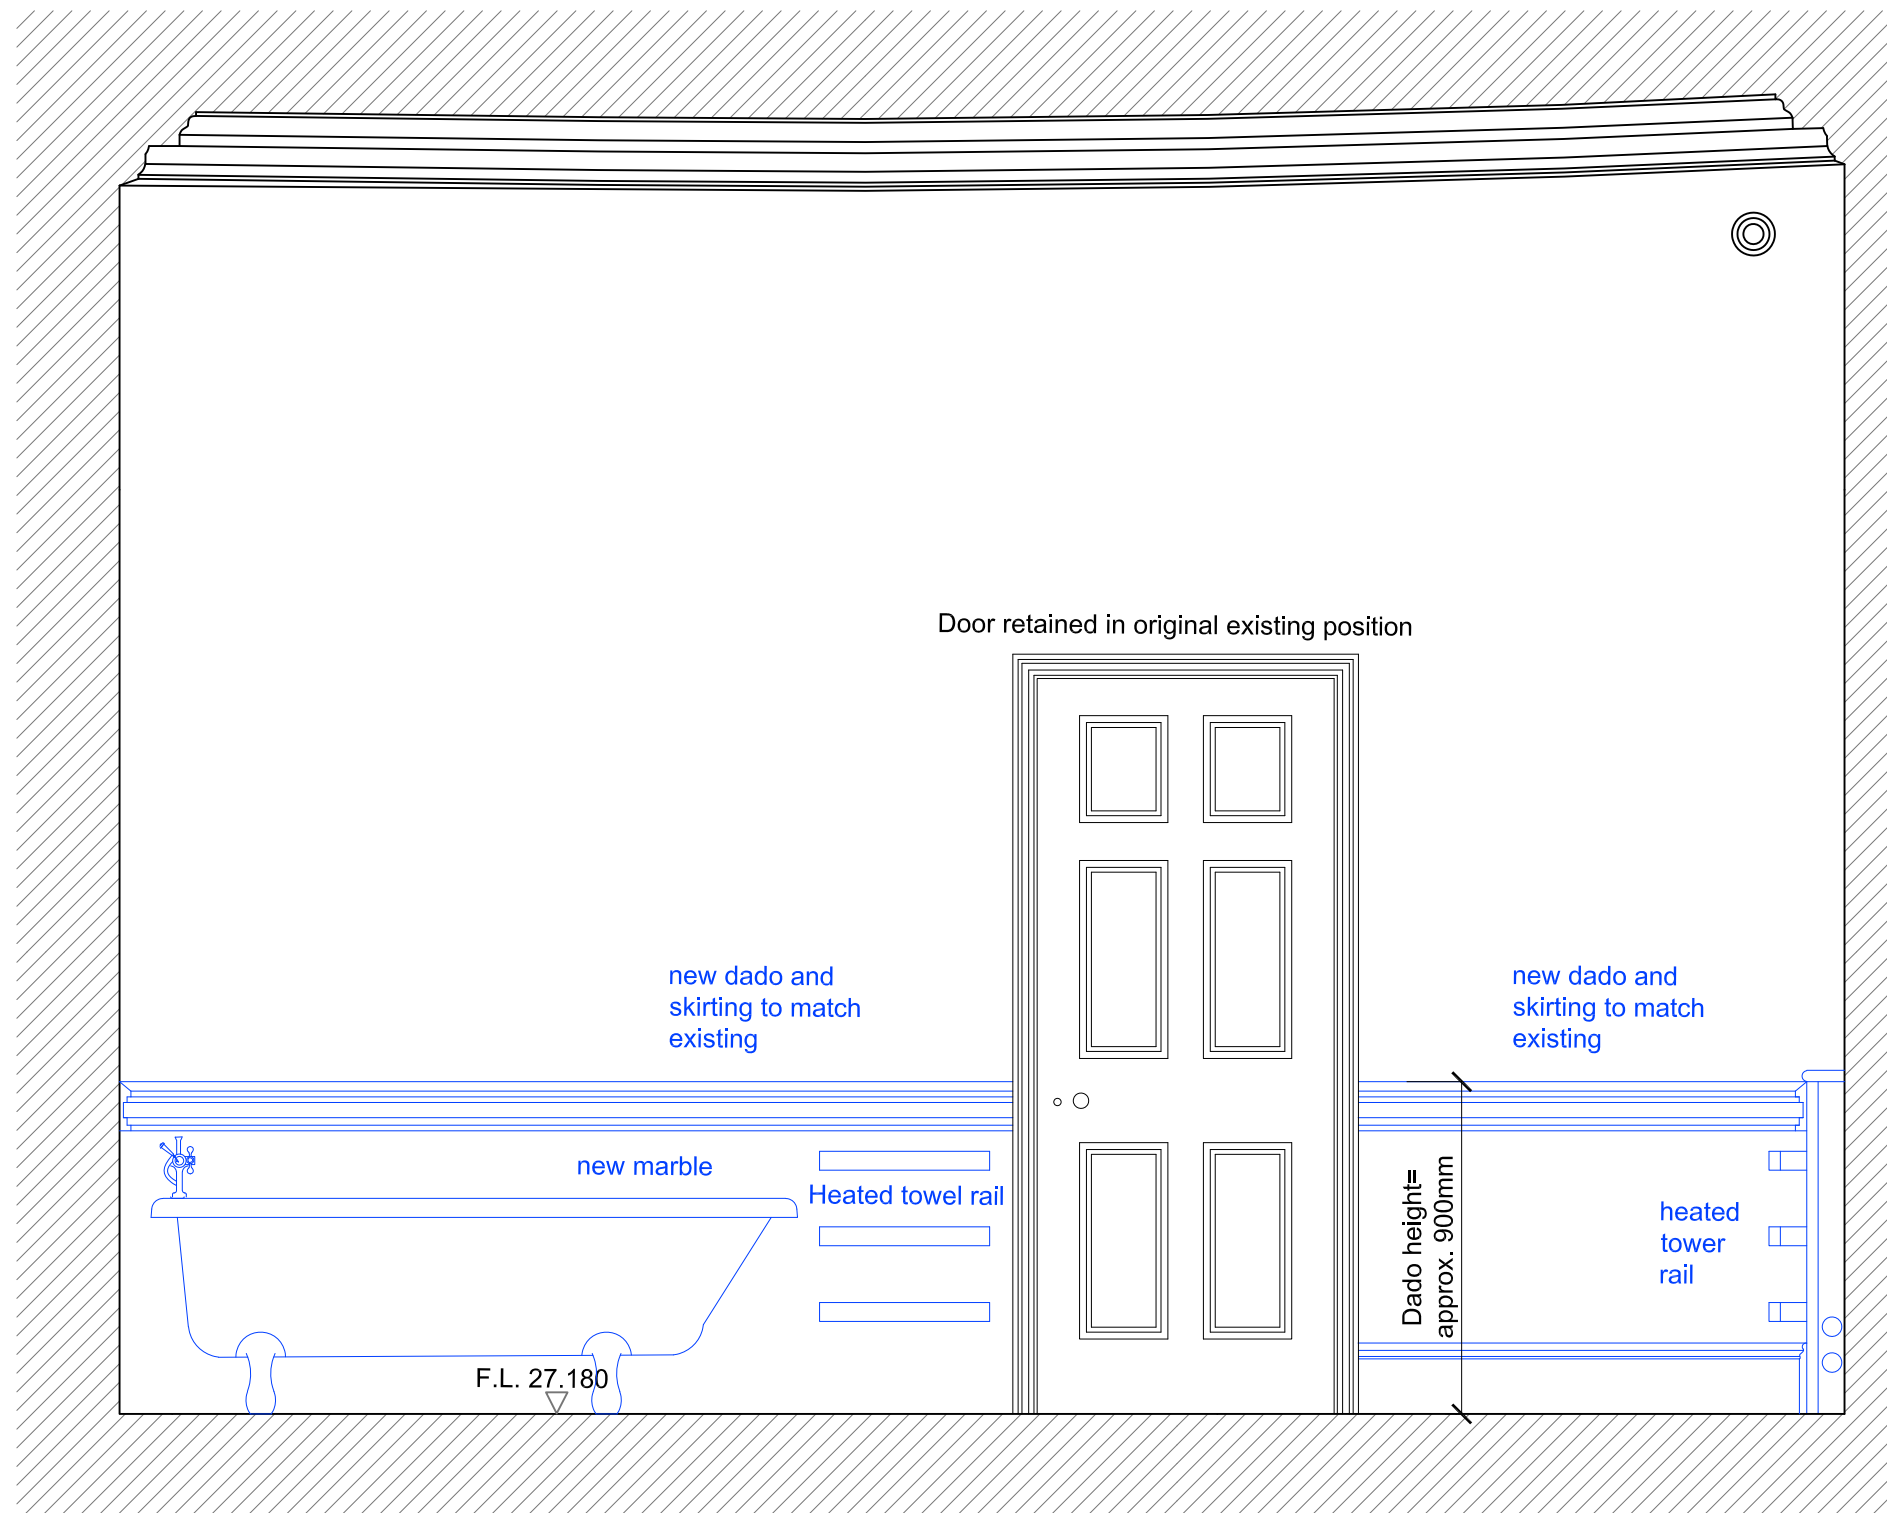


KEY PLAN

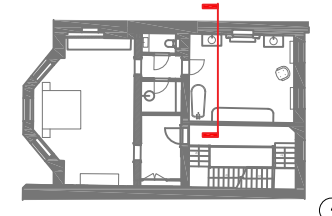

Rev A: 2018-11-04 - Drawing updated - NA

Note: Survey drawings are based upon the drawings produced by The Gordon Tomalin Partnership, Consultant Land Surveyors, Basildon, Jan 2017.

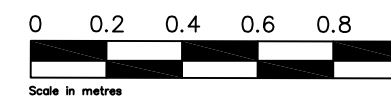


Notes:
 This drawing is the copyright of Giles Quarme and Associates and cannot be printed or re-produced without prior permission.
 Do not scale.
 This drawing has been based on survey information provided by others.
 All dimensions and setting out must be verified on site before commencement of the work, and any discrepancies notified to the architect.
 All windows and doors are to fit into existing openings.
 All dimensions are in millimetres unless stated otherwise.

Project and Project No: 34 JOHN STREET	Job No: 9739
Title: PROPOSAL FIRST FLOOR ELEVATION - MASTER BATHROOM 1	



GILES QUARME AND ASSOCIATES
 (Chartered Architects)
 7 BISHOPS TERRACE
 LONDON SE11 4UE
 Tel: (020) 7582 0748
 Fax: (020) 7793 8807
 E-mail: mail@quarme

Drawing No: 9739 P (0) 305	Revision: A	Drawn: JVS
Date: March 2017	Scale: 1:20@A3	Checked: NB

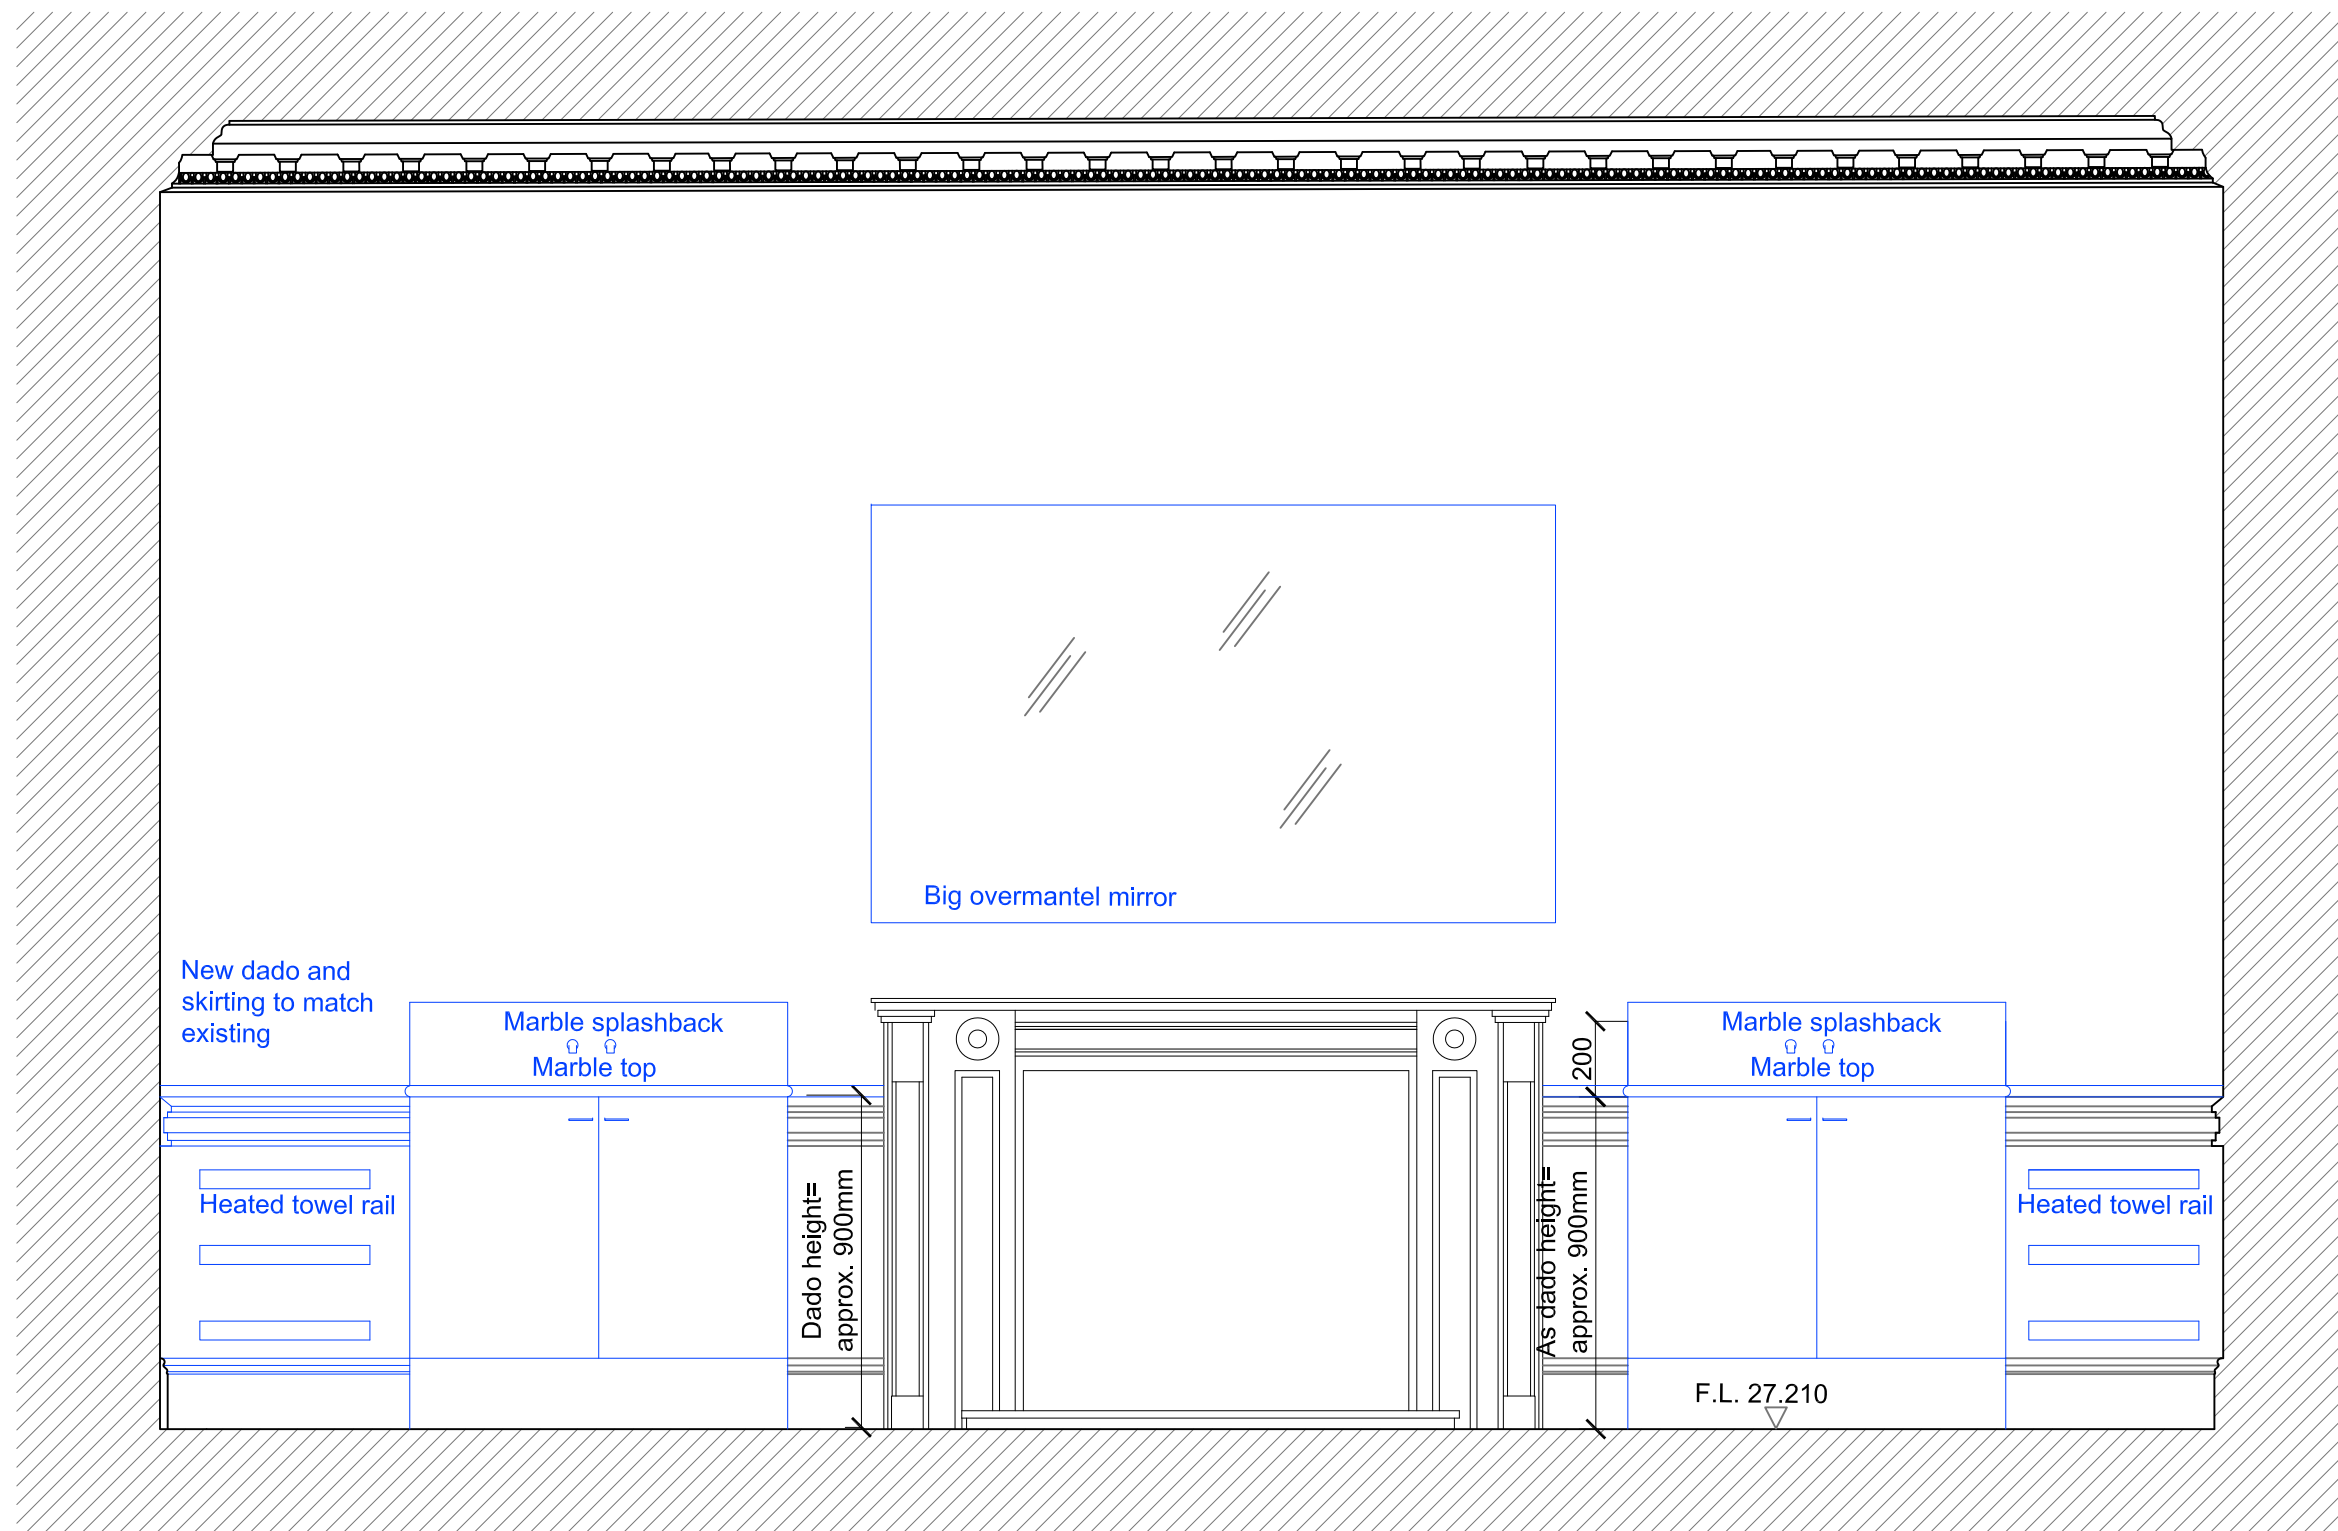

Rev A: 2018-11-04 - Drawing updated - NA

Note: Survey drawings are based upon the drawings produced by The Gordon Tomalin Partnership, Consultant Land Surveyors, Basildon, Jan 2017.

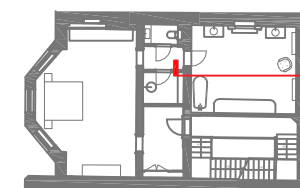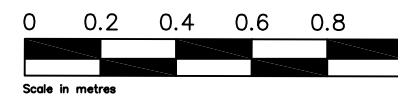


Notes:
 This drawing is the copyright of Giles Quarme and Associates and cannot be printed or re-produced without prior permission.
 Do not scale.
 This drawing has been based on survey information provided by others.
 All dimensions and setting out must be verified on site before commencement of the work, and any discrepancies notified to the architect.
 All windows and doors are to fit into existing openings.
 All dimensions are in millimetres unless stated otherwise.

Project and Project No: 34 JOHN STREET	Job No: 9739
Title: PROPOSAL FIRST FLOOR ELEVATION - MASTER BATHROOM 2	


GILES QUARME AND ASSOCIATES (Chartered Architects)	
7 BISHOPS TERRACE LONDON SE11 4UE	Tel: (020) 7582 0748 Fax: (020) 7793 8807 E-mail: mail@quarme

Drawing No: 9739 P (0) 306	Revision: A	Drawn: JVS
Date: March 2017	Scale: 1:20@A3	Checked: NB

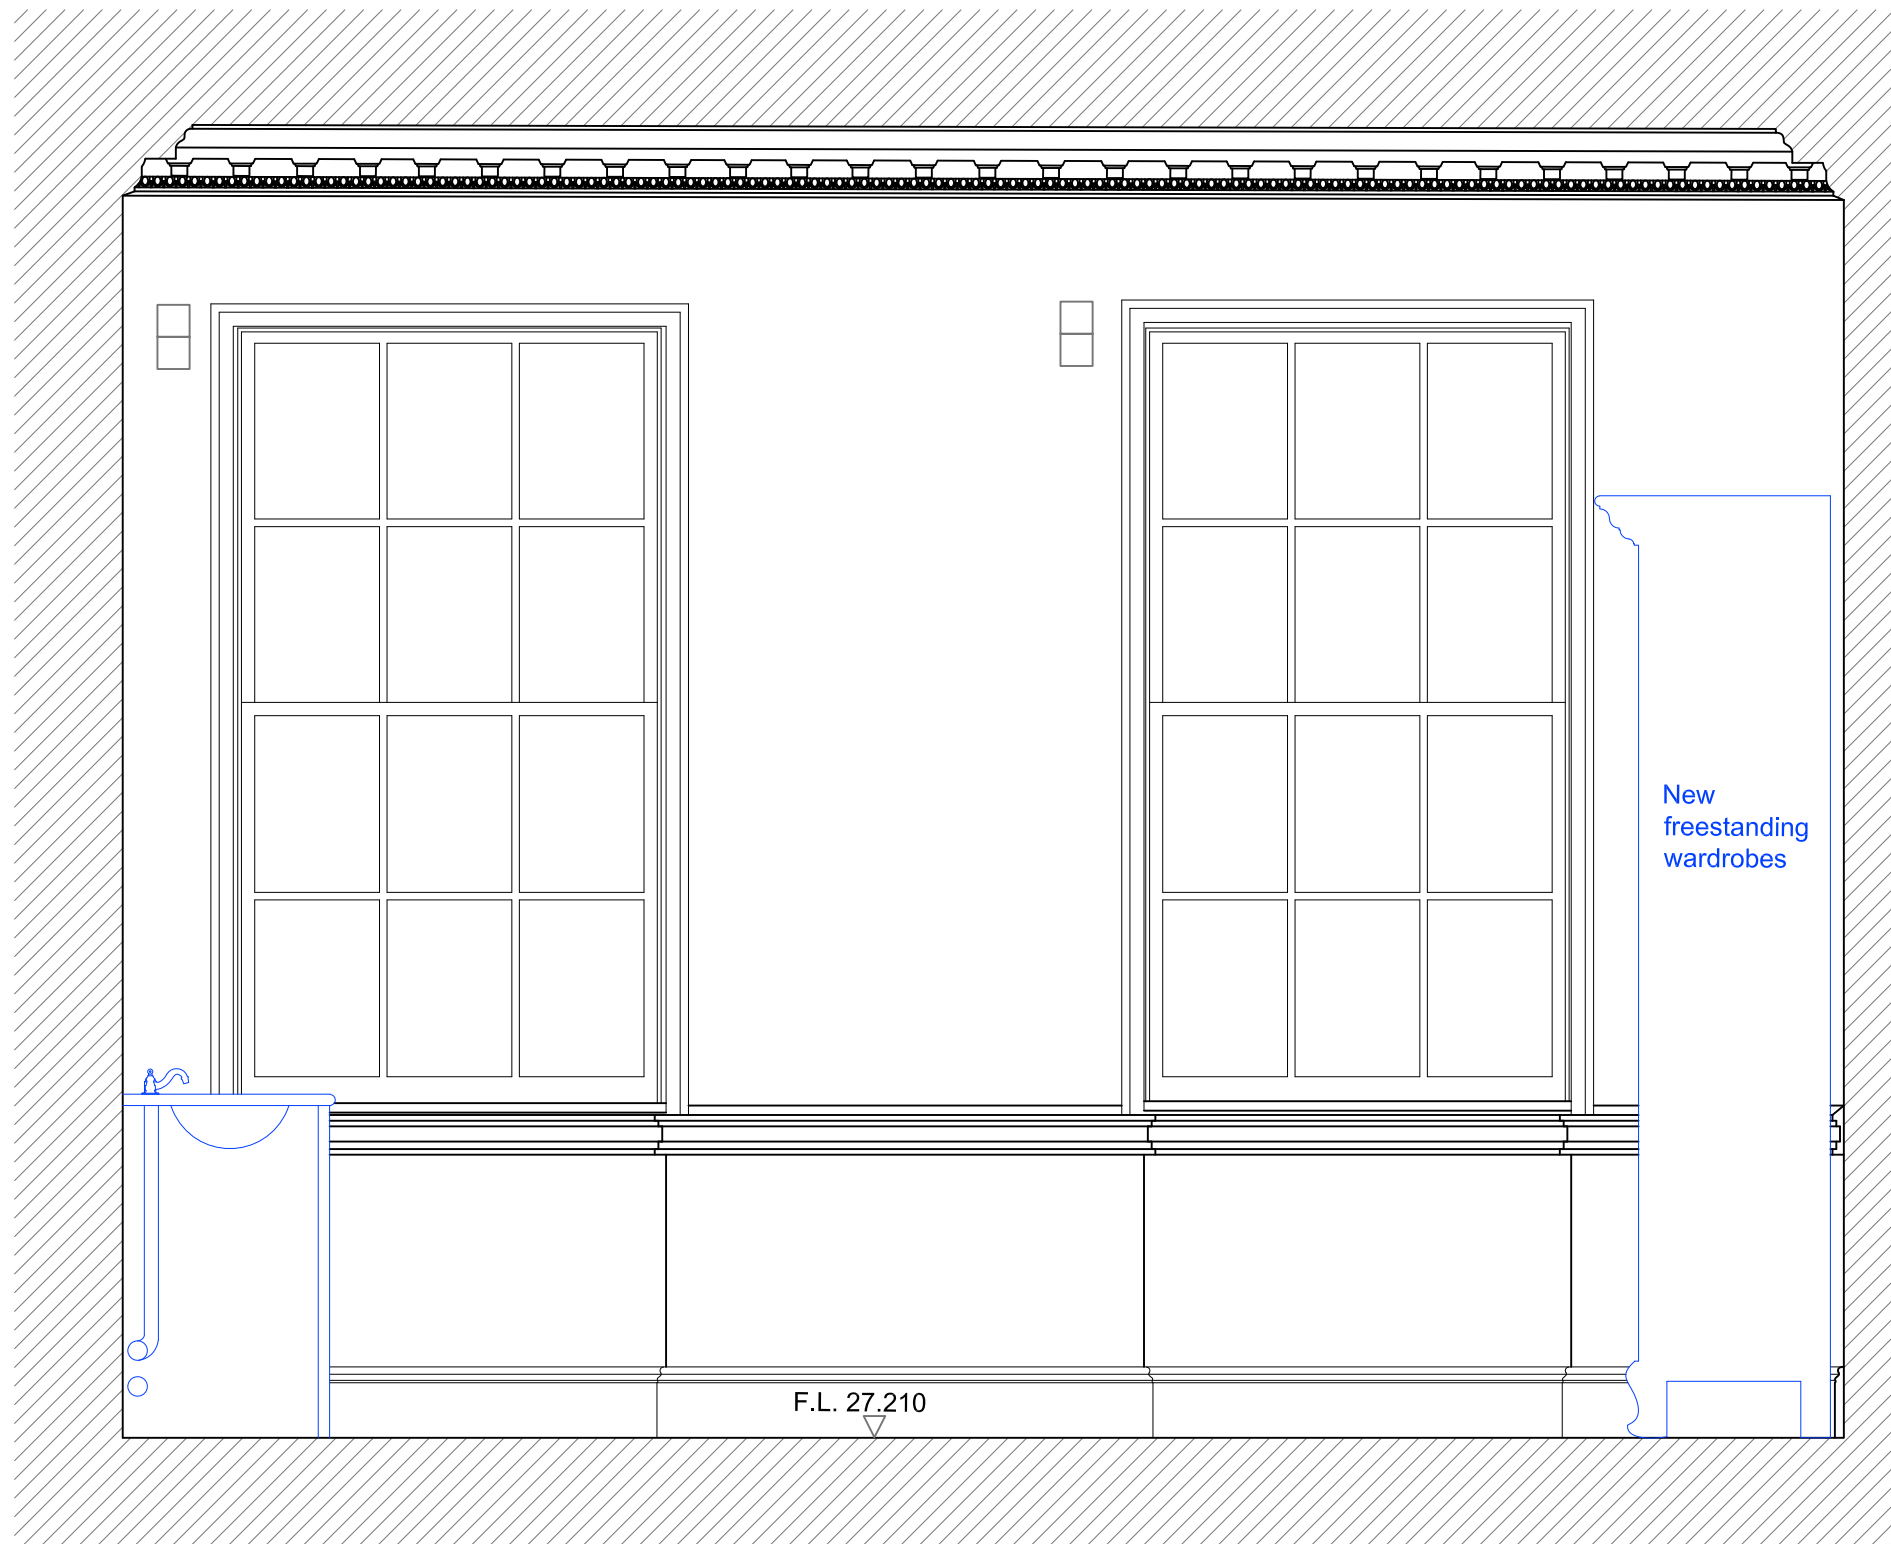

Rev A- 17 07 27 Secondary glazing retained- SMT
 Rev B: 2018-11-04 - Drawing updated - NA

Note: Survey drawings are based upon the drawings produced by The Gordon Tomalin Partnership, Consultant Land Surveyors, Basildon, Jan 2017.

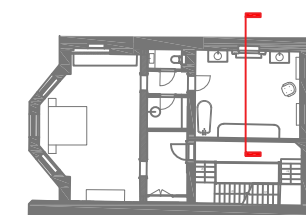


Notes:
 This drawing is the copyright of Giles Quarme and Associates and cannot be printed or re-produced without prior permission.
 Do not scale.
 This drawing has been based on survey information provided by others.
 All dimensions and setting out must be verified on site before commencement of the work, and any discrepancies notified to the architect.
 All windows and doors are to fit into existing openings.
 All dimensions are in millimetres unless stated otherwise.

Project and Project No: 34 JOHN STREET	Job No: 9739
Title: PROPOSAL FIRST FLOOR ELEVATION - MASTER BATHROOM 3	



GILES QUARME AND ASSOCIATES
 (Chartered Architects)
7 BISHOPS TERRACE
LONDON SE11 4UE
 Tel: (020) 7582 0748
 Fax: (020) 7793 8807
 E-mail: mail@quarme

Drawing No: 9739 P (0) 307	Revision: B	Drawn: JVS
Date: March 2017	Scale: 1:20@A3	Checked: NB

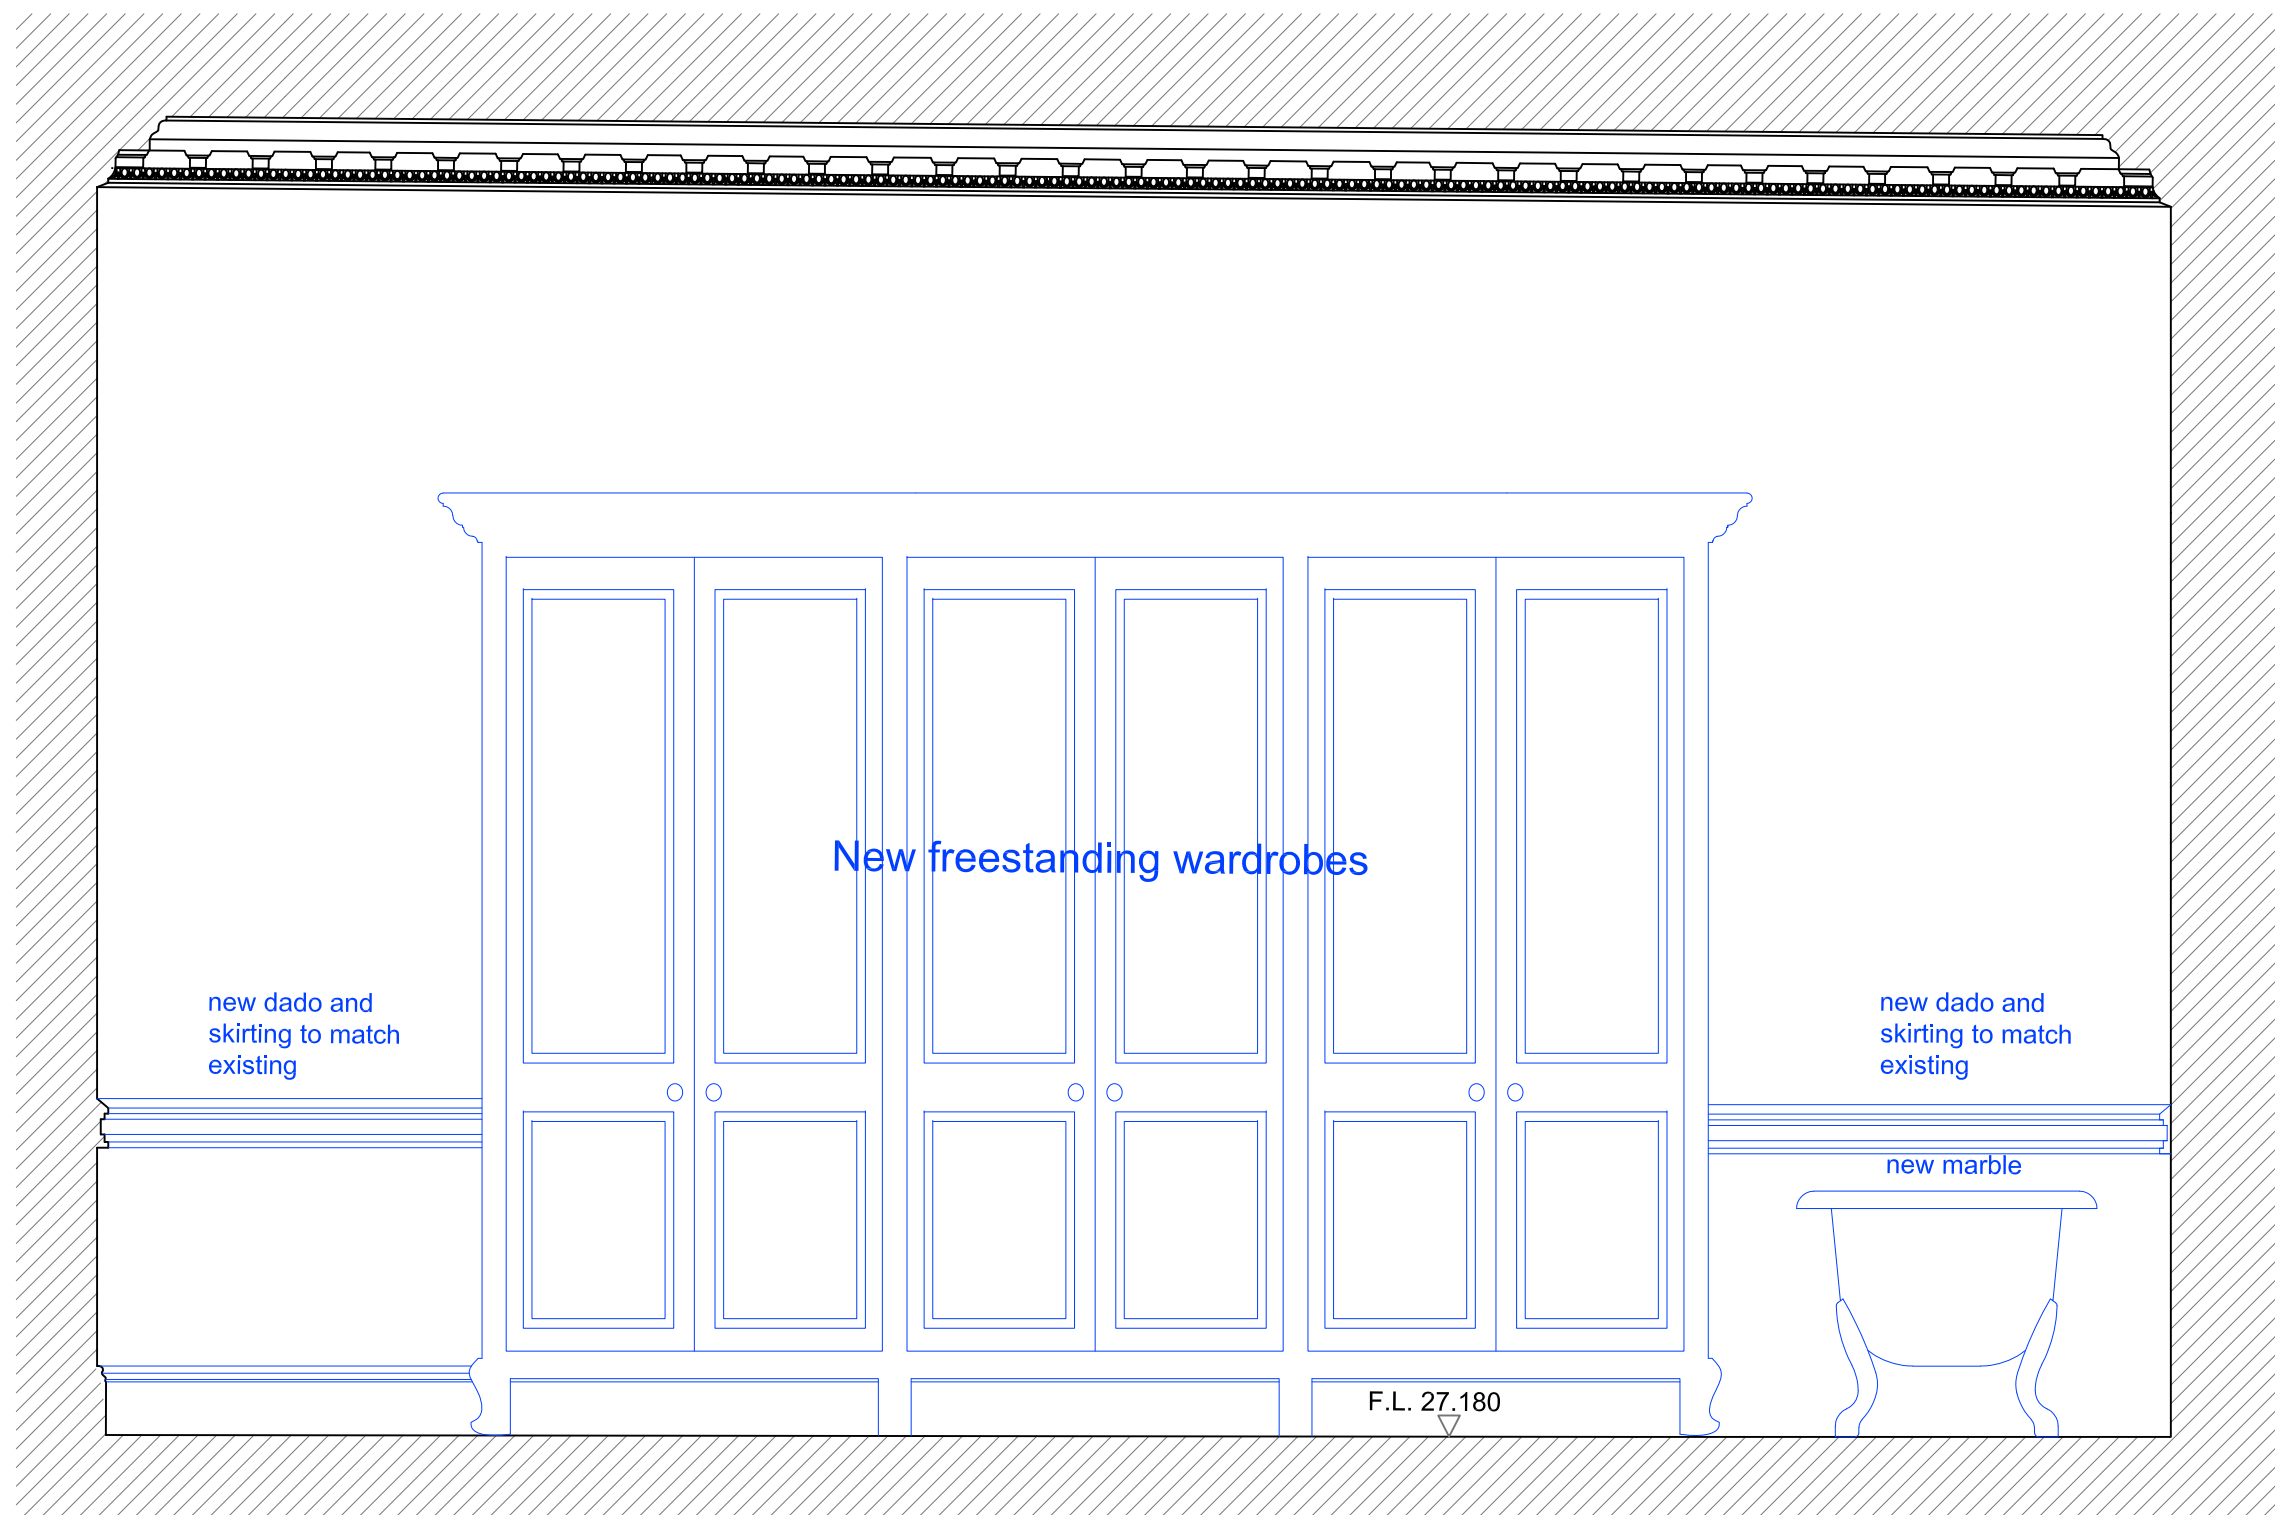

Rev A: 2018-11-04 - Drawing updated - NA

Note: Survey drawings are based upon the drawings produced by The Gordon Tomalin Partnership, Consultant Land Surveyors, Basildon, Jan 2017.

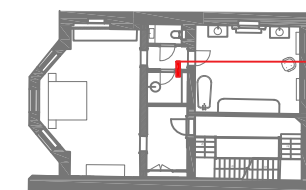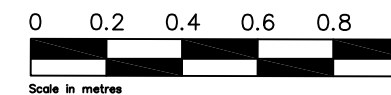

Notes:
 This drawing is the copyright of Giles Quarme and Associates and cannot be printed or re-produced without prior permission.
 Do not scale.
 This drawing has been based on survey information provided by others.
 All dimensions and setting out must be verified on site before commencement of the work, and any discrepancies notified to the architect.
 All windows and doors are to fit into existing openings.
 All dimensions are in millimetres unless stated otherwise.


Project and Project No:
34 JOHN STREET **Job No: 9739**

Title:
PROPOSAL FIRST FLOOR ELEVATION - MASTER BATHROOM 4



GILES QUARME AND ASSOCIATES
 (Chartered Architects)
7 BISHOPS TERRACE
LONDON SE11 4UE

Tel: (020) 7582 0748
 Fax: (020) 7793 8807
 E-mail: mail@quarme

Drawing No: 9739 P (0) 308	Revision: A	Drawn: JVS
Date: March 2017	Scale: 1:20@A3	Checked: NB

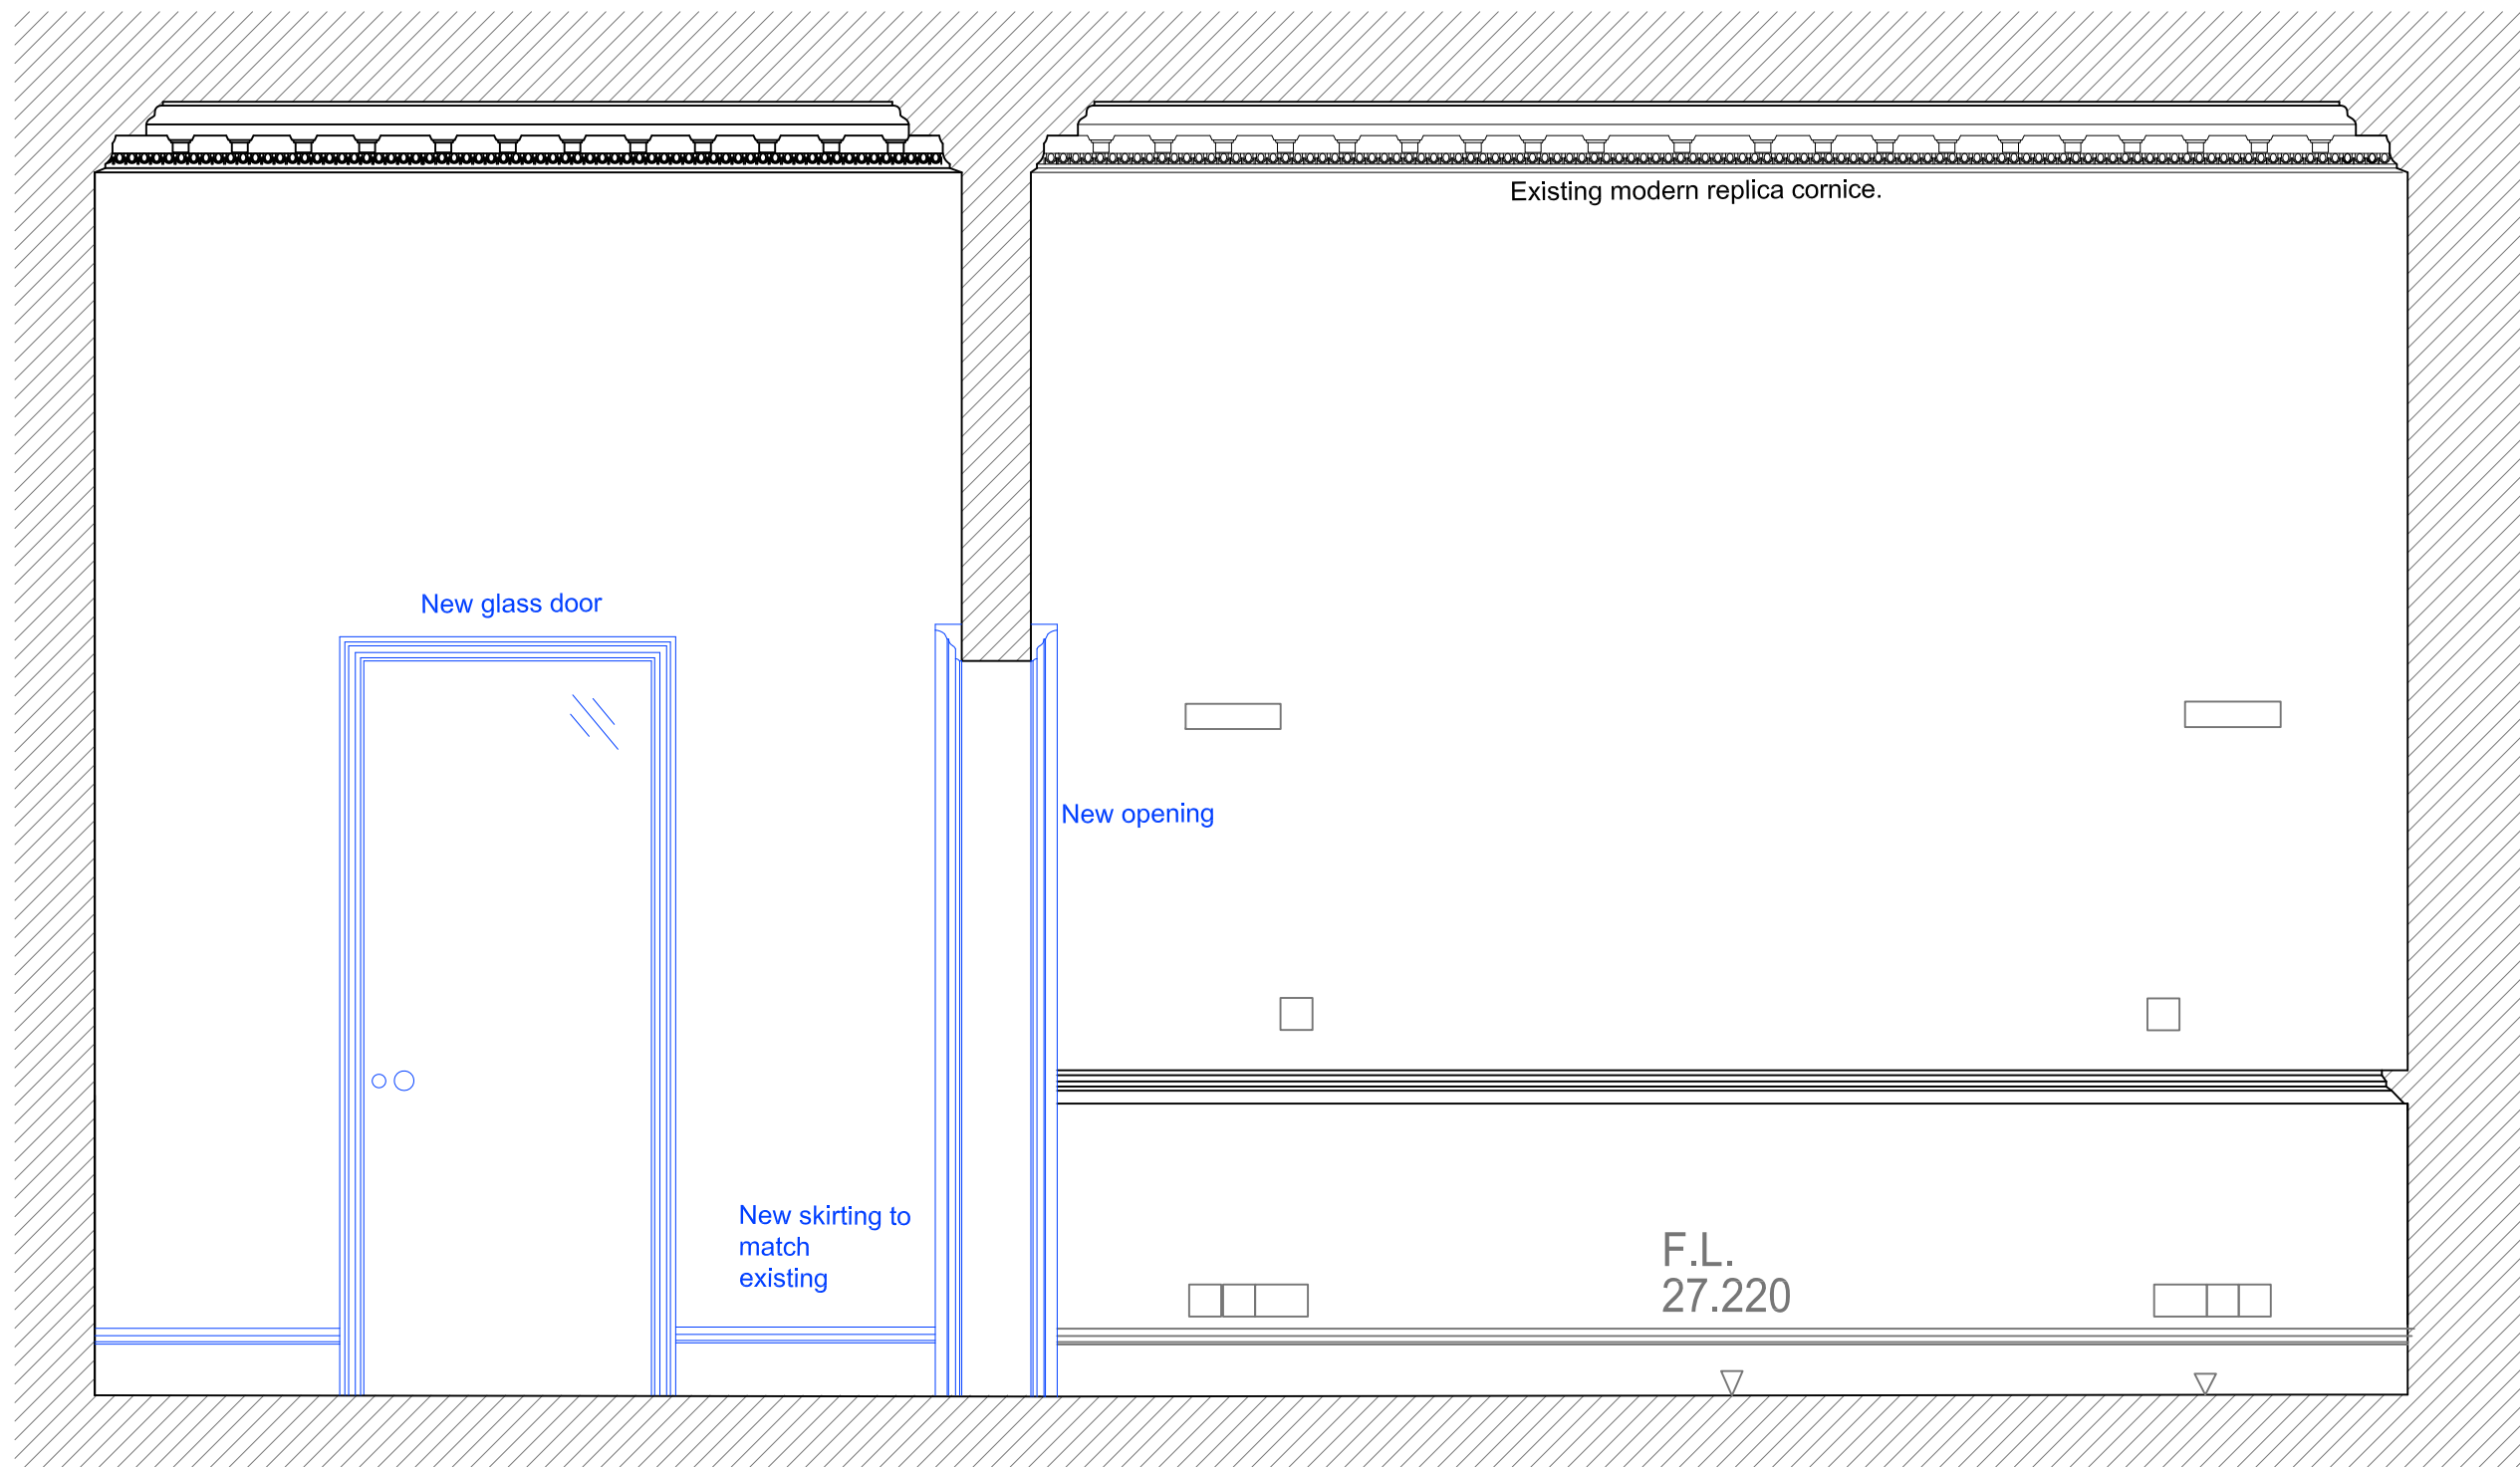

Note: Survey drawings are based upon the drawings produced by The Gordon Tomalin Partnership, Consultant Land Surveyors, Basildon, Jan 2017.

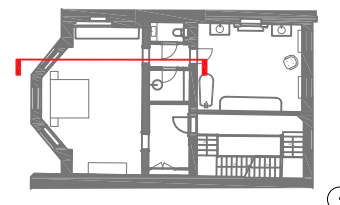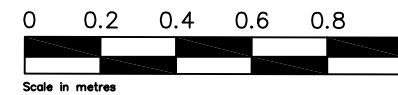

Notes:
 This drawing is the copyright of Giles Quarme and Associates and cannot be printed or re-produced without prior permission.
 Do not scale.
 This drawing has been based on survey information provided by others.
 All dimensions and setting out must be verified on site before commencement of the work, and any discrepancies notified to the architect.
 All windows and doors are to fit into existing openings.
 All dimensions are in millimetres unless stated otherwise.

Project and Project No:
34 JOHN STREET **Job No: 9739**


Title:
PROPOSAL FIRST FLOOR ELEVATION - MASTER BEDROOM 5

GILES QUARME AND ASSOCIATES
(Chartered Architects)



7 BISHOPS TERRACE
LONDON SE11 4UE

Tel: (020) 7582 0748
 Fax: (020) 7793 8807
 E-mail: mail@quarme

Drawing No: 9739 P (0) 309	Revision: ~	Drawn: JVS
Date: March 2017	Scale: 1:20@A3	Checked: NB

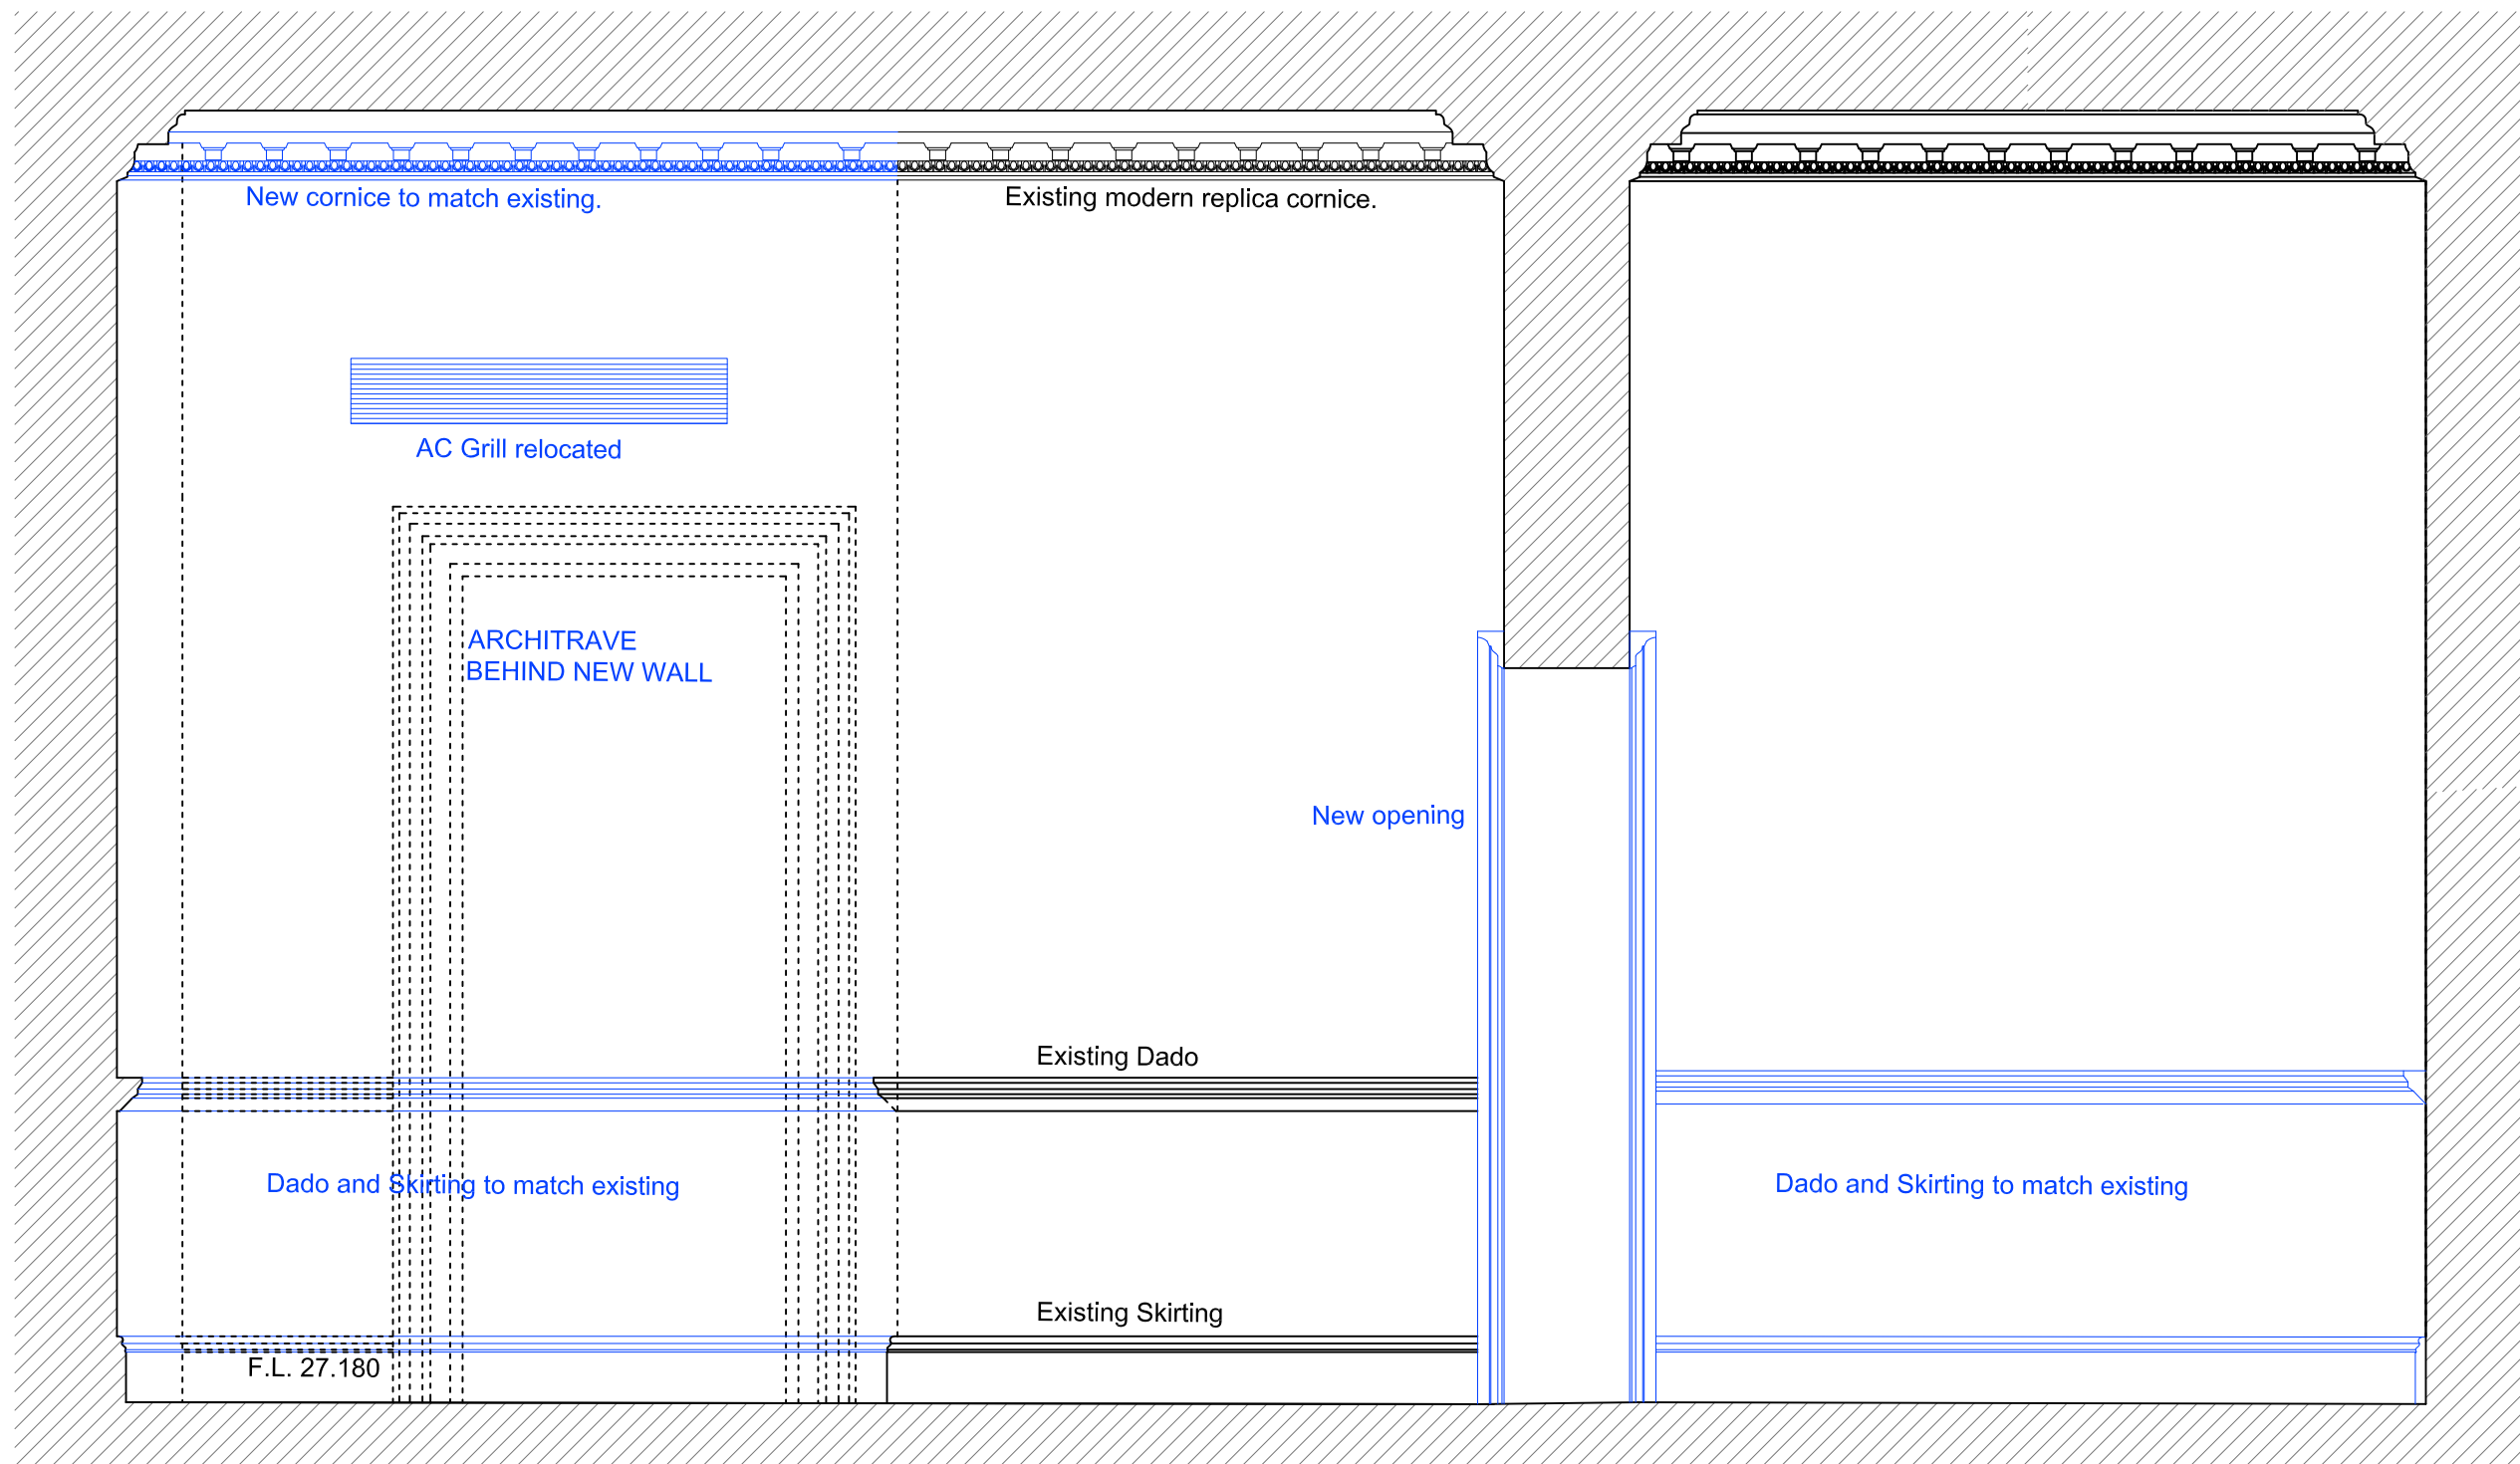

Note: Survey drawings are based upon the drawings produced by The Gordon Tomalin Partnership, Consultant Land Surveyors, Basildon, Jan 2017.

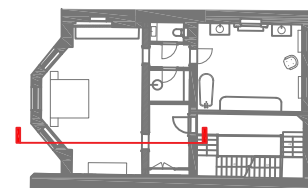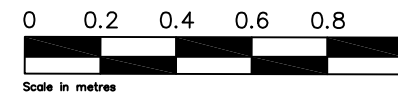

Notes:
 This drawing is the copyright of Giles Quarme and Associates and cannot be printed or re-produced without prior permission.
 Do not scale.
 This drawing has been based on survey information provided by others.
 All dimensions and setting out must be verified on site before commencement of the work, and any discrepancies notified to the architect.
 All windows and doors are to fit into existing openings.
 All dimensions are in millimetres unless stated otherwise.

Project and Project No:
34 JOHN STREET Job No: **9739**

Title:
PROPOSAL FIRST FLOOR ELEVATION - MASTER BEDROOM - 6

GILES QUARME AND ASSOCIATES
 (Chartered Architects)
7 BISHOPS TERRACE Tel: (020) 7582 0748
LONDON SE11 4UE Fax: (020) 7793 8807
 E-mail: mail@quarme

Drawing No: 9739 P (0) 310	Revision: ~	Drawn: JVS
Date: March 2017	Scale: 1:20@A3	Checked: NB