




DISCLAIMER: Where the drawing relates to completed construction the contractor is responsible for checking the drawing to correct dimensions. DISCREPANCIES: Where there is a discrepancy between the drawing and the site conditions, the subcontractor shall take any action necessary to correct the drawing. ON SITE PROVISIONS: Any conditions arising out of information so noted above must be reported immediately. COPYRIGHT: The copyright of Owen Williams Architects Ltd and it is forbidden to reproduce the drawing in part or full without express permission. All dimensions in millimetres unless otherwise stated.

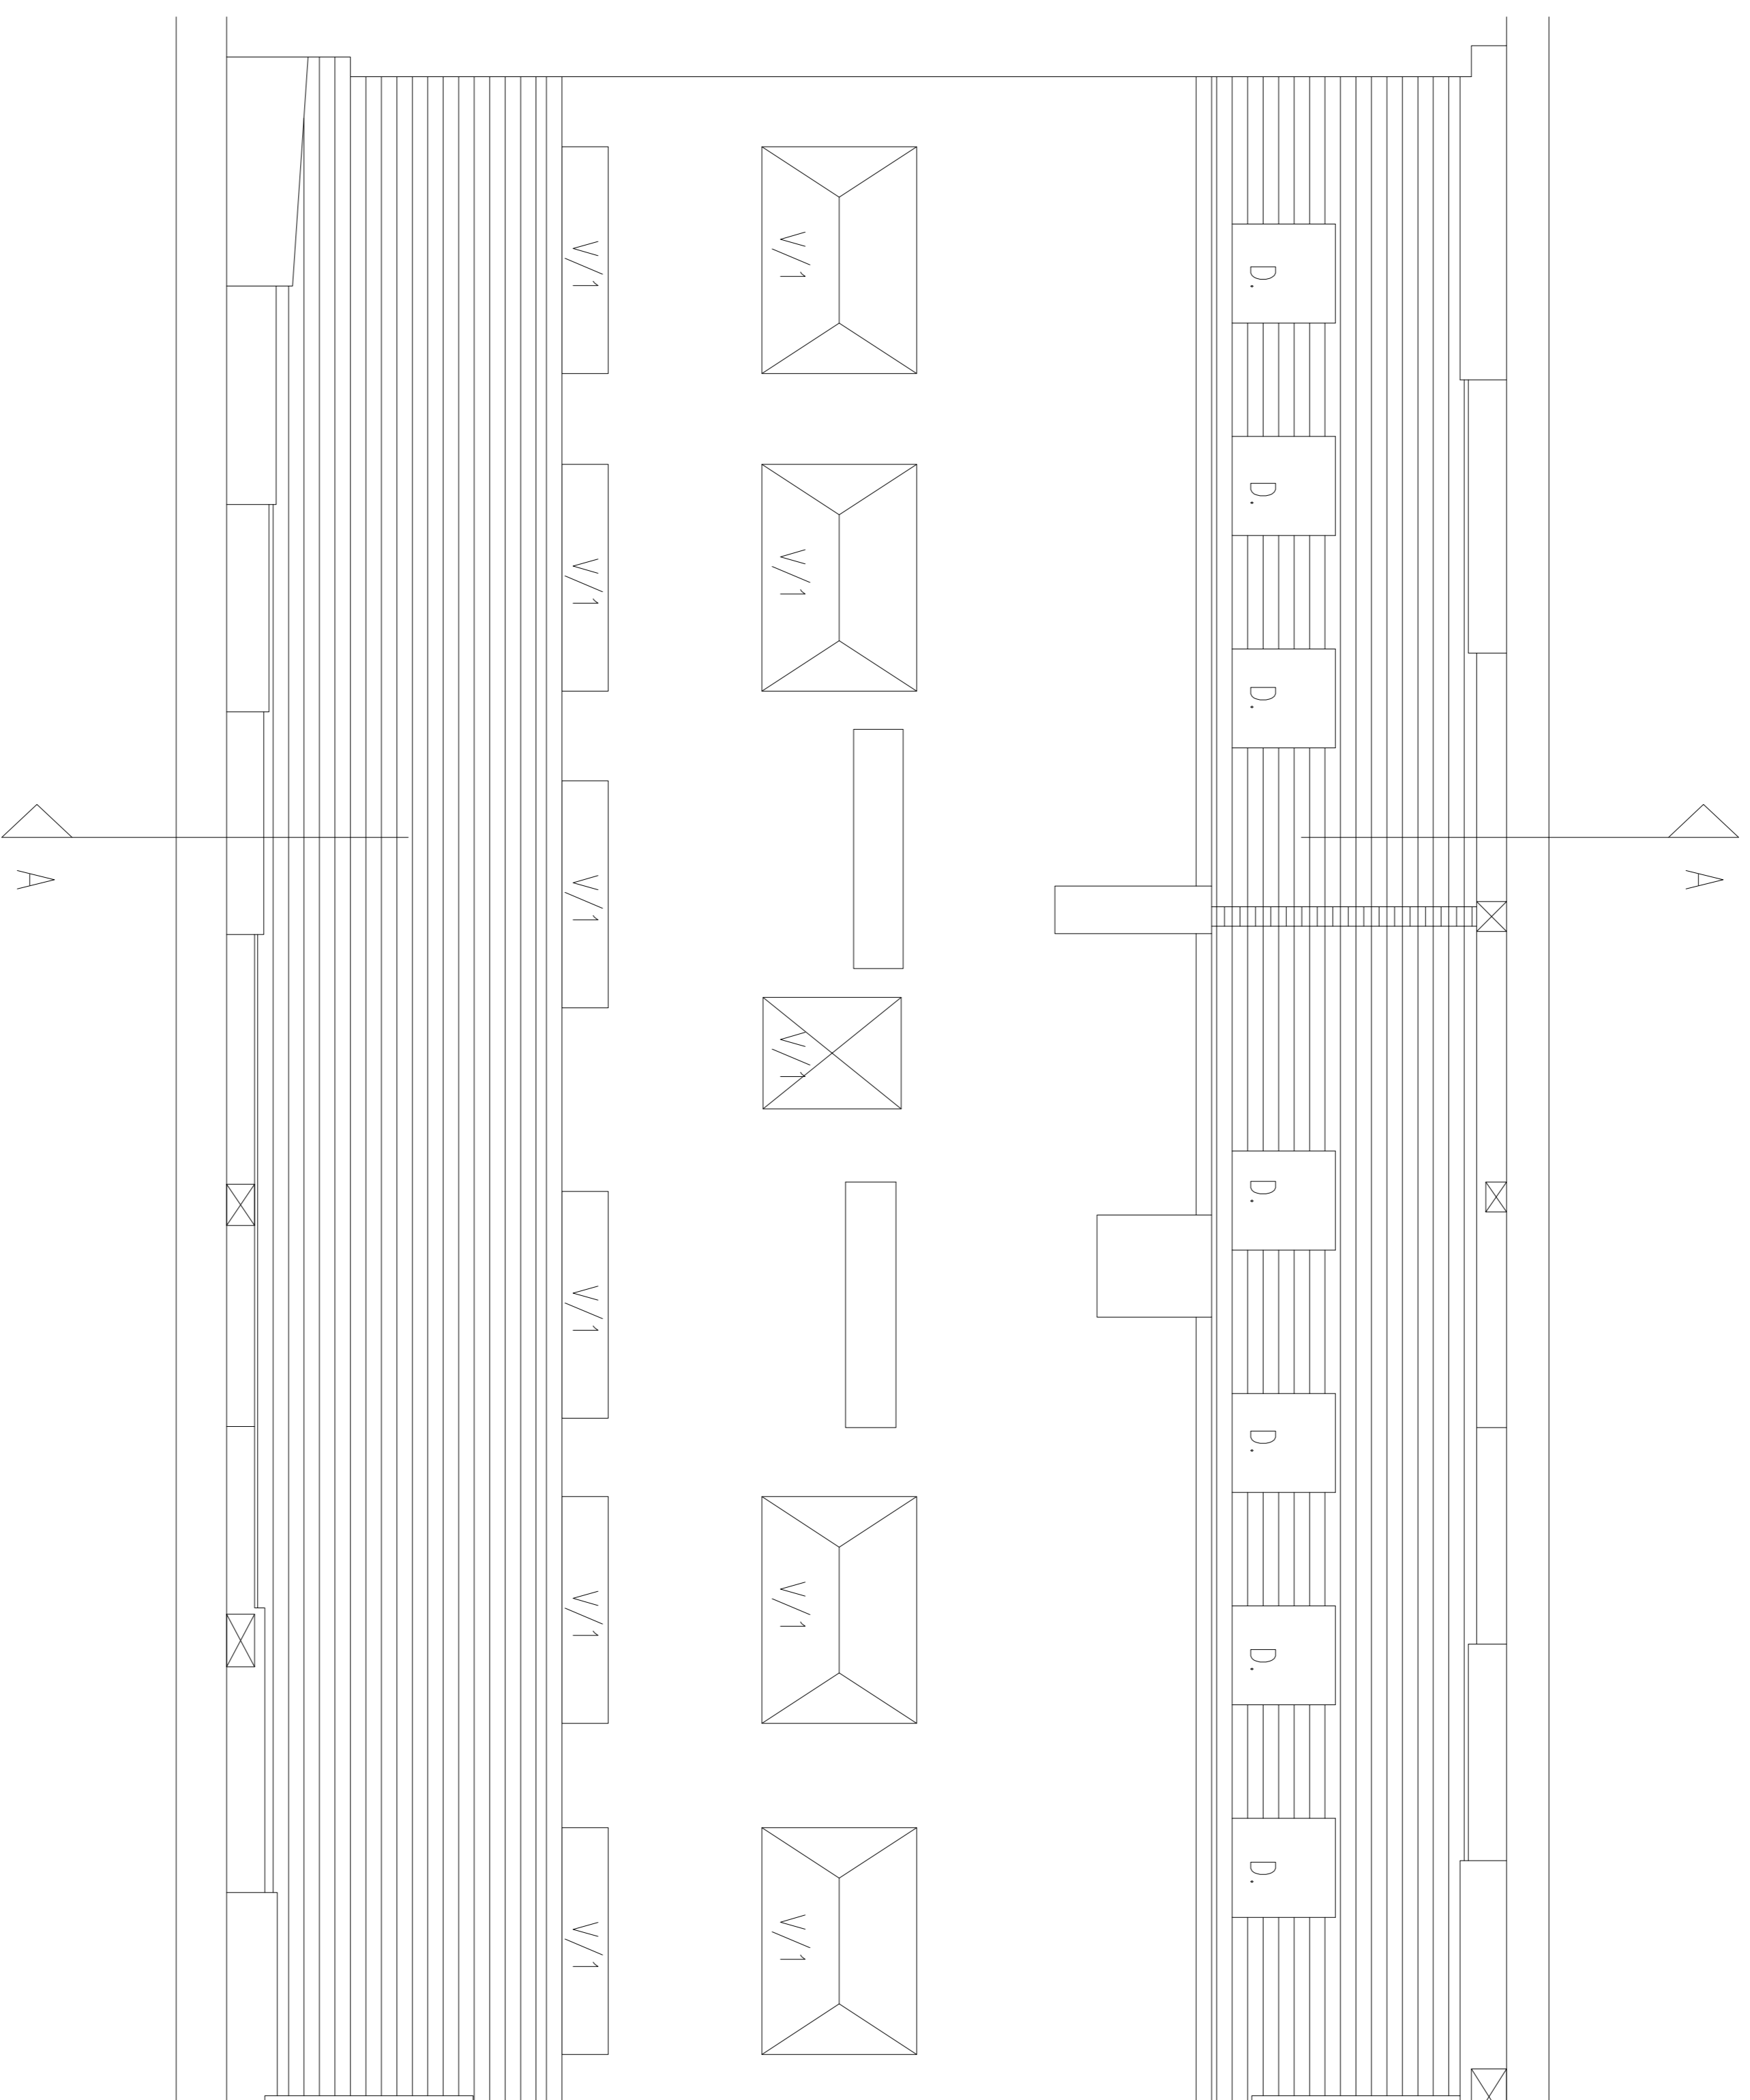

ROOF PLAN

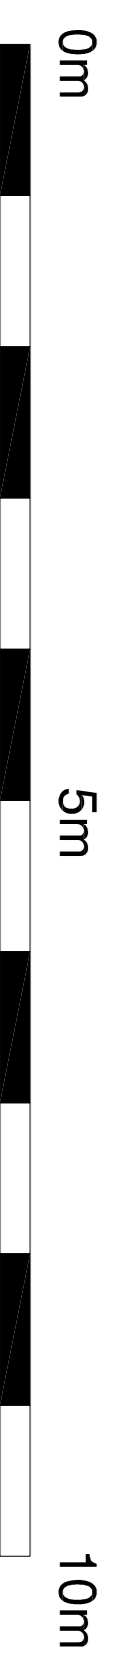

D - INDICATES NEW DOWNER WINDOWS
ON SAME LINE AS EXISTING
V/1 - INDICATES NEW ROOFLIGHTS.

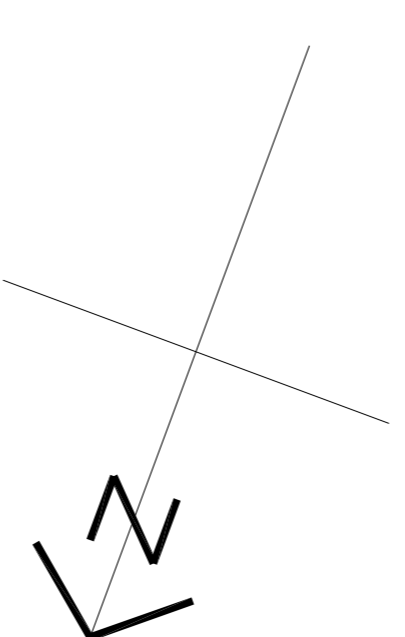

HUNTERS 9 NEW SQUARE REFURBISHMENT PROJECT	
drawing title ROOF PLAN - AS PROPOSED	date 04/06/2018
scale 1:50 @ A1	dwg no. 9NS/RPPR
RIBA # Chartered Practice	
Owen Williams Design(Hon) RIBA Chartered Architects 1 Highfield Chase Danbury, Essex, Q CM84 4JG 01464 22692 017973 830657	

(2/20) Window Reference - by floor
 (2/01) Room Reference - by floor
 (2/20) Door Reference - by floor