



Existing Ground Floor


Existing Basement

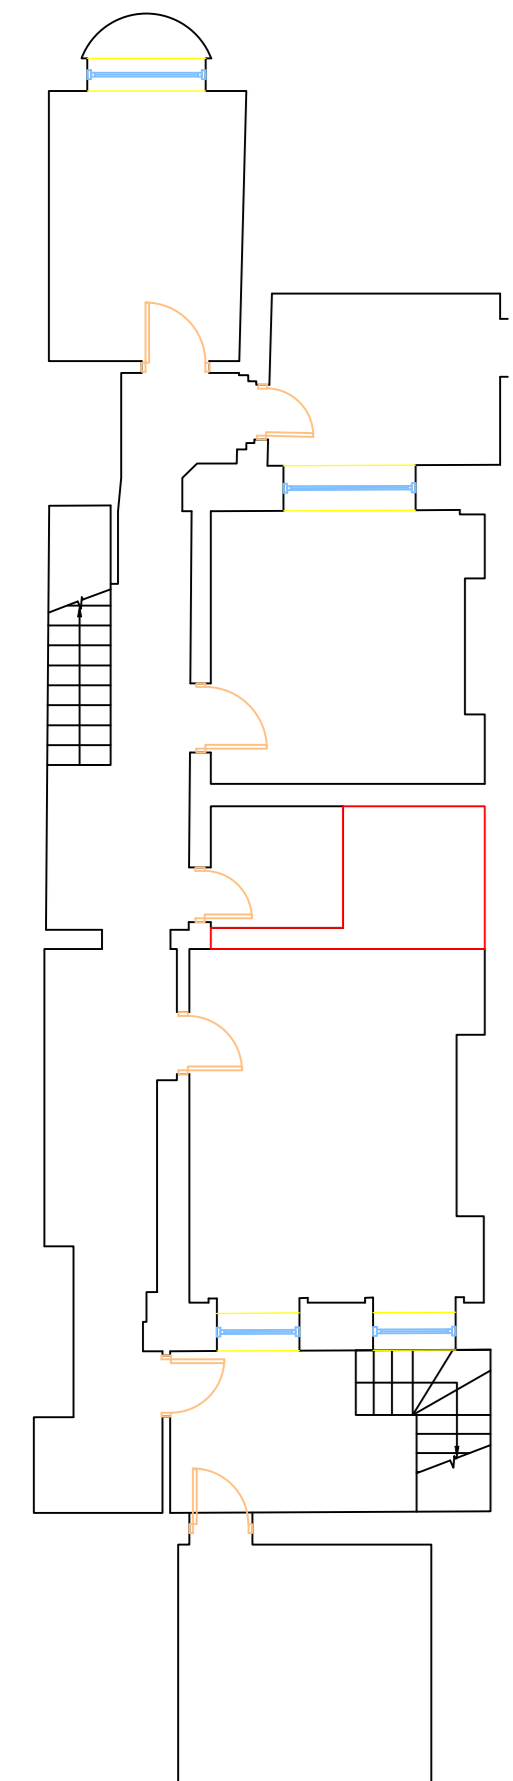


Demolition at Basement

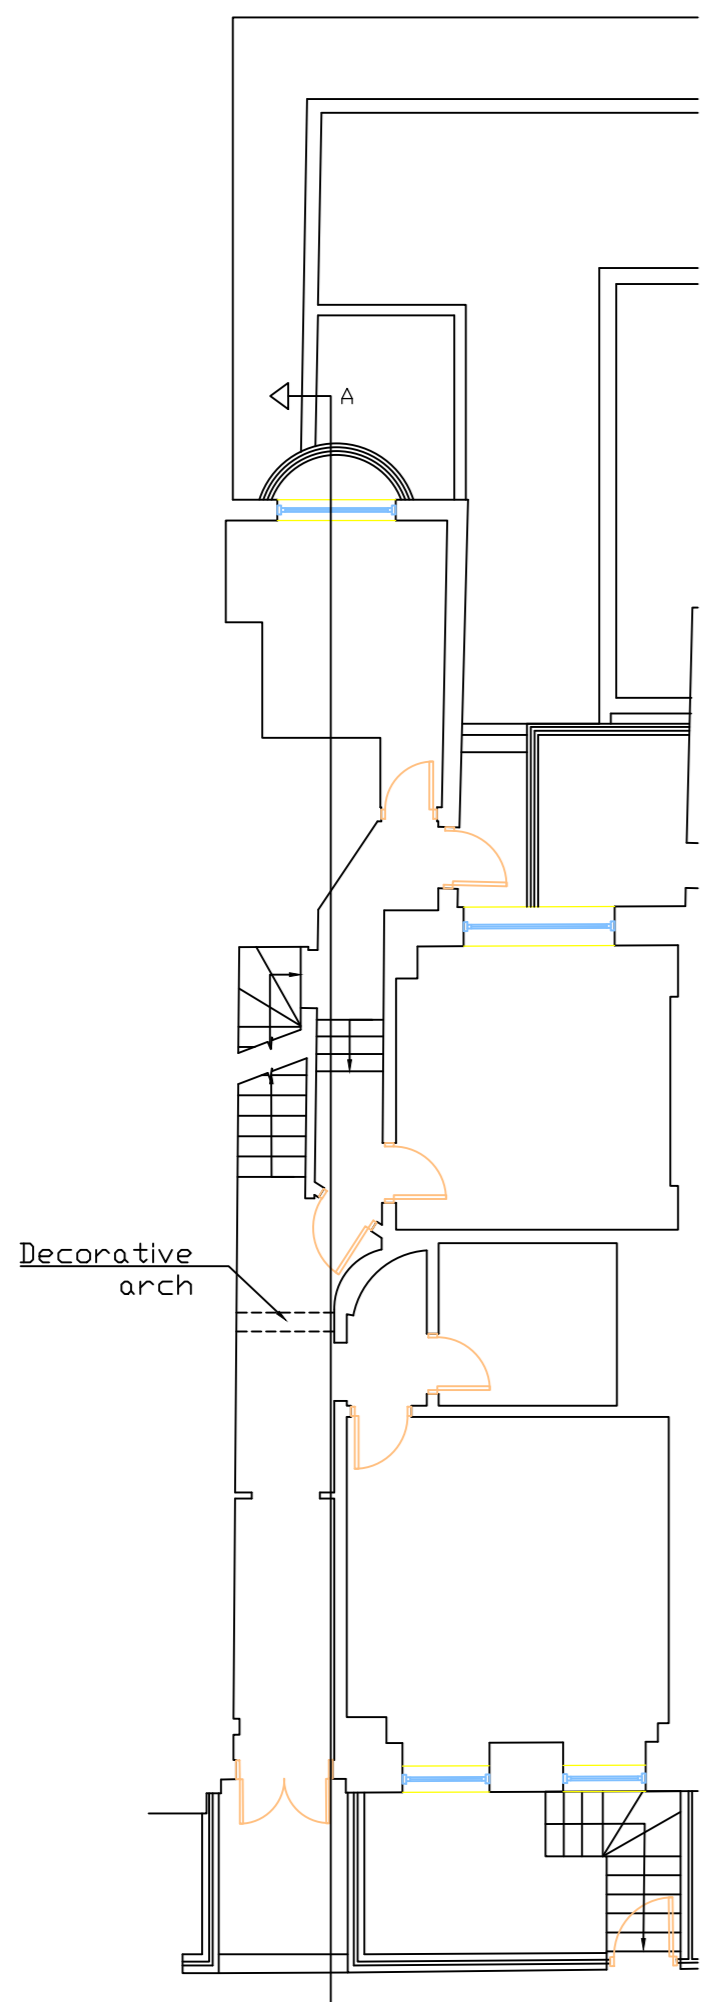


Demolition at Ground Floor

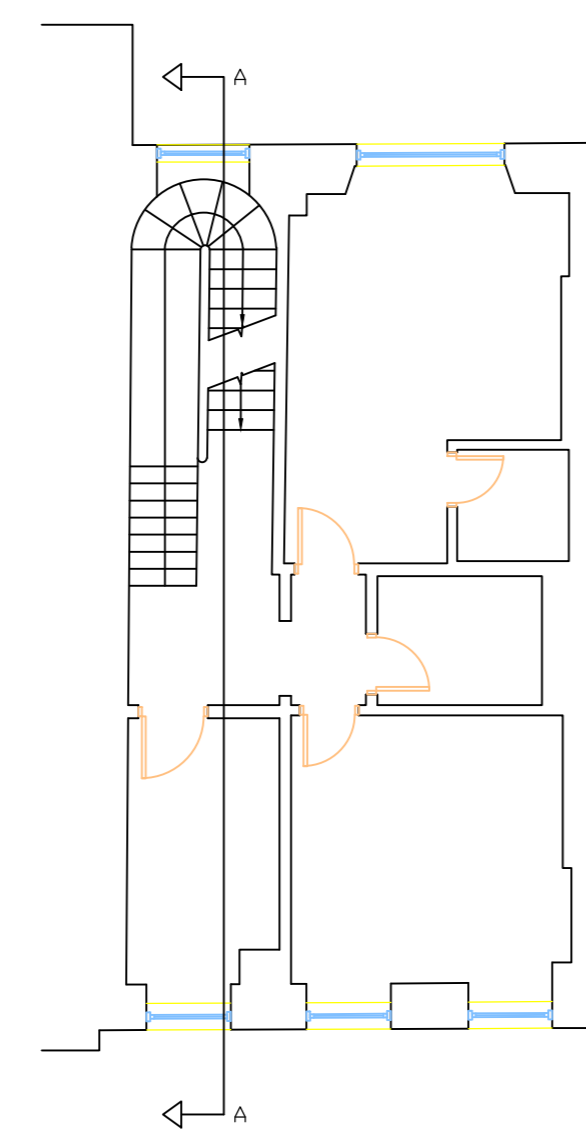


Existing First Floor

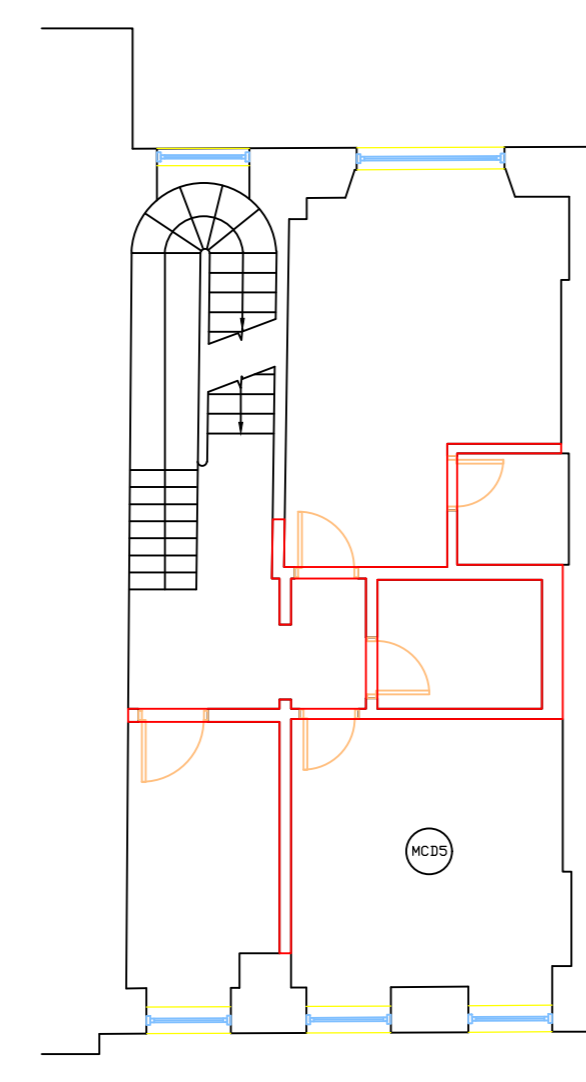


Demolition at First Floor

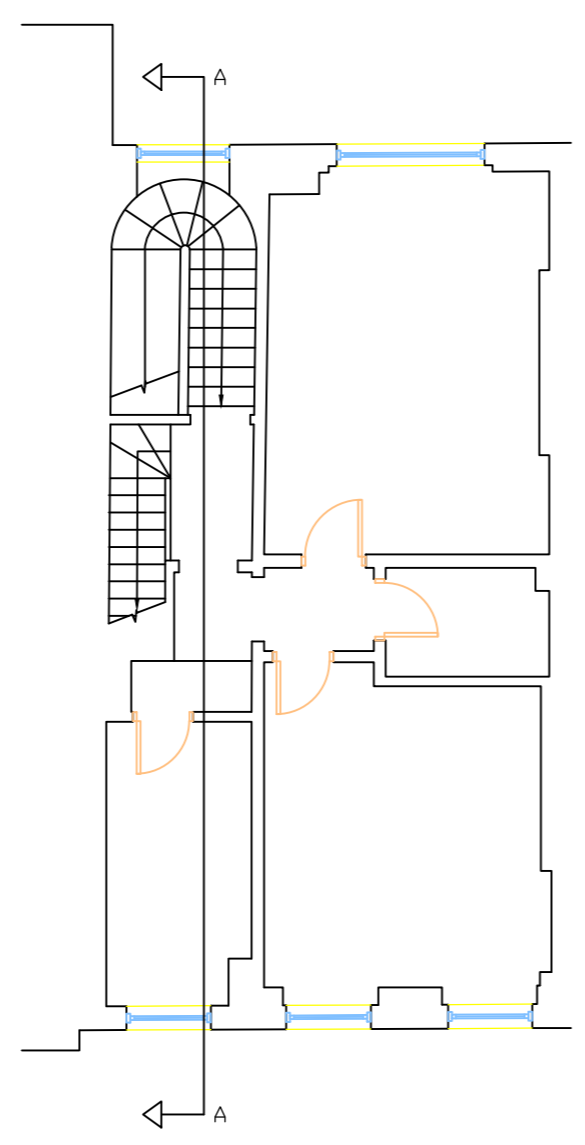


Existing Second Floor

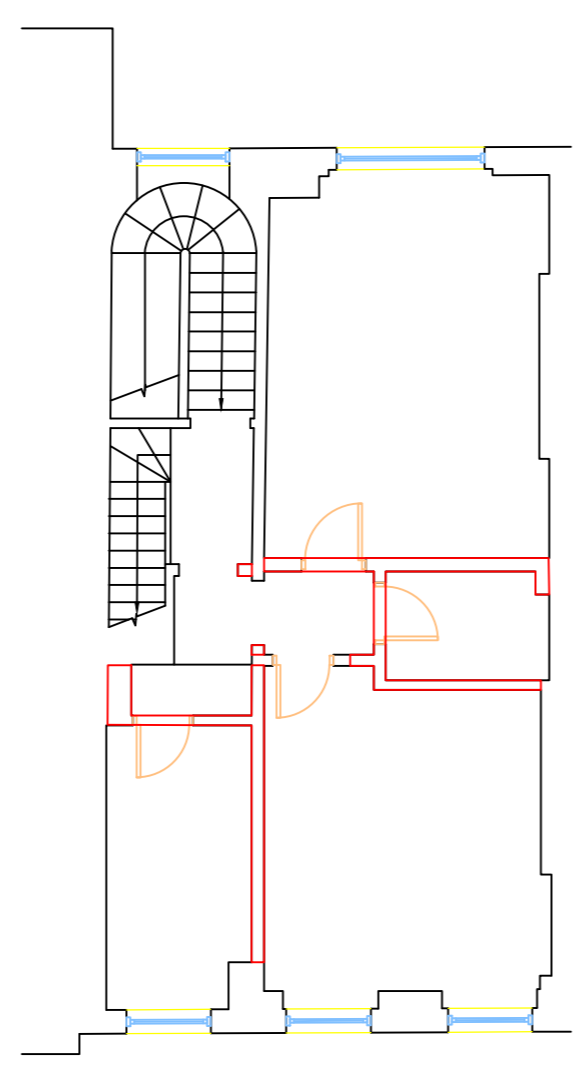


Demolition at Second Floor

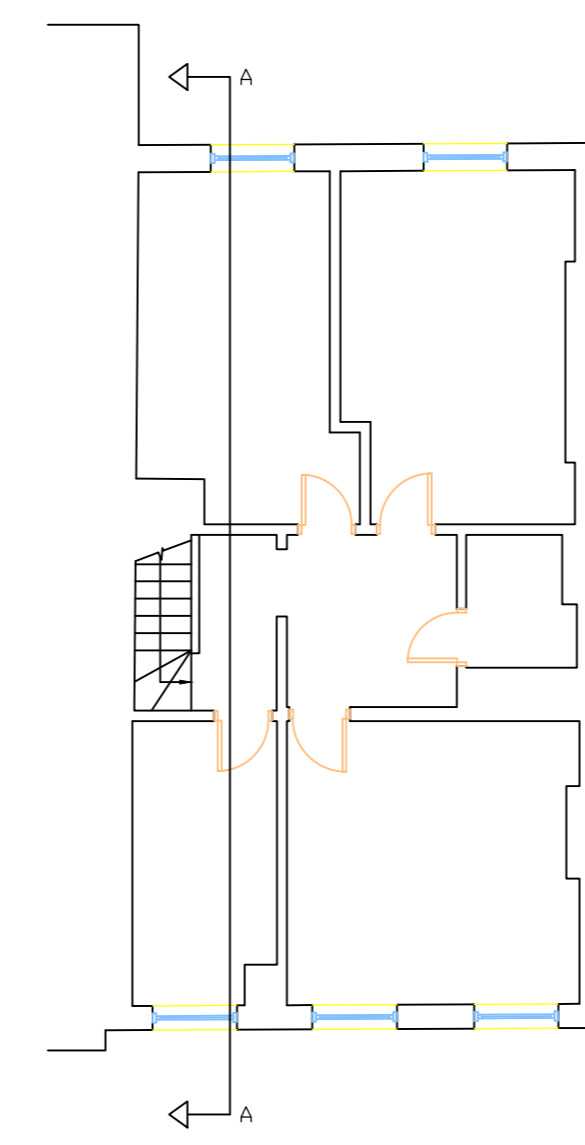


Existing Third Floor

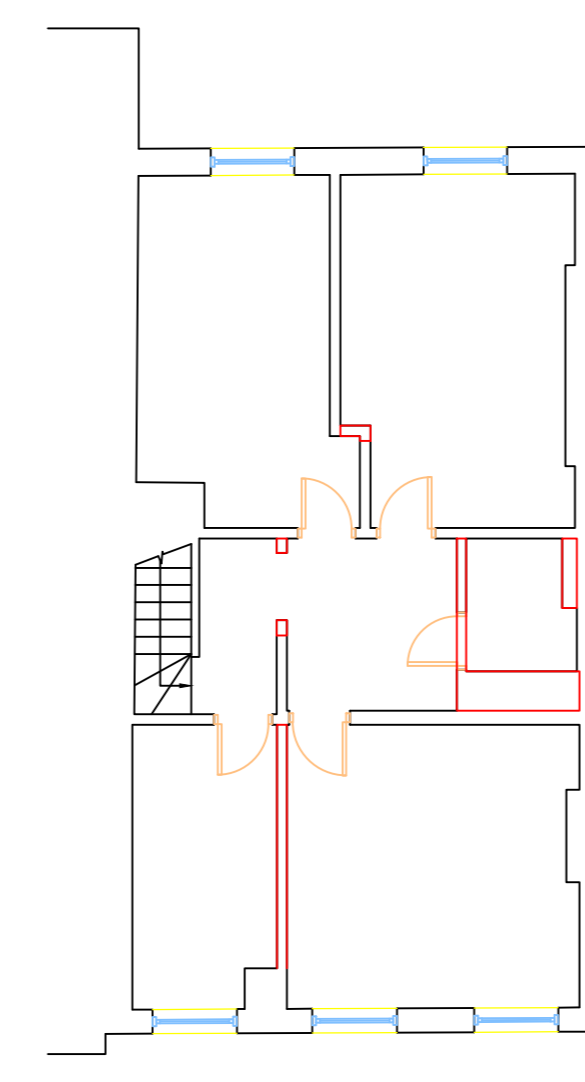


Demolition at Third Floor

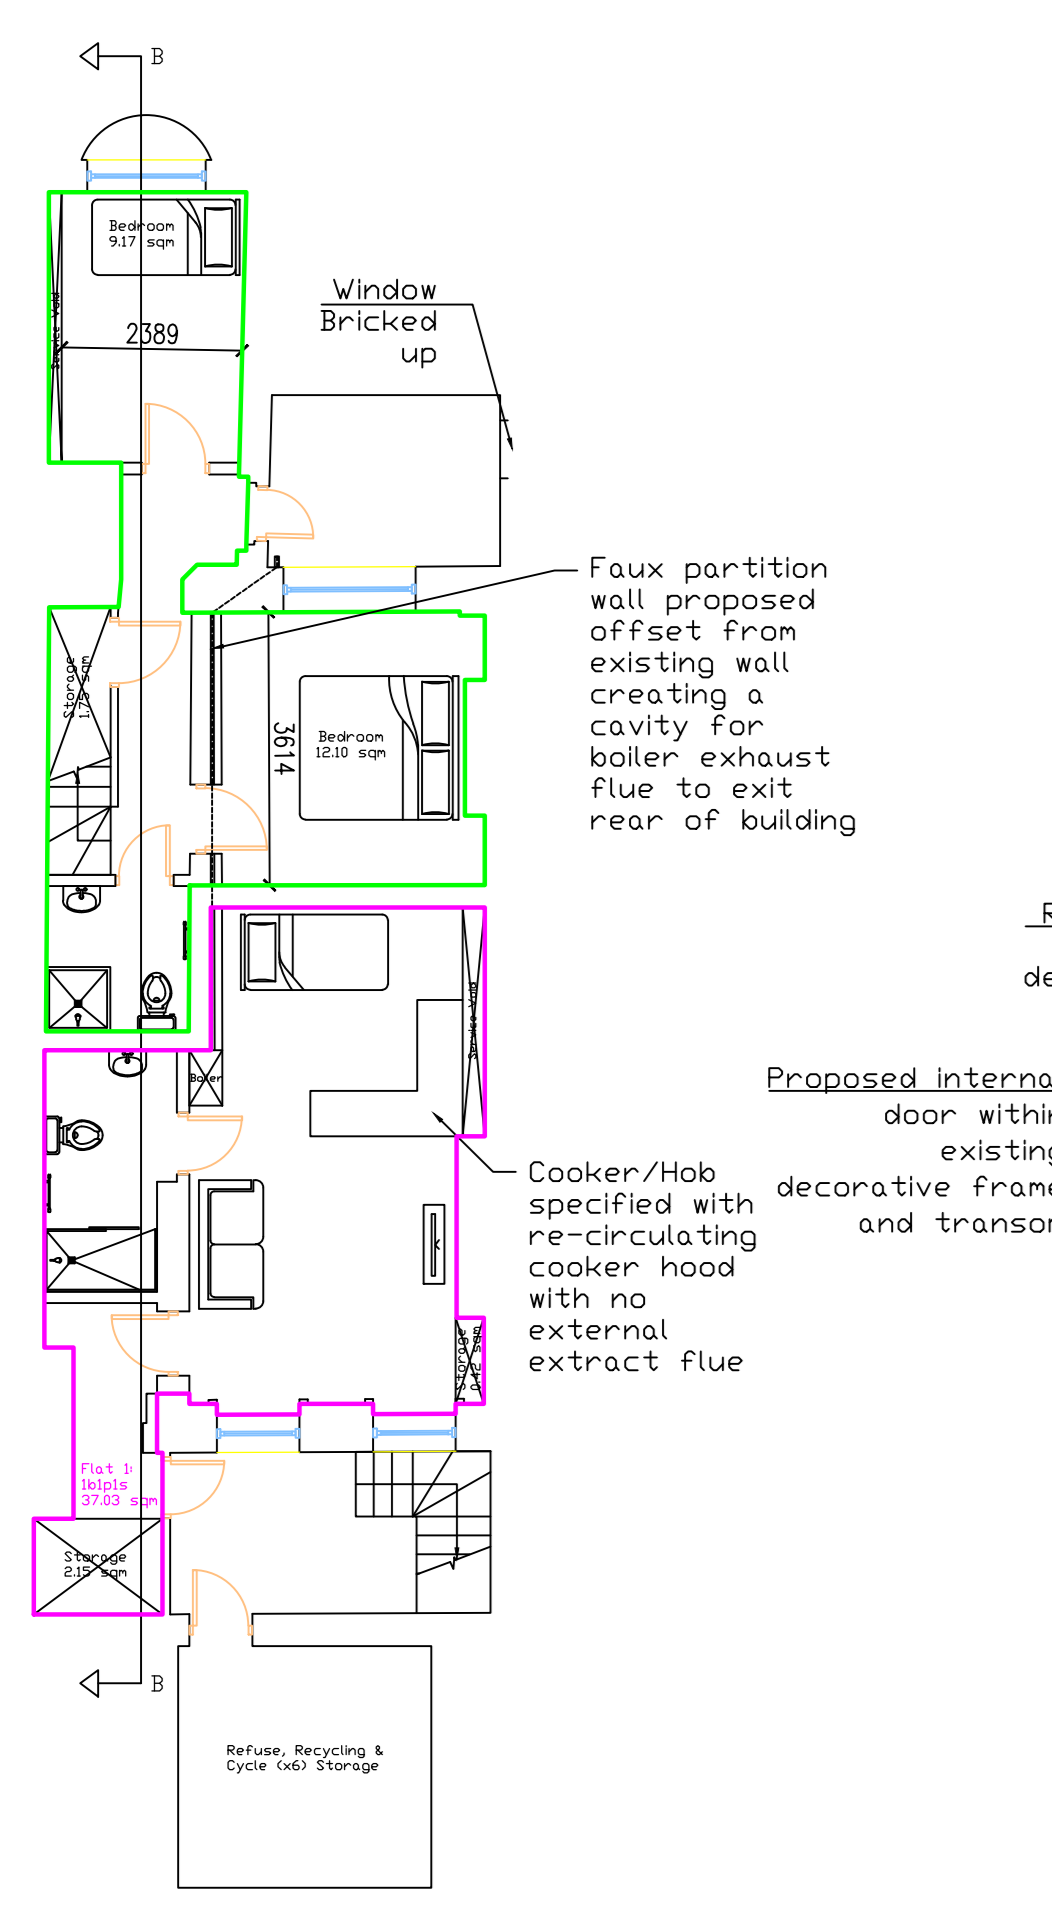


Proposed Basement

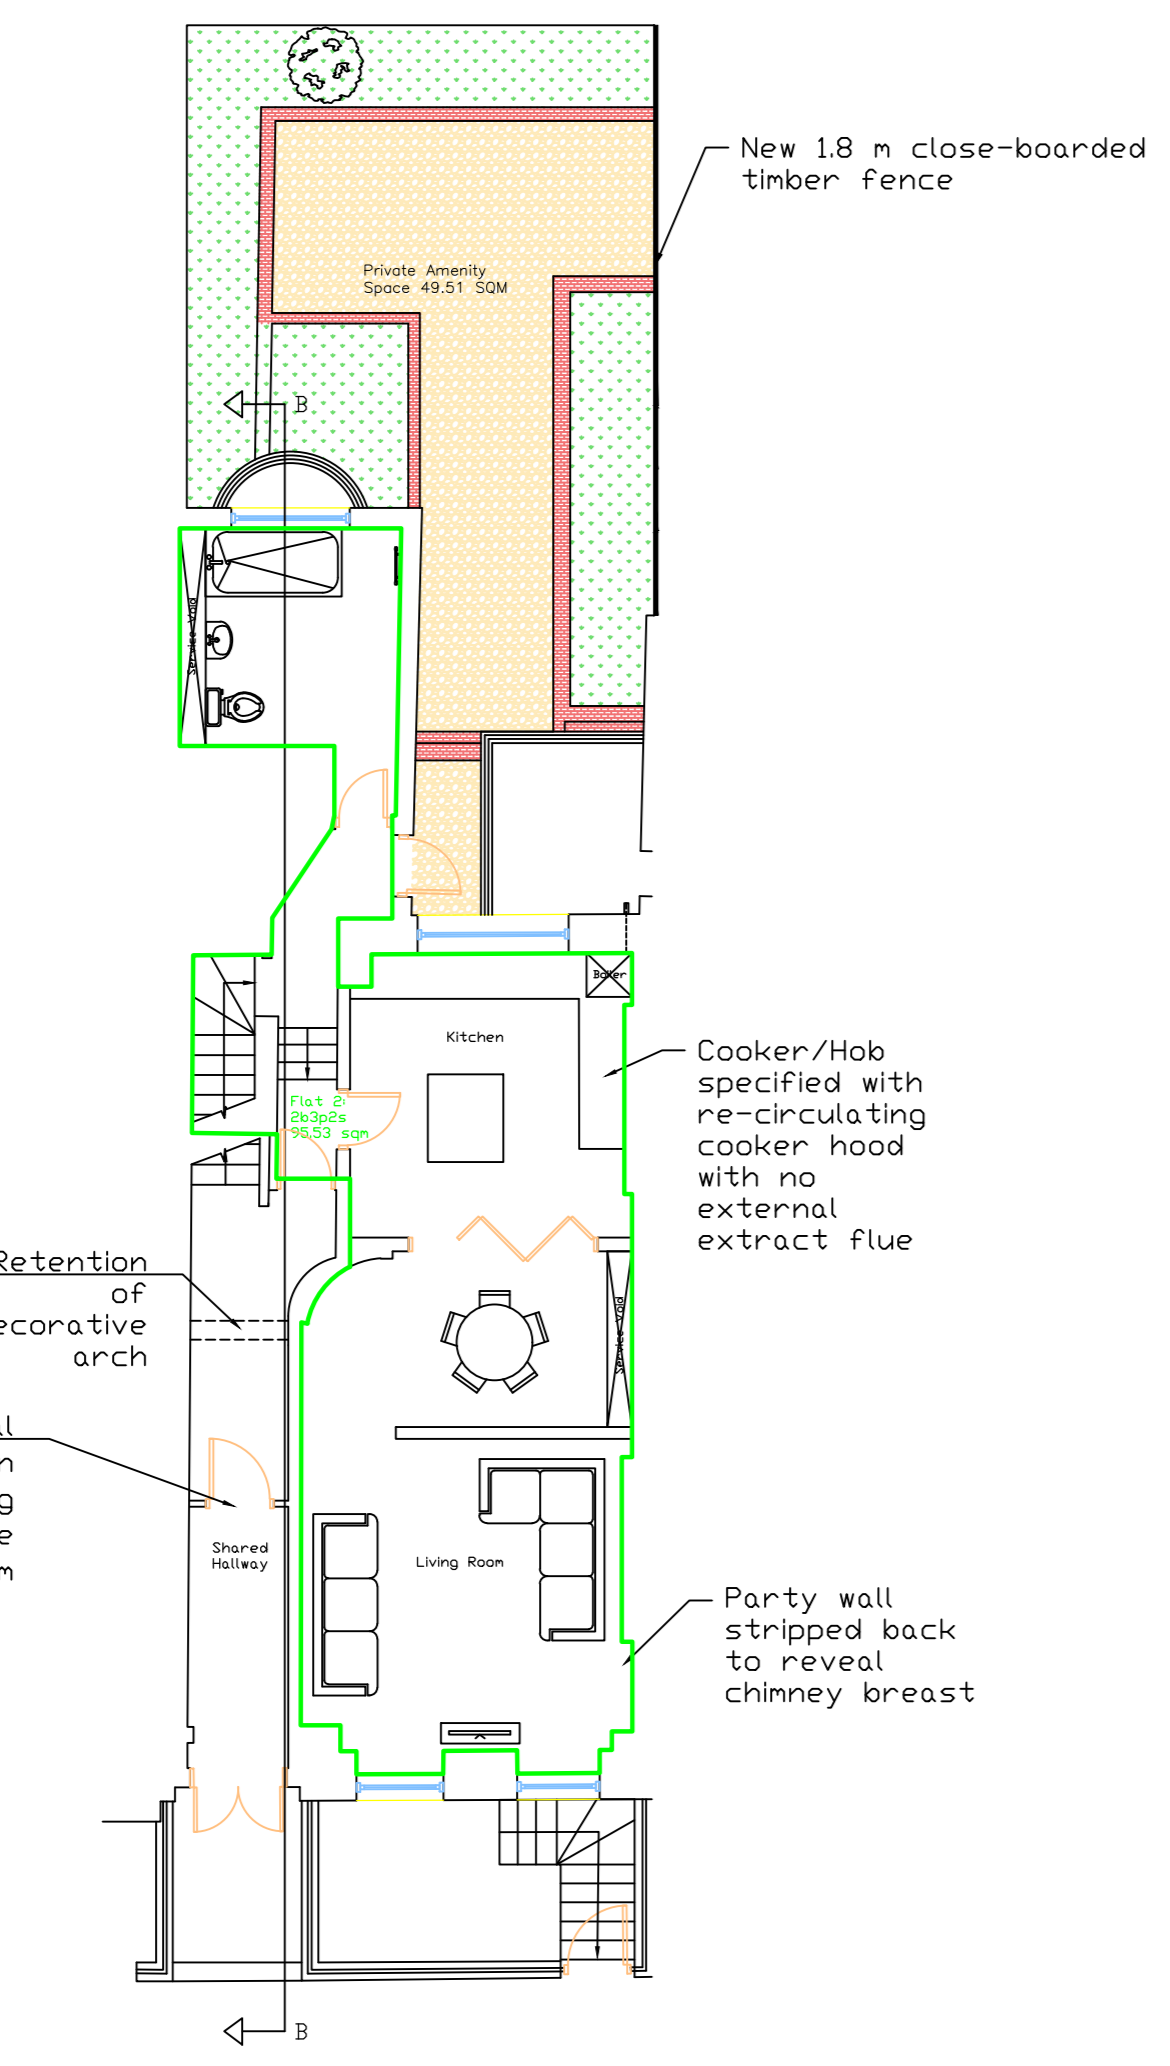


Proposed Ground Floor

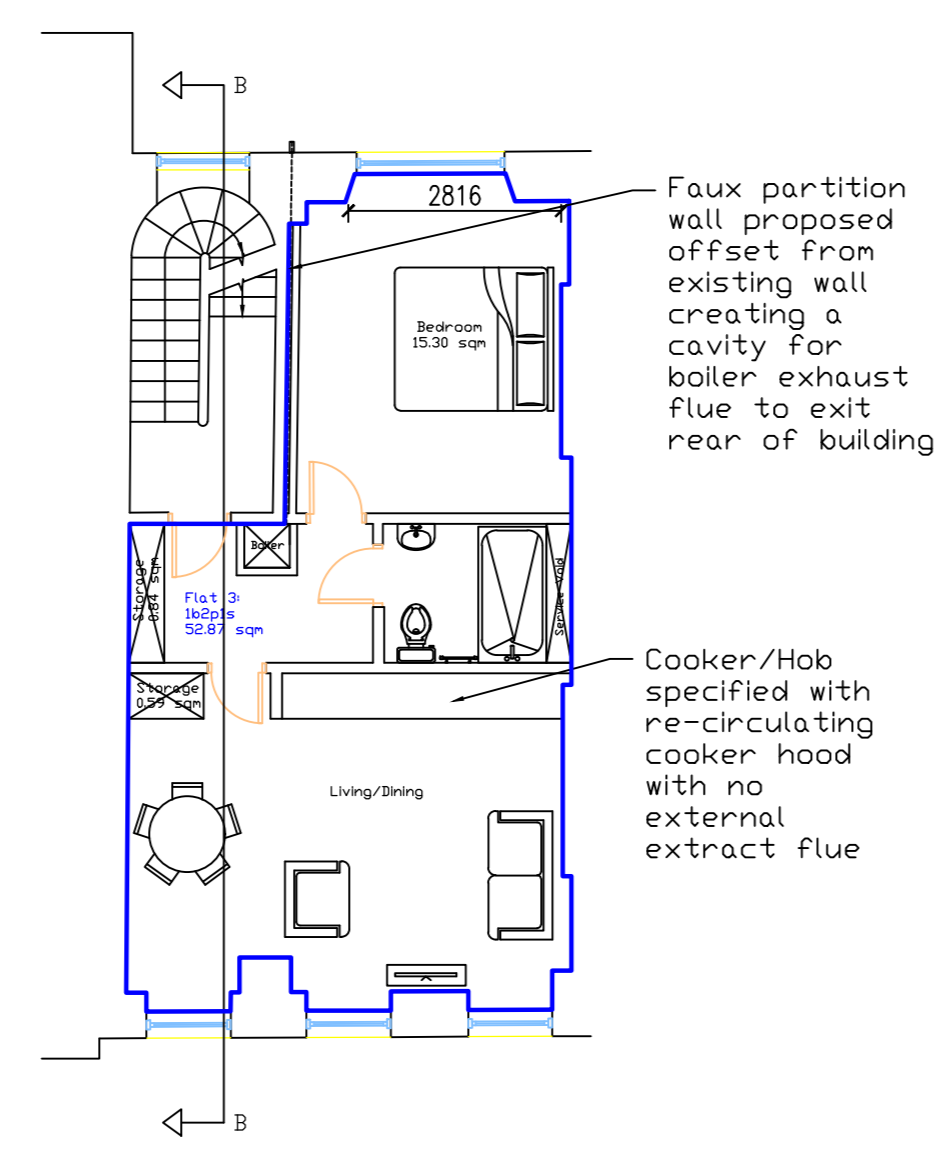

Proposed First Floor

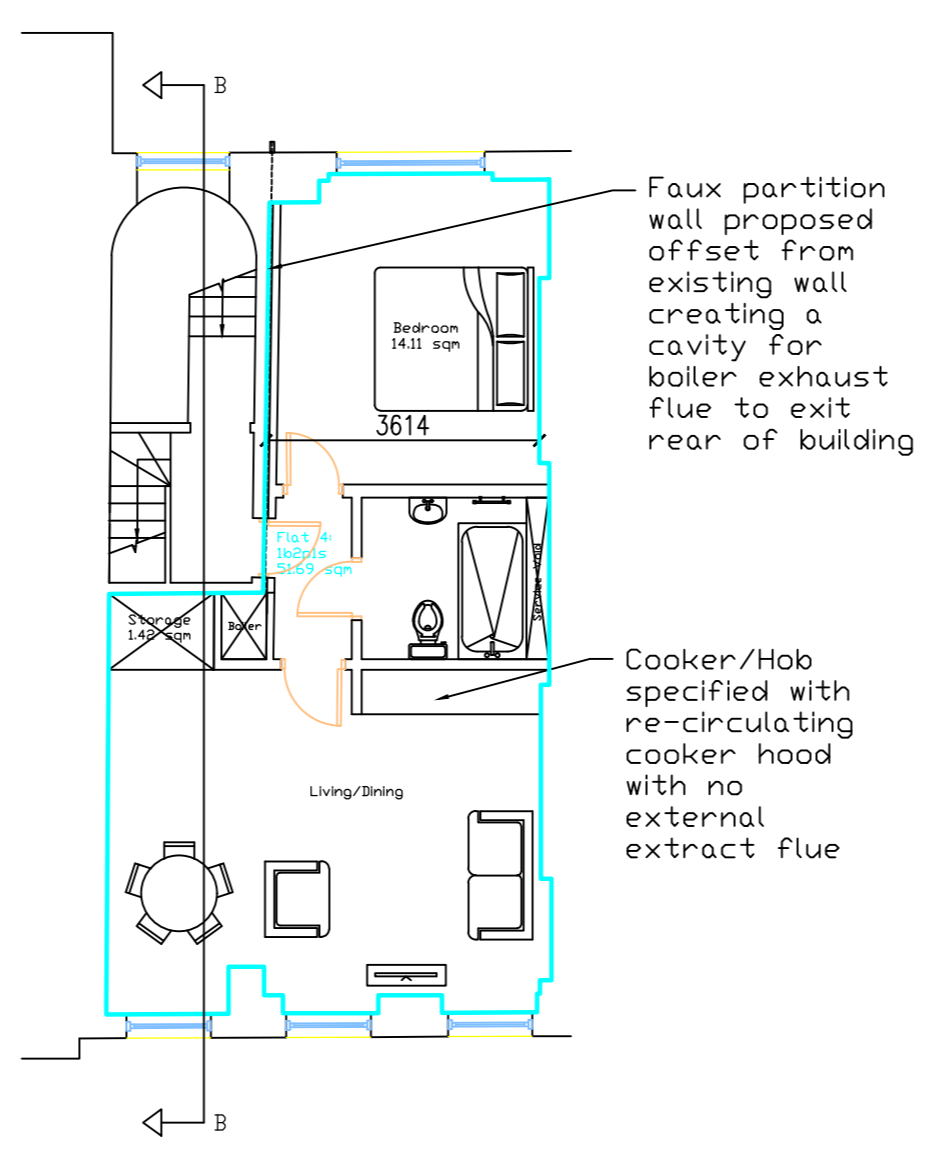


Proposed Second Floor

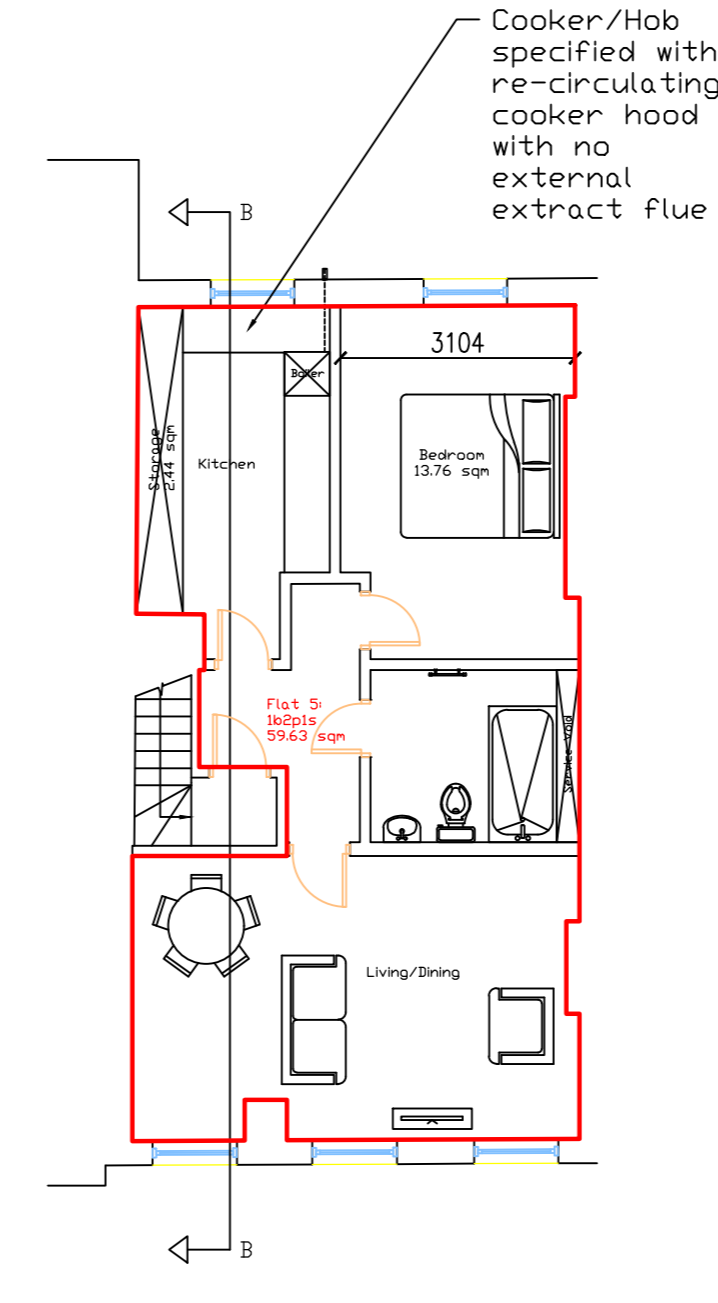

Proposed Third Floor




Existing Front Elevation

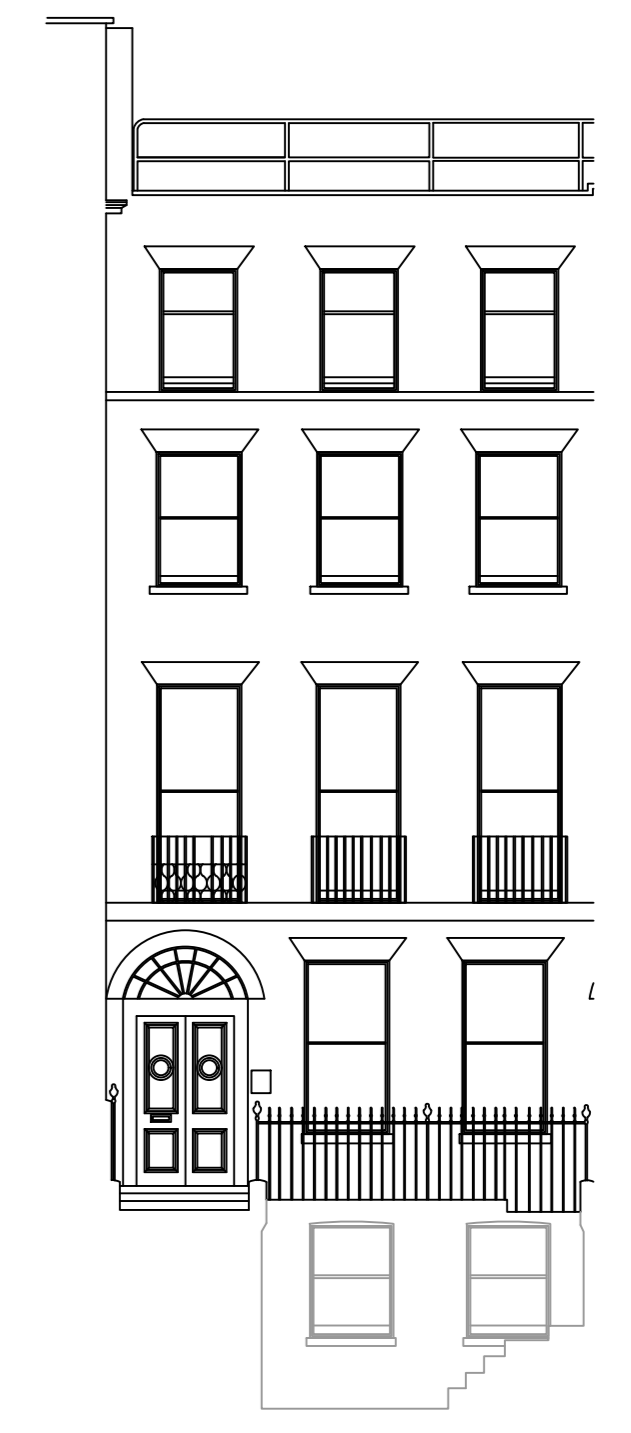

Proposed Front Elevation



Existing Rear Elevation

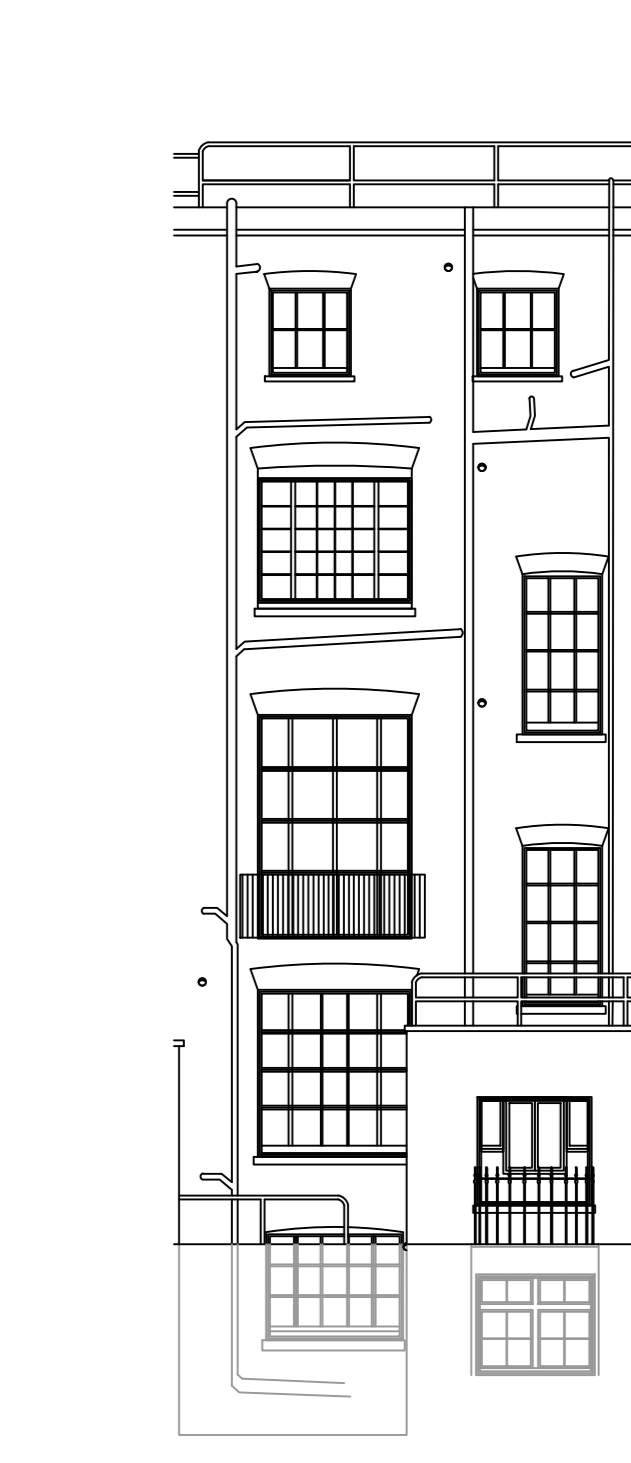

Proposed Rear Elevation

APPROVED FOR PLANNING	DATE: 04/24/18
PROJECT: 77 GULFORD STREET LONDON W6 1N 1DF	
EXISTING & PROPOSED FLOOR PLANS & ELEVATIONS	
Scale: 1:100	Author: GMD
Revision No: RE/77GS/1C	Date: 04-07-18
	Author: LUD
	Reviewer: C

1. ANY INACCURACIES OR ERRORS TO BE REPORTED TO THE ARCHITECT IMMEDIATELY PRIOR TO ANY WORK COMMENCING.
2. ALL DIMENSIONS TO BE VERIFIED ON SITE.
3. ALL WORK TO COMPLY WITH BRITISH STANDARDS CODE OF PRACTICE.
4. ALL EXTERNAL SURFACES AND MATERIALS TO MATCH.